

Form


JOB TITLE

THE DIORAMA

DISTRIBUTION LIST	COMPANY	CONTACT	NUMBER OF COPIES OR E=EMAIL											
Client														
Architect	MWA	TIM BLACKWELL								E	E	E	E	E
Contractor														
Party Wall Surveyor														
Project Manager														
Quantity Surveyor														
M & E Engineer														
Building Control														
PURPOSE OF ISSUE: P=PRELIMINARY T=TENDER C=CONSTRUCTION FR=FINAL RECORD										P	P	P	P	P



[illegible][illegible]

Notes
THIS DRAWING IS COPYRIGHT OF FORM.
DO NOT SCALE FROM THIS DRAWING WORK ONLY TO FIGURED DIMENSIONS.
THE CONTRACTOR IS TO VERIFY ALL DIMENSIONS ON SITE BEFORE COMMENCING WORK. ALL ERRORS AND OMISSIONS ARE TO BE REPORTED TO THE ENGINEER.
THIS DRAWING IS TO BE READ IN CONJUNCTION WITH ALL RELEVANT ARCHITECTS, SERVICES ENGINEERS AND ENGINEERS DRAWINGS AND SPECIFICATIONS.

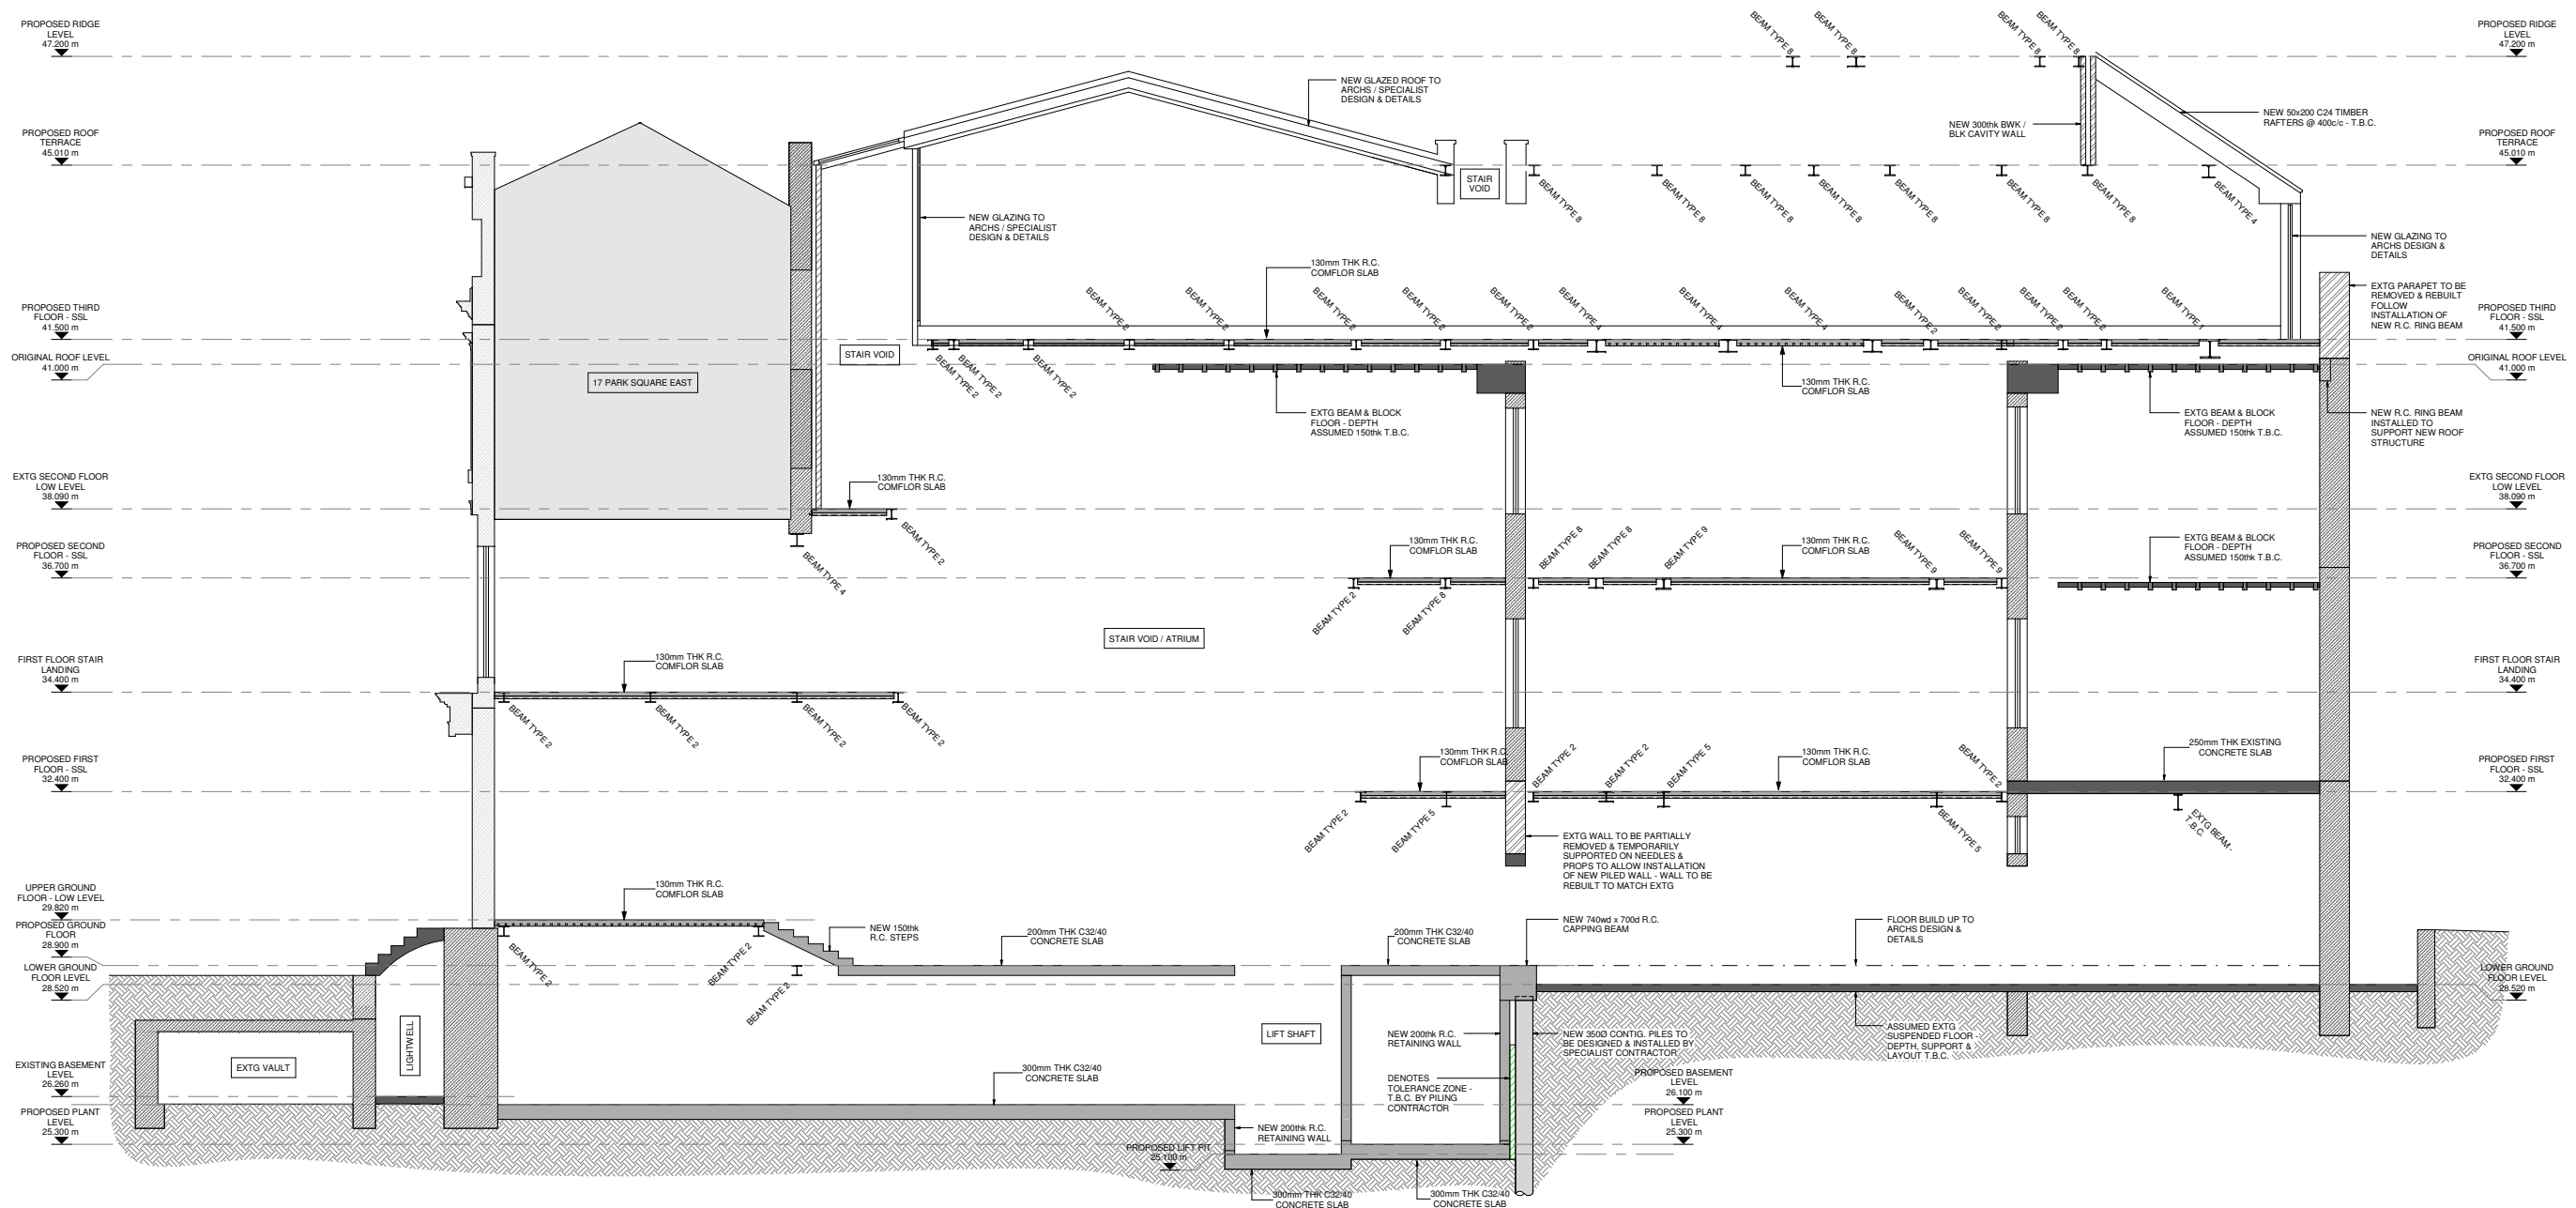

PROPOSED CROSS SECTION A - A


1 : 50 @ A0 / 1:100 @ A2

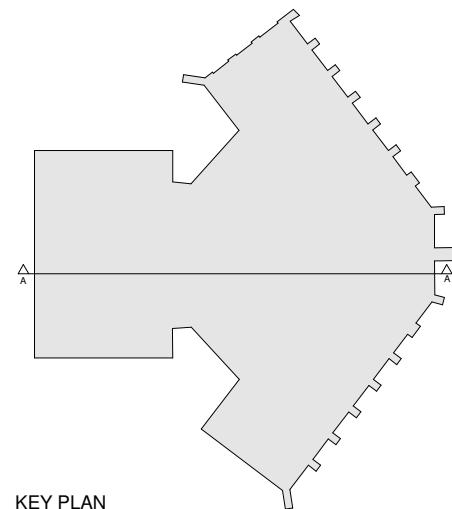 

KEY PLAN

1 : 250

14.02.20		ISSUED FOR PLANNING		PE / BR	
Rev	Date	Amendment		Drawn / Checkd	
Drawing Status		PRELIMINARY			
Job Title		Form			
Diorama,					
Park Square East					
London					
Drawing Title		Form			
PROPOSED CROSS SECTION A - A					
Form Structural Design Ltd		77 St John Street		London	
T:020 7523 2893		E:studio@form-sdc.com		EC1M 4BN	
				W:www.form-sdc.com	
Date	Scale	Drawn	Checkd		
Nov 19	As indicated	PE	SD		
Job No	Drawing No	Revision			
193206	A(28)01	P1			

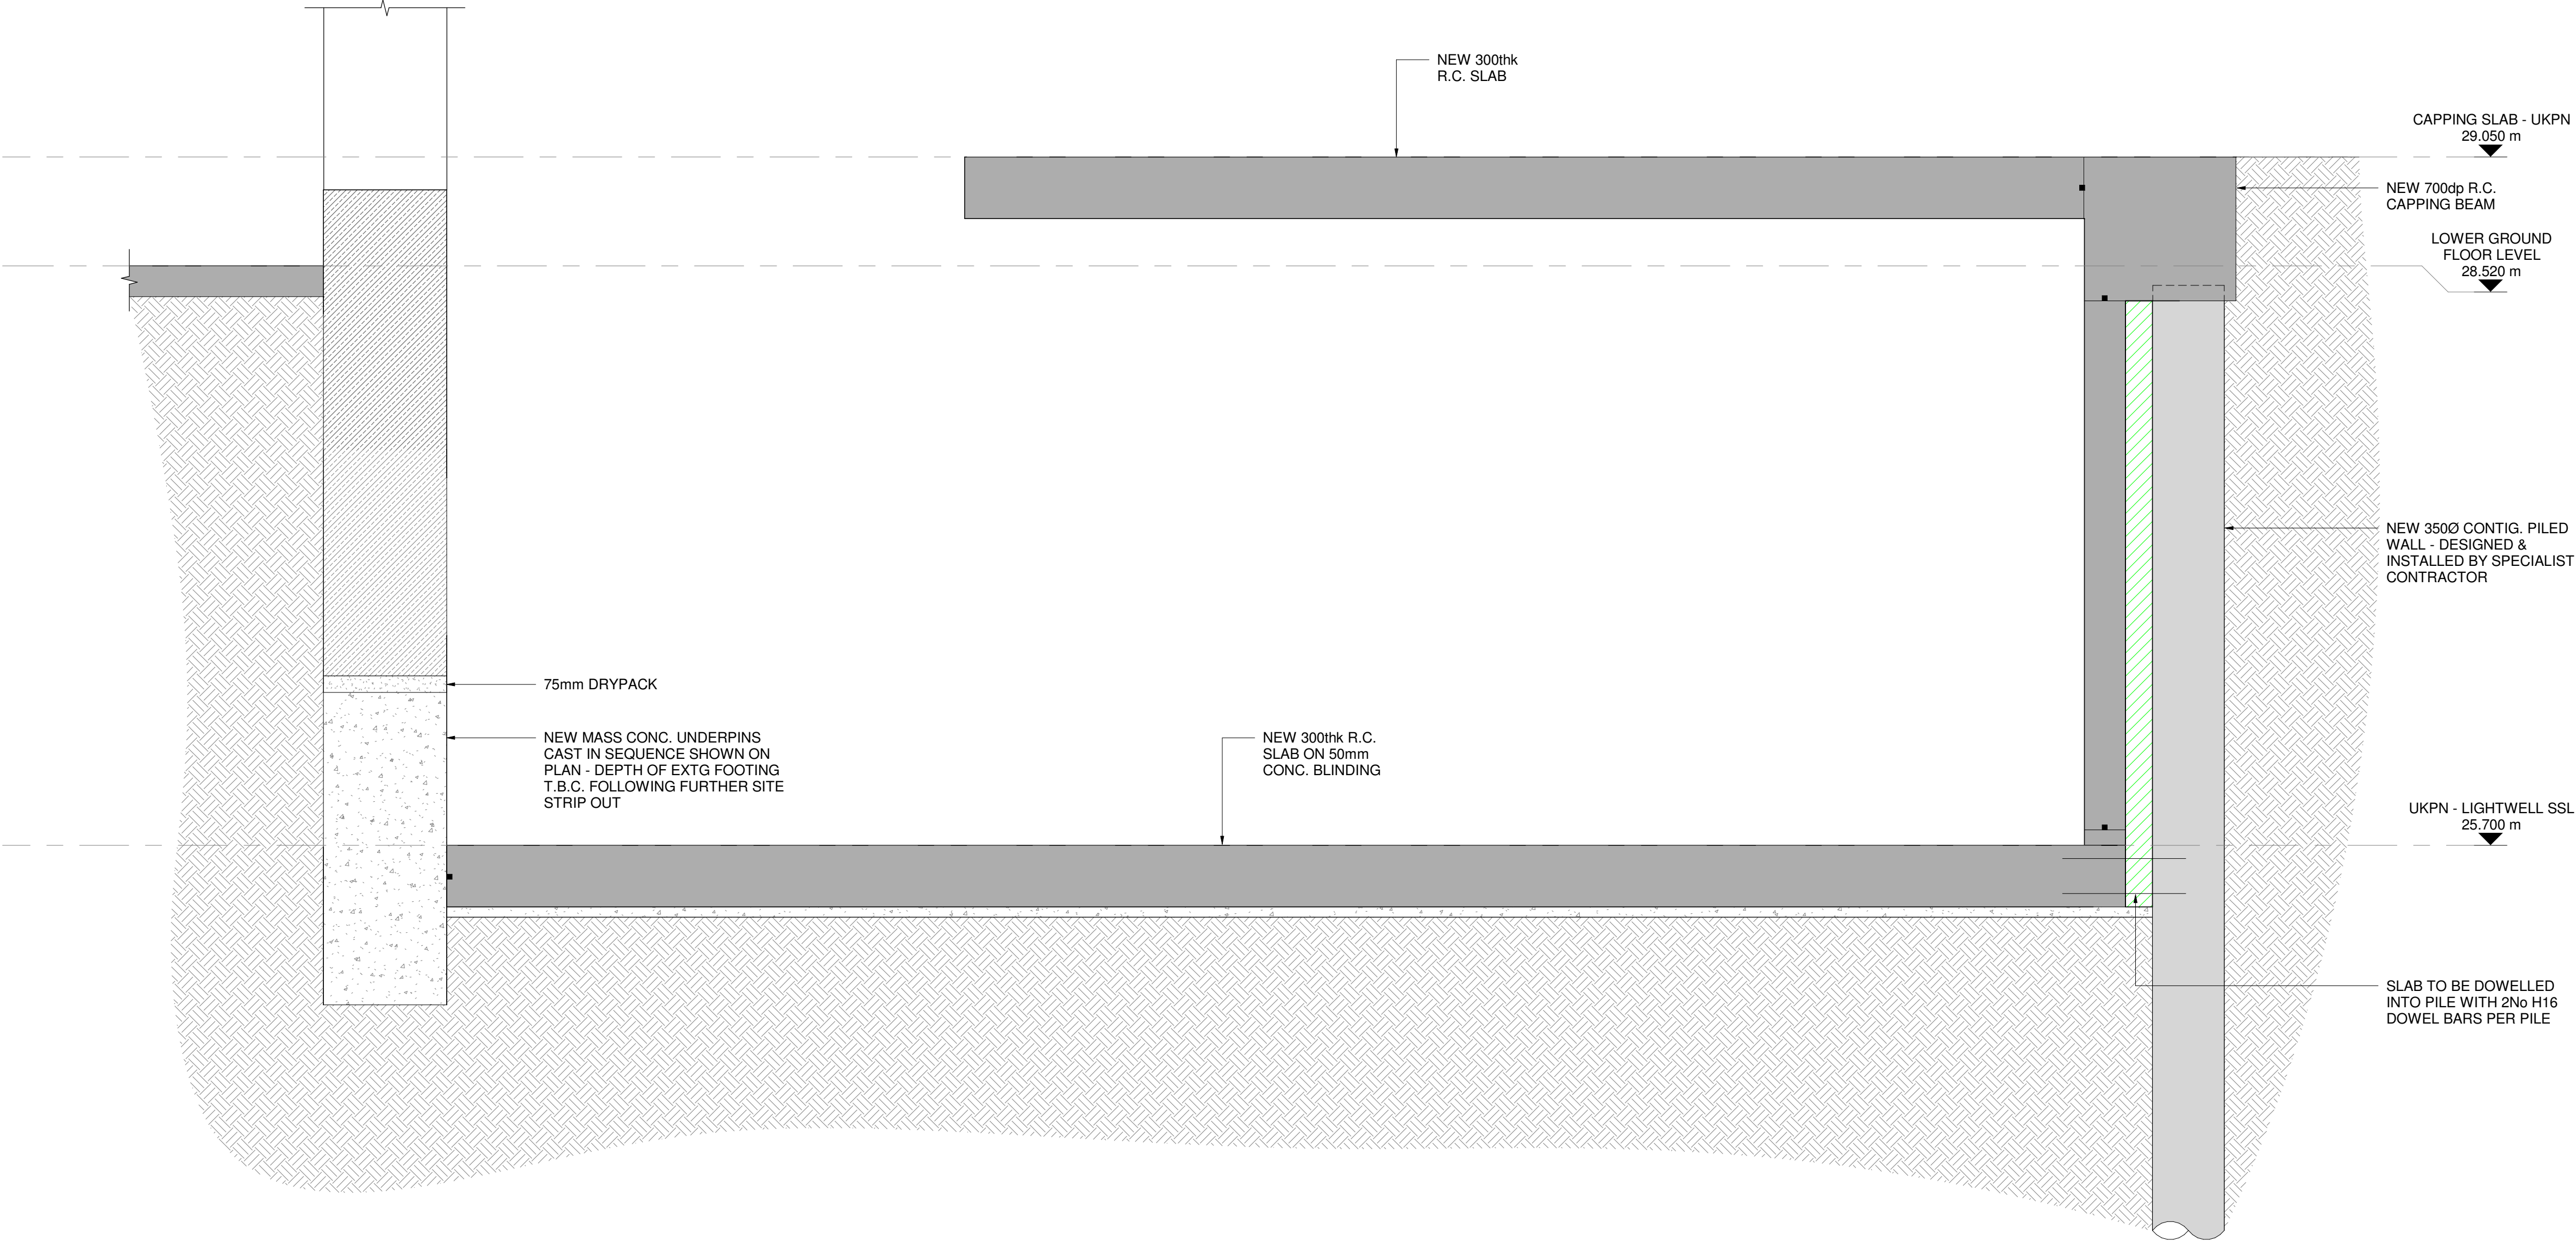

PROPOSED CROSS SECTION B - B

1 : 20

Notes

THIS DRAWING IS COPYRIGHT OF FORM.

DO NOT SCALE FROM THIS DRAWING WORK ONLY TO FIGURED DIMENSIONS.

THE CONTRACTOR IS TO VERIFY ALL DIMENSIONS ON SITE BEFORE COMMENCING WORK. ALL ERRORS AND OMISSIONS ARE TO BE REPORTED TO THE ENGINEER.

THIS DRAWING IS TO BE READ IN CONJUNCTION WITH ALL RELEVANT ARCHITECTS, SERVICES ENGINEERS AND ENGINEERS DRAWINGS AND SPECIFICATIONS.

P1	14.02.20	ISSUED FOR PLANNING	PE / BR
Rev.	Date	Amendment	Drawn / Chkd

Drawing Status

PRELIMINARY

Form

Job Title

DIORAMA,
PARK SQUARE EAST
LONDON

Drawing Title

PROPOSED CROSS SECTION B - B

Form Structural Design Ltd 77 St John Street London EC1M 4NN
T:020 7253 2893 E:studio@form-sd.com W:www.form-sd.com

Date	Scale	Drawn	Checked
FEB 20	1 : 20	PE	BR
Job No.	Drawing No.	Revision	
193206-FSD- A(28)02		P1	


Notes

THIS DRAWING IS COPYRIGHT OF FORM.

DO NOT SCALE FROM THIS DRAWING WORK ONLY TO FIGURED DIMENSIONS.

THE CONTRACTOR IS TO VERIFY ALL DIMENSIONS ON SITE BEFORE COMMENCING WORK. ALL ERRORS AND OMISSIONS ARE TO BE REPORTED TO THE ENGINEER.

THIS DRAWING IS TO BE READ IN CONJUNCTION WITH ALL RELEVANT ARCHITECTS, SERVICES ENGINEERS AND ENGINEERS DRAWINGS AND SPECIFICATIONS.

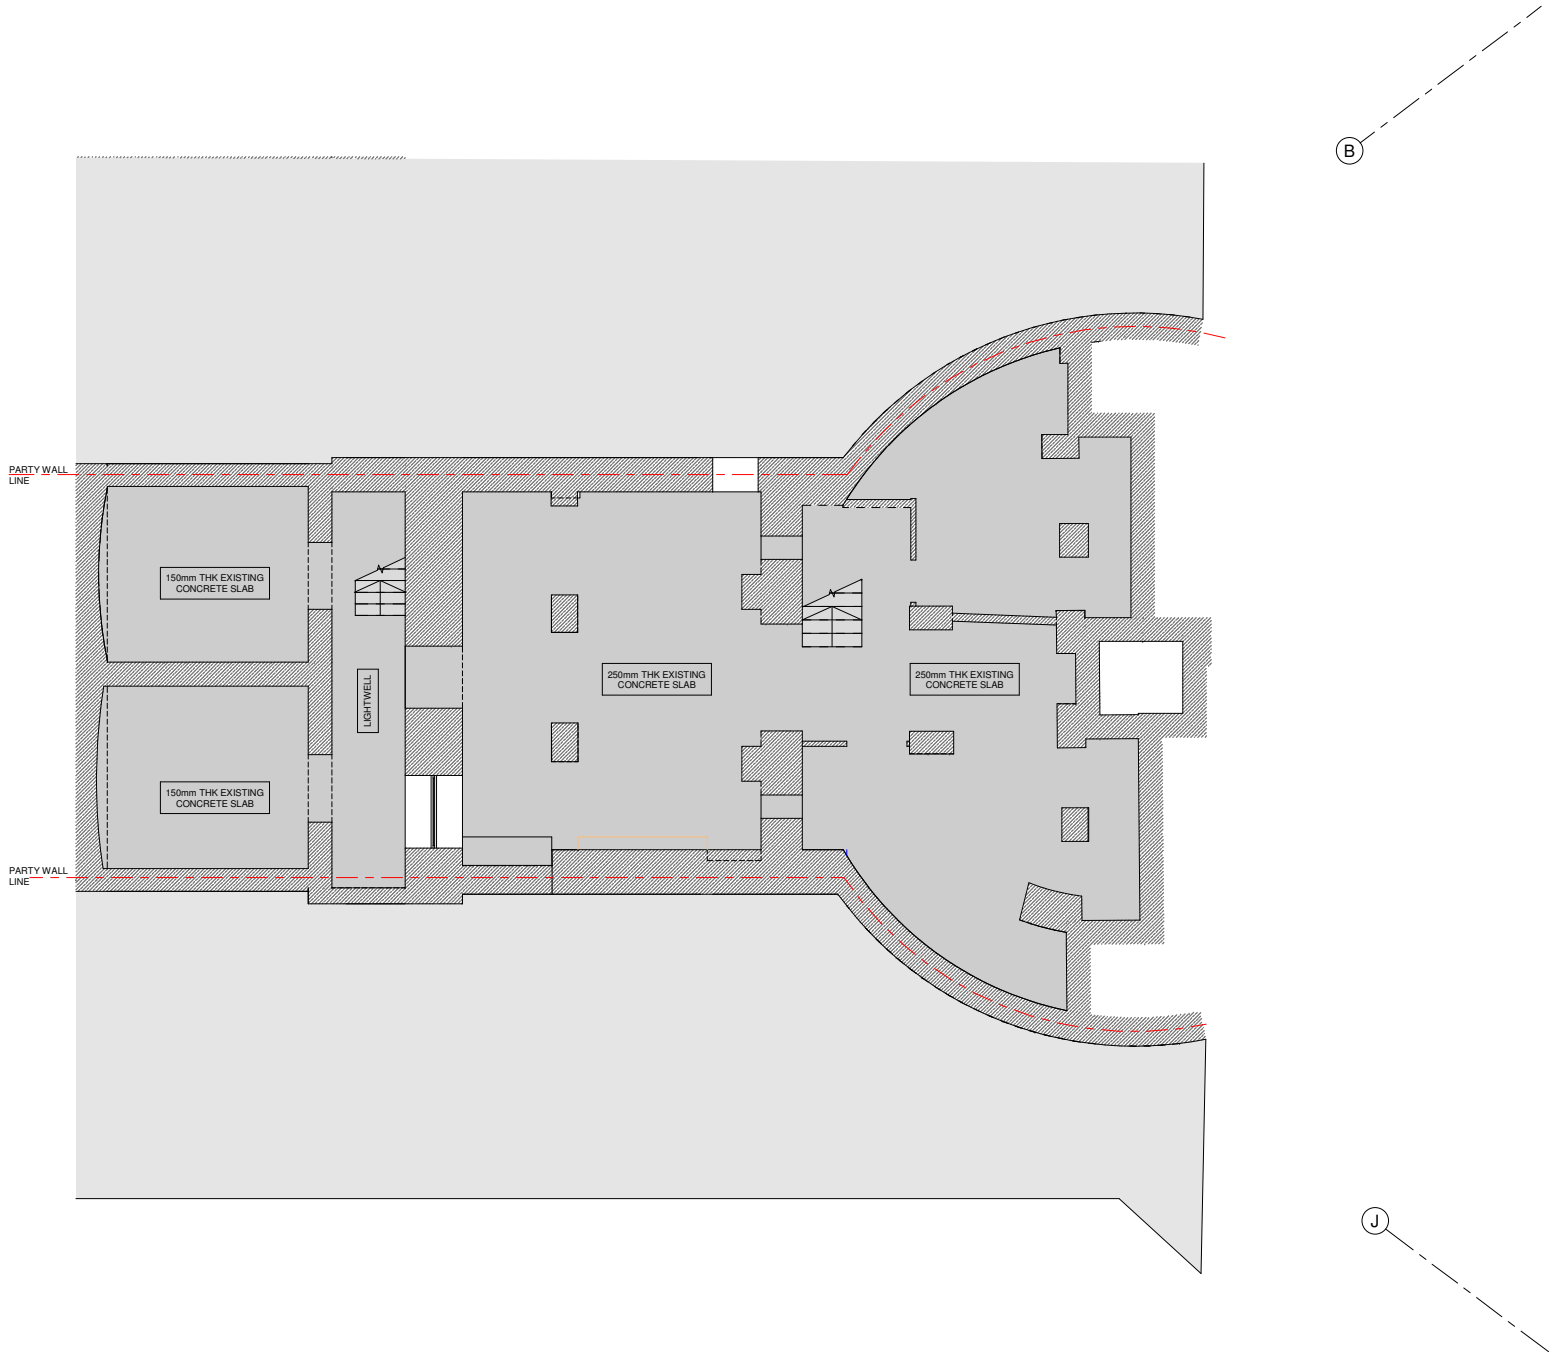

P2	14.02.20	GRID ADDED	PE / BR
P1	11.12.19	ISSUED FOR PLANNING	PE / SD
Rev	Date	Amendment	Drawn / Check

Drawing Status: PRELIMINARY

Form

Job Title
DIORAMA,
PARK SQUARE EAST
LONDON

Drawing Title
EXISTING BASEMENT PLAN

Form Structural Design Ltd T: 020 7250 2893	77 St John Street E: studio@form-sd.com	London EC1M 4NN W: www.form-sd.com	
Date NOV 19	Scale 1 : 50	Drawn PE	Checked SD
Job No. 193206-FSD- L(00)01	Drawing No.	Revision P2	


Notes

THIS DRAWING IS COPYRIGHT OF FORM.

DO NOT SCALE FROM THIS DRAWING WORK ONLY TO FIGURED DIMENSIONS.


THE CONTRACTOR IS TO VERIFY ALL DIMENSIONS ON SITE BEFORE COMMENCING WORK. ALL ERRORS AND OMISSIONS ARE TO BE REPORTED TO THE ENGINEER.

THIS DRAWING IS TO BE READ IN CONJUNCTION WITH ALL RELEVANT ARCHITECTS, SERVICES ENGINEERS AND ENGINEERS DRAWINGS AND SPECIFICATIONS.

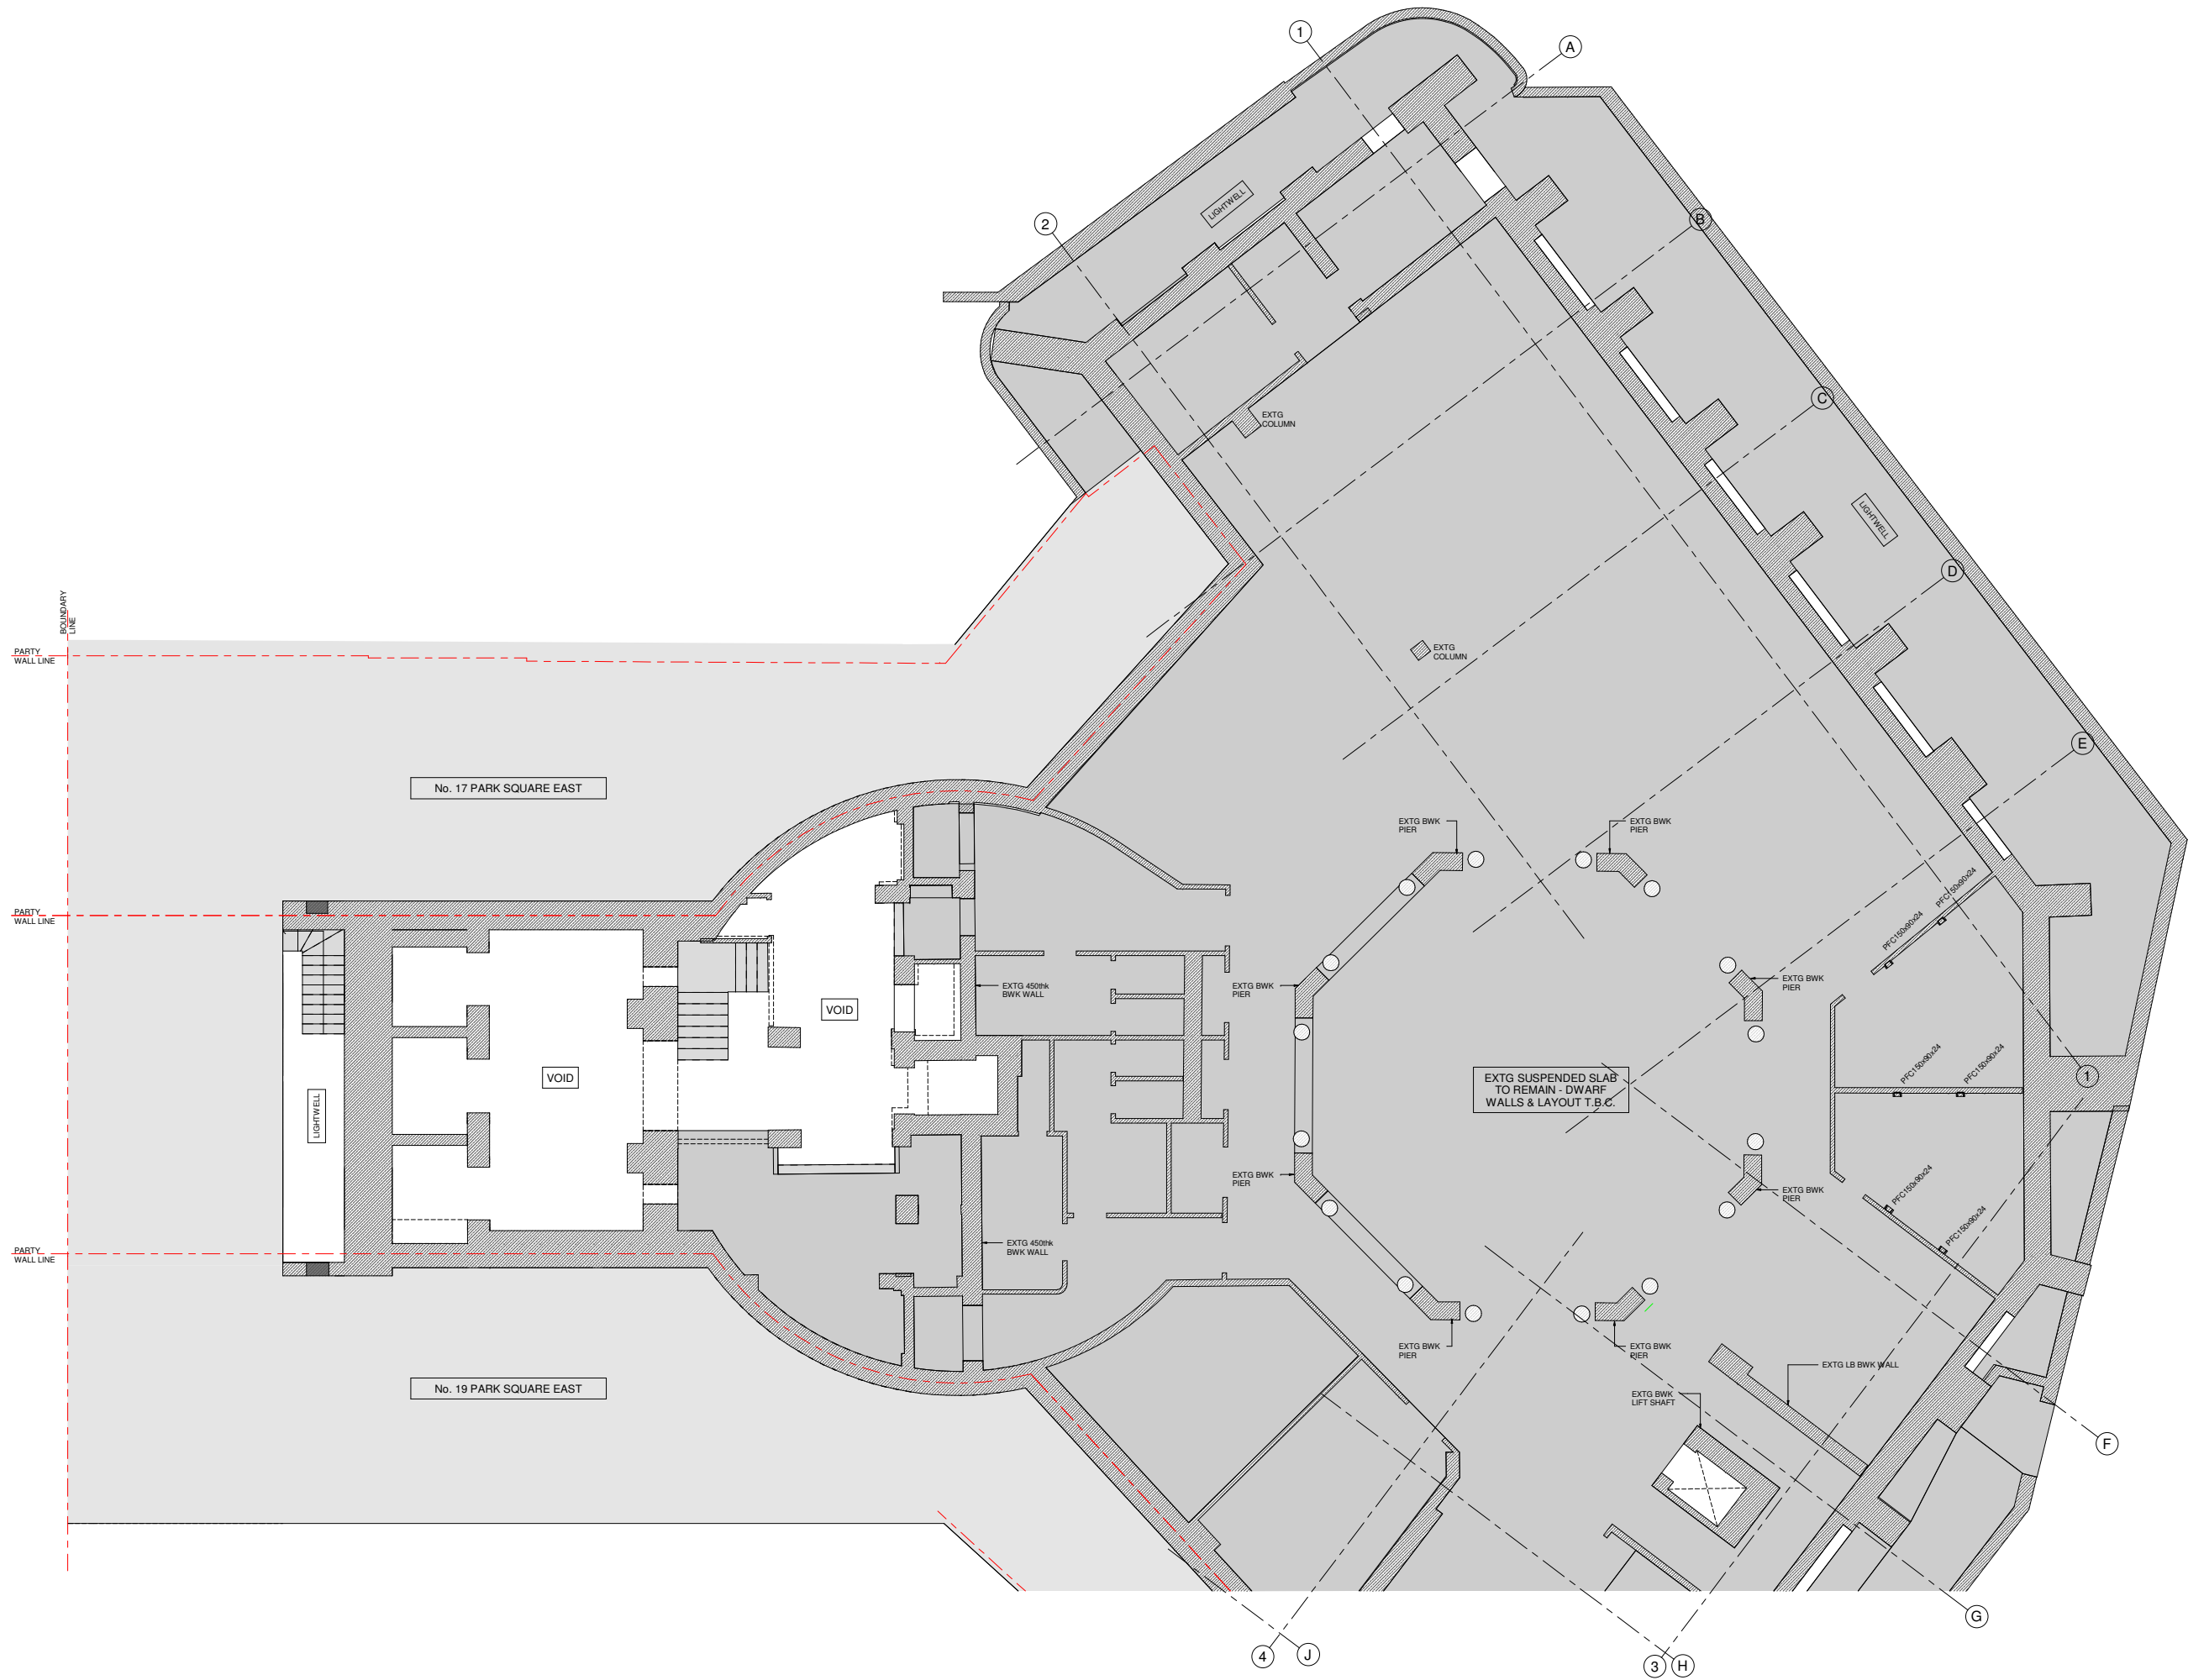

EXISTING LOWER GROUND FLOOR LEVEL - PART 1

1:50 @ A0 / 1:100 @ A2

 

P2	14.02.20	GRID ADDED	PE / BR
P1	11.12.19	ISSUED FOR PLANNING	PE / SD
Rev	Date	Amendment	Drawn / Chkd

Drawing Status: PRELIMINARY


Job Title:
**DIORAMA,
PARK SQUARE EAST
LONDON**

Drawing Title:
**EXISTING LOWER GROUND FLOOR
PLAN - PART 1**

Form Structural Design Ltd T:200 7253 2663	77 St John Street E:studio@form-sd.com W:www.form-sd.com	London EC1M 4HN W:www.form-sd.com
---	--	--------------------------------------


Date	Scale	Drawn	Checked
NOV 19	1:50	PE	SD
Job No	Drawing No	Revision	
193206	L(00)02a	P2	

Notes
THIS DRAWING IS COPYRIGHT OF FORM.
DO NOT SCALE FROM THIS DRAWING WORK ONLY TO FIGURED DIMENSIONS.
THE CONTRACTOR IS TO VERIFY ALL DIMENSIONS ON SITE BEFORE COMMENCING WORK. ALL ERRORS AND OMISSIONS ARE TO BE REPORTED TO THE ENGINEER.
THIS DRAWING IS TO BE READ IN CONJUNCTION WITH ALL RELEVANT ARCHITECTS, SERVICES ENGINEERS AND ENGINEERS DRAWINGS AND SPECIFICATIONS.

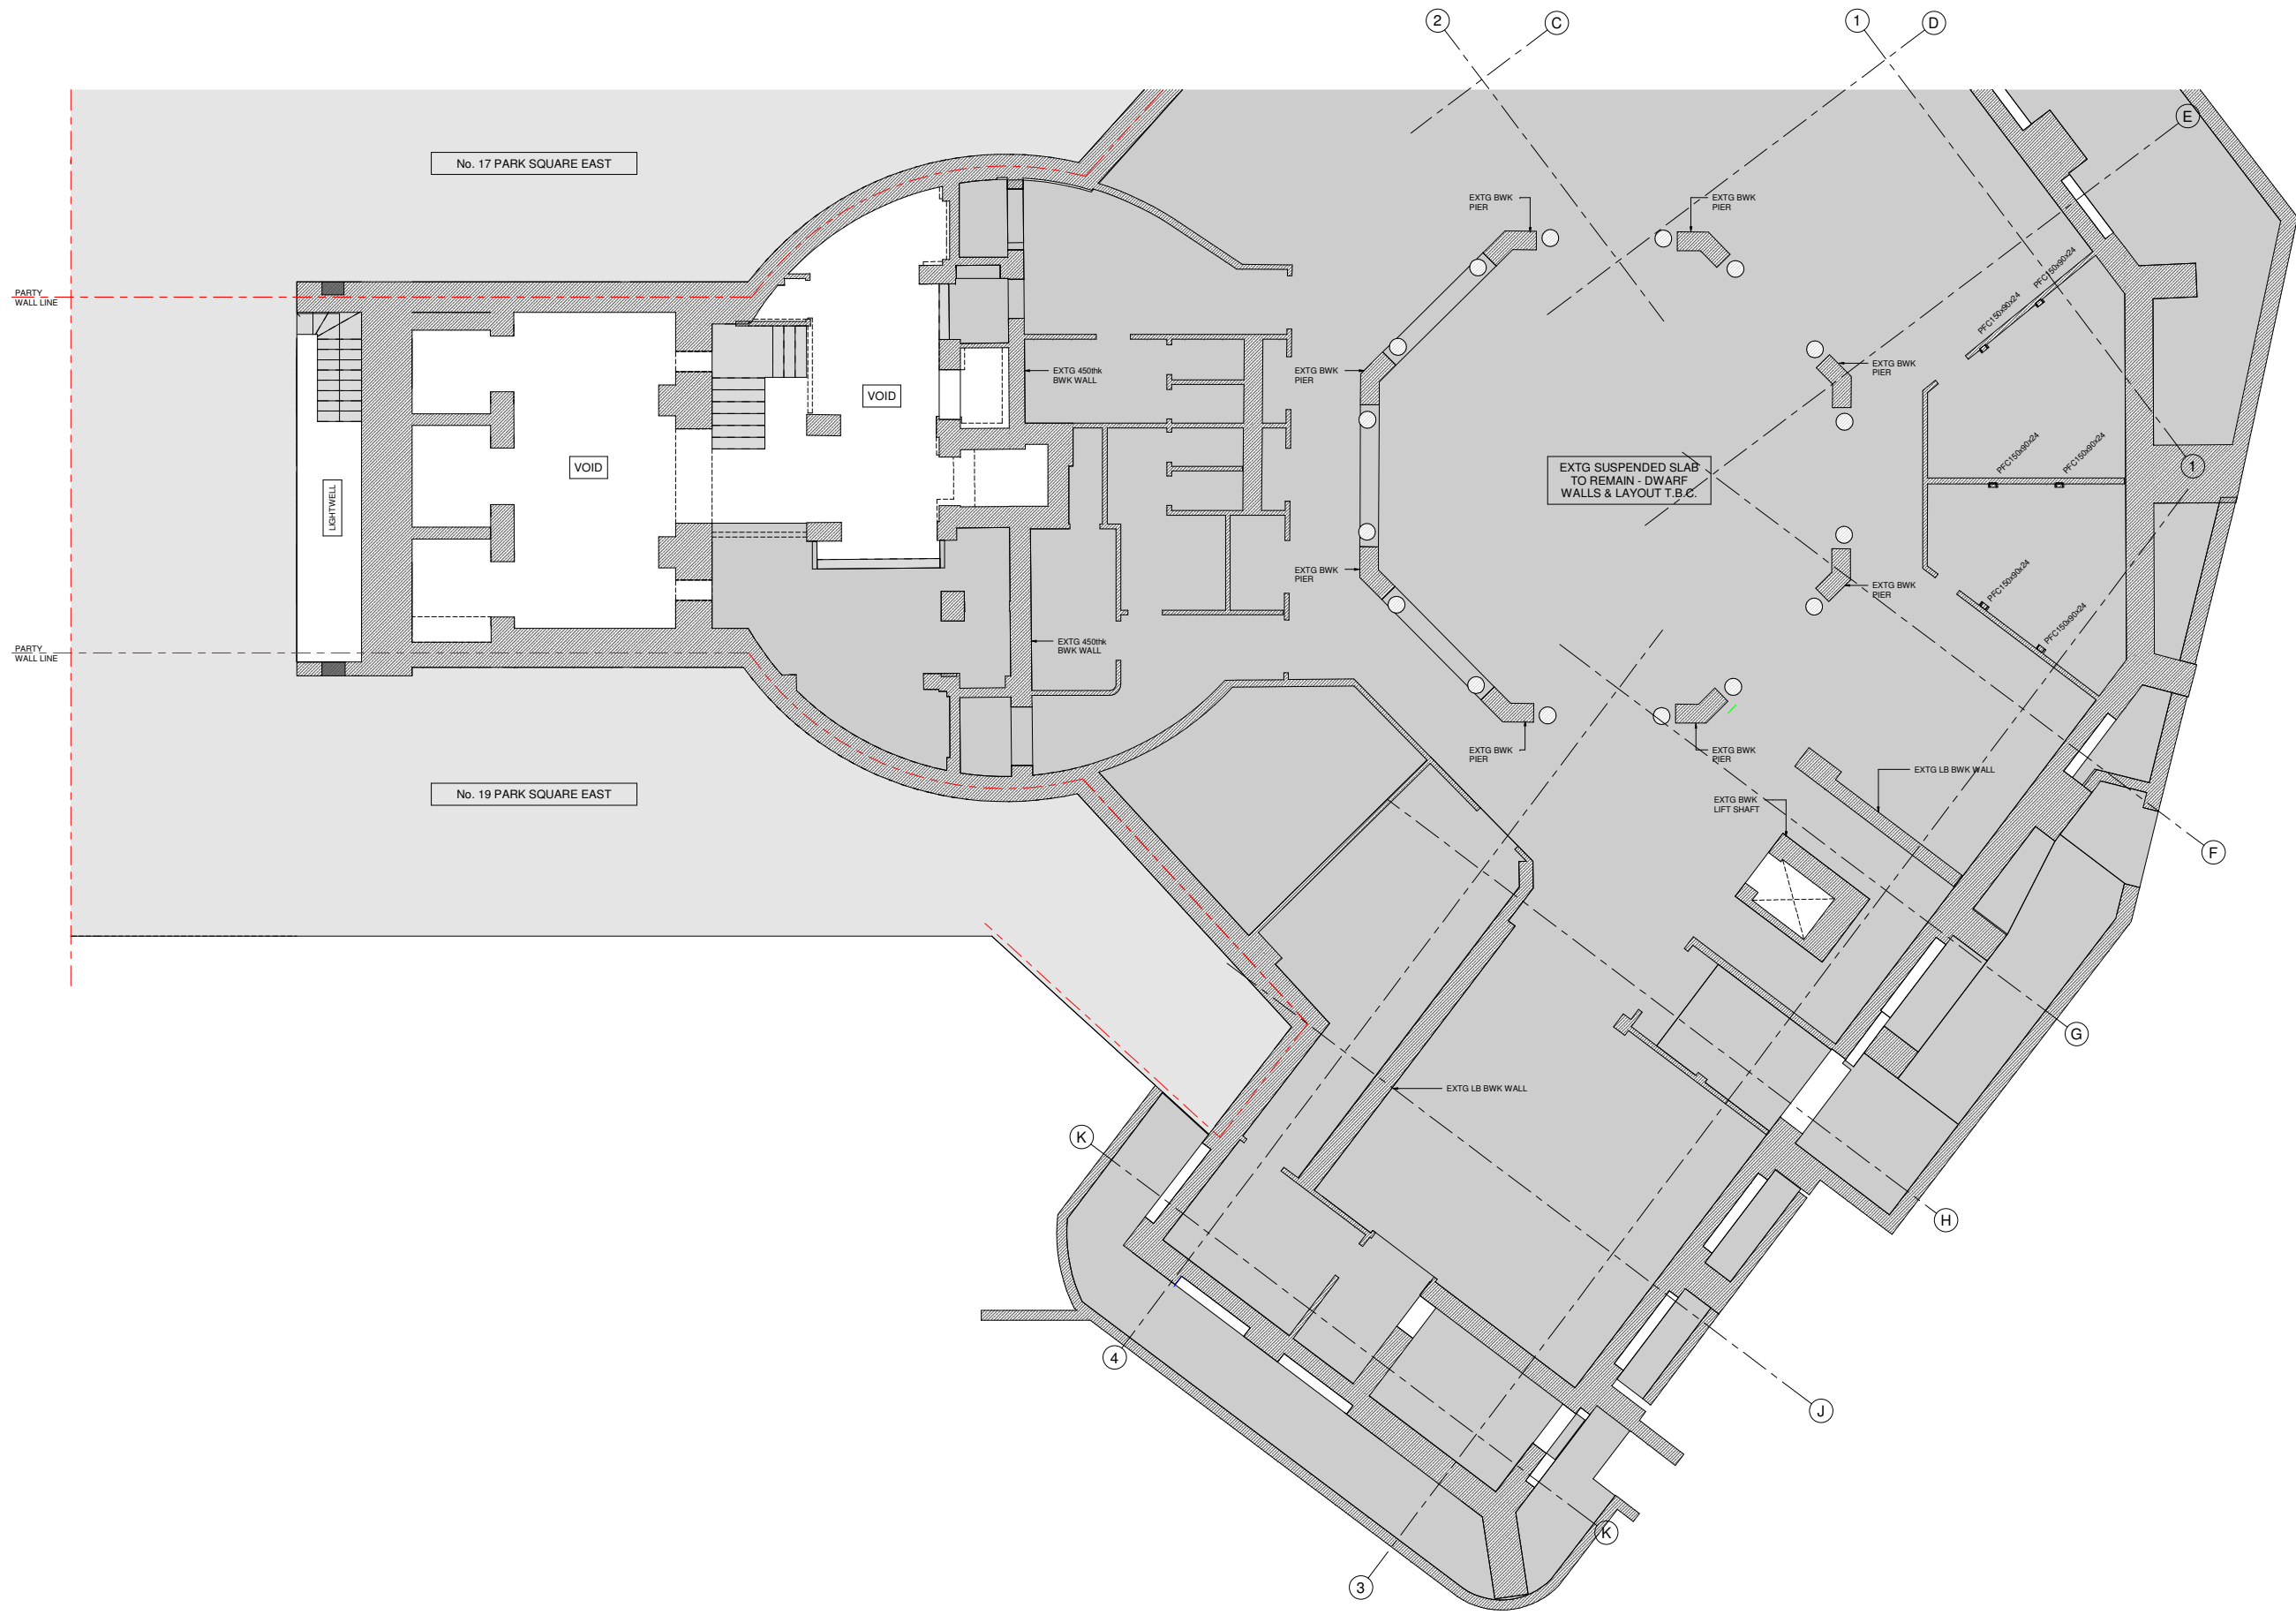


EXISTING LOWER GROUND FLOOR LEVEL - PART 2

1 : 50 @ A0 / 1:100 @ A2

 

14.02.20		ISSUED ADDED		PE / BP1	
PT1	17.12.19	ISSUED FOR PLANNING		PE / SE1	
No.	Date	Amendment		Drawn / Checkd	
Drawing Title					
PRELIMINARY					
<div>Form</div>					
Job Title					
DIORAMA, PARK PARK SQUARE EAST LONDON					
Drawing Title					
EXISTING LOWER GROUND FLOOR PLAN - PART 2					
<div> <div> Form Structural Design Ltd 77 St John Street E1 2DB 7D3 2B63 </div> <div> London EC1M 4HN www.form-td.com </div> </div>					
Date		Scale		Drawn	
NOV 19		1 : 50		PE	
Job No.		Drawing No.		Revision	
193206		L(00)02b		P2	

Notes
THIS DRAWING IS COPYRIGHT OF FORM.
DO NOT SCALE FROM THIS DRAWING WORK ONLY TO FIGURED DIMENSIONS.
THE CONTRACTOR IS TO VERIFY ALL DIMENSIONS ON SITE BEFORE COMMENCING WORK. ALL ERRORS AND OMISSIONS ARE TO BE REPORTED TO THE ENGINEER.
THIS DRAWING IS TO BE READ IN CONJUNCTION WITH ALL RELEVANT ARCHITECTS, SERVICES ENGINEERS AND ENGINEERS DRAWINGS AND SPECIFICATIONS.

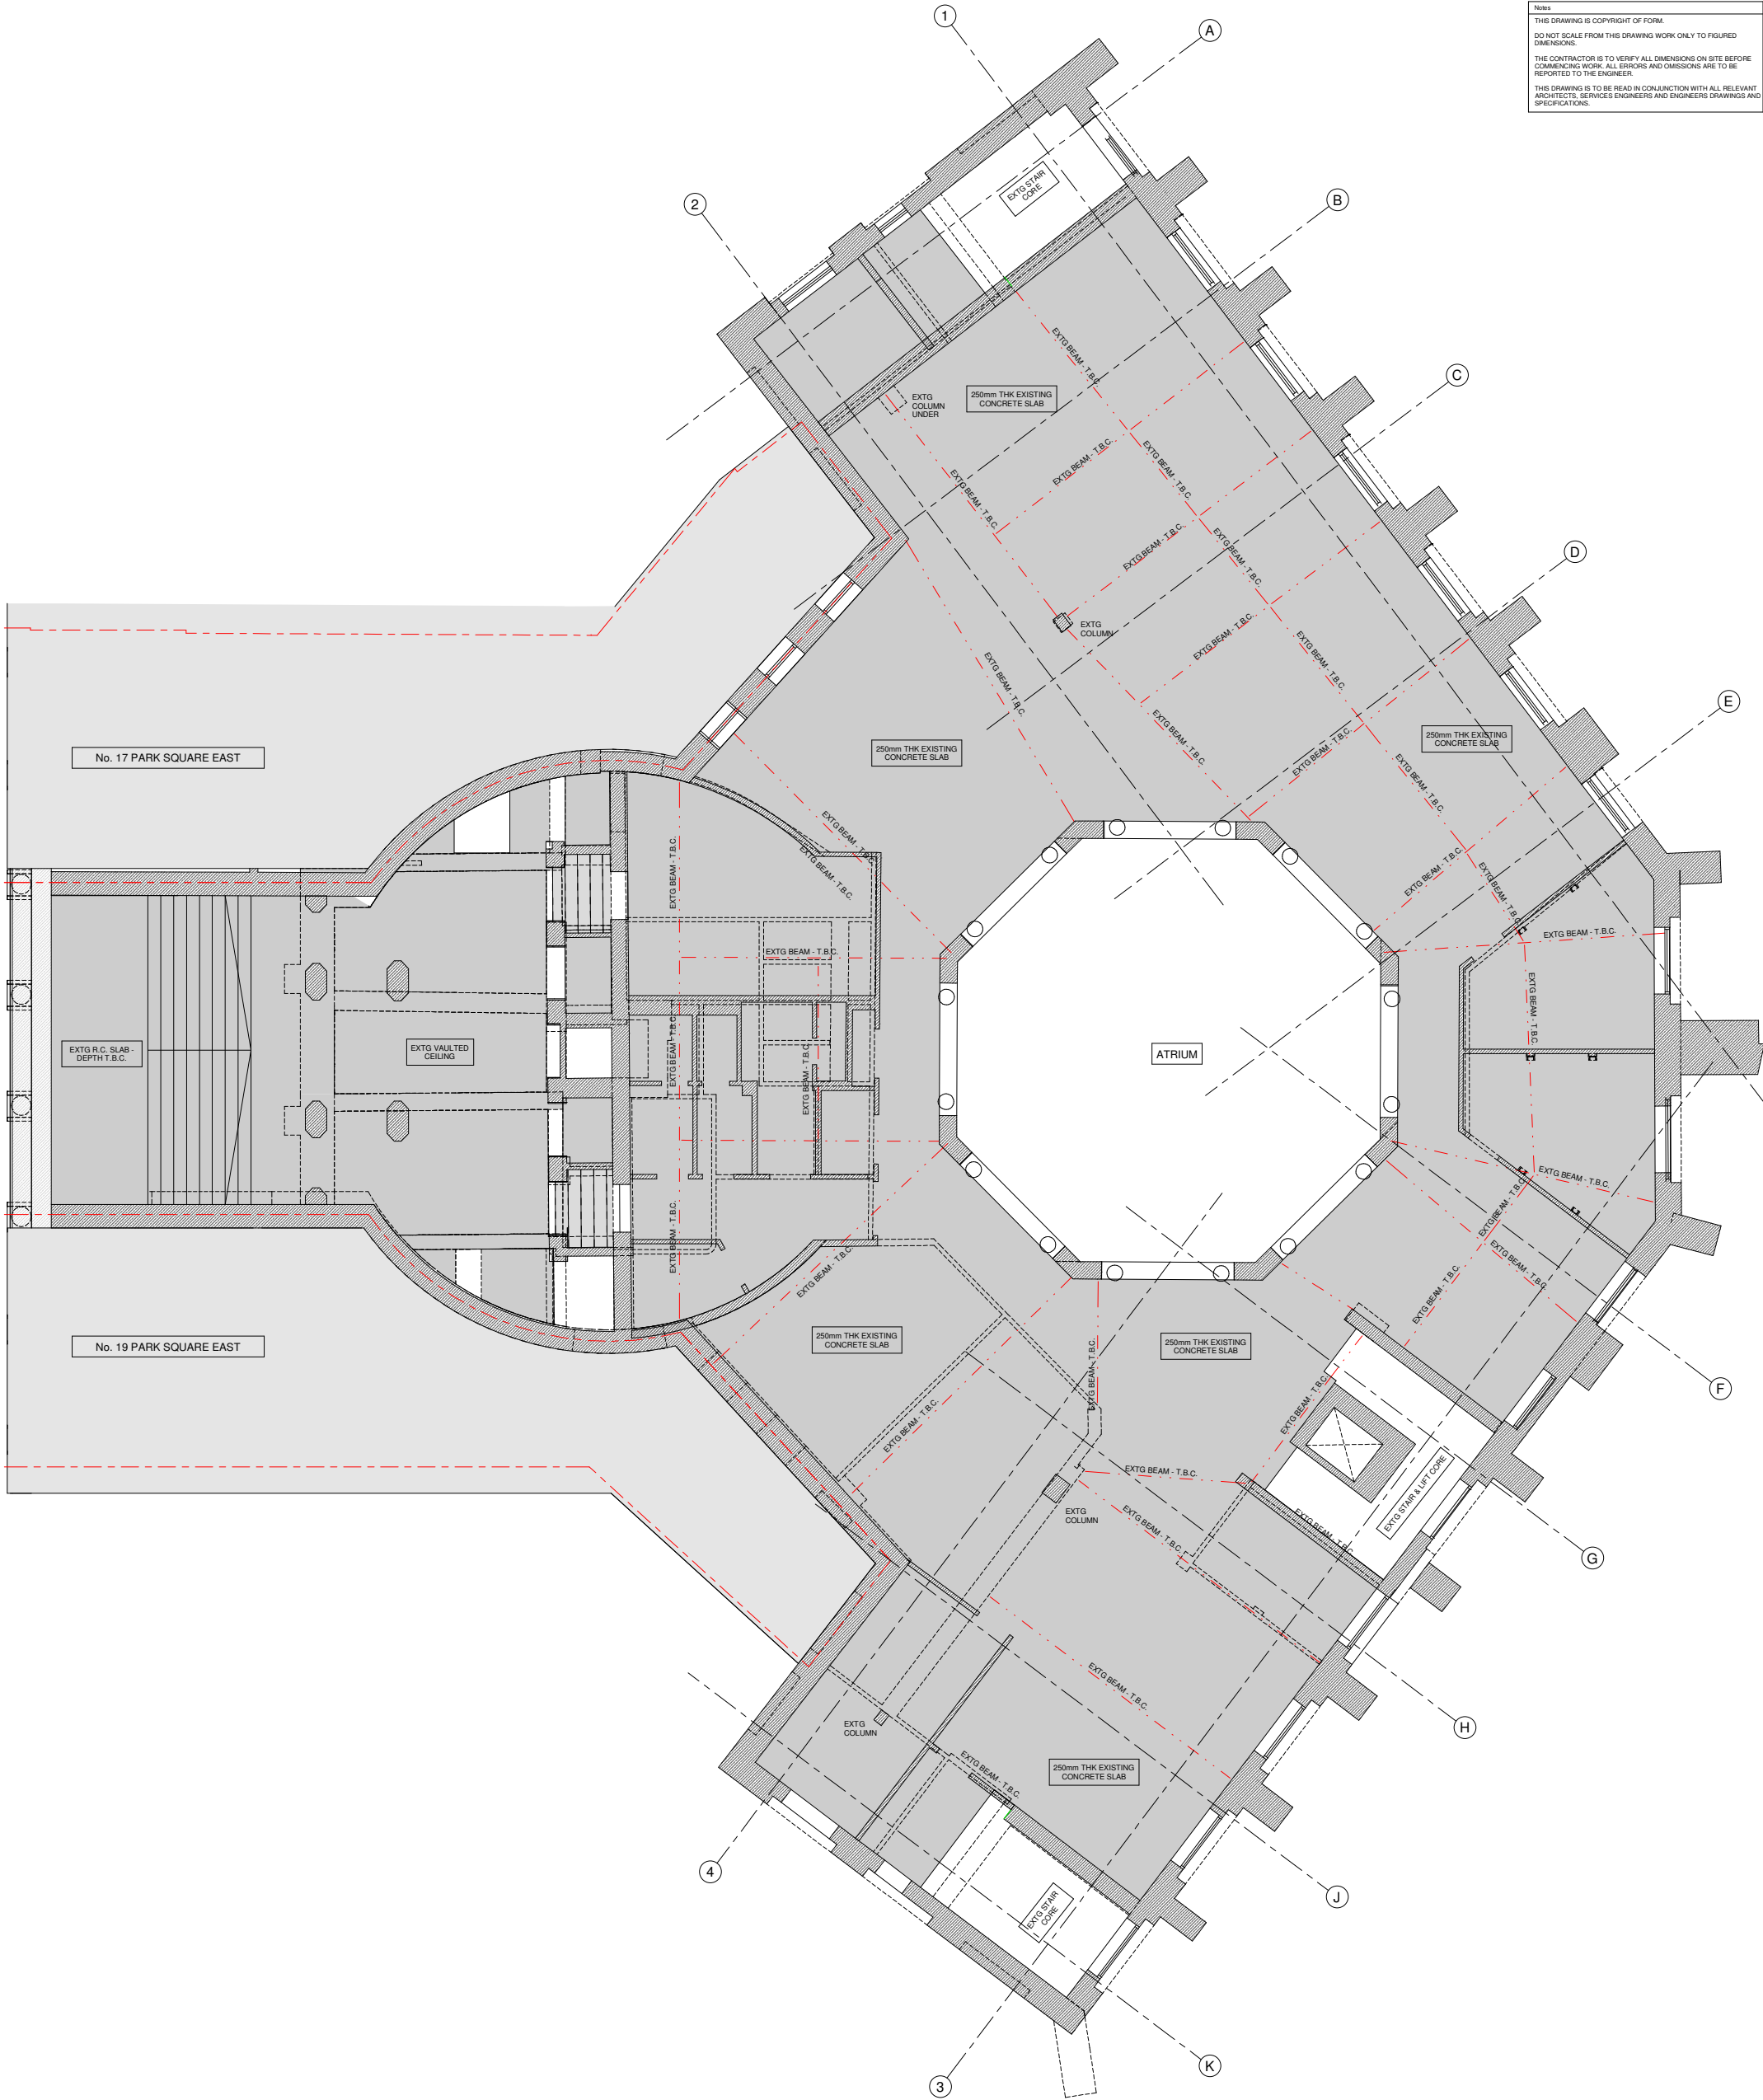

P2	14.02.20	GRID ADDED	PE / BR
P1	11.12.19	ISSUED FOR PLANNING	PE / SD
Rev	Date	Amendment	Drawn / Checkd

Drawing Status: PRELIMINARY

Form

Job Title:
**DIORAMA,
PARK SQUARE EAST
LONDON**


Drawing Title:
**EXISTING UPPER GROUND FLOOR
PLAN**

Form Structural Design Ltd 75-80 TESSA STREET LONDON E14 4HN 020 7553 2893 E: studio@form-uk.com W: www.form-uk.com	Date: NOV 19	Scale: 1 : 50	Drawn: PE	Checked: SD
	Job No: 193206	Drawing No: L(00)03	Revision: P2	

EXISTING UPPER GROUND FLOOR PLAN

1 : 50 @ A0 / 1:100 @ A2

Notes
THIS DRAWING IS COPYRIGHT OF FORM.
DO NOT SCALE FROM THIS DRAWING WORK ONLY TO FIGURED DIMENSIONS.
THE CONTRACTOR IS TO VERIFY ALL DIMENSIONS ON SITE BEFORE COMMENCING WORK. ALL ERRORS AND OMISSIONS ARE TO BE REPORTED TO THE ENGINEER.
THIS DRAWING IS TO BE READ IN CONJUNCTION WITH ALL RELEVANT ARCHITECTS, SERVICES ENGINEERS AND ENGINEERS DRAWINGS AND SPECIFICATIONS.

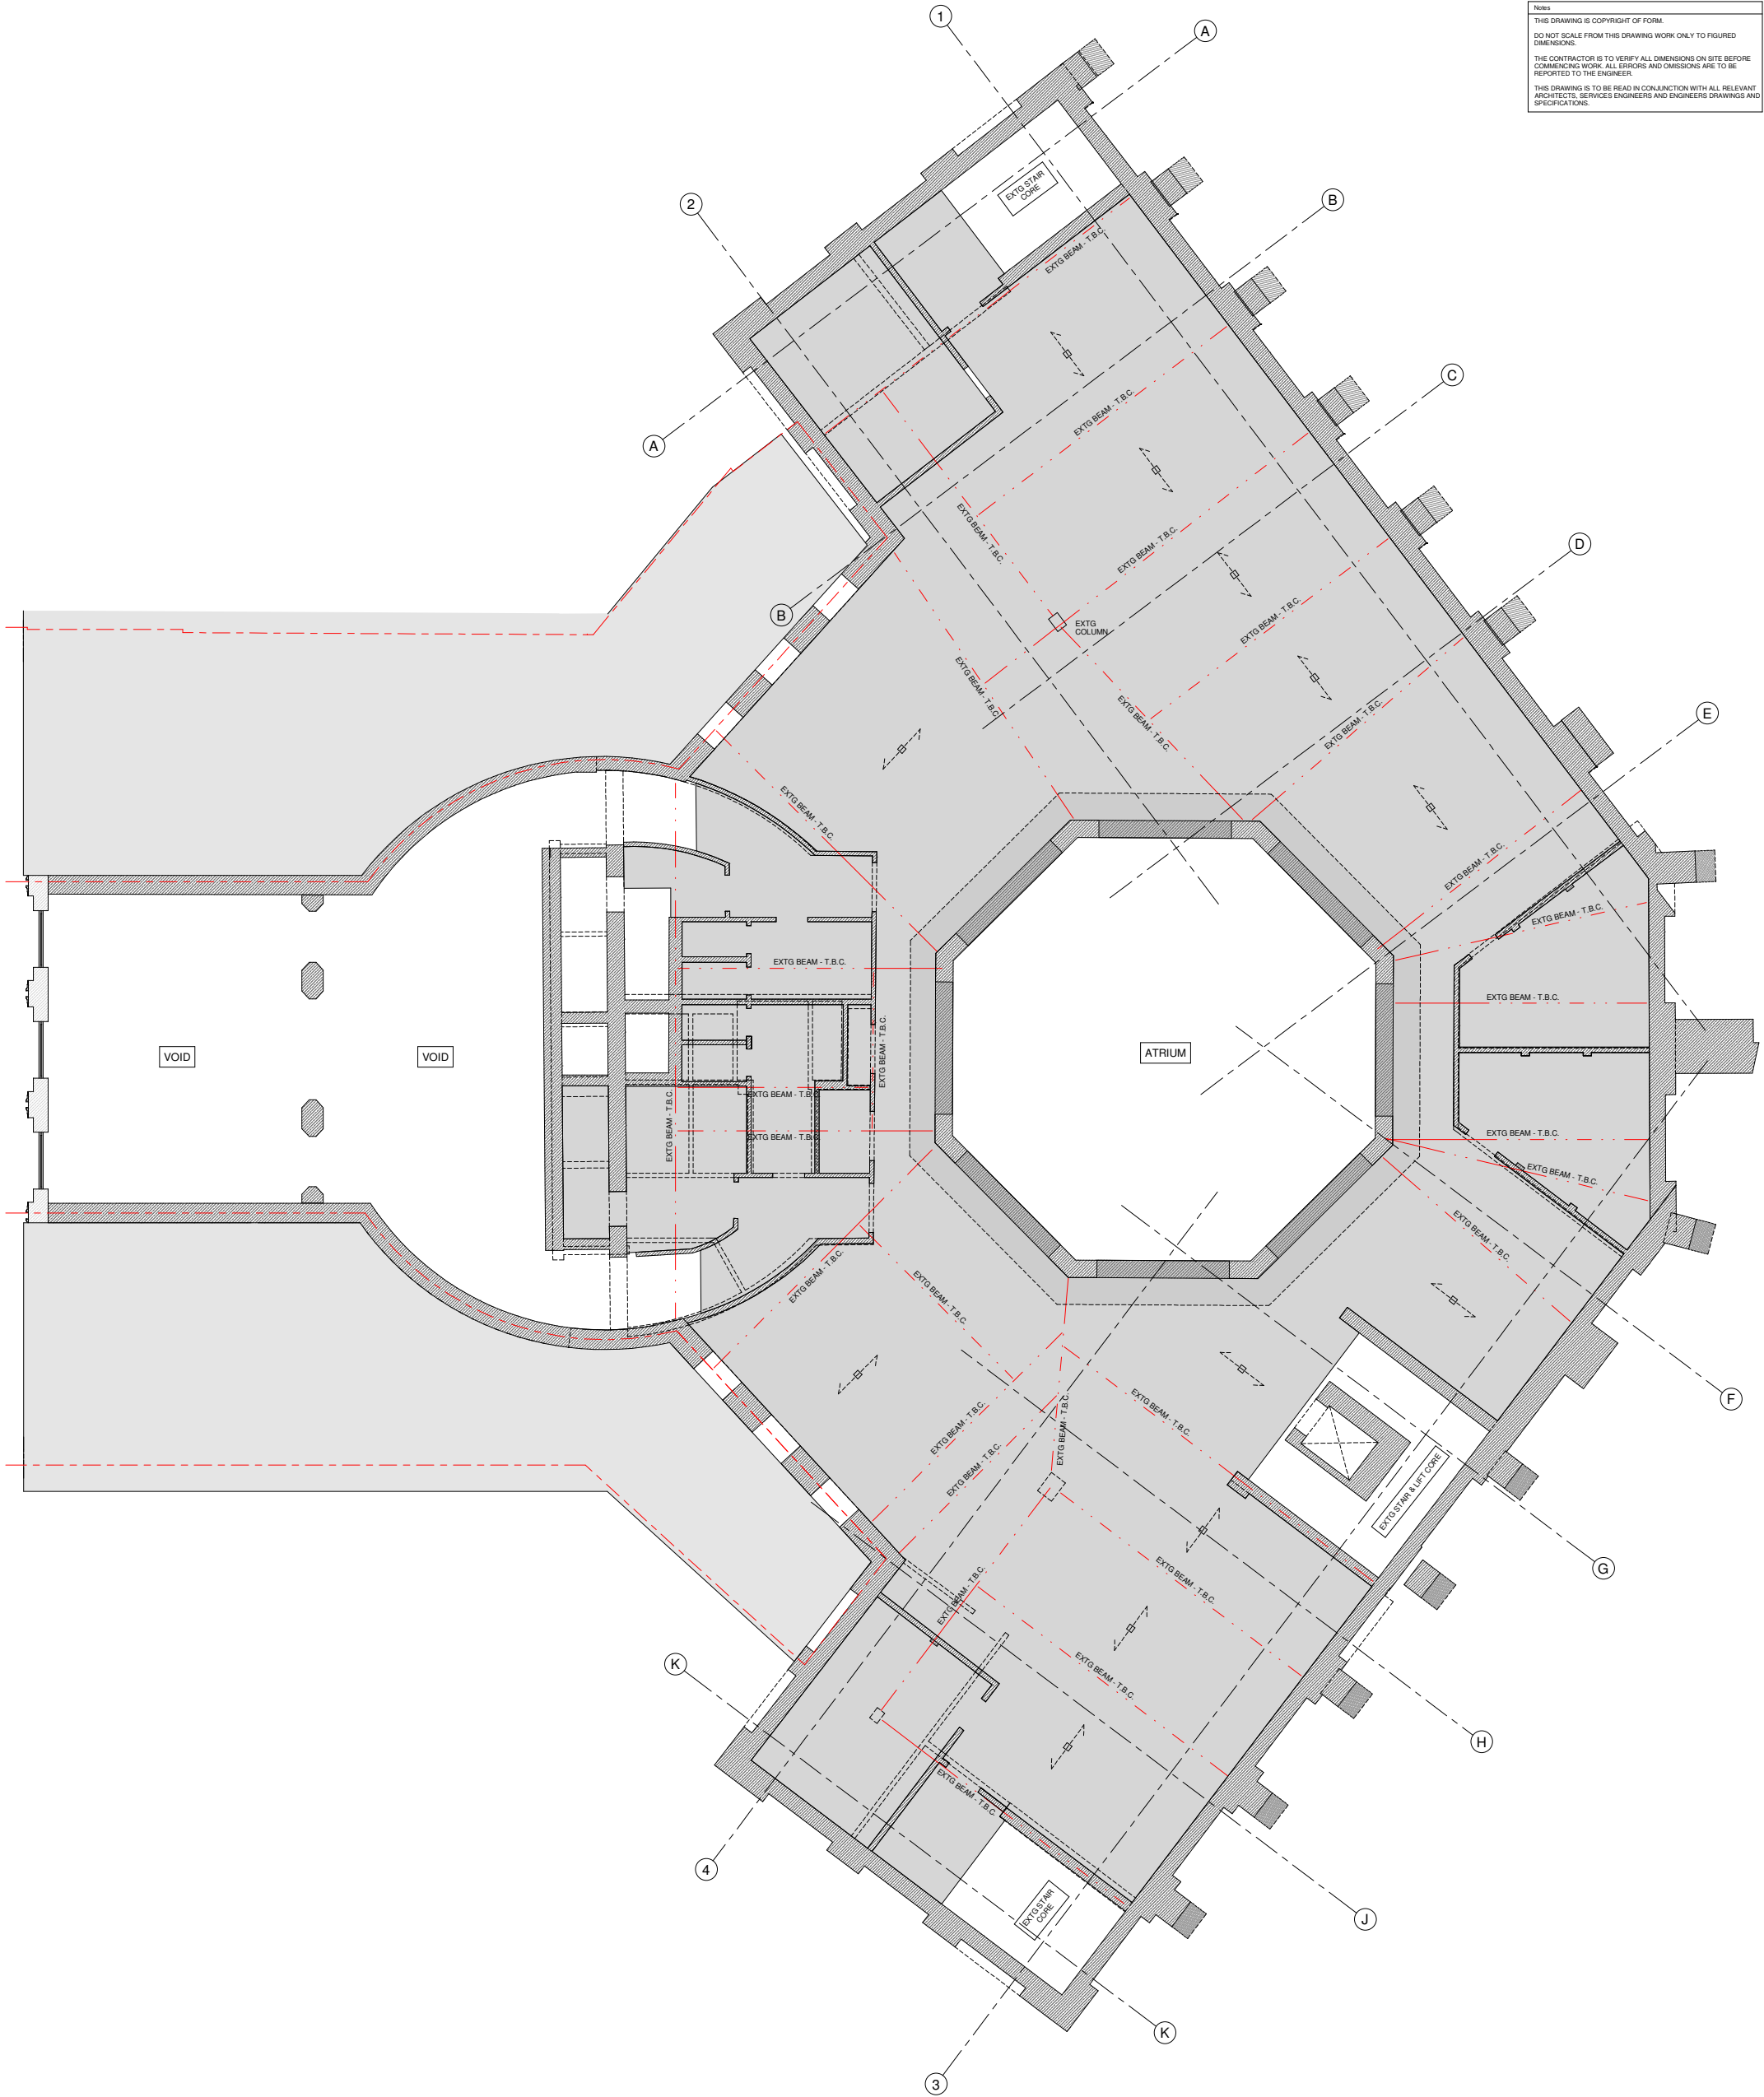

EXISTING FIRST FLOOR PLAN

1:50 @ A0 / 1:100 @ A2

P2	14.02.20	GRID ADDED	PE / BR
P1	11.12.19	ISSUED FOR PLANNING	PE / SD
Rev	Date	Amendment	Drawn / Checkd

Drawing Status: PRELIMINARY


Form

Job Title
Diorama,
Park Square East
London


Drawing Title
EXISTING FIRST FLOOR PLAN

Form Structural Design Ltd 75-80 TESSA STREET LONDON E14 3HN 020 7553 2893 E: studio@form-sd.com W: www.form-sd.com	Date NOV 19	Scale 1:50	Drawn PE	Checked SD
	Job No. 193206	Drawing No. L(00)04	Revision P2	

Notes
THIS DRAWING IS COPYRIGHT OF FORM.
DO NOT SCALE FROM THIS DRAWING WORK ONLY TO FIGURED DIMENSIONS.
THE CONTRACTOR IS TO VERIFY ALL DIMENSIONS ON SITE BEFORE COMMENCING WORK. ALL ERRORS AND OMISSIONS ARE TO BE REPORTED TO THE ENGINEER.
THIS DRAWING IS TO BE READ IN CONJUNCTION WITH ALL RELEVANT ARCHITECTS, SERVICES ENGINEERS AND ENGINEERS DRAWINGS AND SPECIFICATIONS.

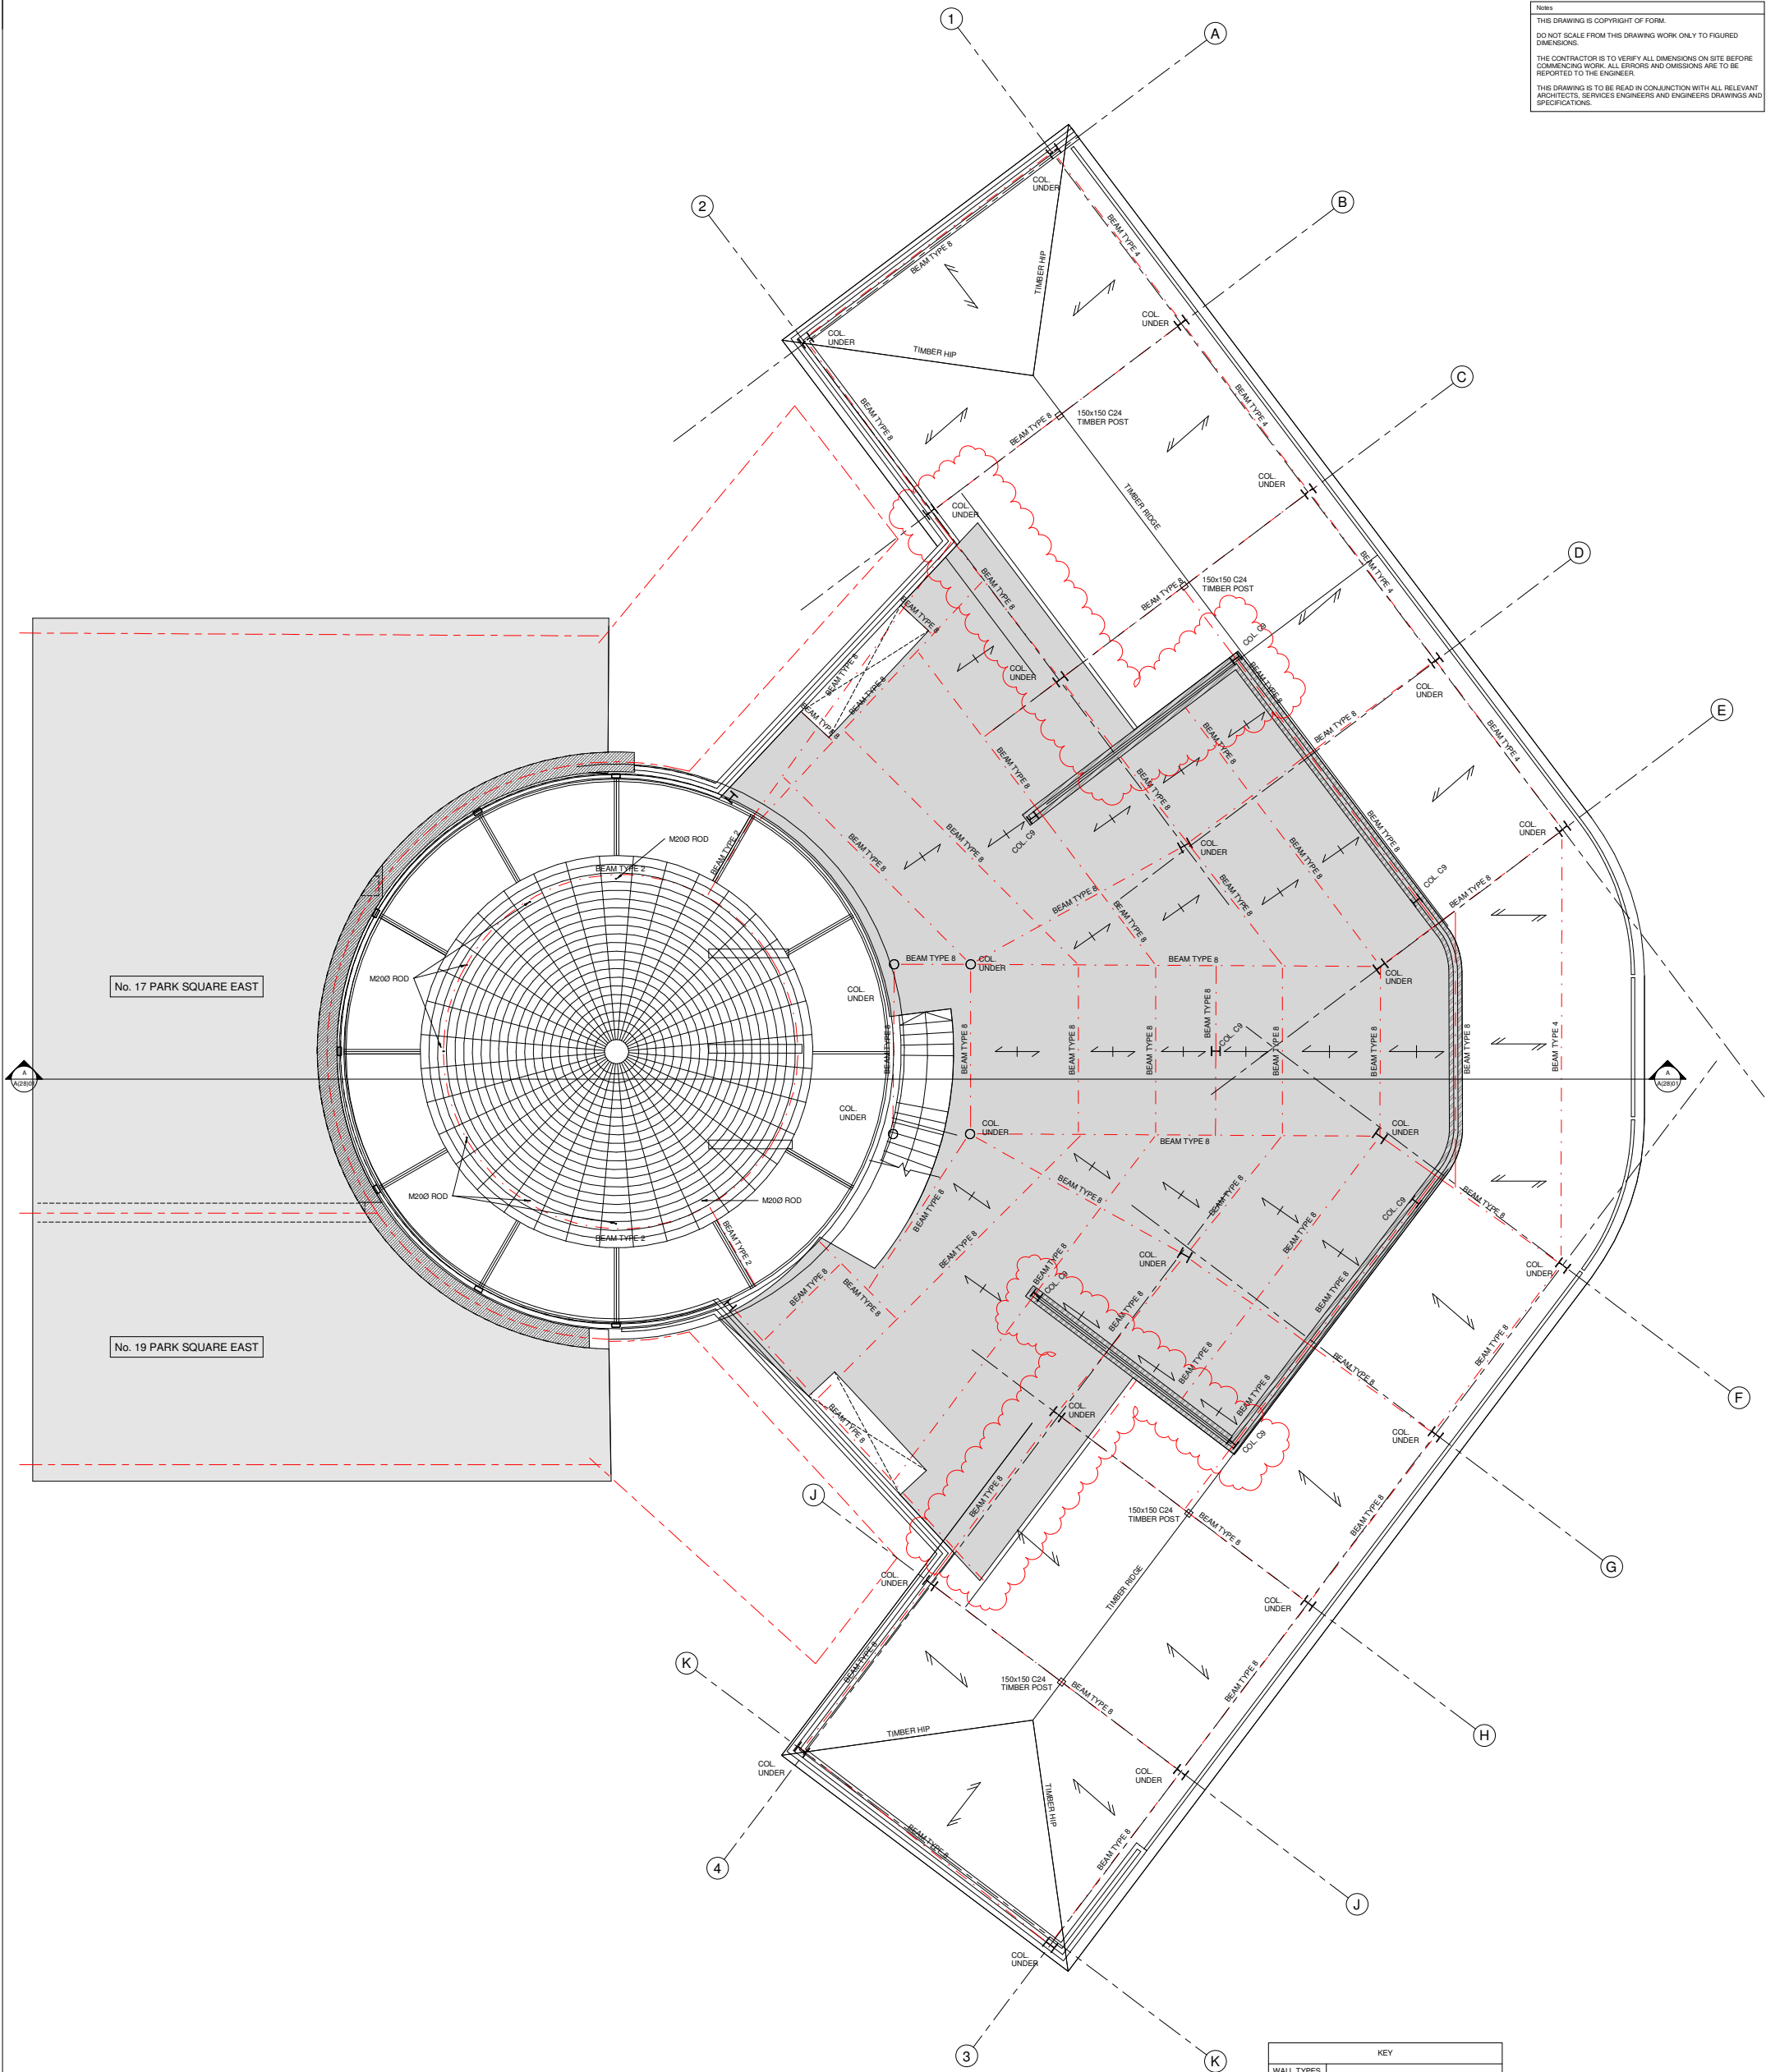

KEY	
WALL TYPES	
	EXISTING WALL.
	EXISTING WALL TO BE REMOVED.
	NEW 200mm ² BRICKWORK IN DESIGNATION (ii) MORTAR.
	NEW 70mm ² MEDIUM DENSE BLOCKWORK IN DESIGNATION (ii) MORTAR.
	NEW NON LOAD BEARING PARTITION.
	LOAD BEARING WALL UNDER.
	NEW BRICKWORK TO BE FULLY TOOTHED IN AND PACKED UP TO EXTG BRICKWORK PROFILES.
	STAINLESS STEEL WALL EXTENSION
ALL MASONRY BELOW DPC LEVEL TO BE FROST RESISTANT AND IN DESIGNATION (i) MORTAR.	
LEGEND	
	NEW BEAM UNDER.
	DOUBLED TIMBERS TRIMMING OPENINGS/ UNDER PARTITIONS.
	DENOTES SPAN OF NEW 50x200 C24 TIMBER JOISTS AT 400c/c U.N.O.
	DENOTES SPAN OF EXTG CONCRETE SLAB
	DENOTES SPAN OF NEW 50x200 C24 TIMBER JOISTS AT 400c/c U.N.O.
	DENOTES SPAN OF NEW 130mm COMFLOR SLAB

 

P3	14.02.20	STEEL LAYOUT & ROOF ENCLOSURE	PE / BR
P2	01.11.19	REVISED - GRS ADDED	ADM / SD
P1	31.03.19	ISSUED FOR PLANNING	PE / SD
Rev	Date	Amendment	Drawn / Child

Drawing Status: PRELIMINARY

Form

Job Title:
DIORAMA,
PARK SQUARE EAST
LONDON


Drawing Title:
PROPOSED ROOF TERRACE PLAN

Form Structural Design Ltd T: 020 7253 2890	77 St John Street E: studio@form-sd.com	London EC1M 4BN W: www.form-sd.com
--	--	--

Date: OCT 19	Scale: As indicated	Drawn: PE	Checked: SD
Job No: 193206-FSD-	Drawing No: L(23)05	Revision: P3	

PROPOSED ROOF TERRACE PLAN
1:50 @ A0 / 1:100 @ A2

Notes
THIS DRAWING IS COPYRIGHT OF FORM.
DO NOT SCALE FROM THIS DRAWING WORK ONLY TO FIGURED DIMENSIONS.
THE CONTRACTOR IS TO VERIFY ALL DIMENSIONS ON SITE BEFORE COMMENCING WORK. ALL ERRORS AND OMISSIONS ARE TO BE REPORTED TO THE ENGINEER.
THIS DRAWING IS TO BE READ IN CONJUNCTION WITH ALL RELEVANT ARCHITECTS, SERVICES ENGINEERS AND ENGINEERS DRAWINGS AND SPECIFICATIONS.

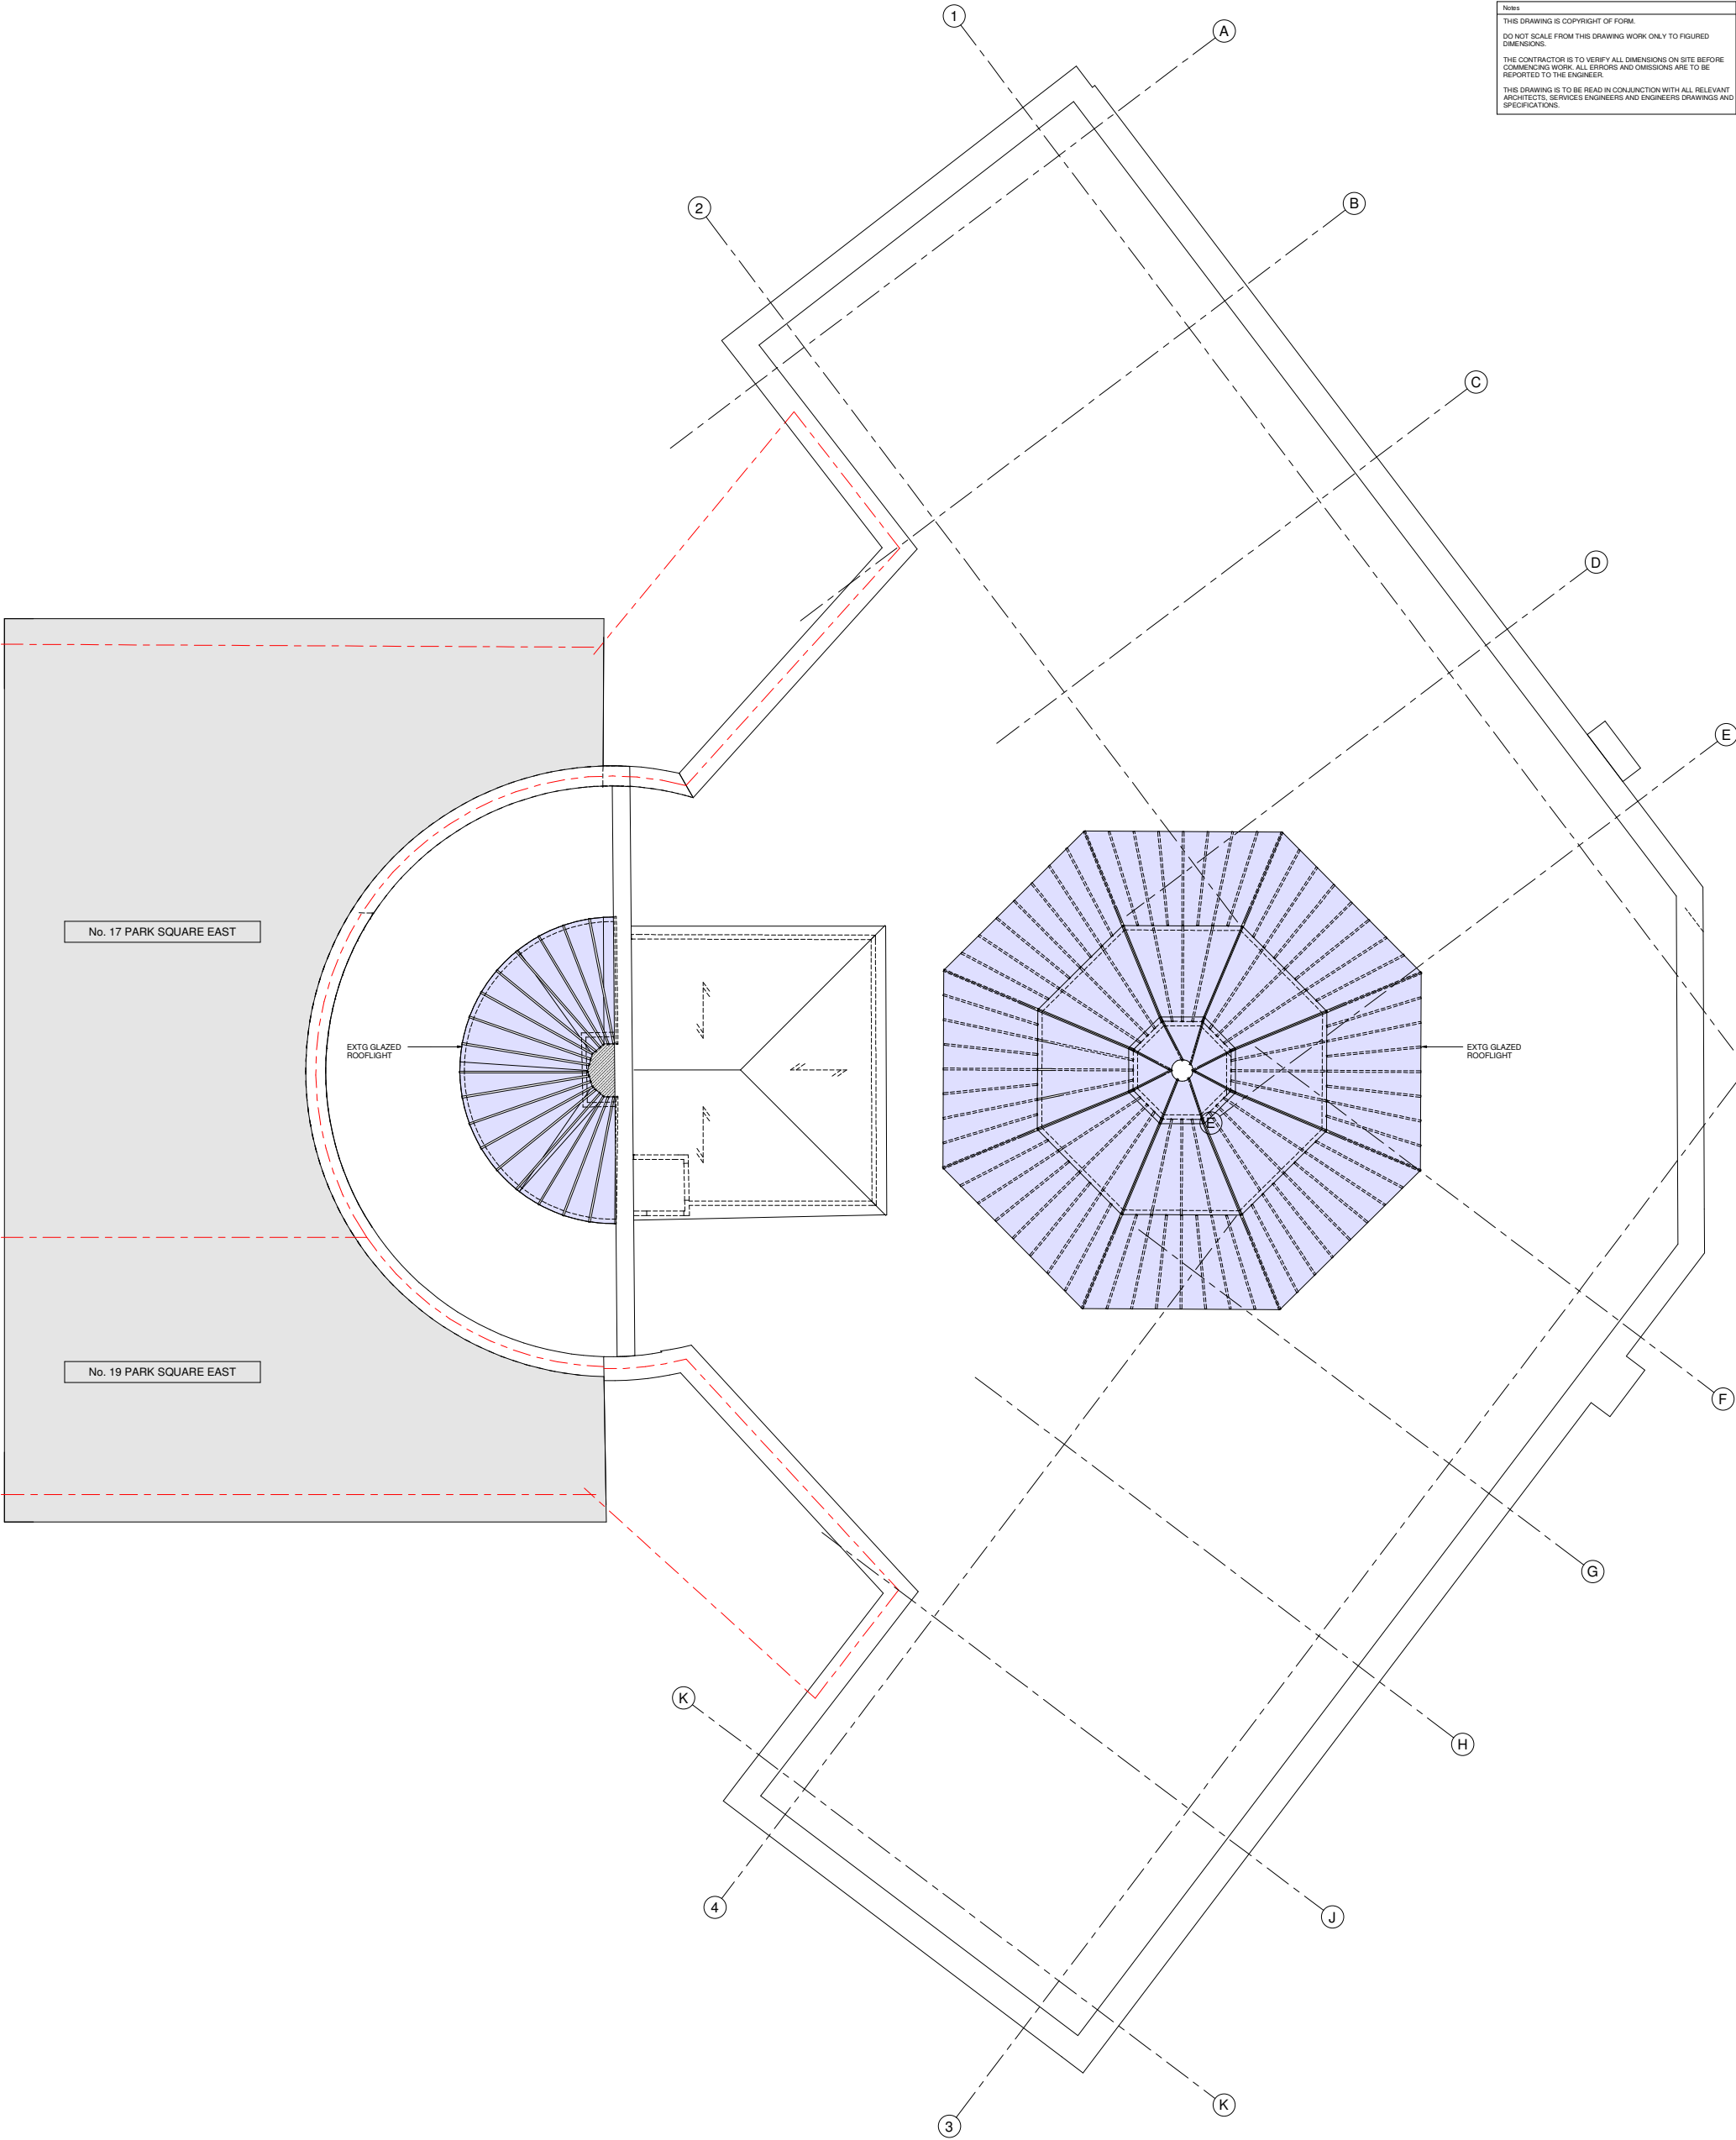

EXISTING UPPER ROOF PLAN

1: 50 @ A0 / 1:100 @ A2

P2	14.02.20	GRID ADDED	PE / BR
P1	11.12.19	ISSUED FOR PLANNING	PE / SD
Rev	Date	Amendment	Drawn / Checkd


Drawing Status: PRELIMINARY

Form

Job Title:
**DIORAMA,
PARK SQUARE EAST
LONDON**

Drawing Title:
EXISTING UPPER ROOF PLAN

Form Structural Design Ltd 75-80 TESSA STREET LONDON EC1M 6BN E: studio@form-uk.com W: www.form-uk.com			
Date NOV 19	Scale 1 : 50	Drawn PE	Checked SD
Job No. 193206	Drawing No. L(00)06	Revision P2	

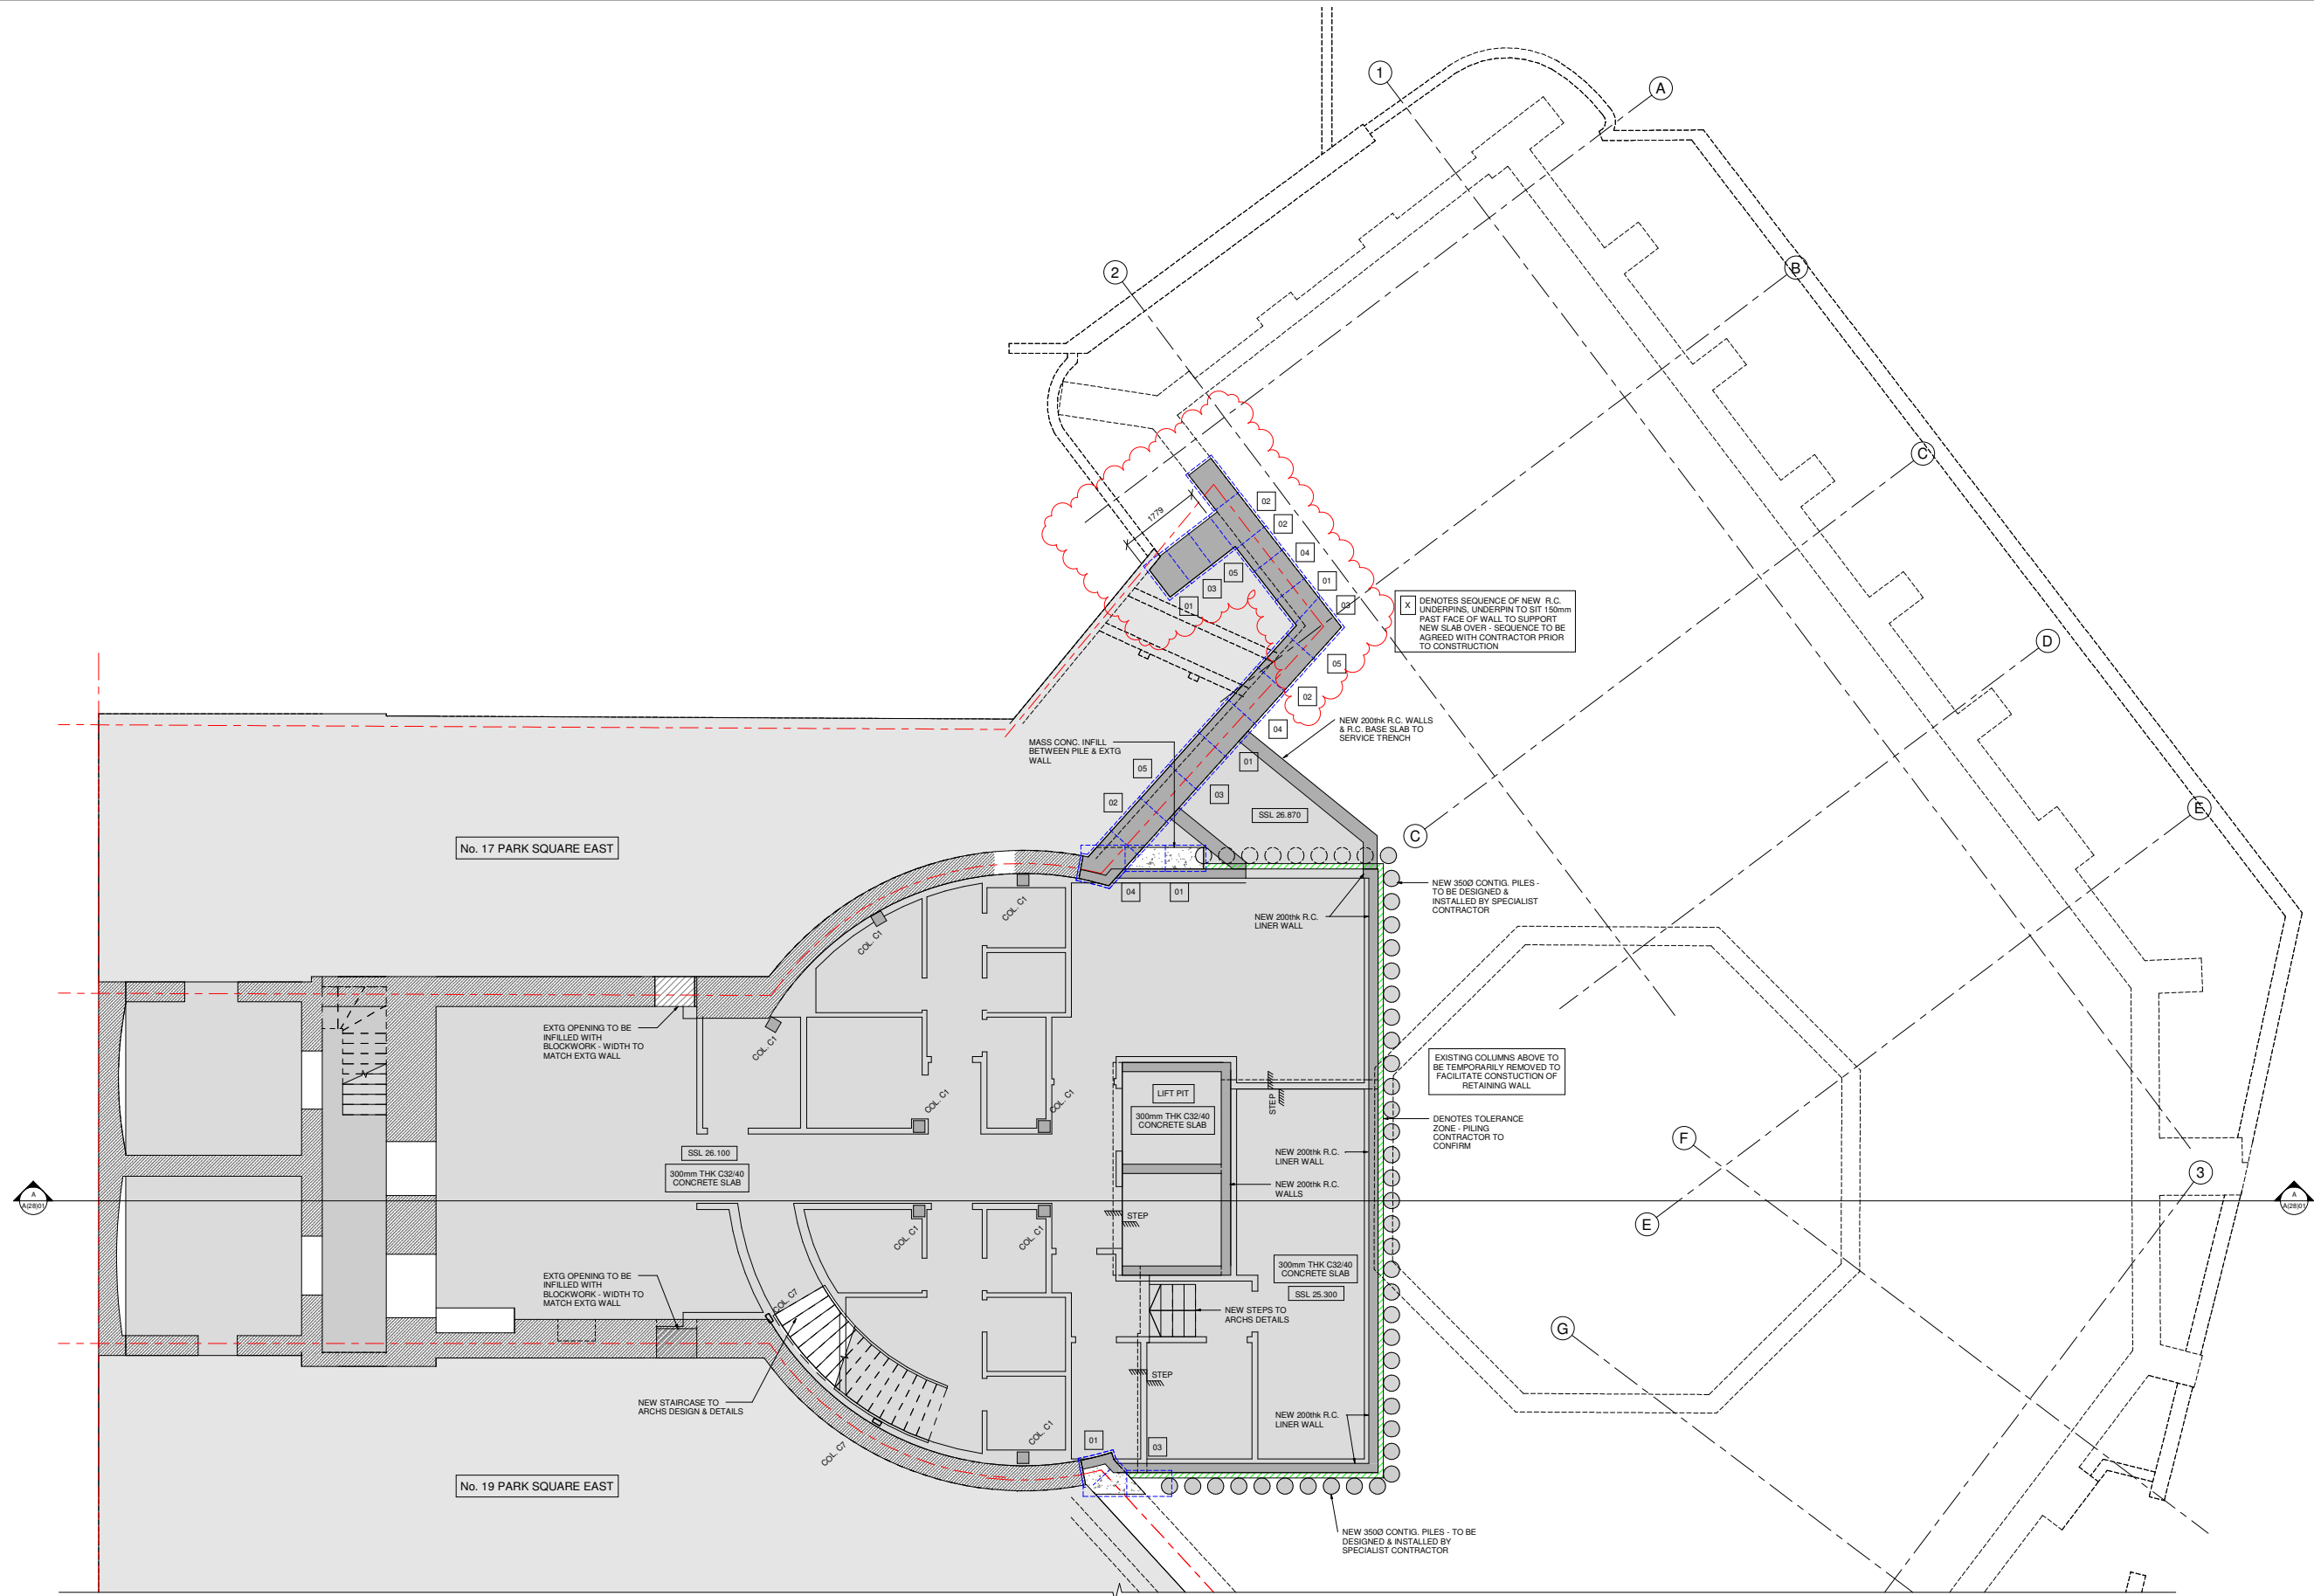

FOR BASEMENT LEVEL - PART 2 REFER TO DRAWING L(17)01b FOR DETAILS

PROPOSED BASEMENT LEVEL - PART 1

1 : 50 @ A0 / 1:100 @ A2

Notes
THIS DRAWING IS COPYRIGHT OF FORM.
DO NOT SCALE FROM THIS DRAWING WORK ONLY TO FIGURED DIMENSIONS.
THE CONTRACTOR IS TO VERIFY ALL DIMENSIONS ON SITE BEFORE COMMENCING WORK. ALL ERRORS AND OMISSIONS ARE TO BE REPORTED TO THE ENGINEER.
THIS DRAWING IS TO BE READ IN CONJUNCTION WITH ALL RELEVANT ARCHITECTS, SERVICES ENGINEERS AND ENGINEERS DRAWINGS AND SPECIFICATIONS.

KEY	
WALL TYPES	
	EXISTING WALL.
	EXISTING WALL TO BE REMOVED.
	NEW 20mm BRICKWORK IN DESIGNATION (ii) MORTAR.
	NEW 70mm MEDIUM DENSE BLOCKWORK IN DESIGNATION (ii) MORTAR.
	NEW NON LOAD BEARING PARTITION.
	LOAD BEARING WALL UNDER.
	NEW BRICKWORK TO BE FULLY TOOTHED IN AND PACKED UP TO EXTG BRICKWORK
W	STAINLESS STEEL WALL EXTENSION PROFILES.
ALL MASONRY BELOW DPC LEVEL TO BE FROST RESISTANT AND IN DESIGNATION (ii) MORTAR.	
LEGEND	
	NEW BEAM UNDER.
	DOUBLED TIMBERS TRIMMING OPENINGS/ UNDER PARTITIONS.
	DENOTES SPAN OF NEW 50x200 C24 TIMBER JOISTS AT 400c/c U.N.O.
	DENOTES SPAN OF EXTG CONCRETE SLAB
	DENOTES SPAN OF NEW 50x200 C24 TIMBER JOISTS AT 400c/c U.N.O.
	DENOTES SPAN OF NEW 130mm COMFLOR SLAB

STRUCTURAL COLUMN SCHEDULE	
MARK	SIZE
COL. C1	250 x 250 C32/40 CONCRETE COLUMN
COL. C2	UC254x254x73
COL. C4	CHS219 1x5.3
COL. C6	UKC203x203x40
COL. C7	RHS200x100x8.0
COL. C8	SHS100x100x8.0
COL. C9	UC203x203x60

P5	14.02.20	REVISED TO SUIT BIA COMMENTS - GRID ADDED	PE / BR
P4	11.12.19	SERVICE TRENCH REVISED	PE / SD
P3	19.11.19	SERVICE TRENCHES ADDED	PE / SD
P2	07.11.19	ISSUED FOR PLANNING	ACN / SD
P1	31.10.19	ISSUED FOR PLANNING	PE / SD
Rev	Date	Amendment	Drawn / Chkd


Drawing Status PRELIMINARY


Form

Job Title
DIORAMA,
PARK SQUARE EAST
LONDON

Drawing Title
PROPOSED BASEMENT PLAN -
PART 1

Form Structural Design Ltd T:020 7253 2663	77 St John Street E:studio@form-sd.com	London EC1M 4HN W:www.form-sd.com
Date OCT 19	Scale As indicated	Drawn PE
Job No. 193206-FSD-L(17)01a	Drawing No.	Checked SD
		Revision P5

 

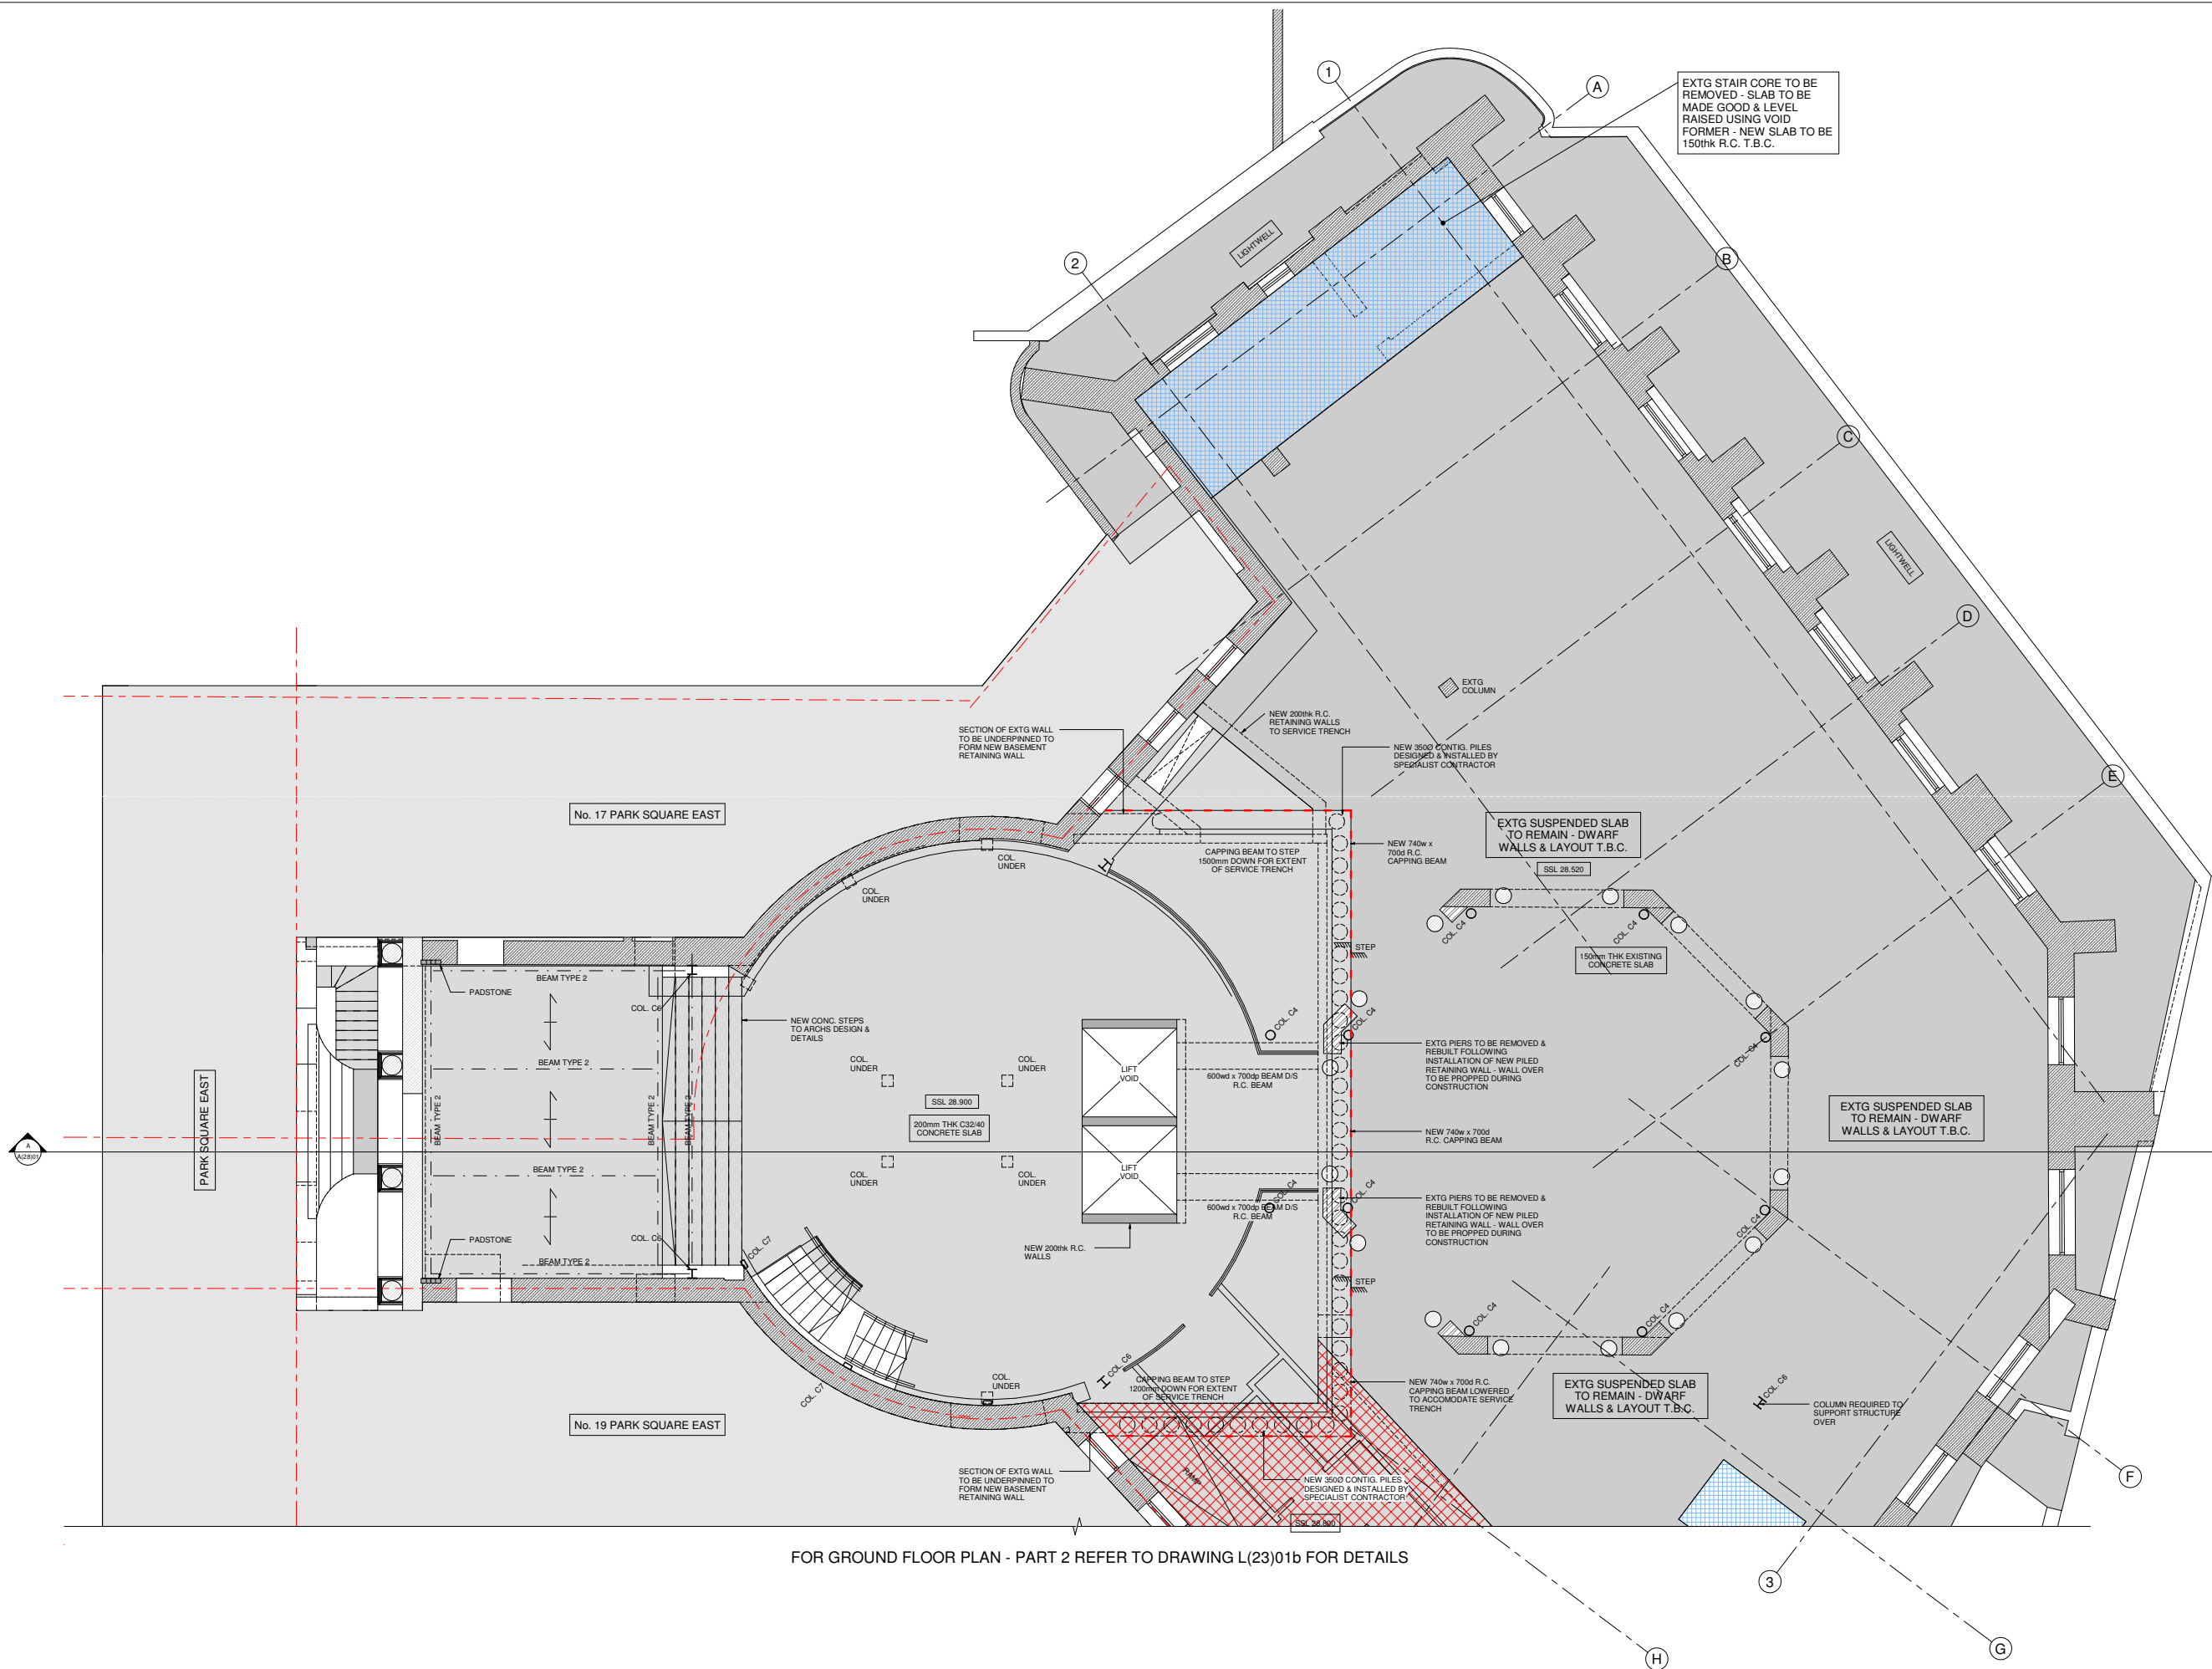

Notes
THIS DRAWING IS COPYRIGHT OF FORM.
DO NOT SCALE FROM THIS DRAWING WORK ONLY TO FIGURED DIMENSIONS.
THE CONTRACTOR IS TO VERIFY ALL DIMENSIONS ON SITE BEFORE COMMENCING WORK. ALL ERRORS AND OMISSIONS ARE TO BE REPORTED TO THE ENGINEER.
THIS DRAWING IS TO BE READ IN CONJUNCTION WITH ALL RELEVANT ARCHITECTS, SERVICES ENGINEERS & ENGINEERS DRAWINGS AND SPECIFICATIONS.

KEY	
WALL TYPES	
	EXISTING WALL.
	EXISTING WALL TO BE REMOVED.
	NEW 200mm ² BRICKWORK IN DESIGNATION (ii) MORTAR.
	NEW 70mm ² MEDIUM DENSE BLOCKWORK IN DESIGNATION (ii) MORTAR.
	NEW NON LOAD BEARING PARTITION.
	LOAD BEARING WALL UNDER.
	NEW BRICKWORK TO BE FULLY TOOTHED IN AND PACKED UP TO EXTG BRICKWORK.
W	STAINLESS STEEL WALL EXTENSION PROFILES.
ALL MASONRY BELOW DPC LEVEL TO BE FROST RESISTANT AND IN DESIGNATION (ii) MORTAR.	
LEGEND	
	NEW BEAM UNDER.
	DOUBLED TIMBERS TRIMMING OPENINGS/ UNDER PARTITIONS.
	DENOTES SPAN OF NEW 50x200 C24 TIMBER JOISTS AT 400cc U.N.O.
	DENOTES SPAN OF EXTG CONCRETE SLAB
	DENOTES SPAN OF NEW 50x200 C24 TIMBER JOISTS AT 400cc U.N.O.
	DENOTES SPAN OF NEW 130thk COMFLOR SLAB

STRUCTURAL COLUMN SCHEDULE	
MARK	SIZE
COL. C1	250 x 250 C32/40 CONCRETE COLUMN
COL. C2	UC254x254x73
COL. C4	GHS219.1x6.3
COL. C6	UKC203x203x60
COL. C7	RHS200x100x6.0
COL. C8	SHS100x100x6.0
COL. C9	UC203x203x60

P5	14.02.20	REVISED TO SUIT BA COMMENTS - GRID ADDED	PE / BR
P4	11.12.19	SERVICE TRENCH REVISED	PE / SD
P3	19.11.19	SERVICE TRENCHES ADDED	PE / SD
P2	07.11.19	ISSUED FOR PLANNING	ACN / SD
P1	31.10.19	ISSUED FOR PLANNING	PE / SD
Rev	Date	Amendment	Drawn / Chkd

Drawing Status PRELIMINARY

Form

Job Title
DIORAMA,
PARK SQUARE EAST
LONDON

Drawing Title
PROPOSED GROUND FLOOR PLAN
- PART 1

Form Structural Design Ltd 77 St John Street London EC1M 4HN
T:200 7253 2663 E:studio@form-sd.com W:www.form-sd.com

Date
OCT 19

Scale
As indicated

Drawn
PE

Checked
SD

Job No
193206-FSD-L(23)01a


Drawn
P5

PROPOSED GROUND FLOOR - PART 1

1:50 @ A0 / 1:100 @ A2

0m 1m 2m 3m 4m 5m
1:50 @ A0 / 1:100 @ A2

FOR GROUND FLOOR PLAN - PART 2 REFER TO DRAWING L(23)01b FOR DETAILS

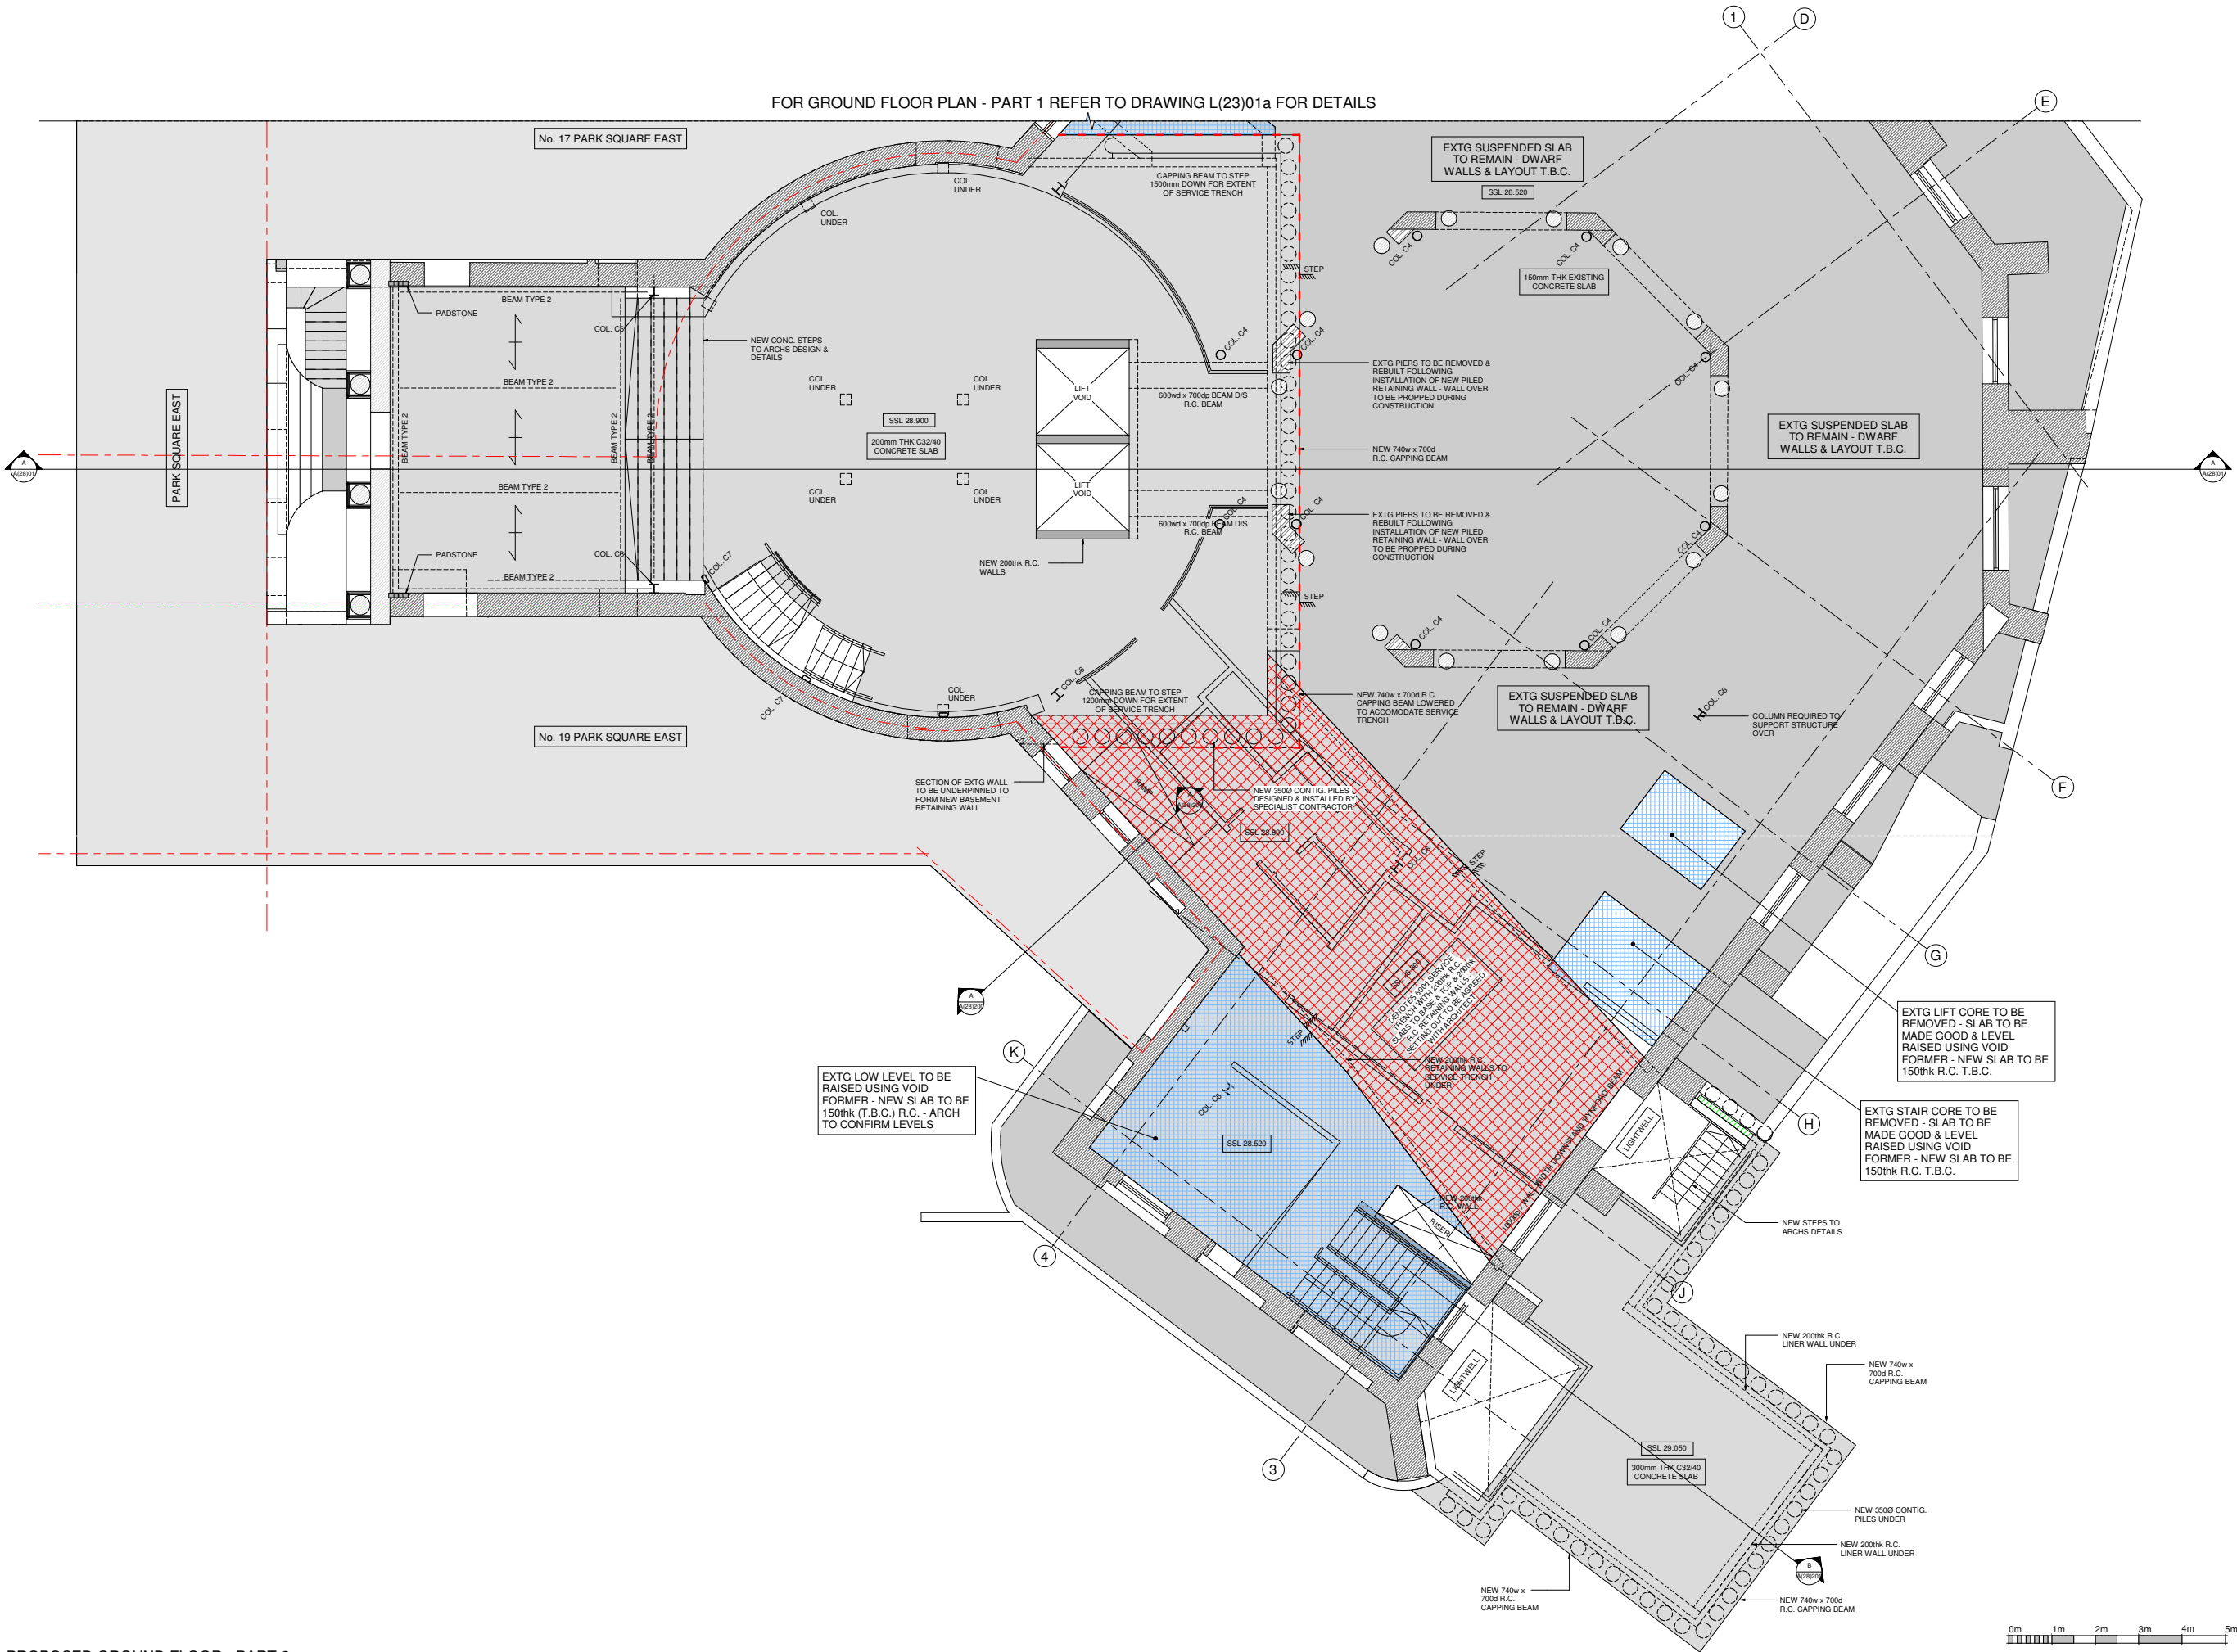

Notes

THIS DRAWING IS COPYRIGHT OF FORM.

DO NOT SCALE FROM THIS DRAWING WORK ONLY TO FIGURED DIMENSIONS.

THE CONTRACTOR IS TO VERIFY ALL DIMENSIONS ON SITE BEFORE COMMENCING WORK. ALL ERRORS AND OMISSIONS ARE TO BE REPORTED TO THE ENGINEER.

THIS DRAWING IS TO BE READ IN CONJUNCTION WITH ALL RELEVANT ARCHITECTS, SERVICES ENGINEERS AND ENGINEERS DRAWINGS AND SPECIFICATIONS.

KEY	
WALL TYPES	
	EXISTING WALL.
	EXISTING WALL TO BE REMOVED.
	NEW 200mm ² BRICKWORK IN DESIGNATION (ii) MORTAR.
	NEW 70mm ² MEDIUM DENSE BLOCKWORK IN DESIGNATION (ii) MORTAR.
	NEW NON LOAD BEARING PARTITION.
	LOAD BEARING WALL UNDER.
	NEW BRICKWORK TO BE FULLY TOOTHED IN AND PACKED UP TO EXTG BRICKWORK.
	STAINLESS STEEL WALL EXTENSION PROFILES.
	ALL MASONRY BELOW DPC LEVEL TO BE FROST RESISTANT AND IN DESIGNATION (ii) MORTAR.
LEGEND	
	NEW BEAM UNDER.
	DOUBLED TIMBERS TRIMMING OPENINGS/ UNDER PARTITIONS.
	DENOTES SPAN OF NEW 50x200 C24 TIMBER JOISTS AT 400cc U.N.O.
	DENOTES SPAN OF EXTG CONCRETE SLAB
	DENOTES SPAN OF NEW 50x200 C24 TIMBER JOISTS AT 400cc U.N.O.
	DENOTES SPAN OF NEW 130thk COMFLOR SLAB

STRUCTURAL COLUMN SCHEDULE	
MARK	SIZE
COL C1	250 x 250 C32/40 CONCRETE COLUMN
COL C2	UC254x254x73
COL C4	CHS219.1x5.3
COL C6	UKC203x203x60
COL C7	RHS200x100x6.0
COL C8	SHS100x100x6.0
COL C9	UC203x203x60

P5	14.02.20	REVISED TO SUIT BA COMMENTS - GRID ADDED	PE / BR
P4	11.12.19	SERVICE TRENCH REVISED	PE / SD
P3	19.11.19	SERVICE TRENCHES ADDED	PE / SD
P2	07.11.19	ISSUED FOR PLANNING	ACN / SD
P1	31.10.19	ISSUED FOR PLANNING	PE / SD
Rev	Date	Amendment	Drawn / Check

Drawing Status PRELIMINARY

Form

Job Title
DIORAMA,
PARK SQUARE EAST
LONDON

Drawing Title
PROPOSED GROUND FLOOR PLAN
- PART 2

Form Structural Design Ltd
T:020 7253 2653
E:studio@form-sd.com
London EC1M 4HN
W:www.form-sd.com

Date
OCT 19

Scale
As indicated

Drawn
PE


Checked
SD

Job No.
193206-FSD-L(23)01b

Revision
P5

STRUCTURAL COLUMN SCHEDULE	
MARK	SIZE
COL C1	250 x 250 C32/40 CONCRETE COLUMN
COL C2	UC254x254x73
COL C4	CHS219 1x5.3
COL C6	UKC203x203x46
COL C7	RHS200x100x8.0
COL C8	SHS100x100x8.0
COL C9	UC203x203x46

STRUCTURAL STEEL BEAM SCHEDULE	
MARK	SIZE
BEAM TYPE 1	UKC356x406x235
BEAM TYPE 2	UC203x203x46
BEAM TYPE 3	2No UKC356x406x235's
BEAM TYPE 4	UC254x254x73
BEAM TYPE 5	UB305x165x54
BEAM TYPE 6	PF200x90x30
BEAM TYPE 7	UC203x203x46 (PITCHED)
BEAM TYPE 8	UKC203x203x100

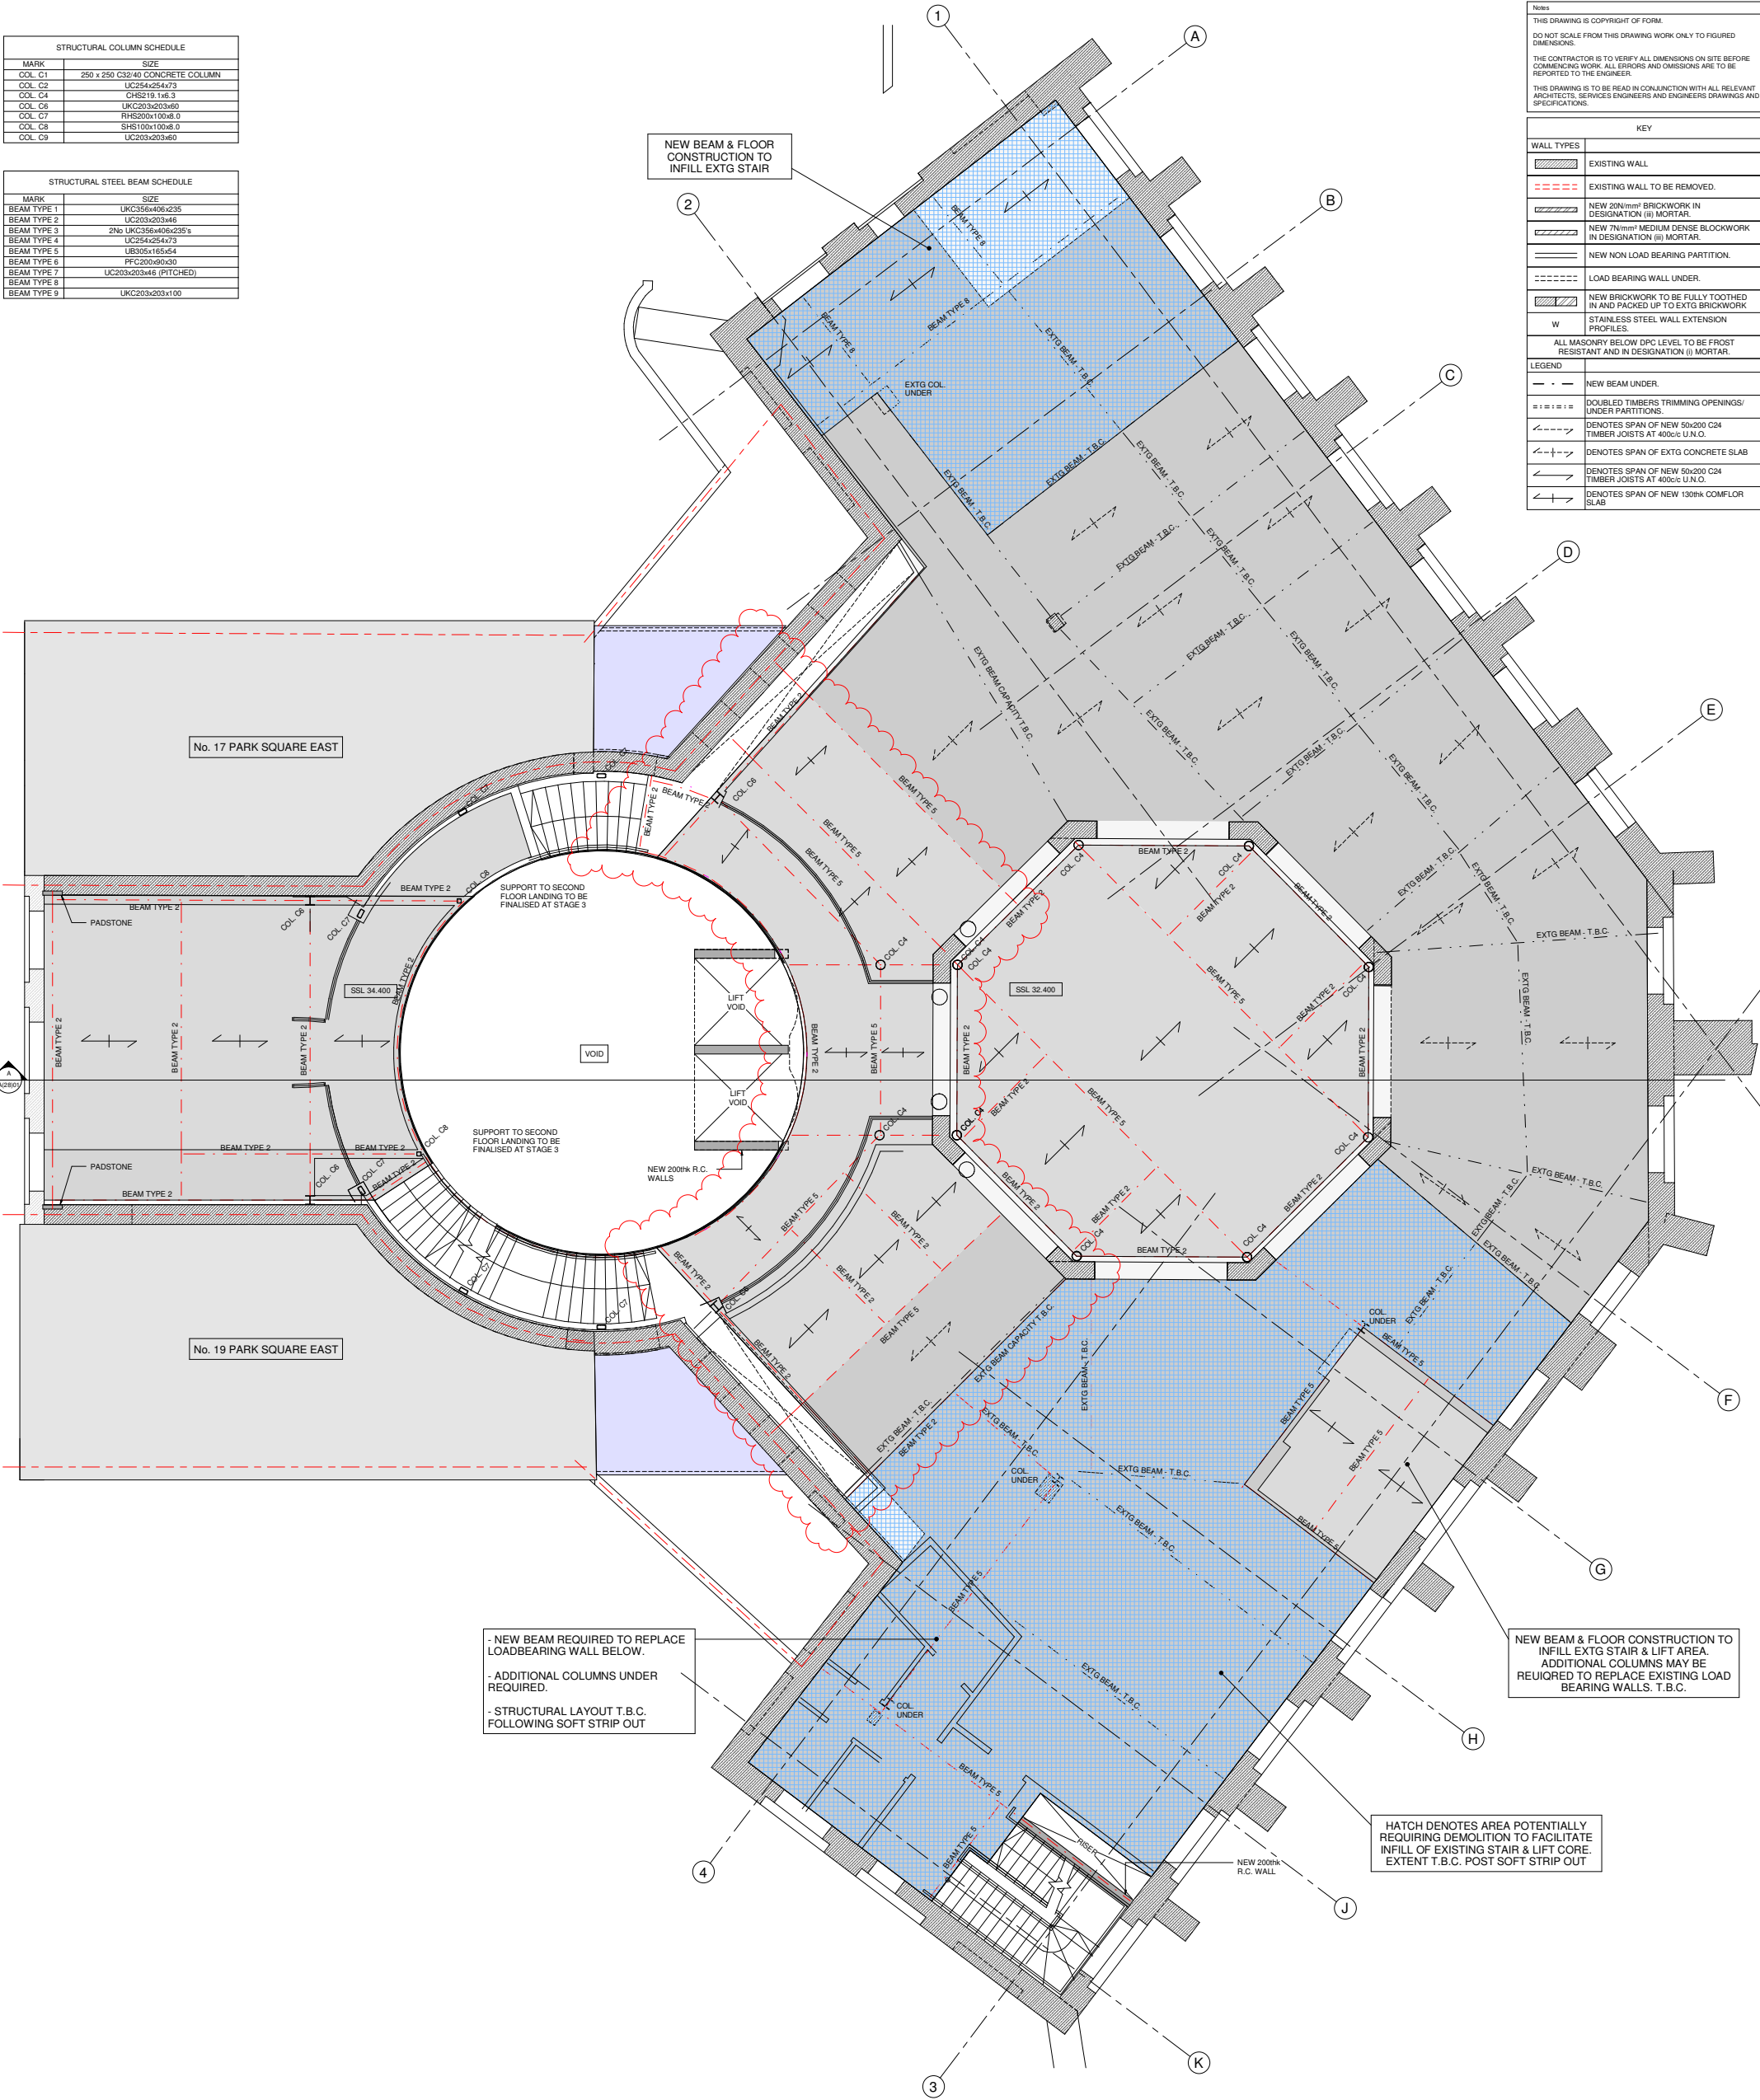


- NEW BEAM REQUIRED TO REPLACE LOADBEARING WALL BELOW.
- ADDITIONAL COLUMNS UNDER REQUIRED.
- STRUCTURAL LAYOUT T.B.C. FOLLOWING SOFT STRIP OUT

NEW BEAM & FLOOR CONSTRUCTION TO INFILL EXTG STAIR & LIFT AREA. ADDITIONAL COLUMNS MAY BE REQUIRED TO REPLACE EXISTING LOAD BEARING WALLS. T.B.C.

HATCH DENOTES AREA POTENTIALLY REQUIRING DEMOLITION TO FACILITATE INFILL OF EXISTING STAIR & LIFT CORE. EXTENT T.B.C. POST SOFT STRIP OUT

PROPOSED FIRST FLOOR

1:50

 

P4	14.02.20	STEEL LAYOUT REVISED TO SUIT ARCHS	PE / BR
P3	19.11.19	COMMENTS - GRID ADDED	PE / SD
P2	01.11.19	REVISED TO SUIT FURTHER SITE INVESTIGATION	ACM / SD
P1	21.10.19	ISSUED FOR PLANNING	PE / SD
Rev	Date	Amendment	Drawn / Chkd

Drawing Status: PRELIMINARY


Job Title: DIORAMA, PARK SQUARE EAST LONDON	
Drawing Title: PROPOSED FIRST FLOOR PLAN	

Form Structural Design Ltd 77 St John Street London EC1M 4BN
T:020 7253 2890 E:studio@form-sd.com W:www.form-sd.com

Date	Scale	Drawn	Checked
OCT 19	As indicated	PE	SD
Job No.	Drawing No.	Revision	
193206-FSD- L(23)02		P4	

STRUCTURAL COLUMN SCHEDULE	
MARK	SIZE
COL C1	250 x 250 C32/40 CONCRETE COLUMN
COL C2	UC254x254x73
COL C4	CHS219 1x5.3
COL C6	UKC203x203x46
COL C7	RHS200x100x8.0
COL C8	SHS100x100x8.0
COL C9	UC203x203x46


STRUCTURAL STEEL BEAM SCHEDULE	
MARK	SIZE
BEAM TYPE 1	UKC356x406x235
BEAM TYPE 2	UC203x203x46
BEAM TYPE 3	2No UKC356x406x235s
BEAM TYPE 4	UC254x254x73
BEAM TYPE 5	UB305x165x54
BEAM TYPE 6	PF200x90x30
BEAM TYPE 7	UC203x203x46 (PITCHED)
BEAM TYPE 8	UKC203x203x100
BEAM TYPE 9	UKC203x203x100

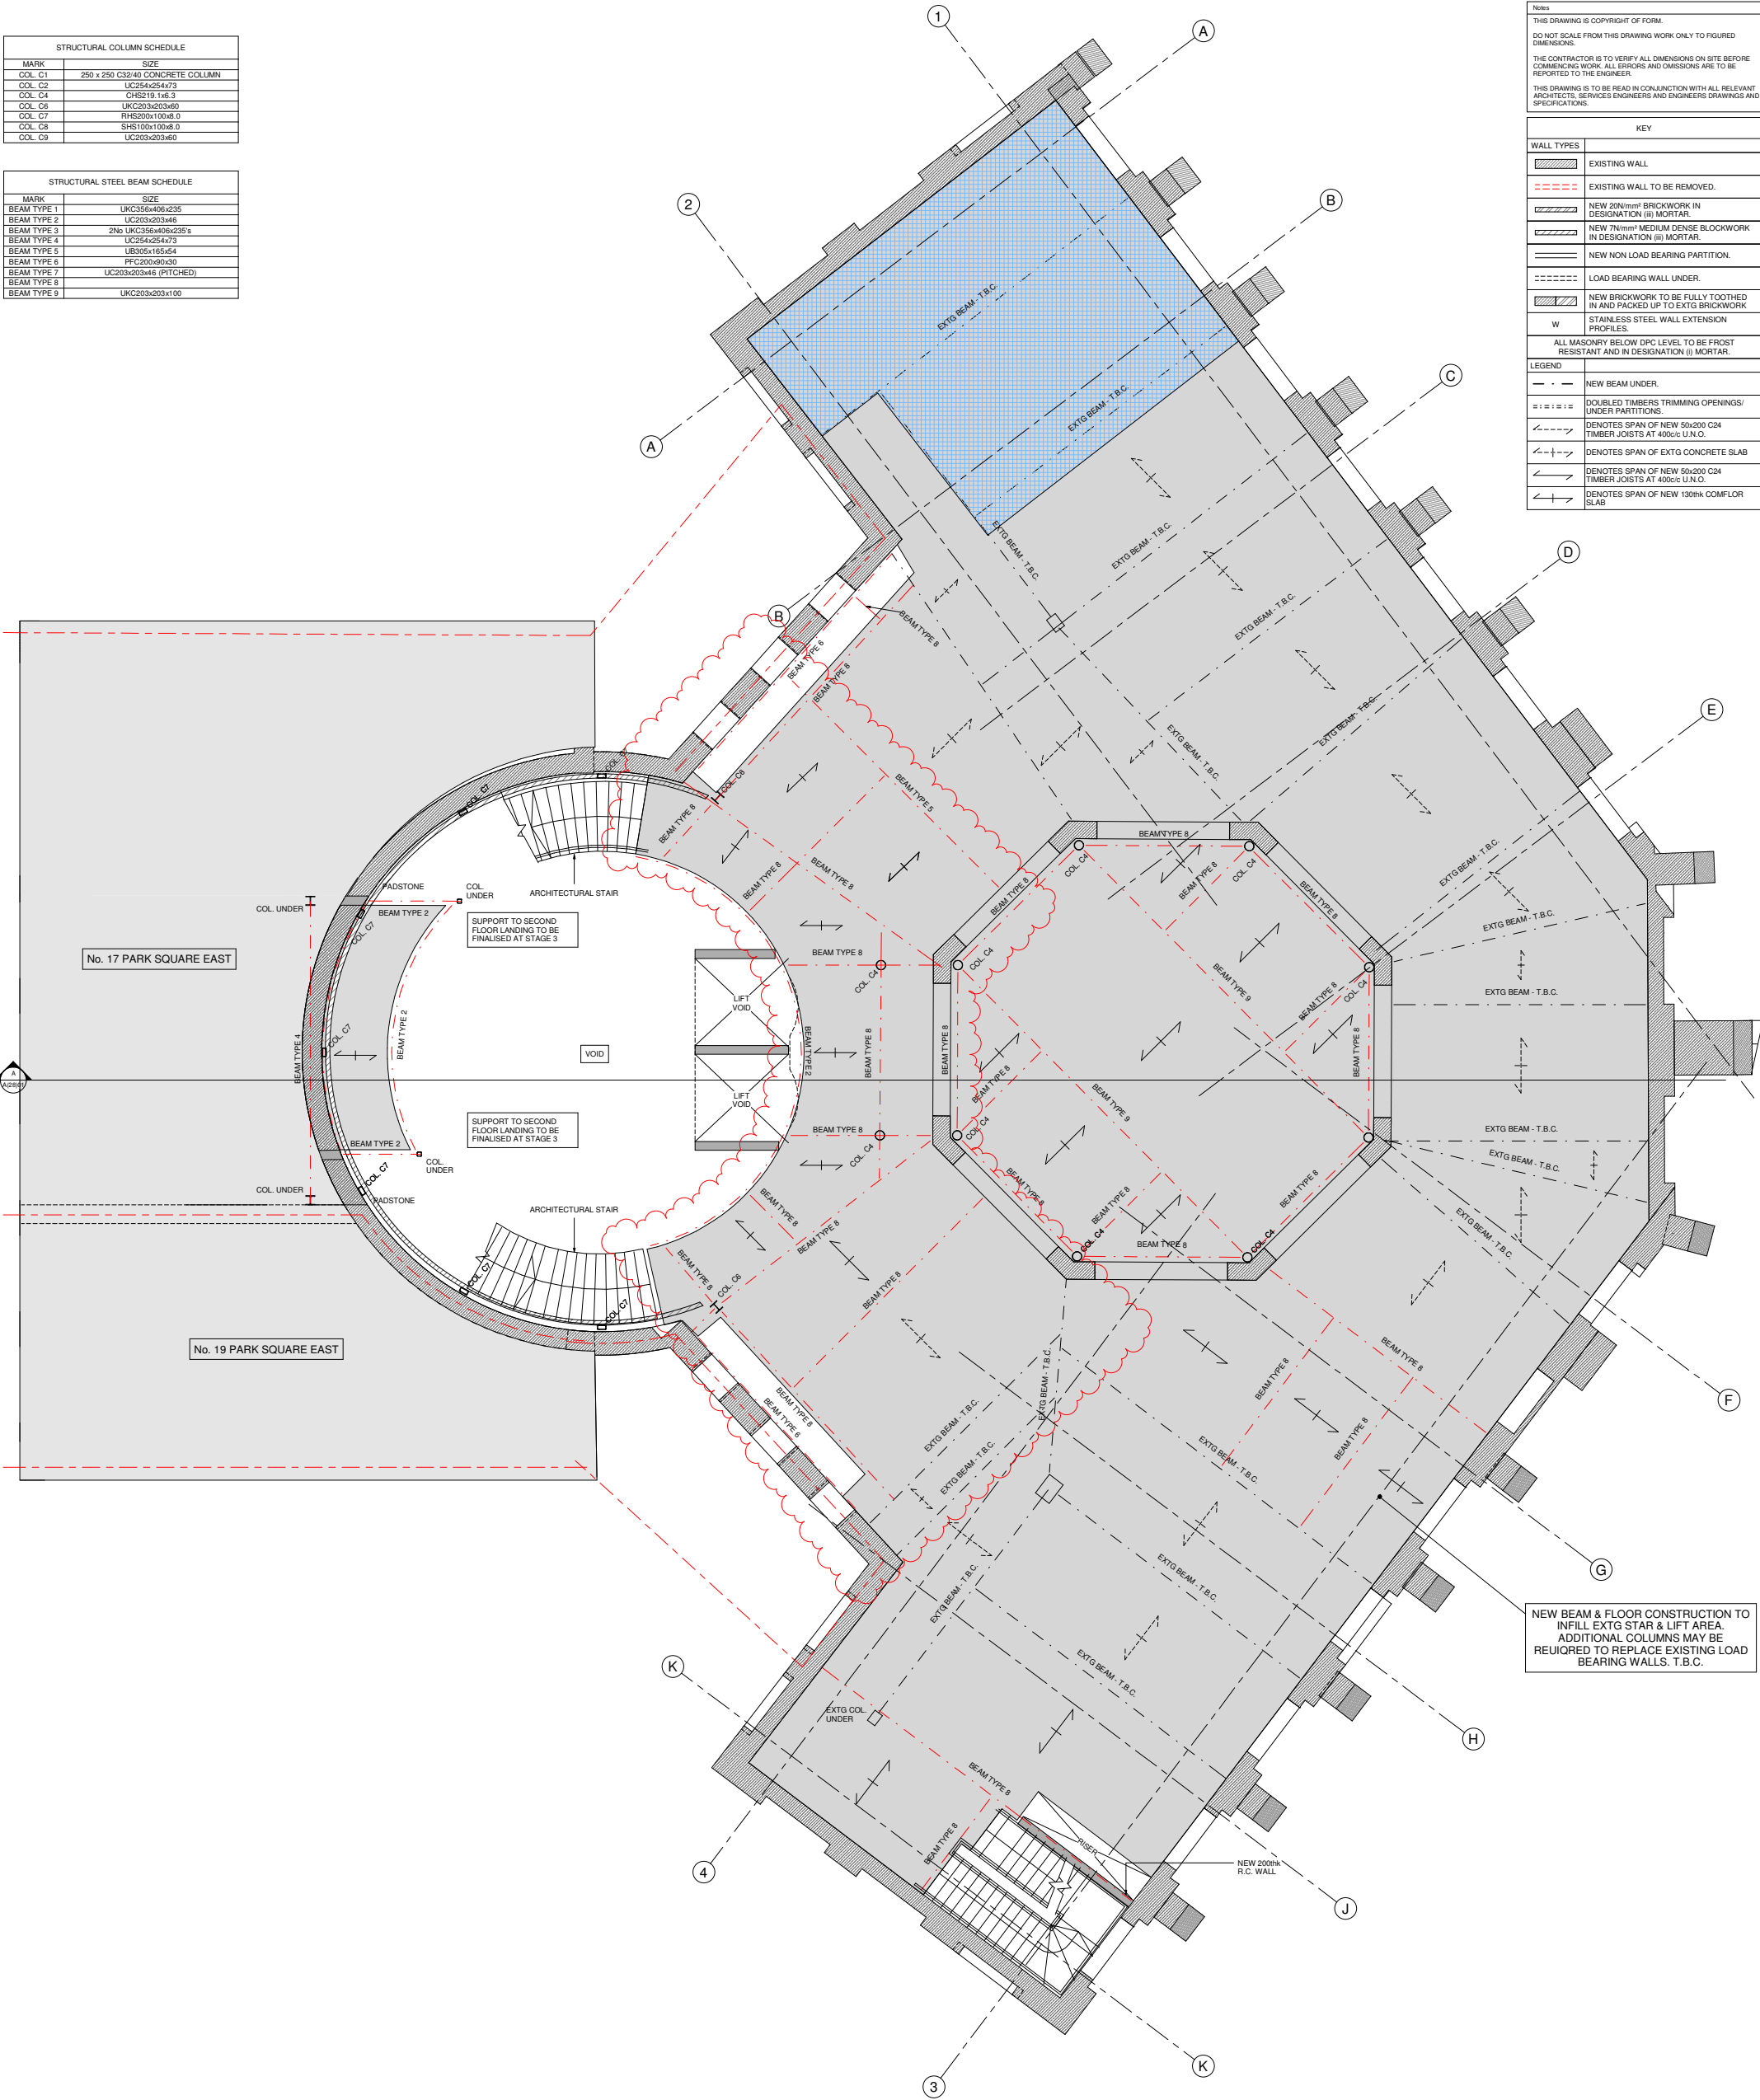

Notes	
THIS DRAWING IS COPYRIGHT OF FORM.	
DO NOT SCALE FROM THIS DRAWING WORK ONLY TO FIGURED DIMENSIONS.	
THE CONTRACTOR IS TO VERIFY ALL DIMENSIONS ON SITE BEFORE COMMENCING WORK. ALL ERRORS AND OMISSIONS ARE TO BE REPORTED TO THE ENGINEER.	
THIS DRAWING IS TO BE READ IN CONJUNCTION WITH ALL RELEVANT ARCHITECTS, SERVICES ENGINEERS AND ENGINEERS DRAWINGS AND SPECIFICATIONS.	
KEY	
WALL TYPES	
	EXISTING WALL.
	EXISTING WALL TO BE REMOVED.
	NEW 20mm BRICKWORK IN DESIGNATION (ii) MORTAR.
	NEW 7mm MEDIUM DENSE BLOCKWORK IN DESIGNATION (ii) MORTAR.
	NEW NON LOAD BEARING PARTITION.
	LOAD BEARING WALL UNDER.
	NEW BRICKWORK TO BE FULLY TOOTHED IN AND PACKED UP TO EXTG BRICKWORK.
	STAINLESS STEEL WALL EXTENSION PROFILES.
ALL MASONRY BELOW DPC LEVEL TO BE FROST RESISTANT AND IN DESIGNATION (i) MORTAR.	
LEGEND	
	NEW BEAM UNDER.
	DOUBLED TIMBERS TRIMMING OPENINGS/ UNDER PARTITIONS.
	DENOTES SPAN OF NEW 50x200 C24 TIMBER JOISTS AT 400c/c U.N.O.
	DENOTES SPAN OF EXTG CONCRETE SLAB
	DENOTES SPAN OF NEW 50x200 C24 TIMBER JOISTS AT 400c/c U.N.O.
	DENOTES SPAN OF NEW 130mm COMFLOR SLAB

PROPOSED SECOND FLOOR PLAN

1: 50 @ A0 / 1:100 @ A2

 

P4	14.02.20	STEEL LAYOUT REVISED TO SUIT ARCHS	PE / BR
P3	19.11.19	COMMENTS - GRID ADDED	PE / SD
P2	01.11.19	REVISED TO SUIT FURTHER SITE INVESTIGATION	ACH / SD
P1	31.03.19	ISSUED FOR PLANNING	PE / SD
Rev	Date	Amendment	Drawn / Child

Drawing Status: PRELIMINARY


Job Title: DIORAMA, PARK SQUARE EAST LONDON	
Drawing Title: PROPOSED SECOND FLOOR PLAN	

Form Structural Design Ltd 77 St John Street London EC1M 4BN
T:020 7253 2890 E:studio@form-sd.com W:www.form-sd.com

Date	Scale	Drawn	Checked
OCT 19	As indicated	PE	SD
Job No.	Drawing No.	Revision	
193206-FSD-	L(23)03	P4	

STRUCTURAL COLUMN SCHEDULE	
MARK	SIZE
COL C1	250 x 250 C32/40 CONCRETE COLUMN
COL C2	UC254x254x73
COL C4	CH521x145.3
COL C6	UKC203x203x46
COL C7	RHS200x100x8.0
COL C8	SHS100x100x8.0
COL C9	UC203x203x46

STRUCTURAL STEEL BEAM SCHEDULE	
MARK	SIZE
BEAM TYPE 1	UKC356x406x235
BEAM TYPE 2	UC203x203x46
BEAM TYPE 3	2No UKC356x406x235s
BEAM TYPE 4	UC254x254x73
BEAM TYPE 5	UB305x165x54
BEAM TYPE 6	PF200x90x30
BEAM TYPE 7	UC203x203x46 (PITCHED)
BEAM TYPE 8	
BEAM TYPE 9	UKC203x203x100

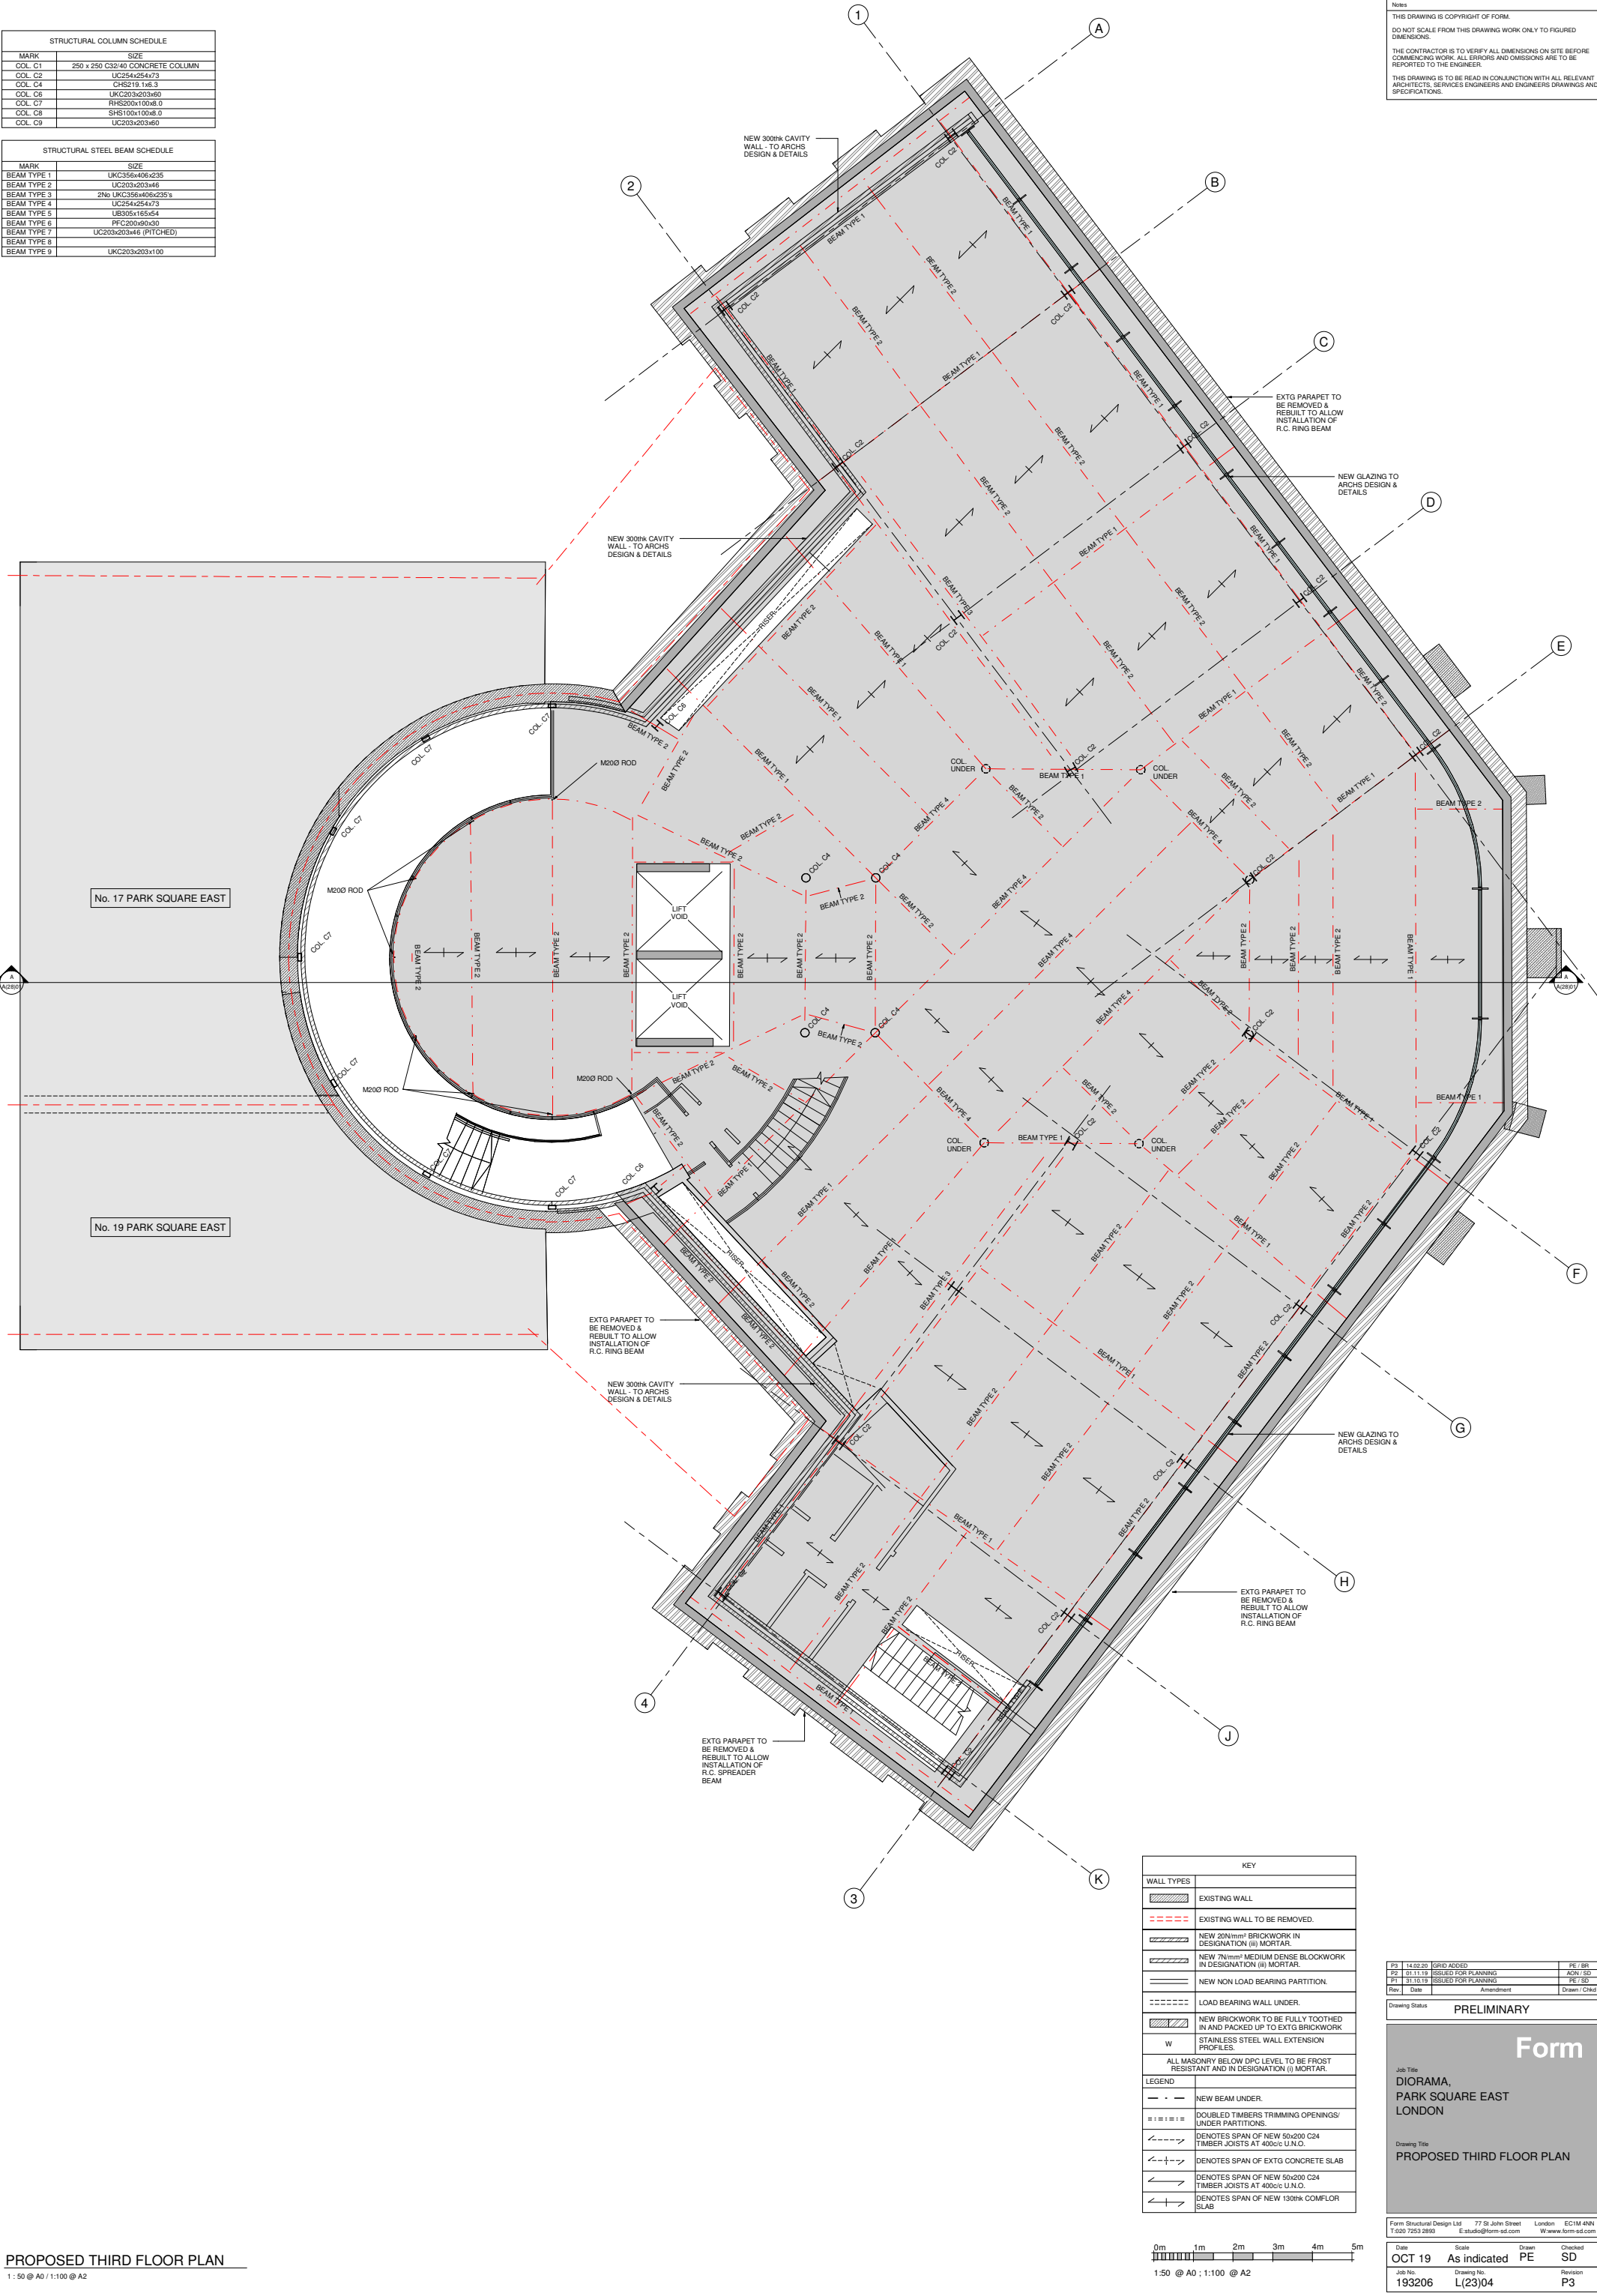

Notes

THIS DRAWING IS COPYRIGHT OF FORM.

DO NOT SCALE FROM THIS DRAWING WORK ONLY TO FIGURED DIMENSIONS.

THE CONTRACTOR IS TO VERIFY ALL DIMENSIONS ON SITE BEFORE COMMENCING WORK. ALL ERRORS AND OMISSIONS ARE TO BE REPORTED TO THE ENGINEER.

THIS DRAWING IS TO BE READ IN CONJUNCTION WITH ALL RELEVANT ARCHITECTS, SERVICES ENGINEERS AND ENGINEERS DRAWINGS AND SPECIFICATIONS.

PROPOSED THIRD FLOOR PLAN

1: 50 @ A0 ; 1:100 @ A2

KEY	
WALL TYPES	
	EXISTING WALL
	EXISTING WALL TO BE REMOVED.
	NEW 20Nmm ² BRICKWORK IN DESIGNATION (ii) MORTAR.
	NEW 7Nmm ² MEDIUM DENSE BLOCKWORK IN DESIGNATION (ii) MORTAR.
	NEW NON LOAD BEARING PARTITION.
	LOAD BEARING WALL UNDER.
	NEW BRICKWORK TO BE FULLY TOOTHED IN AND PACKED UP TO EXTG BRICKWORK PROFILES.
W	STAINLESS STEEL WALL EXTENSION PROFILES.
ALL MASONRY BELOW OPC LEVEL TO BE FROST RESISTANT AND IN DESIGNATION (i) MORTAR.	
LEGEND	
	NEW BEAM UNDER.
	DOUBLED TIMBERS TRIMMING OPENINGS/ UNDER PARTITIONS.
	DENOTES SPAN OF NEW 50x200 C24 TIMBER JOISTS AT 400c/c U.N.O.
	DENOTES SPAN OF EXTG CONCRETE SLAB
	DENOTES SPAN OF NEW 50x200 C24 TIMBER JOISTS AT 400c/c U.N.O.
	DENOTES SPAN OF NEW 130mm COMFLOR SLAB

P1	14.02.20	GRID ADDED	PE / BR
P2	01.11.19	ISSUED FOR PLANNING	ACH / SD
P3	21.02.19	ISSUED FOR PLANNING	PE / SD
Rev	Date	Amendment	Drawn / Checkd

Drawing Status

PRELIMINARY

Job Title


DIORAMA,
PARK SQUARE EAST
LONDON

Drawing Title


PROPOSED THIRD FLOOR PLAN

Form Structural Design Ltd T:020 7253 2893	E:studio@form-sd.com	77 St John Street London EC1M 4BN	EC1M 4BN PE / SD W:www.form-sd.com
Date	Scale	Drawn	Checked
OCT 19	As indicated	PE	SD
Job No.	Drawing No.	Revision	
193206	L(23)04	P3	

Notes
THIS DRAWING IS COPYRIGHT OF FORM.
DO NOT SCALE FROM THIS DRAWING WORK ONLY TO FIGURED DIMENSIONS.
THE CONTRACTOR IS TO VERIFY ALL DIMENSIONS ON SITE BEFORE COMMENCING WORK. ALL ERRORS AND OMISSIONS ARE TO BE REPORTED TO THE ENGINEER.
THIS DRAWING IS TO BE READ IN CONJUNCTION WITH ALL RELEVANT ARCHITECTS, SERVICES ENGINEERS AND ENGINEERS DRAWINGS AND SPECIFICATIONS.

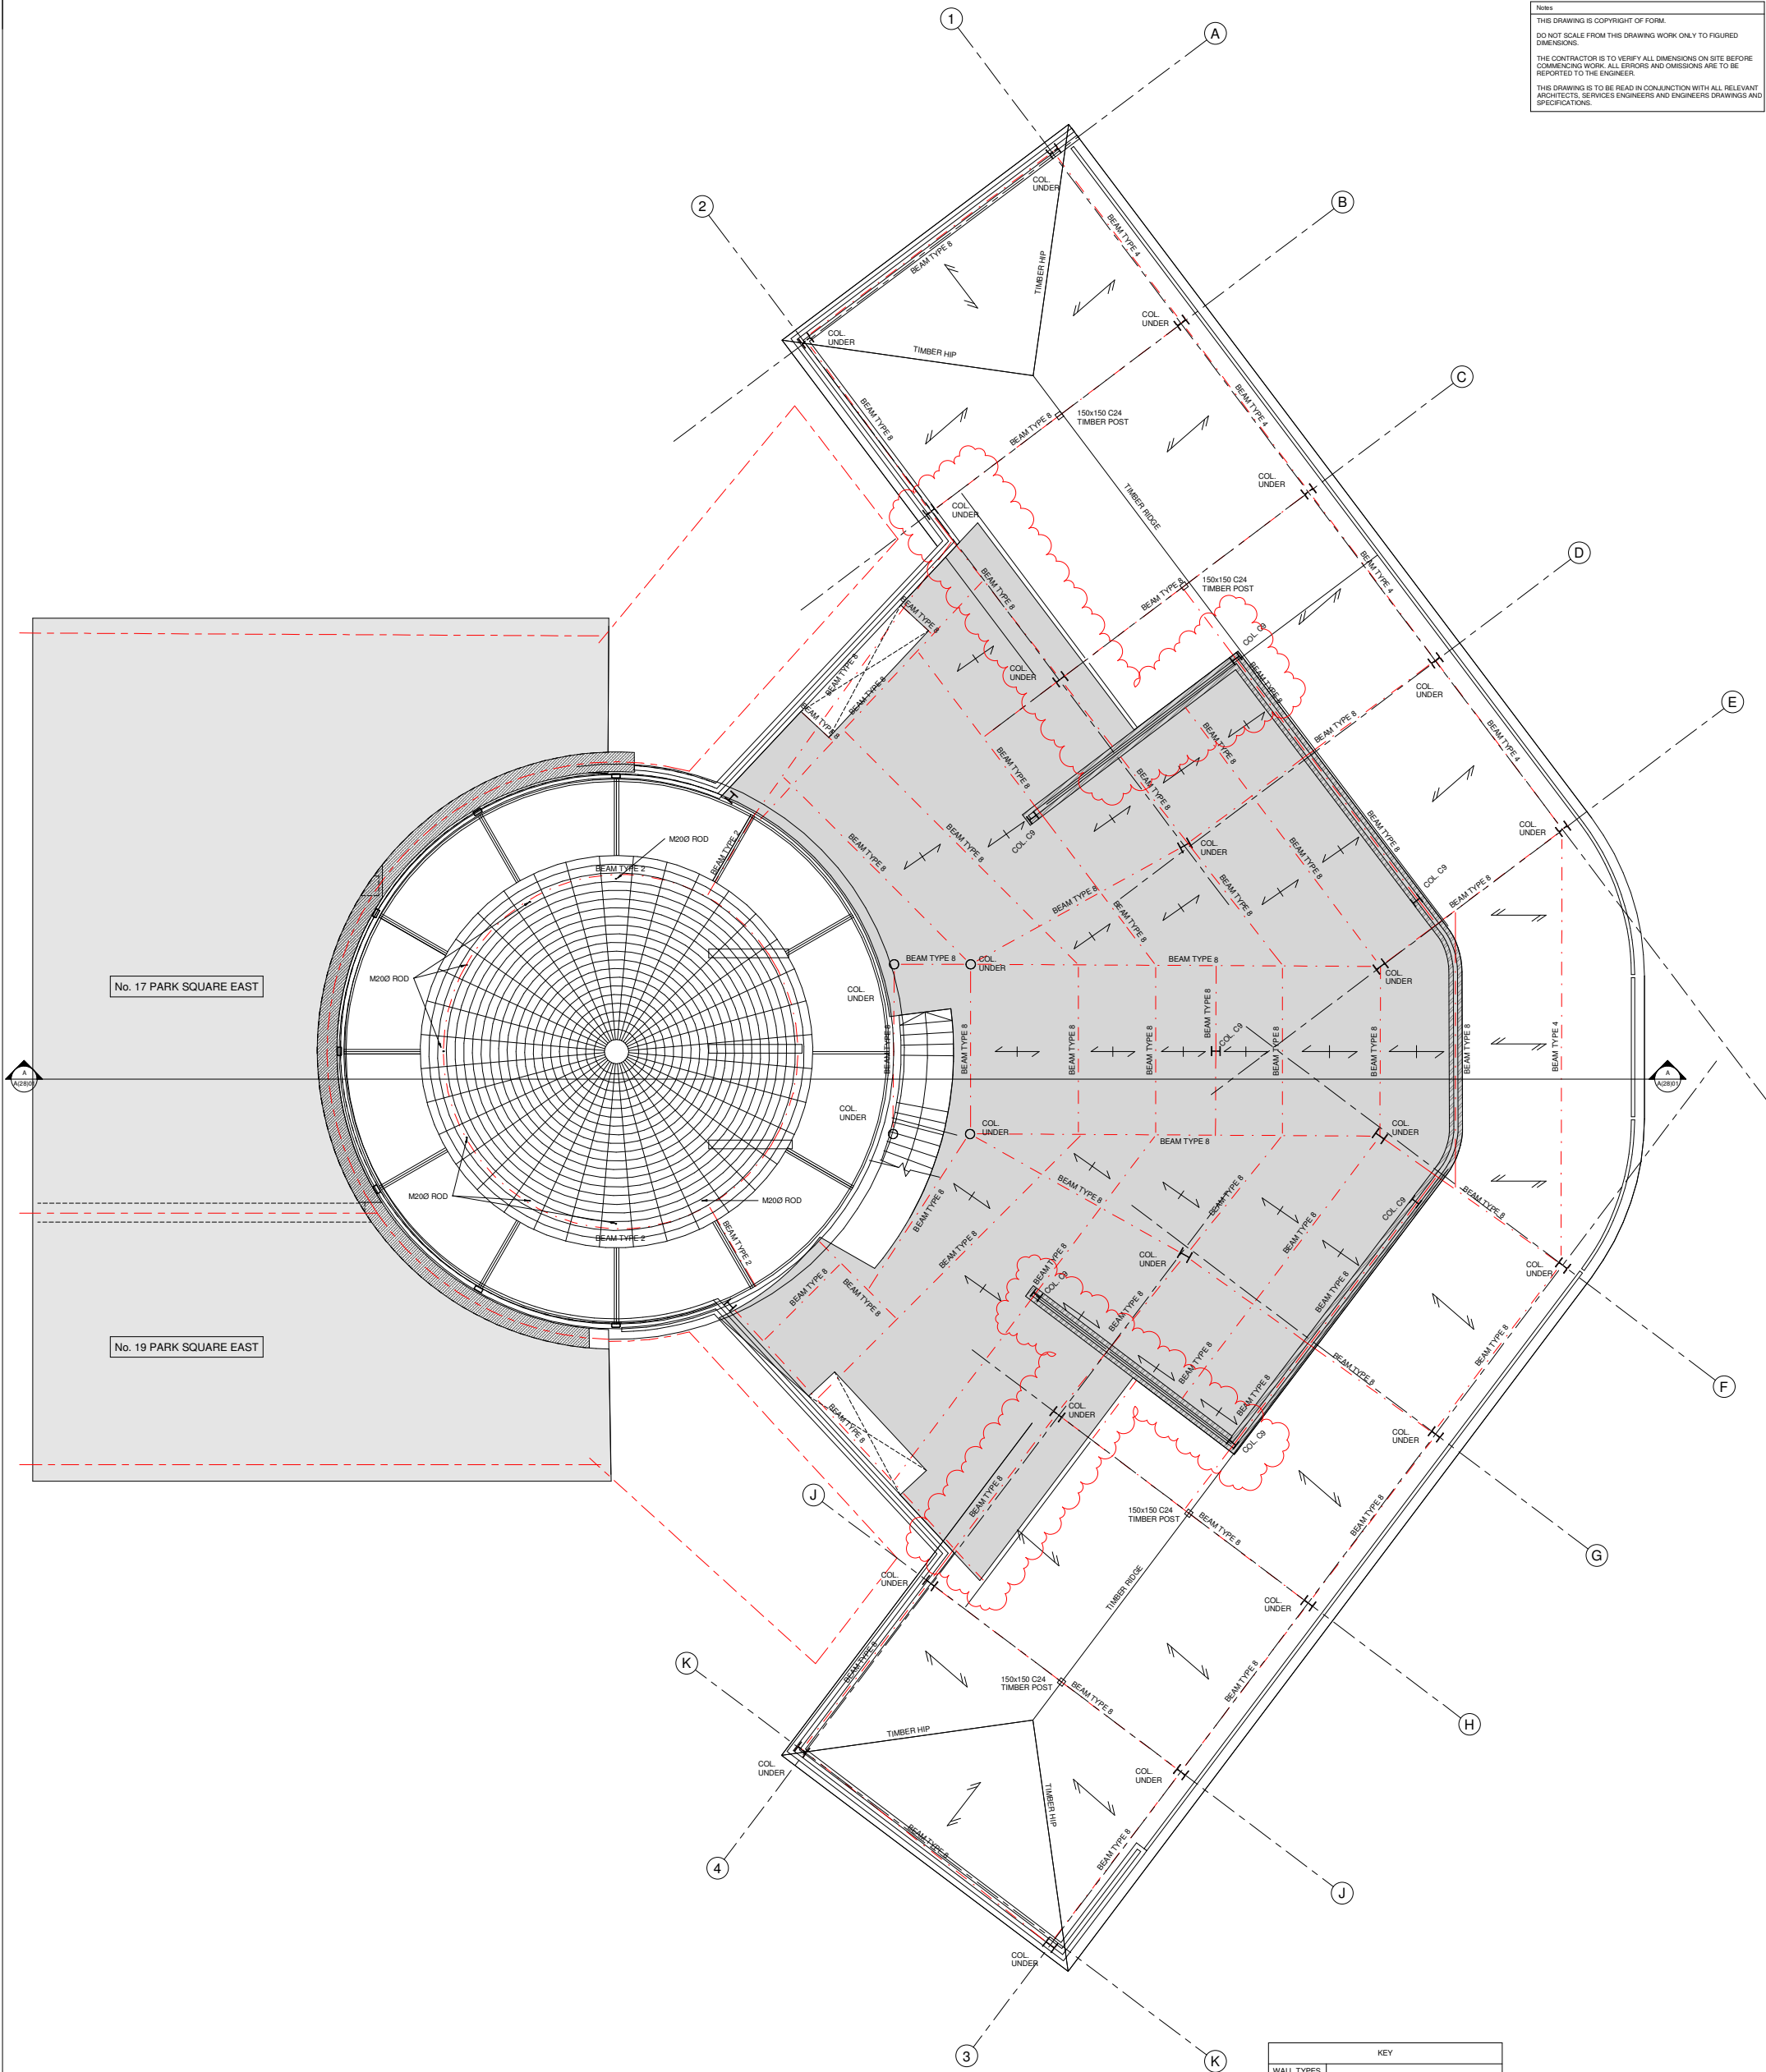

KEY	
WALL TYPES	
	EXISTING WALL.
	EXISTING WALL TO BE REMOVED.
	NEW 20N/mm² BRICKWORK IN DESIGNATION (ii) MORTAR.
	NEW 7N/mm² MEDIUM DENSE BLOCKWORK IN DESIGNATION (ii) MORTAR.
	NEW NON LOAD BEARING PARTITION.
	LOAD BEARING WALL UNDER.
	NEW BRICKWORK TO BE FULLY TOOTHED IN AND PACKED UP TO EXTG BRICKWORK PROFILES.
	STAINLESS STEEL WALL EXTENSION
ALL MASONRY BELOW DPC LEVEL TO BE FROST RESISTANT AND IN DESIGNATION (i) MORTAR.	
LEGEND	
	NEW BEAM UNDER.
	DOUBLED TIMBERS TRIMMING OPENINGS/ UNDER PARTITIONS.
	DENOTES SPAN OF NEW 50x200 C24 TIMBER JOISTS AT 400c/c U.N.O.
	DENOTES SPAN OF EXTG CONCRETE SLAB
	DENOTES SPAN OF NEW 50x200 C24 TIMBER JOISTS AT 400c/c U.N.O.
	DENOTES SPAN OF NEW 130N/mm² COMFLOR SLAB

 

P3	14.02.20	STEEL LAYOUT & ROOF ENCLOSURE	PE / BR
P2	01.11.19	ISSUED FOR PLANNING	ACM / SD
P1	31.03.19	ISSUED FOR PLANNING	PE / SD
Rev	Date	Amendment	Drawn / Child

Drawing Status: PRELIMINARY

Form

Job Title:
DIORAMA,
PARK SQUARE EAST
LONDON


Drawing Title:
PROPOSED ROOF TERRACE PLAN

Form Structural Design Ltd 77 St John Street London EC1M 4BN
T:020 7253 2890 E:studio@form-sd.com W:www.form-sd.com


Date	Scale	Drawn	Checked
OCT 19	As indicated	PE	SD
Job No.	Drawing No.	Revision	
193206-FSD-	L(23)05	P3	

PROPOSED ROOF TERRACE PLAN
1:50 @ A0 / 1:100 @ A2

Notes
THIS DRAWING IS COPYRIGHT OF FORM.
DO NOT SCALE FROM THIS DRAWING WORK ONLY TO FIGURED DIMENSIONS.
THE CONTRACTOR IS TO VERIFY ALL DIMENSIONS ON SITE BEFORE COMMENCING WORK. ALL ERRORS AND OMISSIONS ARE TO BE REPORTED TO THE ENGINEER.
THIS DRAWING IS TO BE READ IN CONJUNCTION WITH ALL RELEVANT ARCHITECTS, SERVICES ENGINEERS AND ENGINEERS DRAWINGS AND SPECIFICATIONS.

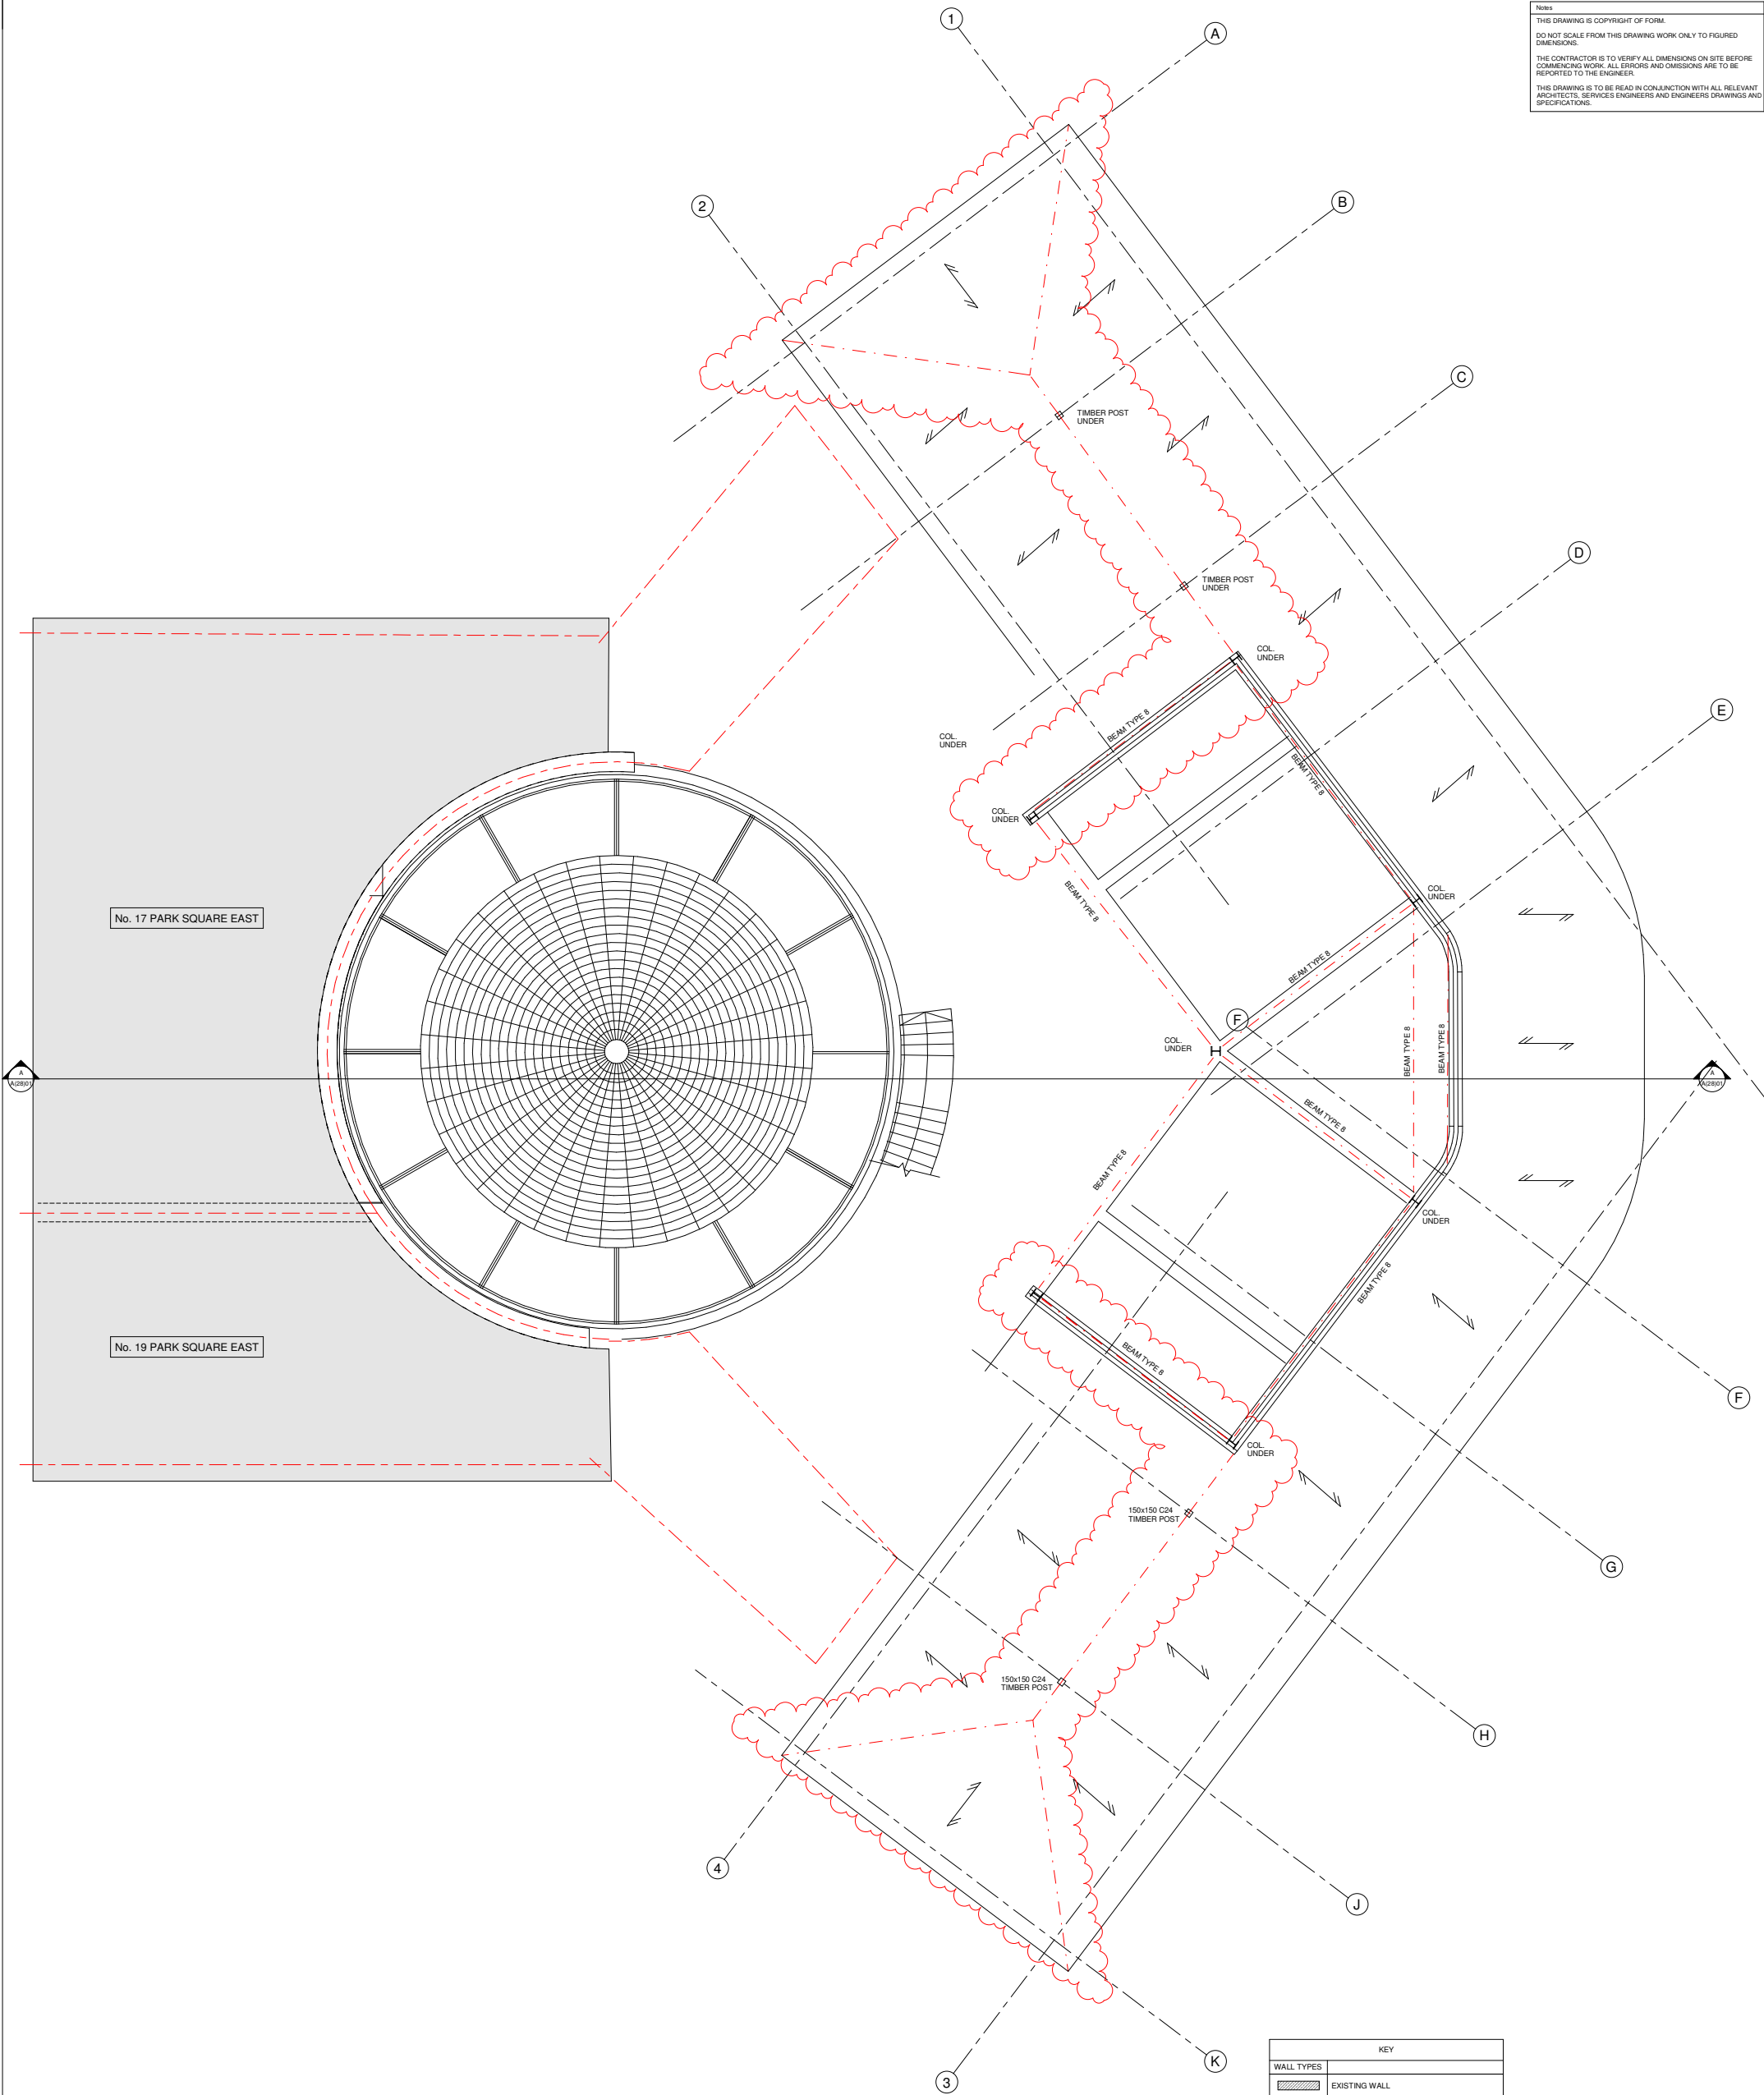

KEY	
WALL TYPES	
	EXISTING WALL
	EXISTING WALL TO BE REMOVED.
	NEW 20N/mm² BRICKWORK IN DESIGNATION (iii) MORTAR.
	NEW 7N/mm² MEDIUM DENSE BLOCKWORK IN DESIGNATION (iii) MORTAR.
	NEW NON LOAD BEARING PARTITION.
	LOAD BEARING WALL UNDER.
	NEW BRICKWORK TO BE FULLY TOOTHED IN AND PACKED UP TO EXTG BRICKWORK.
W	STAINLESS STEEL WALL EXTENSION PROFILES.
ALL MASONRY BELOW DPC LEVEL TO BE FROST RESISTANT AND IN DESIGNATION (i) MORTAR.	
LEGEND	
	NEW BEAM UNDER.
	DOUBLED TIMBERS TRIMMING OPENINGS/ UNDER PARTITIONS.
	DENOTES SPAN OF NEW 50x200 C24 TIMBER JOISTS AT 400c/c U.N.O.
	DENOTES SPAN OF EXTG CONCRETE SLAB
	DENOTES SPAN OF NEW 50x200 C24 TIMBER JOISTS AT 400c/c U.N.O.
	DENOTES SPAN OF NEW 130pk COMFLOR SLAB

 

P3	14.02.20	STEEL LAYOUT & ROOF ENCLOSURE (REVISED - GRS ADDED)	PE / BR
P2	01.11.19	ISSUED FOR PLANNING	ACH / SD
P1	31.03.19	ISSUED FOR PLANNING	PE / SD
Rev	Date	Amendment	Drawn / Child
Drawing Status: PRELIMINARY			
Job Title: DIORAMA, PARK SQUARE EAST LONDON			
Drawing Title: PROPOSED ROOF PLAN			
Form Structural Design Ltd 77 St John Street London EC1M 4BN T: 020 7253 2893 E: studio@form-sd.com W: www.form-sd.com			
Date	Scale	Drawn	Checked
OCT 19	As indicated		
Job No.	Drawing No.	Revision	
193206-FSD- L(23)06		P3	