

Key Site Plan 1:250

Key:

Existing structure / earth	A/C	External Condenser	
SVP	Soil Vent Pipe	UFH	Underfloor heating

Legend:

Existing Timber Floorboards	Existing Carpet
Existing Vinyl Floor Finish	Existing Stone flooring

Rev - 14.02.2020 Issued for Planning

PLANNING

Project No. 19011

Client 19 Park Square East Ltd.

Date February 2020

Scale 1:50 @ A1 / 1:100 @ A3

Project No. 19 Park Square East, NW1 4LH

Drawing Title Existing Basement Plan

Drawing No. E_01 Rev. -


Drawn OB	Approved TB	Signed AA
----------	-------------	-----------

Marek Wojciechowski Architects Ltd.

66 + 68 Margaret Street W1W 8SR T. 020 7580 9336 www.mwa.co.uk

Copyright Marek Wojciechowski Architects. No implied license exists. This drawing should not be used to calculate areas for the purposes of valuation. All dimensions to be checked on site by the contractor and such dimensions to be their responsibility. Do not scale drawings. All work must comply with relevant British Standards and Building Regulations requirements. Drawing errors and omissions to be reported to the architect.

N

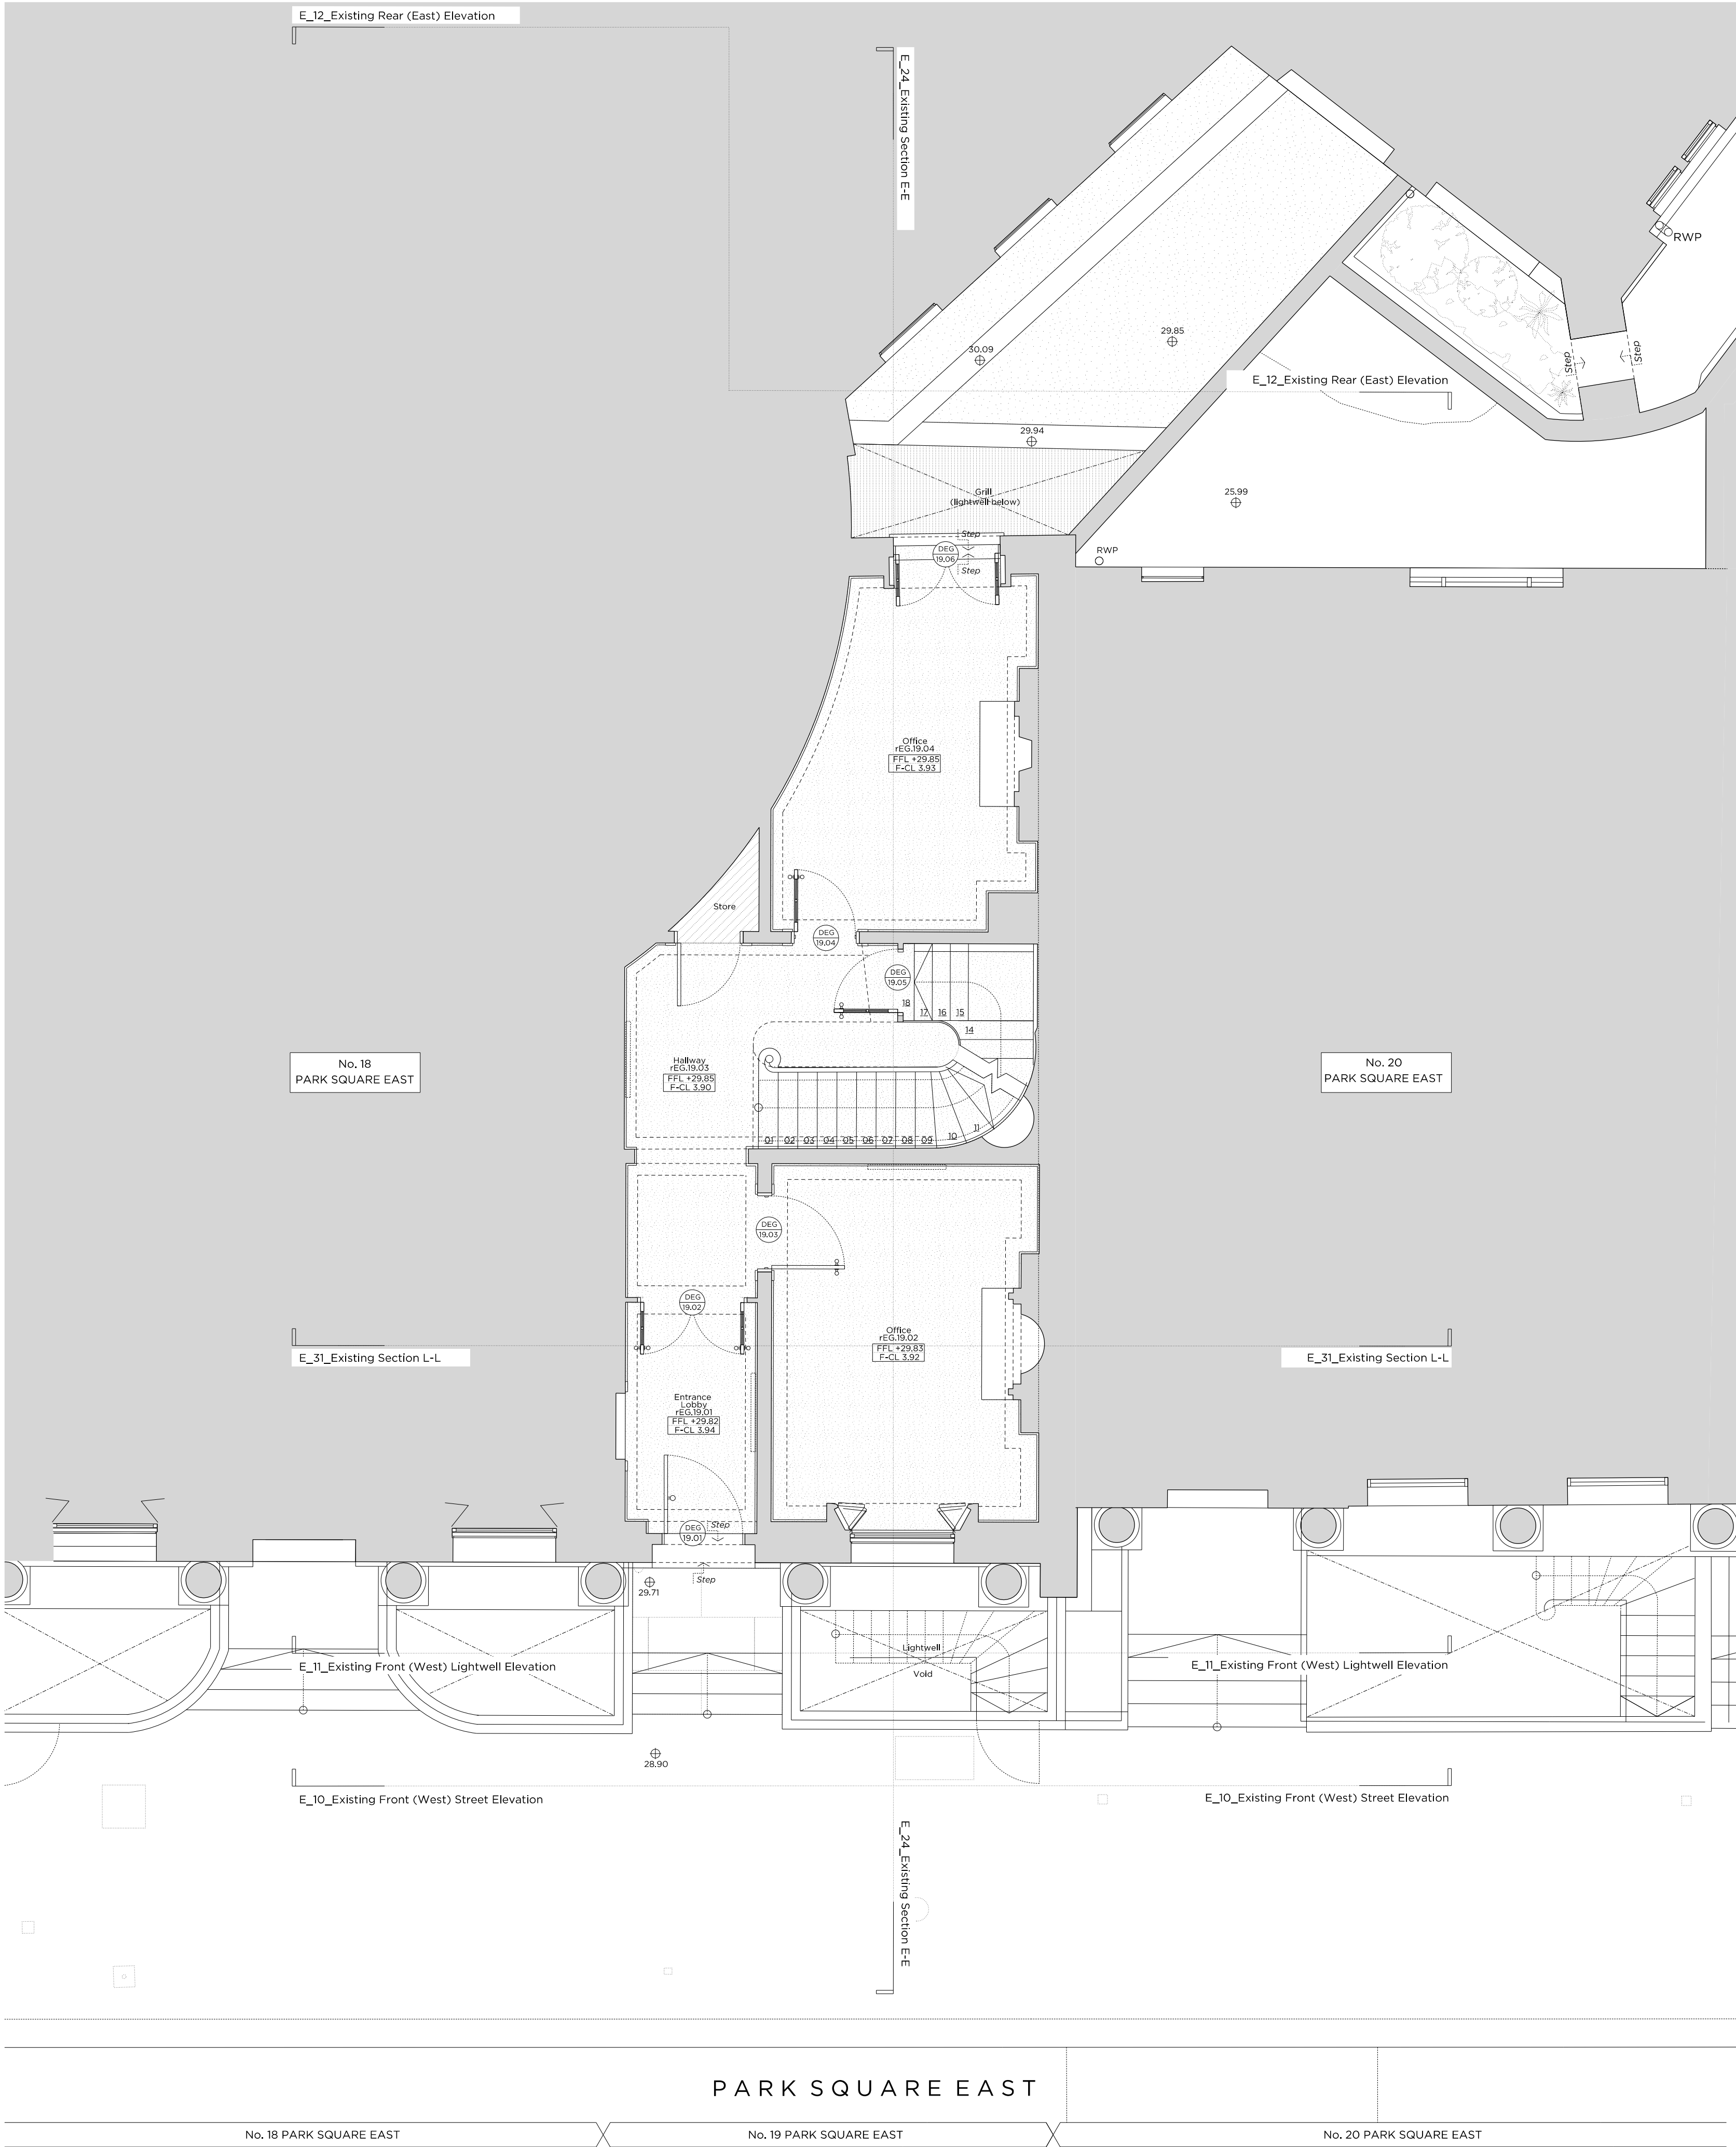

Key Site Plan 1:250

Key:

Existing structure / earth	A/C	External Condenser
SVP	Soil Vent Pipe	UFH
Underfloor heating		

Legend:

Existing Timber Floorboards	Existing Carpet
Existing Vinyl Floor Finish	Existing Stone flooring

Rev - 14.02.2020 Issued for Planning

PLANNING

Project No. 19011

Client 19 Park Square East Ltd.

Date February 2020

Scale 1:50 @ A1 / 1:100 @ A3

Project No. 19 Park Square East, NW1 4LH

Drawing Title Existing Ground Floor Plan

Drawing No. E_02 Rev. -


Drawn OB	Approved TB	Signed AA
----------	-------------	-----------

Marek Wojciechowski Architects Ltd.

66 - 68 Margaret Street W1W 8SR T. 020 7580 9336 www.mwa.co.uk

Copyright Marek Wojciechowski Architects. No limited license exists. This drawing should not be used to calculate areas for the purposes of valuation. All dimensions to be checked on site by the contractor and such dimensions to be their responsibility. Do not scale drawings. All work must comply with relevant British Standards and Building Regulations requirements. Drawing errors and omissions to be reported to the architect.

N

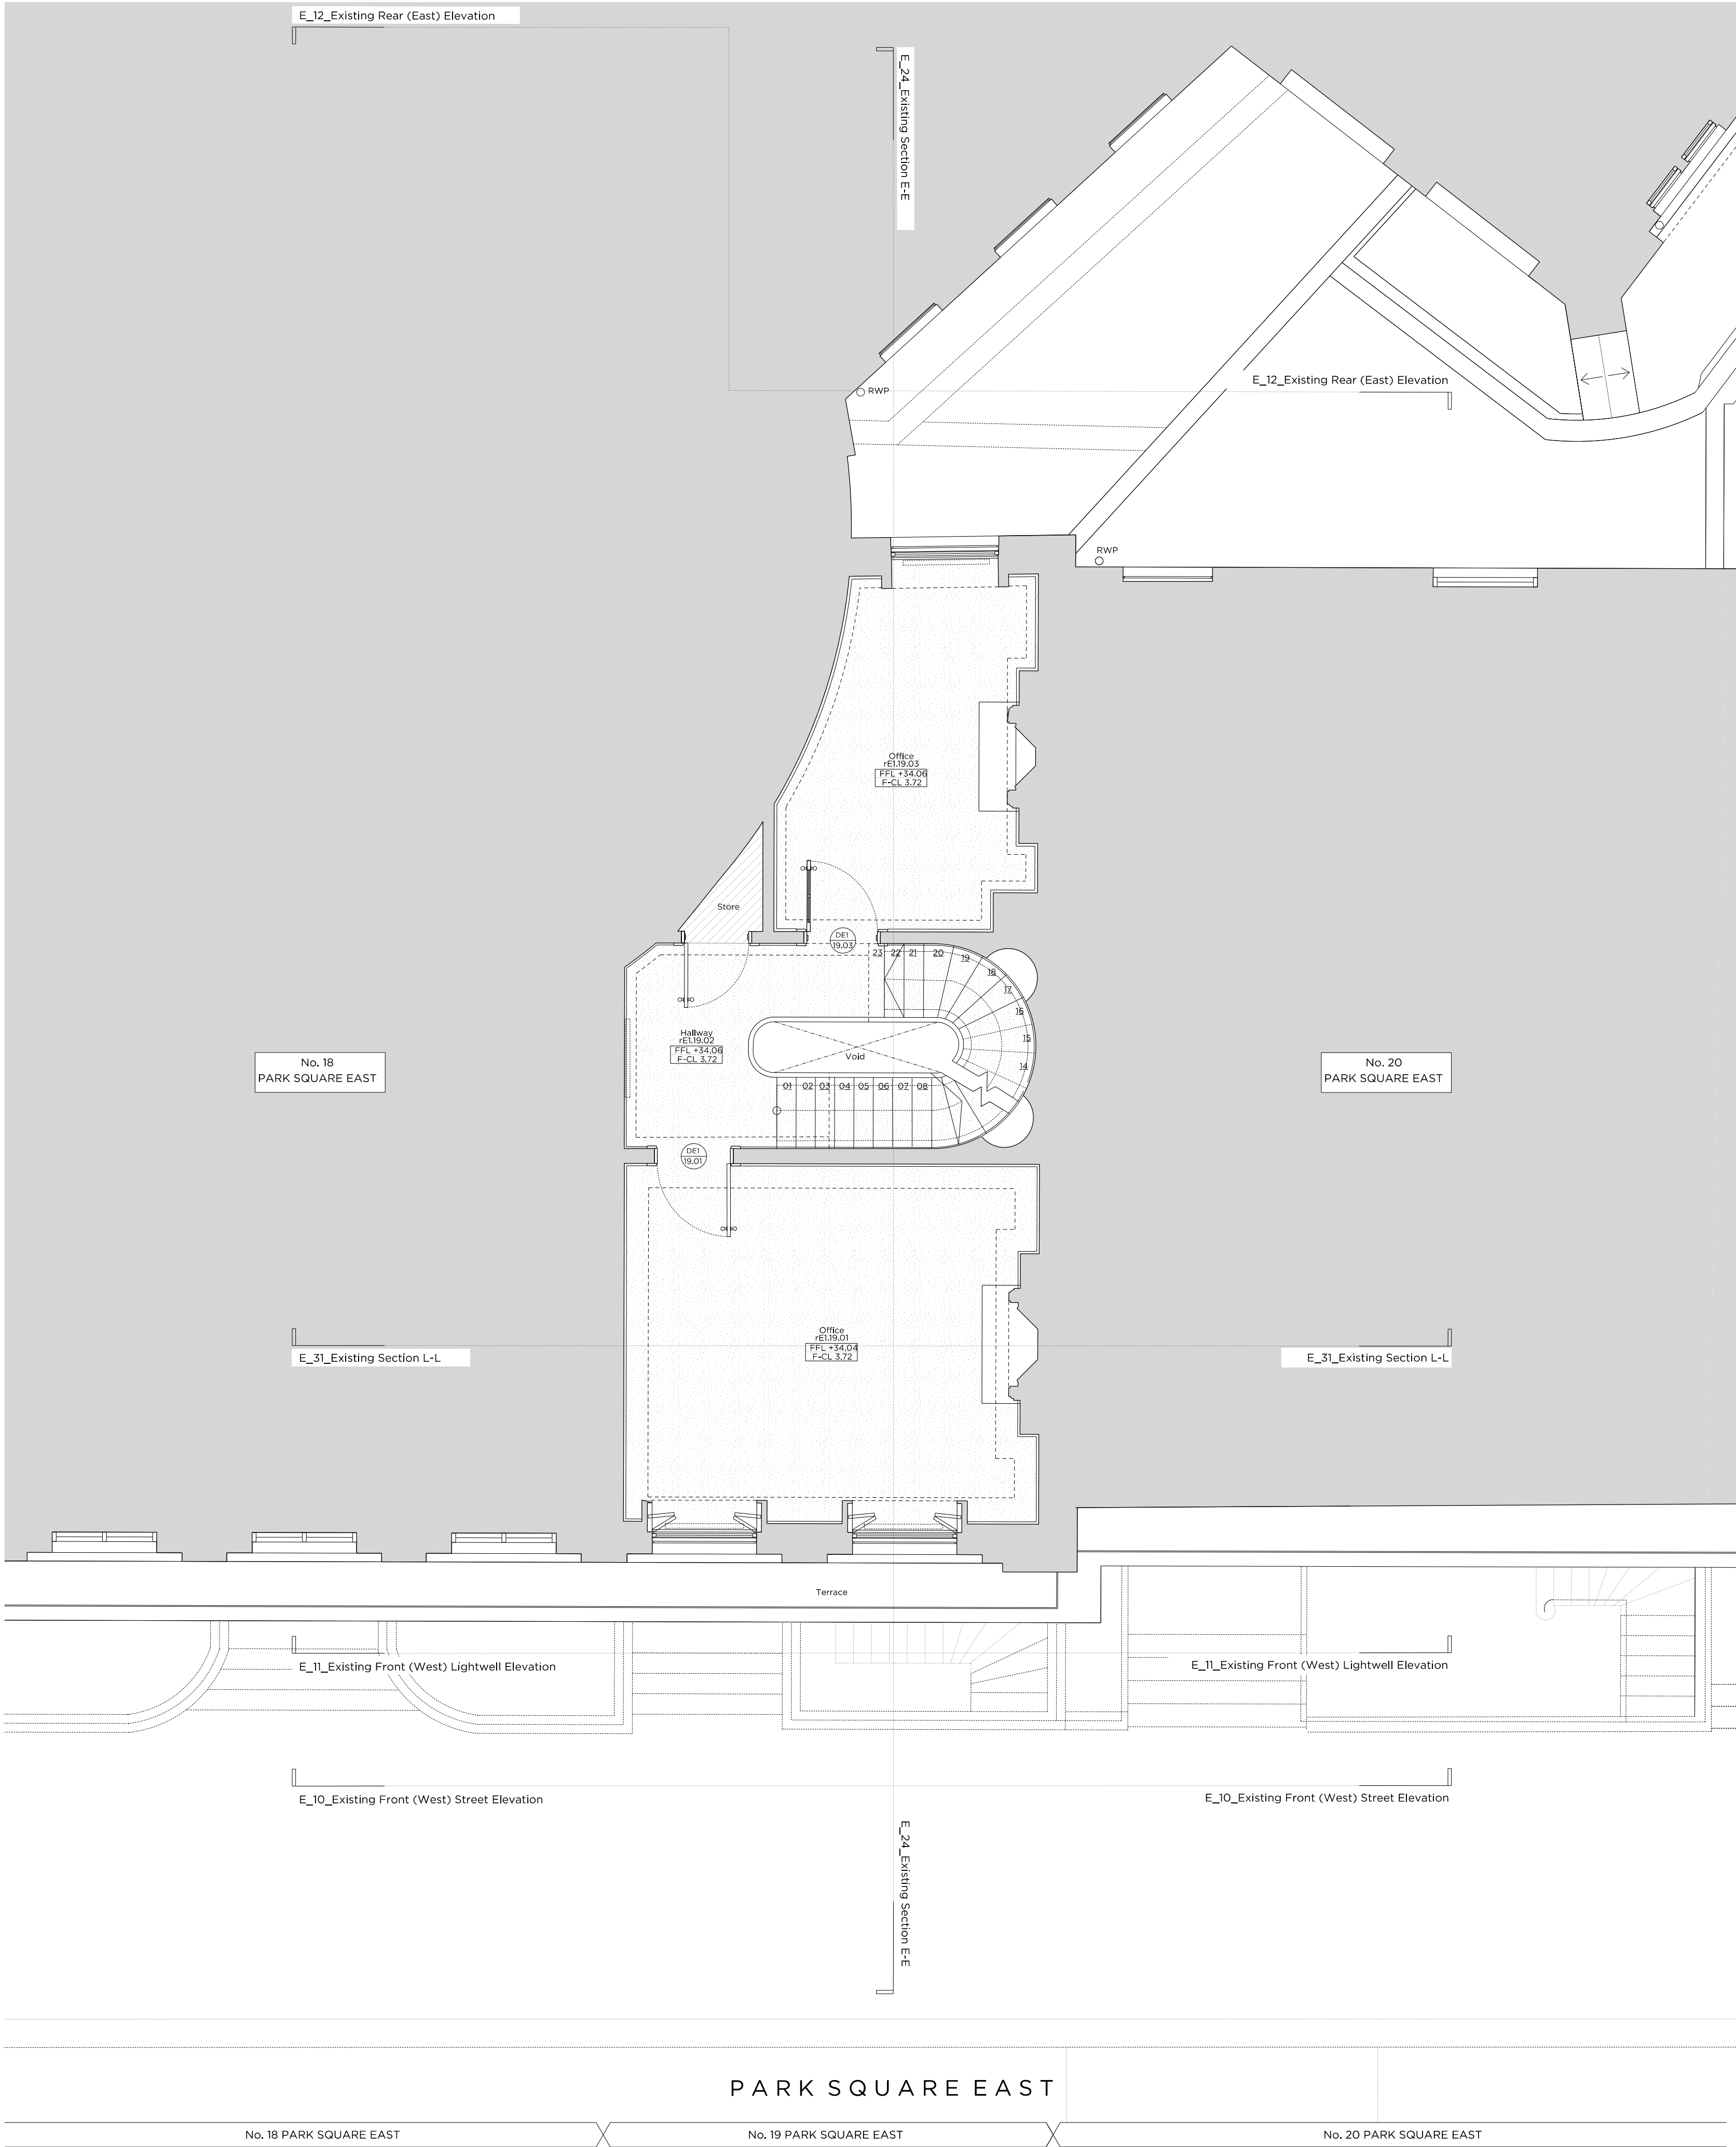

Key Site Plan 1:250

Key:

Existing structure / earth	A/C	External Condenser
SVP	Soil Vent Pipe	UFH
Underfloor heating		

Legend:

Existing Timber Floorboards	Existing Carpet
Existing Vinyl Floor Finish	Existing Stone flooring

Rev - 14.02.2020 Issued for Planning

PLANNING

Project No. 19011

Client 19 Park Square East Ltd.

Date February 2020

Scale 1:50 @ A1 / 1:100 @ A3

Project No. 19 Park Square East, NW1 4LH

Drawing Title Existing First Floor Plan

Drawing No. E_03 Rev. -


Drawn OB	Approved TB	Signed AA
----------	-------------	-----------

Marek Wojciechowski Architects Ltd.

66 + 68 Margaret Street W1W 8SR T. 020 7580 9336 www.mw-a.co.uk

Copyright Marek Wojciechowski Architects. No limited license exists. This drawing should not be used to calculate areas for the purposes of valuation. All dimensions to be checked on site by the contractor and such dimensions to be their responsibility. Do not scale drawings. All work must comply with relevant British Standards and Building Regulations requirements. Drawing errors and omissions to be reported to the architect.

N

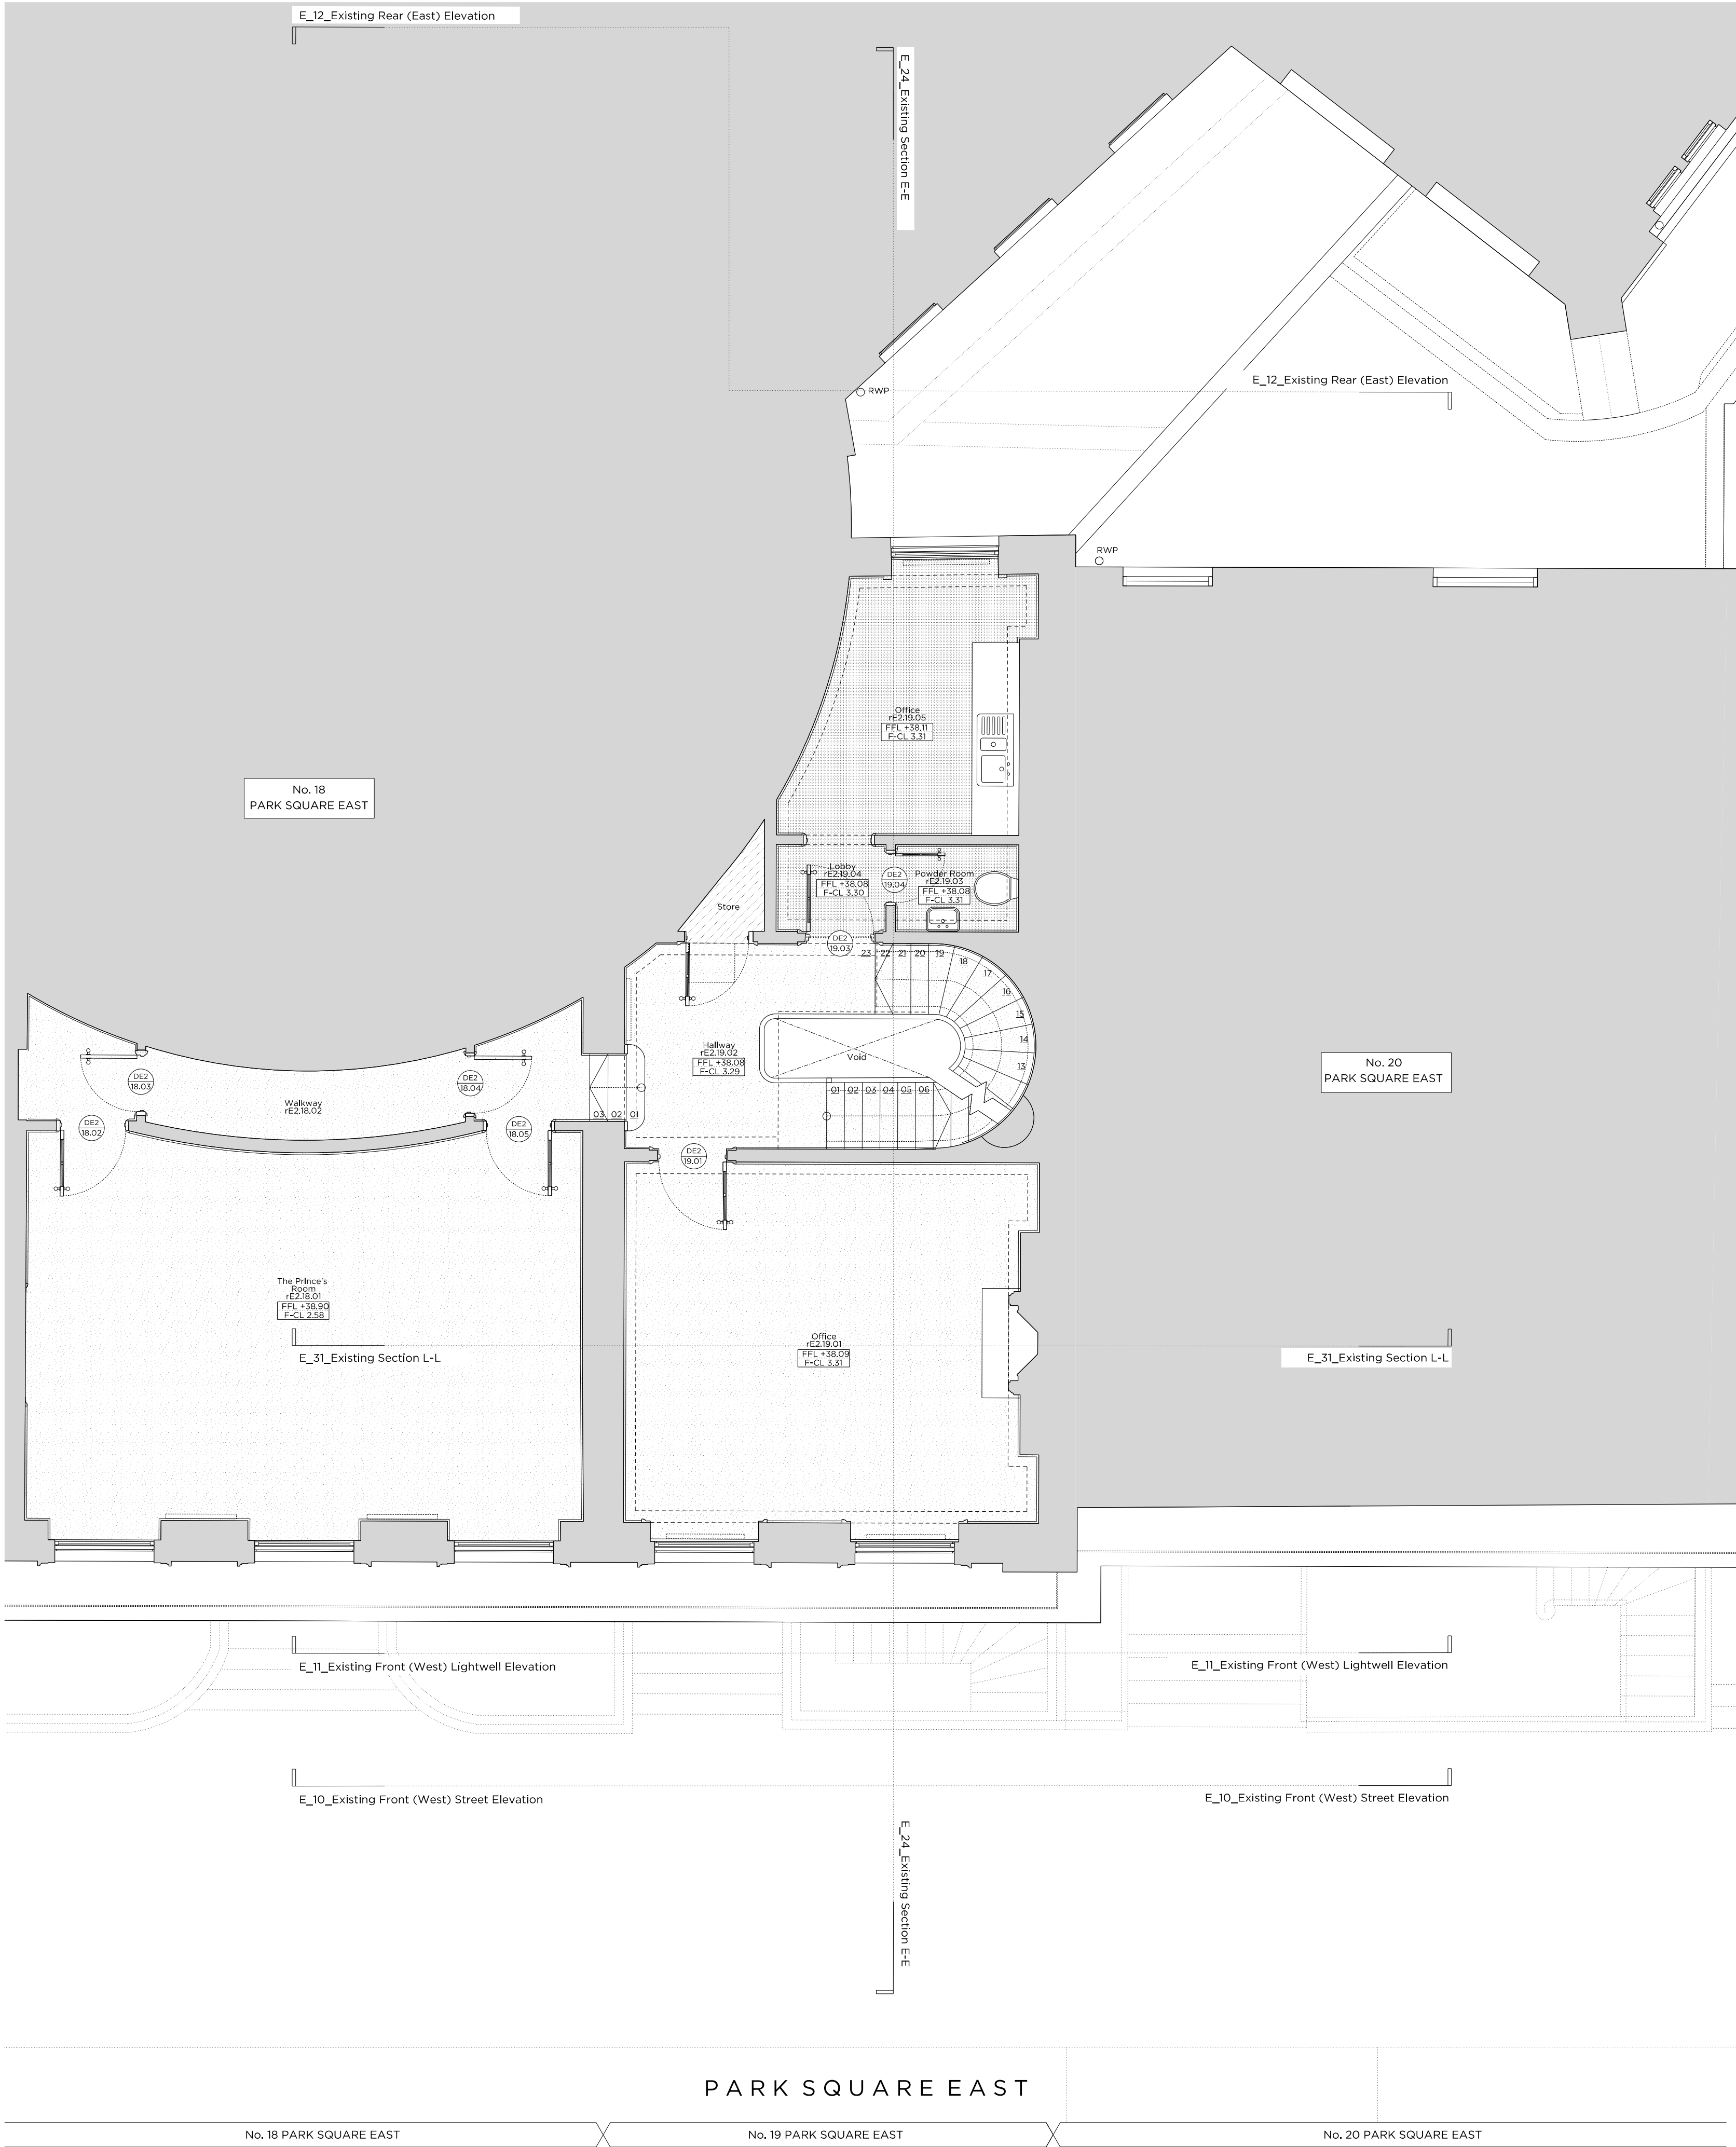

Key Site Plan 1:250

Key:

Existing structure / earth	A/C	External Condenser
SVP	Soil Vent Pipe	UFH
Underfloor heating		

Legend:

Existing Timber Floorboards	Existing Carpet
Existing Vinyl Floor Finish	Existing Stone flooring

Rev -	14.02.2020	Issued for Planning
-------	------------	---------------------

PLANNING

Project No. 19011

Client 19 Park Square East Ltd.

Date February 2020

Scale 1:50 @ A1 / 1:100 @ A3

Project No. 19 Park Square East, NW1 4LH

Drawing Title Existing Second Floor Plan


Drawing No. E_04	Rev. -	
Drawn OB	Approved TB	Signed AA

Marek Wojciechowski Architects Ltd.

66 - 68 Margaret Street W1W 8SR T. 020 7580 9336 www.mwa.co.uk

Copyright Marek Wojciechowski Architects. No implied license exists. This drawing should not be used to calculate areas for the purposes of valuation. All dimensions to be checked on site by the contractor and such dimensions to be their responsibility. Do not scale drawings. All work must comply with relevant British Standards and Building Regulations requirements. Drawing errors and omissions to be reported to the architect.

N

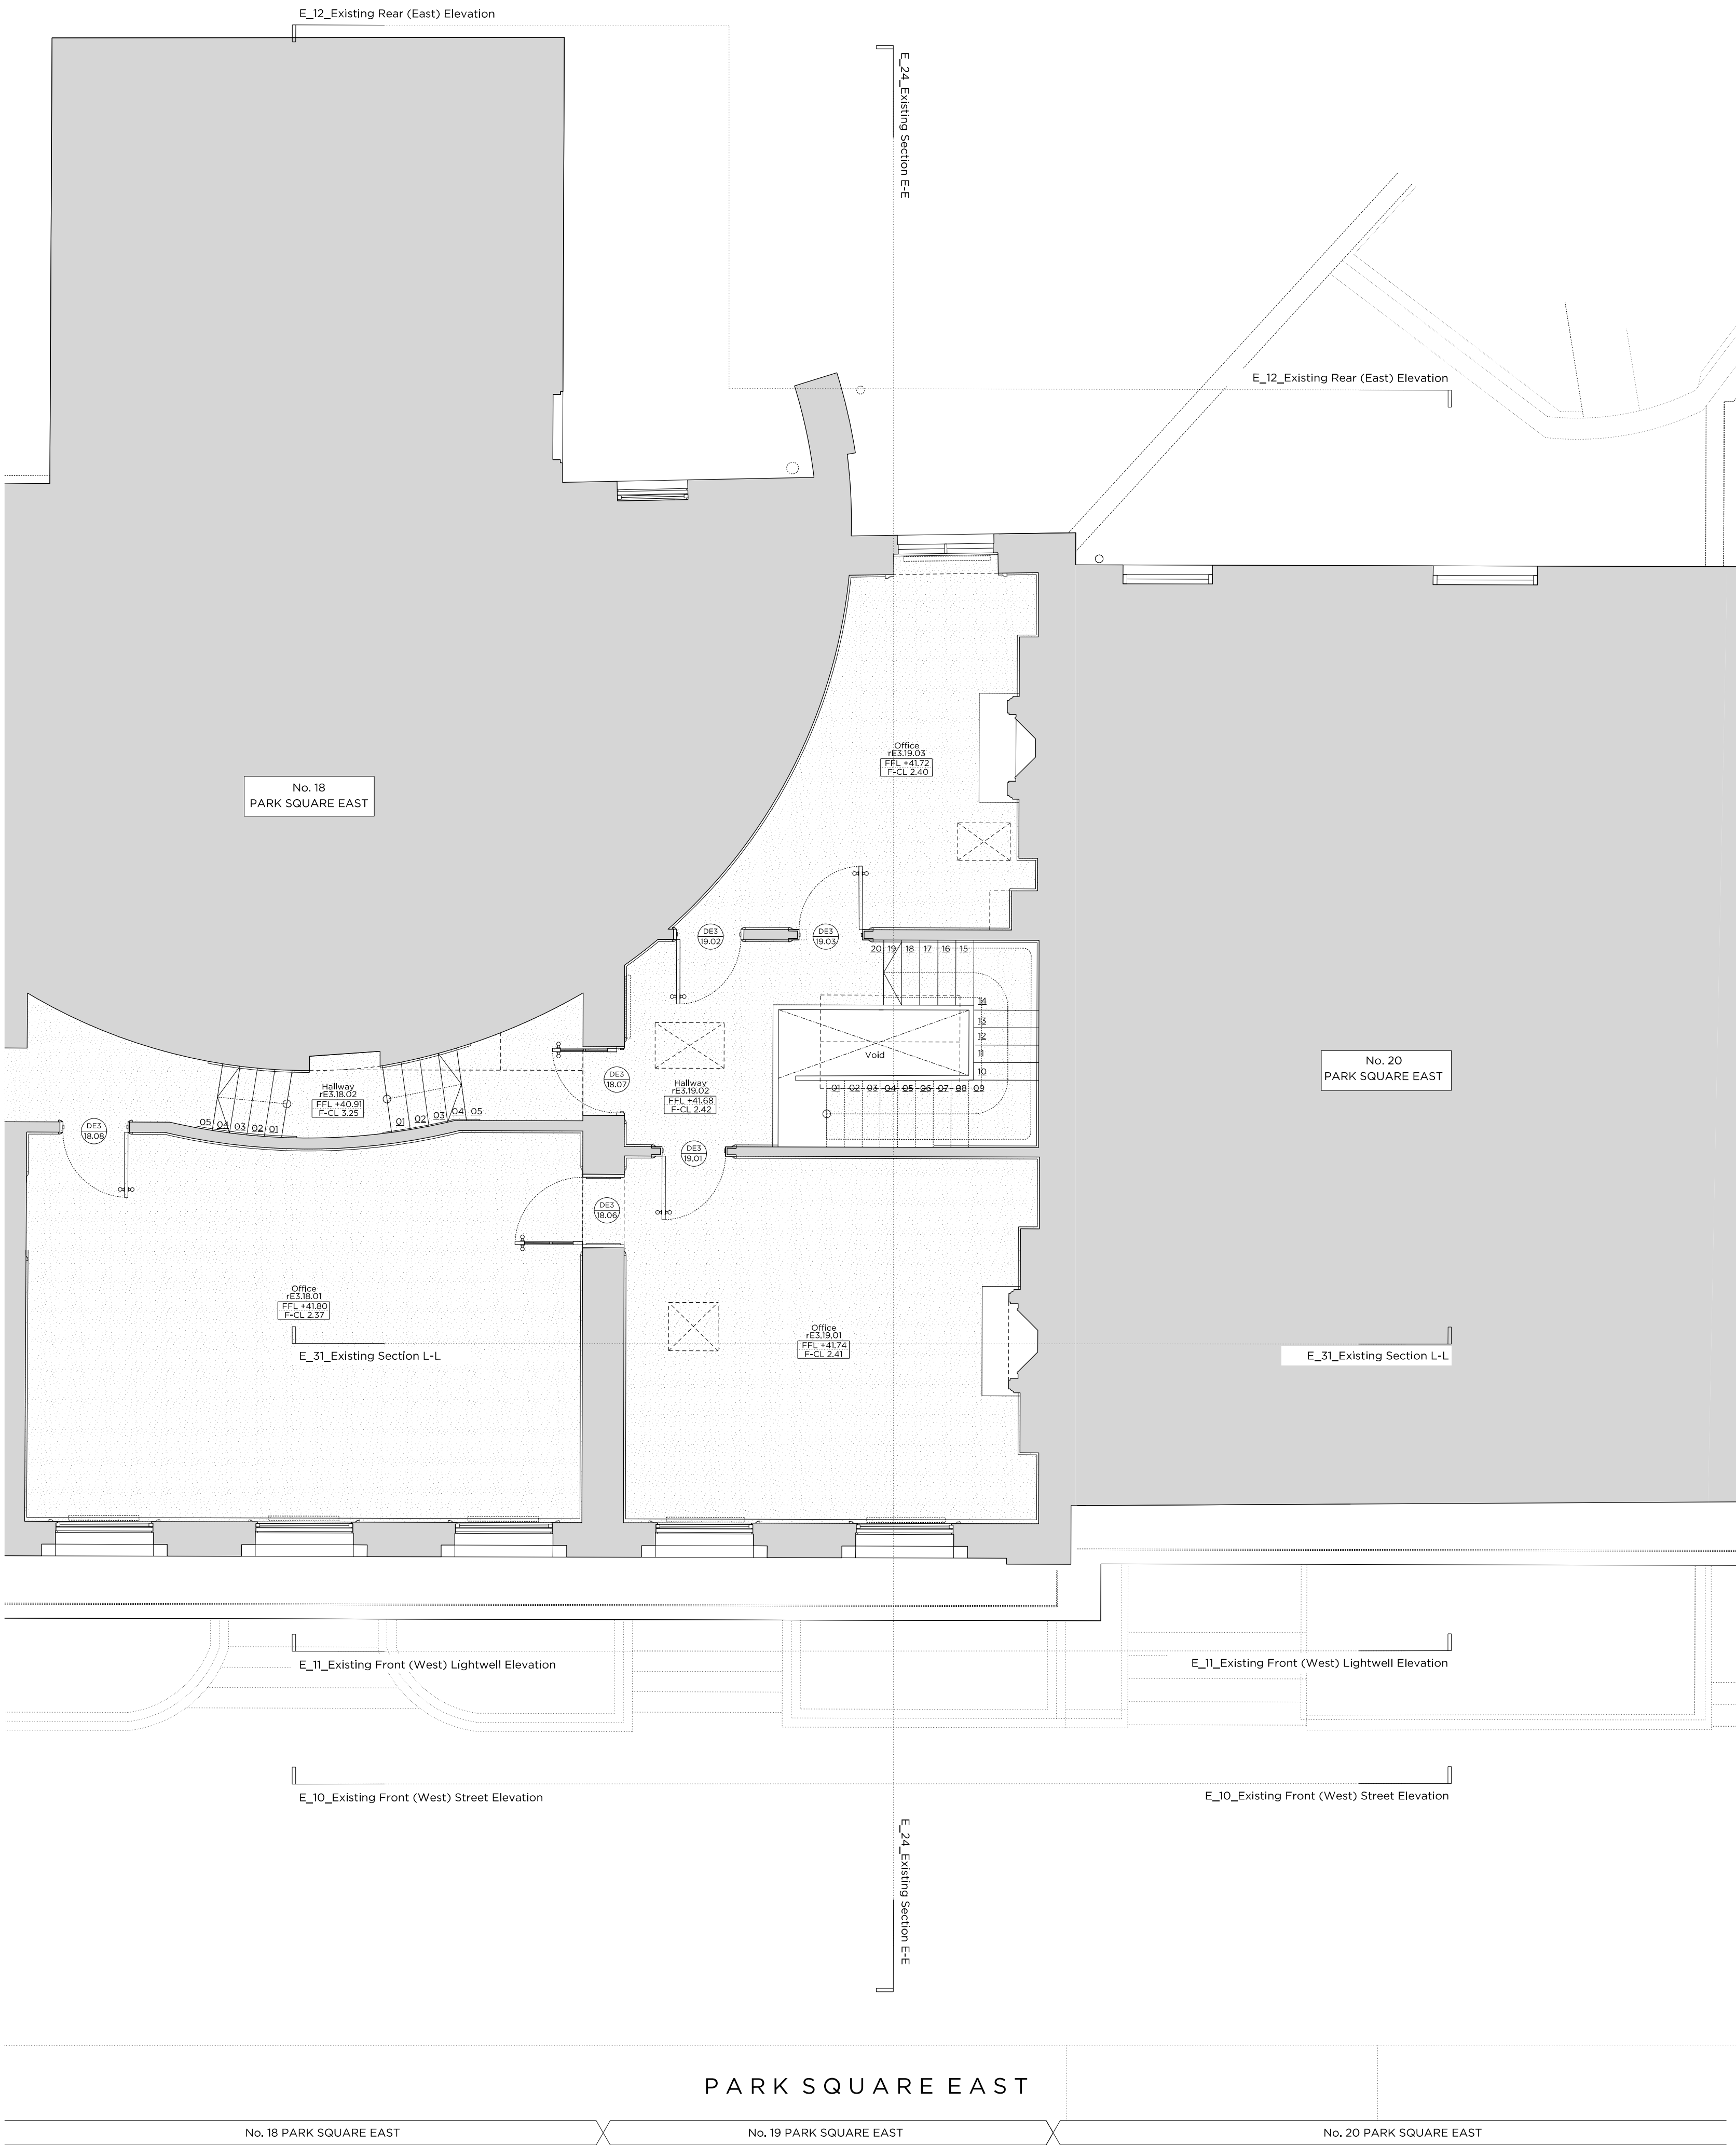

Key Site Plan 1:250

Key:

- Existing structure / earth
- A/C
- External Condenser
- SVP
- Soil Vent Pipe
- UFH
- Underfloor heating

Legend:

- Existing Timber Floorboards
- Existing Carpet
- Existing Vinyl Floor Finish
- Existing Stone flooring

Rev -	14.02.2020	Issued for Planning
-------	------------	---------------------

PLANNING

Project No. 19011

Client 19 Park Square East Ltd.

Date February 2020

Scale 1:50 @ A1 / 1:100 @ A3

Project No. 19 Park Square East, NW1 4LH

Drawing Title Existing Third Floor Plan

Drawing No. E_05	Rev. -
------------------	--------


Drawn OB	Approved TB	Signed AA
----------	-------------	-----------

Marek Wojciechowski Architects Ltd.

66 - 68 Margaret Street W1W 8SR T. 020 7580 9336 www.mwa.co.uk

Copyright Marek Wojciechowski Architects. No limited license is granted. This drawing should not be used to calculate areas for the purposes of valuation. All dimensions to be checked on site by the contractor and such dimensions to be their responsibility. Do not scale drawings. All work must comply with relevant British Standards and Building Regulations requirements. Drawing errors and omissions to be reported to the architect.

N

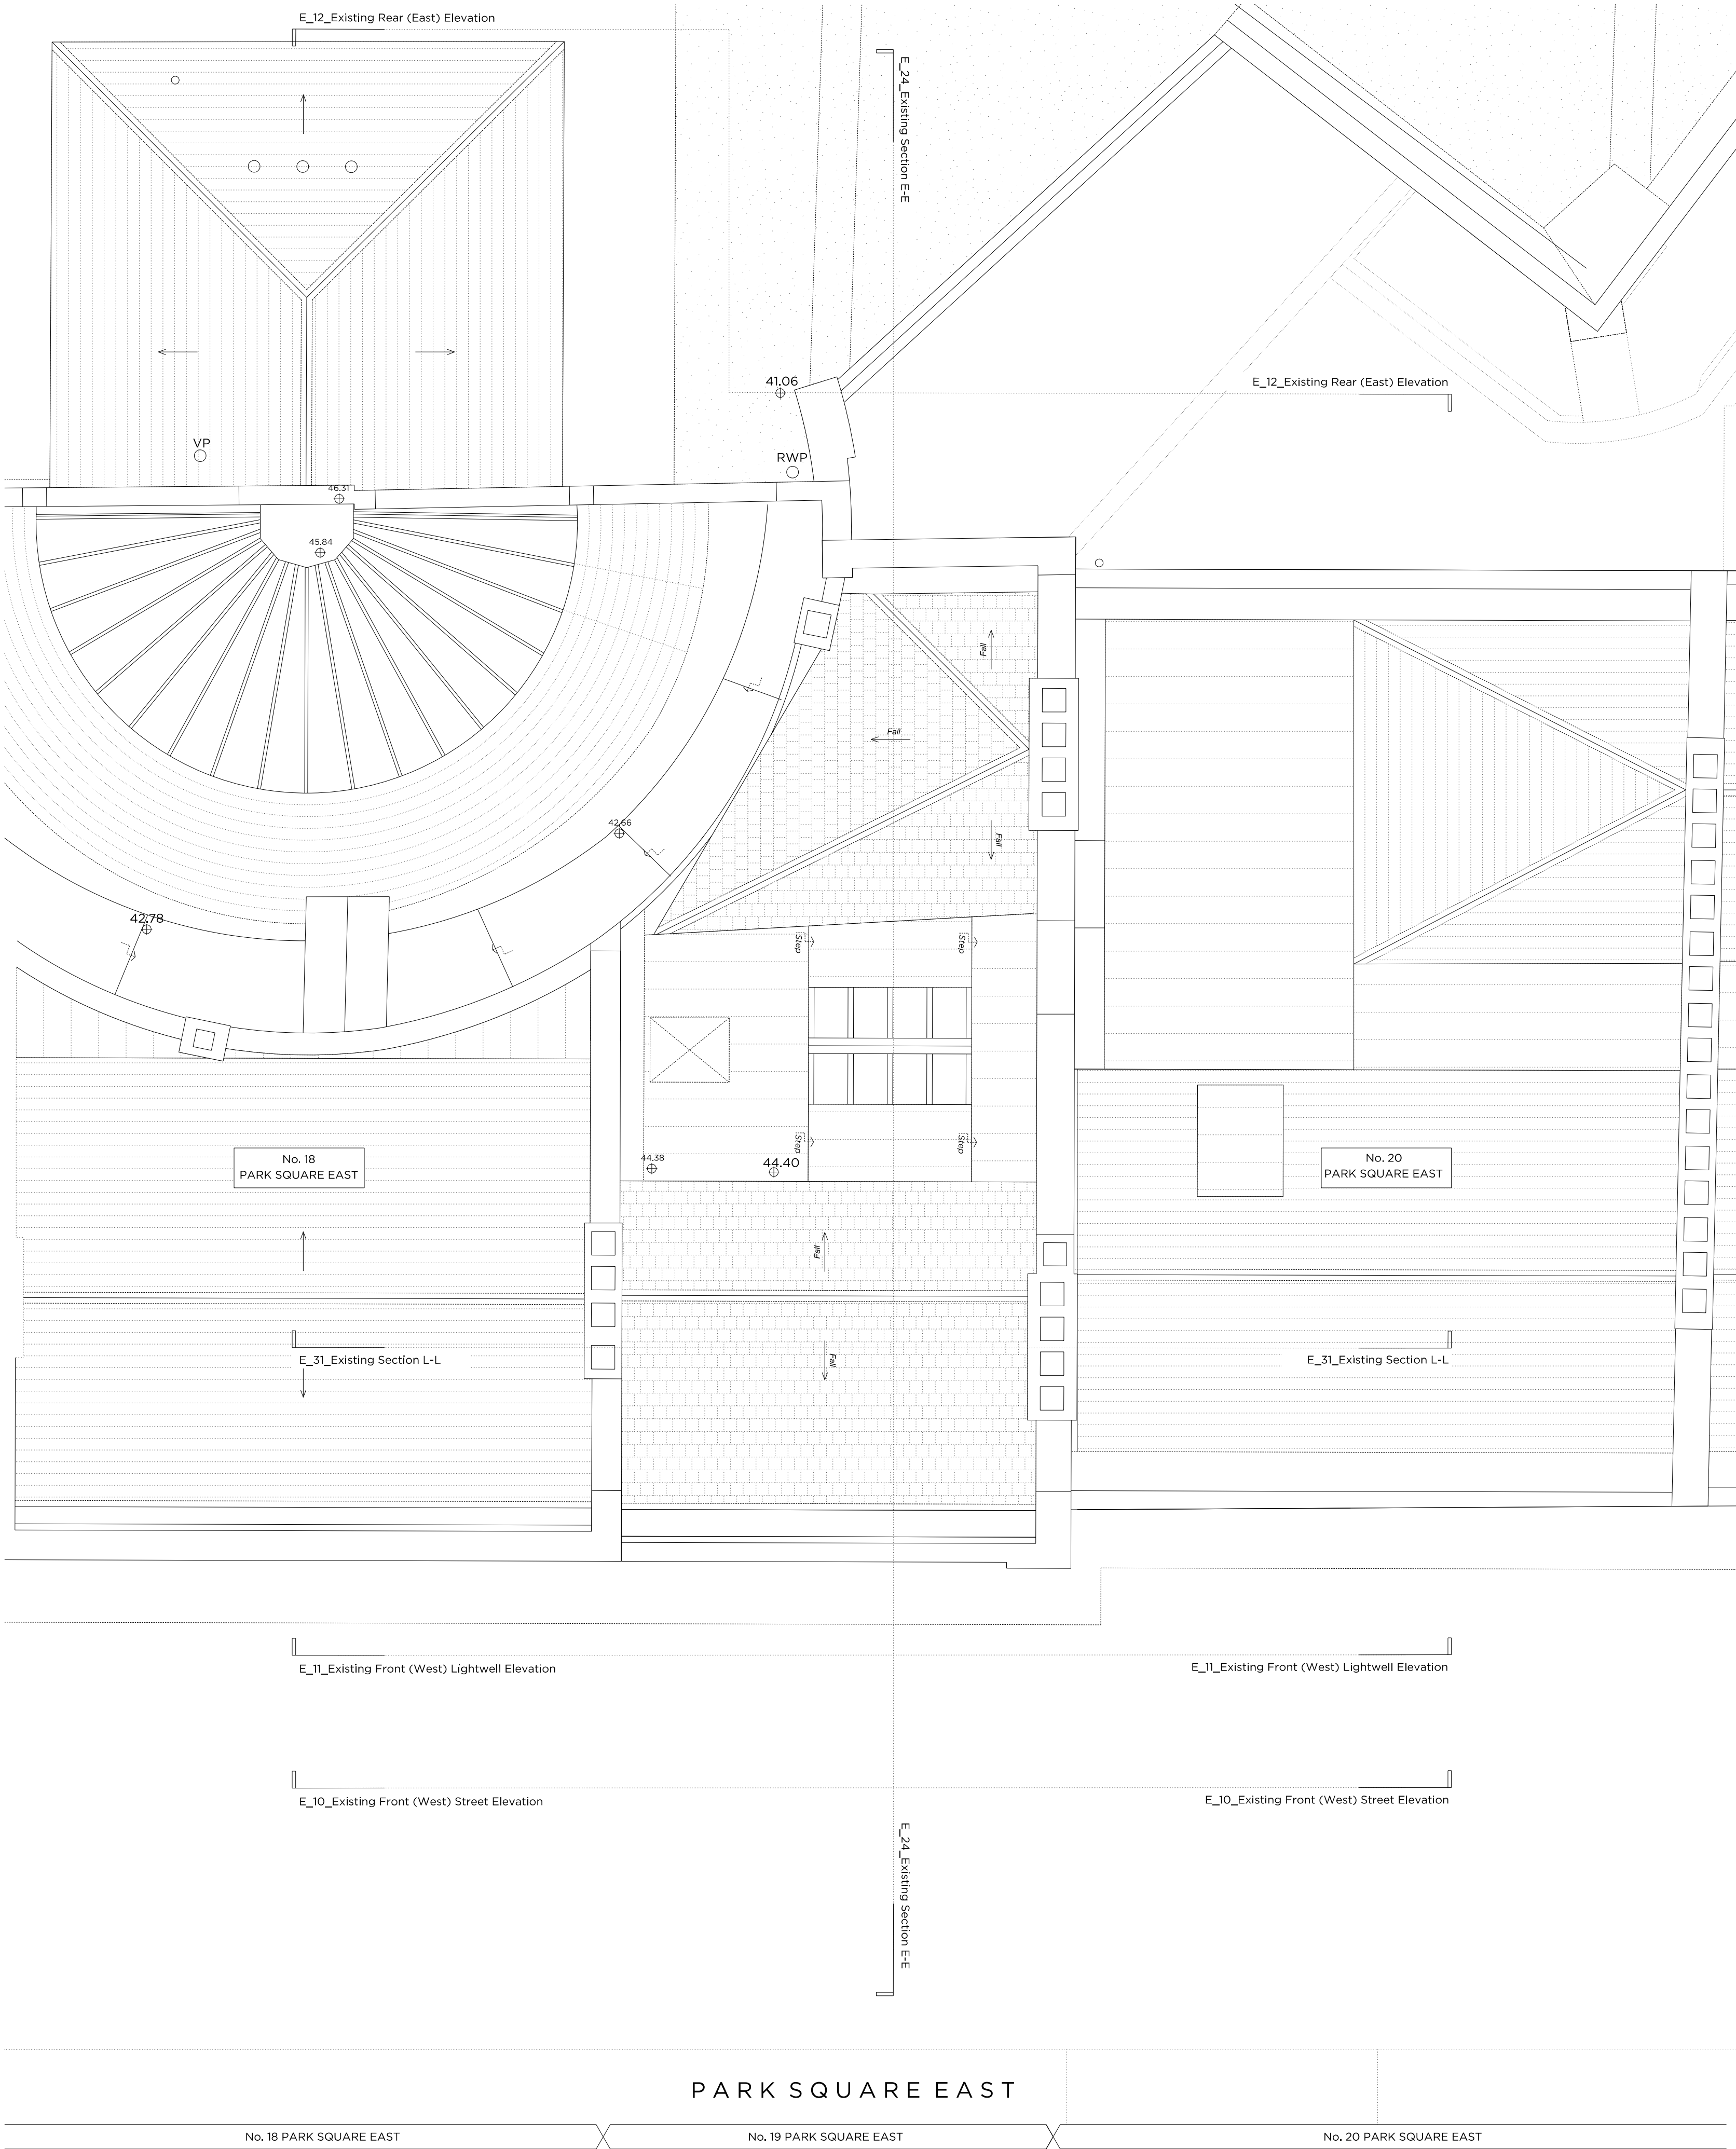

Key Site Plan 1:250

Key:

Existing structure / earth	A/C	External Condenser	
SVP	Soil Vent Pipe	UFH	Underfloor heating

Legend:

Existing Timber Floorboards	Existing Carpet
Existing Vinyl Floor Finish	Existing Stone flooring

Rev -	14.02.2020	Issued for Planning
-------	------------	---------------------

PLANNING

Project No. 19011

Client 19 Park Square East Ltd.

Date February 2020

Scale 1:50 @ A1 / 1:100 @ A3

Project No. 19 Park Square East, NW1 4LH

Drawing Title Existing Roof Plan


Drawing No. E_06	Rev. -	
Drawn OB	Approved TB	Signed AA

Marek Wojciechowski Architects Ltd.

66 + 68 Margaret Street W1W 8SR T. 020 7580 9336 www.mwa.co.uk

Copyright Marek Wojciechowski Architects. No limited license exists. This drawing should not be used to calculate areas for the purposes of valuation. All dimensions to be checked on site by the contractor and such dimensions to be their responsibility. Do not scale drawings. All work must comply with relevant British Standards and Building Regulations requirements. Drawing errors and omissions to be reported to the architect.

N

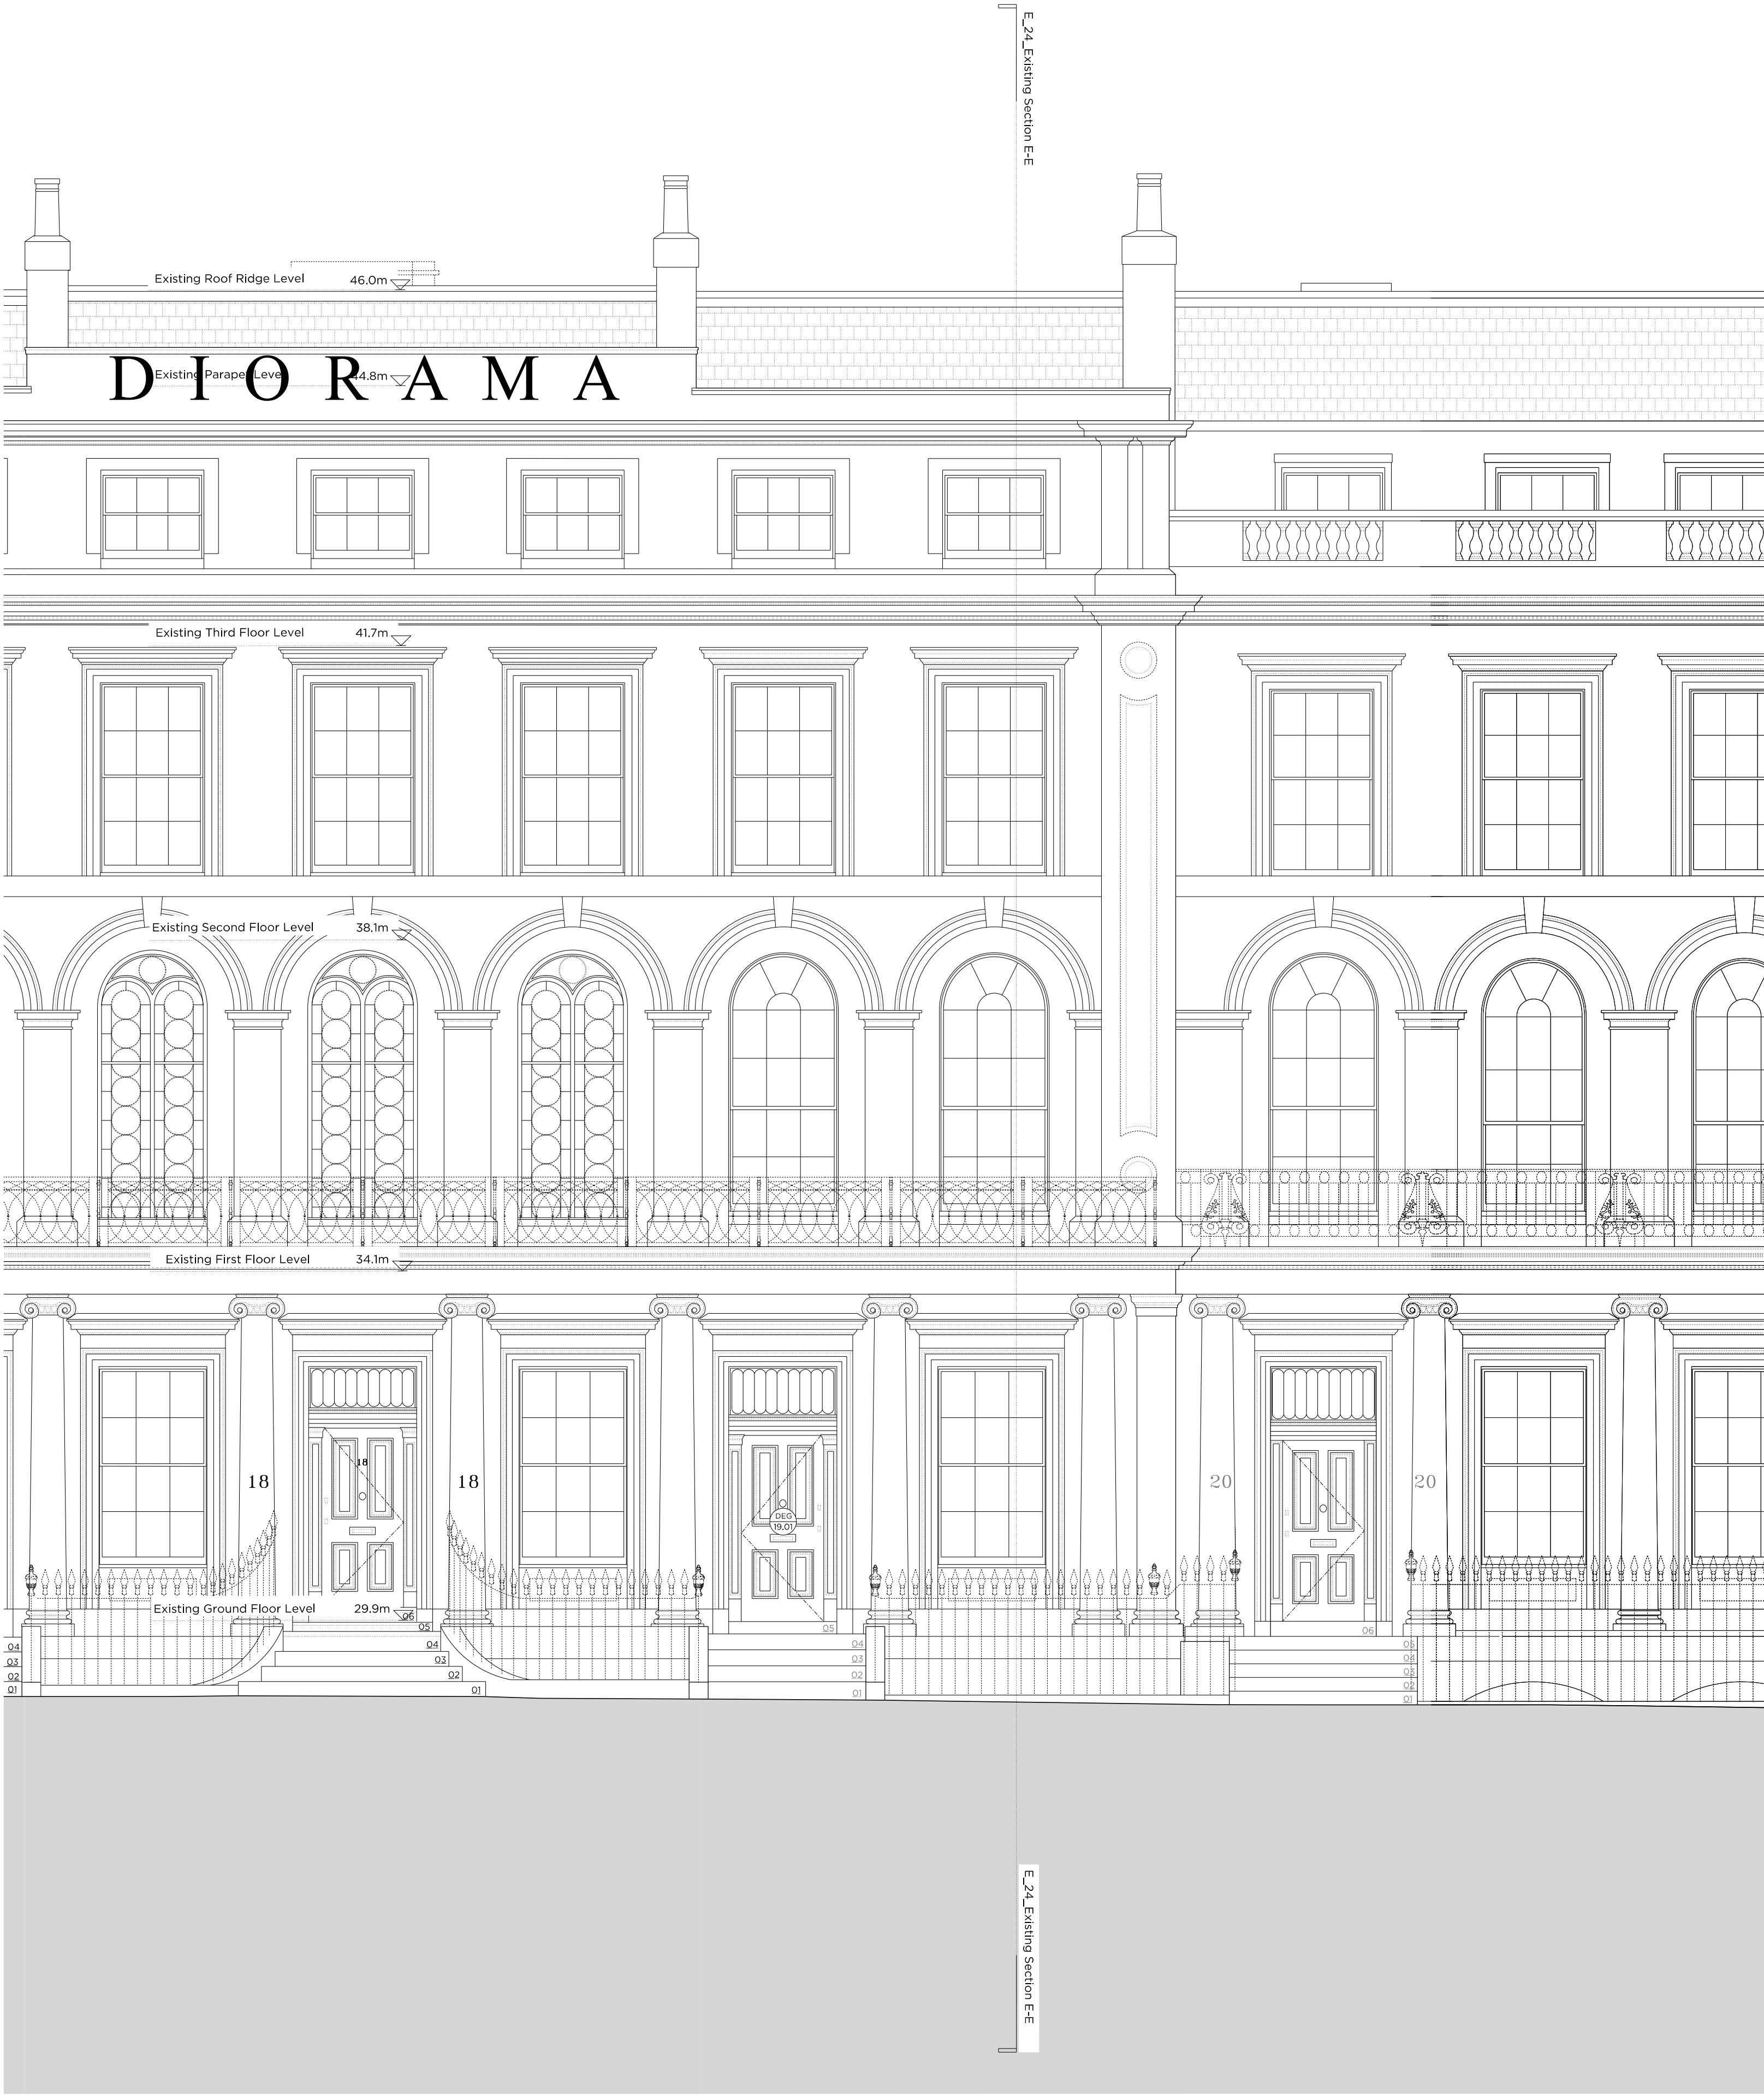

Key Site Plan 1:250

Key:

Existing structure / earth	A/C	External Condenser	
SVP	Soil Vent Pipe	UFH	Underfloor heating

Legend:

Existing Timber floorboards	Existing Carpet
Existing Vinyl Floor Finish	Existing Stone flooring

Rev - 14.02.2020 Issued for Planning

PLANNING

Project No. 19011

Client 19 Park Square East Ltd.

Date February 2020

Scale 1:50 @ A1 / 1:100 @ A3

Project No. 19 Park Square East, NW1 4LH

Drawing Title Existing Front (West) Street Elevation

Drawing No. E_10 Rev. -

Drawn OB	Approved TB	Signed AA
----------	-------------	-----------



66 + 68 Margaret Street W1W 8SR T. 020 7580 9336 www.mwa.co.uk

Copyright Marek Wojciechowski Architects. No limited license exists. This drawing should not be used to calculate areas for the purposes of valuation. All dimensions to be checked on site by the contractor and such dimensions to be their responsibility. Do not scale drawings. All work must comply with relevant British Standards and Building Regulations requirements. Drawing errors and omissions to be reported to the architect.





Key Site Plan 1:250

Key:

Existing structure / earth	A/C	External Condenser
SVP	Soil Vent Pipe	UFH
Underfloor heating		

Legend:

Existing Timber floorboards	Existing Carpet
Existing Vinyl Floor Finish	Existing Stone flooring

Rev - 14.02.2020 Issued for Planning

PLANNING

Project No. 19011

Client 19 Park Square East Ltd.

Date February 2020

Scale 1:50 @ A1 / 1:100 @ A3

Project No. 19 Park Square East, NW1 4LH

Drawing Title: Existing Front (West) Lightwell Elevation

Drawing No. E_11 Rev. -

Drawn OB	Approved TB	Signed AA
----------	-------------	-----------

Marek Wojciechowski Architects Ltd.

66 - 68 Margaret Street W1W 8SR T. 020 7580 9336 www.mw-a.co.uk

Copyright Marek Wojciechowski Architects. No limited license exists. This drawing should not be used to calculate areas for the purposes of valuation. All dimensions to be checked on site by the contractor and such dimensions to be their responsibility. Do not scale drawings. All work must comply with relevant British Standards and Building Regulations requirements. Drawing errors and omissions to be reported to the architect.

0 0.5m 1m 2m 3m 4m 5m



Key Site Plan 1:250

Key:

Existing structure / earth	A/C	External Condenser
SVP	Soil Vent Pipe	UFH
Underfloor heating		

Legend:

Existing Timber Floorboards	Existing Carpet
Existing Vinyl Floor Finish	Existing Stone flooring

Rev - 14.02.2020 Issued for Planning

PLANNING

Project No. 19011

Client 19 Park Square East Ltd.

Date February 2020

Scale 1:50 @ A1 / 1:100 @ A3

Project No. 19 Park Square East, NW1 4LH

Drawing Title Existing Rear (East) Elevation

Drawing No. E_12

Rev. -


Drawn OB	Approved TB	Signed AA
----------	-------------	-----------

 Marek Wojciechowski Architects Ltd.

66 - 68 Margaret Street W1W 8SR T. 020 7580 9336 www.mw-a.co.uk

Copyright Marek Wojciechowski Architects. No limited license exists. This drawing should not be used to calculate areas for the purposes of valuation. All dimensions to be checked on site by the contractor and such dimensions to be their responsibility. Do not scale drawings. All work must comply with relevant British Standards and Building Regulations requirements. Drawing errors and omissions to be reported to the architect.

0 0.5m 1m 2m 3m 4m 5m

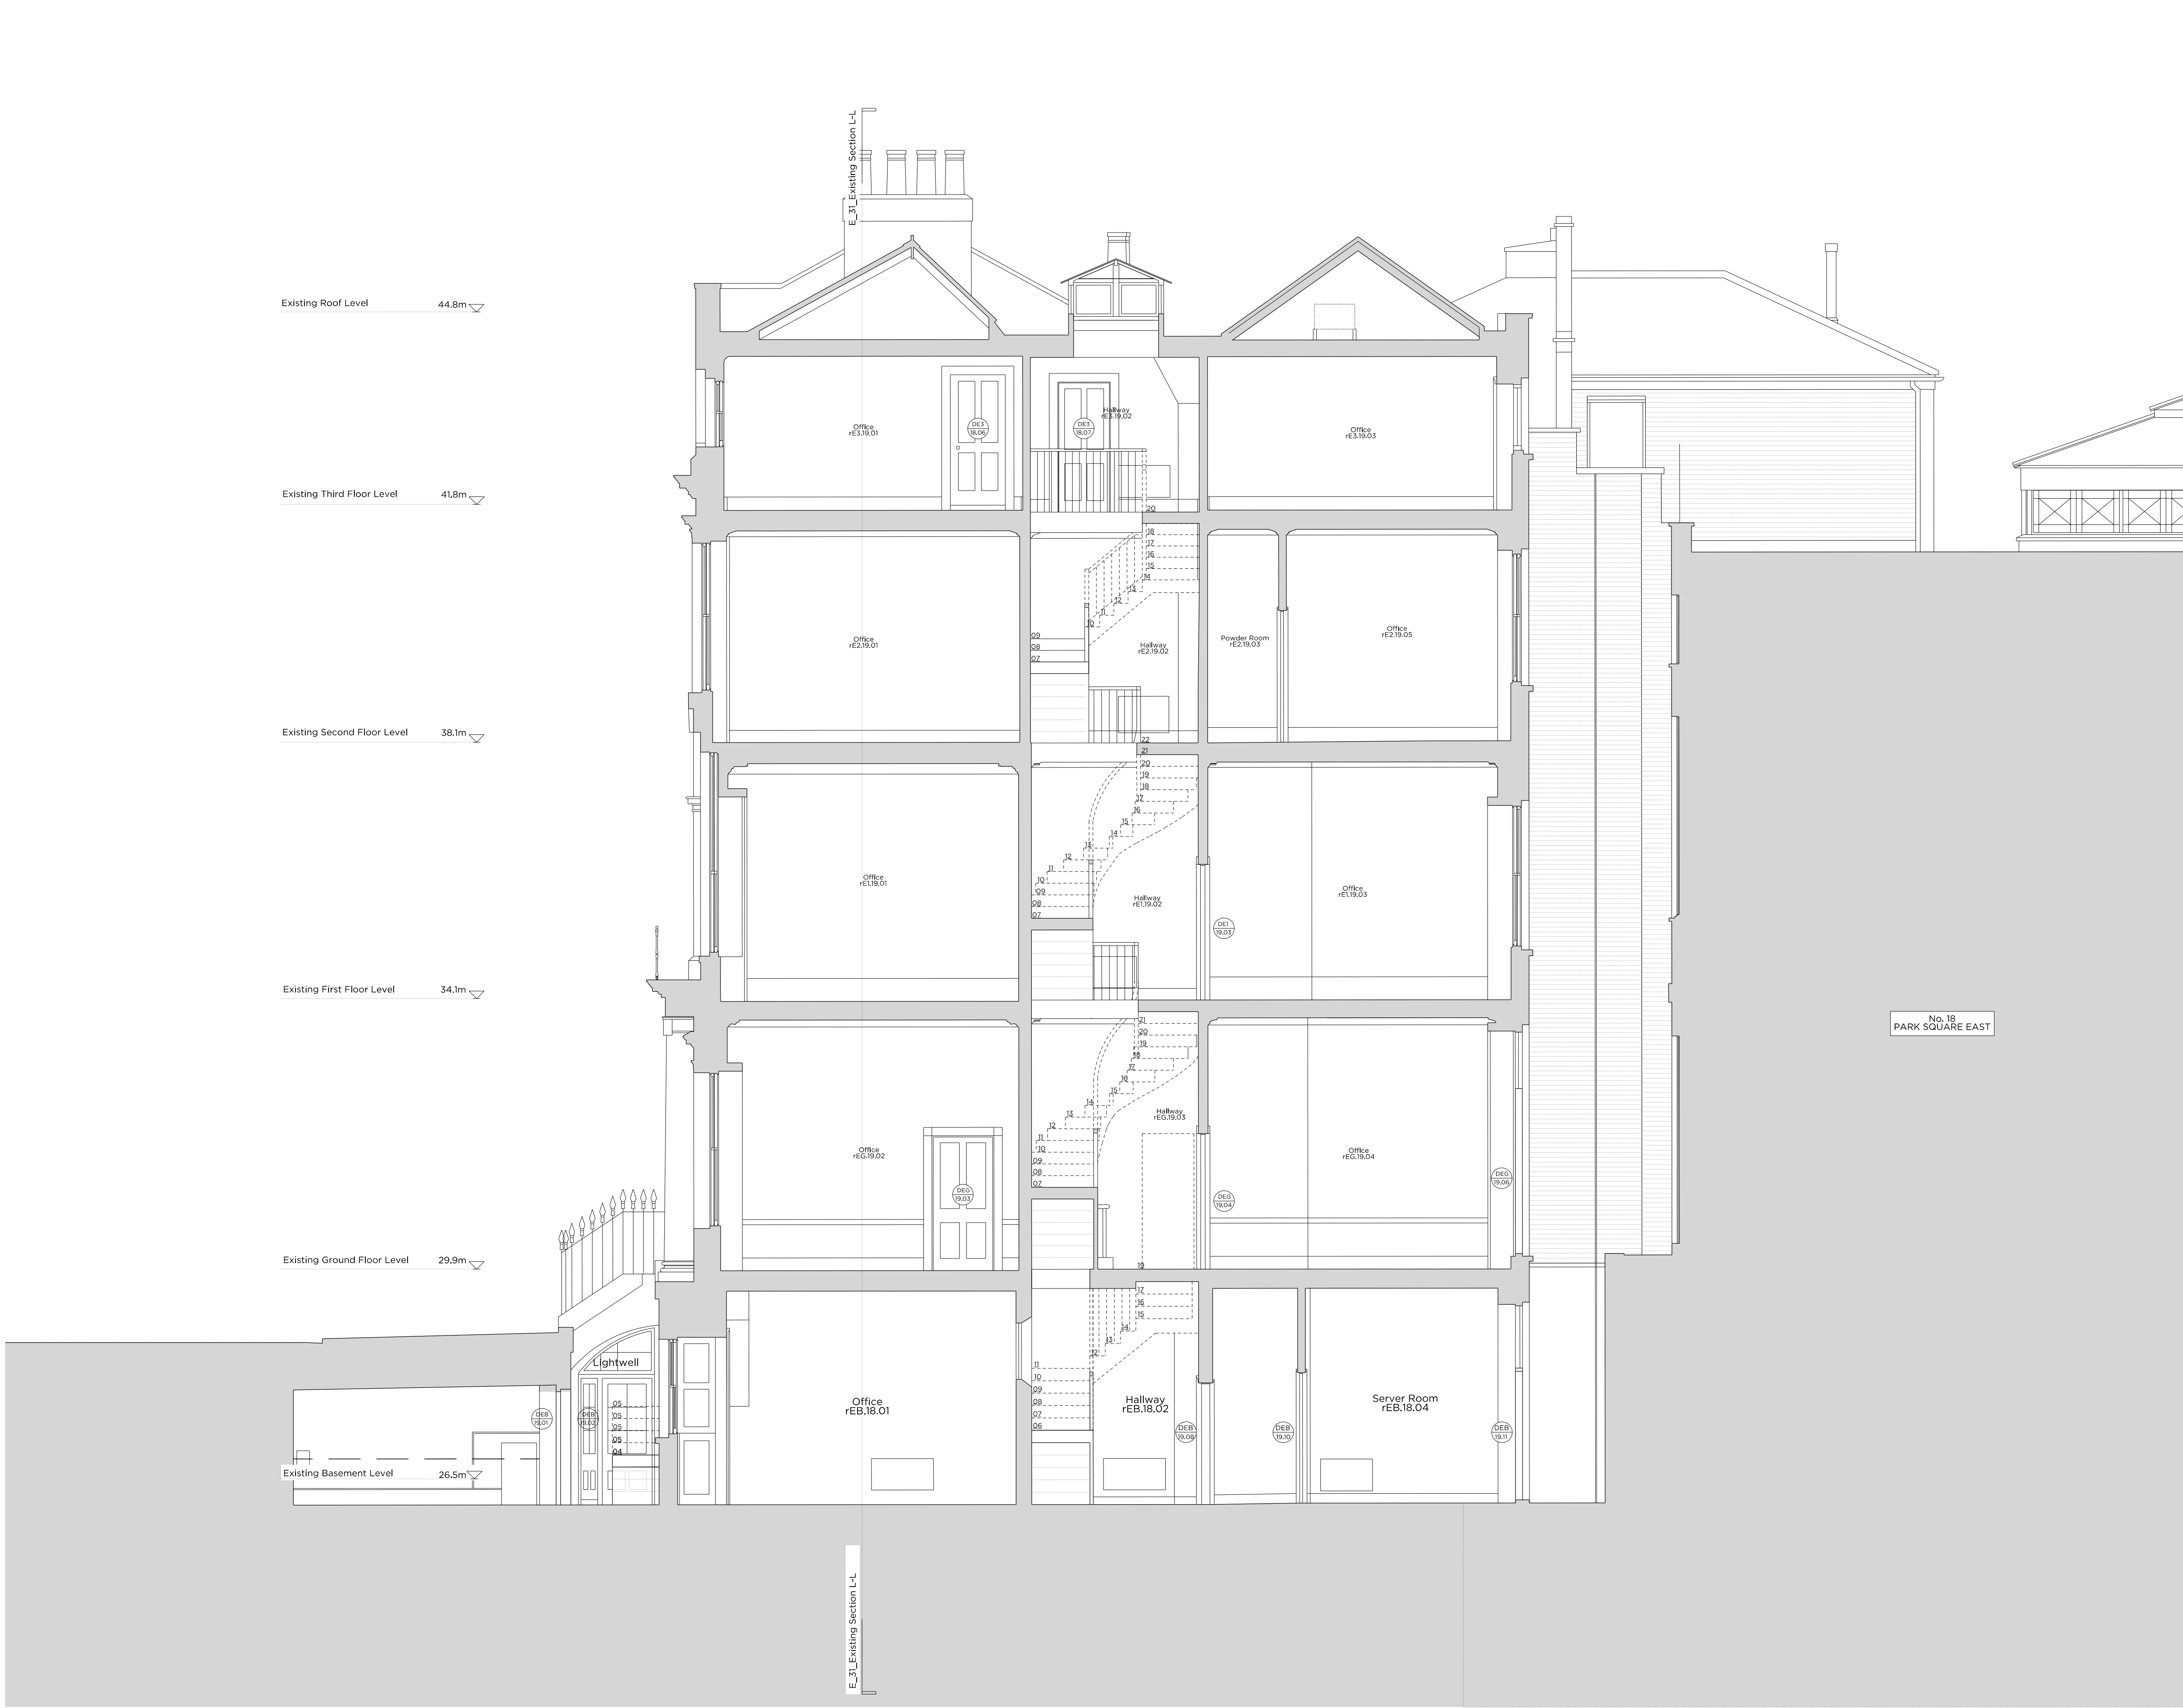

Key Site Plan 1:250

Key:

Existing structure / earth	A/C	External Condenser	
SVP	Soil Vent Pipe	UFH	Underfloor heating

Legend:

Existing Timber Floorboards	Existing Carpet
Existing Vinyl Floor Finish	Existing Stone flooring

Rev - 14.02.2020 Issued for Planning

PLANNING

Project No. 19011

Client 19 Park Square East Ltd.

Date February 2020

Scale 1:50 @ A1 / 1:100 @ A3

Project No. 19 Park Square East, NW1 4LH

Drawing Title Existing Section E-E

Drawing No. E_24 Rev. -


Drawn OB	Approved TB	Signed AA
----------	-------------	-----------

Marek Wojciechowski Architects Ltd.

66 - 68 Margaret Street W1W 8SR T. 020 7580 9336 www.mw-a.co.uk

Copyright Marek Wojciechowski Architects. No limited license exists. This drawing should not be used to calculate areas for the purposes of valuation. All dimensions to be checked on site by the contractor and such dimensions to be their responsibility. Do not scale drawings. All work must comply with relevant British Standards and Building Regulations requirements. Drawing errors and omissions to be reported to the architect.

0 0.5m 1m 2m 3m 4m 5m

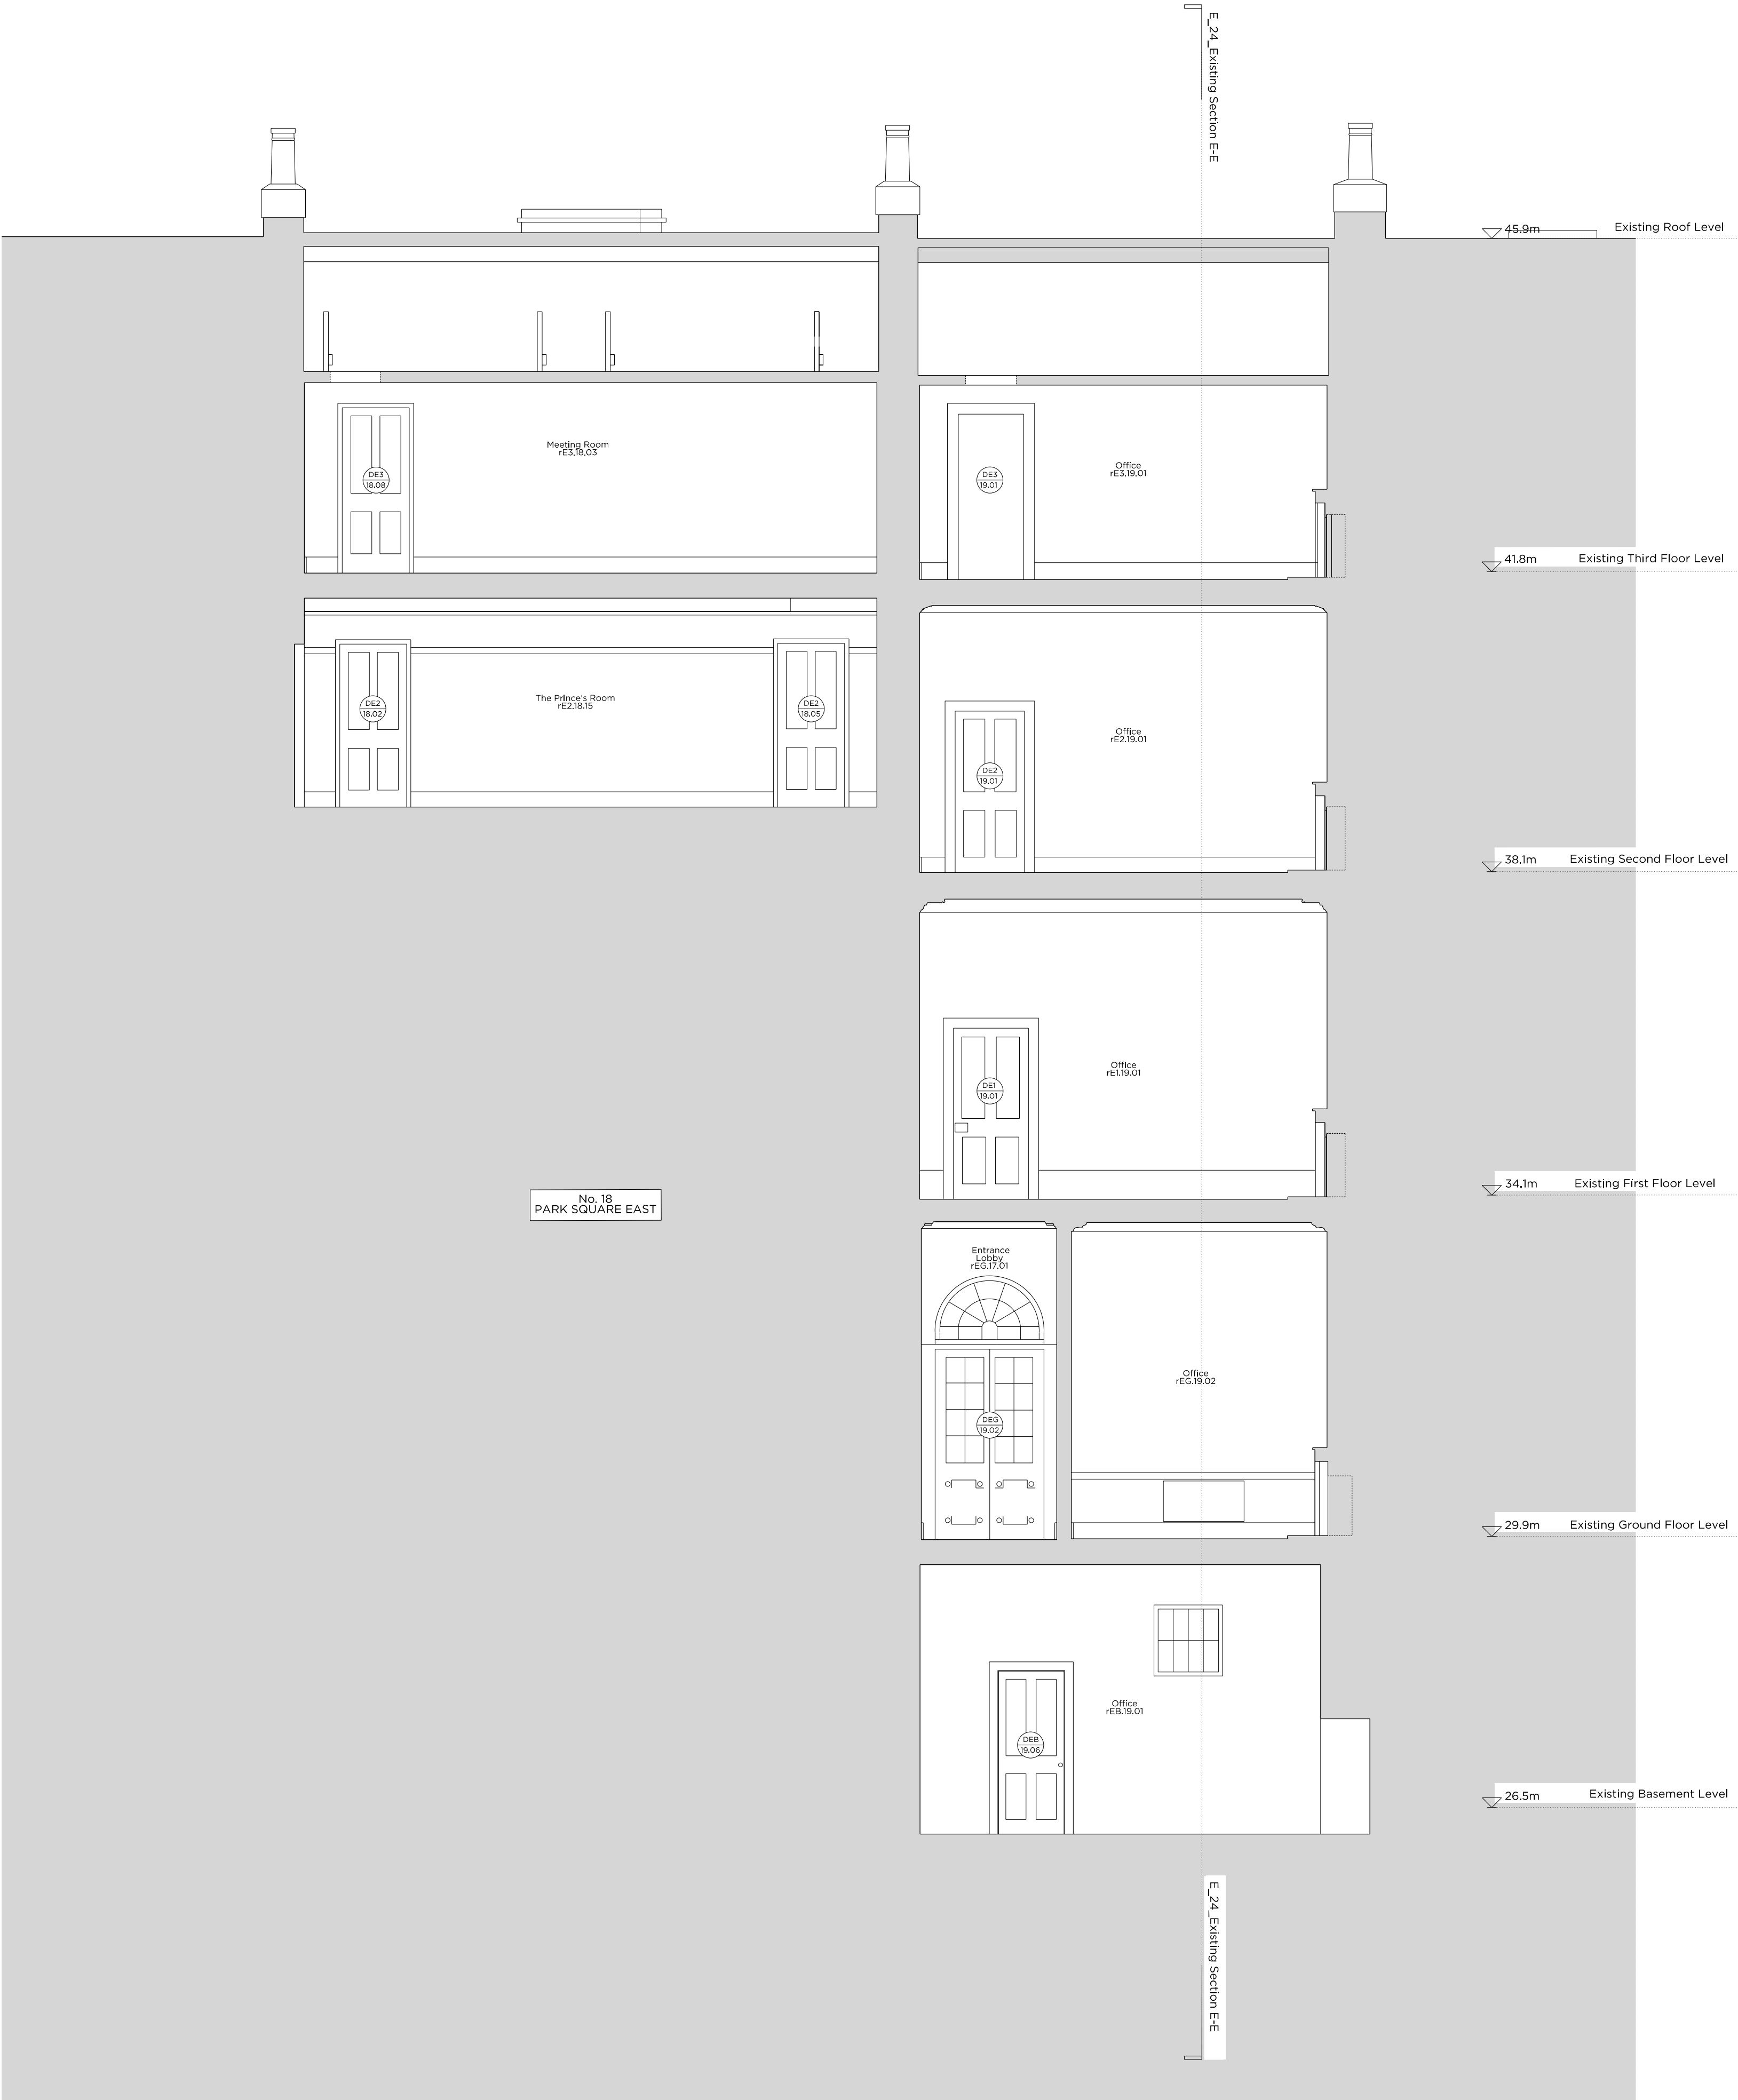

Key Site Plan 1:250

Key:

Existing structure / earth	A/C	External Condenser
SVP	Soil Vent Pipe	UFH
Underfloor heating		

Legend:

Existing Timber Floorboards	Existing Carpet
Existing Vinyl Floor Finish	Existing Stone flooring

Rev - 14.02.2020 Issued for Planning

PLANNING

Project No. 19011

Client 19 Park Square East Ltd.

Date February 2020

Scale 1:50 @ A1 / 1:100 @ A3

Project No. 19 Park Square East, NW1 4LH

Drawing Title Existing Section L-L

Drawing No. E_31 Rev. -

Drawn OB	Approved TB	Signed AA
----------	-------------	-----------



66 - 68 Margaret Street W1W 8SR T. 020 7580 9336 www.mwa.co.uk

Copyright Marek Wojciechowski Architects. No implied license exists. This drawing should not be used to calculate areas for the purposes of valuation. All dimensions to be checked on site by the contractor and such dimensions to be their responsibility. Do not scale drawings. All work must comply with relevant British Standards and Building Regulations requirements. Drawing errors and omissions to be reported to the architect.

