

Key Site Plan 1:250

Key:

- Existing structure / earth
- New structure
- SVP Soil Vent Pipe
- A/C External Condenser
- UFH Underfloor heating
- Existing structure / fittings to be removed
- Hatch denotes area of excavation
- Line denotes removal of existing structure
- Denotes existing fittings to be removed
- Denotes existing radiator fittings to be removed

General Notes:

- All existing floor finishes to be removed.
- Existing doors to be removed where shown, please see Door Schedule for further details.
- Existing non original joinery to be removed where shown.
- All existing sanitary ware and appliances to be removed.
- Remove internal partitions as shown.
- Removal of non-original mouldings where shown in preparation for new.
- Remove sections of skirting as shown.
- Remove non original fixtures and fittings as shown.
- Remove non original radiators.
- Remove fan coil units and other equipment associated with the buildings conversion.
- Existing floor boards to be raised and floor joists to be levelled.

Demolition Notes:

- Demolish non original raised floor.
- Floor slab in existing vaults to be lowered by 1200mm.
- Excavate rear garden area in preparation for proposed accommodation.
- Demolish non original floor in preparation to reinstaate at a level commensurate with rest of property.
- Remove section of non original handrail and spindles.
- Remove non original dropped ceiling.
- Remove existing air conditioning external condenser.
- Remove non original riser.

Rev - 14.02.2020 Issued for Planning

PLANNING

Project No. 19011

Client 19 Park Square East Ltd.

Date February 2020

Scale 1:50 @ A1 / 1:100 @ A3

Project No. 19 Park Square East, NW1 4LH

Drawing Title: Demolition Basement Plan

Drawing No. D_01 Rev. -


Drawn OB	Approved TB	Signed AA
----------	-------------	-----------

Marek Wojciechowski Architects Ltd.

66 + 68 Margaret Street W1W 8SR T. 020 7580 9336 www.mw-a.co.uk

Copyright Marek Wojciechowski Architects. No implied license exists. This drawing should not be used to calculate areas for the purposes of valuation. All dimensions to be checked on site by the contractor and such dimensions to be their responsibility. Do not scale drawings. All work must comply with relevant British Standards and Building Regulations requirements. Drawing errors and omissions to be reported to the architect.

N

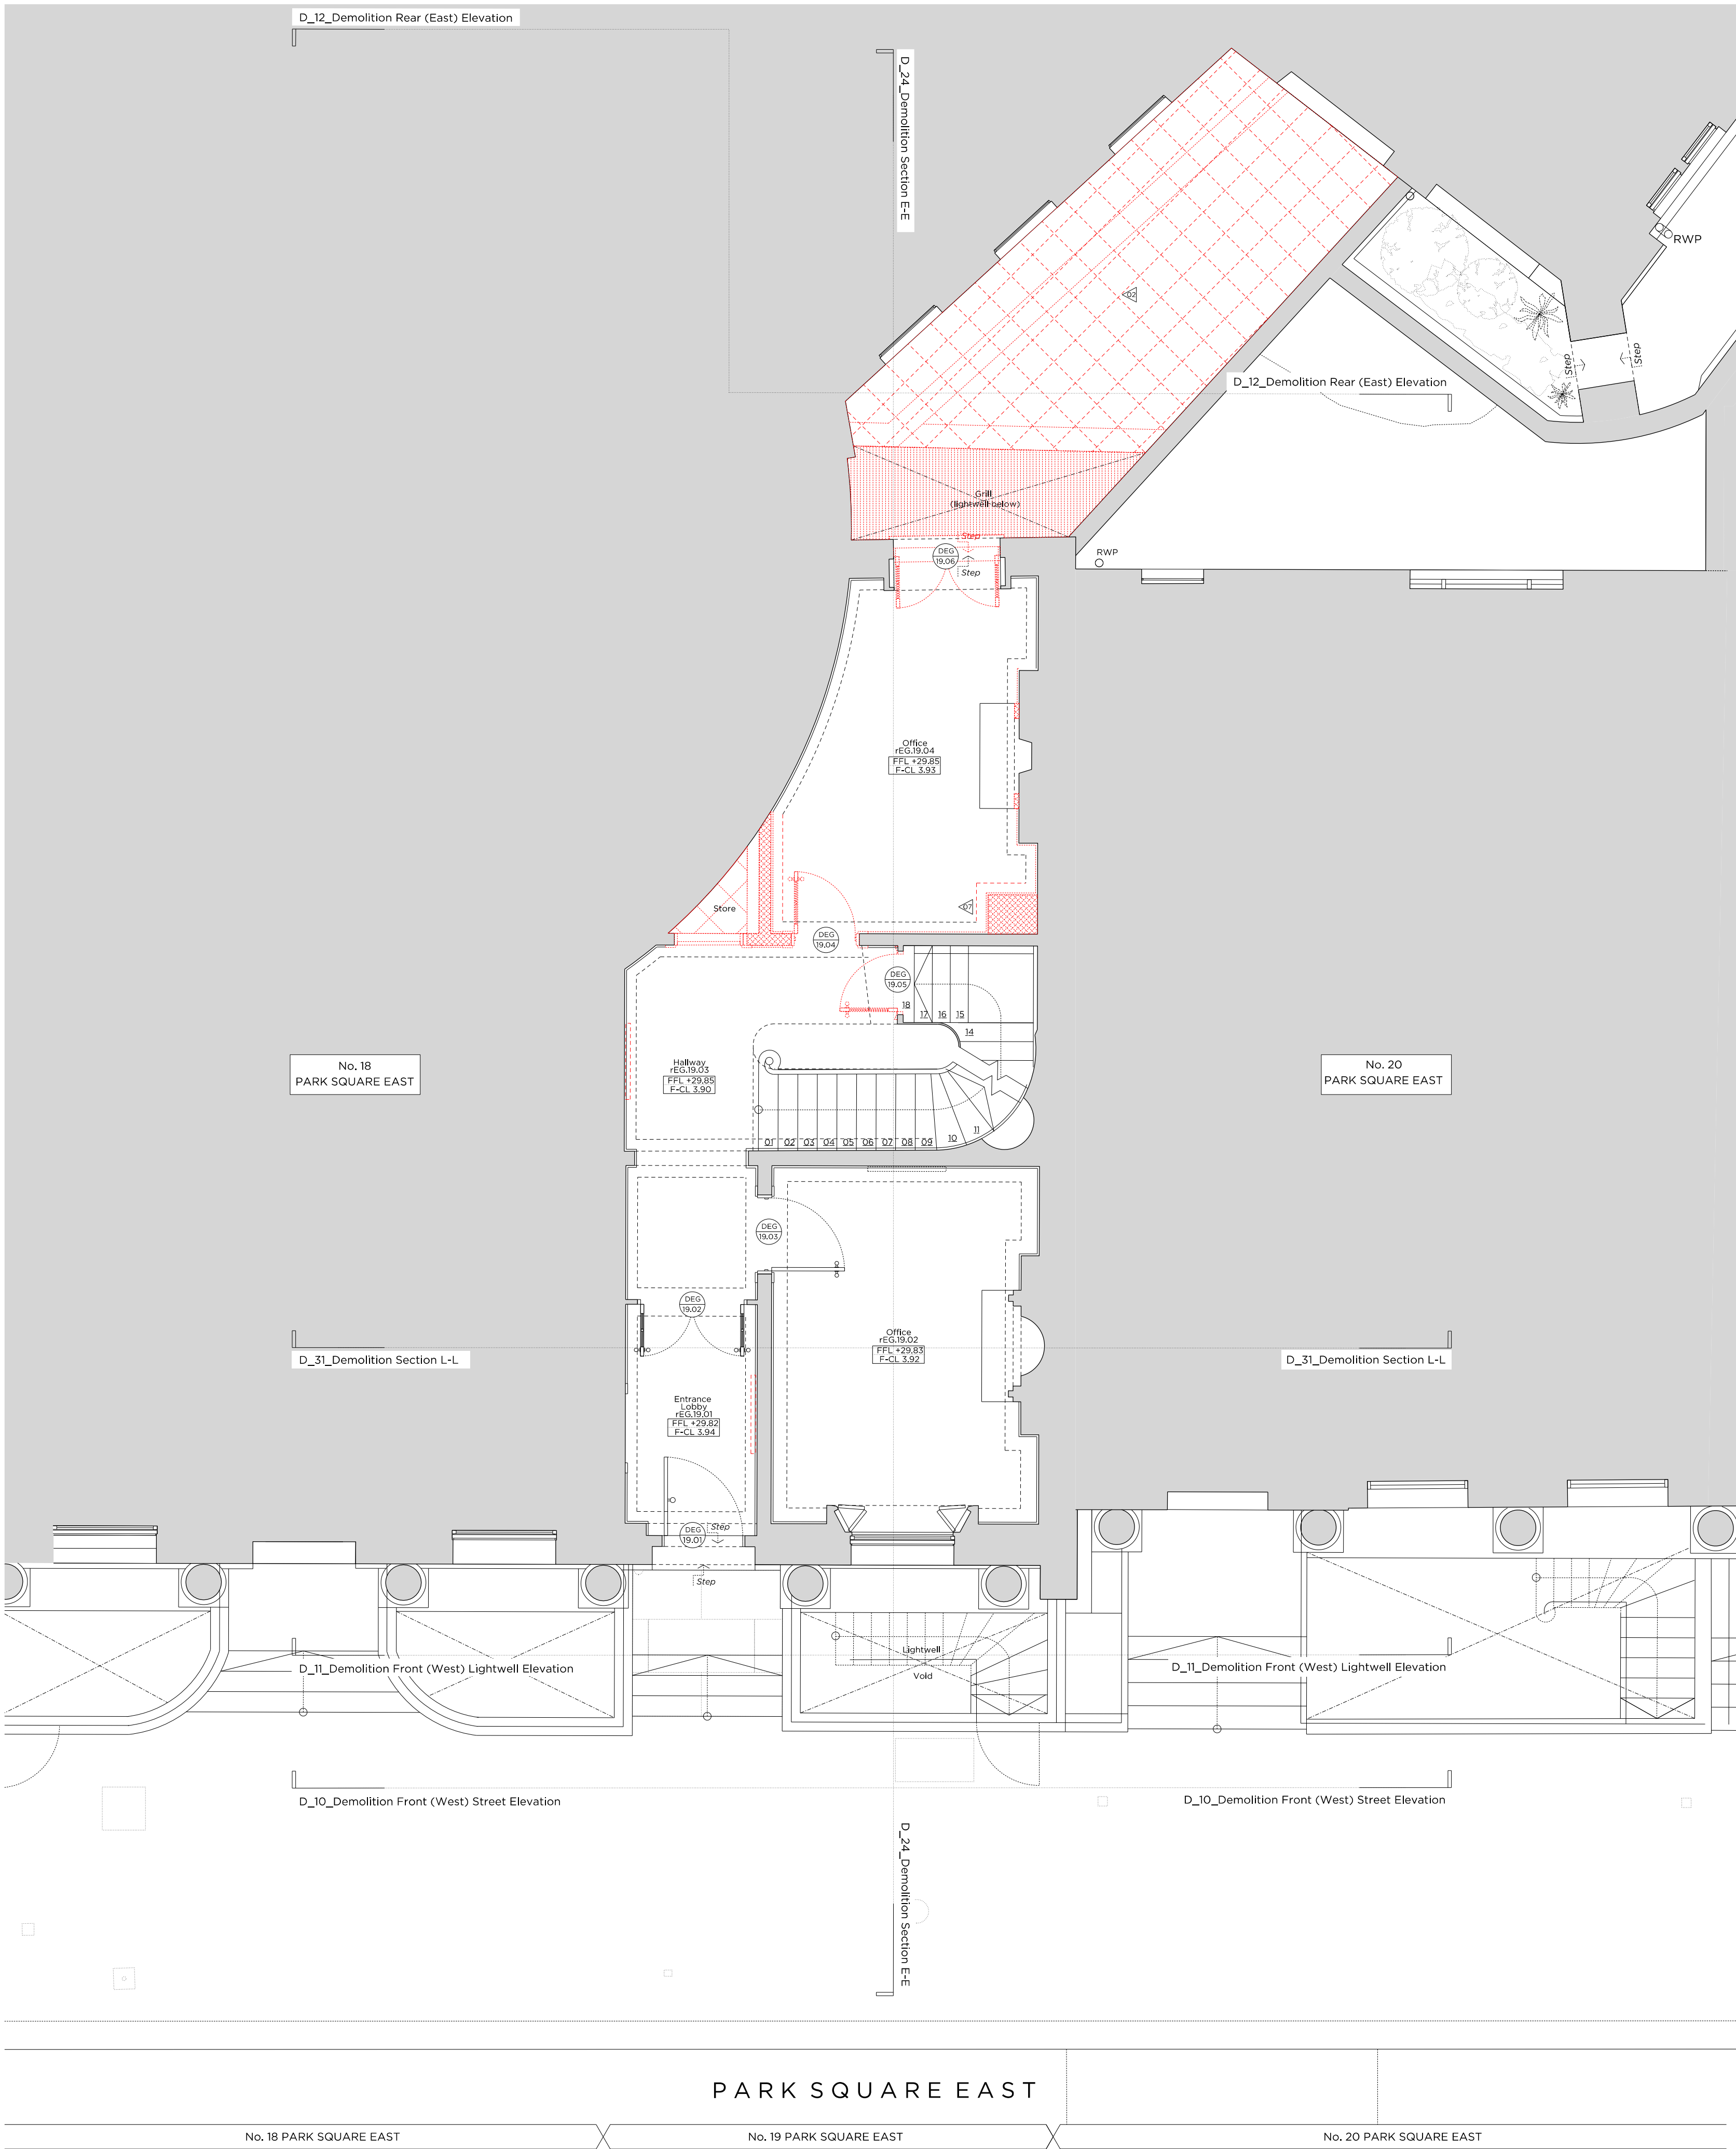

Key Site Plan 1:250

Key:

Existing structure / earth	Existing structure / fittings to be removed
New structure	Hatch denotes area of excavation
SVP	Line denotes removal of existing structure
A/C	Denotes existing fittings to be removed
UFH	Denotes existing radiator fittings to be removed

General Notes:

- All existing floor finishes to be removed.
- Existing doors to be removed where shown, please see Door Schedule for further details.
- Existing non original joinery to be removed where shown.
- All existing sanitary ware and appliances to be removed.
- Remove internal partitions as shown.
- Removal of non-original mouldings where shown in preparation for new.
- Remove sections of skirting as shown.
- Remove non original fixtures and fittings as shown.
- Remove non original radiators.
- Remove fan coil units and other equipment associated with the buildings conversion.
- Existing floor boards to be raised and floor joists to be levelled.

Demolition Notes:

- Demolish non original raised floor.
- Floor slab in existing vaults to be lowered by 1200mm.
- Excavate rear garden area in preparation for proposed accommodation.
- Demolish non original floor in preparation to restate at a level commensurate with rest of property.
- Remove section of non original handrail and spindles.
- Remove non original dropped ceiling.
- Remove existing air conditioning external condenser.
- Remove non original riser.

Rev - 14.02.2020 Issued for Planning

PLANNING

Project No. 19011

Client 19 Park Square East Ltd.

Date February 2020

Scale 1:50 @ A1 / 1:100 @ A3

Project No. 19 Park Square East, NW1 4LH

Drawing Title: Demolition Ground Floor Plan

Drawing No. D_02 Rev. -

Drawn OB	Approved TB	Signed AA
----------	-------------	-----------


Marek Wojciechowski Architects Ltd.

66 + 68 Margaret Street W1W 8SR T. 020 7580 9336 www.mwa.co.uk

Copyright Marek Wojciechowski Architects. No implied license exists. This drawing should not be used to calculate areas for the purposes of valuation. All dimensions to be checked on site by the contractor and such dimensions to be their responsibility. Do not scale drawings. All work must comply with relevant British Standards and Building Regulations requirements. Drawing errors and omissions to be reported to the architect.

N

0 0.5m 1m 2m 3m 4m 5m

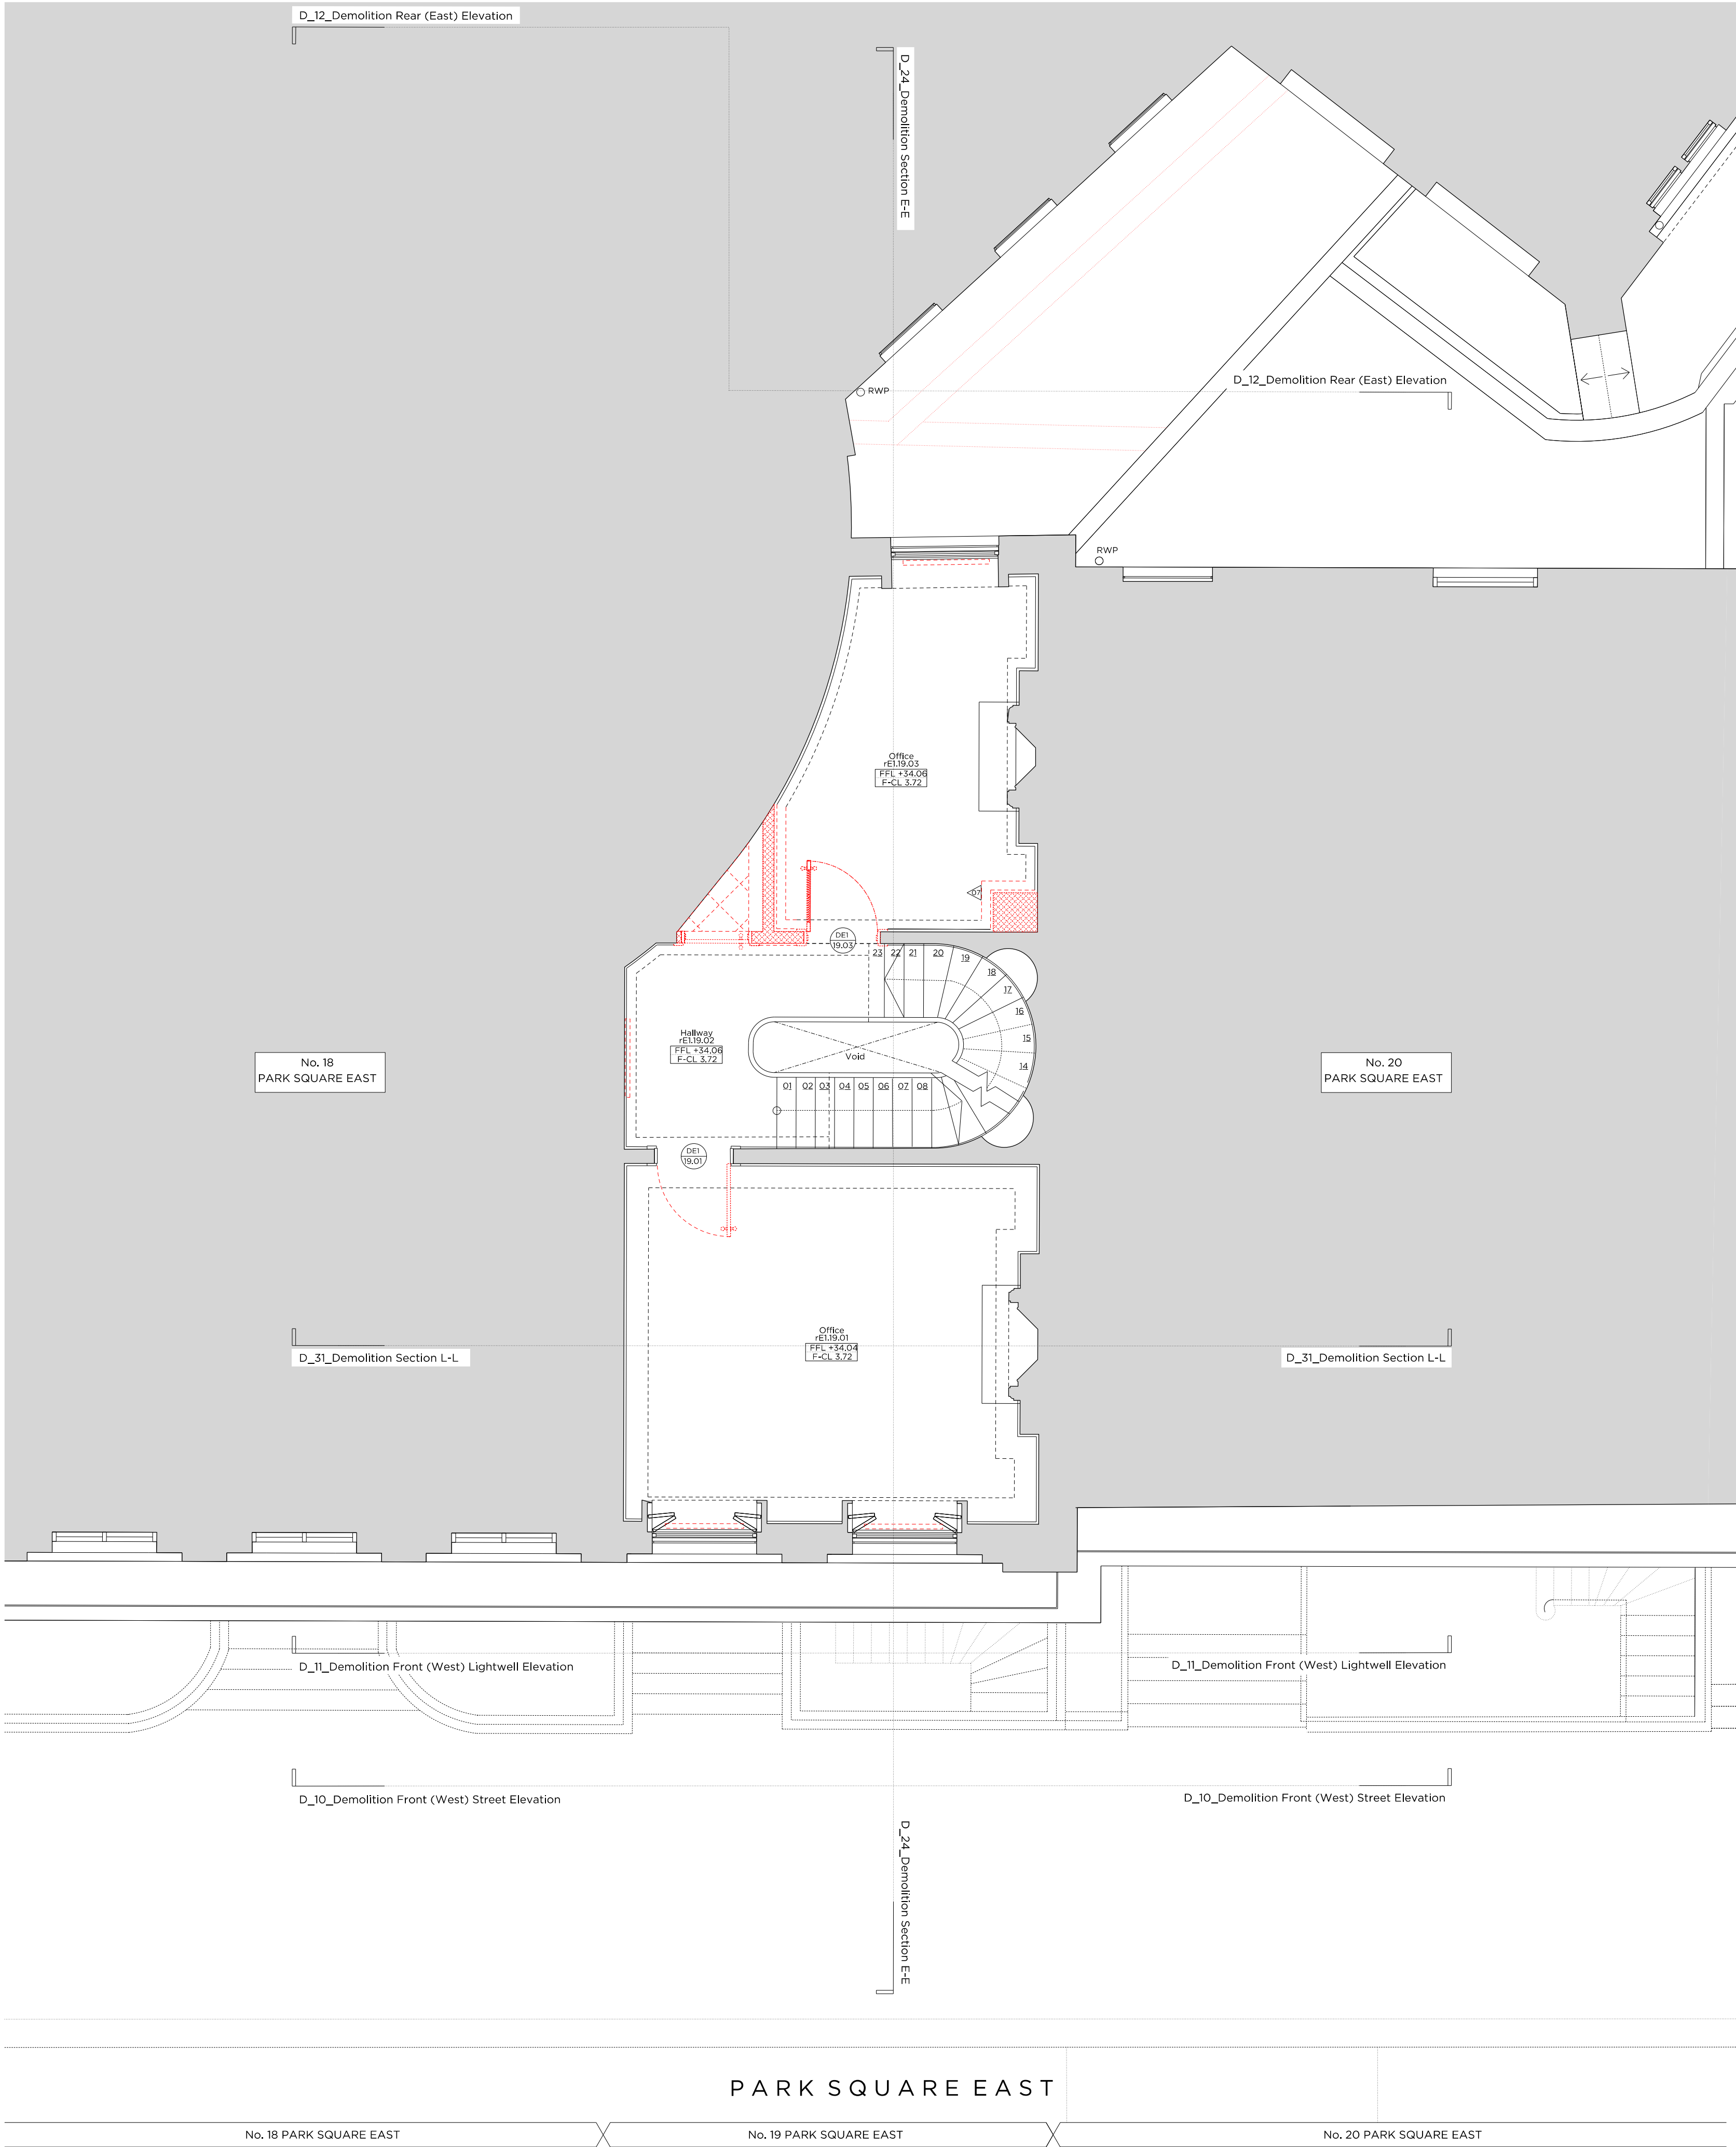

Key Site Plan 1:250

Key:

Existing structure / earth	Existing structure / fittings to be removed
New structure	Hatch denotes area of excavation
SVP	Soil Vent Pipe
A/C	External Condenser
UFH	Underfloor heating
	Line denotes removal of existing structure
	Denotes existing fittings to be removed
	Denotes existing radiator fittings to be removed

General Notes:

1. All existing floor finishes to be removed.
2. Existing doors to be removed where shown, please see Door Schedule for further details.
3. Existing non original joinery to be removed where shown.
4. All existing sanitary ware and appliances to be removed.
5. Remove internal partitions as shown.
6. Removal of non-original mouldings where shown in preparation for new.
7. Remove sections of skirting as shown.
8. Remove non original fixtures and fittings as shown.
9. Remove non original radiators.
10. Remove fan coil units and other equipment associated with the buildings conversion.
11. Existing floor boards to be raised and floor joists to be levelled.

Demolition Notes:

- Demolish non original raised floor.
- Floor slab in existing vaults to be lowered by 1200mm.
- Excavate rear garden area in preparation for proposed accommodation.
- Demolish non original floor in preparation to reinstatate at a level commensurate with rest of property.
- Remove section of non original handrail and spindles.
- Remove non original dropped ceiling.
- Remove existing air conditioning external condenser.
- Remove non original riser.

Rev - 14.02.2020 Issued for Planning

PLANNING

Project No. 19011

Client 19 Park Square East Ltd.

Date February 2020

Scale 1:50 @ A1 / 1:100 @ A3

Project No. 19 Park Square East, NW1 4LH

Drawing Title: Demolition First Floor Plan


Drawing No. D_03 Rev. -


Drawn OB	Approved TB	Signed AA
----------	-------------	-----------

 Marek Wojciechowski Architects Ltd.

66 + 68 Margaret Street W1W 8SR T. 020 7580 9336 www.mwa.co.uk

Copyright Marek Wojciechowski Architects. No limited license exists. This drawing should not be used to calculate areas for the purposes of valuation. All dimensions to be checked on site by the contractor and such dimensions to be their responsibility. Do not scale drawings. All work must comply with relevant British Standards and Building Regulations requirements. Drawing errors and omissions to be reported to the architect.

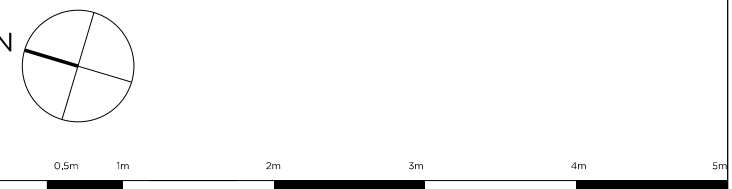

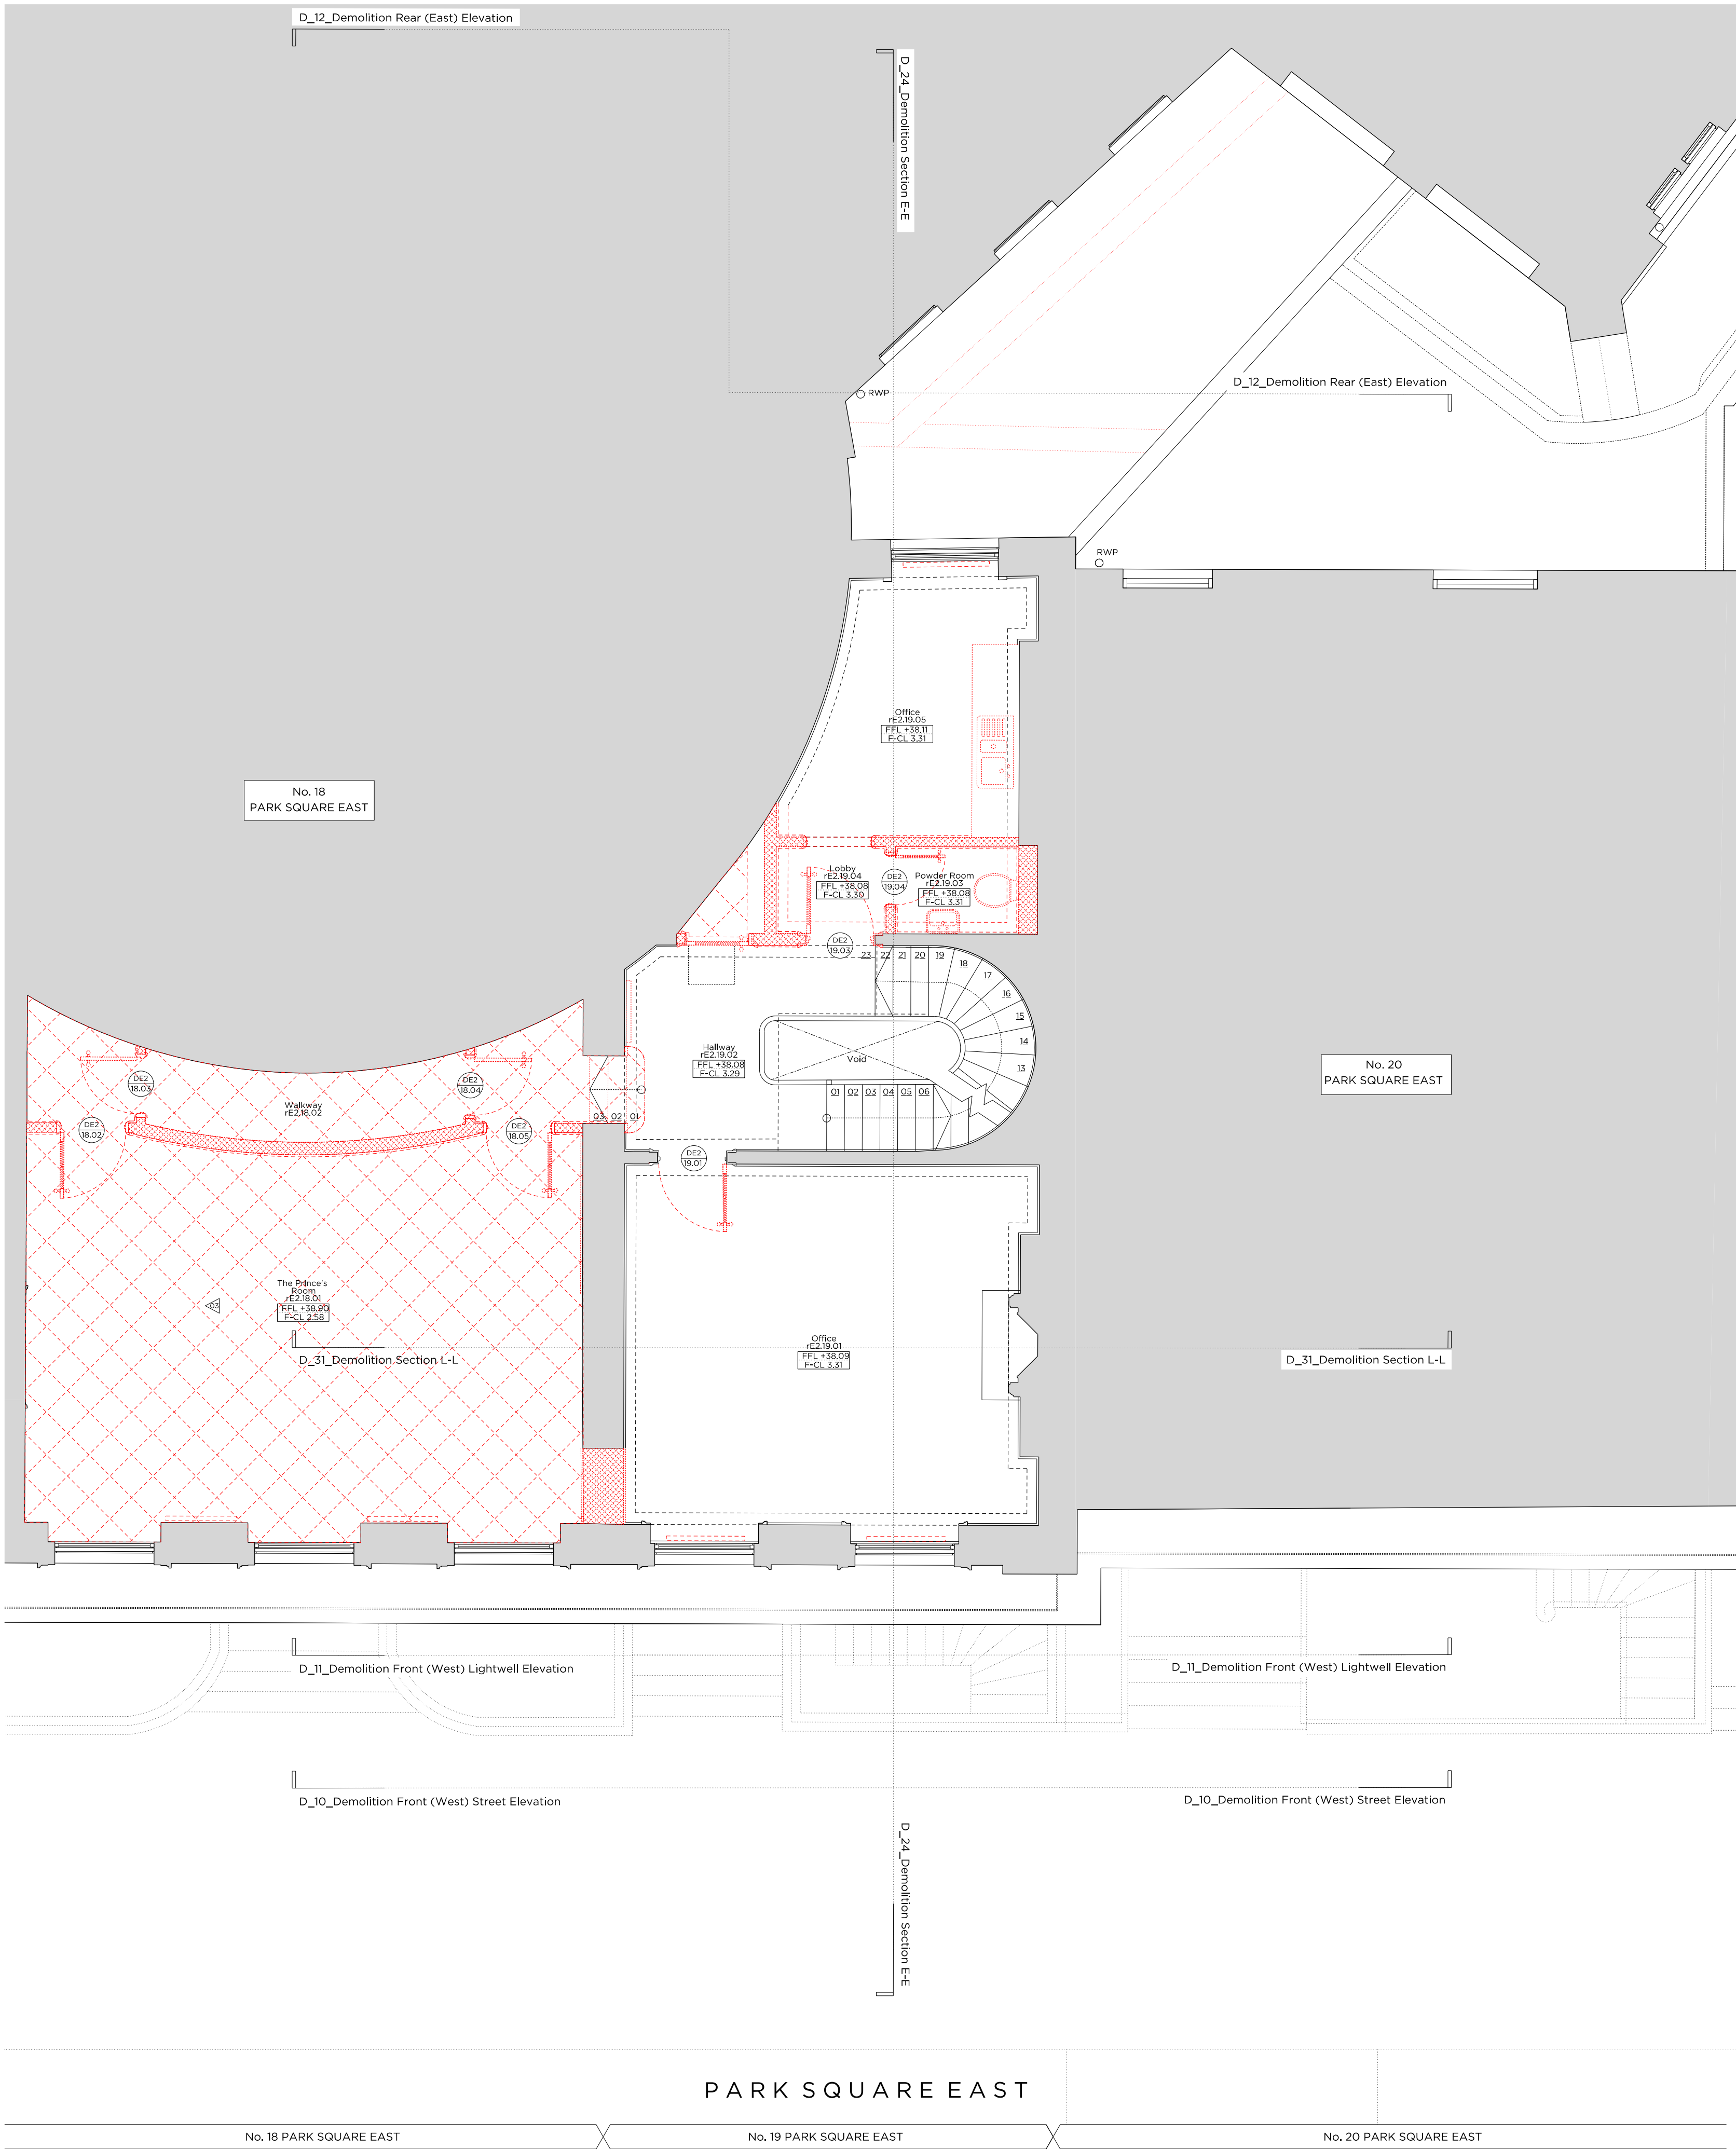

Key Site Plan 1:250

Key:

Existing structure / earth

New structure

SVP

A/C

UFH

Existing structure / fittings to be removed

Hatch denotes area of excavation

Line denotes removal of existing structure

Denotes existing fittings to be removed

Denotes existing radiator fittings to be removed

General Notes:

1. All existing floor finishes to be removed.

2. Existing doors to be removed where shown, please see Door Schedule for further details.

3. Existing non original joinery to be removed where shown.

4. All existing sanitary ware and appliances to be removed.

5. Remove internal partitions as shown.

6. Removal of non-original mouldings where shown in preparation for new.

7. Remove sections of skirting as shown.

8. Remove non original fixtures and fittings as shown.

9. Remove non original radiators.

10. Remove fan coil units and other equipment associated with the buildings conversion.

11. Existing floor boards to be raised and floor joists to be levelled.

Demolition Notes:

Demolish non original raised floor.

Floor slab in existing vaults to be lowered by 1200mm.

Excavate rear garden area in preparation for proposed accommodation.

Demolish non original floor in preparation to reinstatate at a level commensurate with rest of property.

Remove section of non original handrail and spindles.

Remove non original dropped ceiling.

Remove existing air conditioning external condenser.

Remove non original riser.

Rev -

14.02.2020

Issued for Planning

PLANNING

Project No. 19011

Client 19 Park Square East Ltd.

Date February 2020

Scale 1:50 @ A1 / 1:100 @ A3

Project No. 19 Park Square East, NW1 4LH

Drawing Title Demolition Second Floor Plan

Drawing No. D_04

Rev. -

Drawn OB

Approved TB


Signed AA

Marek Wojciechowski Architects Ltd.

66 - 68 Margaret Street W1W 8SR T. 020 7580 9336 www.mwa.co.uk

Copyright Marek Wojciechowski Architects. No implied license exists. This drawing should not be used to calculate areas for the purposes of valuation. All dimensions to be checked on site by the contractor and such dimensions to be their responsibility. Do not scale drawings. All work must comply with relevant British Standards and Building Regulations requirements. Drawing errors and omissions to be reported to the architect.

N

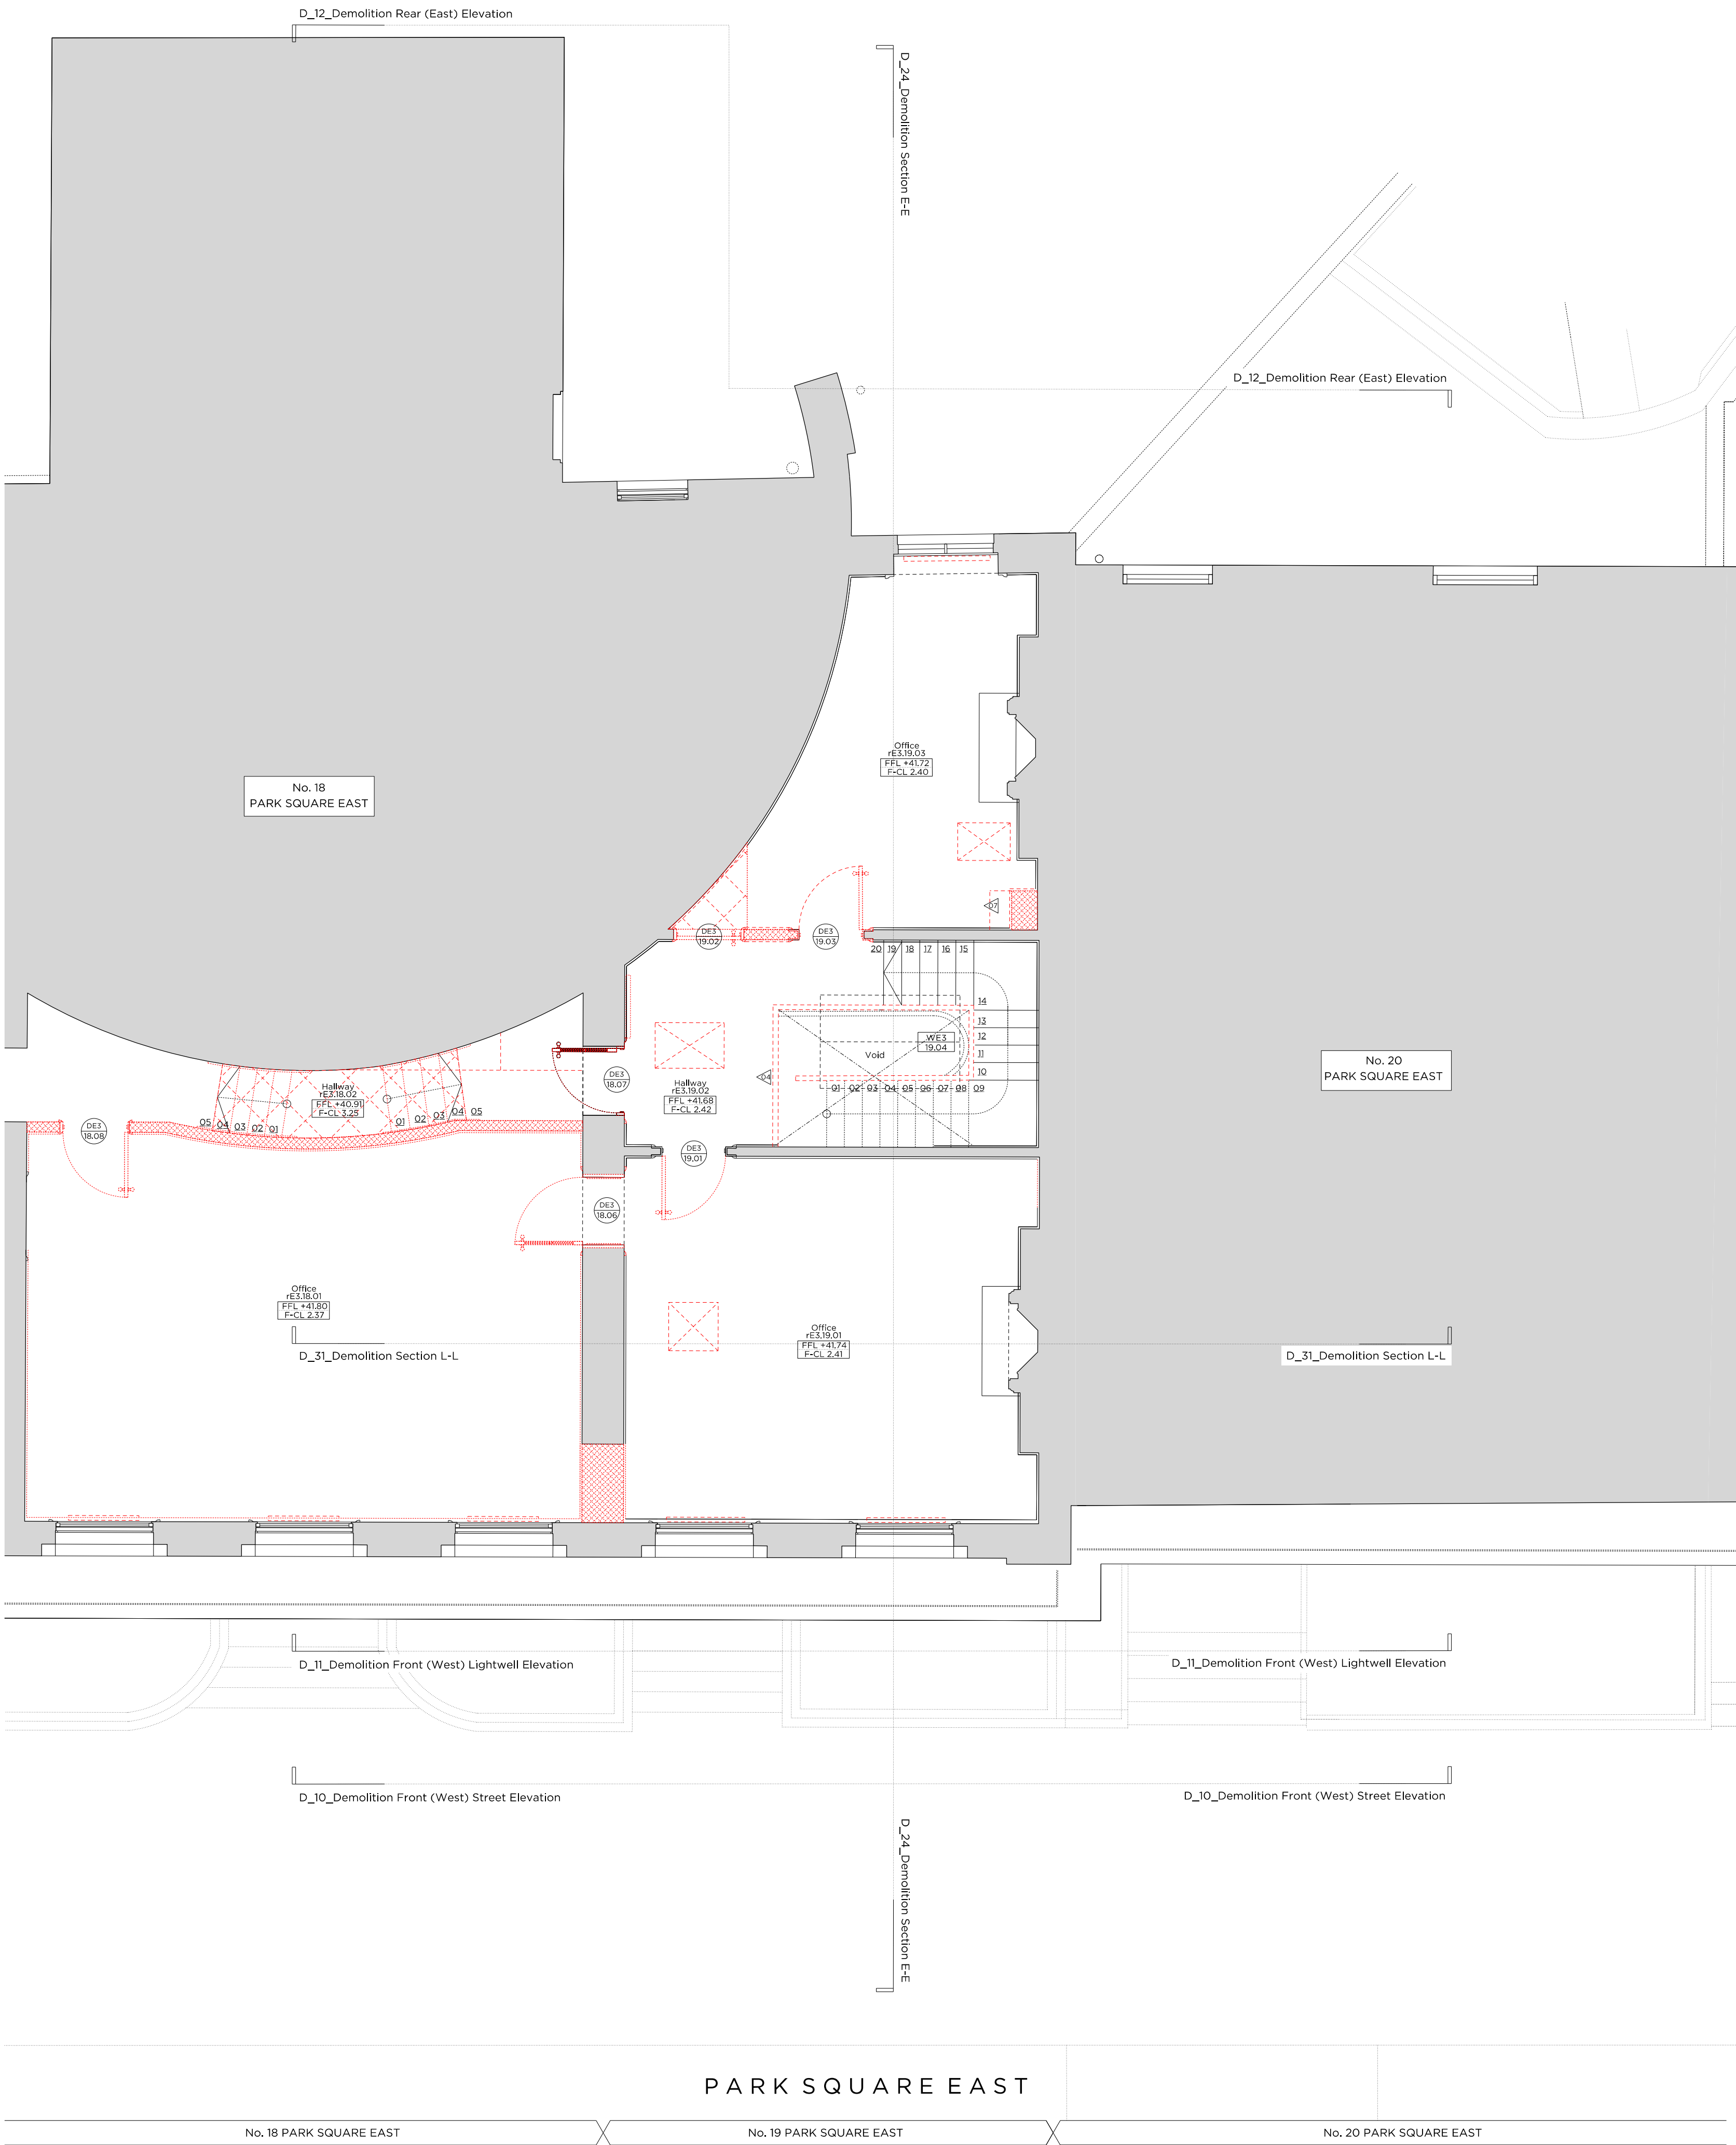

Key Site Plan 1:250

Key:

Existing structure / earth

New structure

SVP

A/C

UFH

Existing structure / fittings to be removed

Hatch denotes area of excavation

Line denotes removal of existing structure

Denotes existing fittings to be removed

Denotes existing radiator fittings to be removed

General Notes:

1. All existing floor finishes to be removed.

2. Existing doors to be removed where shown, please see Door Schedule for further details.

3. Existing non original joinery to be removed where shown.

4. All existing sanitary ware and appliances to be removed.

5. Remove internal partitions as shown.

6. Removal of non-original mouldings where shown in preparation for new.

7. Remove sections of skirting as shown.

8. Remove non original fixtures and fittings as shown.

9. Remove non original radiators.

10. Remove fan coil units and other equipment associated with the buildings conversion.

11. Existing floor boards to be raised and floor joists to be levelled.

Demolition Notes:

Demolish non original raised floor.

Floor slab in existing vaults to be lowered by 1200mm.

Excavate rear garden area in preparation for proposed accommodation.

Demolish non original floor in preparation to restate at a level commensurate with rest of property.

Remove section of non original handrail and spindles.

Remove non original dropped ceiling.

Remove existing air conditioning external condenser.

Remove non original riser.

Rev -	14.02.2020	Issued for Planning
-------	------------	---------------------

PLANNING

Project No.

19011

Client

19 Park Square East Ltd.

Date

February 2020

Scale

1:50 @ A1 / 1:100 @ A3

Project

No. 19 Park Square East, NW1 4LH

Drawing Title

Demolition Third Floor Plan

Drawing No.

D_05

Rev.

-

Drawn

Approved

Signed

OB

TB

AA

Marek Wojciechowski Architects Ltd.

66 + 68 Margaret Street W1W 8SR

T. 020 7580 9336

www.mwa.co.uk

Copyright Marek Wojciechowski Architects. No implied license exists. This drawing should not be used to calculate areas for the purposes of valuation. All dimensions to be checked on site by the contractor and such dimensions to be their responsibility. Do not scale drawings. All work must comply with relevant British Standards and Building Regulations requirements. Drawing errors and omissions to be reported to the architect.

N

0

0.5m


1m

2m

3m

4m

5m

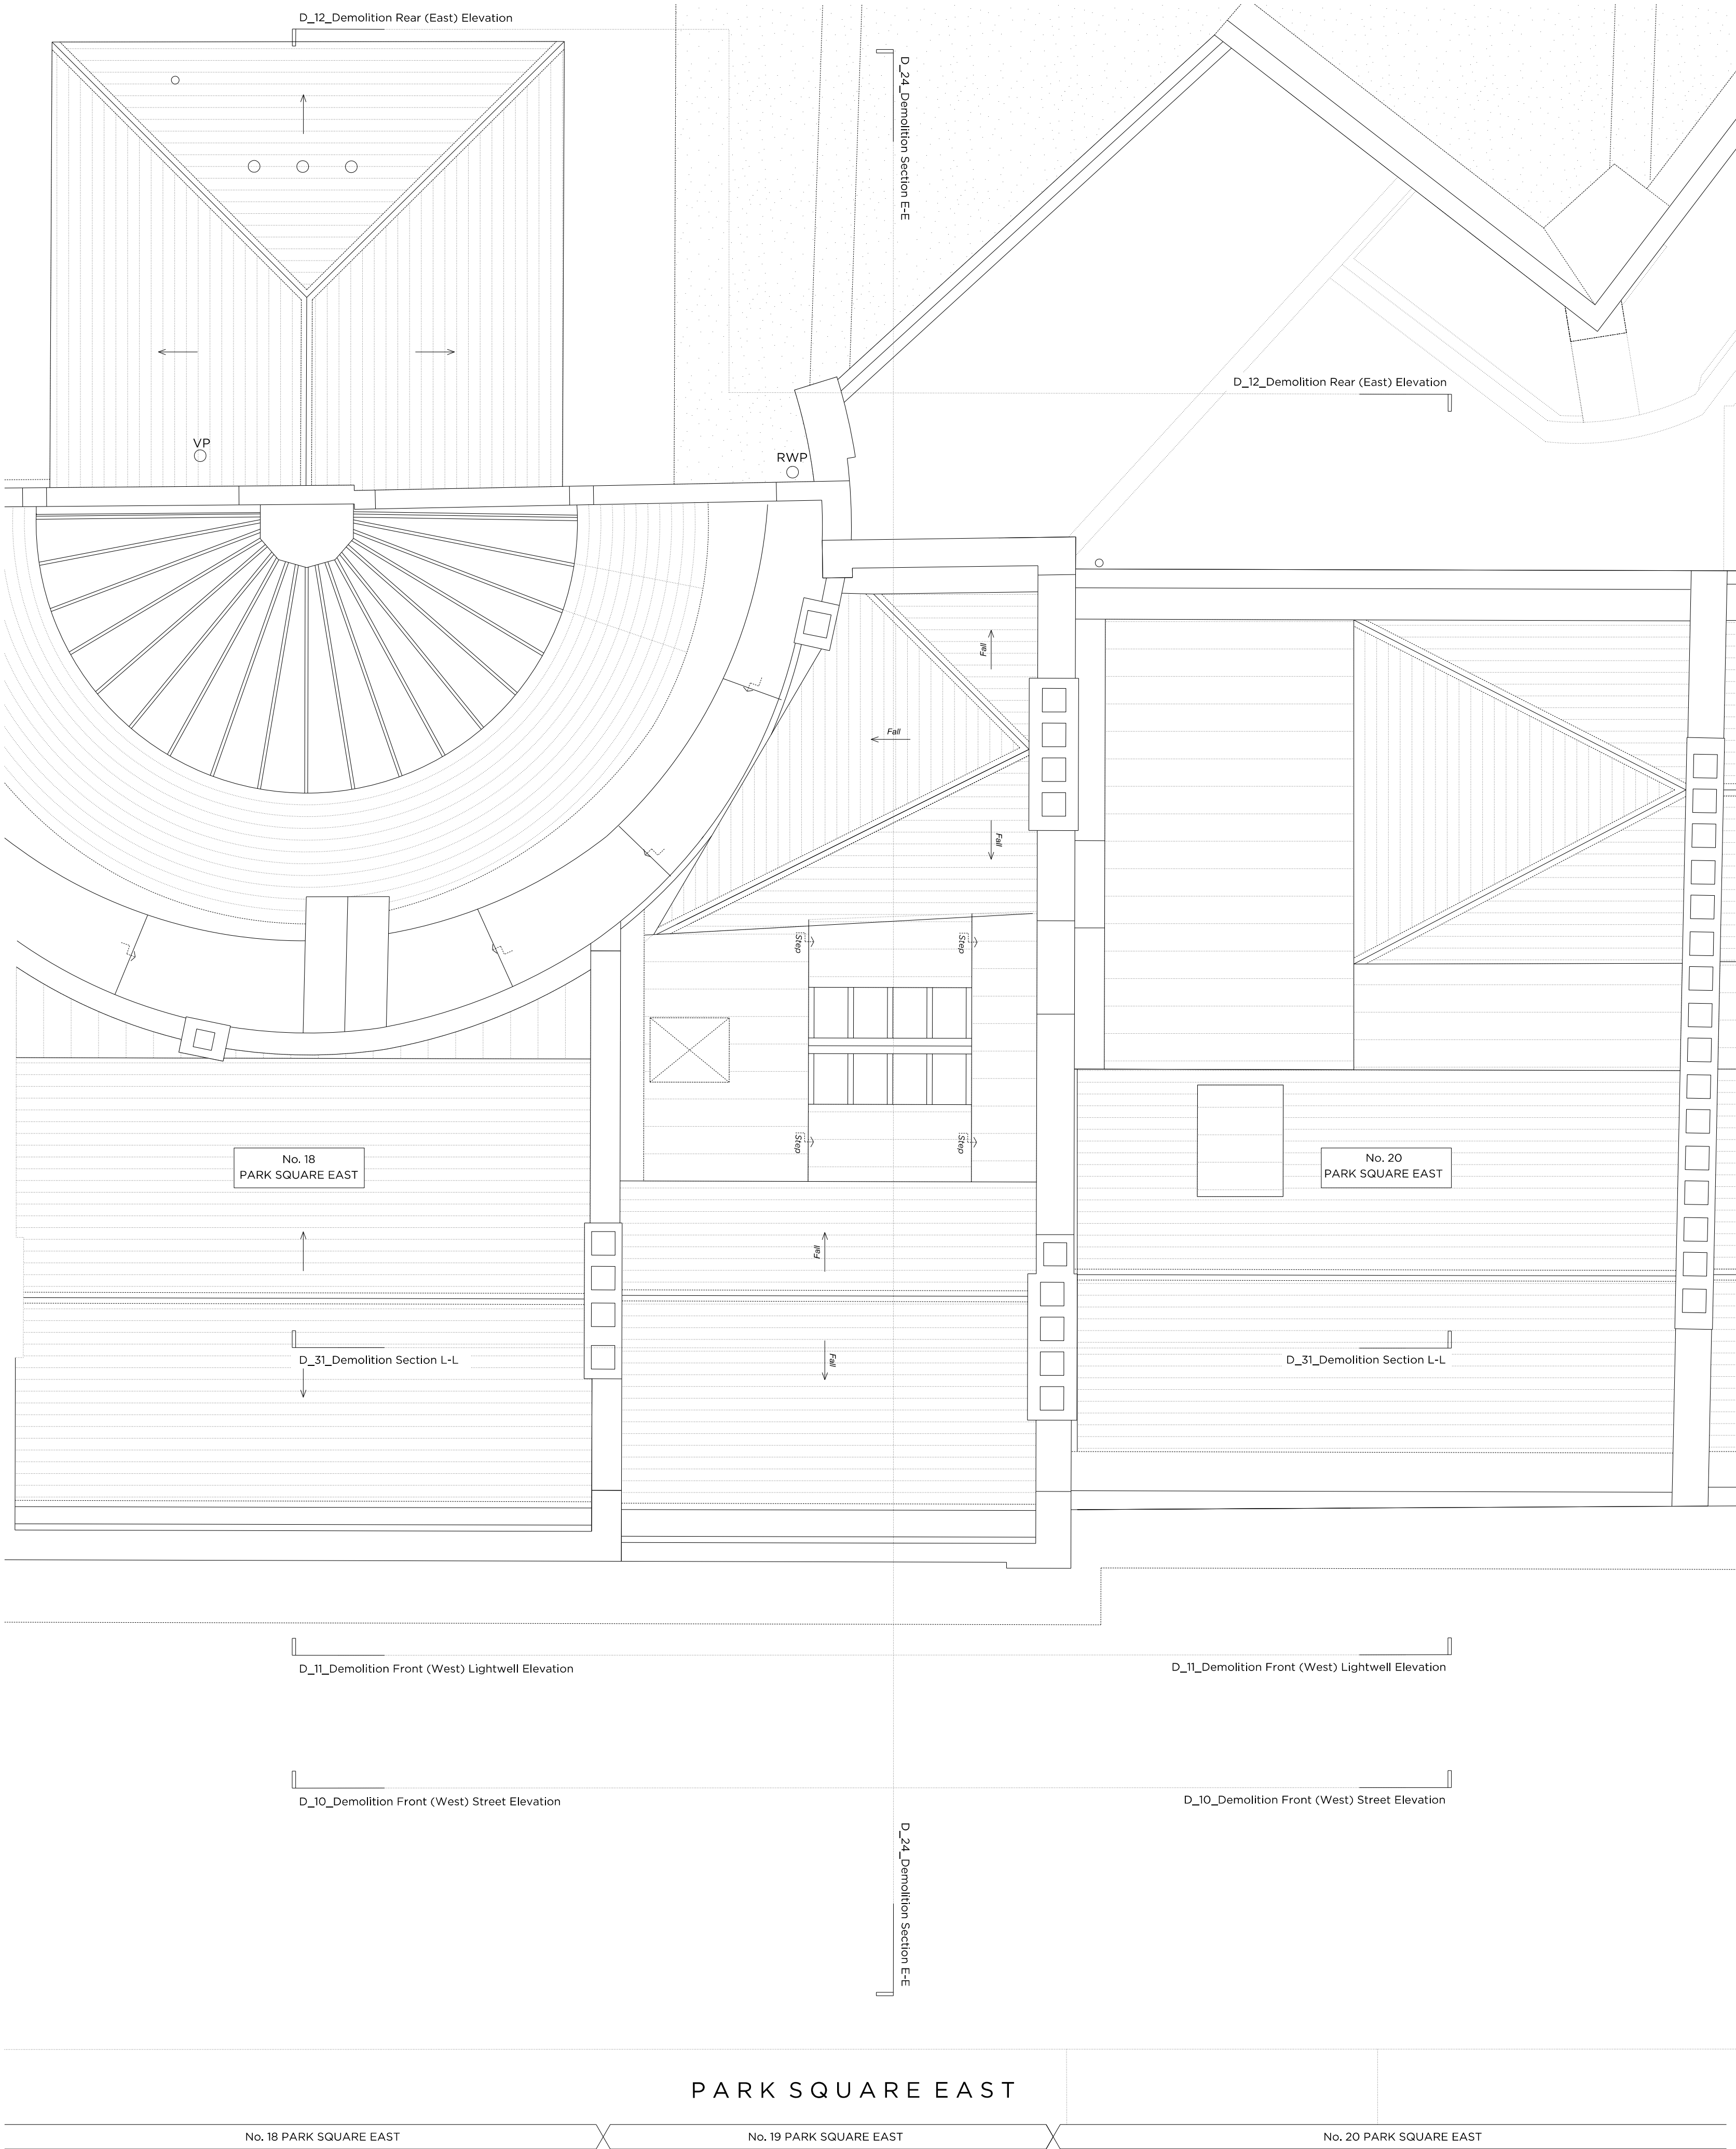

Key Site Plan 1:250

Key:

Existing structure / earth	Existing structure / fittings to be removed
New structure	Hatch denotes area of excavation
SVP	Line denotes removal of existing structure
A/C	Denotes existing fittings to be removed
UFH	Denotes existing radiator fittings to be removed

General Notes:

- All existing floor finishes to be removed.
- Existing doors to be removed where shown, please see Door Schedule for further details.
- Existing non original joinery to be removed where shown.
- All existing sanitary ware and appliances to be removed.
- Remove internal partitions as shown.
- Removal of non-original mouldings where shown in preparation for new.
- Remove sections of skirting as shown.
- Remove non original fixtures and fittings as shown.
- Remove non original radiators.
- Remove fan coil units and other equipment associated with the buildings conversion.
- Existing floor boards to be raised and floor joists to be levelled.

Demolition Notes:

- Demolish non original raised floor.
- Floor slab in existing vaults to be lowered by 1200mm.
- Excavate rear garden area in preparation for proposed accommodation.
- Demolish non original floor in preparation to reinstatement at a level commensurate with rest of property.
- Remove section of non original handrail and spindles.
- Remove non original dropped ceiling.
- Remove existing air conditioning external condenser.
- Remove non original riser.

Rev - 14.02.2020 Issued for Planning

PLANNING

Project No. 19011

Client 19 Park Square East Ltd.

Date February 2020

Scale 1:50 @ A1 / 1:100 @ A3

Project No. 19 Park Square East, NW1 4LH

Drawing Title Demolition Roof Plan

Drawing No. D_06 Rev. -

Drawn	Approved	Signed
OB	TB	AA

Marek Wojciechowski Architects Ltd.

66 + 68 Margaret Street W1W 8SR T. 020 7580 9336 www.mwa.co.uk

Copyright Marek Wojciechowski Architects. No implied license exists. This drawing should not be used to calculate areas for the purposes of valuation. All dimensions to be checked on site by the contractor and such dimensions to be their responsibility. Do not scale drawings. All work must comply with relevant British Standards and Building Regulations requirements. Drawing errors and omissions to be reported to the architect.

N



Key Site Plan 1:250

Key:

- Existing structure / earth
- New structure
- SVP Soil Vent Pipe
- A/C External Condenser
- UFH Underfloor heating
- Existing structure / fittings to be removed
- Hatch denotes area of excavation
- Line denotes removal of existing structure
- Denotes existing fittings to be removed
- Denotes existing radiator fittings to be removed

General Notes:

- All existing floor finishes to be removed.
- Existing doors to be removed where shown, please see Door Schedule for further details.
- Existing non original joinery to be removed where shown.
- All existing sanitary ware and appliances to be removed.
- Remove internal partitions as shown.
- Removal of non-original mouldings where shown in preparation for new.
- Remove sections of skirting as shown.
- Remove non original fixtures and fittings as shown.
- Remove non original radiators.
- Remove fan coil units and other equipment associated with the buildings conversion.
- Existing floor boards to be raised and floor joists to be levelled.

Demolition Notes:

- Demolish non original raised floor.
- Floor slab in existing vaults to be lowered by 1200mm.
- Excavate rear garden area in preparation for proposed accommodation.
- Demolish non original floor in preparation to reinstate at a level commensurate with rest of property.
- Remove section of non original handrail and spindles.
- Remove non original dropped ceiling.
- Remove existing air conditioning external condenser.
- Remove non original riser.

Rev - 14.02.2020 Issued for Planning

PLANNING

Project No. 19011

Client 19 Park Square East Ltd.

Date February 2020

Scale 1:50 @ A1 / 1:100 @ A3

Project No. 19 Park Square East, NW1 4LH

Drawing Title: Demolition Front (West) Street Elevation

Drawing No. D_10 Rev. -

Drawn	Approved	Signed
OB	TB	AA

Marek Wojciechowski Architects Ltd.

66 + 68 Margaret Street W1W 8SR T. 020 7580 9336 www.mwa.co.uk

Copyright Marek Wojciechowski Architects. No implied license exists. This drawing should not be used to calculate areas for the purposes of valuation. All dimensions to be checked on site by the contractor and such dimensions to be their responsibility. Do not scale drawings. All work must comply with relevant British Standards and Building Regulations requirements. Drawing errors and omissions to be reported to the architect.

0 0.5m 1m 2m 3m 4m 5m



Key Site Plan 1:250

Key:

Existing structure / earth	Existing structure / fittings to be removed
New structure	Hatch denotes area of excavation
SVP	Line denotes removal of existing structure
A/C	Denotes existing fittings to be removed
UFH	Denotes existing radiator fittings to be removed

General Notes:

- All existing floor finishes to be removed.
- Existing doors to be removed where shown, please see Door Schedule for further details.
- Existing non original joinery to be removed where shown.
- All existing sanitary ware and appliances to be removed.
- Remove internal partitions as shown.
- Removal of non-original mouldings where shown in preparation for new.
- Remove sections of skirting as shown.
- Remove non original fixtures and fittings as shown.
- Remove non original radiators.
- Remove fan coil units and other equipment associated with the buildings conversion.
- Existing floor boards to be raised and floor joists to be levelled.

Demolition Notes:

- Demolish non original raised floor.
- Floor slab in existing vaults to be lowered by 1200mm.
- Excavate rear garden area in preparation for proposed accommodation.
- Demolish non original floor in preparation to reinstate at a level commensurate with rest of property.
- Remove section of non original handrail and spindles.
- Remove non original dropped ceiling.
- Remove existing air conditioning external condenser.
- Remove non original riser.

Rev - 14.02.2020 Issued for Planning

PLANNING

Project No. 19011

Client 19 Park Square East Ltd.

Date February 2020

Scale 1:50 @ A1 / 1:100 @ A3

Project No. 19 Park Square East, NW1 4LH

Drawing Title: Demolition Front (West) Lightwell Elevation

Drawing No.	D_11	Rev.	-
Drawn	OB	Approved	TB
		Signed	AA

Marek Wojciechowski Architects Ltd.

66 + 68 Margaret Street W1W 8SR T. 020 7580 9336 www.mwa.co.uk

Copyright Marek Wojciechowski Architects. No limited license exists. This drawing should not be used to calculate areas for the purposes of valuation. All dimensions to be checked on site by the contractor and such dimensions to be their responsibility. Do not scale drawings. All work must comply with relevant British Standards and Building Regulations requirements. Drawing errors and omissions to be reported to the architect.

0 0.5m 1m 2m 3m 4m 5m



Key Site Plan 1:250

Key:

- Existing structure / earth
- New structure
- SVP: Soil Vent Pipe
- A/C: External Condenser
- UFH: Underfloor heating
- Existing structure / fittings to be removed
- Hatch denotes area of excavation
- Line denotes removal of existing structure
- Denotes existing fittings to be removed
- Denotes existing radiator fittings to be removed

General Notes:

- All existing floor finishes to be removed.
- Existing doors to be removed where shown, please see Door Schedule for further details.
- Existing non original joinery to be removed where shown.
- All existing sanitary ware and appliances to be removed.
- Remove internal partitions as shown.
- Removal of non-original mouldings where shown in preparation for new.
- Remove sections of skirting as shown.
- Remove non original fixtures and fittings as shown.
- Remove non original radiators.
- Remove fan coil units and other equipment associated with the buildings conversion.
- Existing floor boards to be raised and floor joists to be levelled.

Demolition Notes:

- Demolish non original raised floor.
- Floor slab in existing vaults to be lowered by 1200mm.
- Excavate rear garden area in preparation for proposed accommodation.
- Demolish non original floor in preparation to reinstatate at a level commensurate with rest of property.
- Remove section of non original handrail and spindles.
- Remove non original dropped ceiling.
- Remove existing air conditioning external condenser.
- Remove non original riser.

Rev - 14.02.2020 Issued for Planning

PLANNING

Project No. 19011

Client 19 Park Square East Ltd.

Date February 2020

Scale 1:50 @ A1 / 1:100 @ A3

Project No. 19 Park Square East, NW1 4LH

Drawing Title: Demolition Rear (East) Elevation

Drawing No. D_12 Rev. -



Drawn OB Approved TB Signed AA

 Marek Wojciechowski Architects Ltd.

66 - 68 Margaret Street W1W 8SR T. 020 7580 9336 www.mw-a.co.uk

Copyright Marek Wojciechowski Architects. No implied license exists. This drawing should not be used to calculate areas for the purposes of valuation. All dimensions to be checked on site by the contractor and such dimensions to be their responsibility. Do not scale drawings. All work must comply with relevant British Standards and Building Regulations requirements. Drawing errors and omissions to be reported to the architect.


0 0.5m 1m 2m 3m 4m 5m

 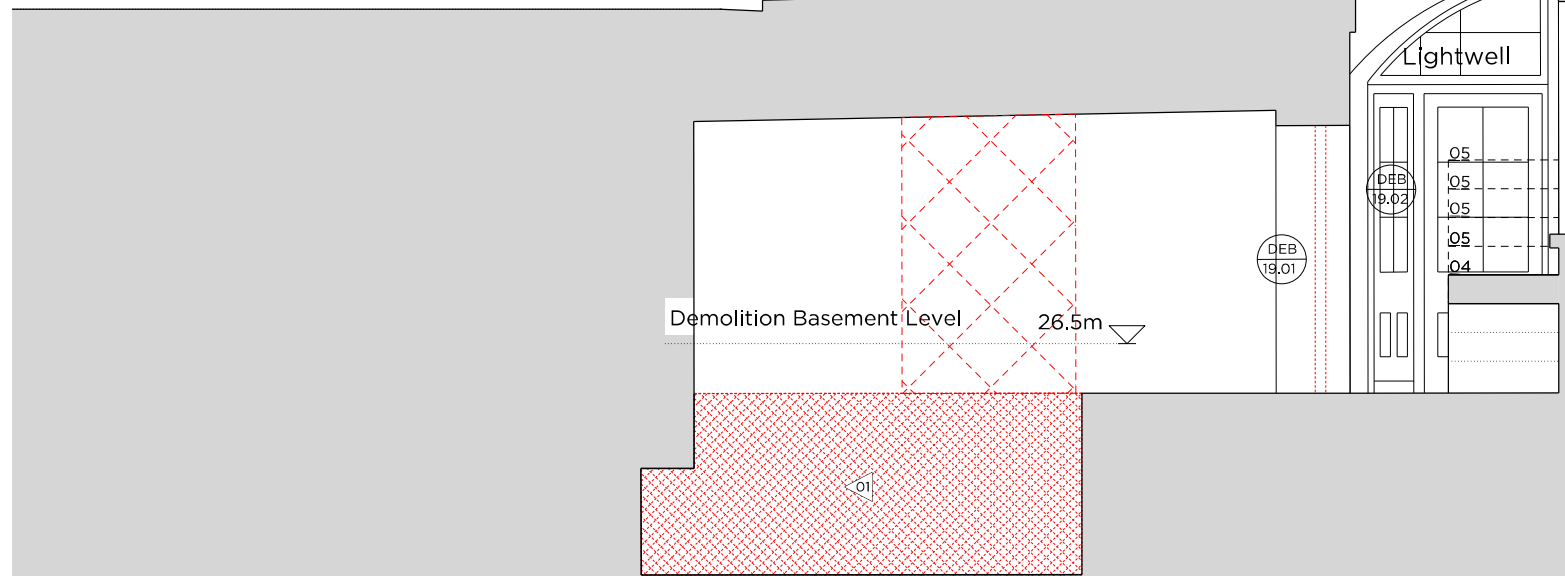

**Marek
Wojciechowski
Architects Ltd.**

66 - 68 Margaret Street WYB 6SR T.020 7580 9336 www.mw-na.co.uk

*Copyright Marek Wojciechowski Architects.
No Implied License exists. This drawing should not be used to calculate areas for the purposes of valuation. All dimensions to be checked on site by the contractor and such dimensions to be reported to the architect. All work must comply with relevant British Standards and Building Regulations requirements. Drawing errors and omissions to be reported to the architect.*

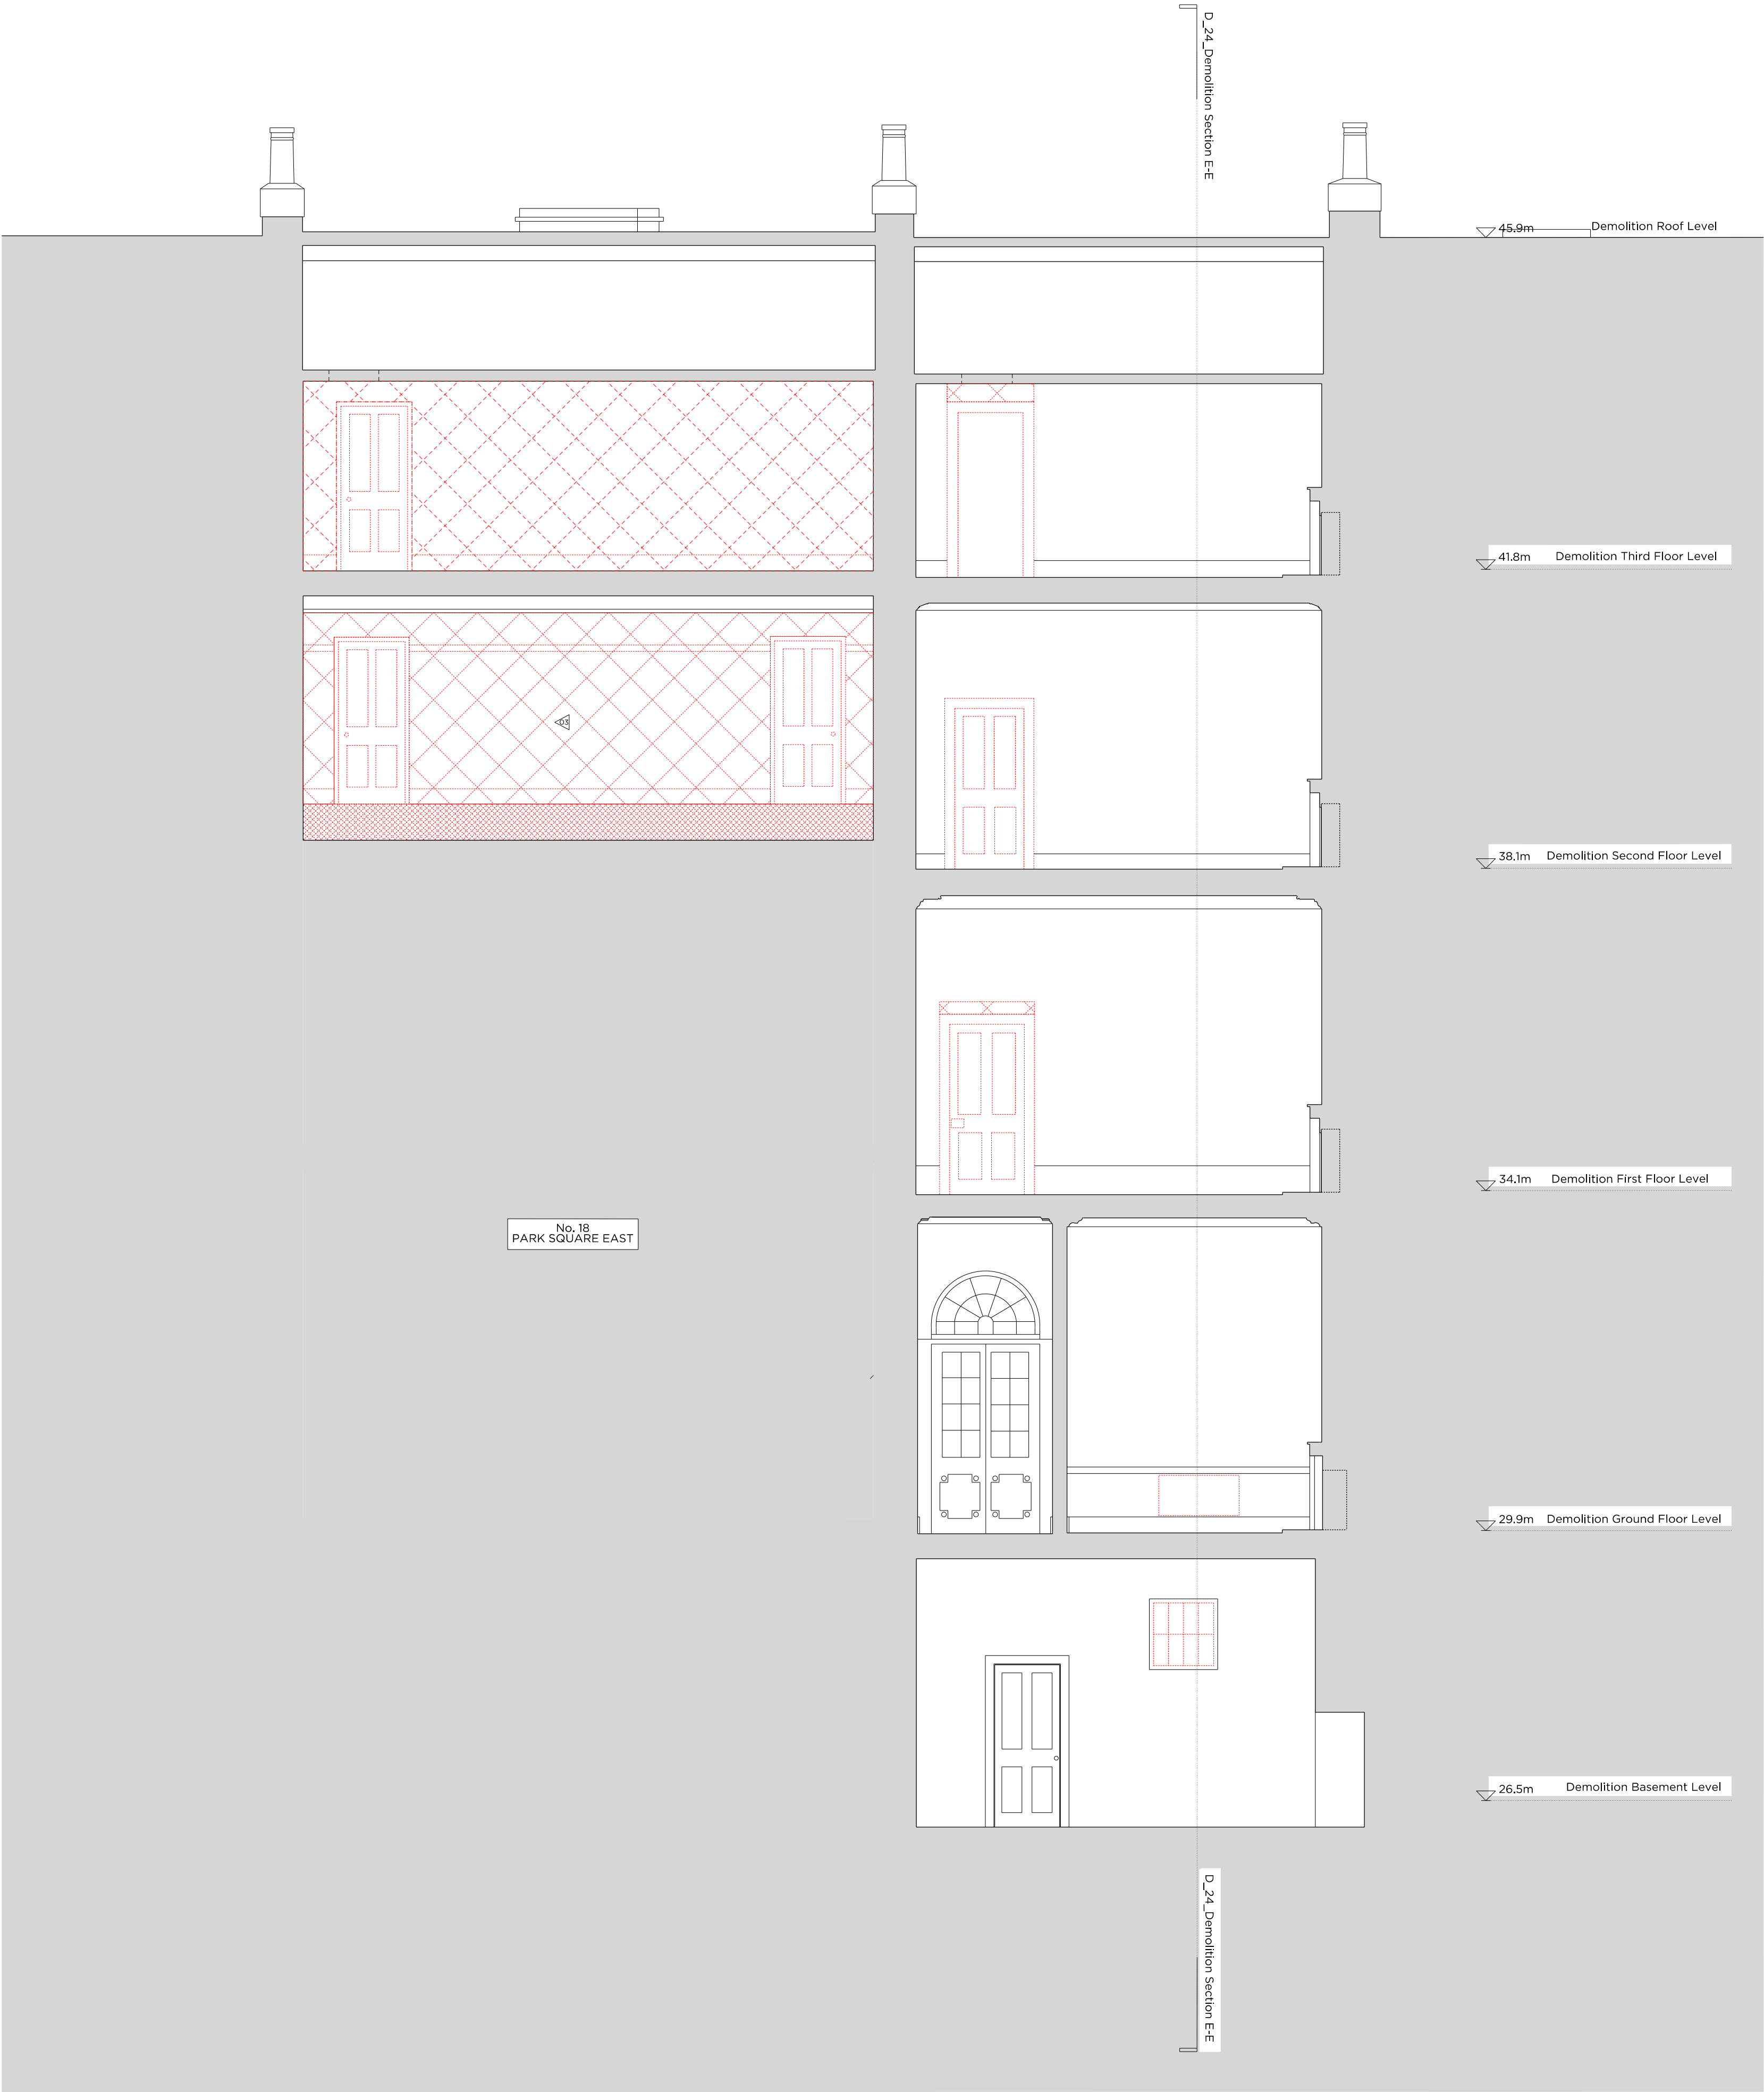

Key Site Plan 1:250

Key:

- Existing structure / earth
- New structure
- SVP Soil Vent Pipe
- A/C External Condenser
- UFH Underfloor heating
- Existing structure / fittings to be removed
- Hatch denotes area of excavation
- Line denotes removal of existing structure
- Denotes existing fittings to be removed
- Denotes existing radiator fittings to be removed

General Notes:

- All existing floor finishes to be removed.
- Existing doors to be removed where shown, please see Door Schedule for further details.
- Existing non original joinery to be removed where shown.
- All existing sanitary ware and appliances to be removed.
- Remove internal partitions as shown.
- Removal of non-original mouldings where shown in preparation for new.
- Remove sections of skirting as shown.
- Remove non original fixtures and fittings as shown.
- Remove non original radiators.
- Remove fan coil units and other equipment associated with the buildings conversion.
- Existing floor boards to be raised and floor joists to be levelled.

Demolition Notes:

- Demolish non original raised floor.
- Floor slab in existing vaults to be lowered by 1200mm.
- Excavate rear garden area in preparation for proposed accommodation.
- Demolish non original floor in preparation to reinstate at a level commensurate with rest of property.
- Remove section of non original handrail and spindles.
- Remove non original dropped ceiling.
- Remove existing air conditioning external condenser.
- Remove non original riser.

Rev - 14.02.2020 Issued for Planning

PLANNING

Project No. 19011

Client 19 Park Square East Ltd.

Date February 2020

Scale 1:50 @ A1 / 1:100 @ A3

Project No. 19 Park Square East, NW1 4LH

Drawing Title: Demolition Section L-L

Drawing No. D_31 Rev. -

Drawn OB	Approved TB	Signed AA
----------	-------------	-----------

Marek Wojciechowski Architects Ltd.

66 - 68 Margaret Street W1W 8SR T. 020 7580 9336 www.mwa.co.uk

Copyright Marek Wojciechowski Architects. No limited license exists. This drawing should not be used to calculate areas for the purposes of valuation. All dimensions to be checked on site by the contractor and such dimensions to be their responsibility. Do not scale drawings. All work must comply with relevant British Standards and Building Regulations requirements. Drawing errors and omissions to be reported to the architect.

0 0.5m 1m 2m 3m 4m 5m