




Notes

THIS DRAWING IS COPYRIGHT OF FORM.

DO NOT SCALE FROM THIS DRAWING WORK ONLY TO FIGURED DIMENSIONS.

THE CONTRACTOR IS TO VERIFY ALL DIMENSIONS ON SITE BEFORE COMMENCING WORK. ALL ERRORS AND OMISSIONS ARE TO BE REPORTED TO THE ENGINEER.

THIS DRAWING IS TO BE READ IN CONJUNCTION WITH ALL RELEVANT ARCHITECTS, SERVICES ENGINEERS AND ENGINEERS DRAWINGS AND SPECIFICATIONS.

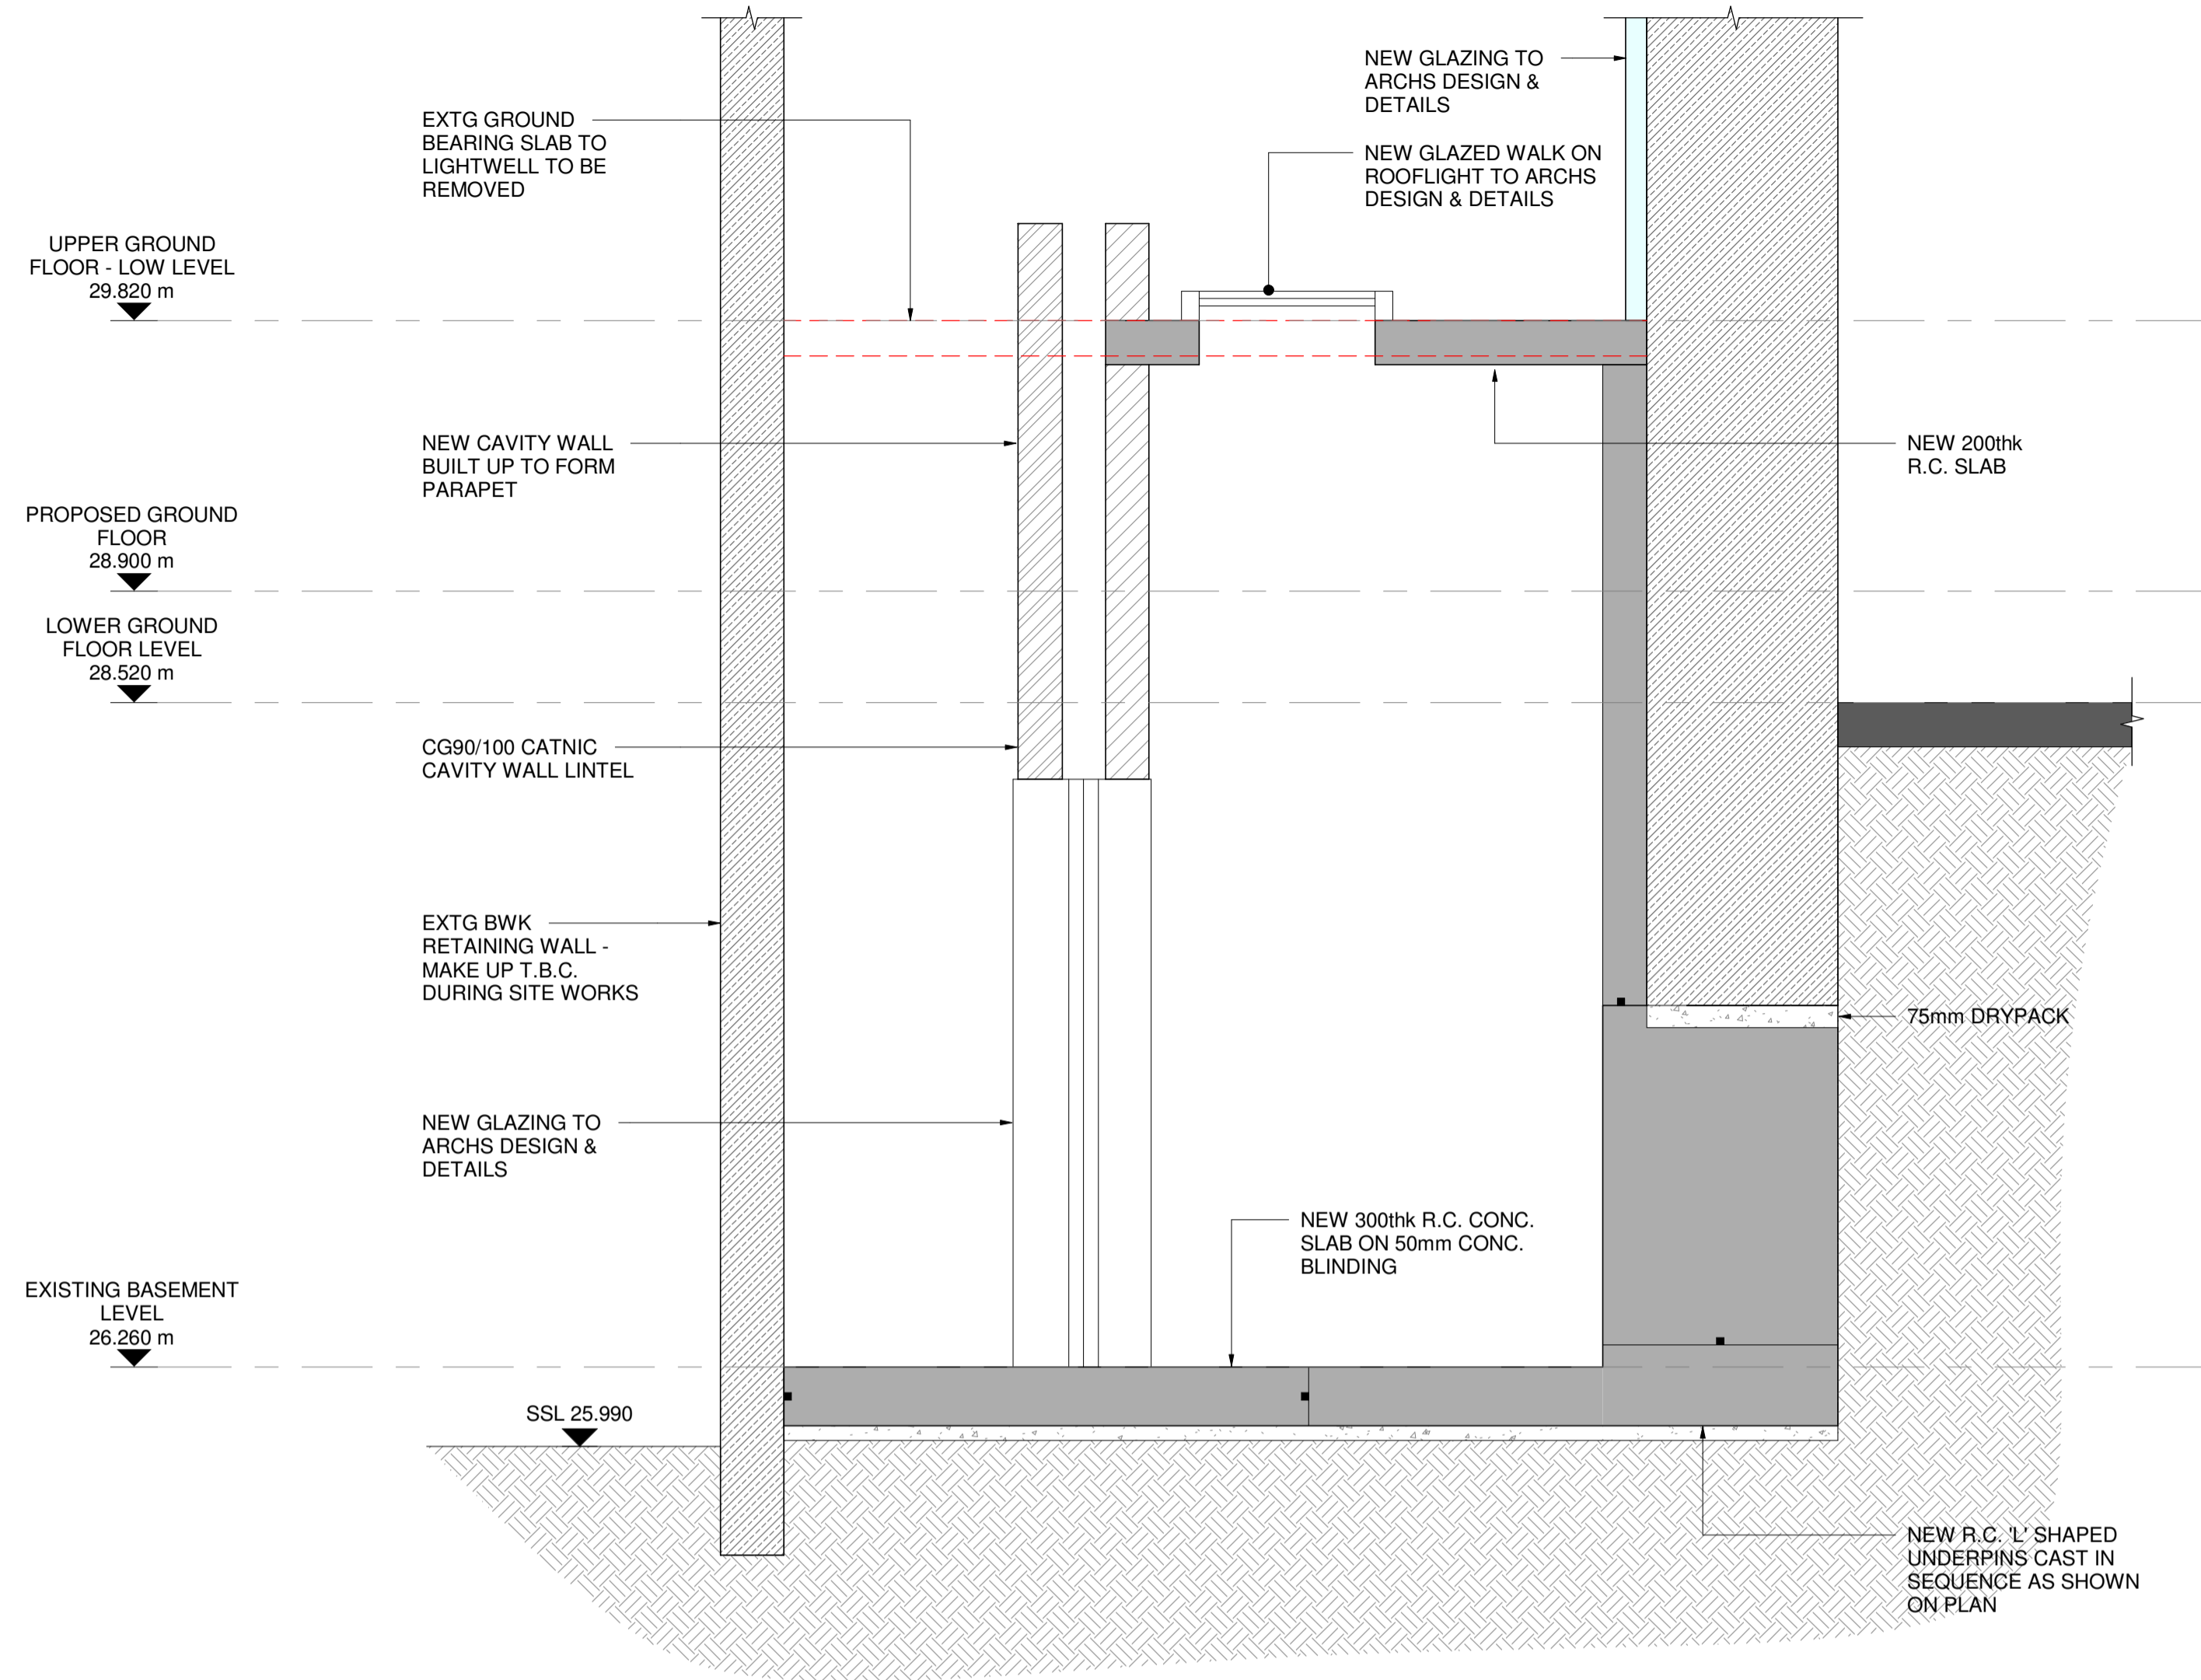

**PROPOSED CROSS SECTION - 19 PARK SQUARE EAST**

1 : 20

Rev.	Date	Amendment	Drawn / Chkd
P1	14.02.20	ISSUED FOR PLANNING	PE / BR

Drawing Status: **PRELIMINARY**

Form


Job Title  
**19 PARK SQUARE EAST  
 LONDON  
 NW1 4LH**

Drawing Title  
**PROPOSED CROSS SECTION A - A**


Form Structural Design Ltd 77 St John Street London EC1M 4NN  
 T:020 7253 2893 E:studio@form-sd.com W:www.form-sd.com

Date	Scale	Drawn	Checked
FEB 20	1 : 20	PE	BR
Job No. 193206-FSD- A(28)200	Drawing No.	Revision P1	

Notes  
 THIS DRAWING IS COPYRIGHT OF FORM.  
 DO NOT SCALE FROM THIS DRAWING WORK ONLY TO FIGURED DIMENSIONS.  
 THE CONTRACTOR IS TO VERIFY ALL DIMENSIONS ON SITE BEFORE COMMENCING WORK. ALL ERRORS AND OMISSIONS ARE TO BE REPORTED TO THE ENGINEER.  
 THIS DRAWING IS TO BE READ IN CONJUNCTION WITH ALL RELEVANT ARCHITECTS, SERVICES ENGINEERS AND ENGINEERS DRAWINGS AND SPECIFICATIONS.

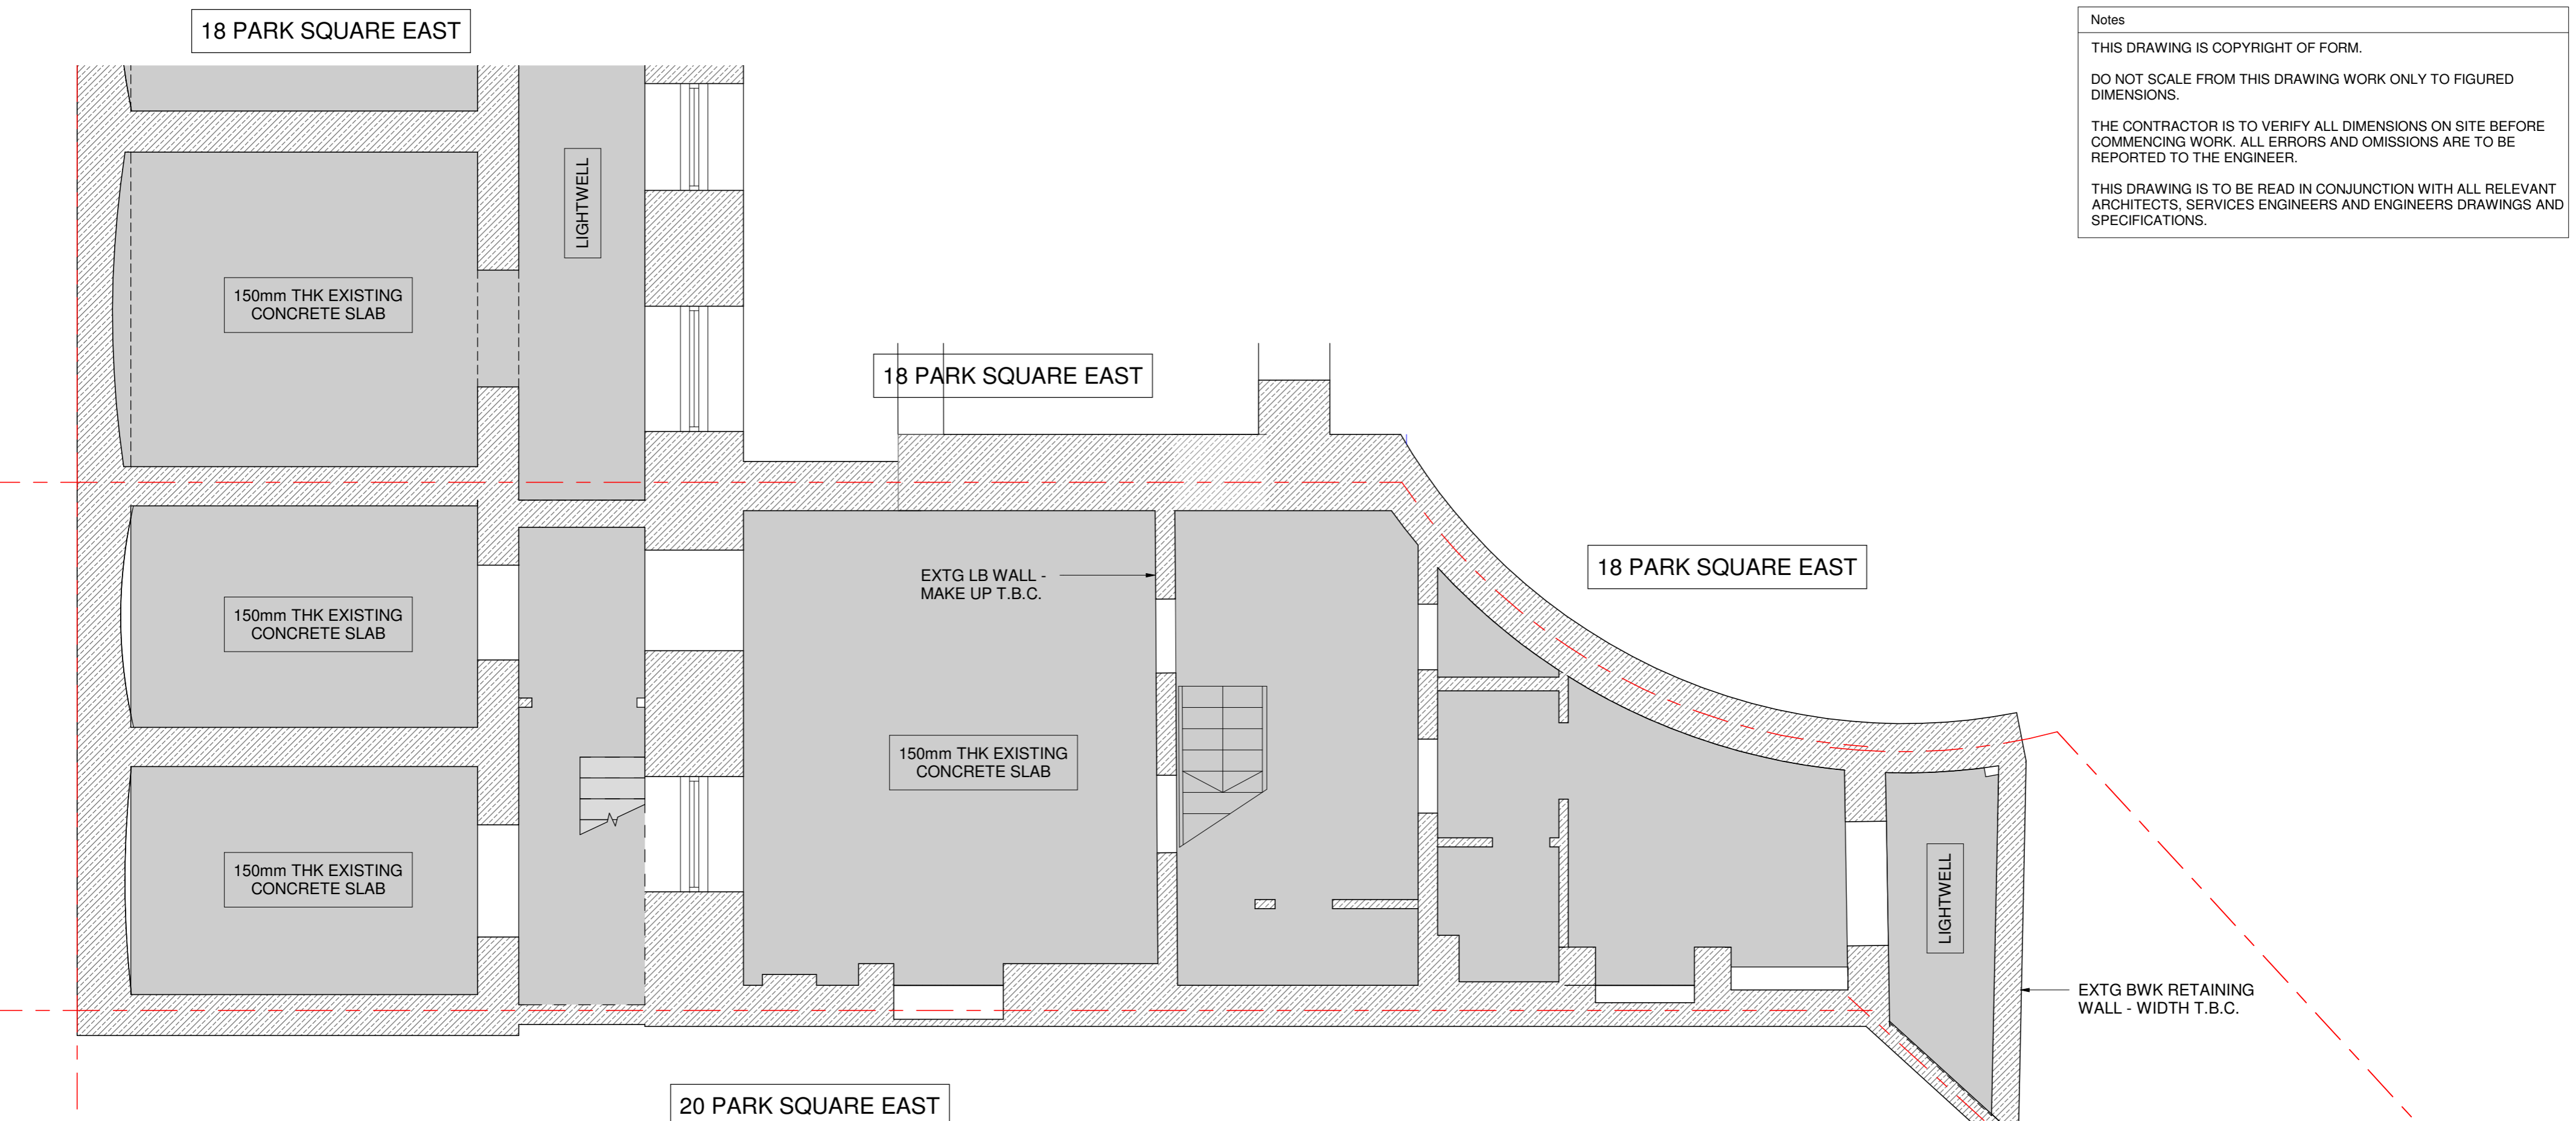

**EXISTING BASEMENT PLAN**  
 1:50 @ A1 / 1:100 @ A3

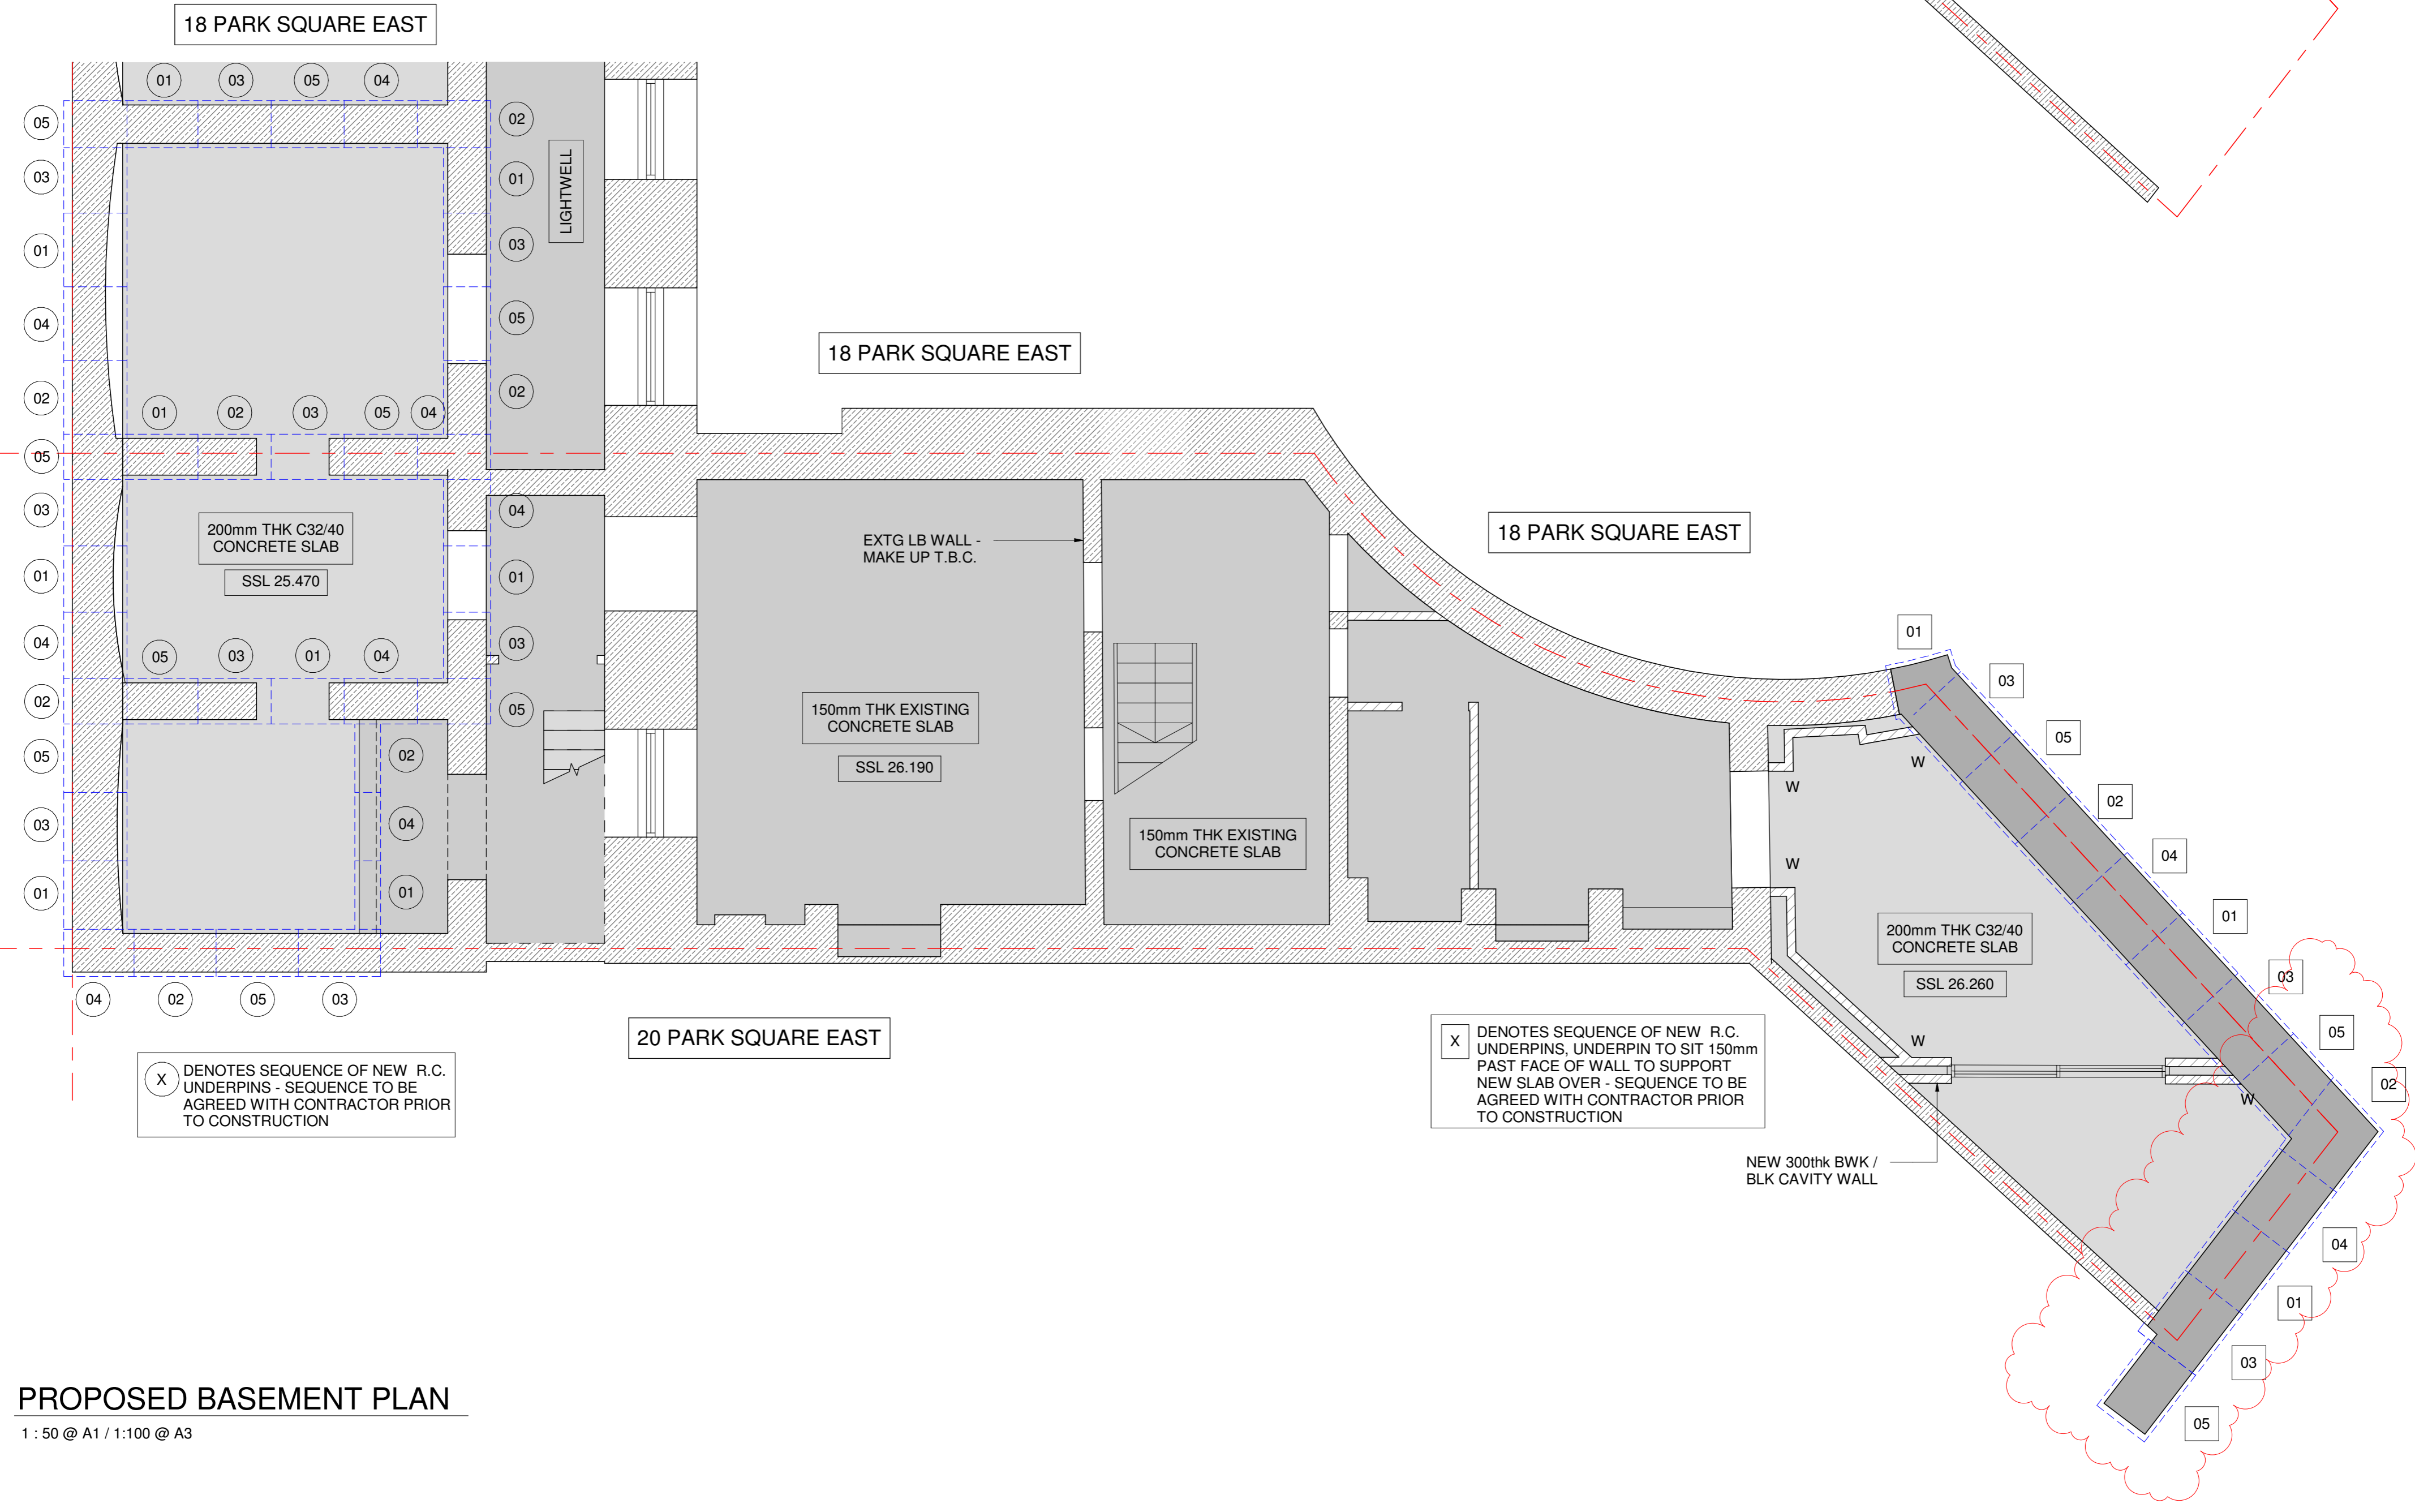

**PROPOSED BASEMENT PLAN**  
 1:50 @ A1 / 1:100 @ A3

X DENOTES SEQUENCE OF NEW R.C. UNDERPINS, UNDERPIN TO SIT 150mm PAST FACE OF WALL TO SUPPORT NEW SLAB OVER - SEQUENCE TO BE AGREED WITH CONTRACTOR PRIOR TO CONSTRUCTION

X DENOTES SEQUENCE OF NEW R.C. UNDERPINS - SEQUENCE TO BE AGREED WITH CONTRACTOR PRIOR TO CONSTRUCTION

P3	14.02.20	REVISED TO SUIT BIA COMMENTS - GRID ADDED	PE / BR
P2	06.02.20	UNDERPINNING EXTENDED	PE / SD
P1	06.11.19	ISSUED FOR PLANNING	PE / SD
Rev.	Date	Amendment	Drawn / Chkd

Drawing Status **PRELIMINARY**

Form

Job Title  
**19 PARK SQUARE EAST  
 LONDON,  
 NW1 4LH**

Drawing Title  
**EXISTING & PROPOSED  
 BASEMENT PLANS**

Date	Scale	Drawn	Checked
<b>NOV 19</b>	<b>As indicated</b>		
Job No.	Drawing No.	Revision	
<b>193206-FSD- L(23)200</b>		<b>P3</b>	


LINTEL SCHEDULE	
MARK	DESCRIPTION
L1	150dp PRE-STRESSED P.C LINTEL/S TO SUIT WIDTH OF WALL
L2	CG90/100 CATNIC CAVITY WALL LINTEL


PADSTONE SCHEDULE	
MARK	DESCRIPTION
P1	450x100x225dp MASS CONCRETE

Form Structural Design Ltd 77 St John Street London EC1M 4NN  
 T:020 7253 2893 E:studio@form-sd.com W:www.form-sd.com

Notes  
 THIS DRAWING IS COPYRIGHT OF FORM.  
 DO NOT SCALE FROM THIS DRAWING WORK ONLY TO FIGURED DIMENSIONS.  
 THE CONTRACTOR IS TO VERIFY ALL DIMENSIONS ON SITE BEFORE COMMENCING WORK. ALL ERRORS AND OMISSIONS ARE TO BE REPORTED TO THE ENGINEER.  
 THIS DRAWING IS TO BE READ IN CONJUNCTION WITH ALL RELEVANT ARCHITECTS, SERVICES ENGINEERS AND ENGINEERS DRAWINGS AND SPECIFICATIONS.

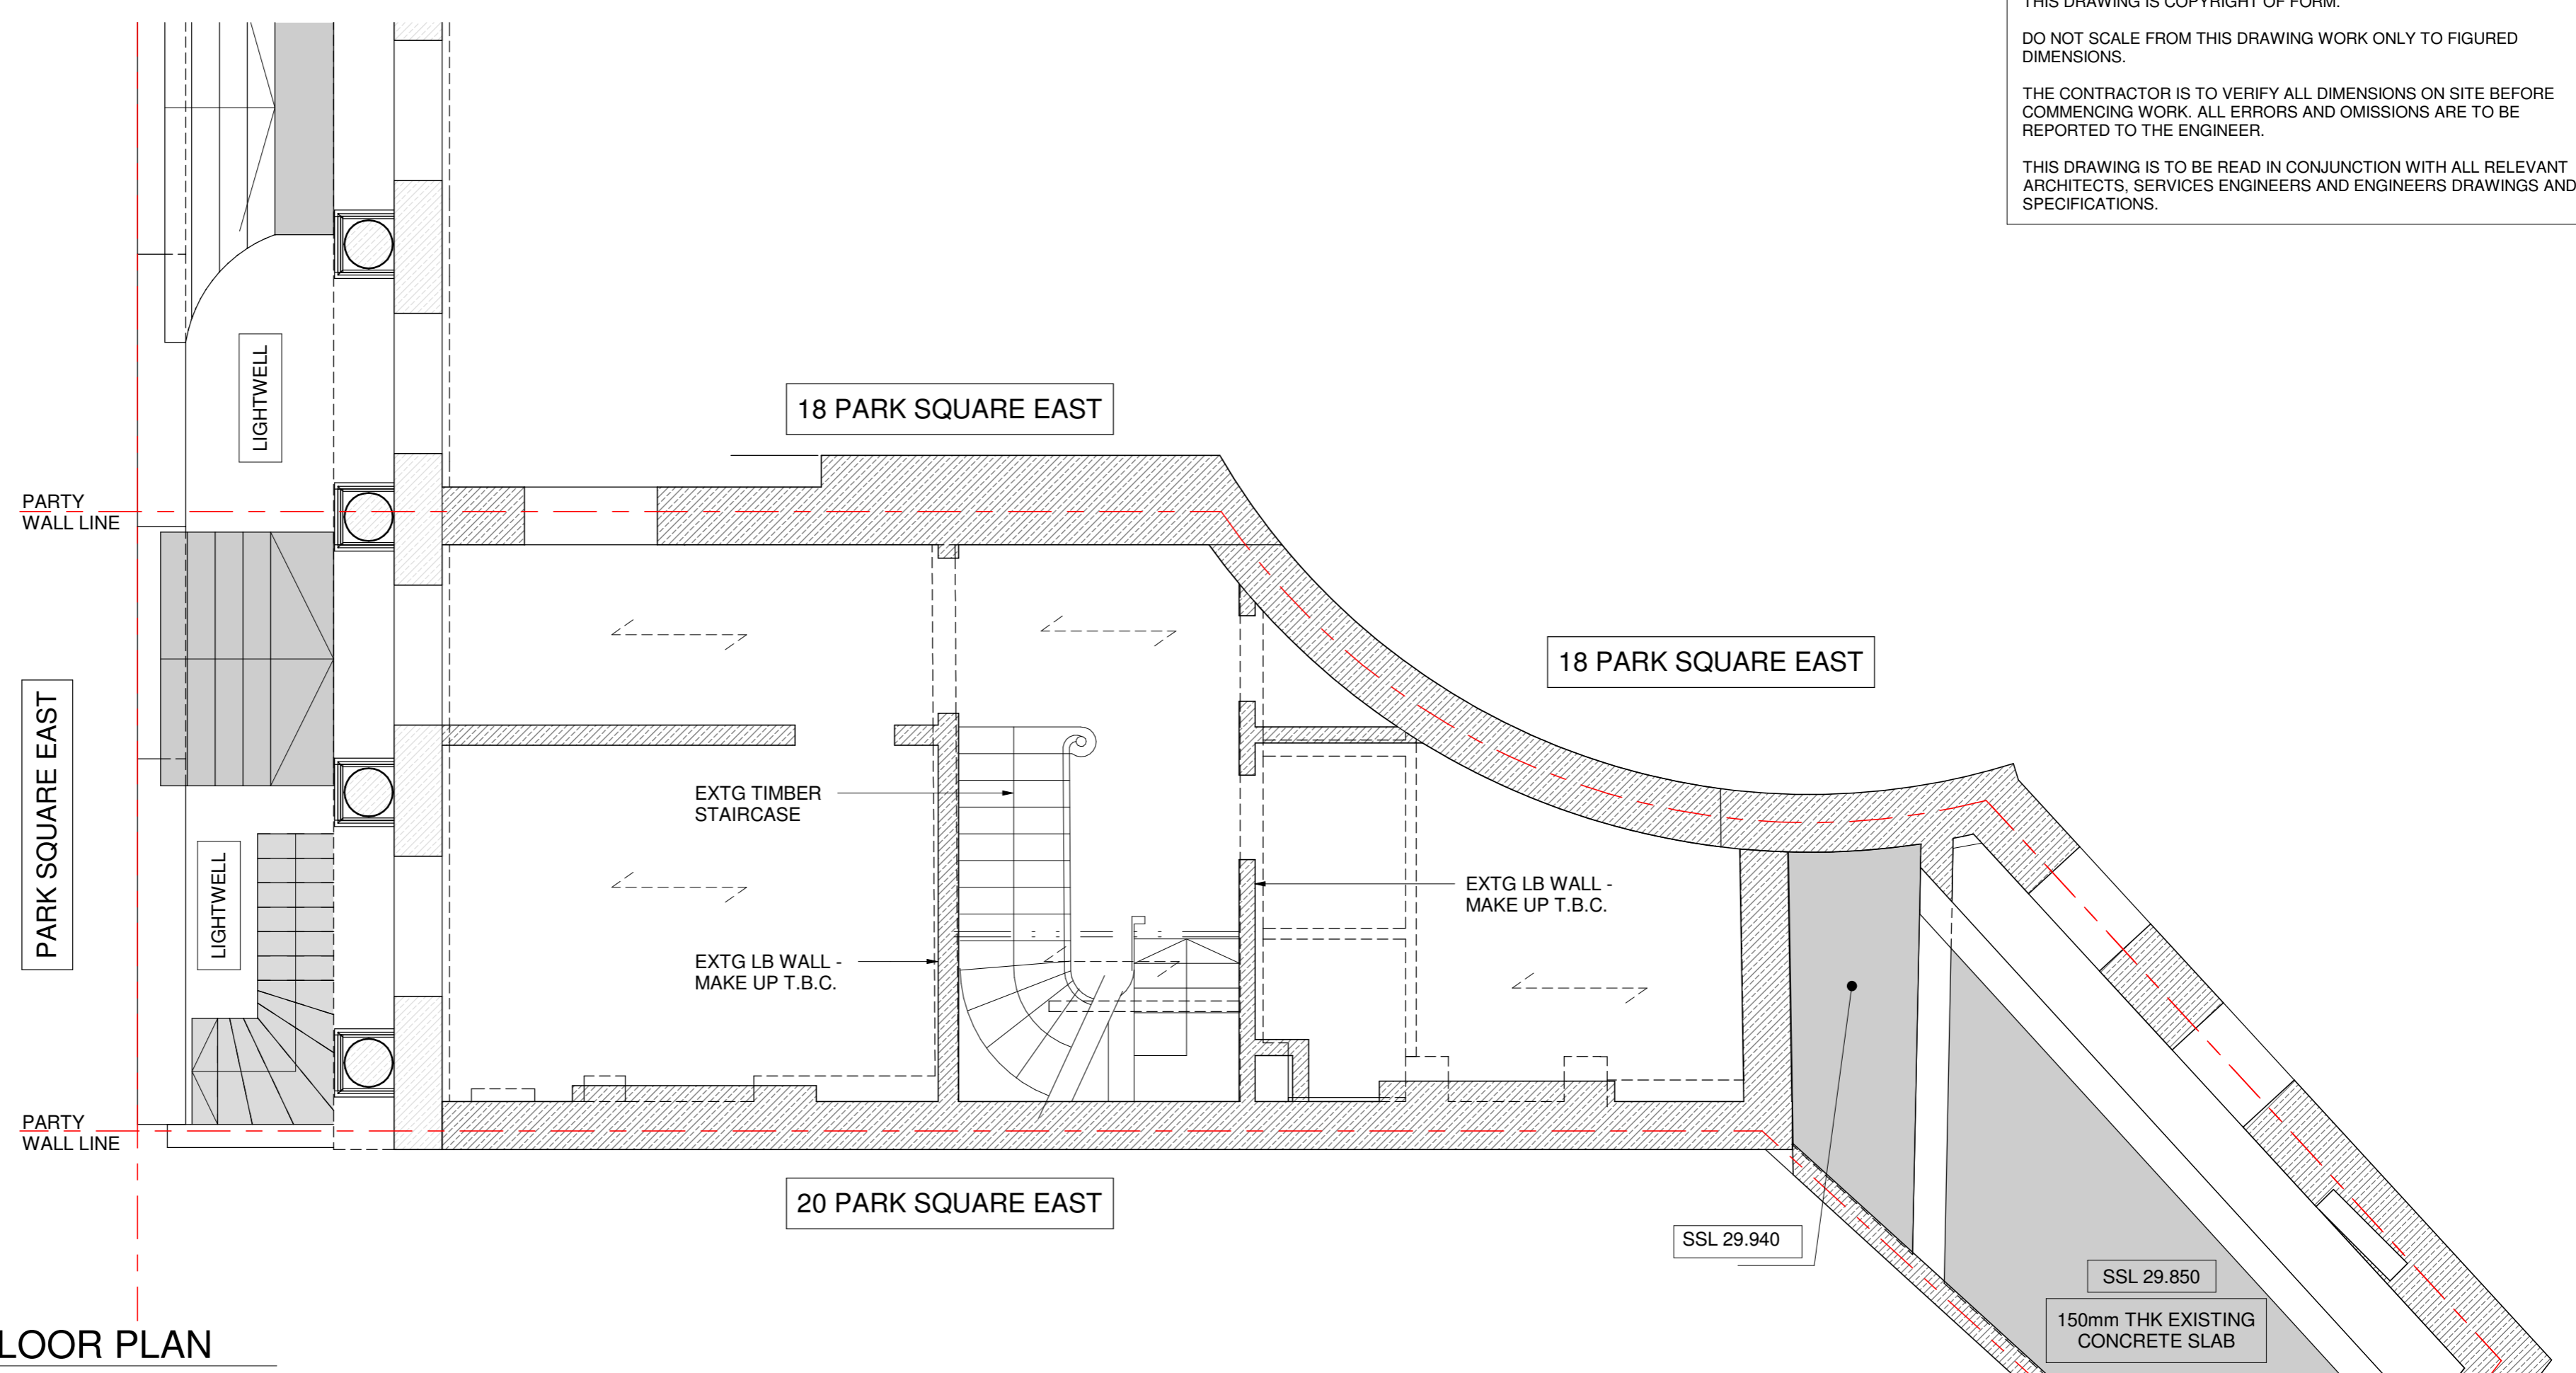

**EXISTING GROUND FLOOR PLAN**  
 1 : 50 @ A1 / 1:100 @ A3

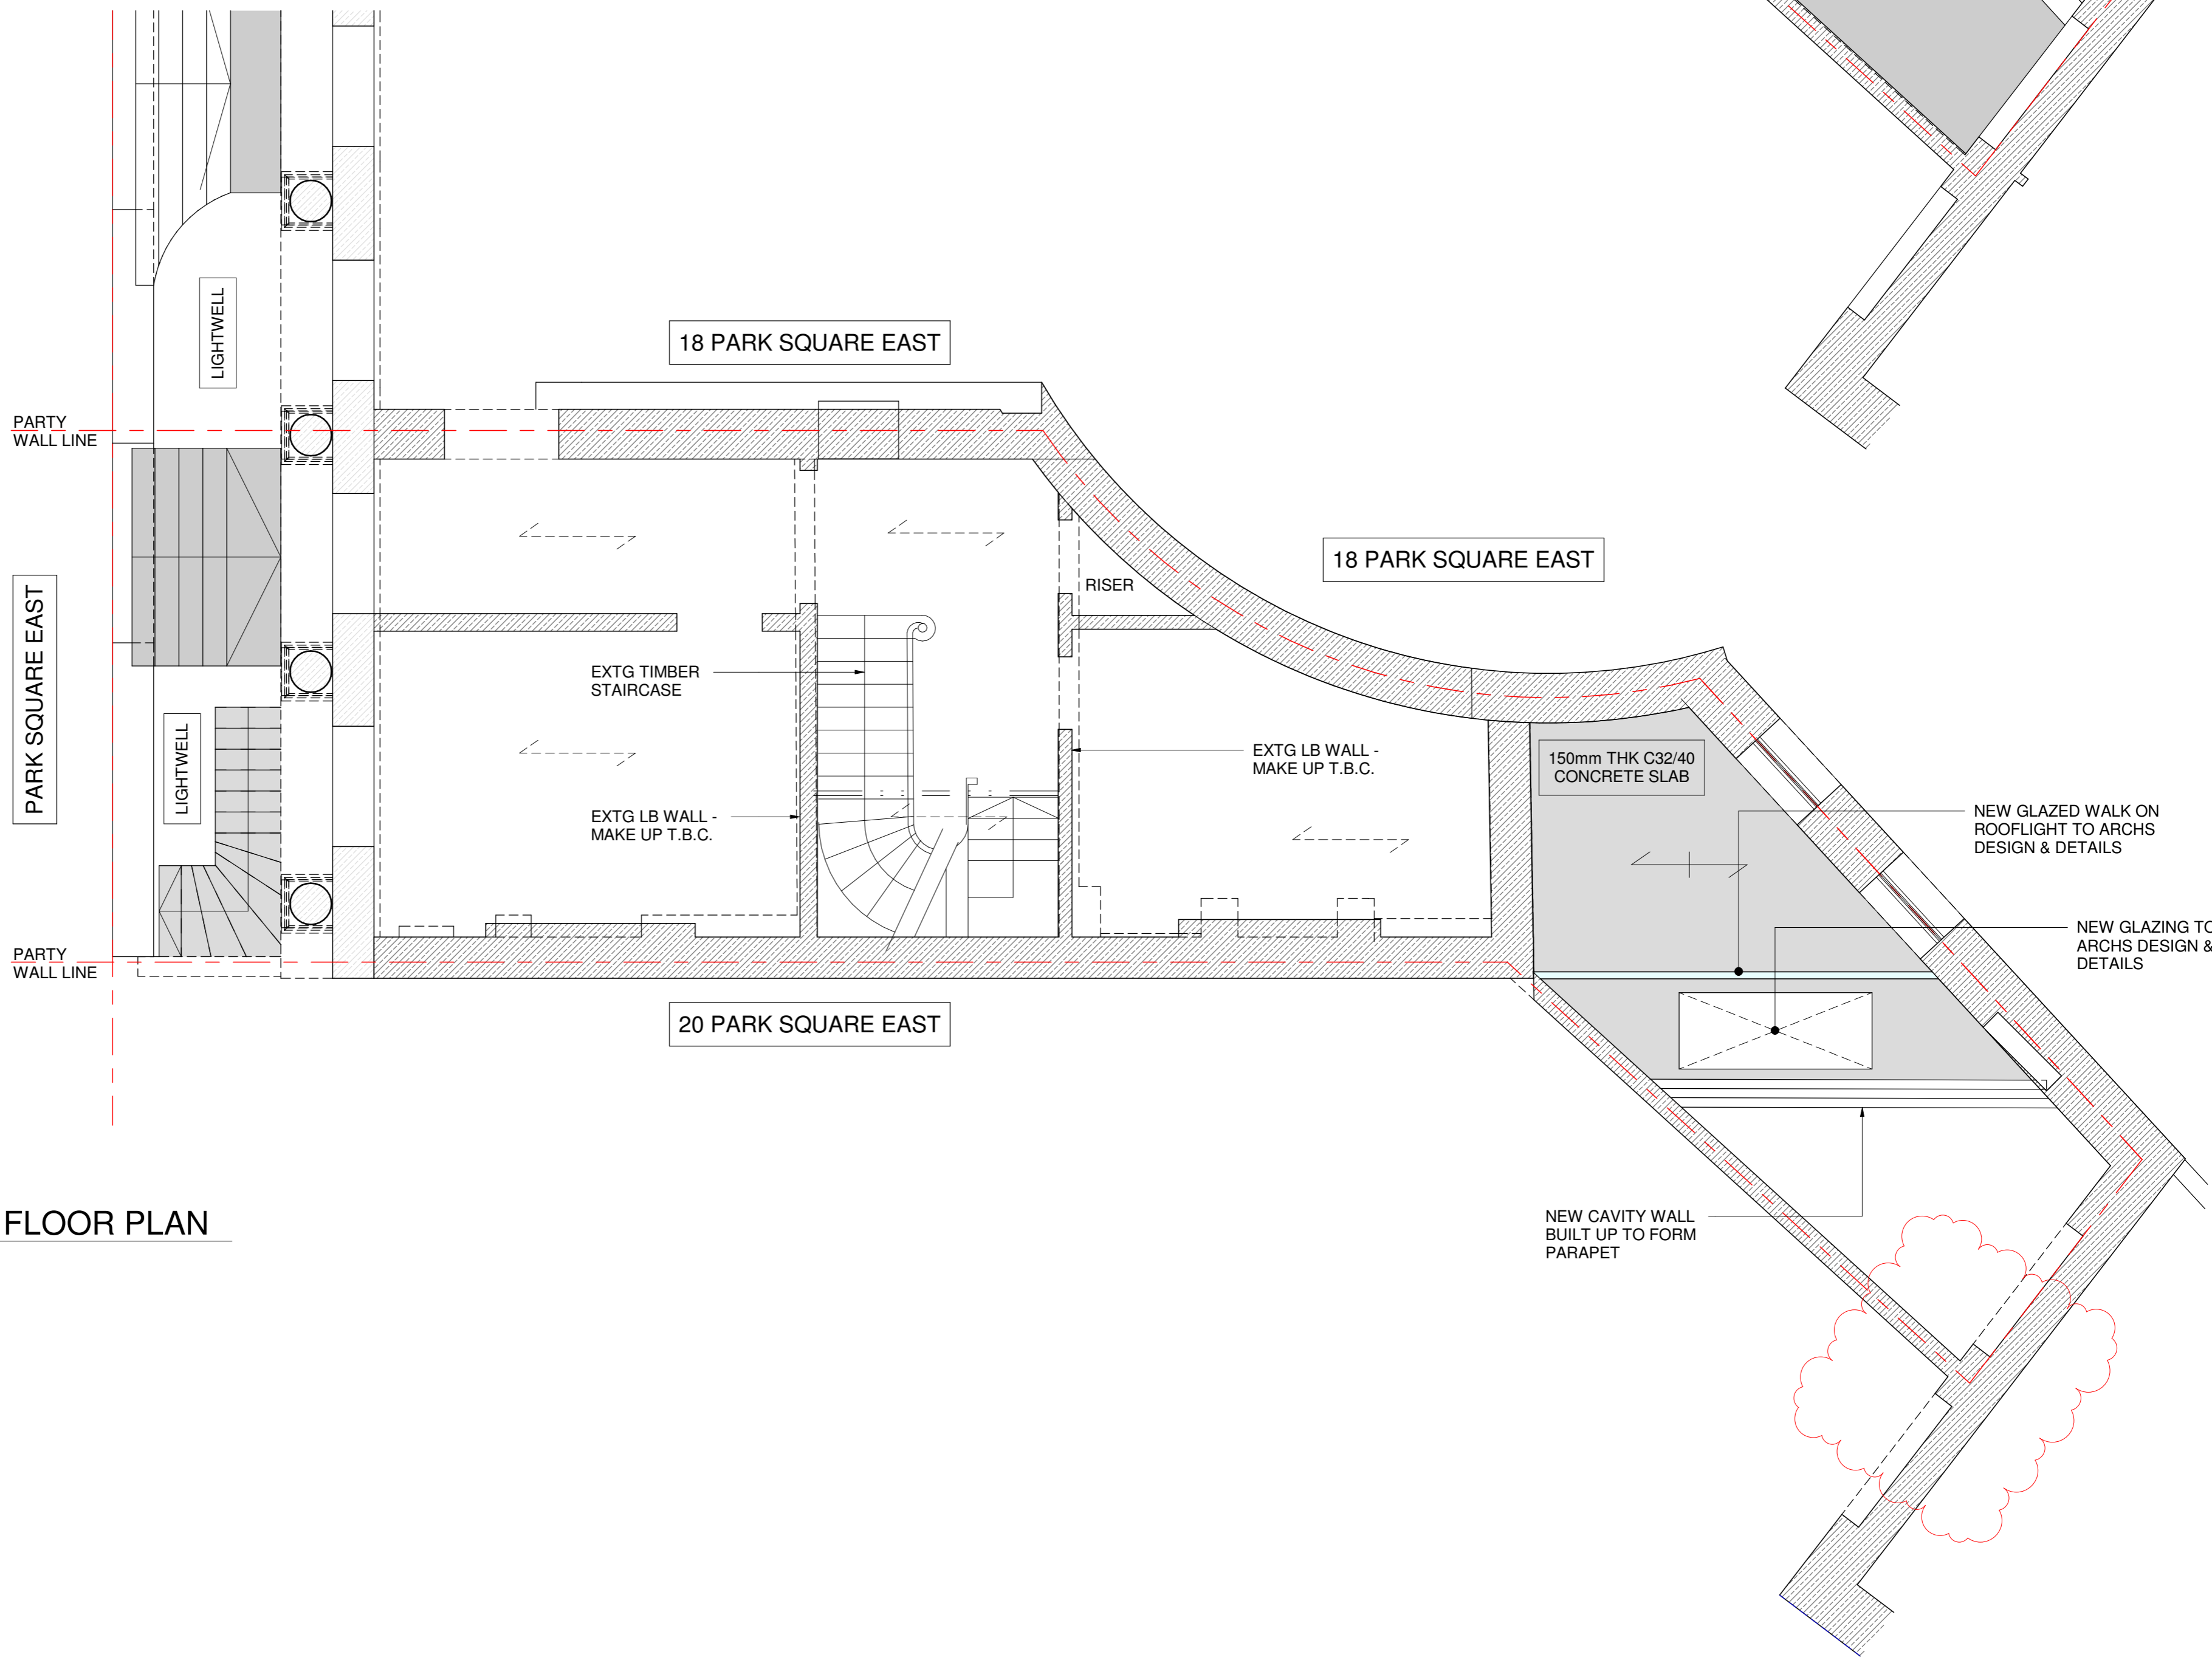

**PROPOSED GROUND FLOOR PLAN**  
 1 : 50 @ A1 / 1:100 @ A3

P3	14.02.20	REVISED TO SUIT BIA COMMENTS - GRID ADDED	PE / BR
P2	06.02.20	UNDERPINNING EXTENDED	PE / SD
P1	06.11.19	ISSUED FOR PLANNING	PE / SD
Rev.	Date	Amendment	Drawn / Chkd

Drawing Status **PRELIMINARY**

Form

Job Title  
**19 PARK SQUARE EAST  
 LONDON,  
 NW1 4LH**


Drawing Title  
**EXISTING & PROPOSED GROUND  
 FLOOR PLANS**

Form Structural Design Ltd 77 St John Street London EC1M 4NN  
 T:020 7253 2893 E:studio@form-sd.com W:www.form-sd.com

Date	Scale	Drawn	Checked
<b>NOV 19</b>	<b>As indicated</b>		
Job No.	Drawing No.	Revision	
<b>193206-FSD- L(23)201</b>		<b>P3</b>	


KEY		LEGEND	
	EXISTING WALL		NEW BEAM UNDER.
	EXISTING WALL TO BE REMOVED.		DOUBLED TIMBERS TRIMMING OPENINGS/ UNDER PARTITIONS.
	NEW 20N/mm² BRICKWORK IN DESIGNATION (iii) MORTAR.		DENOTES SPAN OF NEW 50x200 C24 TIMBER JOISTS AT 400c/c U.N.O.
	NEW 7N/mm² MEDIUM DENSE BLOCKWORK IN DESIGNATION (ii) MORTAR.		DENOTES SPAN OF NEW CONCRETE SLAB
	NEW NON LOAD BEARING PARTITION.	LINTEL SCHEDULE	
	LOAD BEARING WALL UNDER.	MARK	DESCRIPTION
	NEW BRICKWORK TO BE FULLY TOOTHED IN AND PACKED UP TO EXTG BRICKWORK	L1	150dp PRE-STRESSED P.C LINTEL/S TO SUIT WIDTH OF WALL
	STAINLESS STEEL WALL EXTENSION PROFILES.	L2	CG90/100 CATNIC CAVITY WALL LINTEL
ALL MASONRY BELOW DPC LEVEL TO BE FROST RESISTANT AND IN DESIGNATION (i) MORTAR.		PADSTONE SCHEDULE	
W		MARK	DESCRIPTION
		P1	450x100x225dp MASS CONCRETE

Notes  
 THIS DRAWING IS COPYRIGHT OF FORM.  
 DO NOT SCALE FROM THIS DRAWING WORK ONLY TO FIGURED DIMENSIONS.  
 THE CONTRACTOR IS TO VERIFY ALL DIMENSIONS ON SITE BEFORE COMMENCING WORK. ALL ERRORS AND OMISSIONS ARE TO BE REPORTED TO THE ENGINEER.  
 THIS DRAWING IS TO BE READ IN CONJUNCTION WITH ALL RELEVANT ARCHITECTS, SERVICES ENGINEERS AND ENGINEERS DRAWINGS AND SPECIFICATIONS.

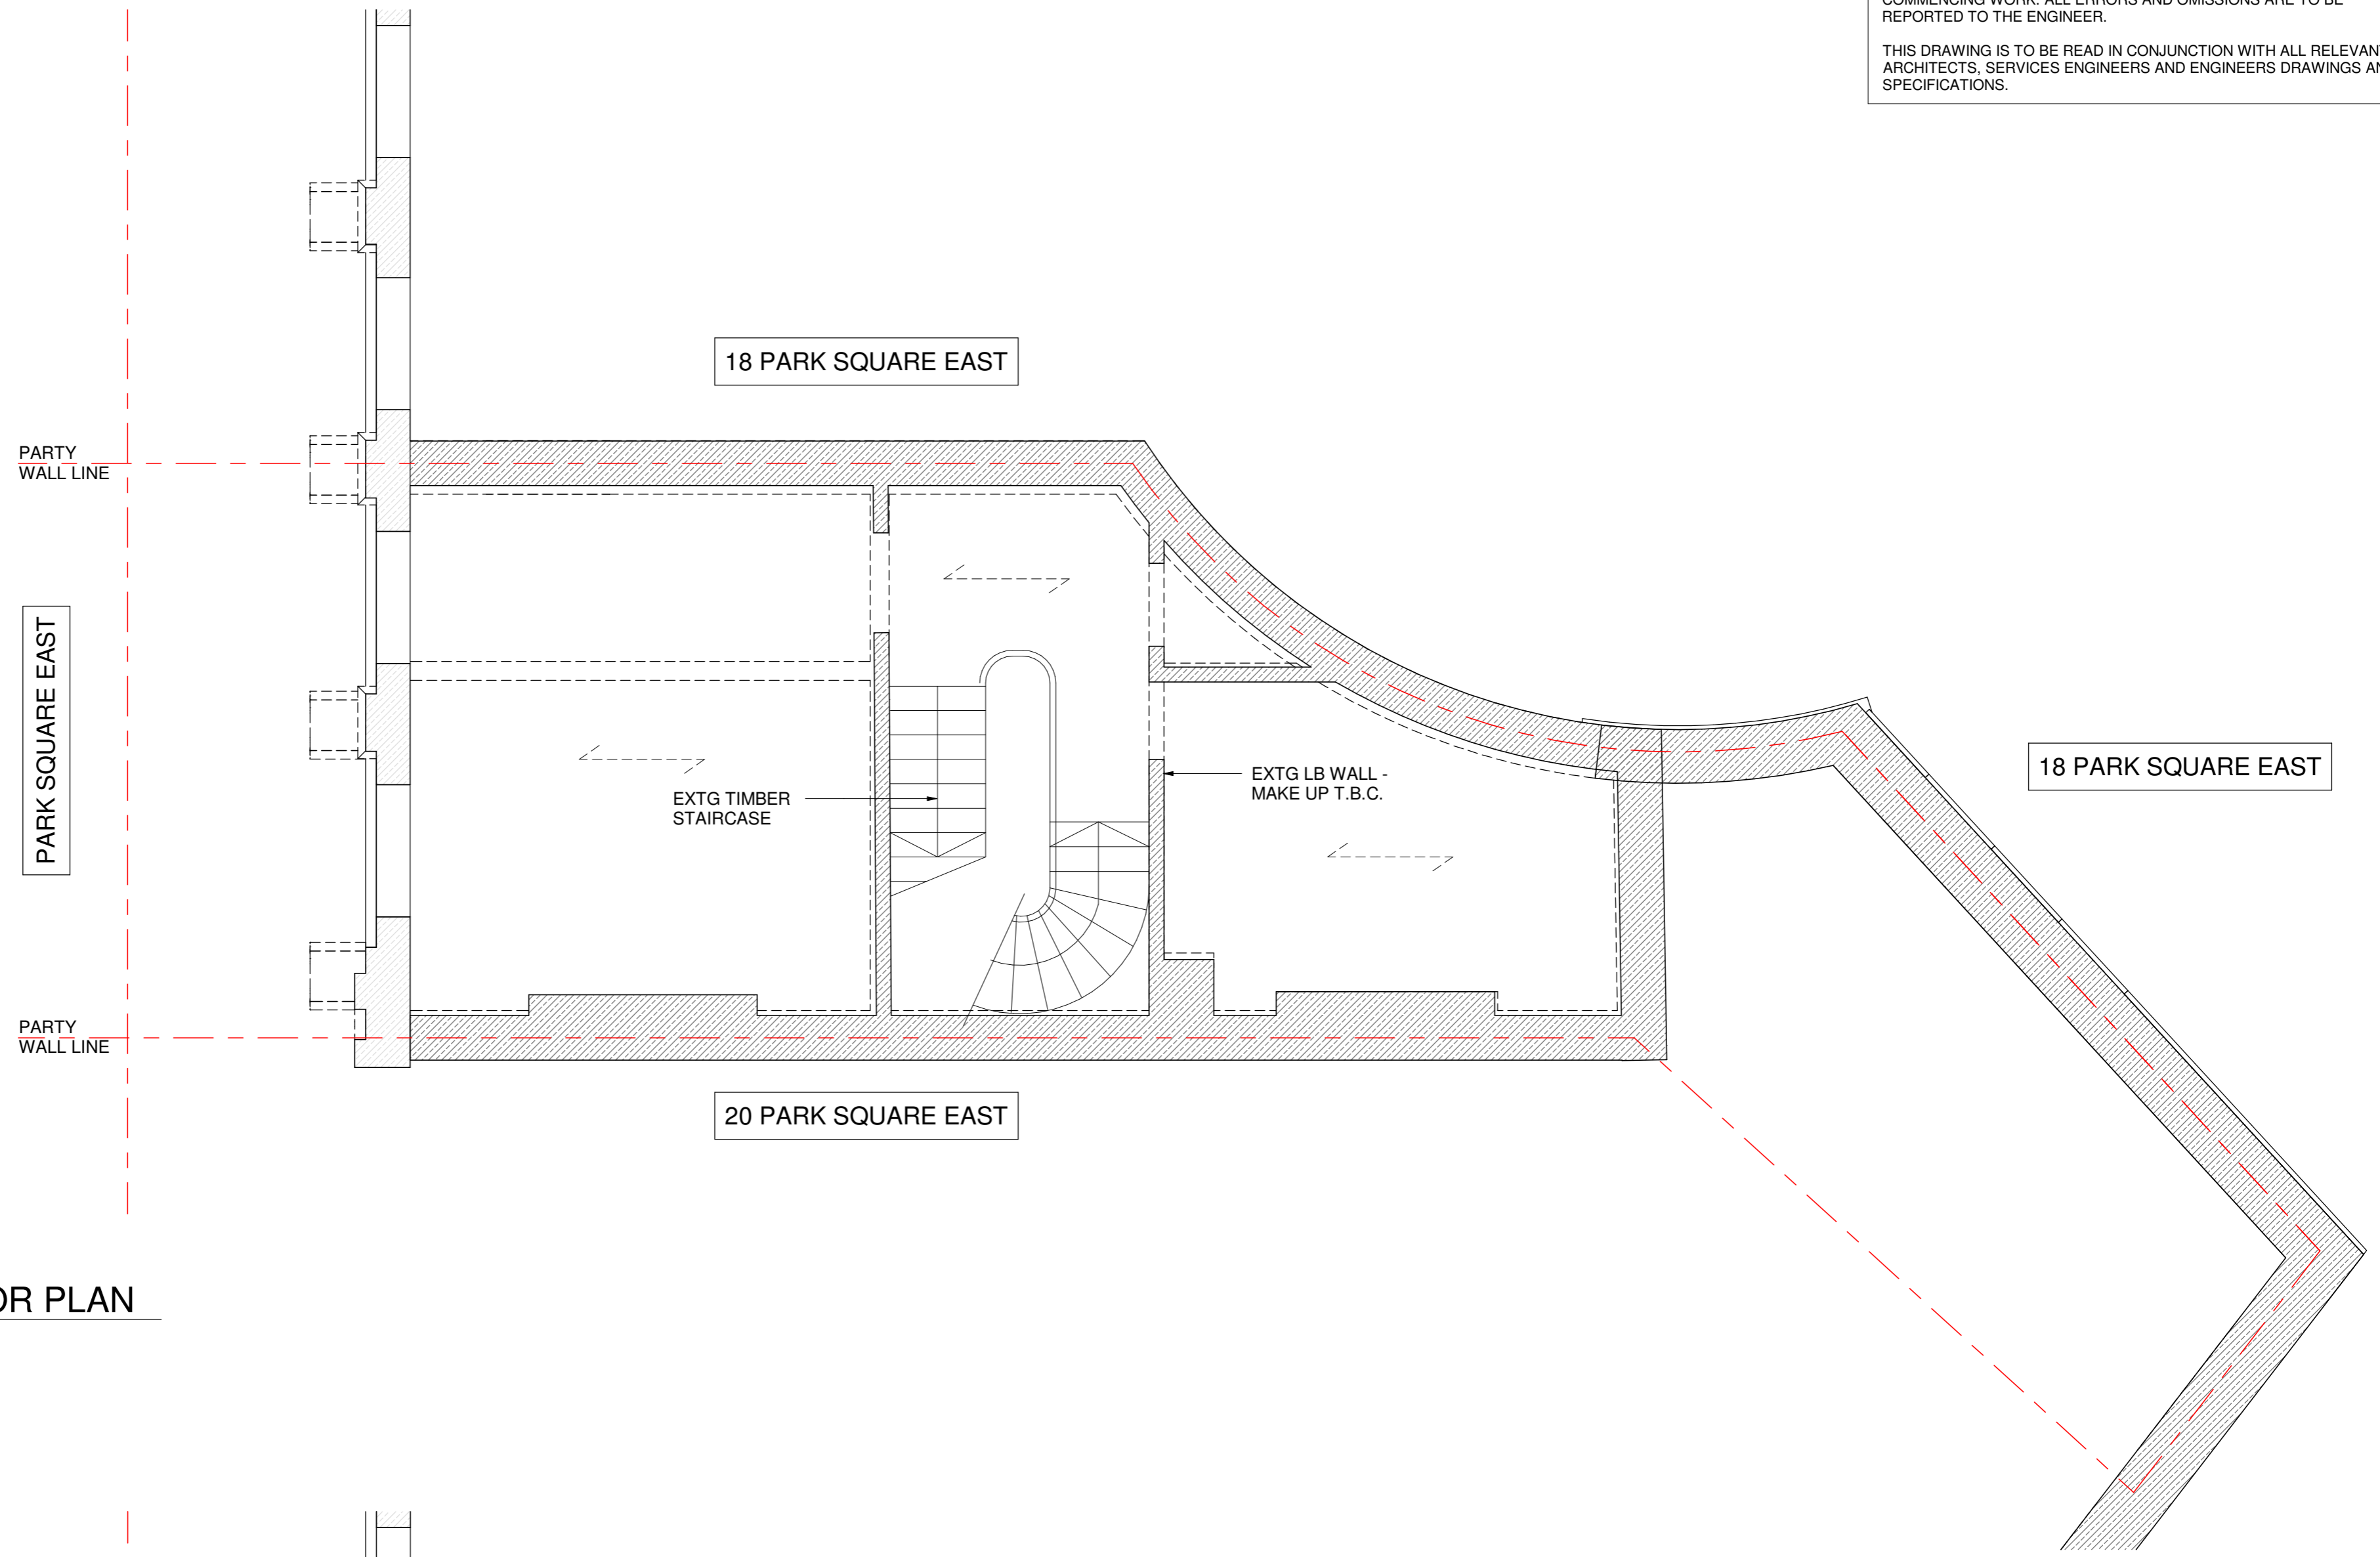

EXISTING FIRST FLOOR PLAN

1:50 @ A1 / 1:100 @ A3

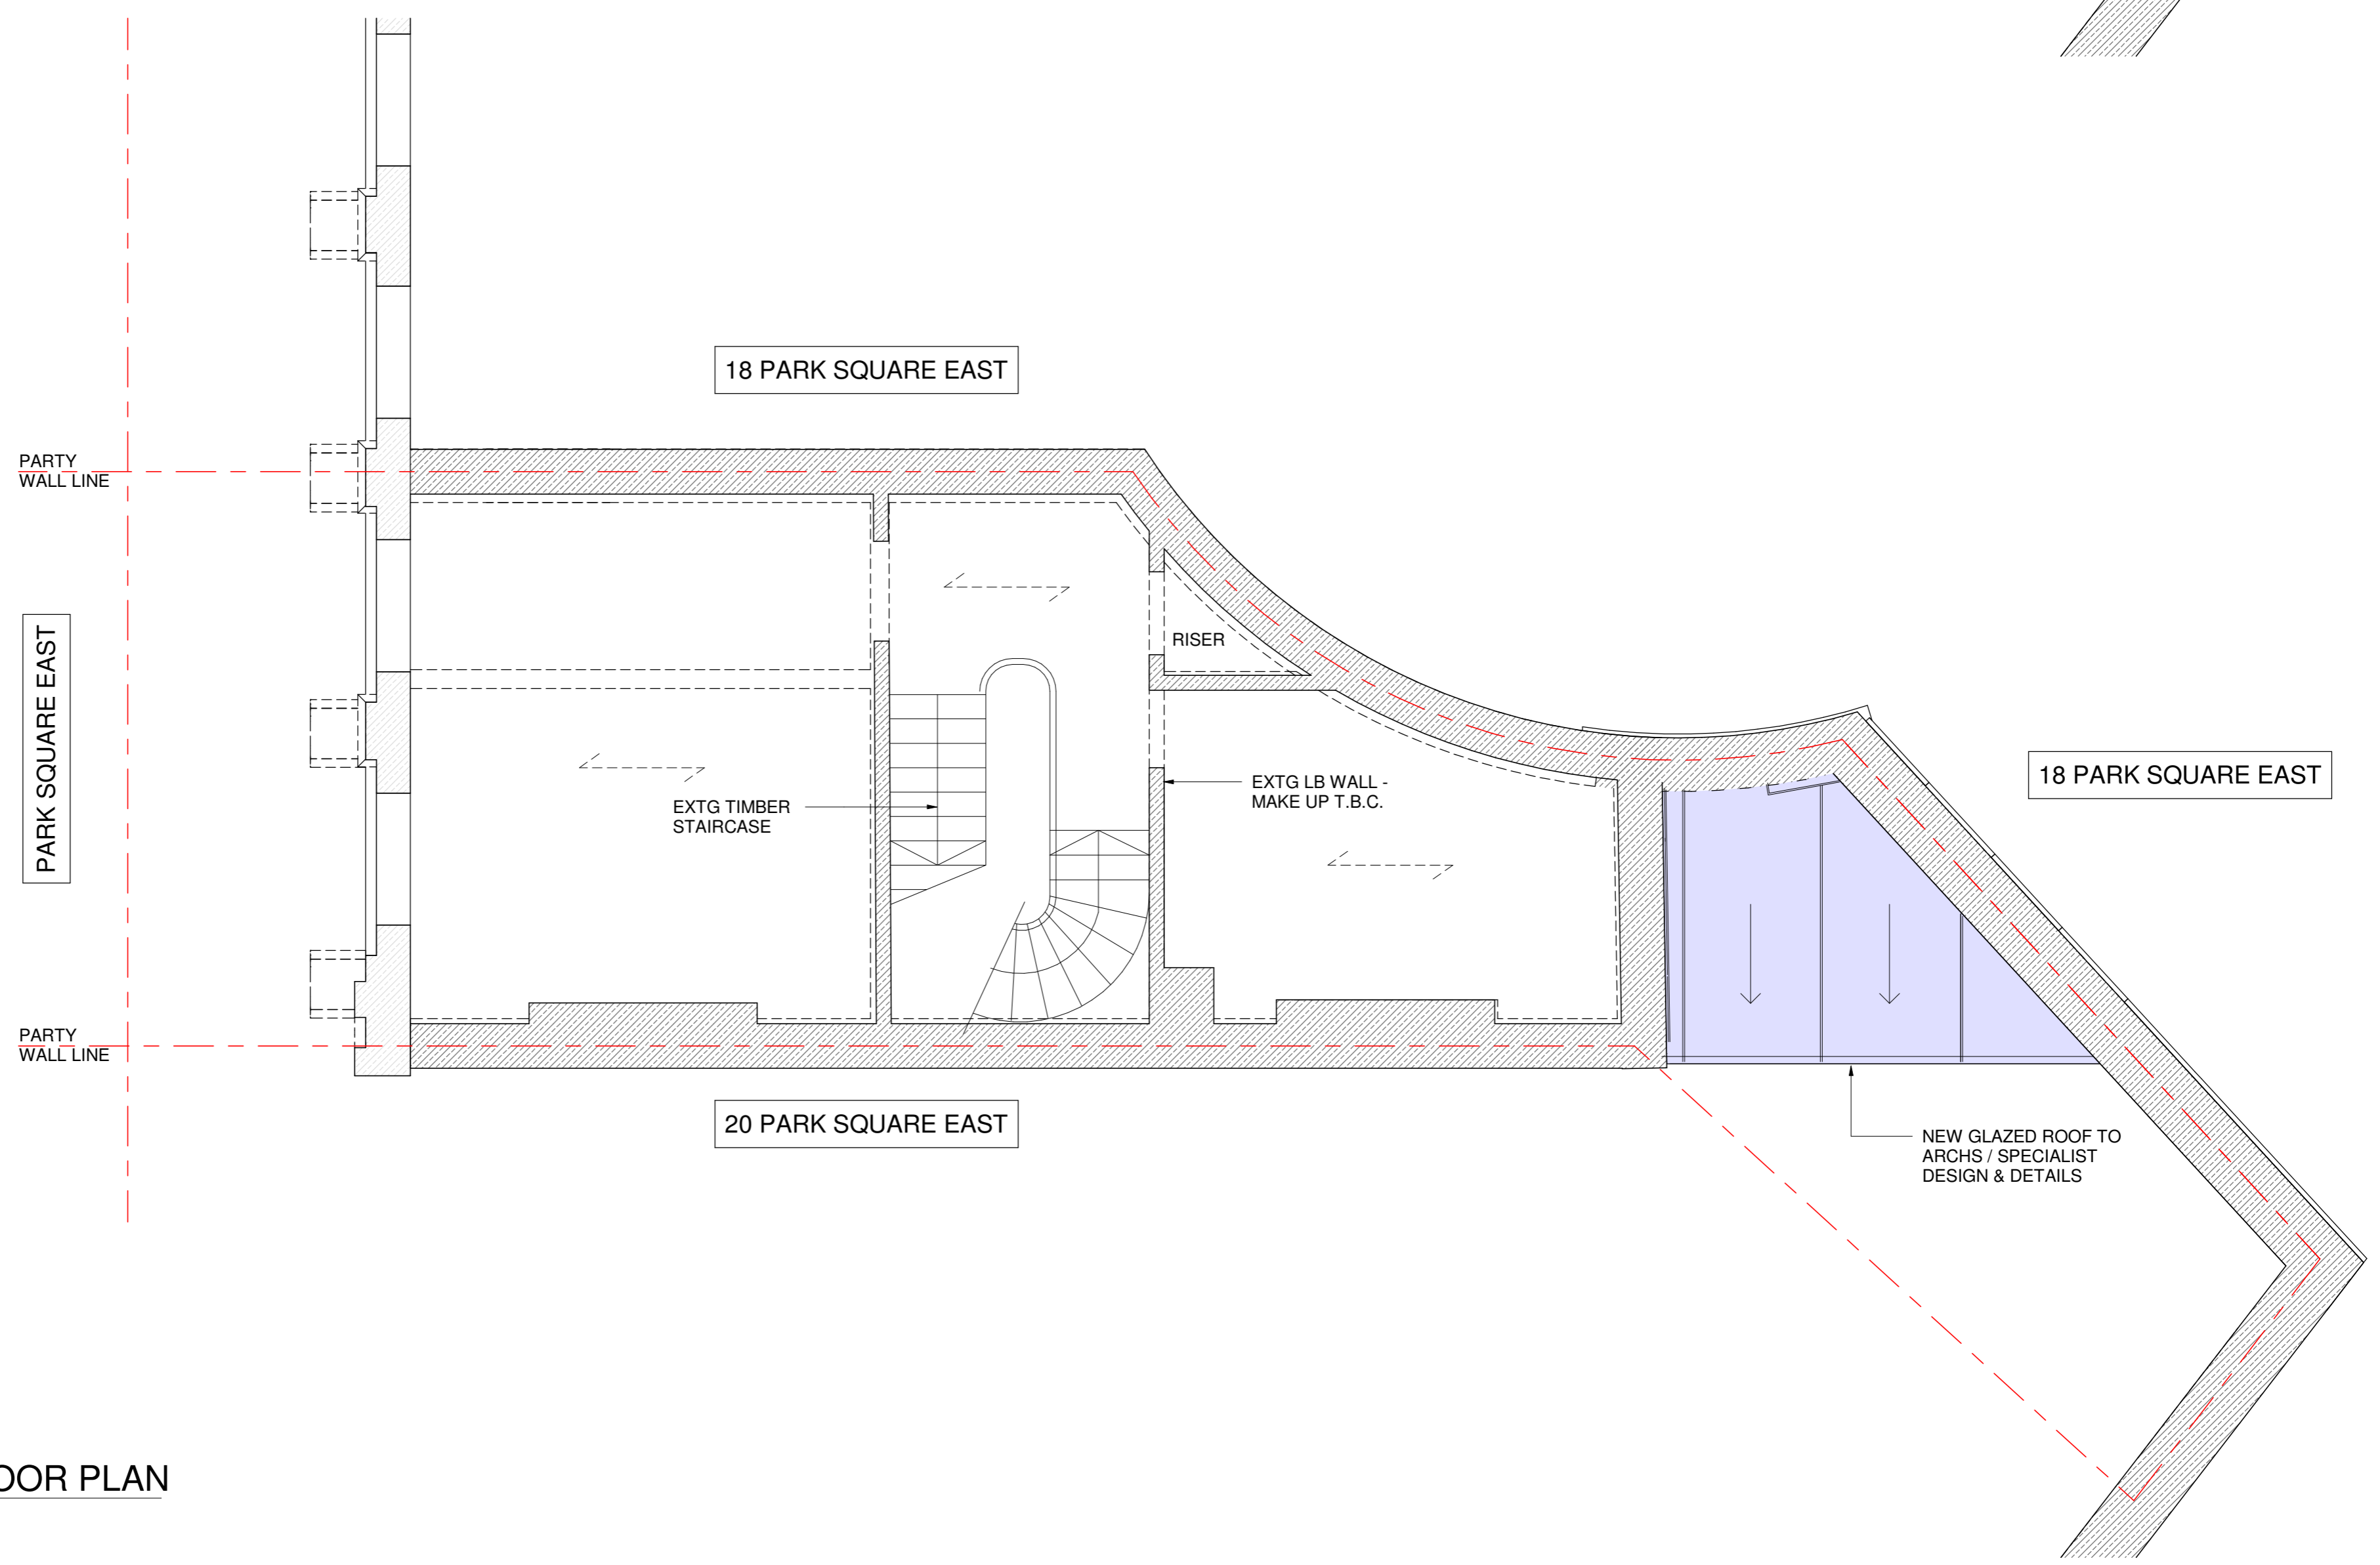

PROPOSED FIRST FLOOR PLAN

1:50 @ A1 / 1:100 @ A3

P1	06.11.19	ISSUED FOR PLANNING	PE / SD
Rev.	Date	Amendment	Drawn / Chkd

Drawing Status **PRELIMINARY**

Form

Job Title  
**19 PARK SQUARE EAST**  
 LONDON,  
 NW1 4LH


Drawing Title  
**EXISTING & PROPOSED FIRST FLOOR PLANS**

KEY		LEGEND	
	EXISTING WALL		NEW BEAM UNDER.
	EXISTING WALL TO BE REMOVED.		DOUBLED TIMBERS TRIMMING OPENINGS/ UNDER PARTITIONS.
	NEW 20N/mm <sup>2</sup> BRICKWORK IN DESIGNATION (iii) MORTAR.		DENOTES SPAN OF NEW 50x200 C24 TIMBER JOISTS AT 400c/c U.N.O.
	NEW 7N/mm <sup>2</sup> MEDIUM DENSE BLOCKWORK IN DESIGNATION (ii) MORTAR.		DENOTES SPAN OF NEW CONCRETE SLAB
	NEW NON LOAD BEARING PARTITION.	LINTEL SCHEDULE	
	LOAD BEARING WALL UNDER.	MARK	DESCRIPTION
	NEW BRICKWORK TO BE FULLY TOOTHED IN AND PACKED UP TO EXTG BRICKWORK	L1	150dp PRE-STRESSED P.C LINTEL/S TO SUIT WIDTH OF WALL
	STAINLESS STEEL WALL EXTENSION PROFILES.	L2	CG90/100 CATNIC CAVITY WALL LINTEL
ALL MASONRY BELOW DPC LEVEL TO BE FROST RESISTANT AND IN DESIGNATION (i) MORTAR.		PADSTONE SCHEDULE	
MARK	DESCRIPTION	MARK	DESCRIPTION
P1	450x100x225dp MASS CONCRETE	P1	450x100x225dp MASS CONCRETE

Date	Scale	Drawn	Checked
NOV 19	As indicated		
Job No.	Drawing No.	Revision	
193206-FSD- L(23)202		P1	


Form Structural Design Ltd 77 St John Street London EC1M 4NN  
 T:020 7253 2893 E:studio@form-sd.com W:www.form-sd.com

Notes  
 THIS DRAWING IS COPYRIGHT OF FORM.  
 DO NOT SCALE FROM THIS DRAWING WORK ONLY TO FIGURED DIMENSIONS.  
 THE CONTRACTOR IS TO VERIFY ALL DIMENSIONS ON SITE BEFORE COMMENCING WORK. ALL ERRORS AND OMISSIONS ARE TO BE REPORTED TO THE ENGINEER.  
 THIS DRAWING IS TO BE READ IN CONJUNCTION WITH ALL RELEVANT ARCHITECTS, SERVICES ENGINEERS AND ENGINEERS DRAWINGS AND SPECIFICATIONS.

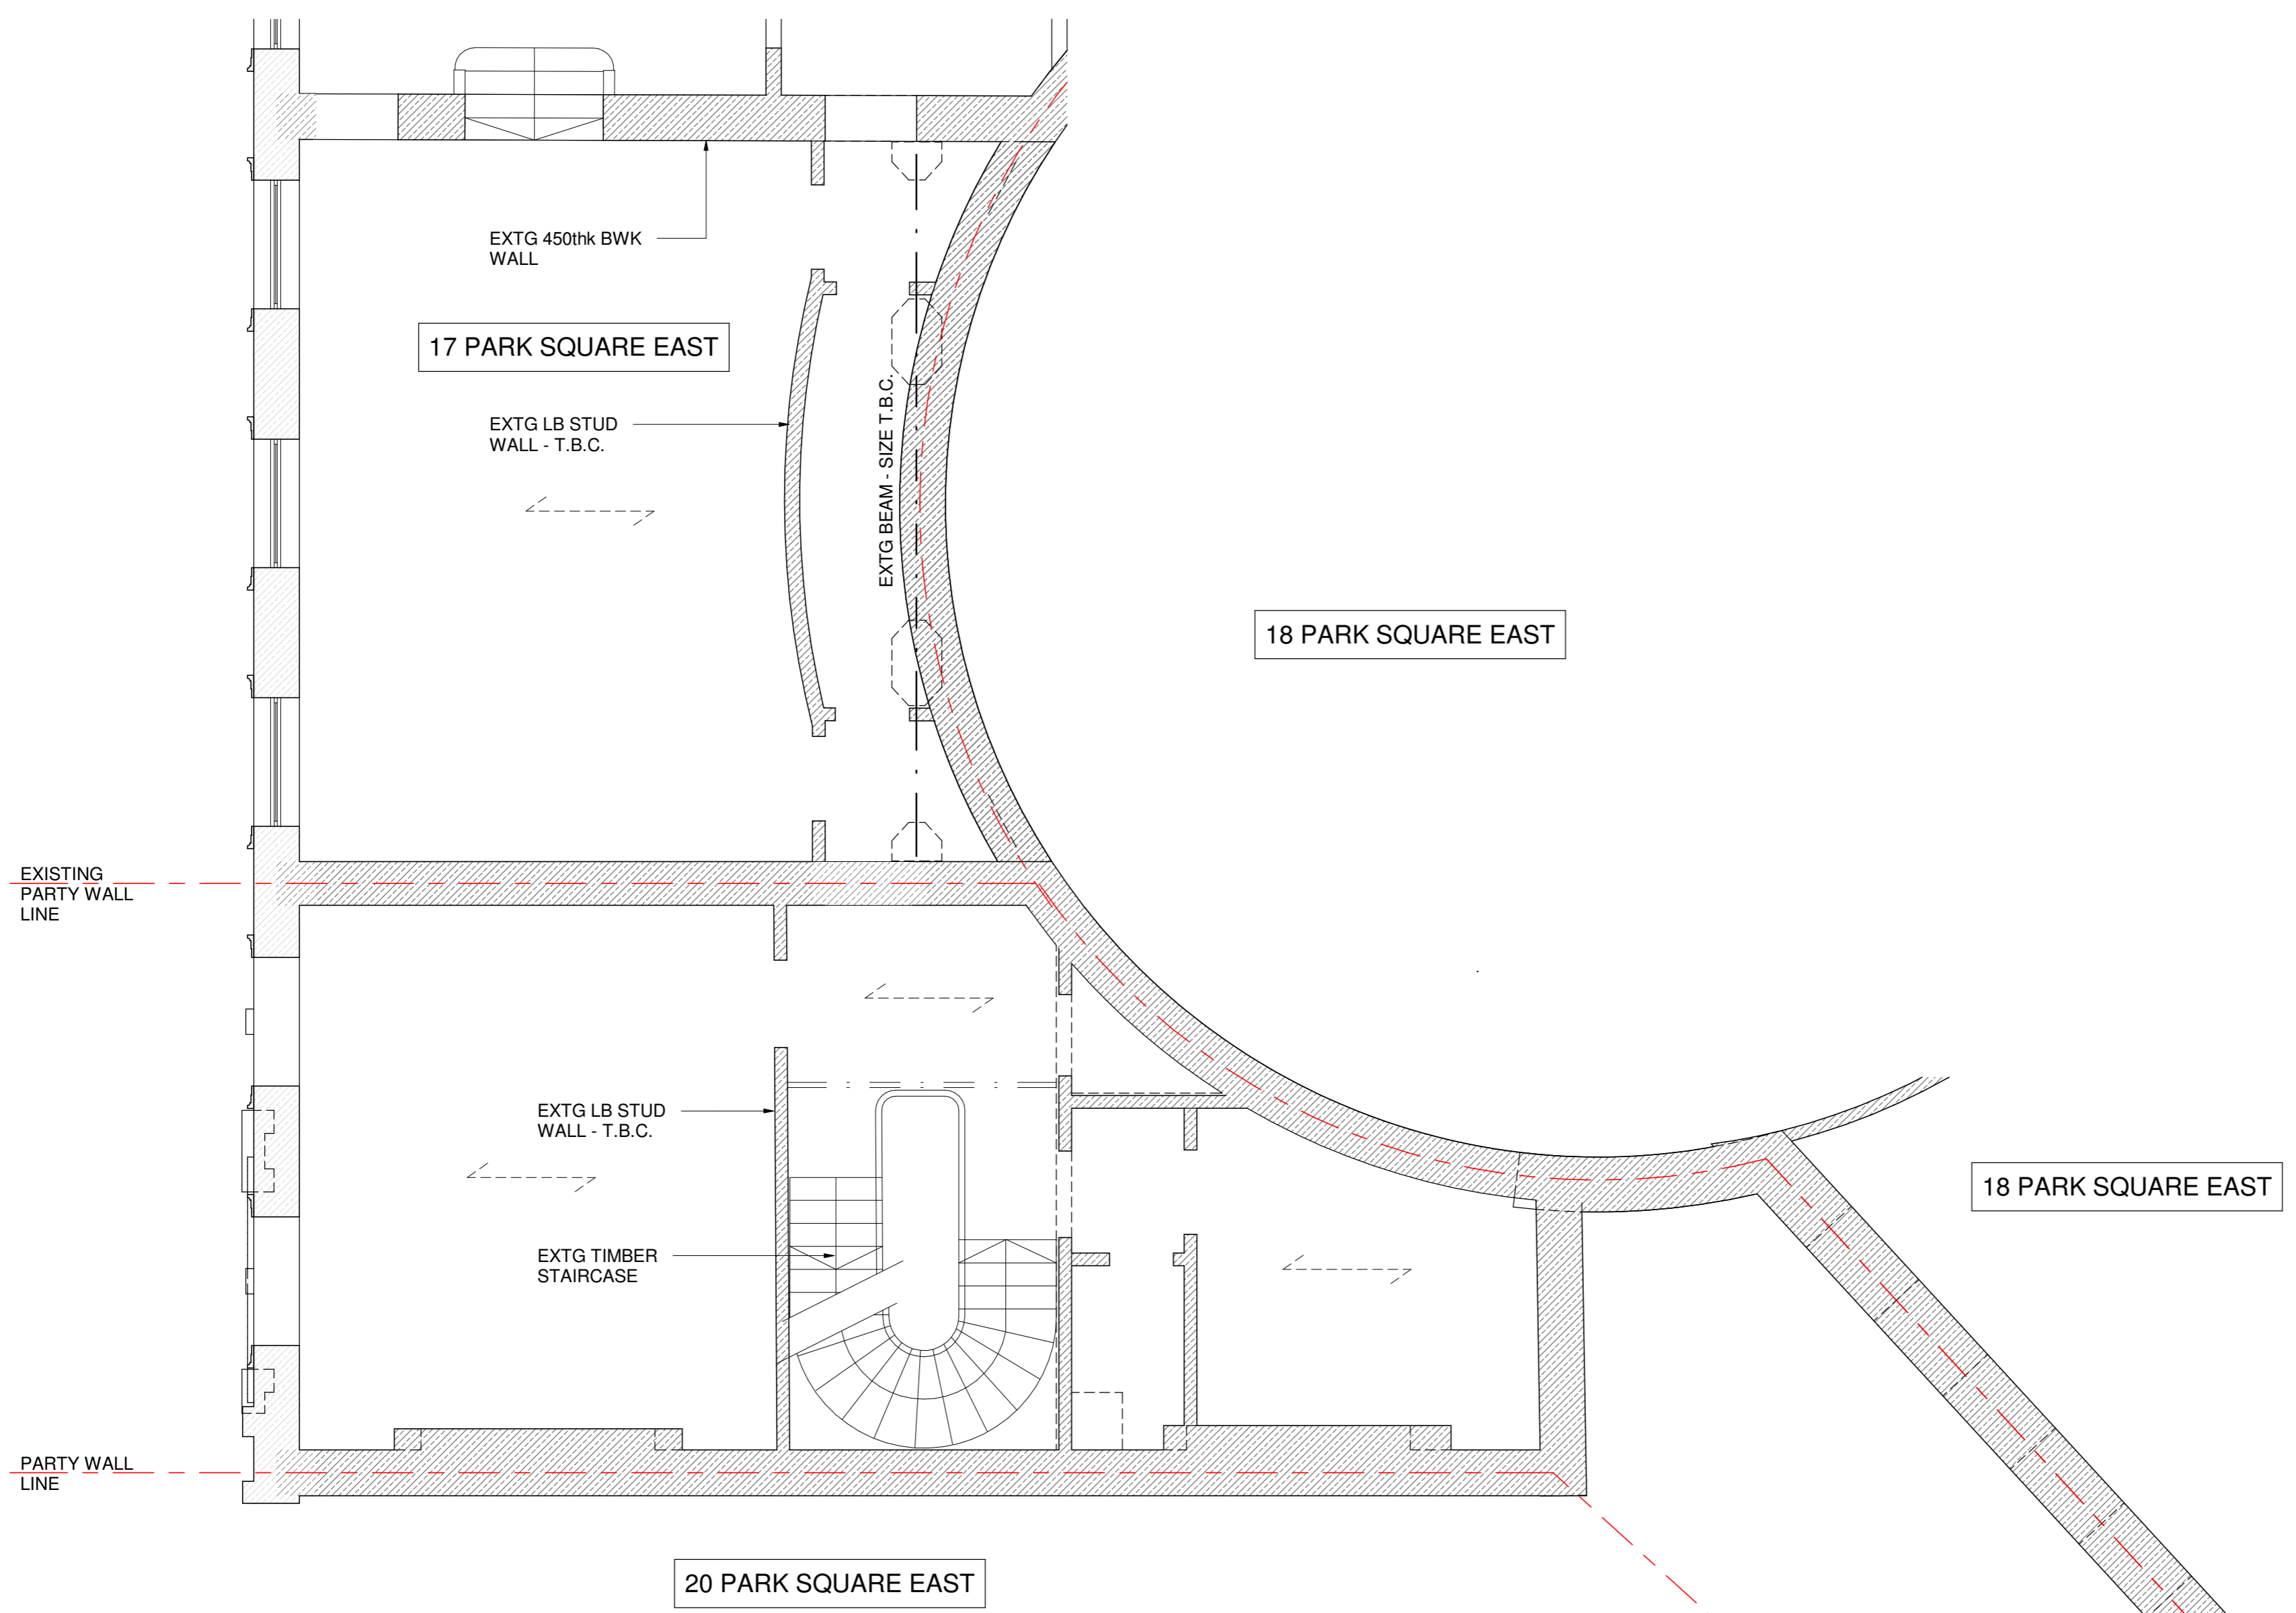

EXISTING SECOND FLOOR PLAN

1:50 @ A1 / 1:100 @ A3

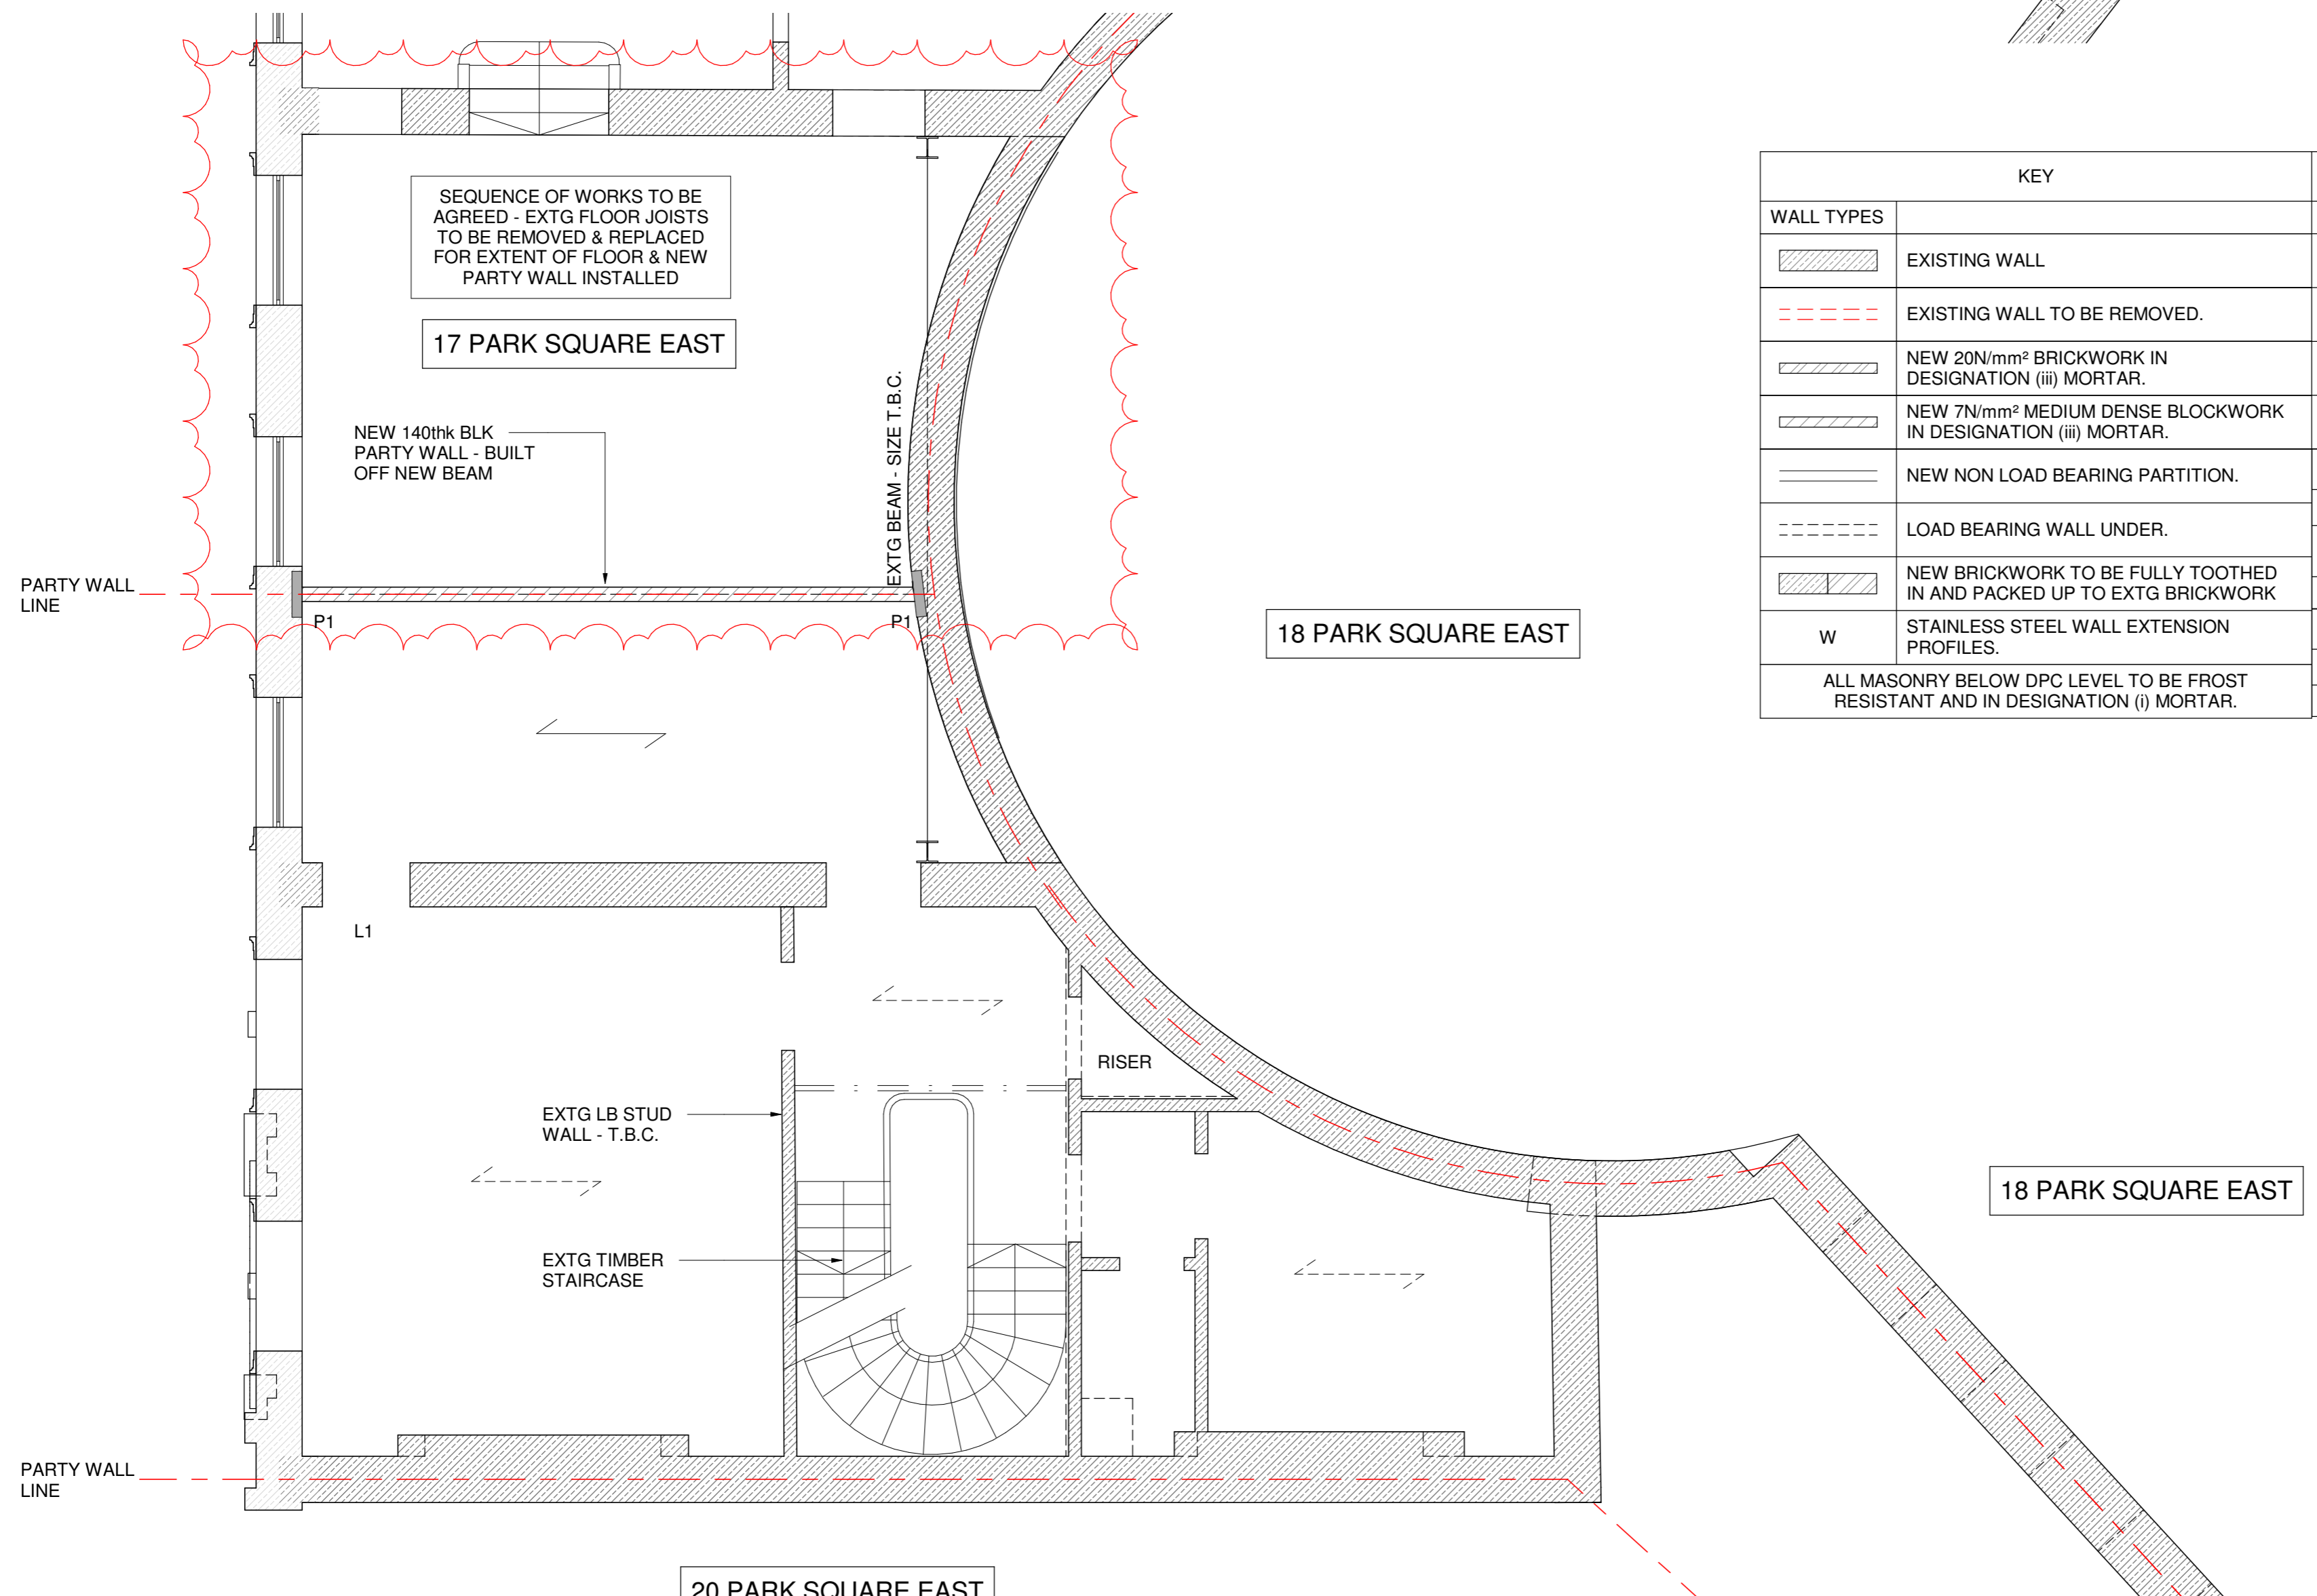

PROPOSED SECOND FLOOR PLAN

1:50 @ A1 / 1:100 @ A3

KEY		LEGEND	
	EXISTING WALL		NEW BEAM UNDER.
	EXISTING WALL TO BE REMOVED.		DOUBLED TIMBERS TRIMMING OPENINGS/ UNDER PARTITIONS.
	NEW 20N/mm² BRICKWORK IN DESIGNATION (iii) MORTAR.		DENOTES SPAN OF NEW 50x200 C24 TIMBER JOISTS AT 400c/c U.N.O.
	NEW 7N/mm² MEDIUM DENSE BLOCKWORK IN DESIGNATION (iii) MORTAR.		DENOTES SPAN OF NEW CONCRETE SLAB
	NEW NON LOAD BEARING PARTITION.	LINTEL SCHEDULE	
	LOAD BEARING WALL UNDER.	MARK	DESCRIPTION
	NEW BRICKWORK TO BE FULLY TOOTHED IN AND PACKED UP TO EXTG BRICKWORK	L1	150dp PRE-STRESSED P.C LINTEL/S TO SUIT WIDTH OF WALL
	STAINLESS STEEL WALL EXTENSION PROFILES.	L2	CG90/100 CATNIC CAVITY WALL LINTEL
ALL MASONRY BELOW DPC LEVEL TO BE FROST RESISTANT AND IN DESIGNATION (i) MORTAR.		PADSTONE SCHEDULE	
		MARK	DESCRIPTION
		P1	450x100x225dp MASS CONCRETE

P1	06.11.19	ISSUED FOR PLANNING	PE / SD
Rev.	Date	Amendment	Drawn / Chkd

Drawing Status **PRELIMINARY**

Form


Job Title  
**19 PARK SQUARE EAST**  
 LONDON,  
 NW1 4LH

Drawing Title  
**EXISTING & PROPOSED SECOND FLOOR PLANS**

Form Structural Design Ltd 77 St John Street London EC1M 4NN  
 T:020 7253 2893 E:studio@form-sd.com W:www.form-sd.com


Date	Scale	Drawn	Checked
NOV 19	As indicated		
Job No.	Drawing No.	Revision	
193206-FSD- L(23)203		P1	

Notes  
 THIS DRAWING IS COPYRIGHT OF FORM.  
 DO NOT SCALE FROM THIS DRAWING WORK ONLY TO FIGURED DIMENSIONS.  
 THE CONTRACTOR IS TO VERIFY ALL DIMENSIONS ON SITE BEFORE COMMENCING WORK. ALL ERRORS AND OMISSIONS ARE TO BE REPORTED TO THE ENGINEER.  
 THIS DRAWING IS TO BE READ IN CONJUNCTION WITH ALL RELEVANT ARCHITECTS, SERVICES ENGINEERS AND ENGINEERS DRAWINGS AND SPECIFICATIONS.

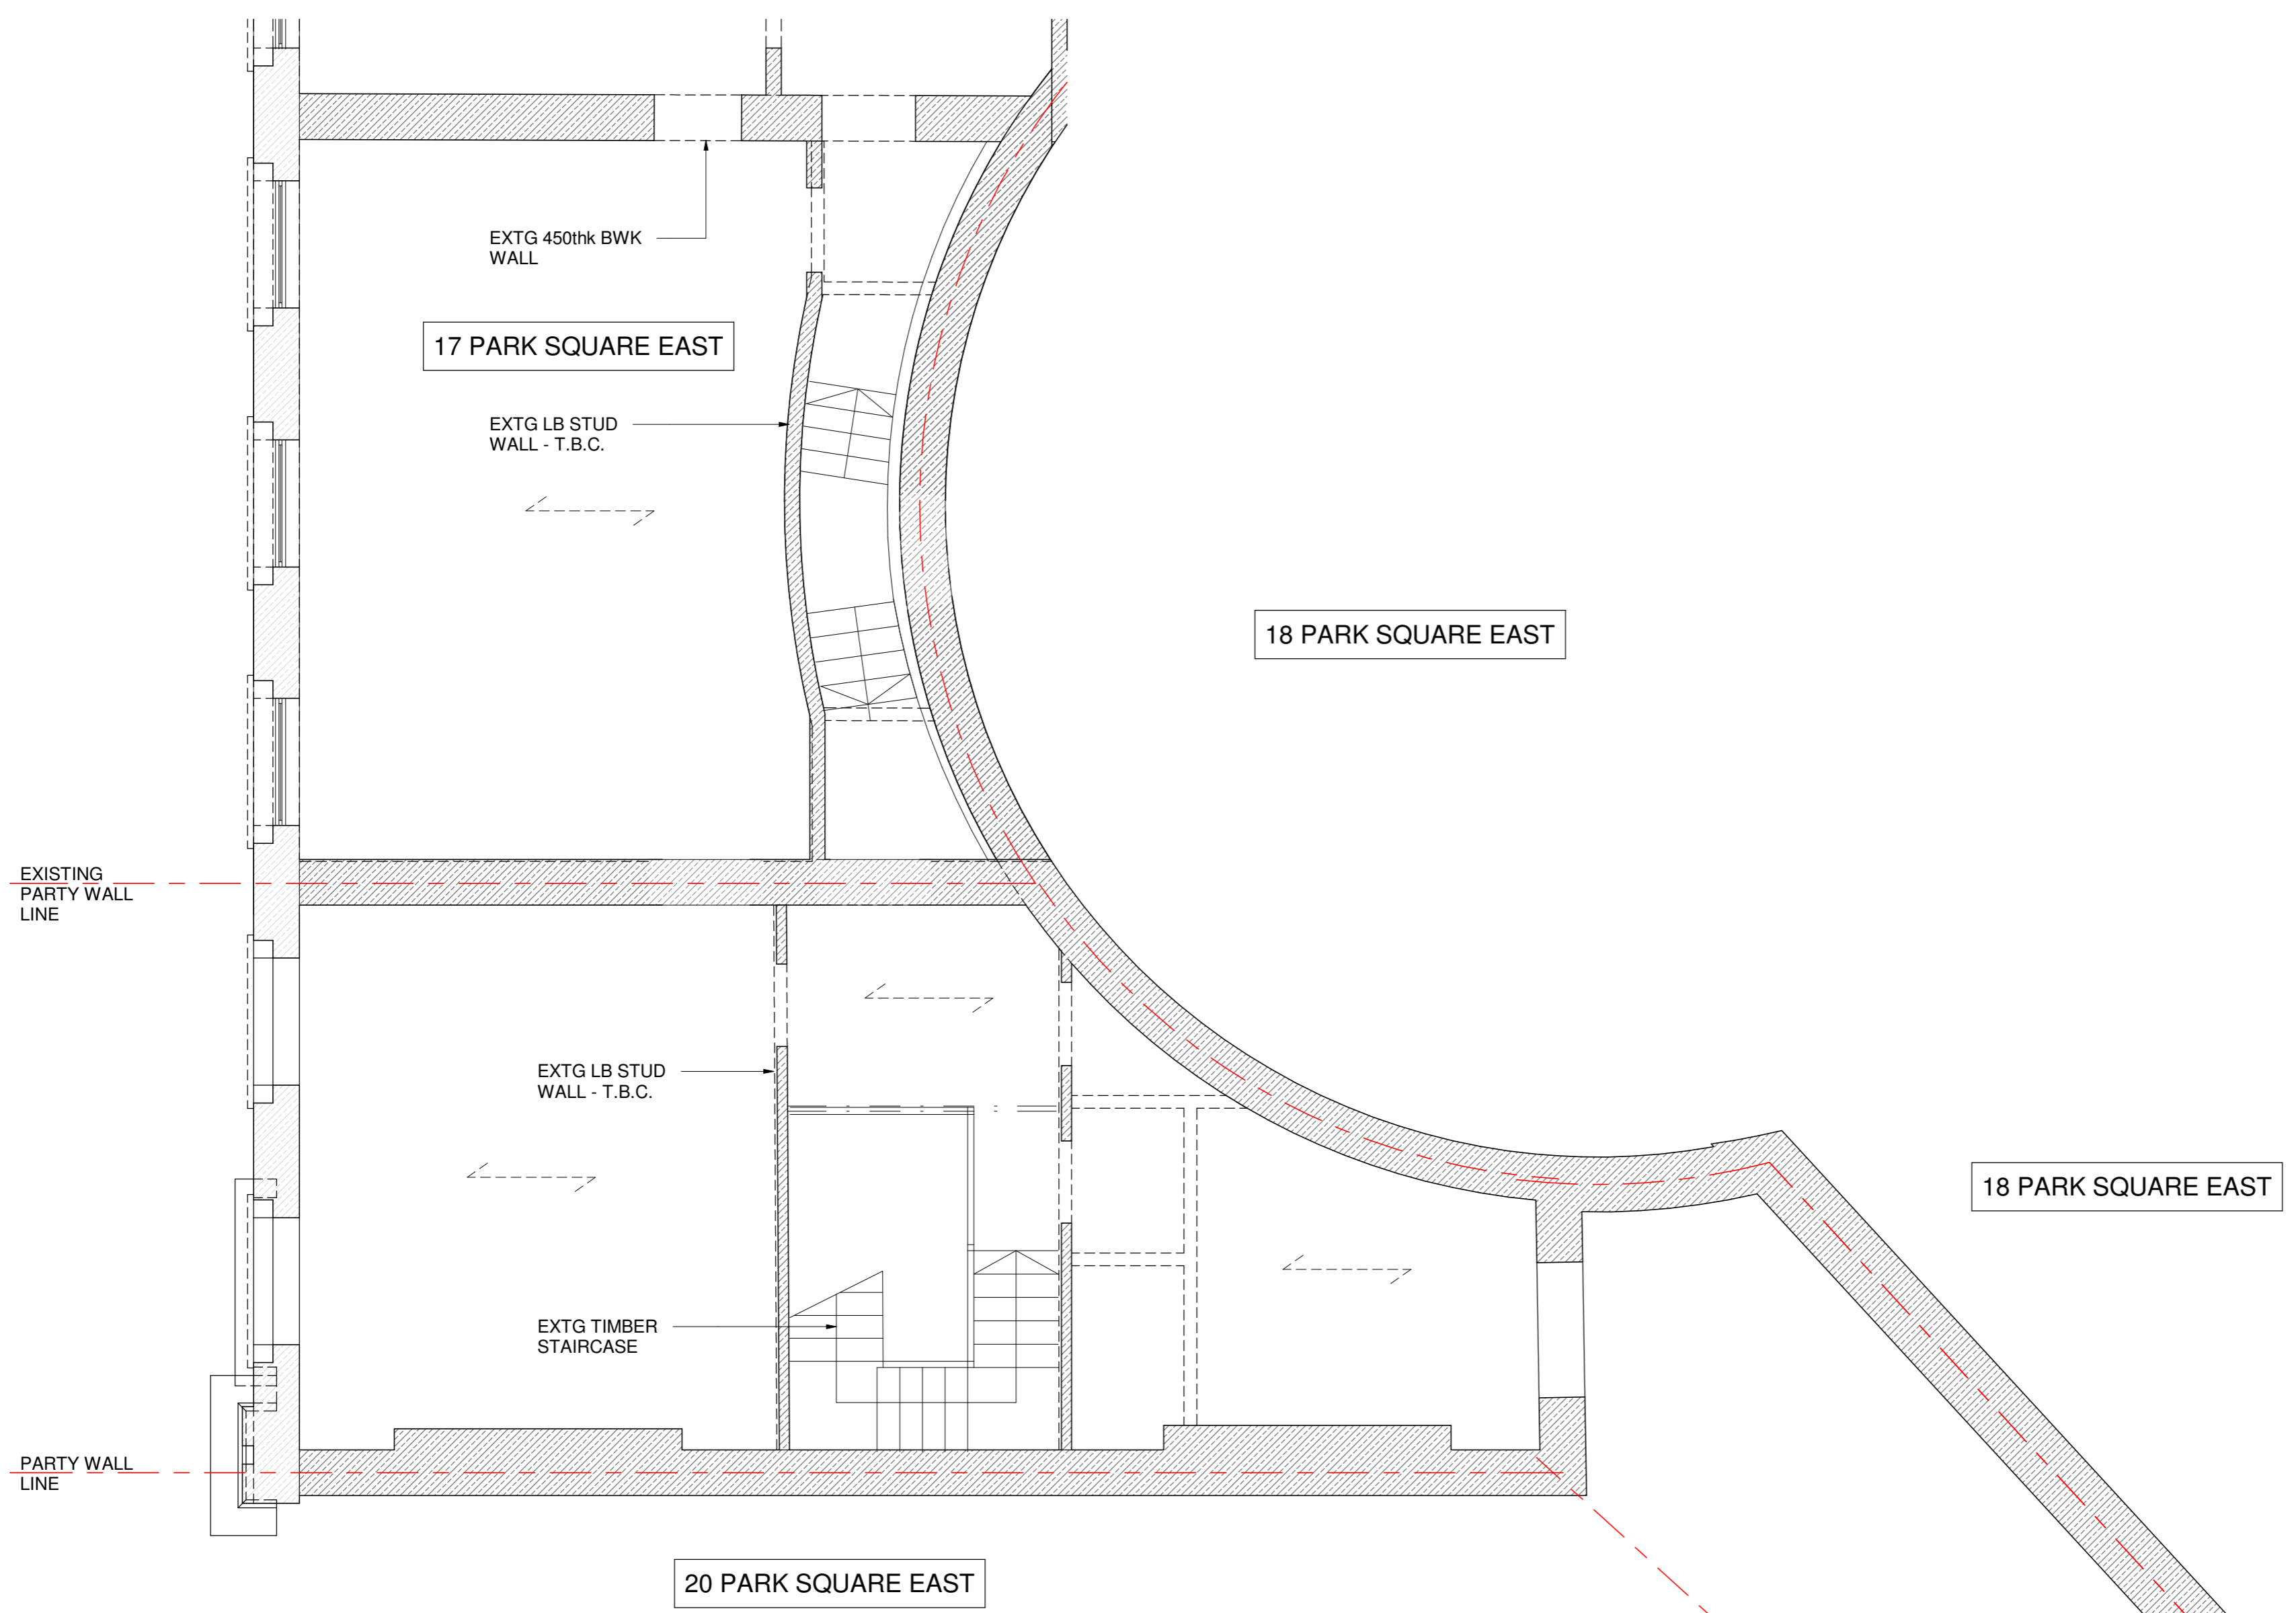

**EXISTING THIRD FLOOR PLAN**

1:50 @ A1 / 1:100 @ A3

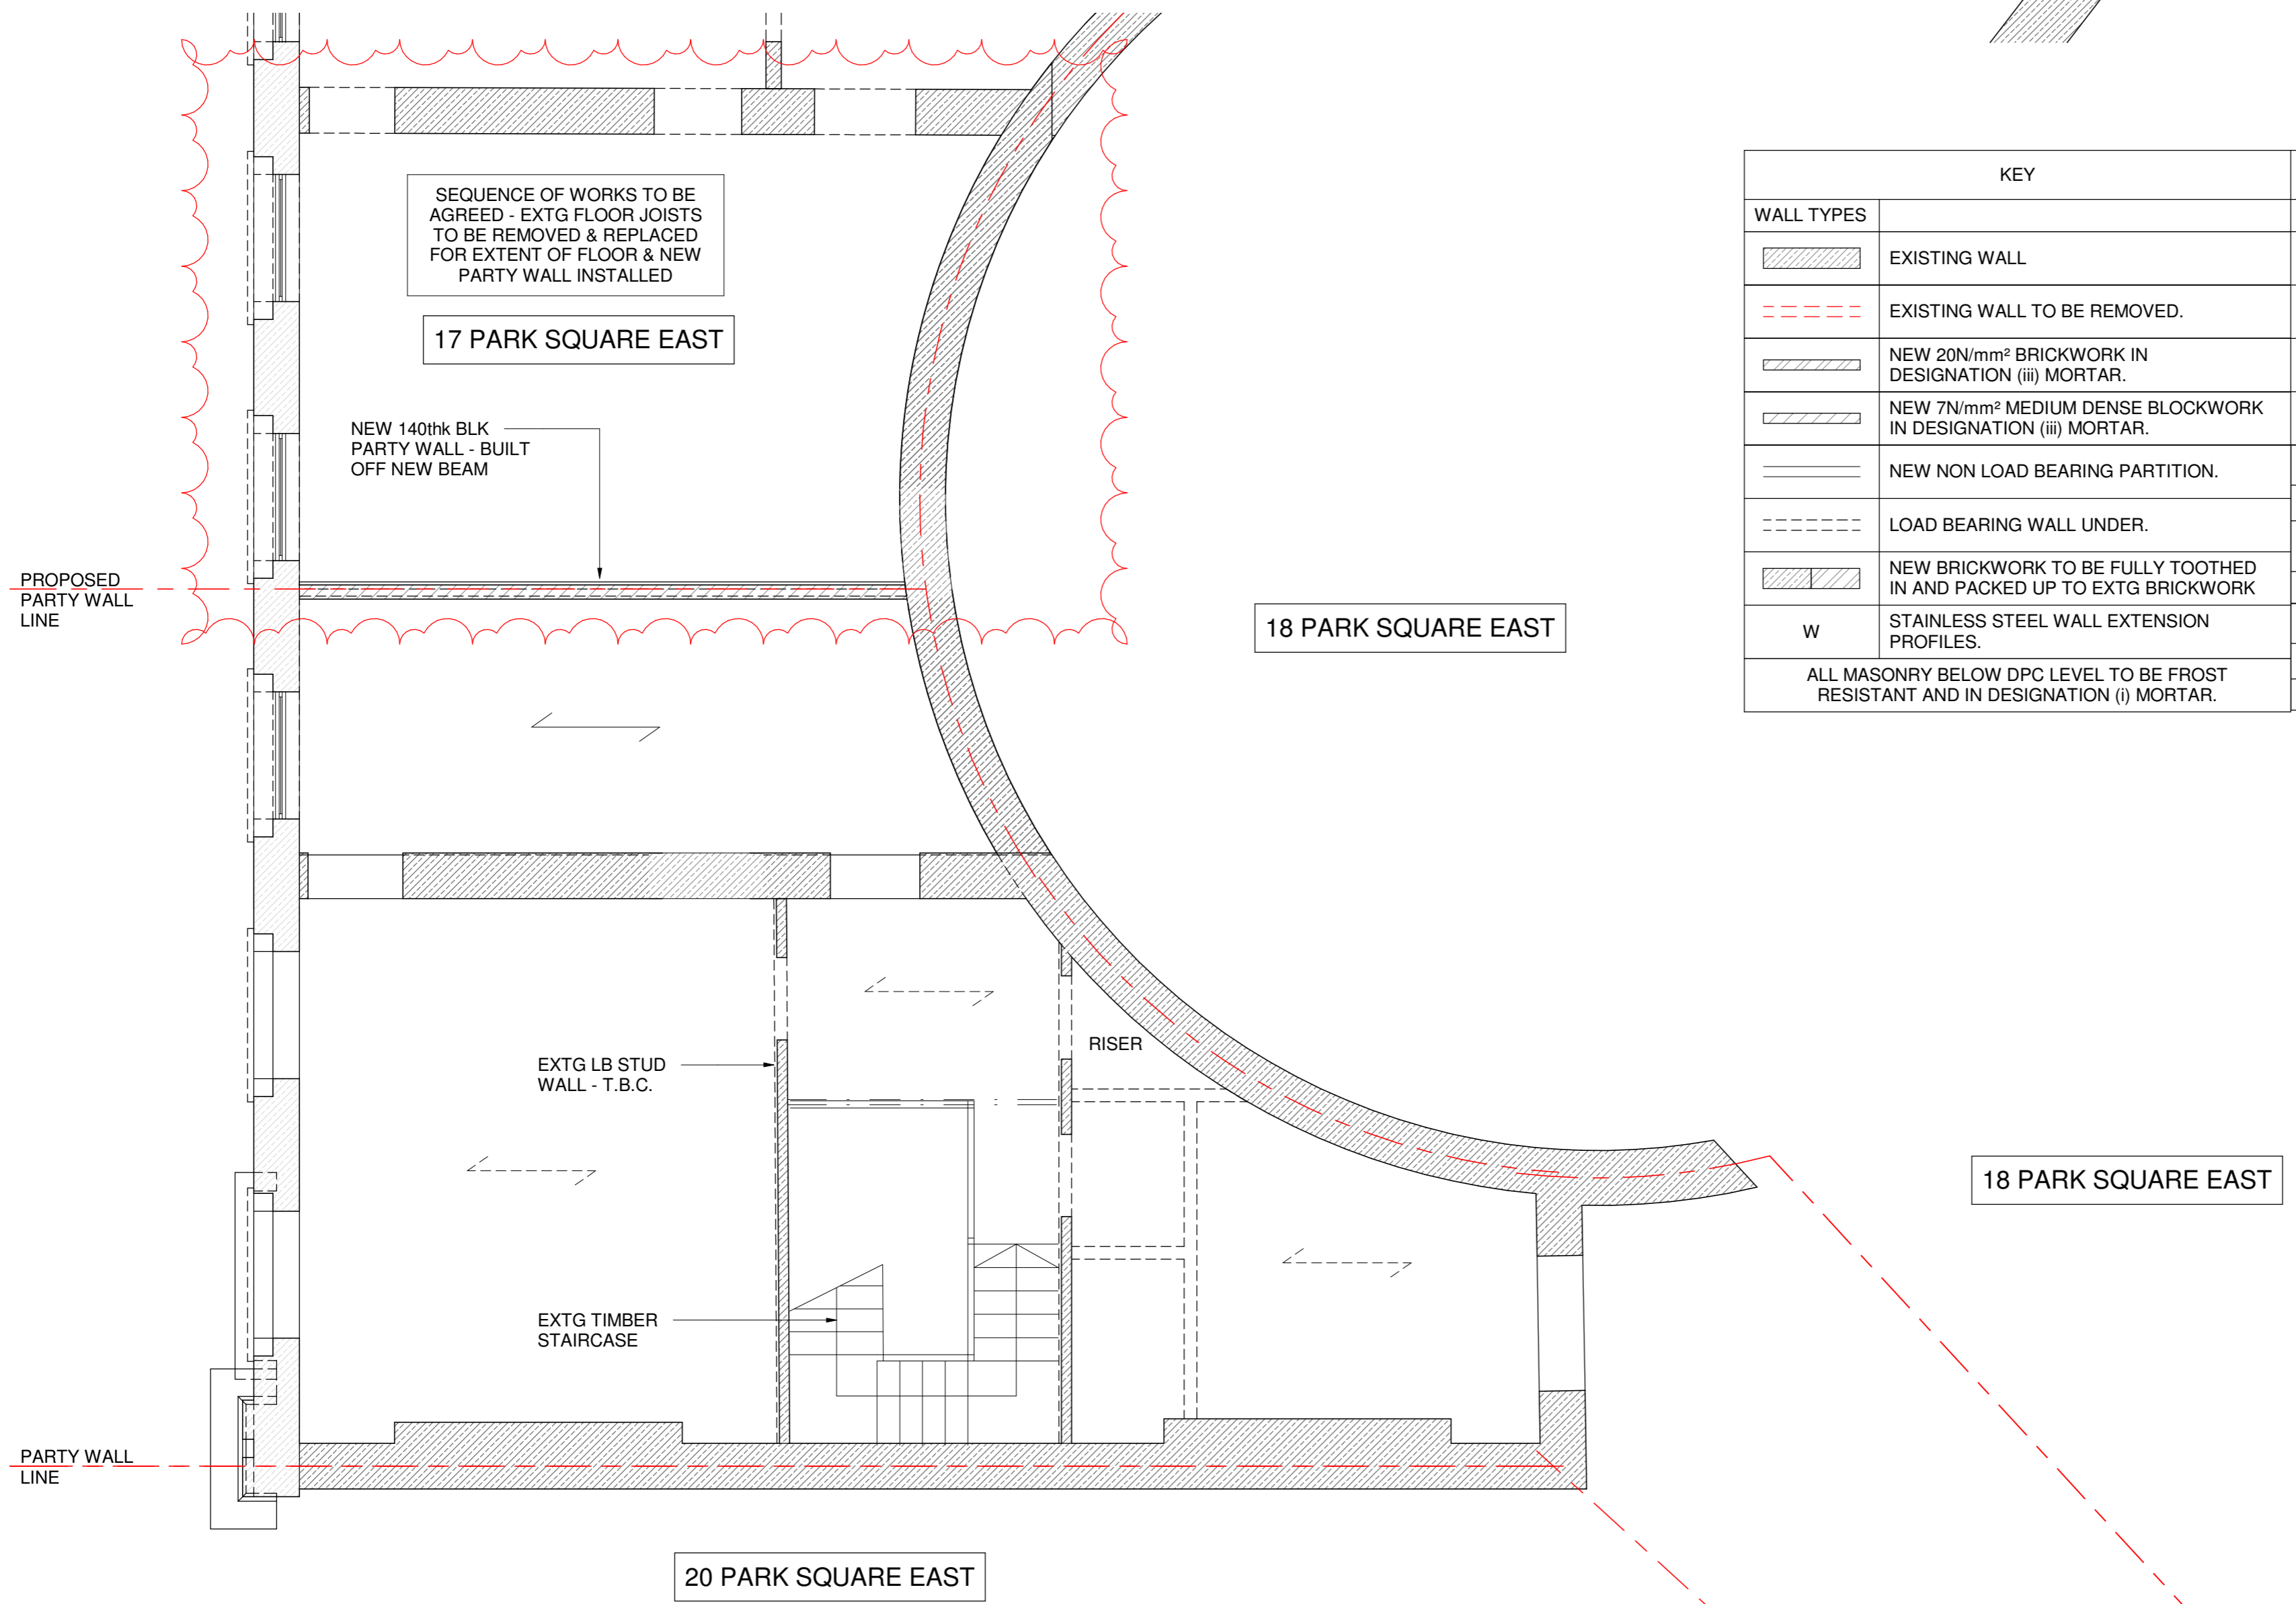

**PROPOSED THIRD FLOOR PLAN**

1:50 @ A1 / 1:100 @ A3

KEY		LEGEND	
	EXISTING WALL		NEW BEAM UNDER.
	EXISTING WALL TO BE REMOVED.		DOUBLED TIMBERS TRIMMING OPENINGS/ UNDER PARTITIONS.
	NEW 20N/mm² BRICKWORK IN DESIGNATION (iii) MORTAR.		DENOTES SPAN OF NEW 50x200 C24 TIMBER JOISTS AT 400c/c U.N.O.
	NEW 7N/mm² MEDIUM DENSE BLOCKWORK IN DESIGNATION (iii) MORTAR.		DENOTES SPAN OF NEW CONCRETE SLAB
	NEW NON LOAD BEARING PARTITION.	LINTEL SCHEDULE	
	LOAD BEARING WALL UNDER.	MARK	DESCRIPTION
	NEW BRICKWORK TO BE FULLY TOOTHED IN AND PACKED UP TO EXTG BRICKWORK	L1	150dp PRE-STRESSED P.C LINTEL/S TO SUIT WIDTH OF WALL
	STAINLESS STEEL WALL EXTENSION PROFILES.	L2	CG90/100 CATNIC CAVITY WALL LINTEL
ALL MASONRY BELOW DPC LEVEL TO BE FROST RESISTANT AND IN DESIGNATION (i) MORTAR.		PADSTONE SCHEDULE	
		MARK	DESCRIPTION
		P1	450x100x225dp MASS CONCRETE

P1	06.11.19	ISSUED FOR PLANNING	PE / SD
Rev.	Date	Amendment	Drawn / Chkd

Drawing Status **PRELIMINARY**

Form


Job Title  
**19 PARK SQUARE EAST**  
 LONDON,  
 NW1 4LH

Drawing Title  
**EXISTING & PROPOSED THIRD FLOOR PLANS**


Form Structural Design Ltd 77 St John Street London EC1M 4NN  
 T:020 7253 2893 E:studio@form-sd.com W:www.form-sd.com

Date	Scale	Drawn	Checked
NOV 19	As indicated		
Job No.	Drawing No.	Revision	
193206-FSD- L(23)204		P1	

Notes  
 THIS DRAWING IS COPYRIGHT OF FORM.  
 DO NOT SCALE FROM THIS DRAWING WORK ONLY TO FIGURED DIMENSIONS.  
 THE CONTRACTOR IS TO VERIFY ALL DIMENSIONS ON SITE BEFORE COMMENCING WORK. ALL ERRORS AND OMISSIONS ARE TO BE REPORTED TO THE ENGINEER.  
 THIS DRAWING IS TO BE READ IN CONJUNCTION WITH ALL RELEVANT ARCHITECTS, SERVICES ENGINEERS AND ENGINEERS DRAWINGS AND SPECIFICATIONS.

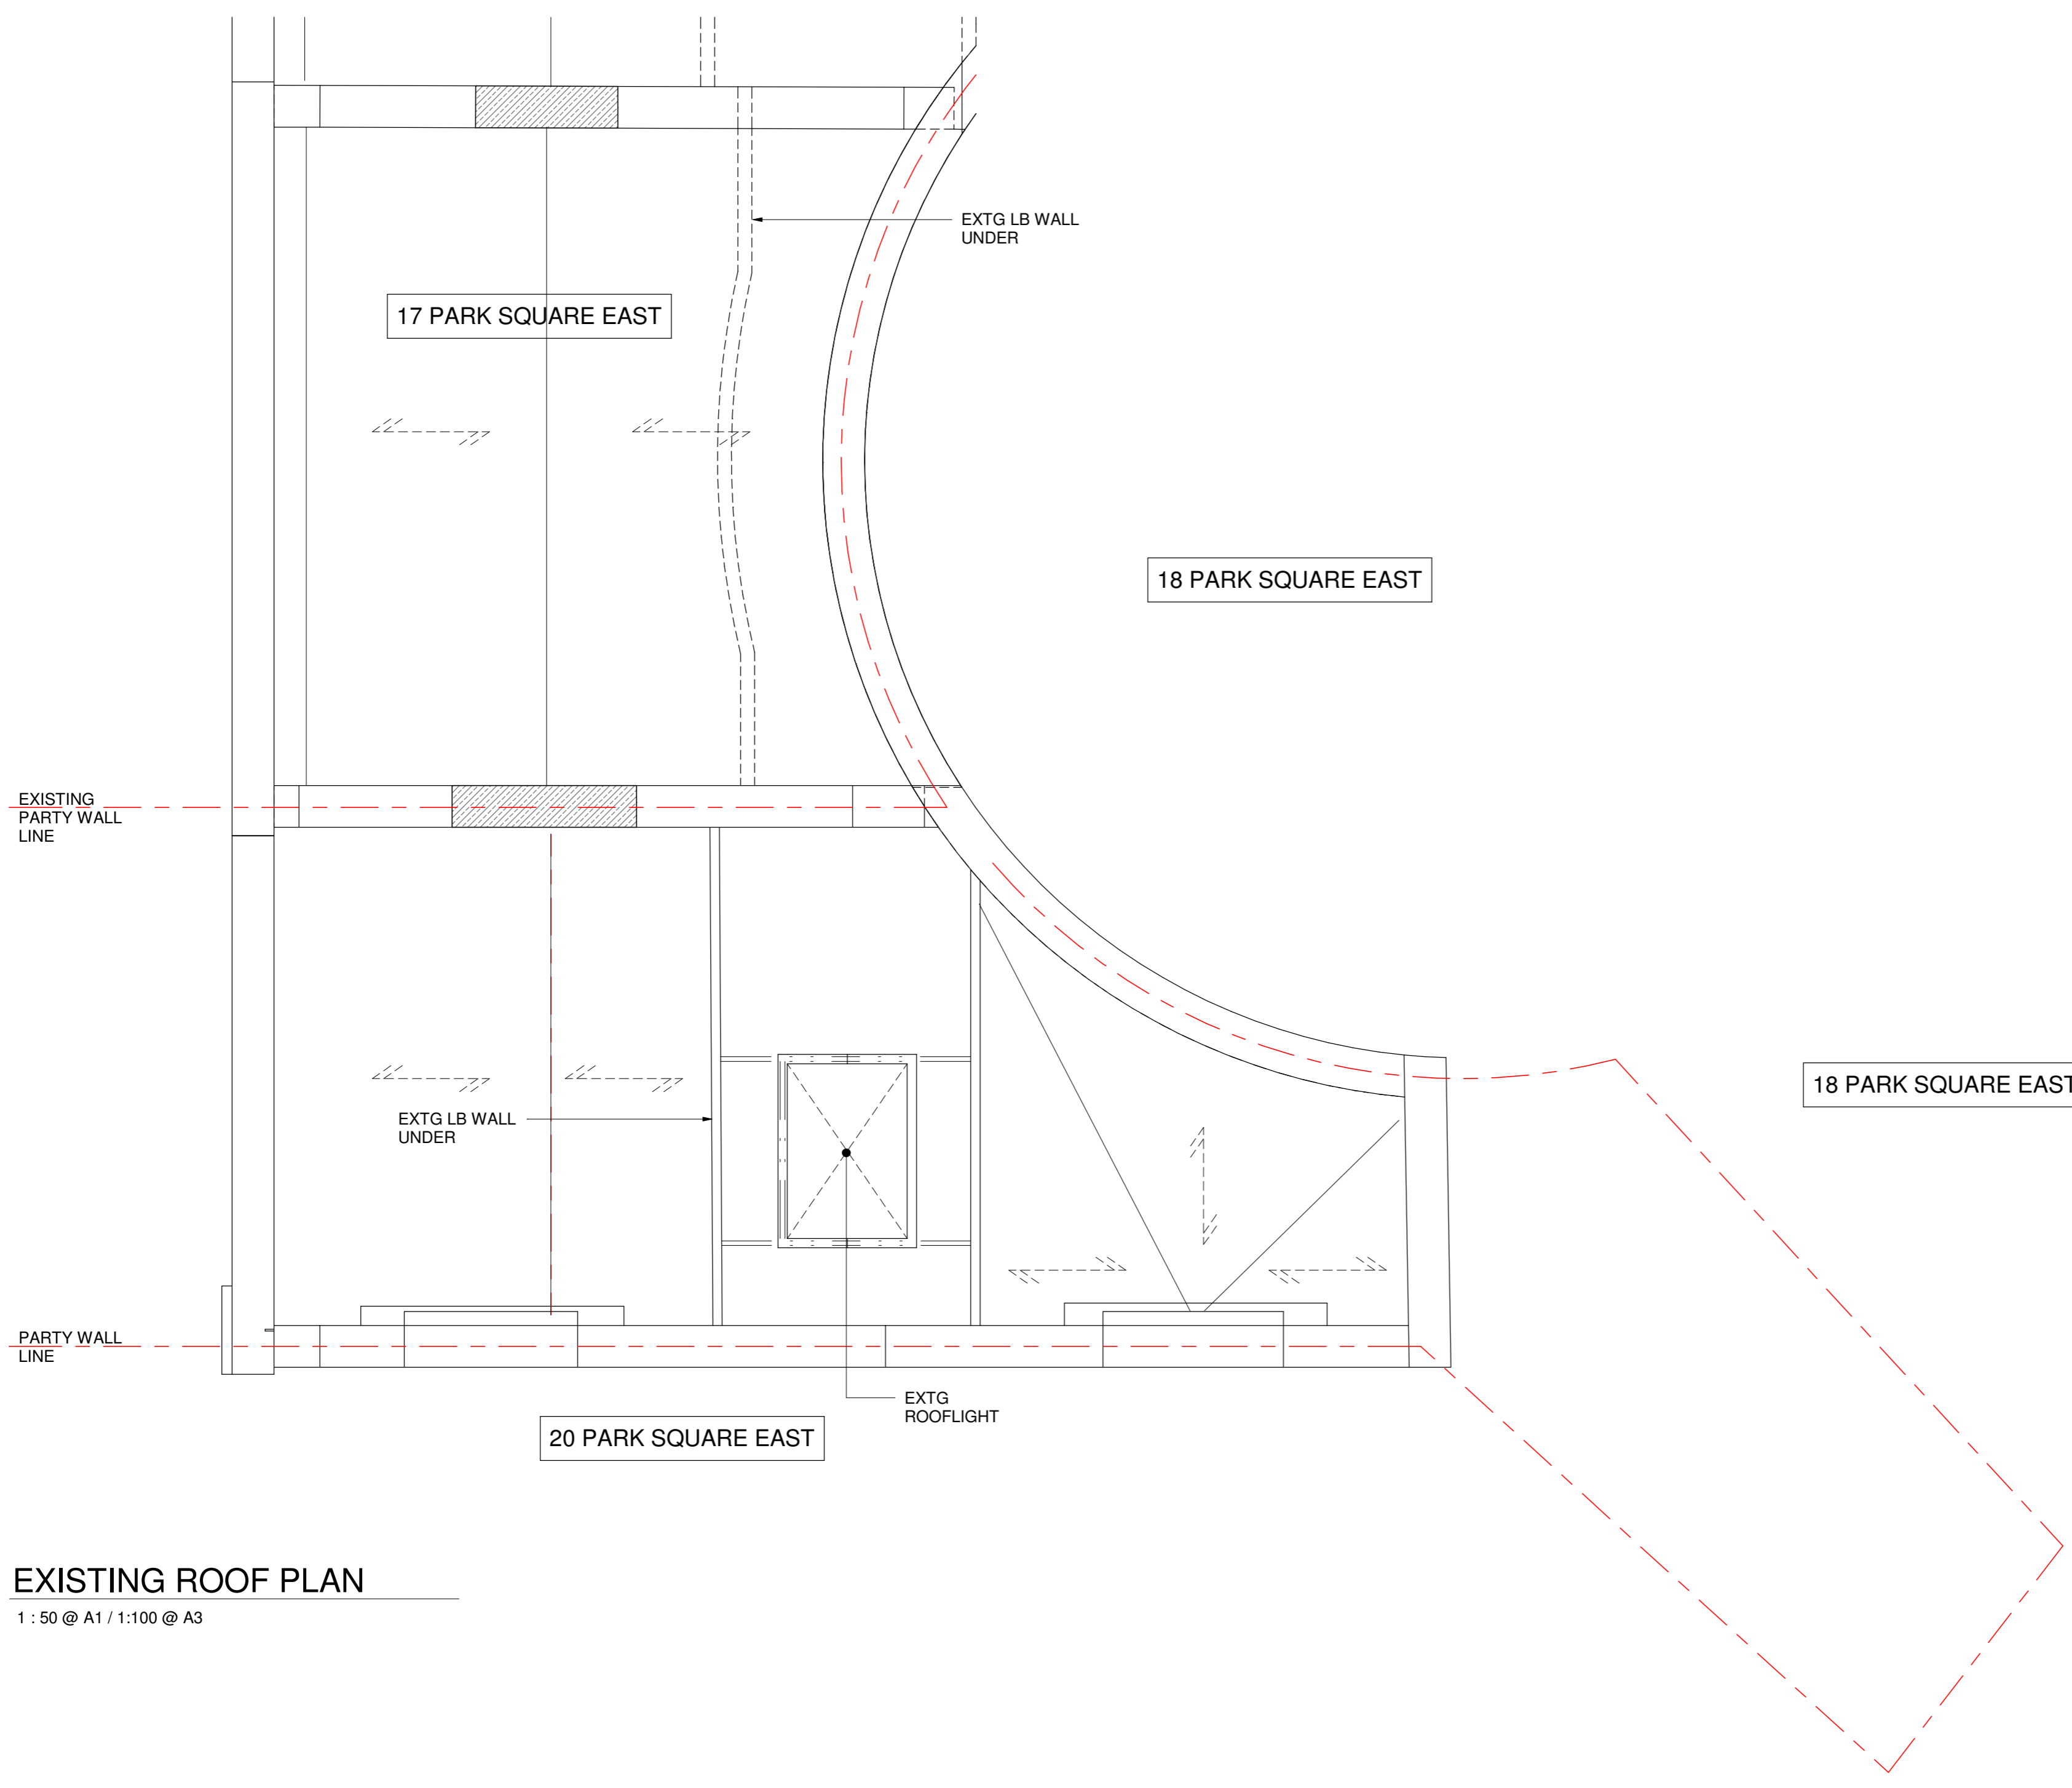

**EXISTING ROOF PLAN**  
 1 : 50 @ A1 / 1:100 @ A3

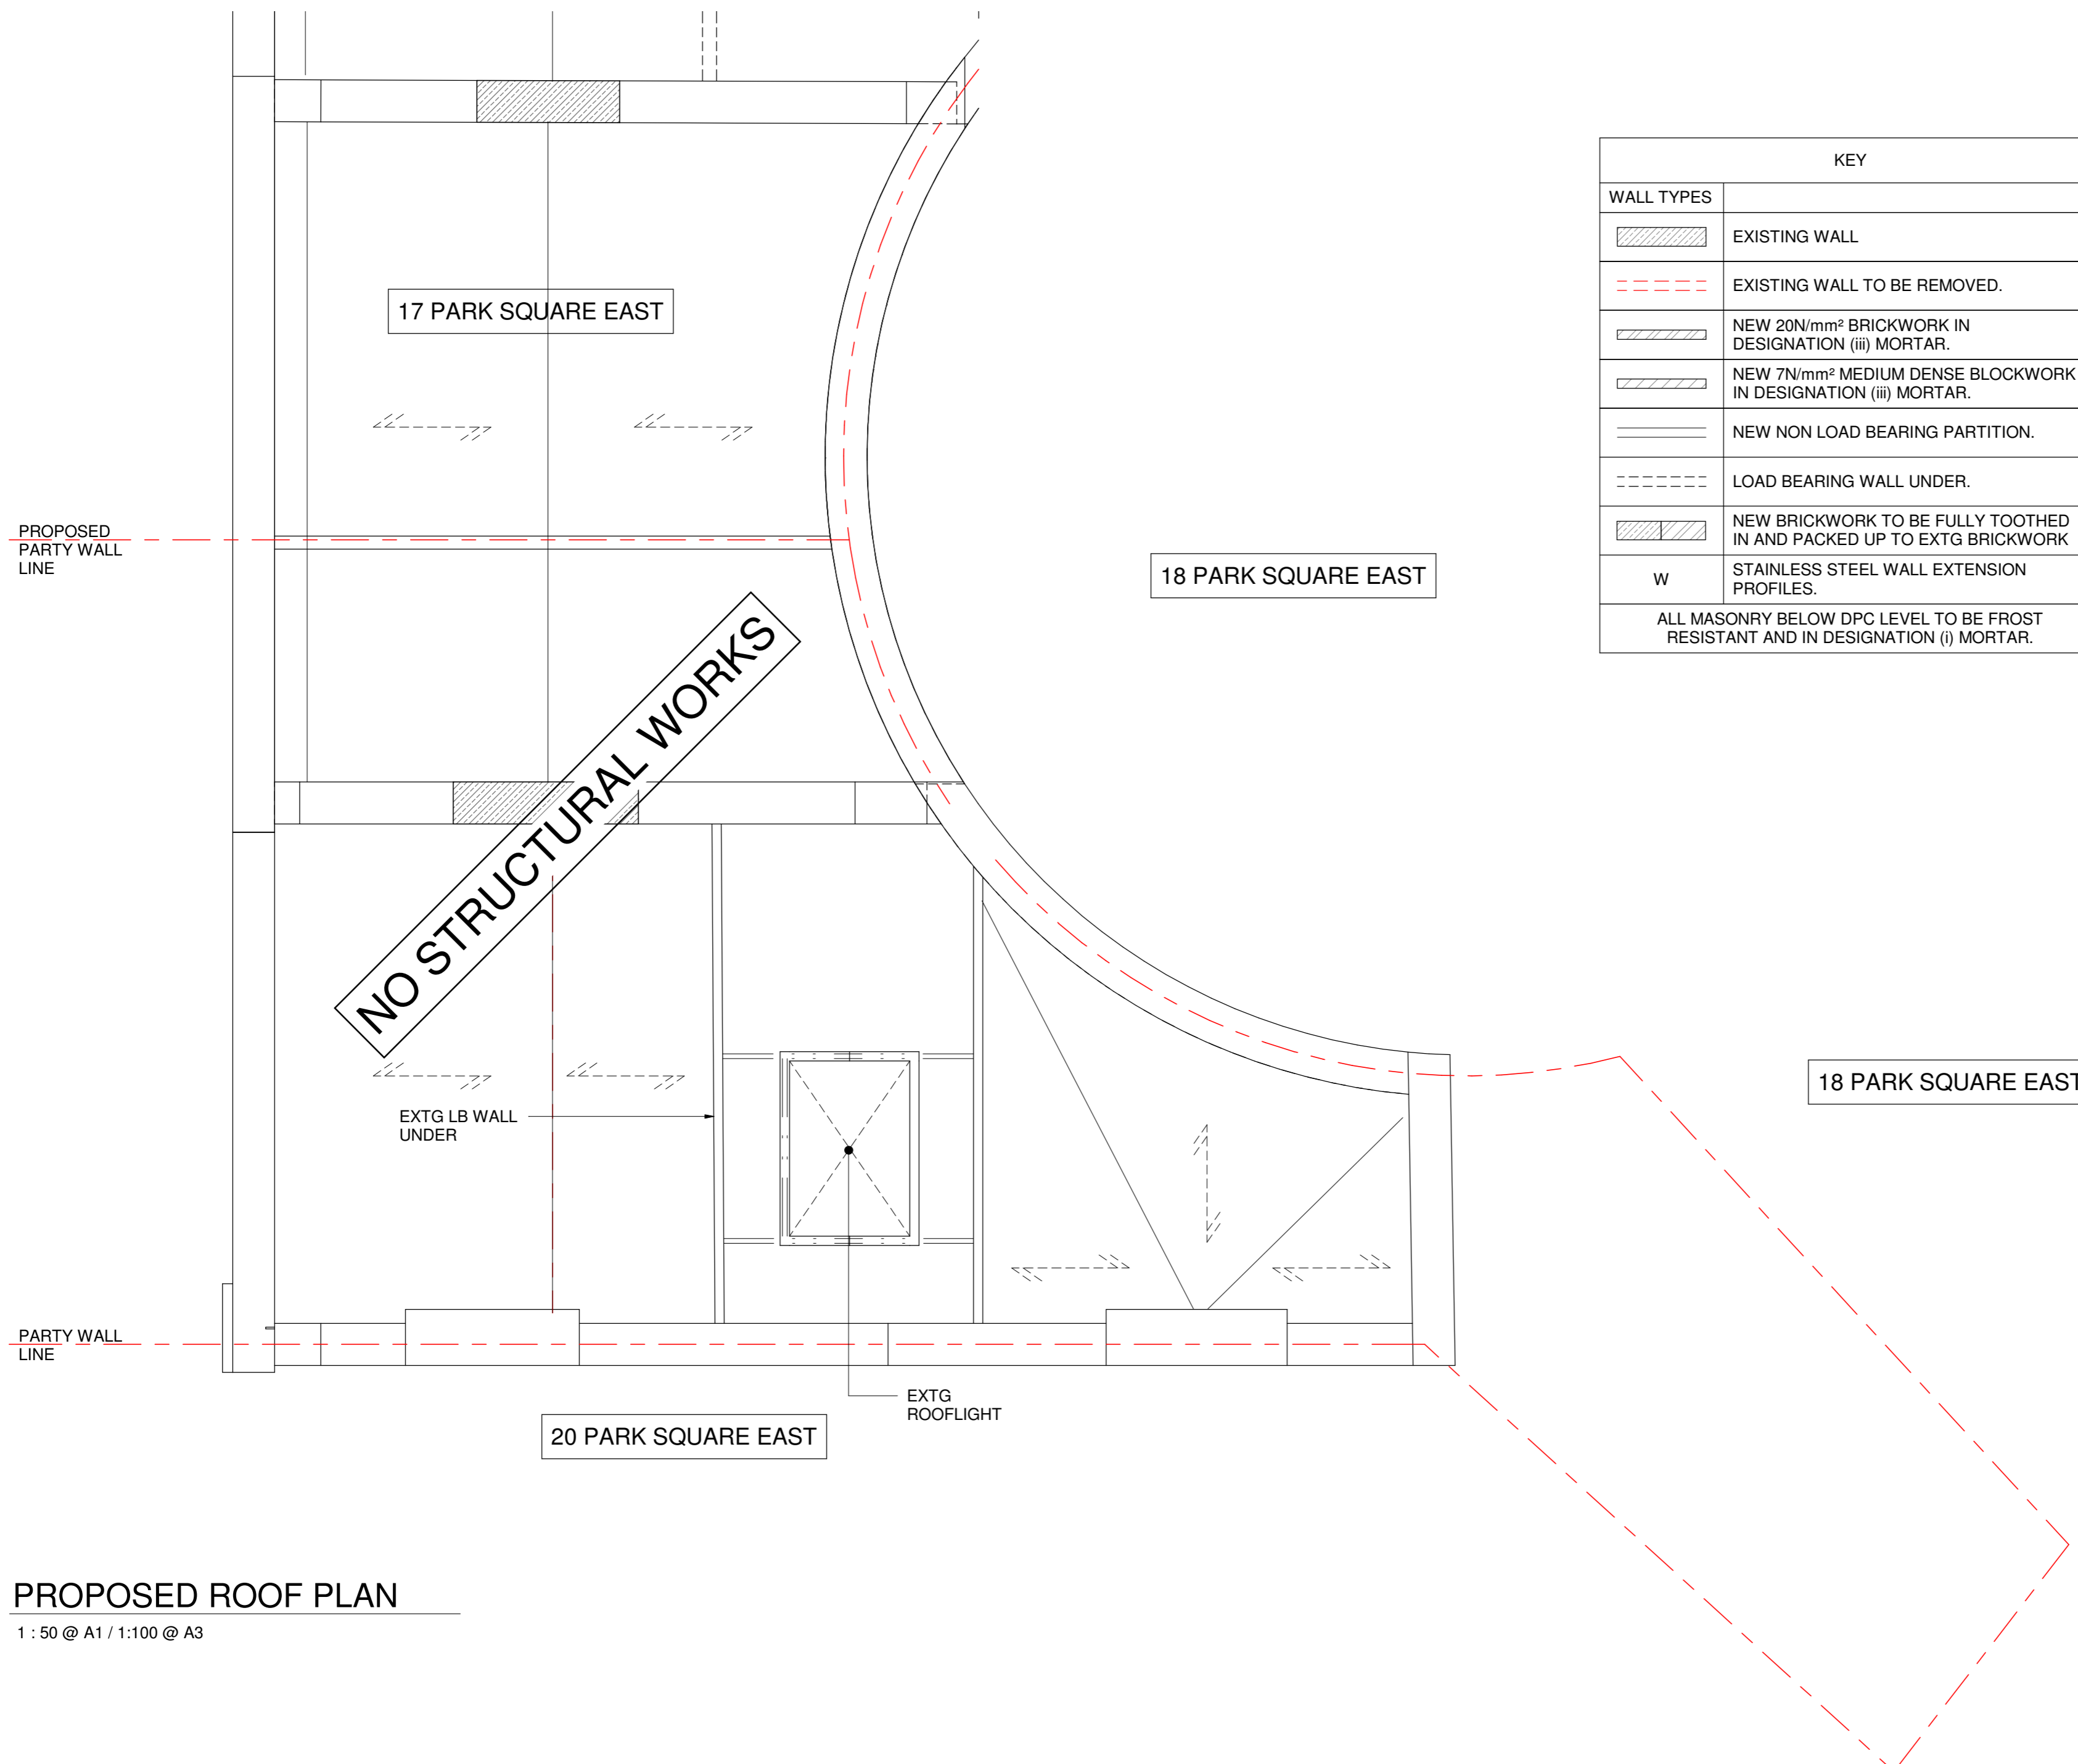

**PROPOSED ROOF PLAN**  
 1 : 50 @ A1 / 1:100 @ A3

KEY		LEGEND	
	EXISTING WALL		NEW BEAM UNDER.
	EXISTING WALL TO BE REMOVED.		DOUBLED TIMBERS TRIMMING OPENINGS/ UNDER PARTITIONS.
	NEW 20N/mm² BRICKWORK IN DESIGNATION (iii) MORTAR.		DENOTES SPAN OF NEW 50x200 C24 TIMBER JOISTS AT 400c/c U.N.O.
	NEW 7N/mm² MEDIUM DENSE BLOCKWORK IN DESIGNATION (iii) MORTAR.		DENOTES SPAN OF NEW CONCRETE SLAB
	NEW NON LOAD BEARING PARTITION.	LINTEL SCHEDULE	
	LOAD BEARING WALL UNDER.	MARK	DESCRIPTION
	NEW BRICKWORK TO BE FULLY TOOTHED IN AND PACKED UP TO EXTG BRICKWORK	L1	150dp PRE-STRESSED P.C LINTEL/S TO SUIT WIDTH OF WALL
	STAINLESS STEEL WALL EXTENSION PROFILES.	L2	CG90/100 CATNIC CAVITY WALL LINTEL
ALL MASONRY BELOW DPC LEVEL TO BE FROST RESISTANT AND IN DESIGNATION (i) MORTAR.		PADSTONE SCHEDULE	
		MARK	DESCRIPTION
		P1	450x100x225dp MASS CONCRETE

P1	06.11.19	ISSUED FOR PLANNING	PE / SD
Rev.	Date	Amendment	Drawn / Chkd

Drawing Status **PRELIMINARY**

Form

Job Title  
**19 PARK SQUARE EAST**  
 LONDON,  
 NW1 4LH

Drawing Title  
**EXISTING & ROOF PLANS**

Form Structural Design Ltd 77 St John Street London EC1M 4NN  
 T:020 7253 2893 E:studio@form-sd.com W:www.form-sd.com

Date	Scale	Drawn	Checked
NOV 19	As indicated		
Job No.	Drawing No.	Revision	
193206-FSD- L(23)205		P1	