


NOTES


 AREA OF DEMOLITION

--- SITE BOUNDARY

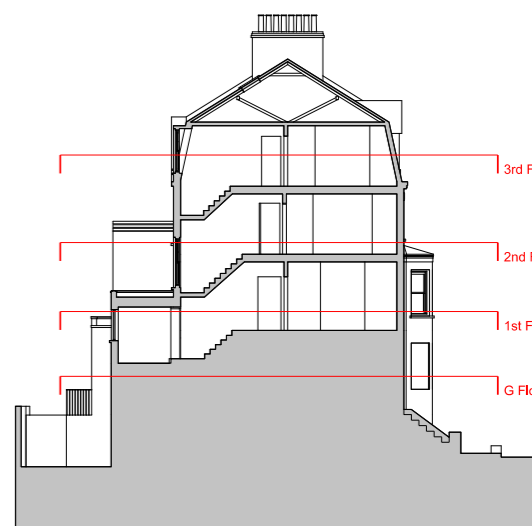

##	17/02/20	ISSUED FOR PLANNING
REV	DATE	AMENDMENT

KEY PLAN

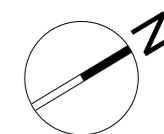

TITLE

61 Highgate West Hill
Top Floor Flat
London
NW6 6BU

LOGO

Mario Pilla Architects

ARCHITECTURE DESIGNERS PLANNING INTERIORS

LOCATION 50 TOLLINGTON PARK . ISLINGTON . LONDON . N4 3QY
PHONE +44 0 20 7686 4864 FAX +44 0 20 7686 4864
WEBSITE www.mariopillaarchitects.com E-MAIL info@mariopillaarchitects.com

DRAWING

SURVEY
GROUND FLOOR
FIRST FLOOR &
SECOND FLOOR


SCALE @ A1	DATE	ORIGINATOR	REVIEWED	AUTHORISED
1:50	31.01.20	MPA	MPA	

STATUS
ISSUED FOR PLANNING



DRAWING NO.	REV
-------------	-----

0109 -A - 010

##

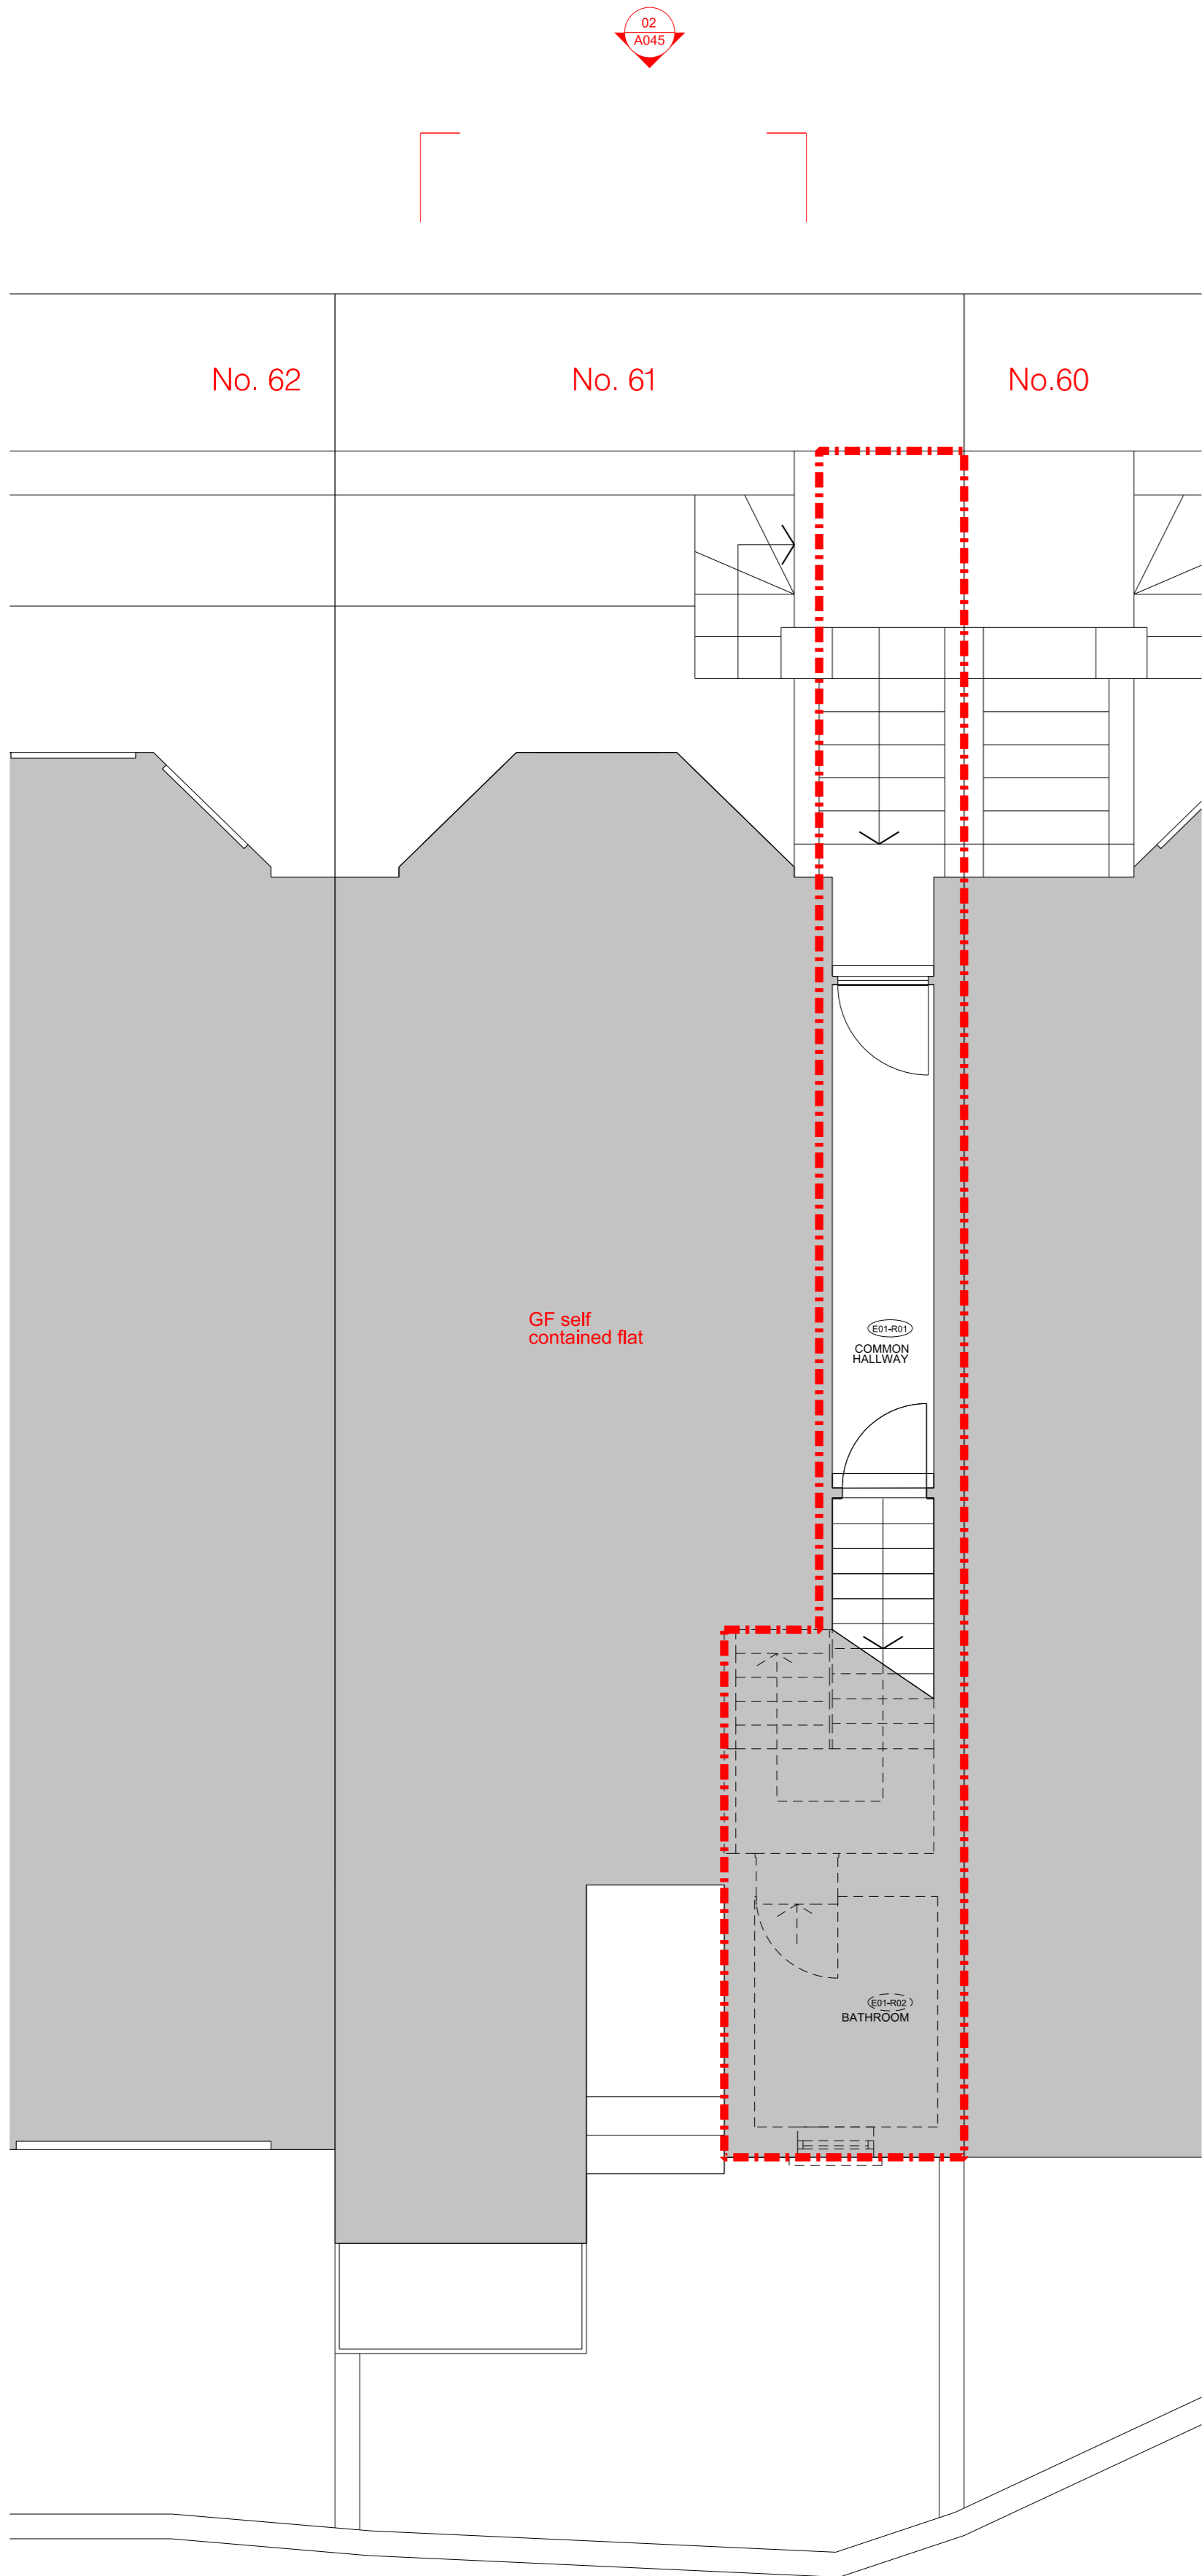

There are no mature trees of significance on TPO's within the building curtilage

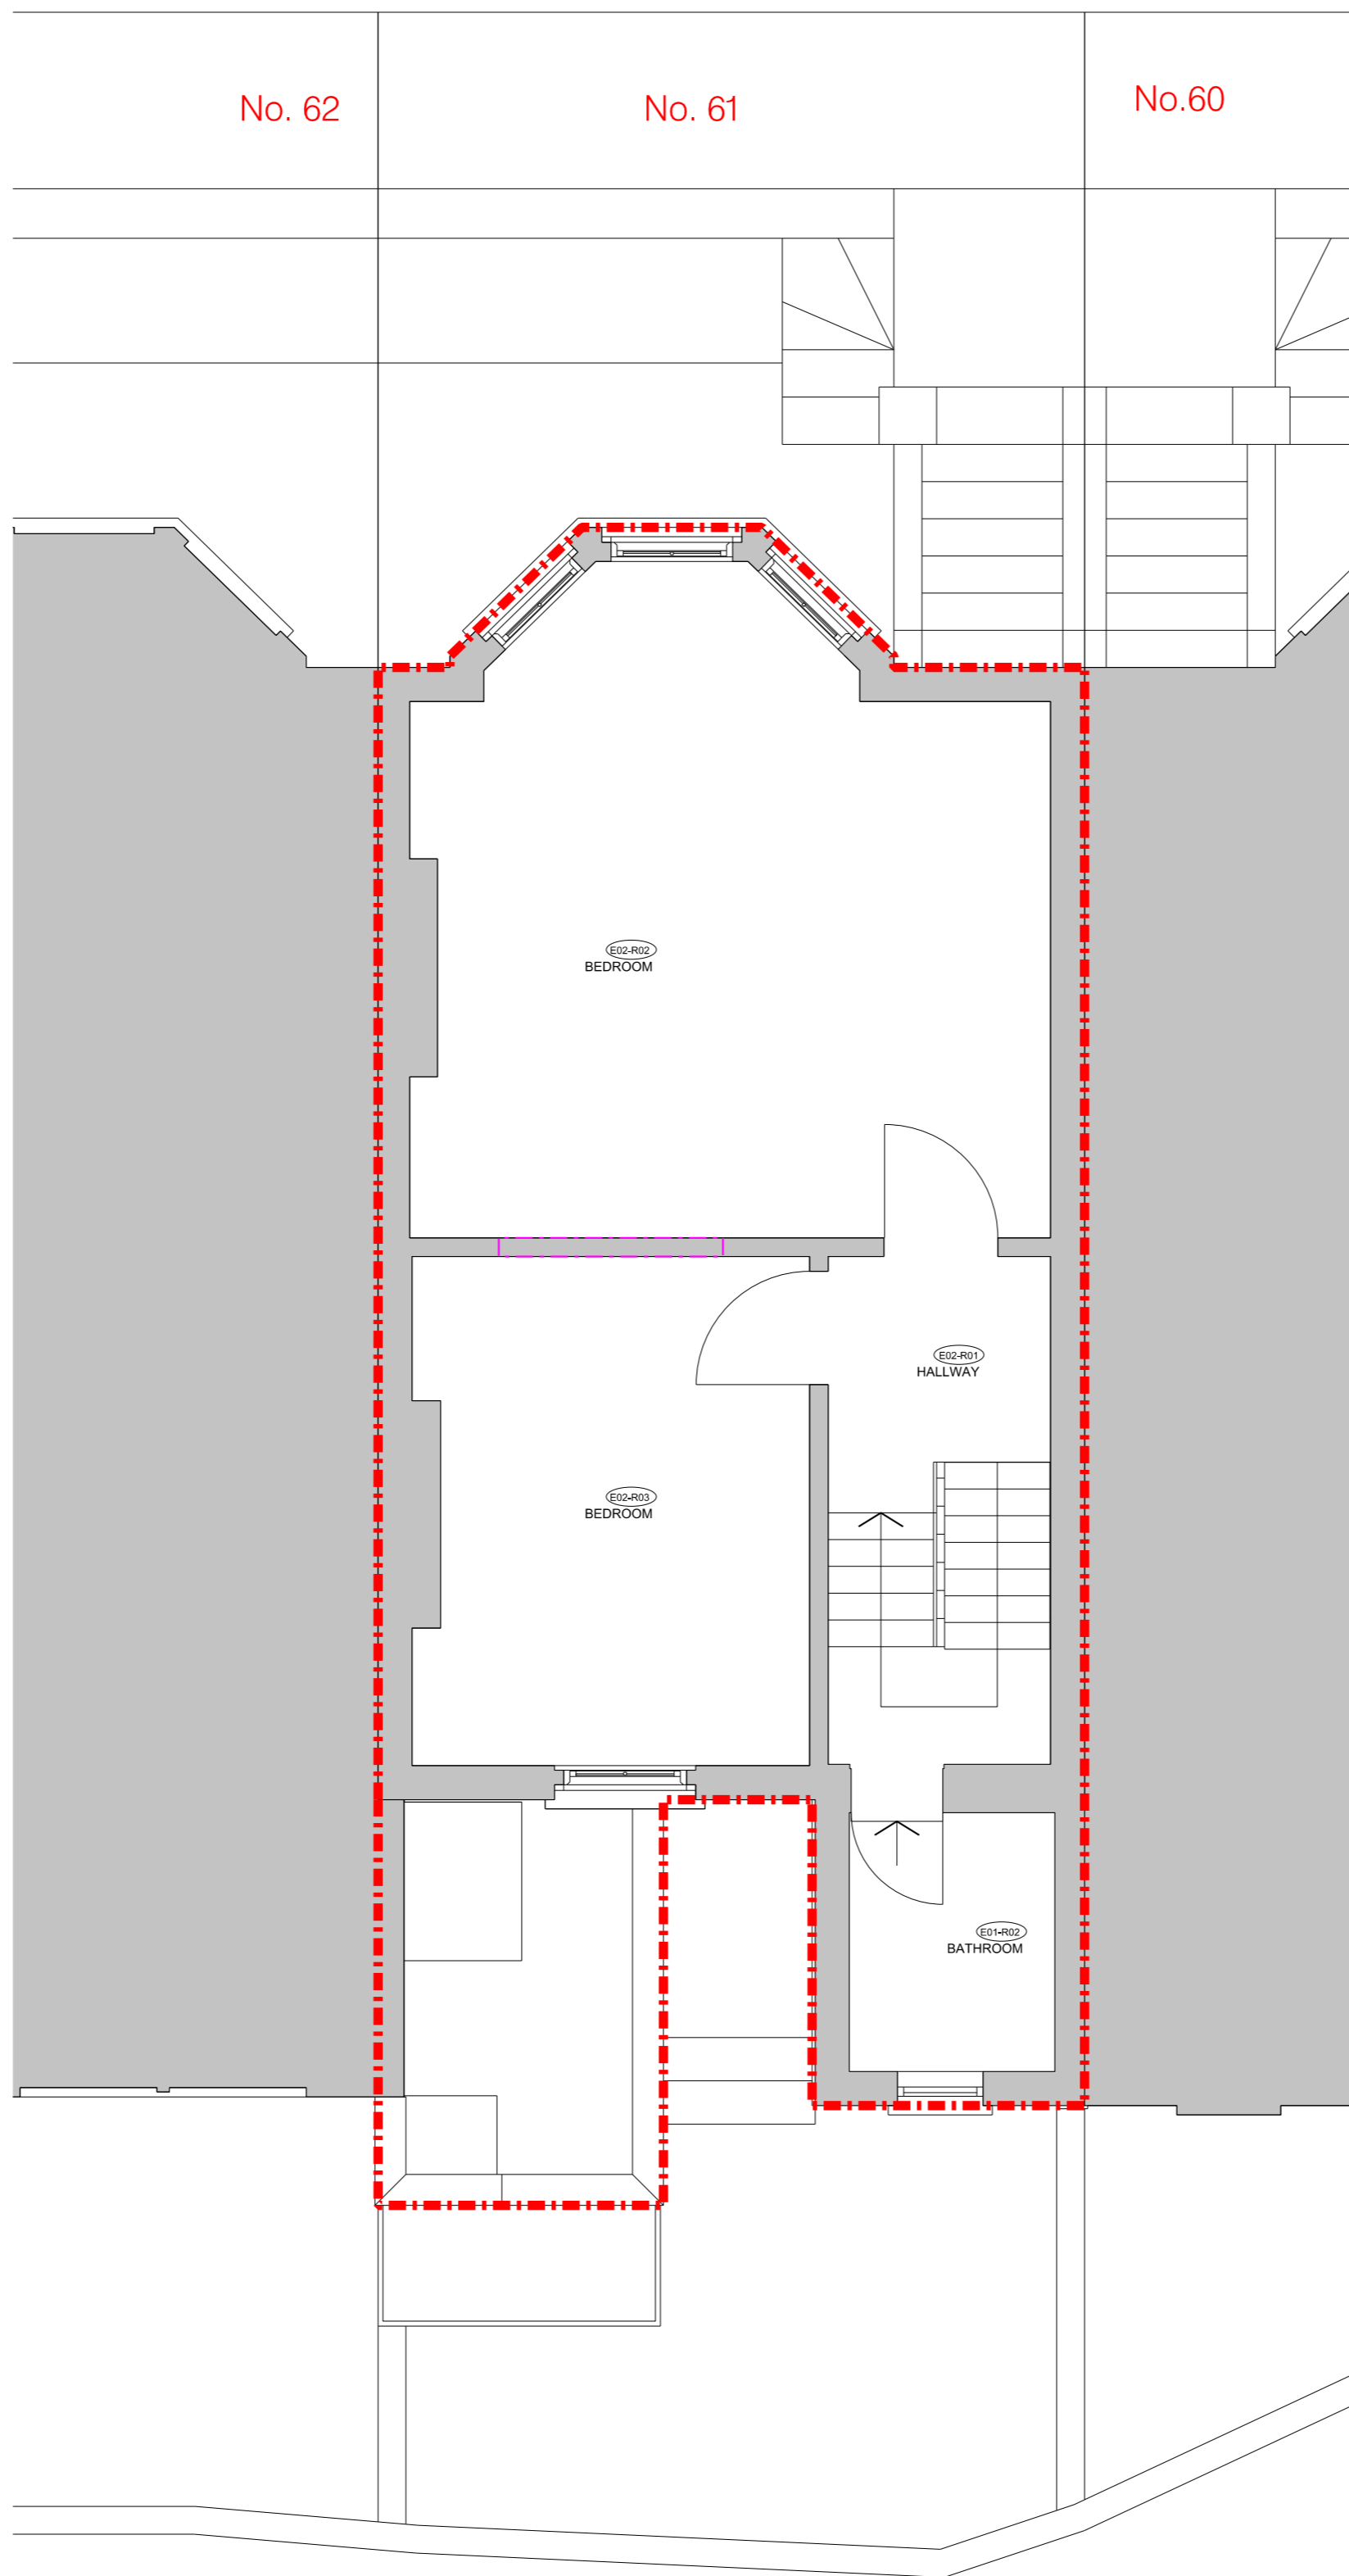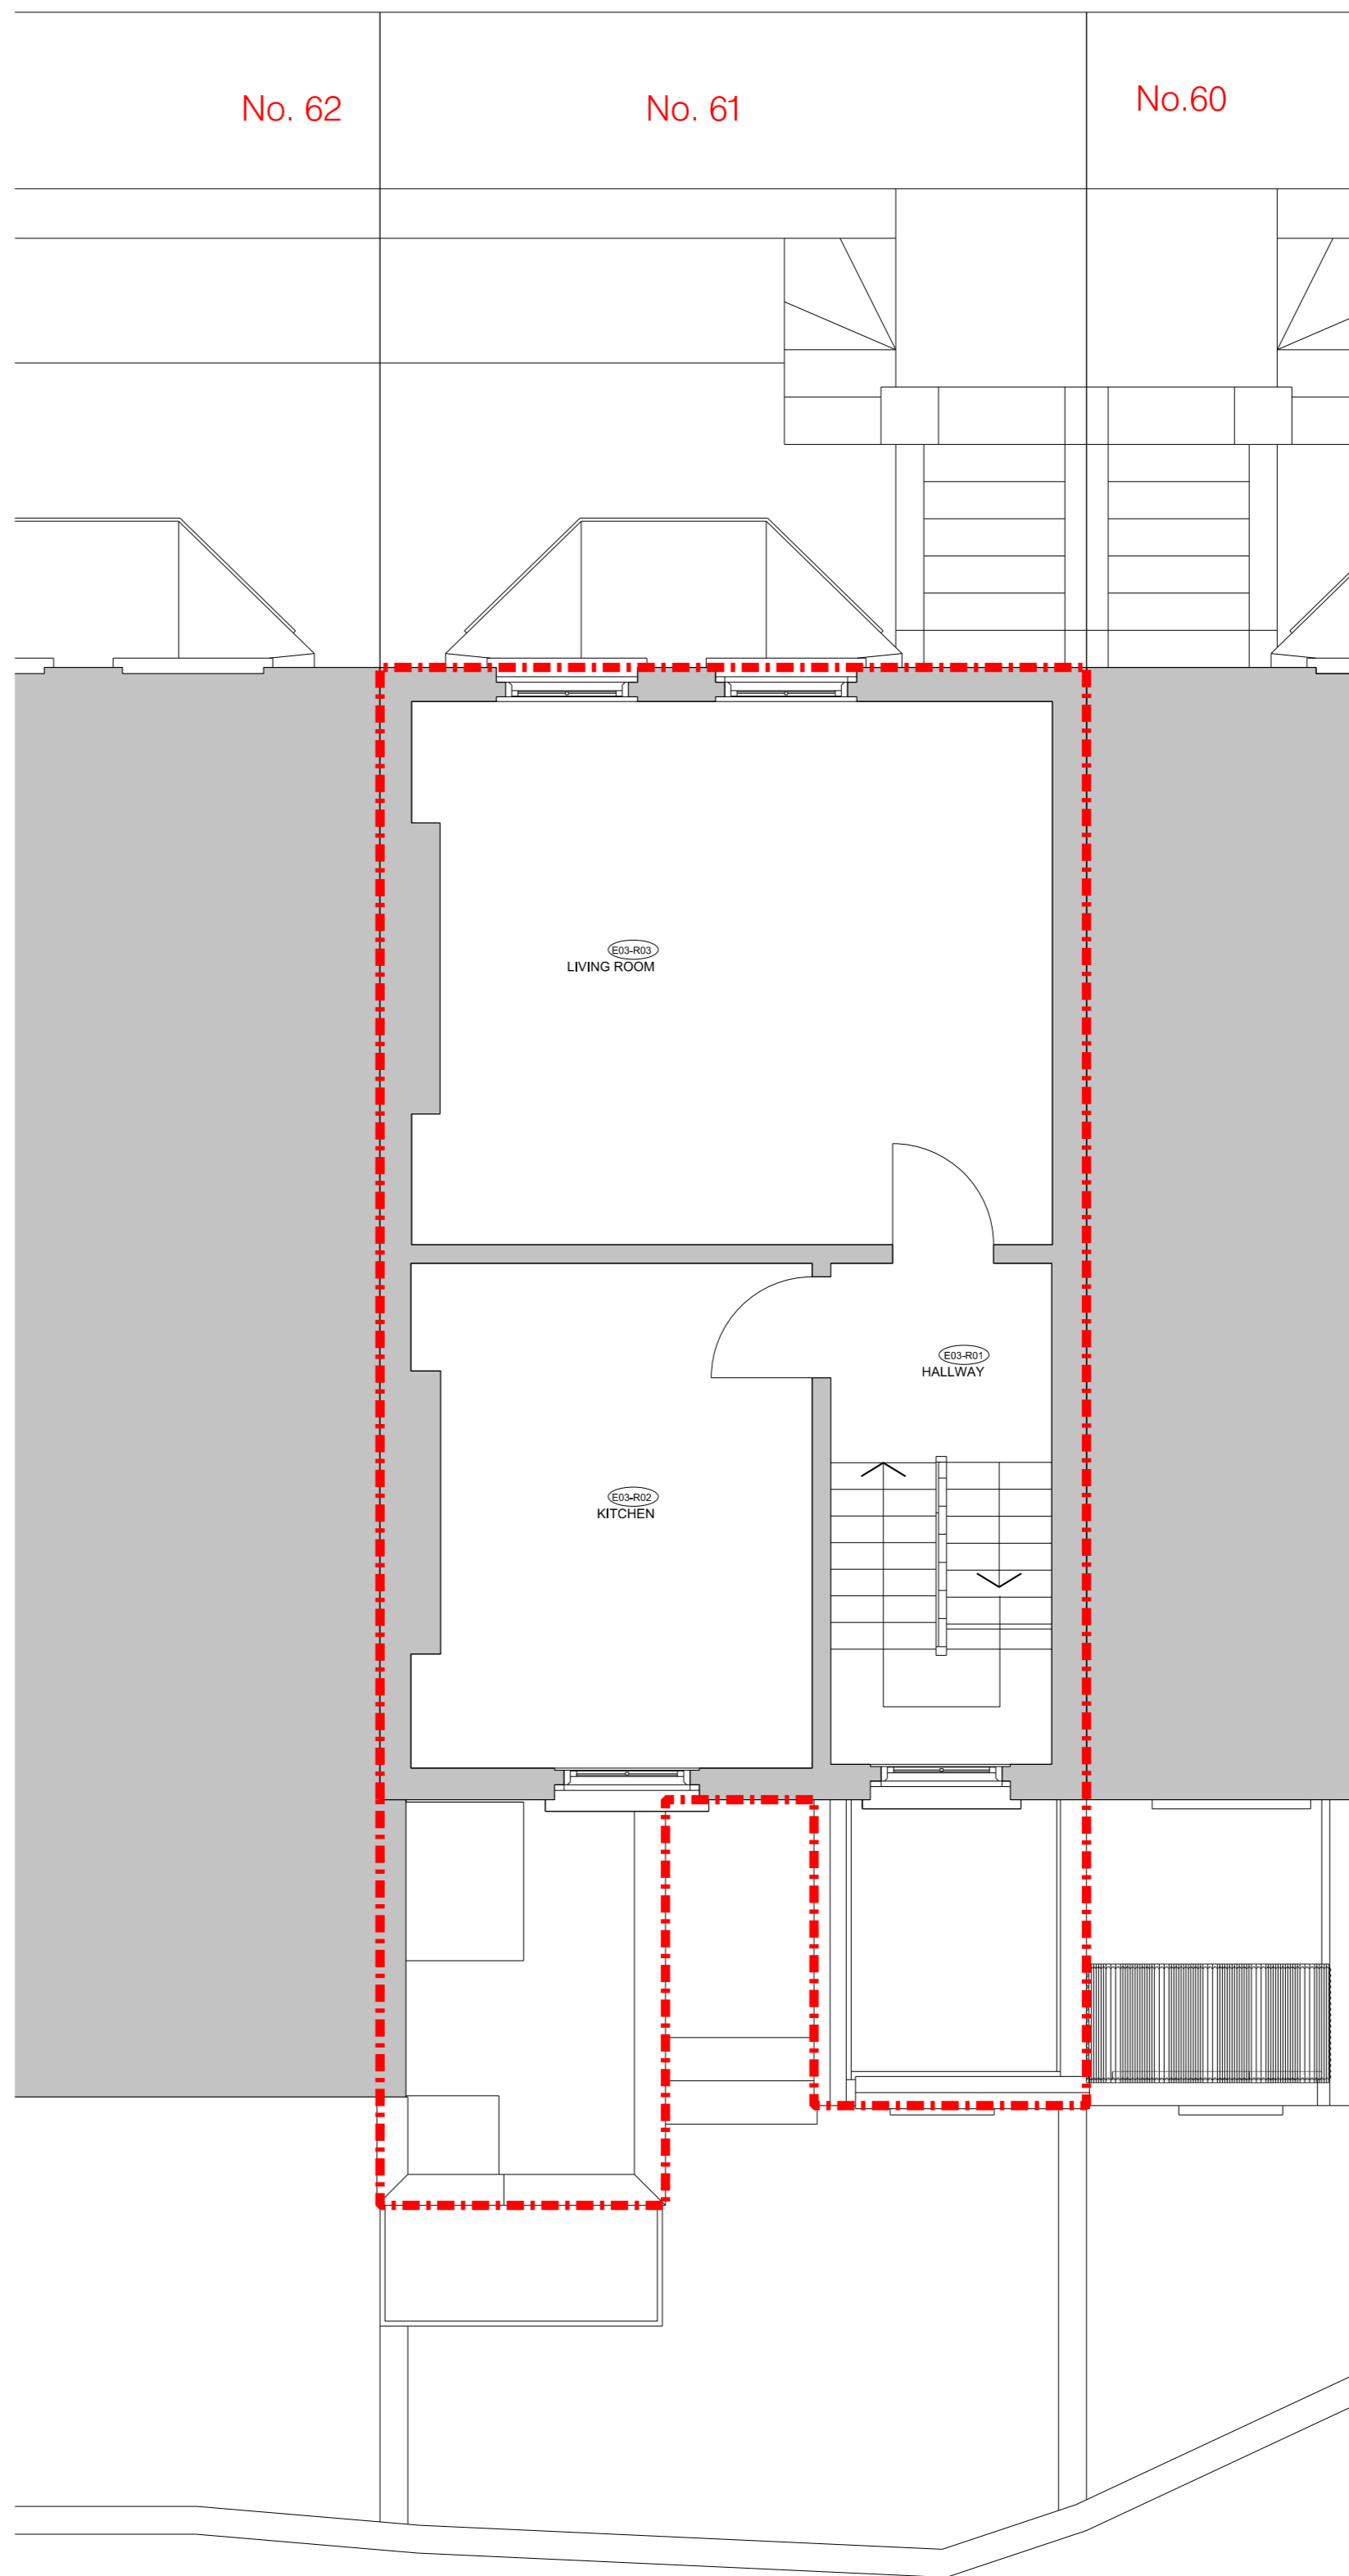01 Ground Floor Plan Survey
1:5002 First Floor Plan Survey
15003 Second Floor Plan Survey
150