


Do not scale from this drawing.
 Dimensions are to be verified on site prior to construction.

Notes

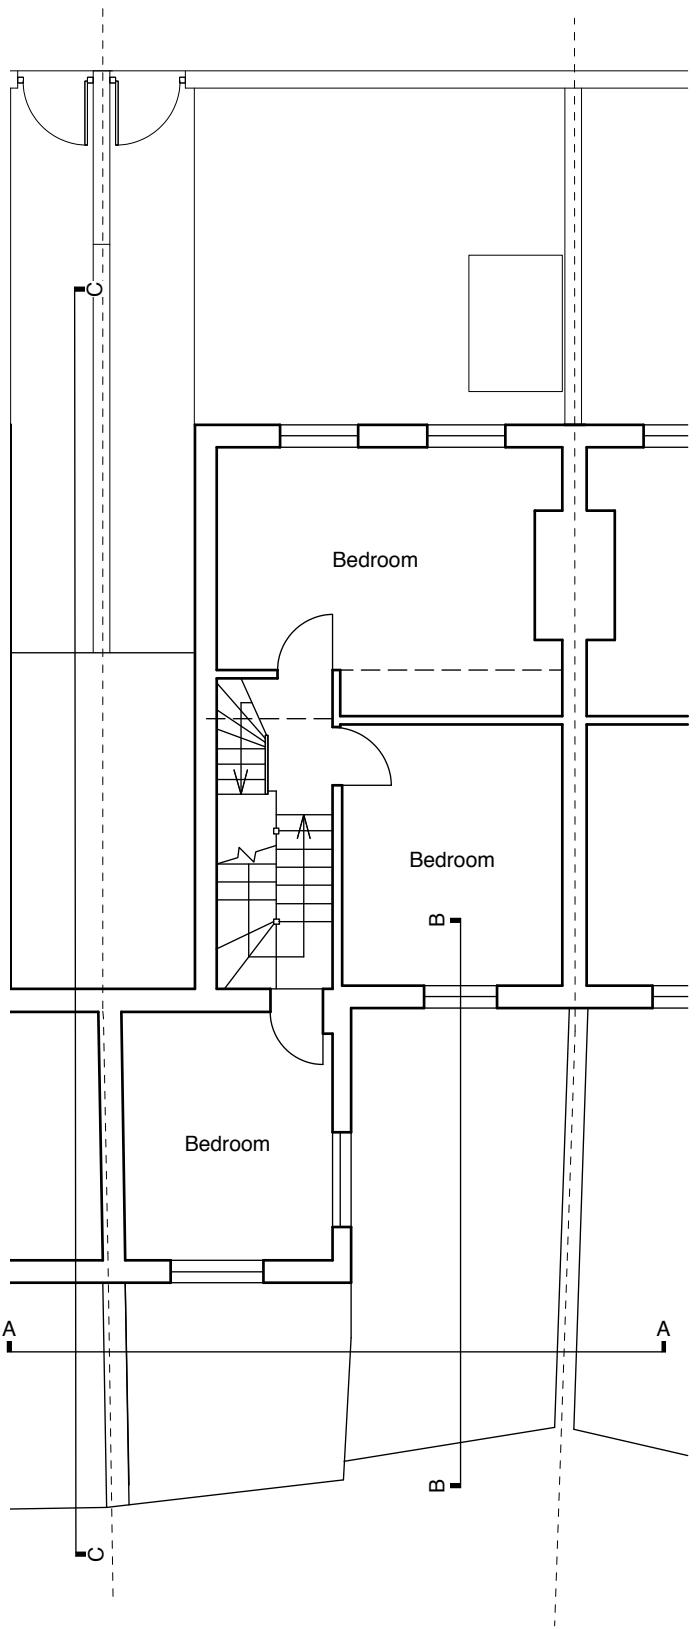


First Floor Plan





Section A-A



Section B-B

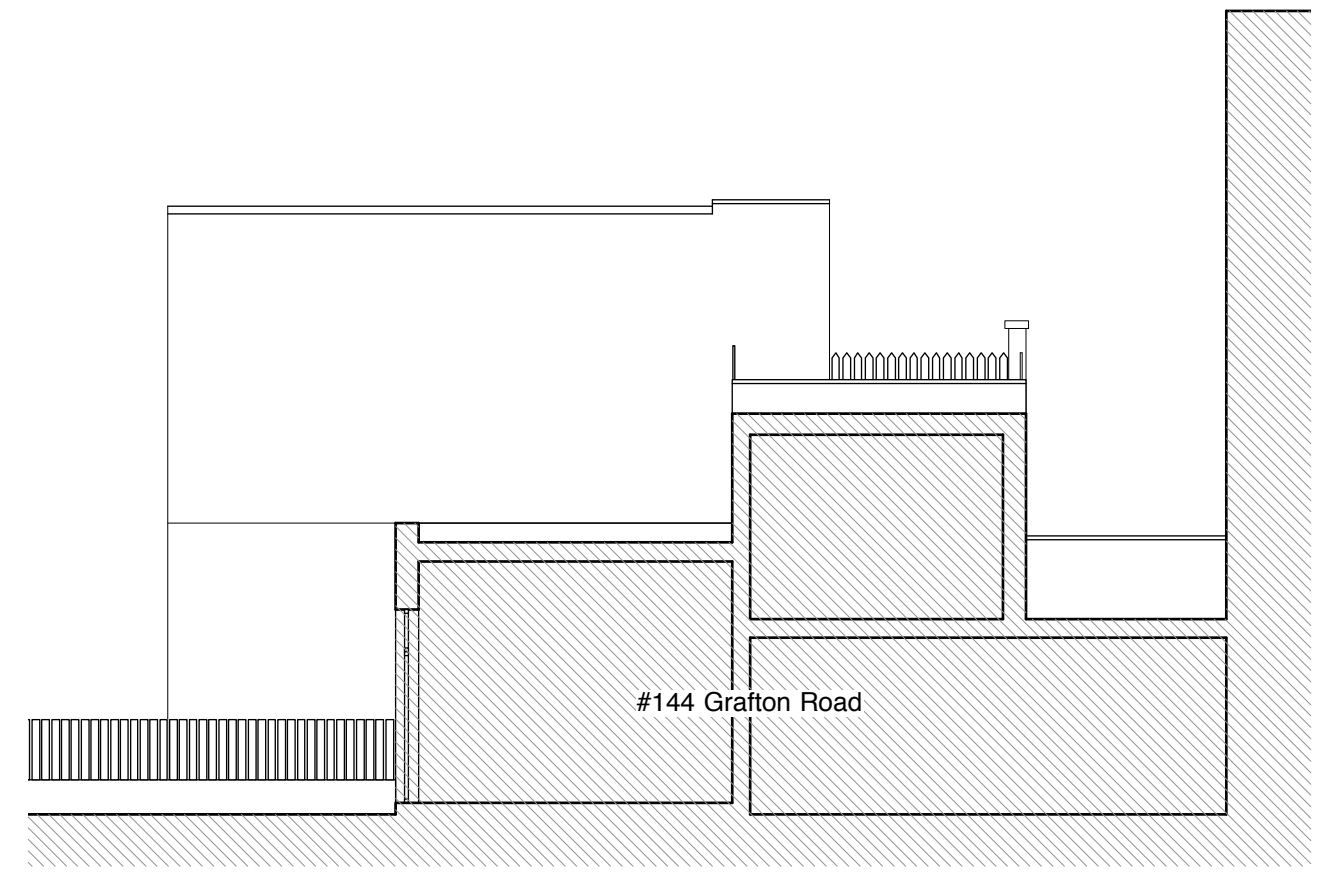

Section C-C

 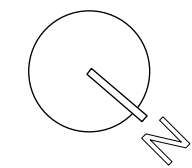

Revisions

4orm

1-5 Offord Street London N1 1DH
 studio@4orm.co.uk
 www.4orm.co.uk

Project
 146 Grafton Road
 Belsize Park, London, NW5 4BA

Drawing Title
 Existing
 First Floor & Sections

Drawing Status
 PLANNING

Date	Scale @ A3	Drawn
December 2019	1:100	NT

Drawing Number
4131-X.04