
→ 17 Kilbuurn Vale 17a Kilburn Vale →

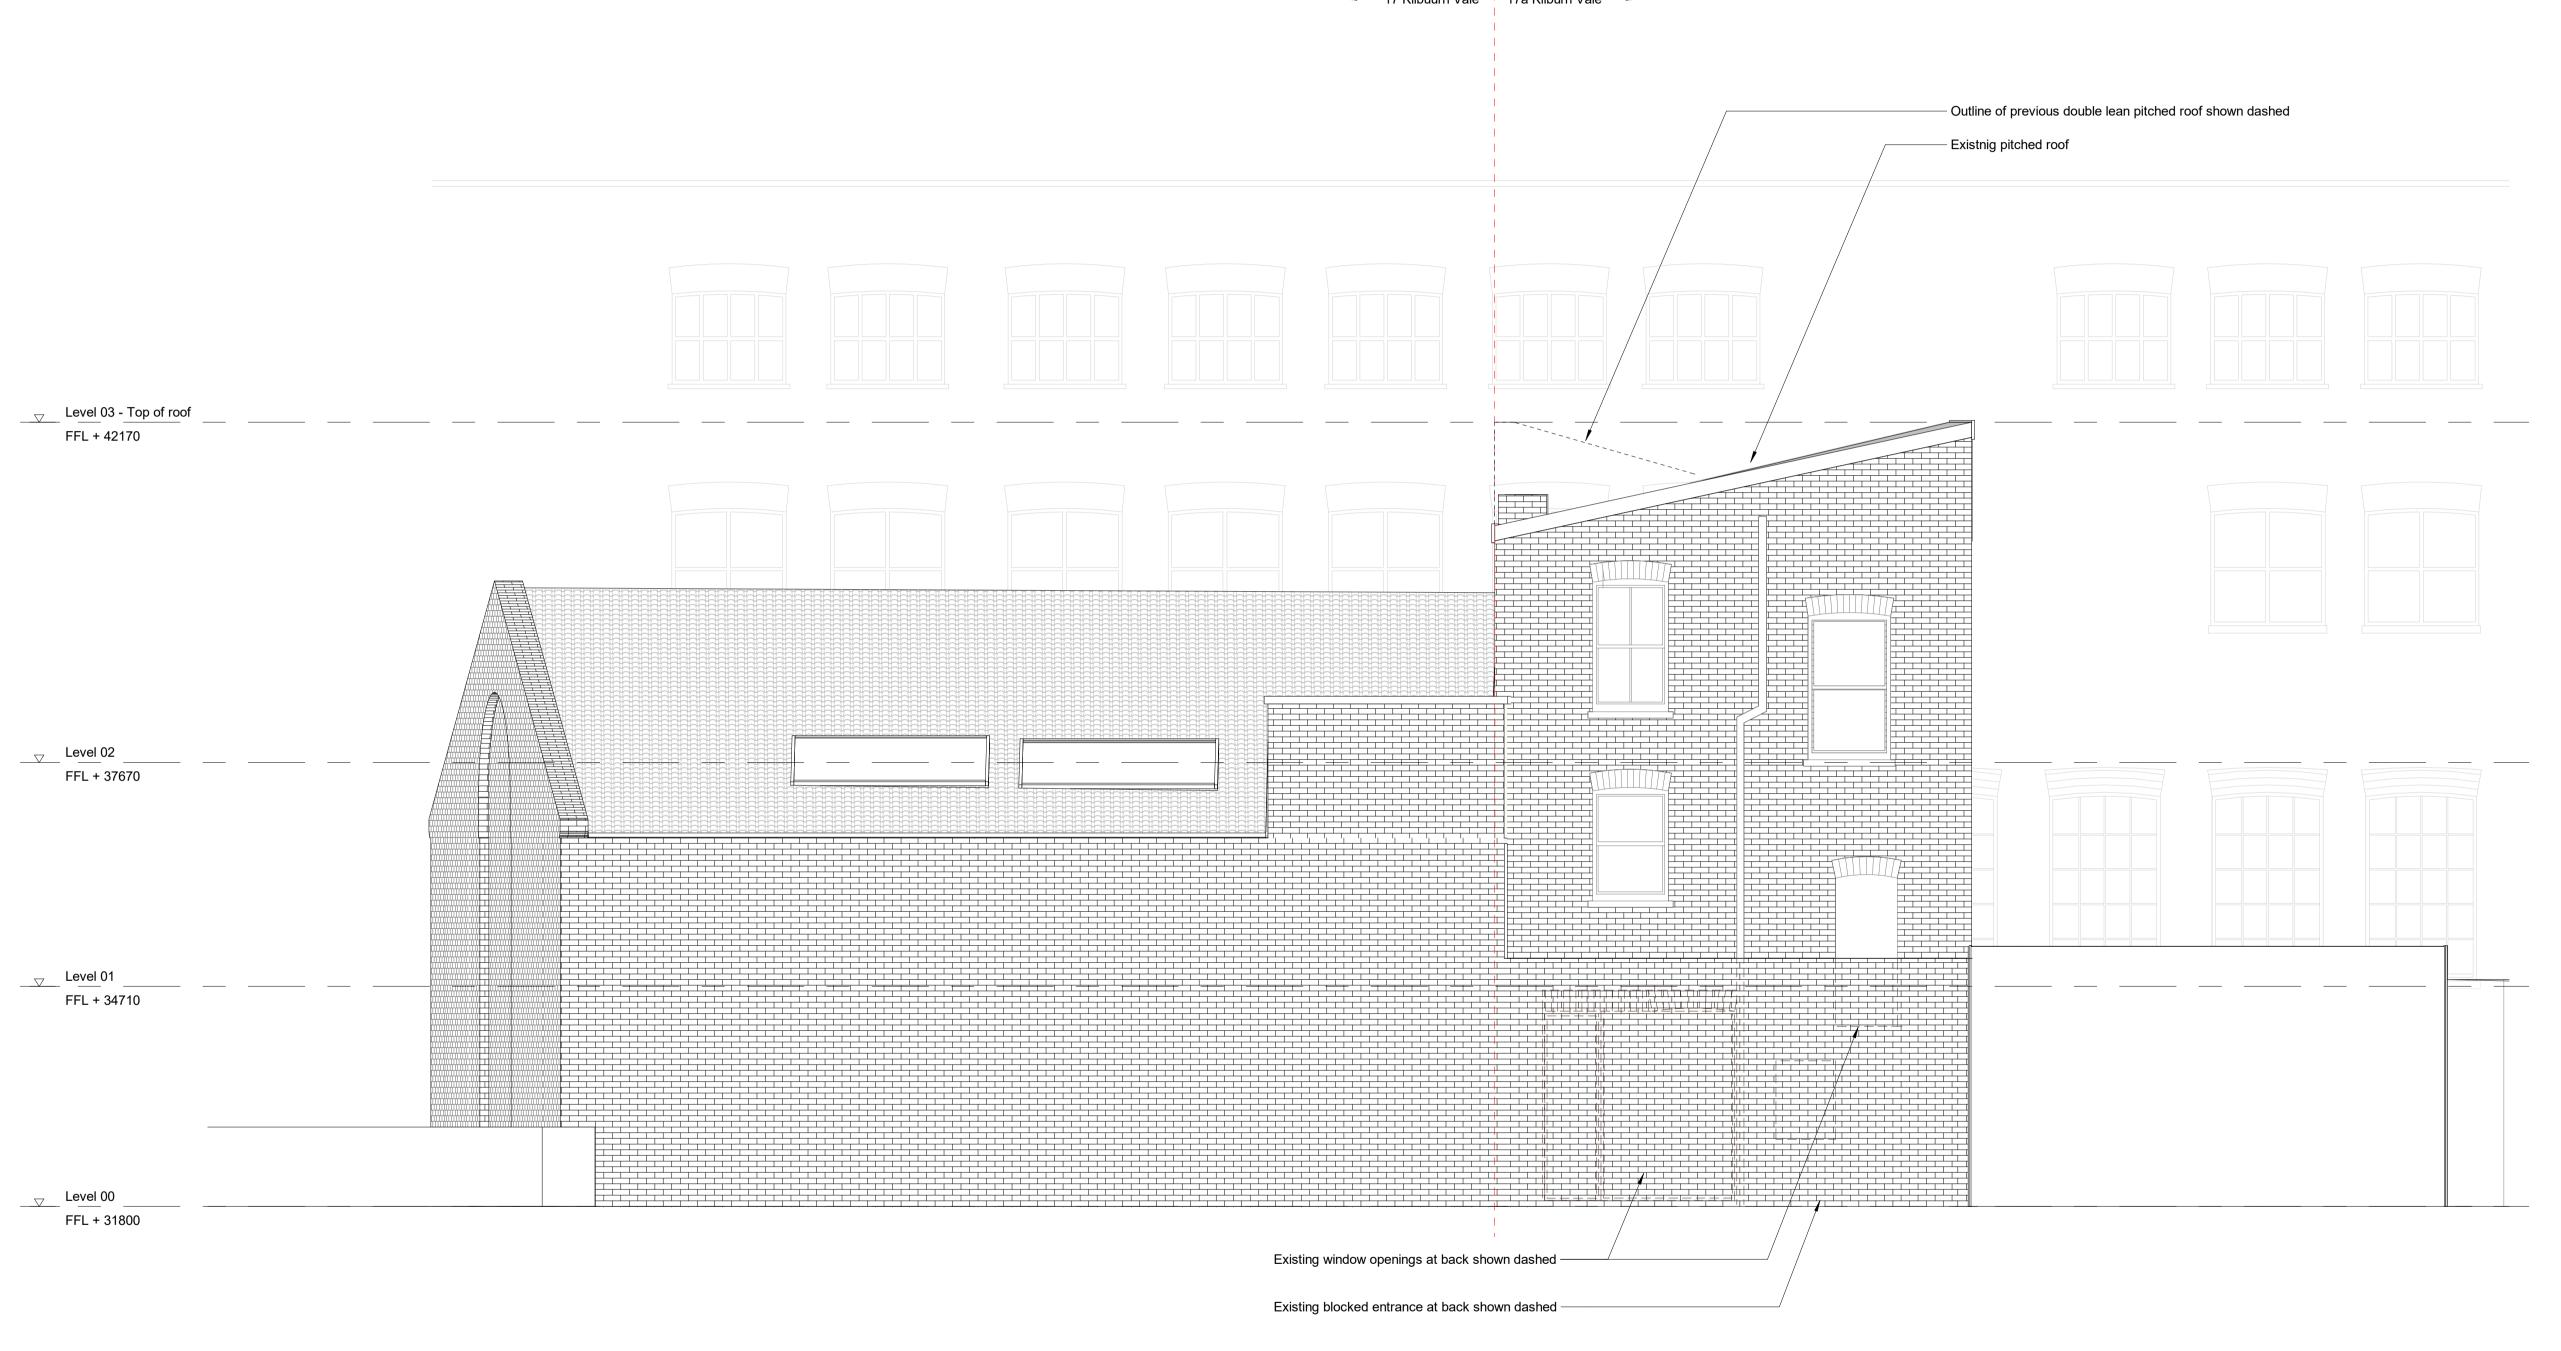

PRINT IN COLOUR

Project Stage

Planning

Kilburn Investment Ltd

Kilburn Vale

Existing North West Elevation

REV DATE
CD0 30.04.19
P0 12.02.20 For Information Planning

Drawing No. KV-0173 P0 1:50 @ A1 1:100 @ A3 Project No. 005 30.04.19

Do not scale from this drawing. All dimensions should be checked and confirmed on site before the commencement of work. All discrepancies must be reported. Subcontractors must verify all dimensions on site before making a shop drawing or commencing manufacturing. This drawing is subject to copyright. ©



NOON Design & Architecture Ltd. info@n-o-o-n.com | www.n-o-o-n.com