



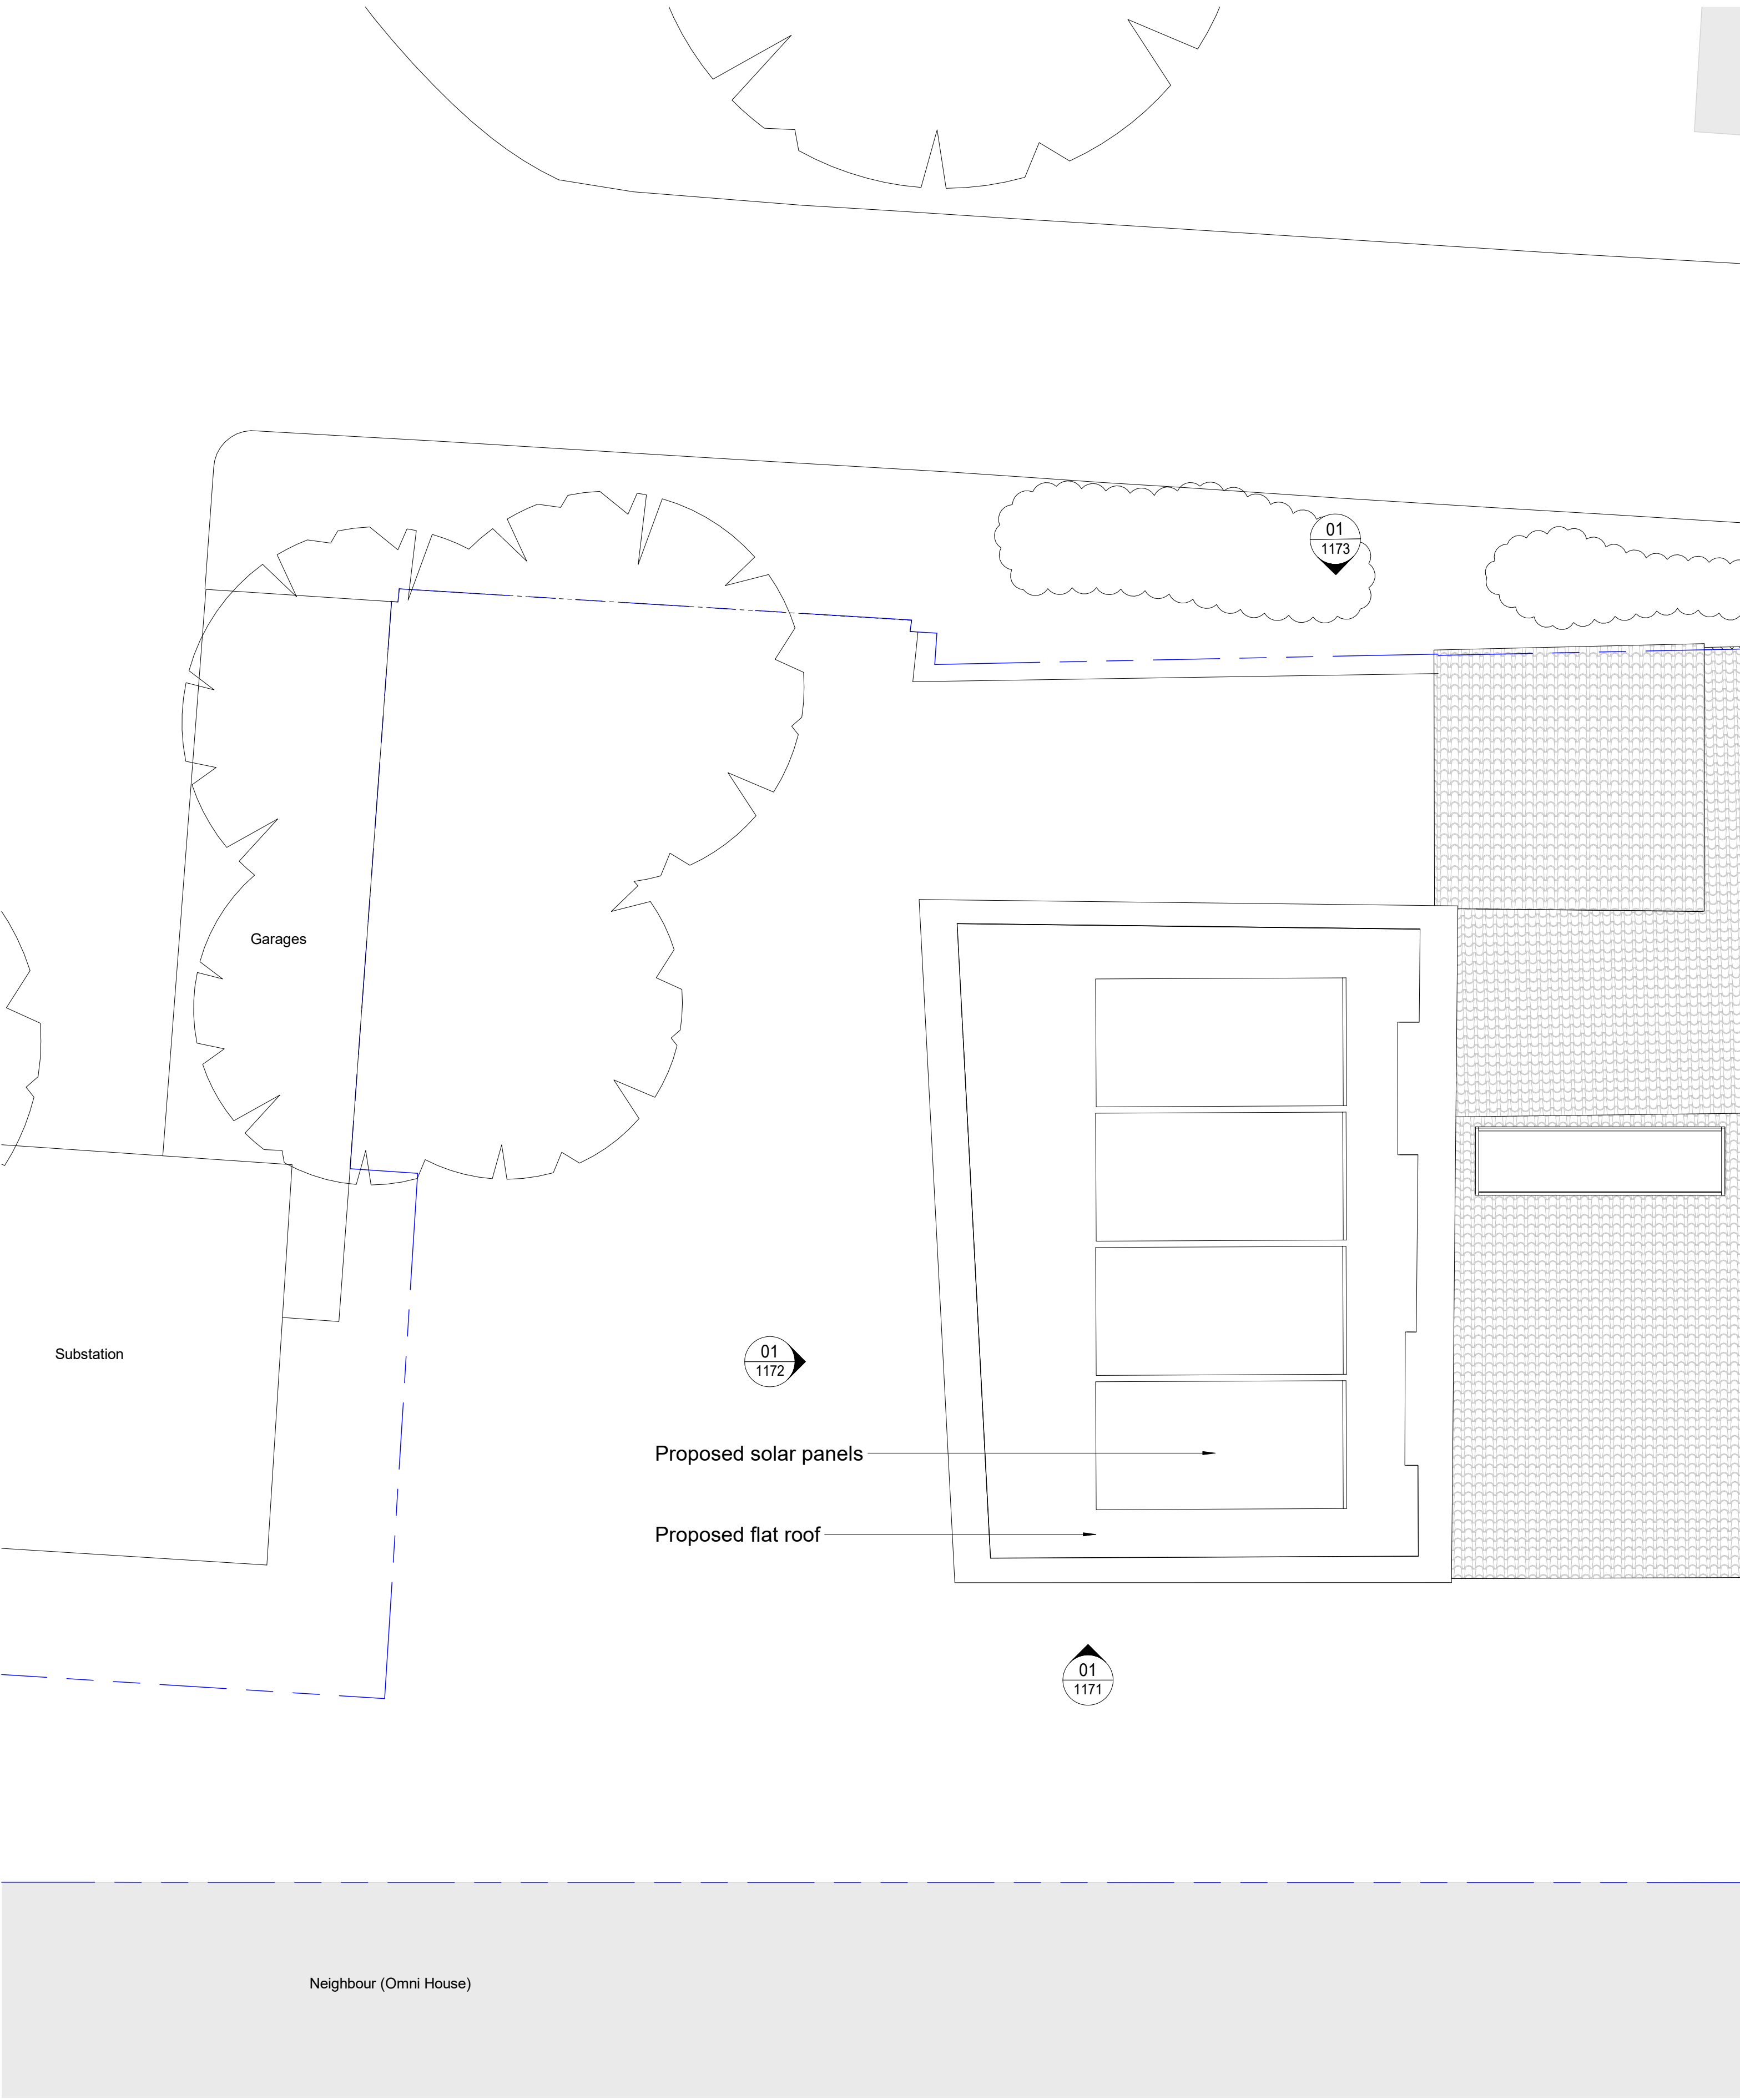

PRINT IN COLOUR

 

Project Stage
Planning

Client
Kilburn Investment Ltd

Project
Kilburn Vale

Title
Proposed GA Roof Plan

REV	DATE	PURPOSE	BY
P0	12.02.20	Planning	NN

Drawing No.
KV-1104

Rev.
P0

Project No.	Scale	1 : 50 @ A1	1 : 100 @ A3
005	Drawn	Checked	Date
	NN	NN	10/02/19

Do not scale from this drawing. All dimensions should be checked and confirmed on site before the commencement of work. All discrepancies must be reported. Subcontractors must verify all dimensions on site before making a shop drawing or commencing manufacturing. This drawing is subject to copyright. ©