

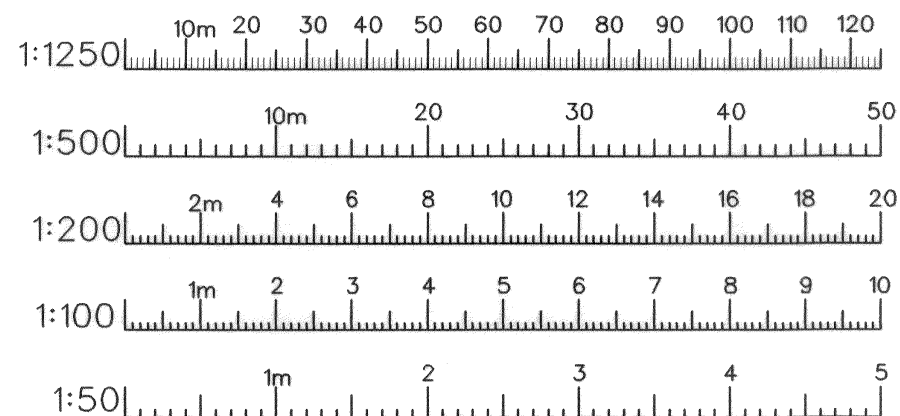


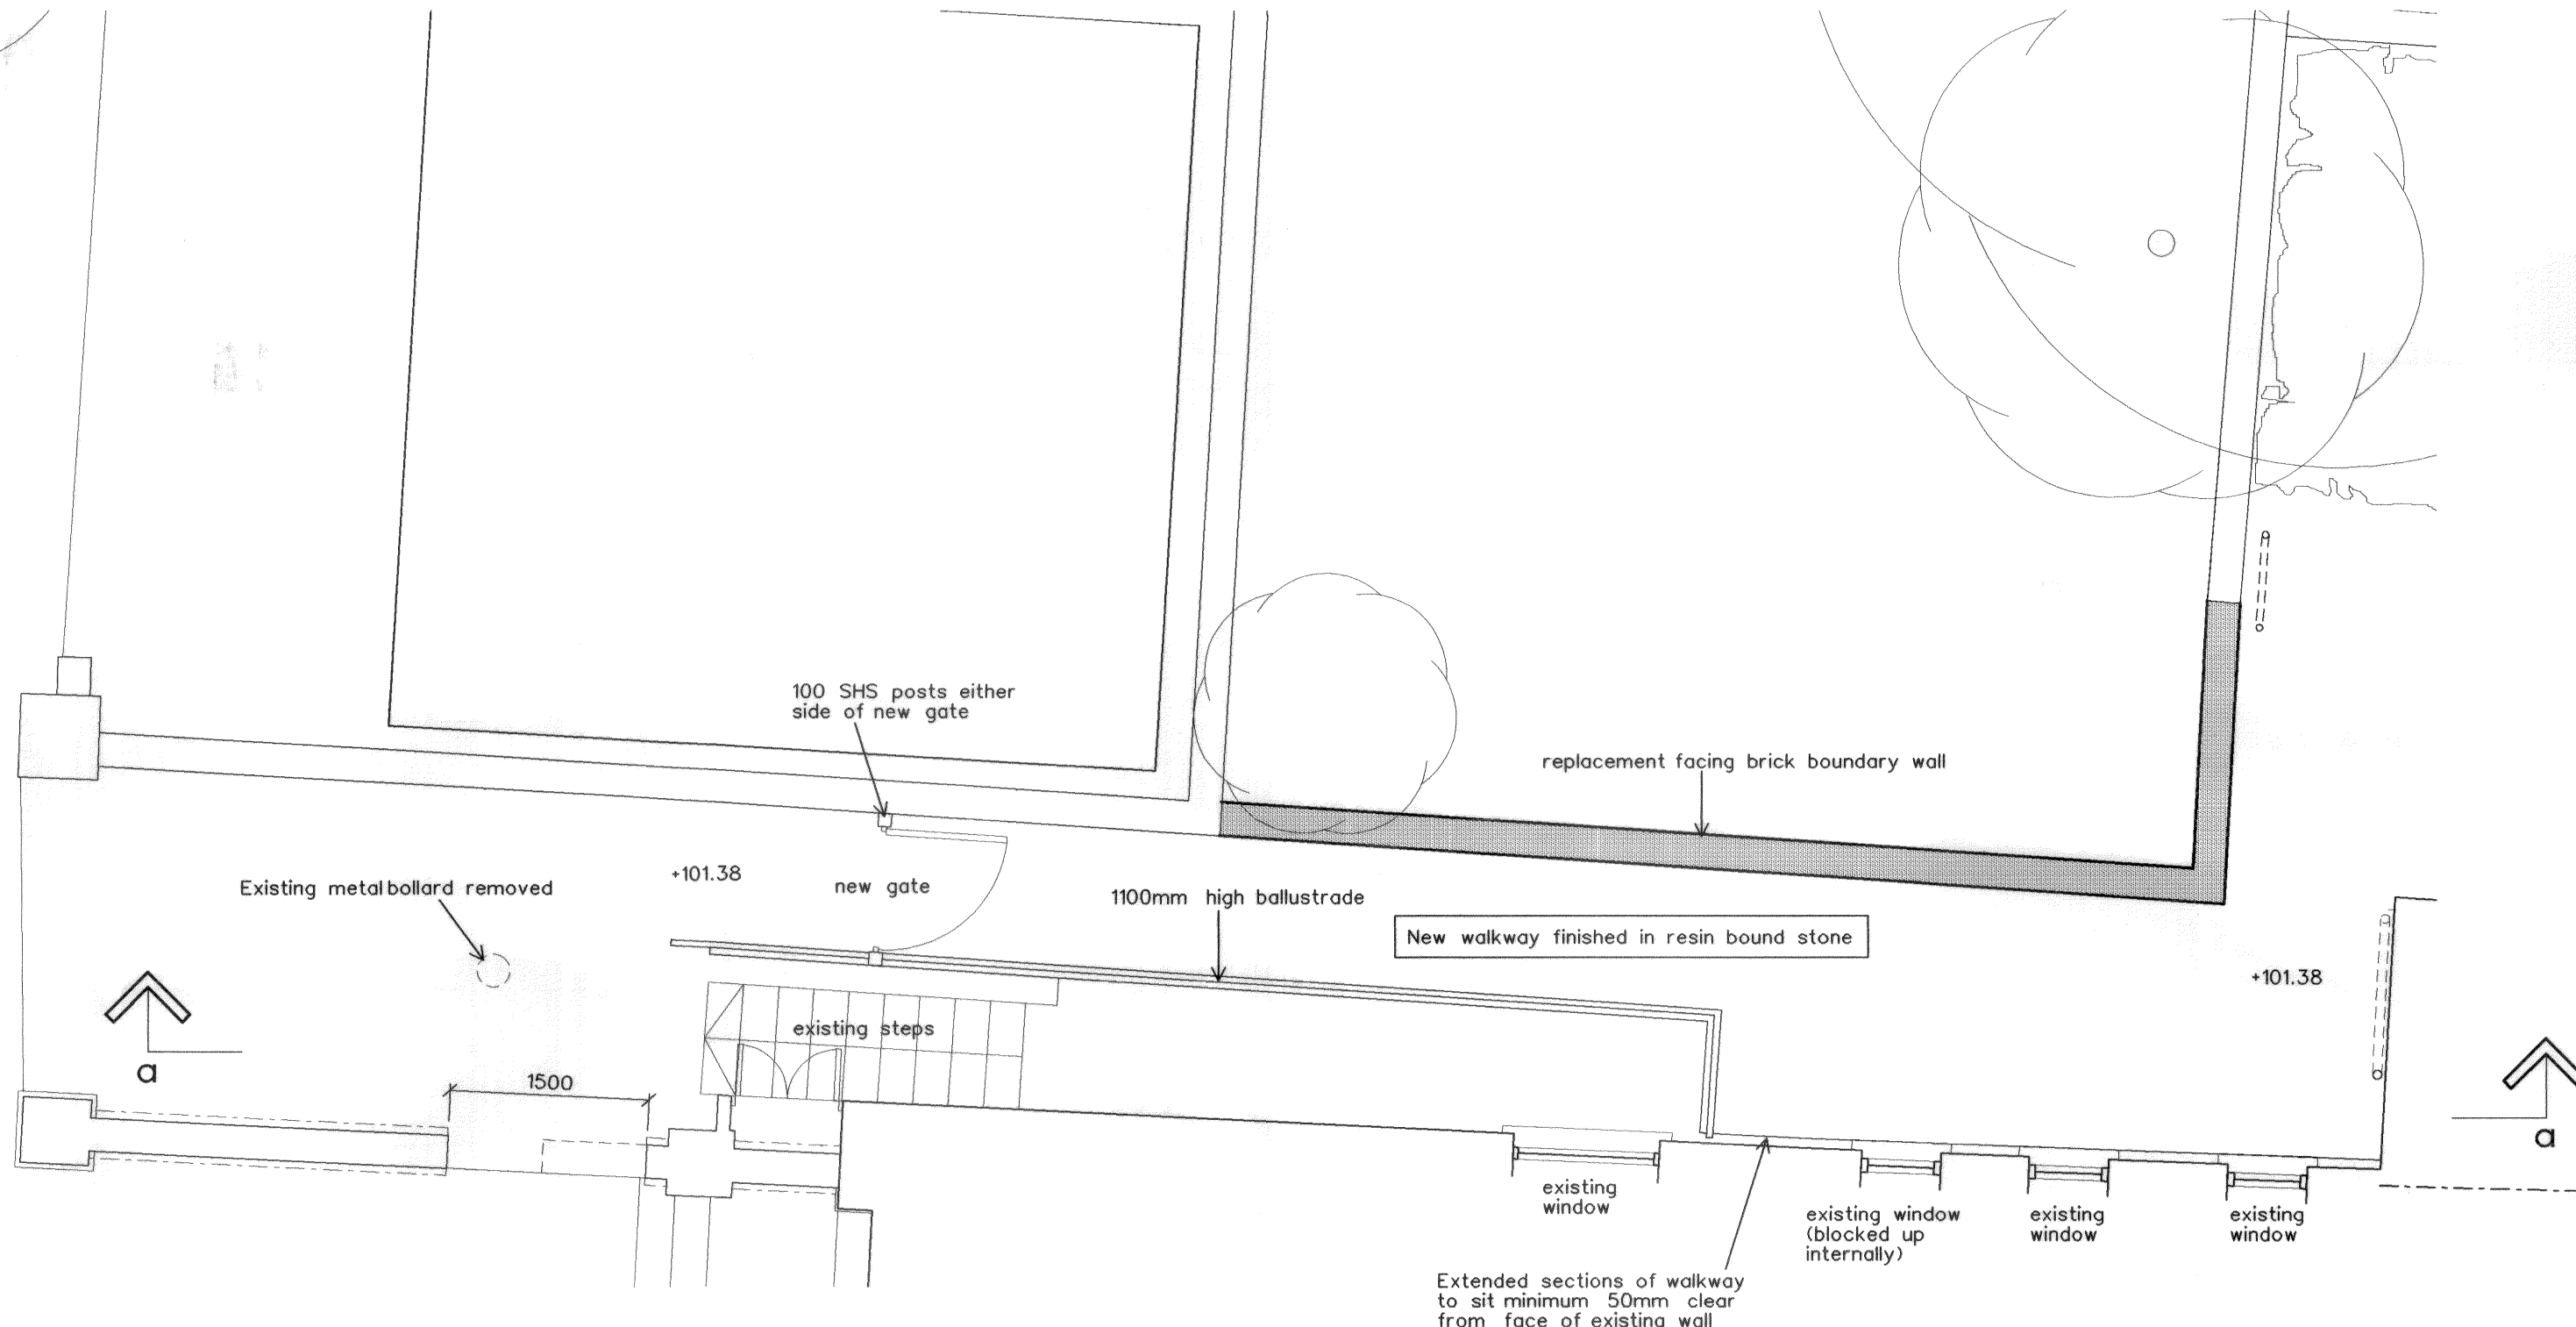

Rev. B 07.05.19 Walkway altered
Rev. A 18.04.19 Minor revisions

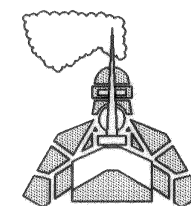

KNIGHT ARCHITECTURE

17 Stilebrook Road
Olney
Bucks MK46 5EA
Tel: 01234 711600 Fax: 01234 711607
e-mail: mark@knight-architects.co.uk

Client

Mr J McElroy

Scale
1:50

Date
15 Apr 2019

Project

Land adjoining 1 Ellerdale Road, Hampstead, NW3 6BA

Title

Walkway Details - ground floor plan

Drawing No.

1607-13

Rev.

B

DO NOT SCALE FROM THIS DRAWING. ALL DIMENSIONS MUST BE CHECKED ON SITE.