




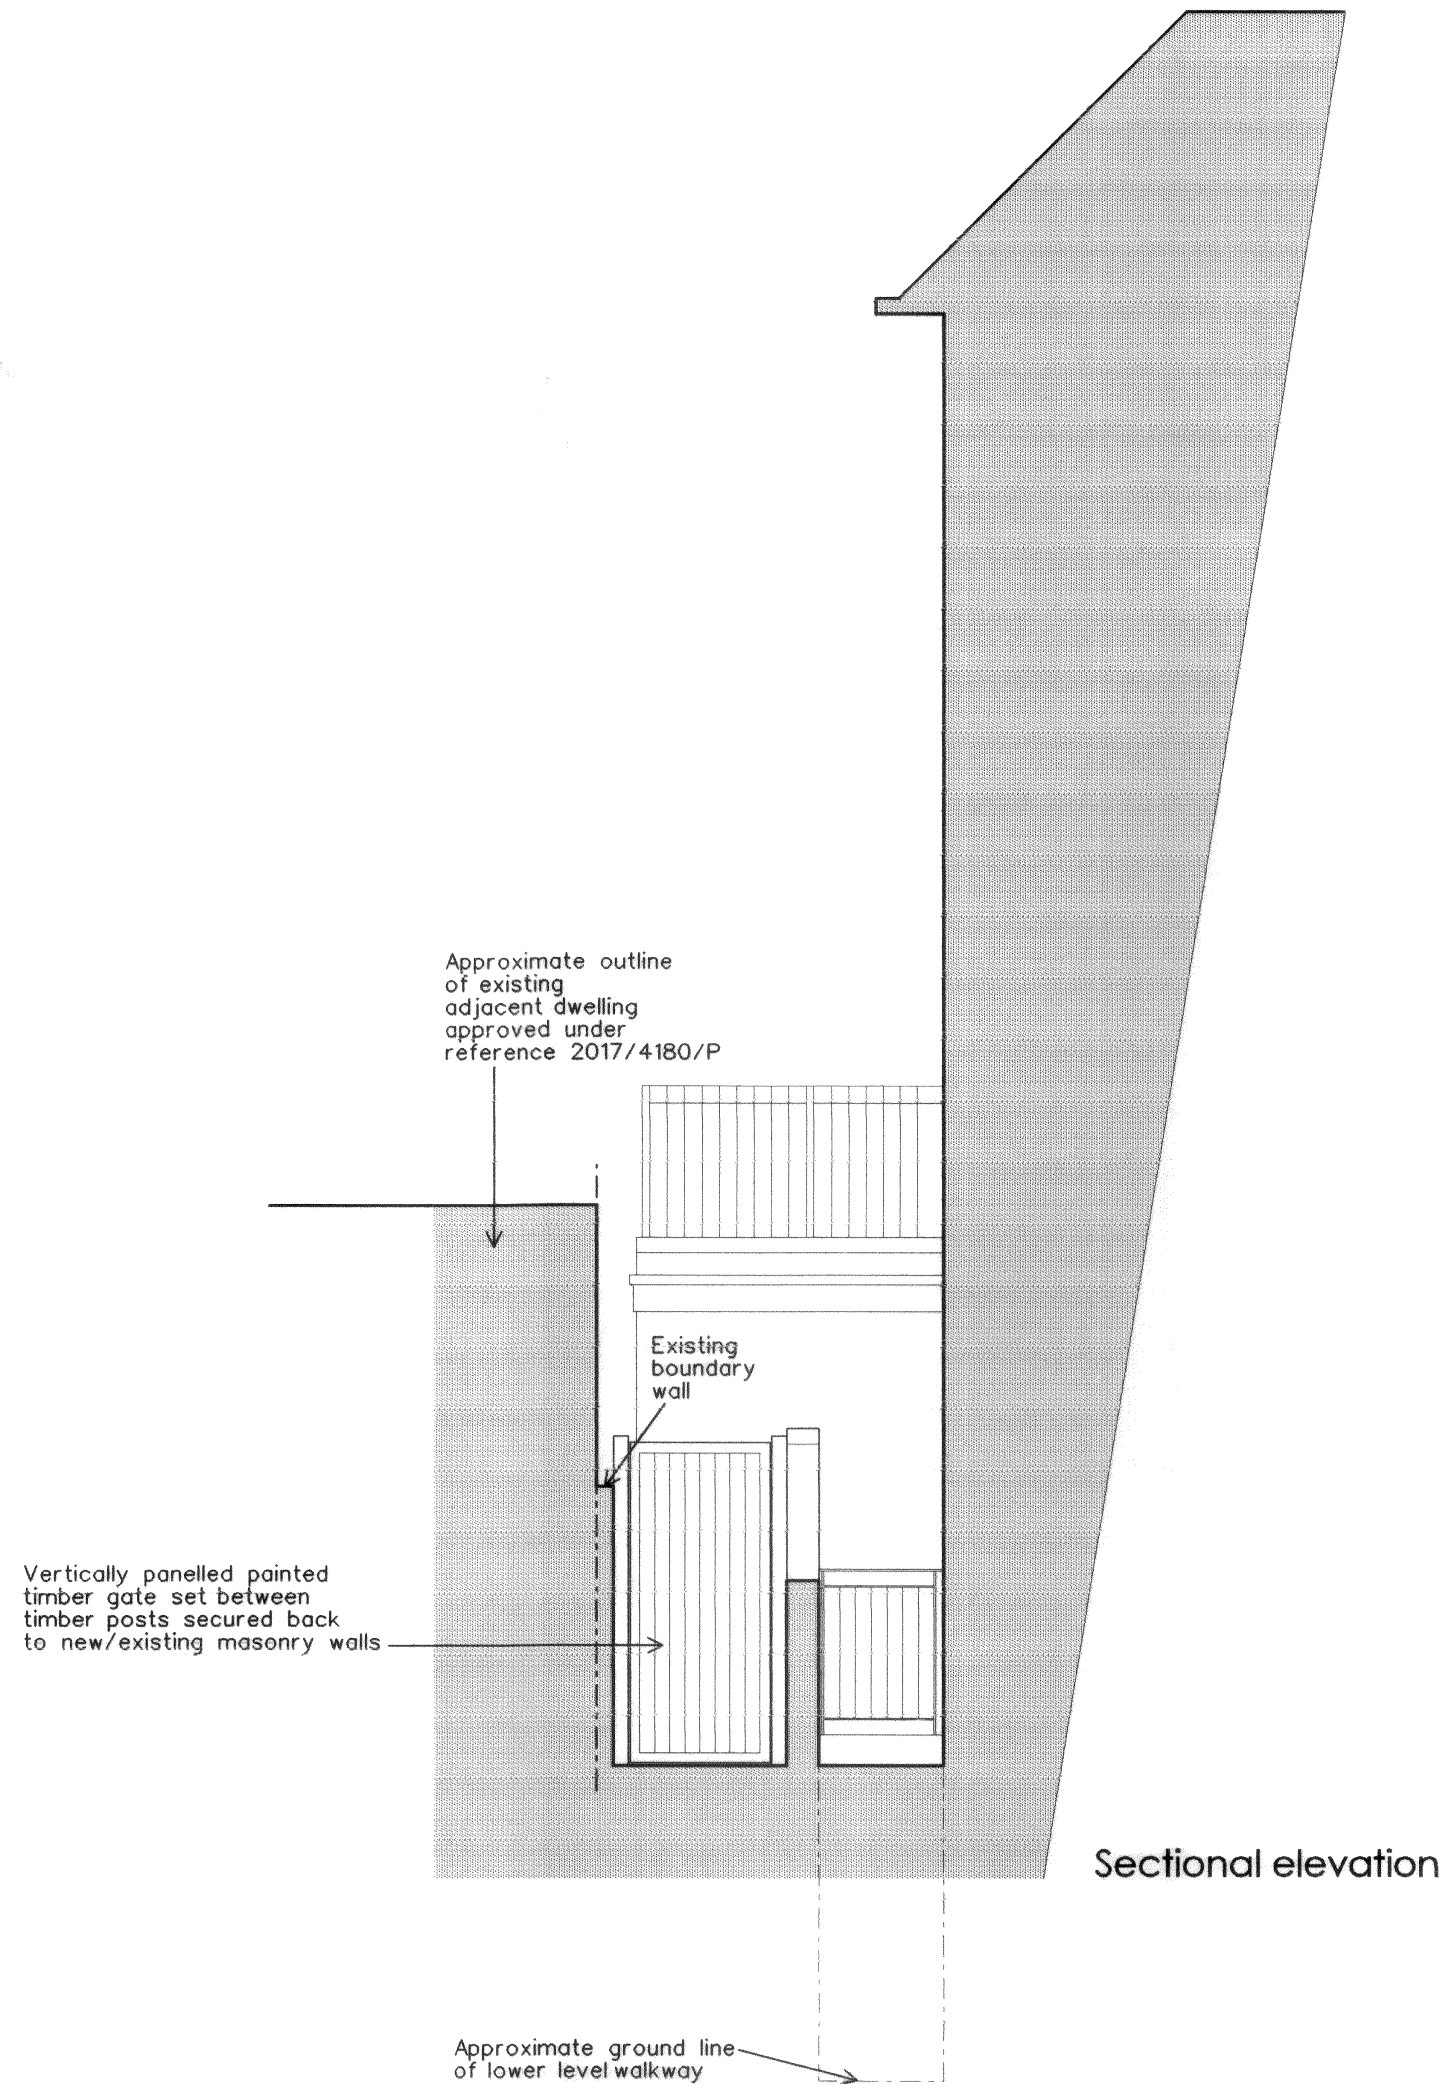

Sectional elevation

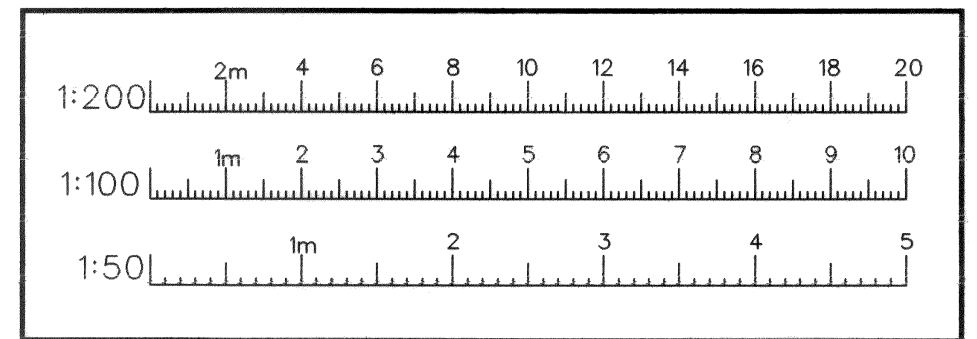

- Rev. F 20.01.20 Lower ground floor plan removed
- Rev. E 19.11.19 Updated to show new dwelling adjacent to site
- Rev. D 05.11.19 Detail around gate altered
- Rev. C 03.10.19 Sectional elevation of gates added
- Rev. B 30.09.19 Gate added to lower level
- Rev. A 07.05.19 Plan updated to reflect proposed works to 1A Ellerdale Rd

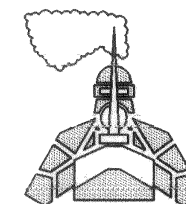

KNIGHT ARCHITECTURE

17 Stilebrook Road
Olney
Bucks MK46 5EA
Tel: 01234 711600 Fax: 01234 711607
e-mail: mark@knight-architects.co.uk

Client		Project	
Mr J McElroy		Land adjoining 1 Ellerdale Road, Hampstead, NW3 6BA	
Scale		Title	
1:50		Walkway Details - lower ground floor plan	
Date	15 Feb 2019	Drawing No.	1607-14
		Rev.	F

DO NOT SCALE FROM THIS DRAWING. ALL DIMENSIONS MUST BE CHECKED ON SITE.