


0 .5 1 2 3 metres

Scale 1:100 @ A3

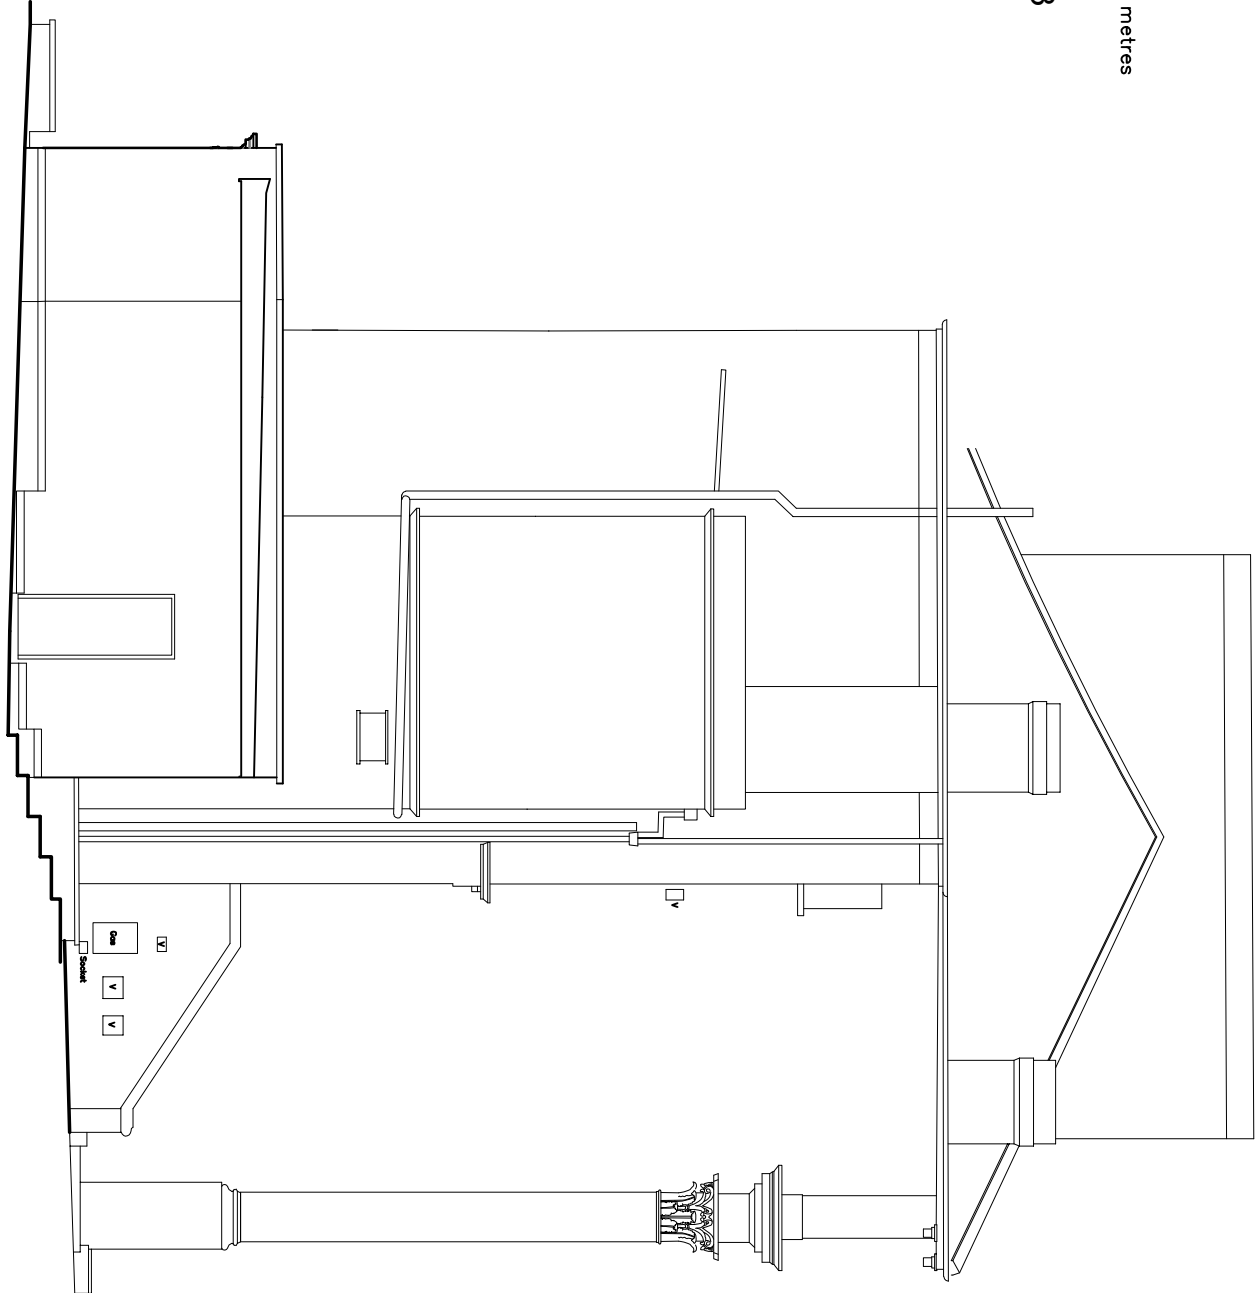


South Elevation




East Elevation

Scale 1:100

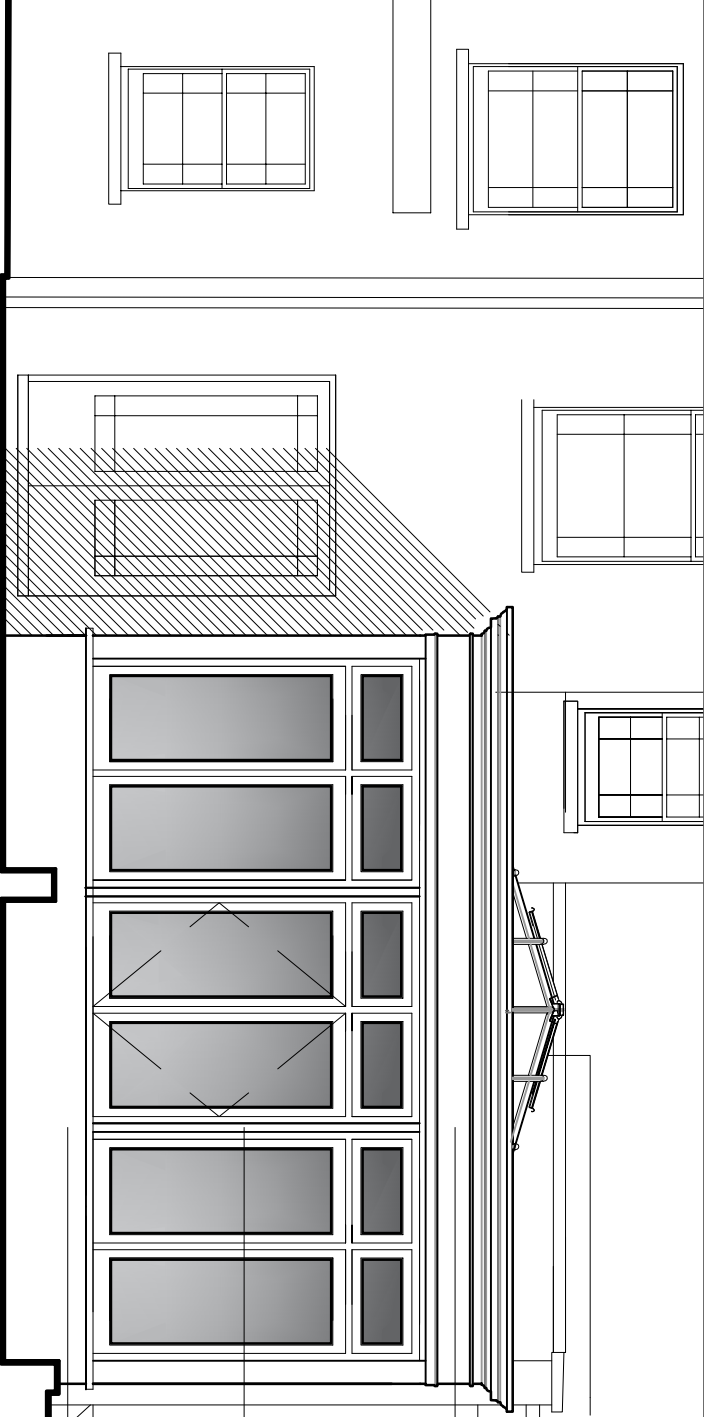

Scale 1:50 @ A3

South Elevation

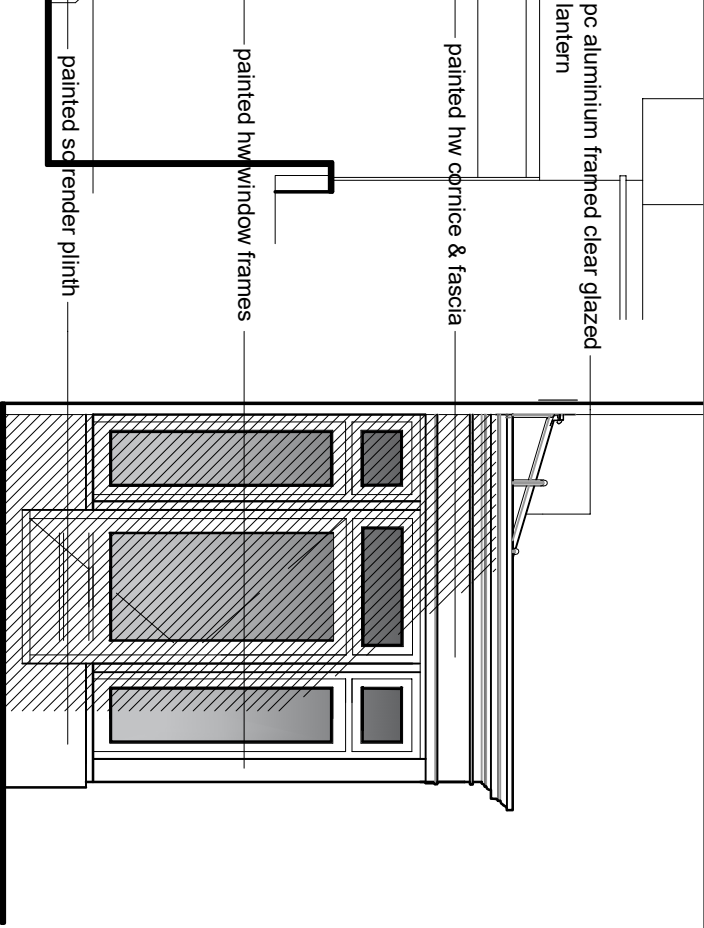

West Elevation

Scale 1:50

QUAY ASSOCIATES

PLANNING

REV	DATE	BY	DESCRIPTION	CHK	APP
A	16.01.20	BT	ALTS. TO LANTERN & CORNICE	CHK	APP

THE POUND
SHENINGTON
OXFORDSHIRE
OX15 6NB

TEL / fax.: +44 (0) 1295 678 777
mobile: +44 (0) 7798 525 535
Email: ar@quaylect.com

37 QUEENS GROVE
NW8

PROPOSED ELEVATIONS

SCALE	DATE	DESIGN/DRAWN	CHECKED	APPROVED	SHT
1:100 & 1:50 JUNE 2019					

19110

19110/P02

REL. A