




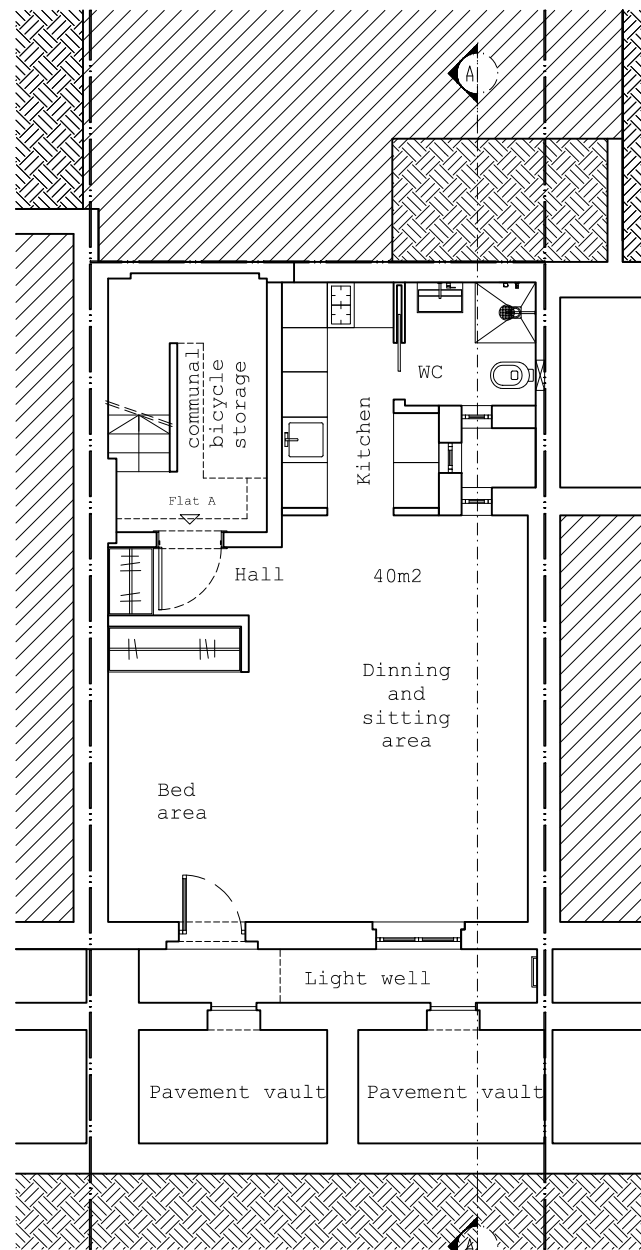


Proposed Basement
Scale 1:100

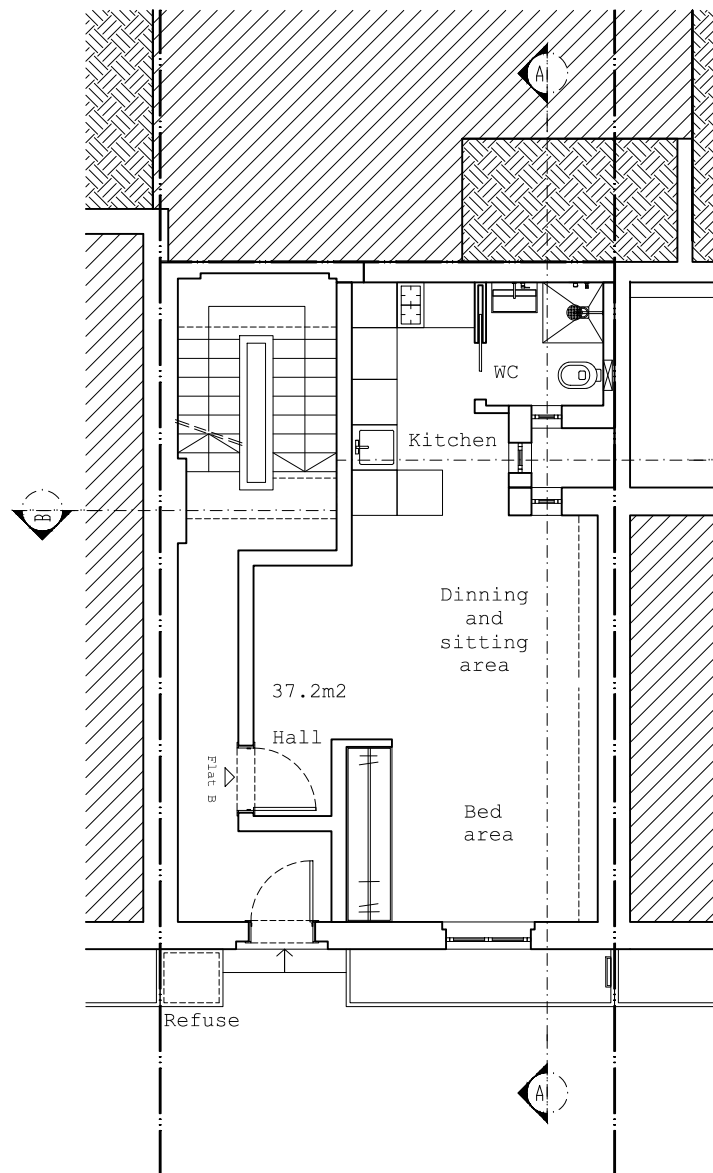


Proposed Ground Floor
Scale 1:100

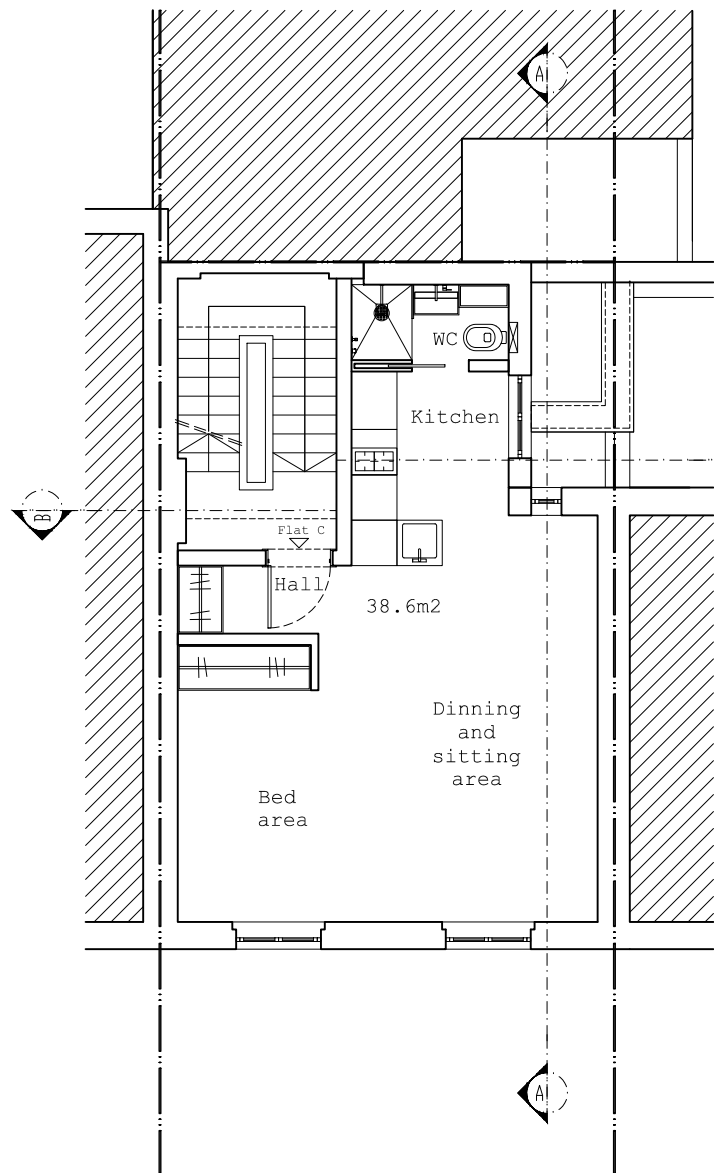


Proposed First Floor
Scale 1:100

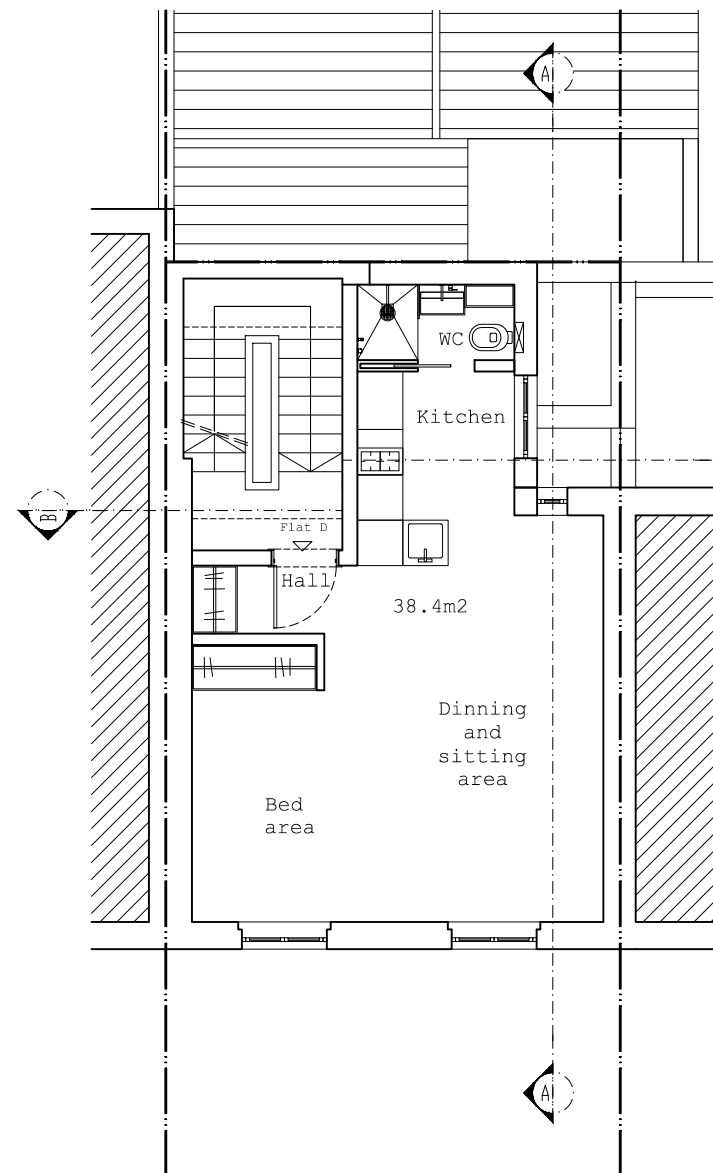


Proposed Second Floor
Scale 1:100

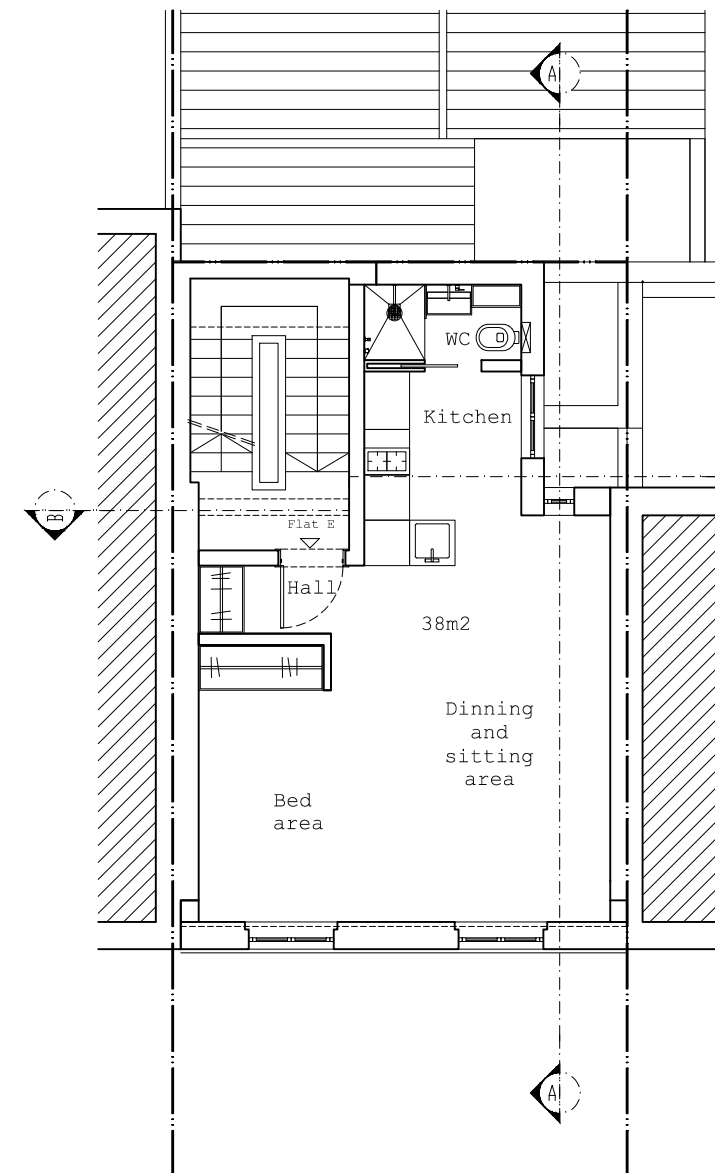


Proposed Third Floor
Scale 1:100

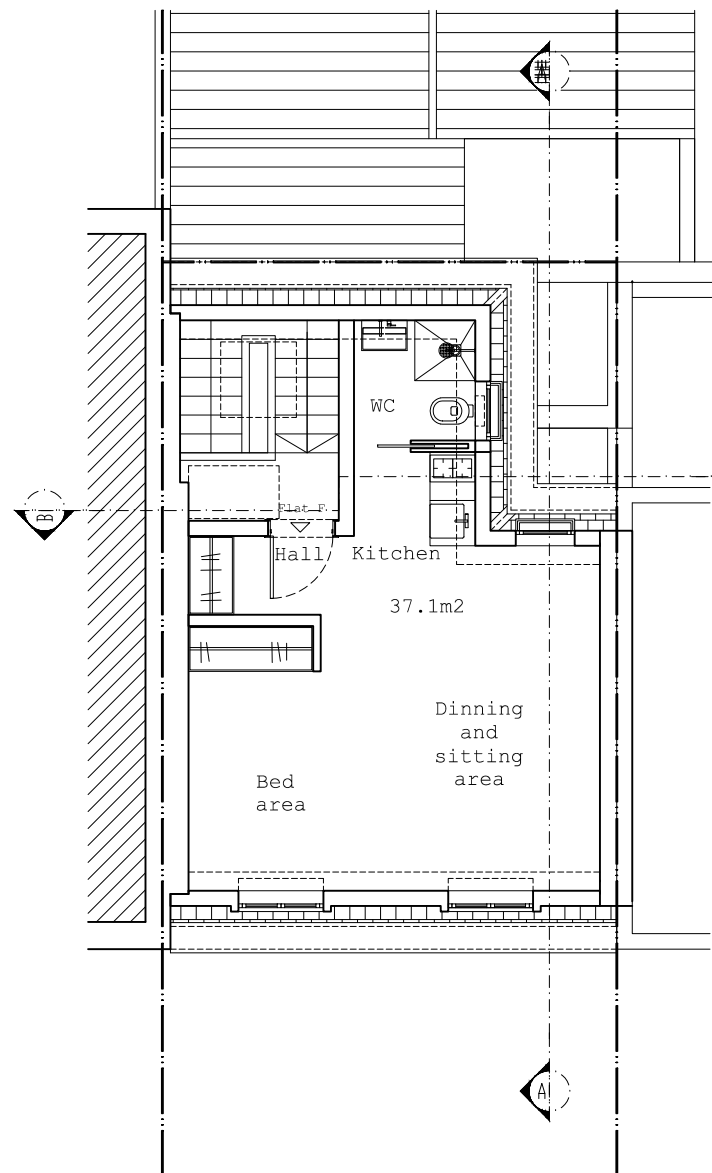


Proposed Fourth Floor
Scale 1:100

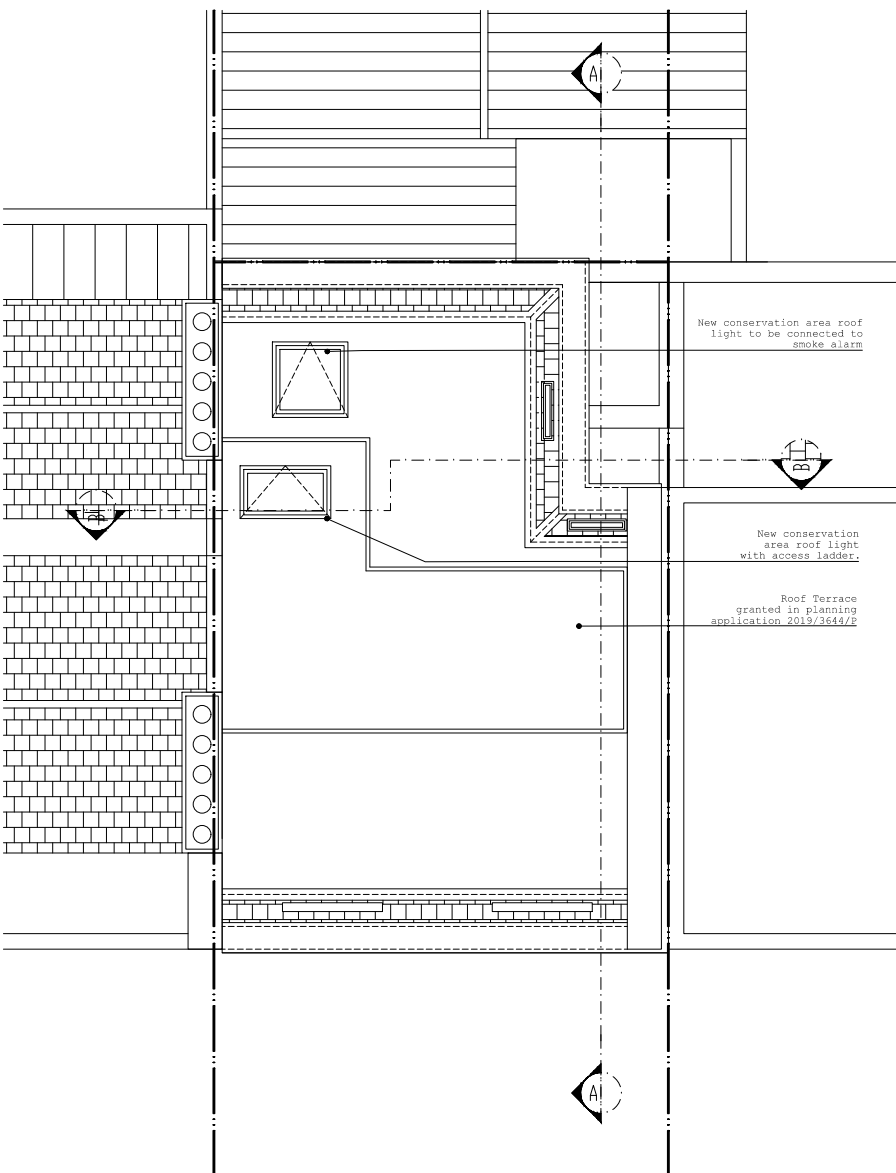


Proposed Roof Floor Level
Scale 1:100

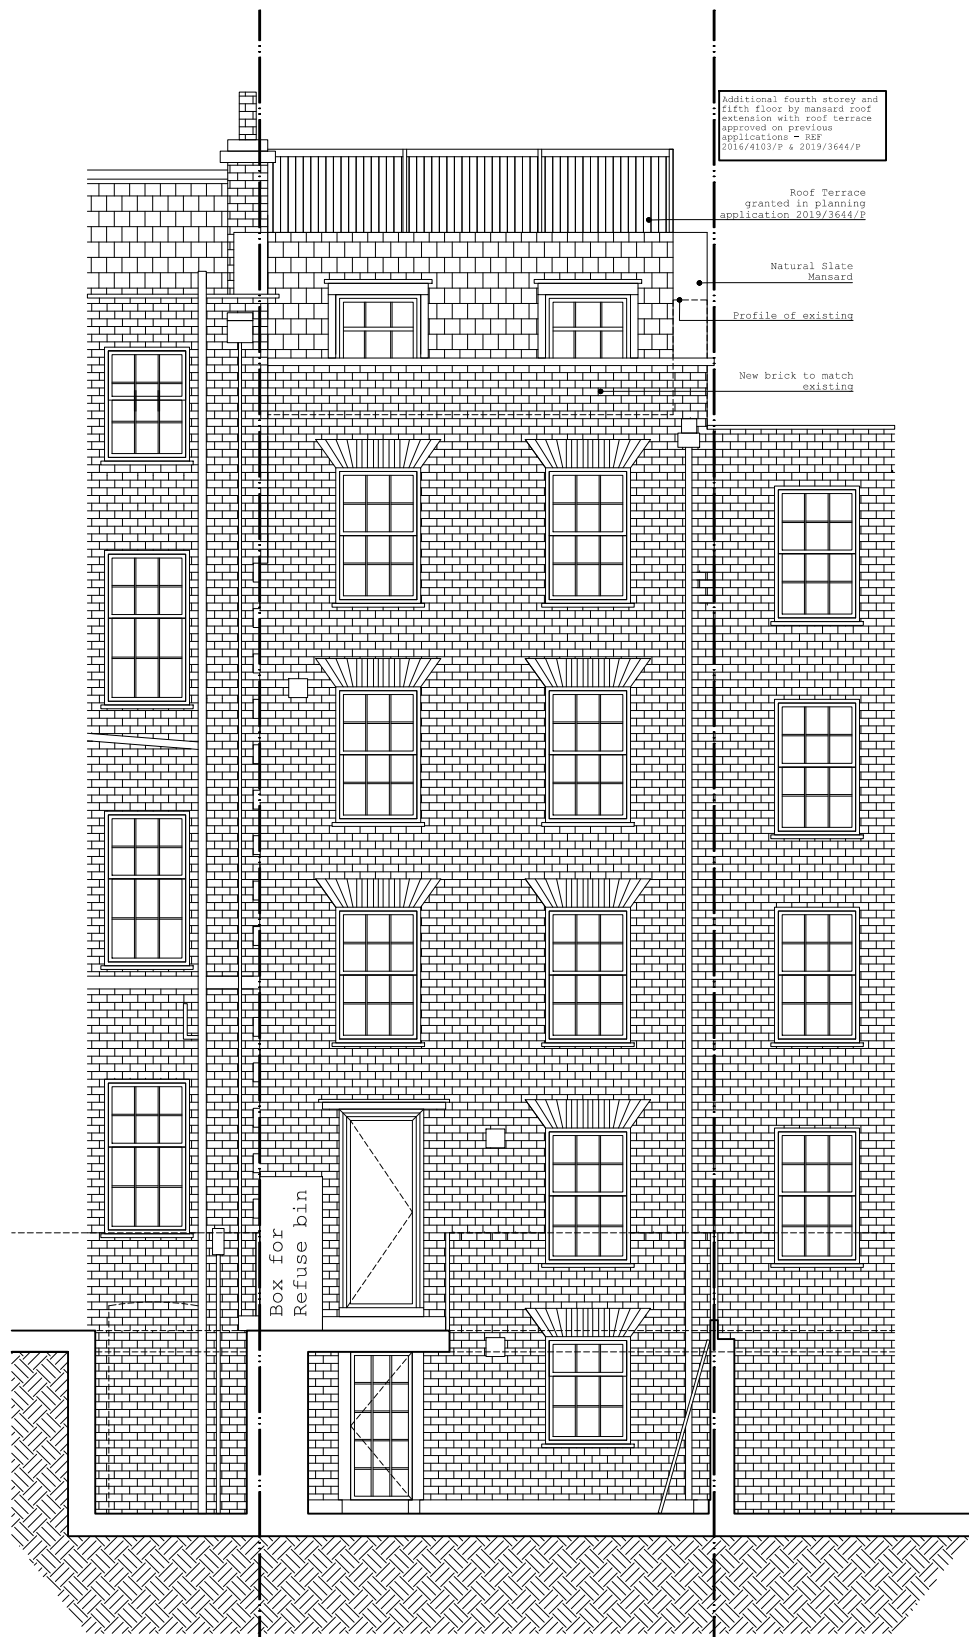

Proposed Front Elevation
Scale 1:100

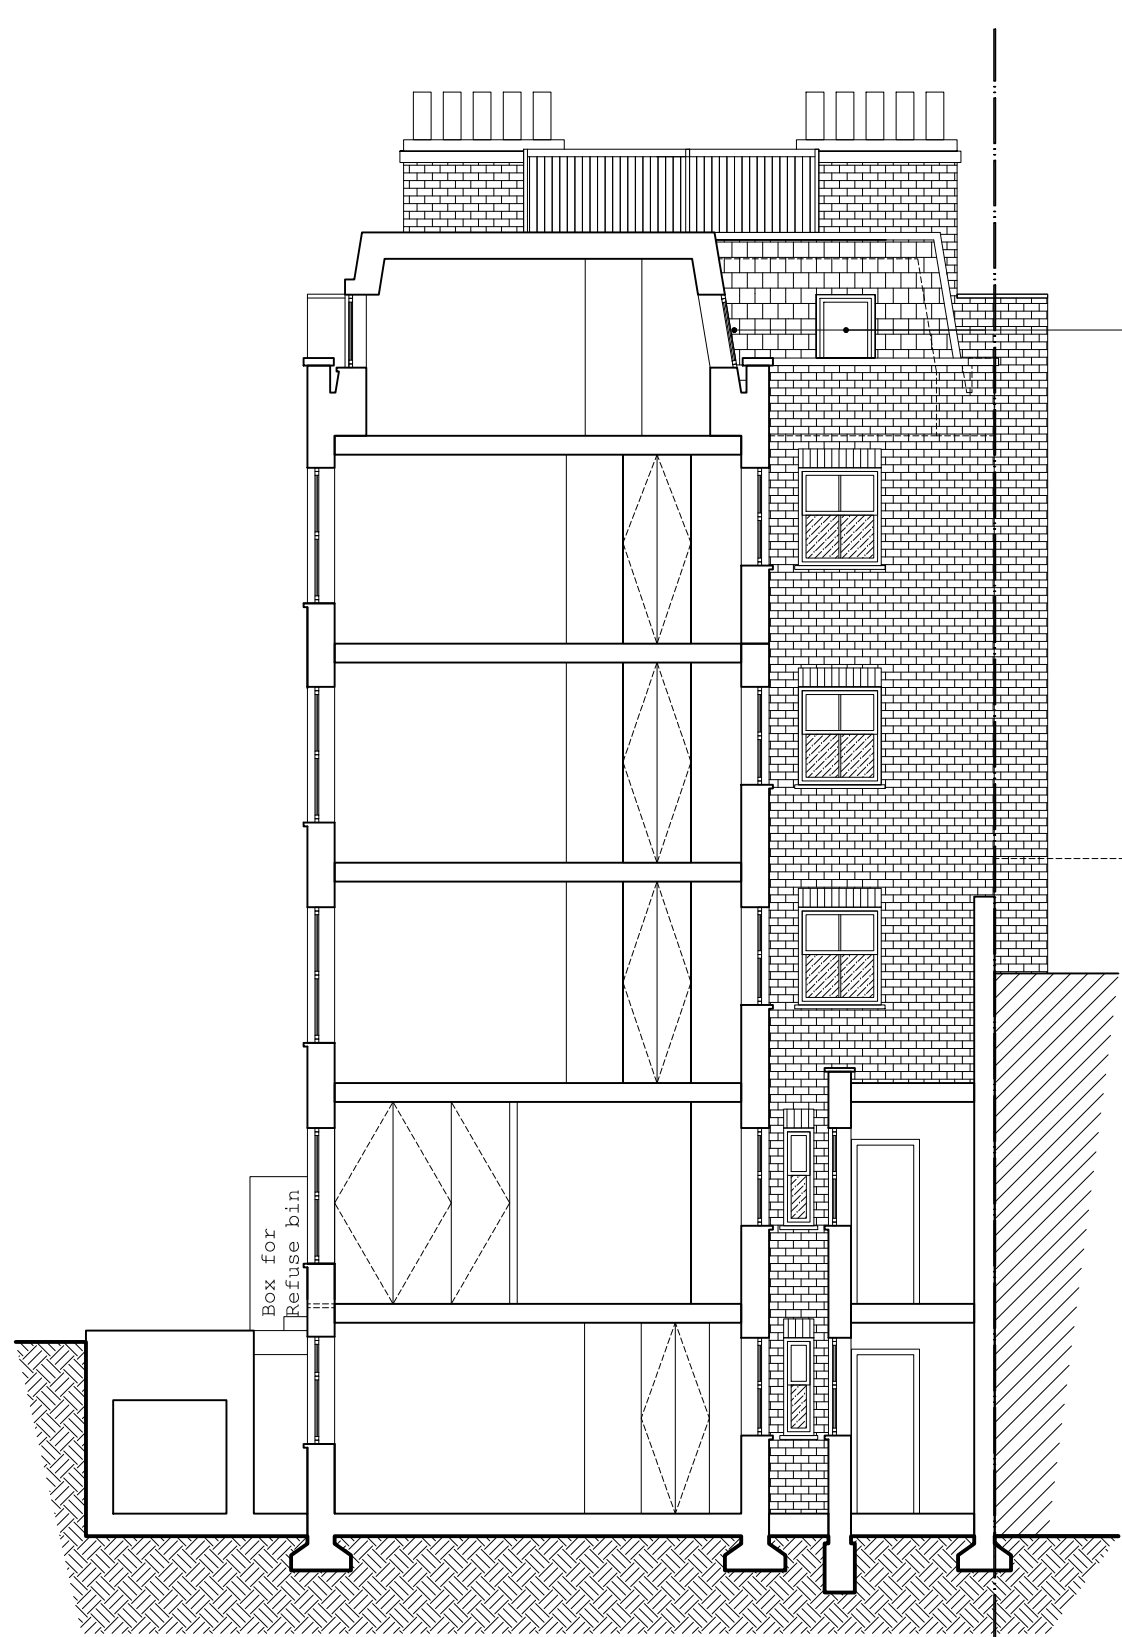


Proposed Section A
Scale 1:100

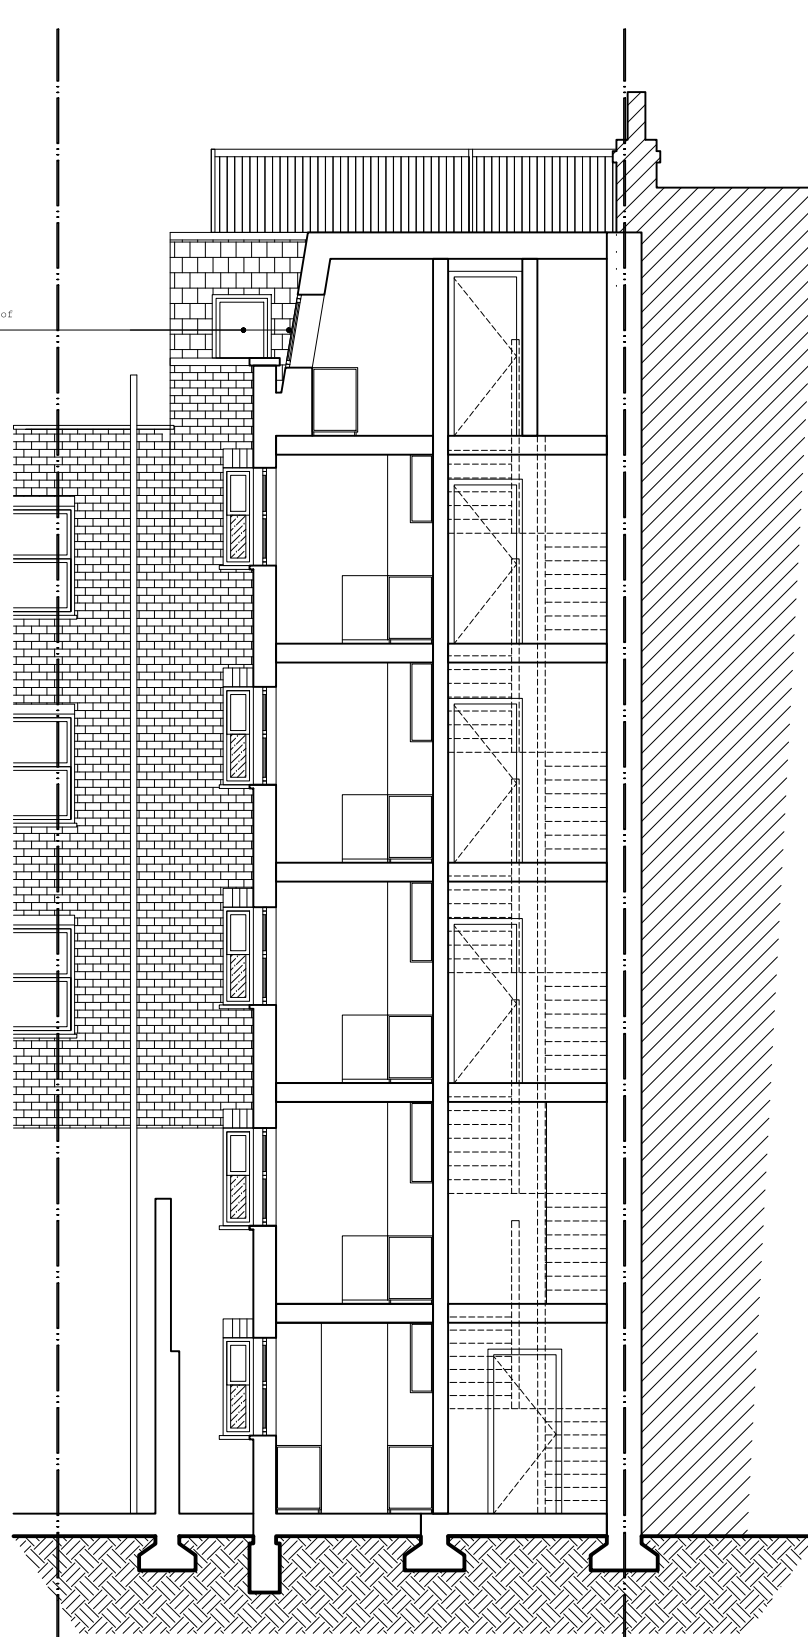

Proposed Rear Elevation B
Scale 1:100

Metres
1:100

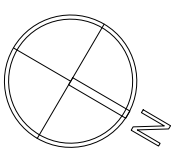

General Notes

Local authorities (Planning Group or Building Control) might request for additional items / information to be added / revised.

Contractor, sub-contractor or supplier is to report any errors, omission or discrepancies on the drawings, and shall not vary any work shown on the drawings without obtaining prior approval from the Architect. Contractor, sub-contractor or supplier is responsible for requesting any additional information from the architect for the correct execution of the works.

Contractor, sub-contractor or supplier shall supply to the Architect all shop drawings, details, illustrations, specifications, etc. of all specialist work to be incorporated into the main contract works, and shall immediately inform the Architect if any work shown on this drawing is not in accordance with the relevant codes of practice recognized as good practice throughout the industry or if it does not comply with the relevant local authority bye-laws or building regulations.

Contractor to verify all dimensions on site before commencing any work on site or preparing any shop drawings. Figured dimensions to take precedence over scaled dimensions.

Contractor, sub-contractor or supplier shall immediately advise the Architect / quantity surveyor of the effect upon program and cost of any alterations to the proposed works shown on this drawing.

All materials, components and workmanship to comply with the relevant British Standards, Codes of Practice and appropriate manufacturers' recommendations that from time to time shall apply.

This drawing superseded all previous issues of the same drawing number with earlier revisions.

This drawing and design is copyright to qR Architects Ltd and remains the property of qR Architects Ltd, and as such the contents must not be disclosed to anyone or reproduced in any way without prior consent from qR Architects Ltd.

Project
29 Old Gloucester
Steet, London
WC1N 3AS

Client
Yue Fugui

Zone
A

Level

Drawing Title

Proposed Plans and Elevations

Scale

1:100

Project Title

29 Old Gloucester Street

Discipline
ARCHITECTURE

Drawing Number

29OGS-PP-02

Paper Size

A1 SHEET

Date

18/02/20

Drawn

JM

Checked

BMG

Status
PLANNING

Revision

qR

ARCHITECTS

LONDON

phone

+44 (0) 2032879937

email

info@qrarchitects.co.uk

website

www.qrarchitects.co.uk