



Front Elevation
Scale 1:20

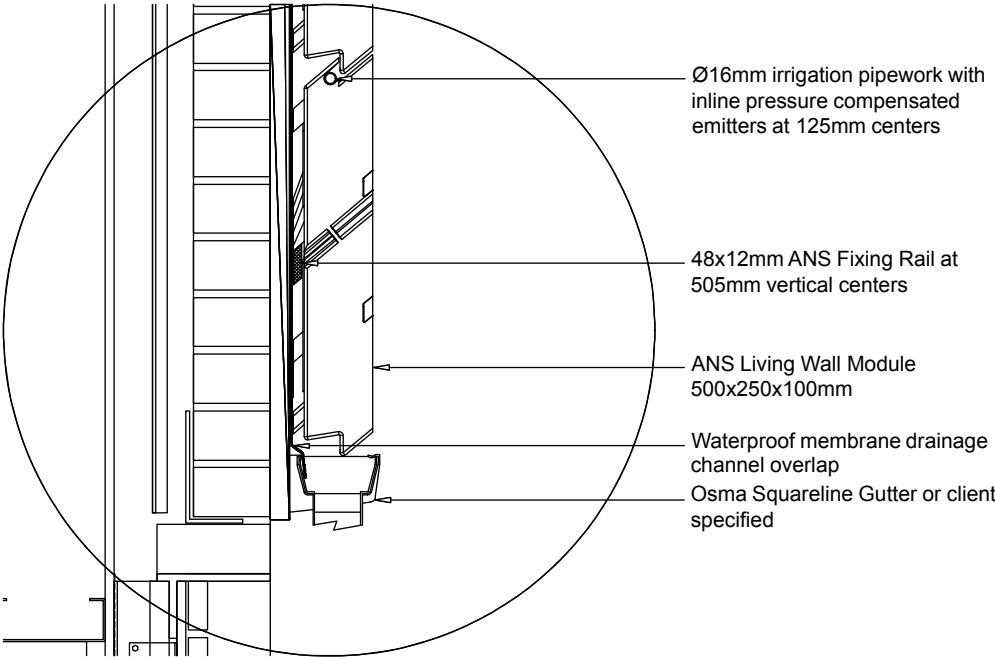

Bottom Section
Scale 1:10

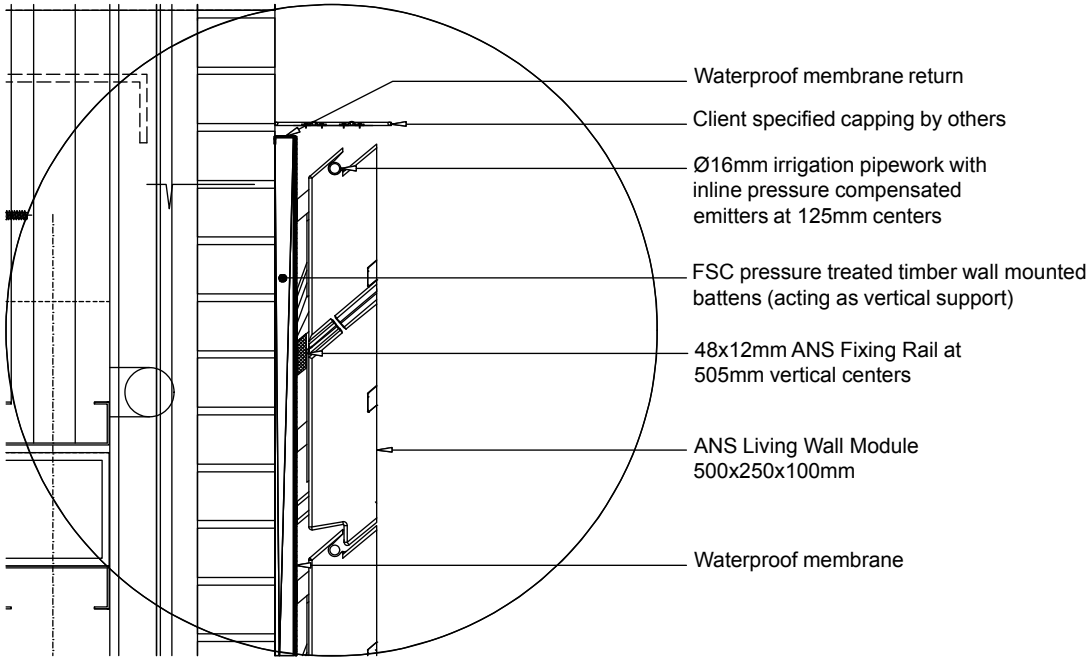

Top Section
Scale 1:10

- NOTES
1. Any dimensions scaled from this drawing are taken at the readers own risk.
 2. All dimensions are in mm unless stated otherwise.
 3. Weight loading of 72kg/m²

Company Name
ANS Group Global Ltd
Aldingbourne Nurseries,
Church Road,
Aldingbourne,
Chichester, PO20 3TU,
United Kingdom
+44 (0)1243 545818
enquiries@ans.global.com
ansgroupglobal.com

Client

Project

Drawing Number

Drawing Date
January 17, 2019

Revision
A

Scale
As Stated@A3

Sample Fixing
Instructions Sheet
Solid Walls (Brick, Block,
Concrete, Etc)