


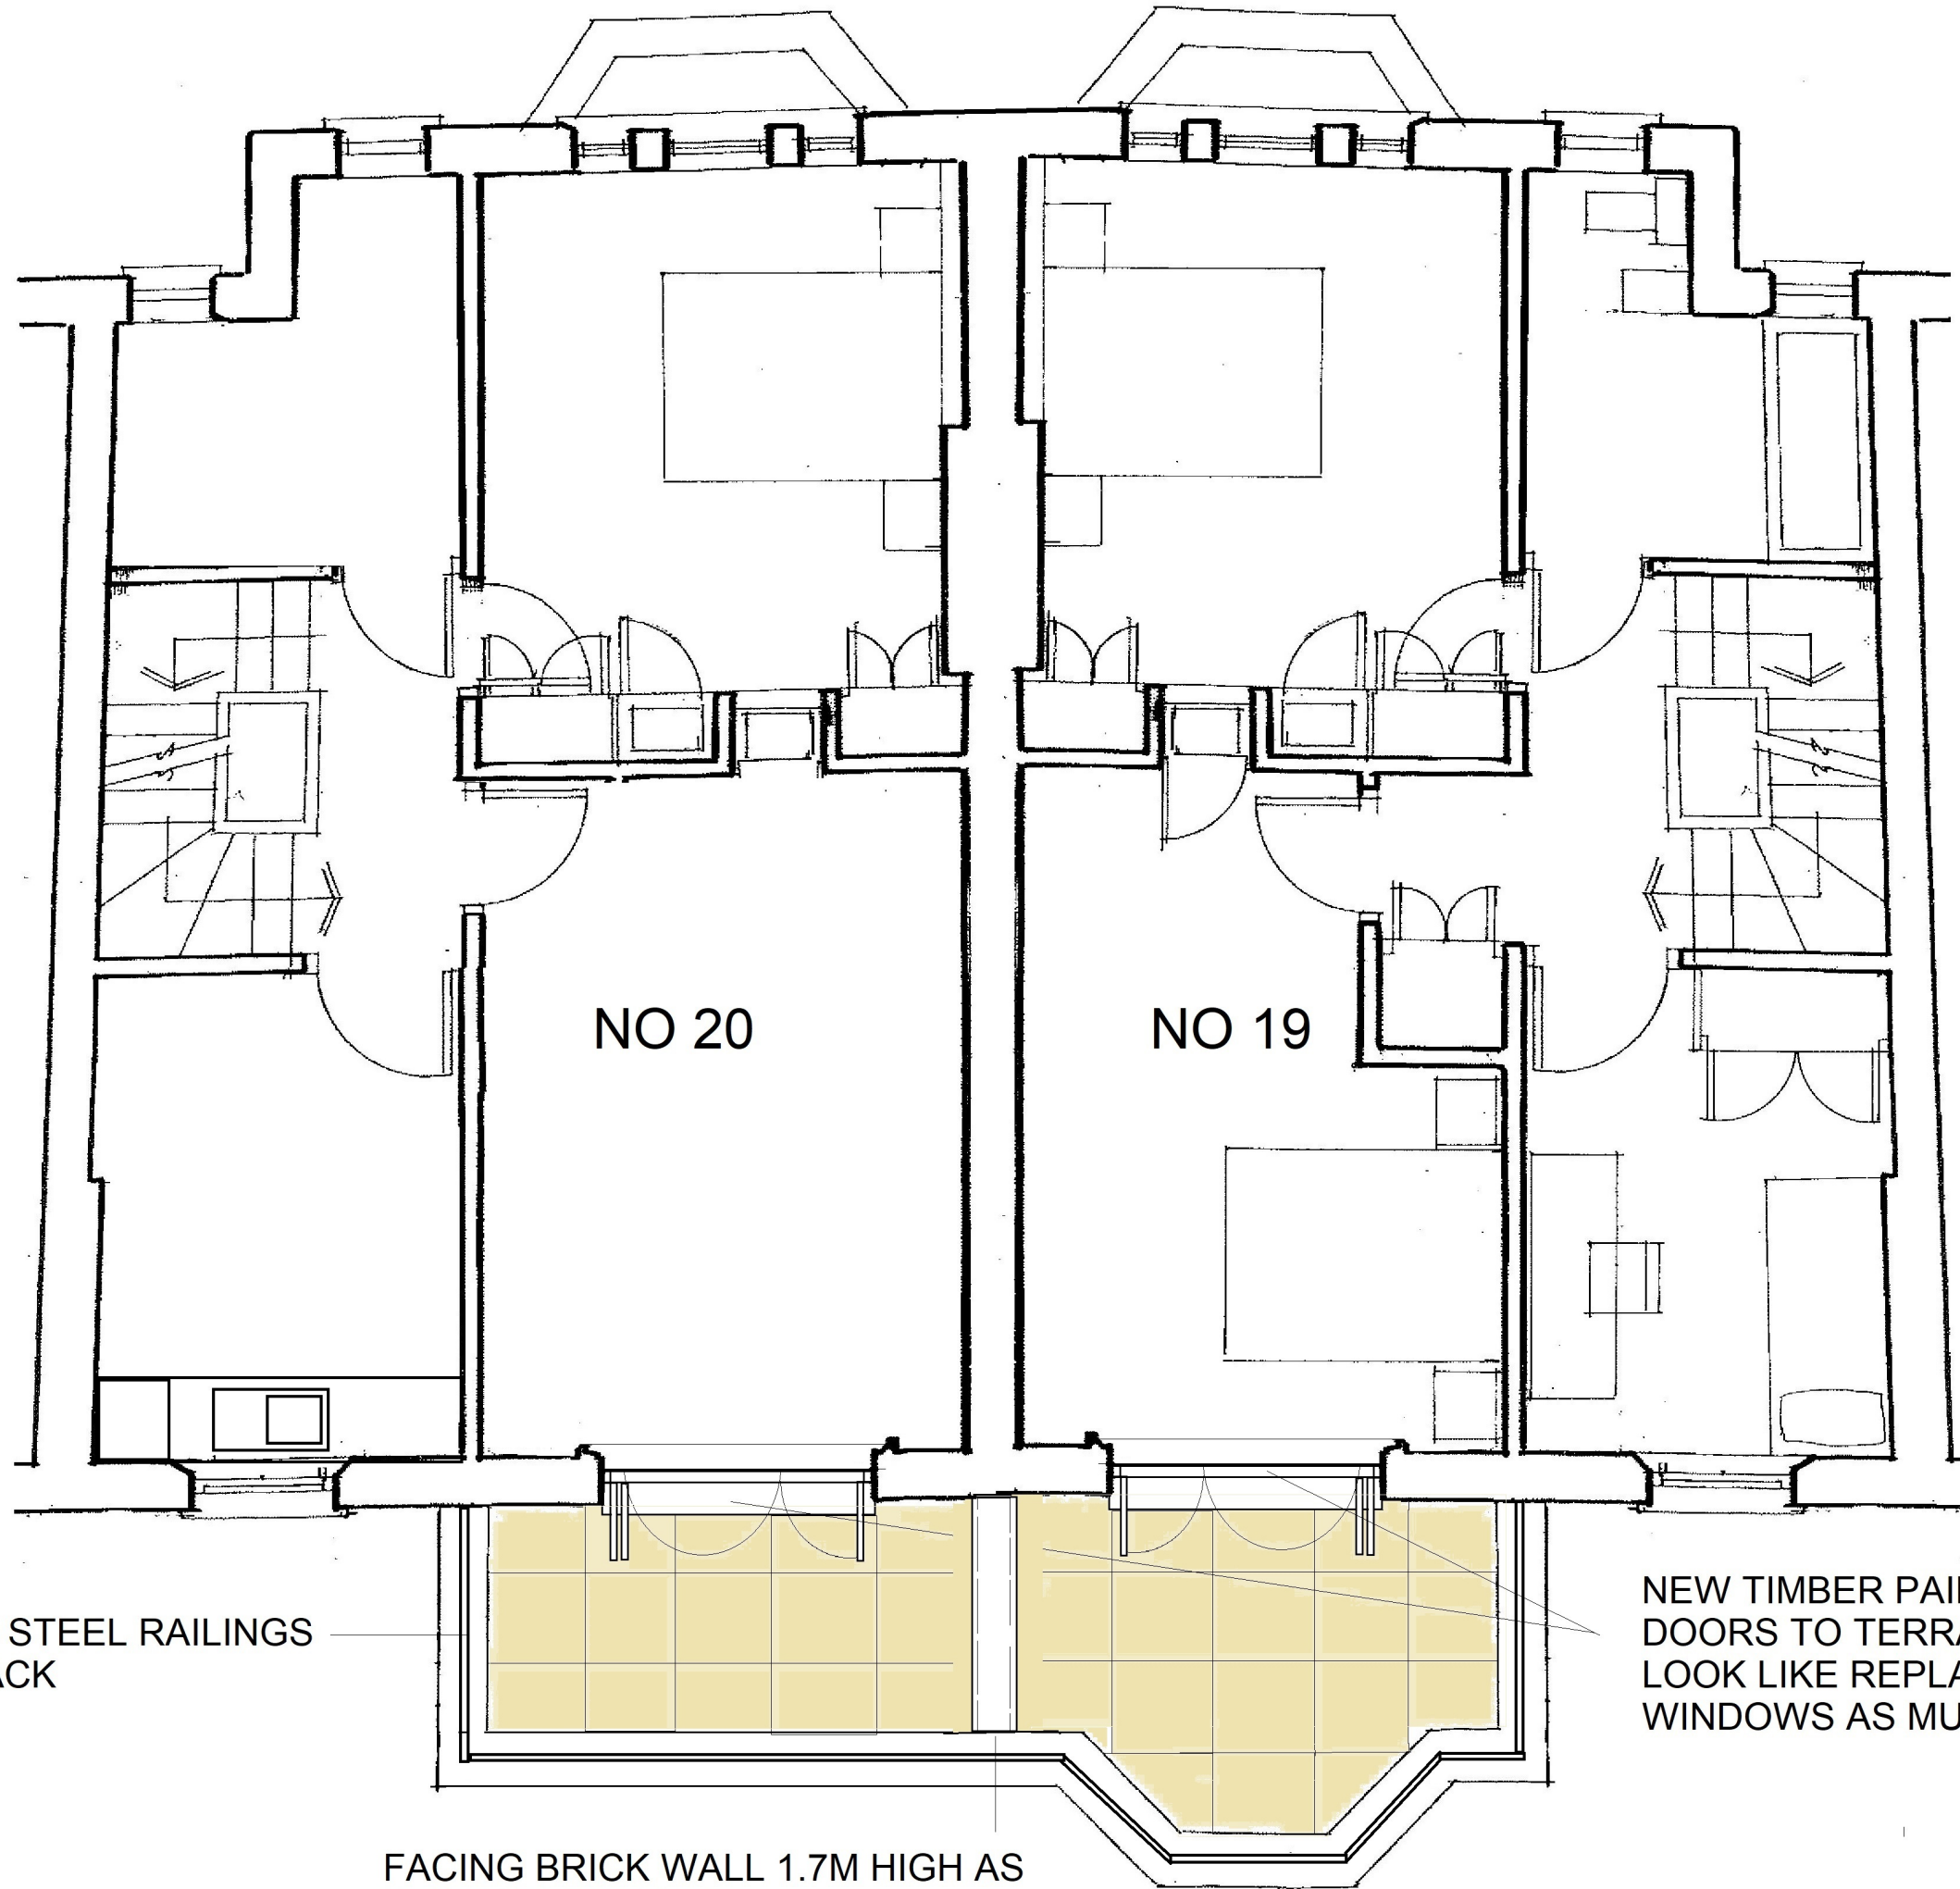


SIMPLE MILD STEEL RAILINGS
PAINTED BLACK

FACING BRICK WALL 1.7M HIGH AS
PRIVACY SCREEN

NEW TIMBER PAINTED
DOORS TO TERRACE TO
LOOK LIKE REPLACED SASH
WINDOWS AS MUCH AS POSSIBLE



archplan architects and property management 1 Millfield Place, Highgate, London N6 6JP Tel: 020 8341 5628 e-mail: archplan@hotmail.com				Date SEPT 2019 Drawn by Checked by	Scale 1:50 At A3	Project 19 / 20 OPPIDANS ROAD LONDON NW3 3AG FIRST FLOOR PLAN AS PROPOSED	Drawing no. OR/04 A Copyright Archplan 2017
--	--	--	--	--	-------------------------------	---	---

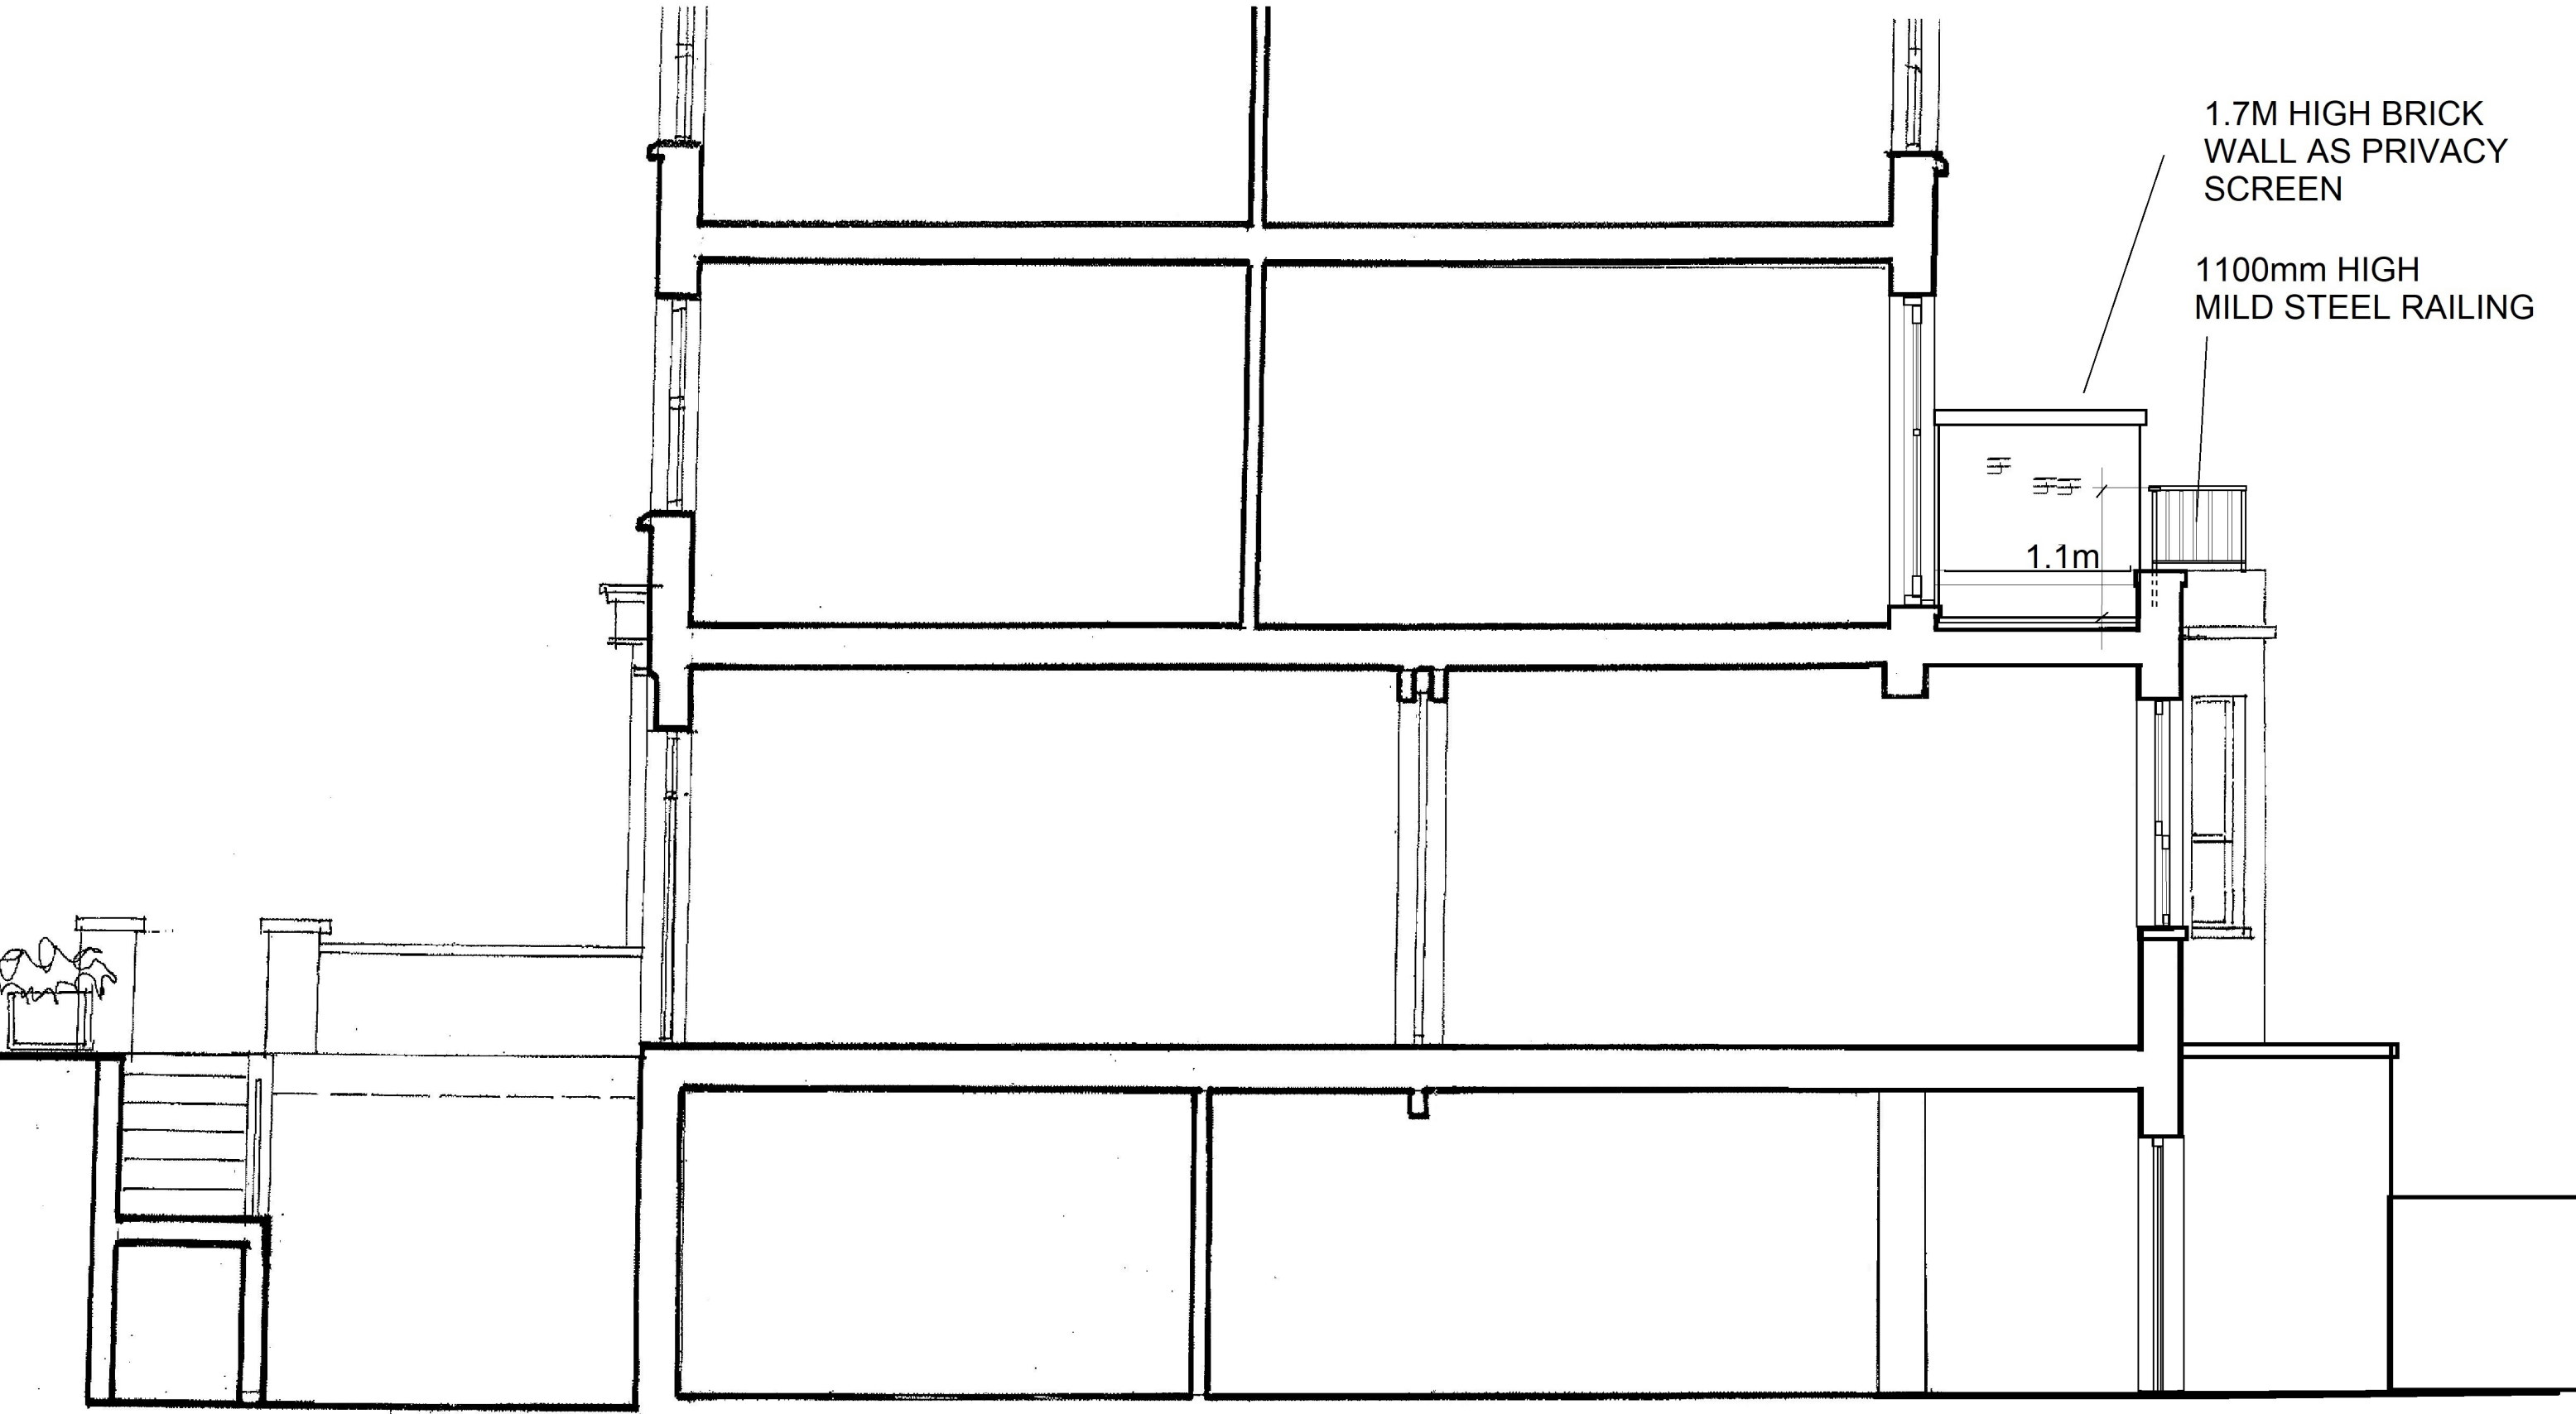

1.7M HIGH BRICK
WALL AS PRIVACY
SCREEN

1100mm HIGH
MILD STEEL RAILING

1.1m



archplan architects and property management 1 Millfield Place, Highgate, London N6 6JP Tel: 020 8341 5628 e-mail: archplan@hotmail.com		Date SEPT 2019 Drawn by Checked by	Scale 1:50 At A3	Project 19 / 20 OPPIDANS ROAD LONDON NW3 3AG SECTION A-A AS PROPOSED	Drawing no. OR/ 05 Copyright Archplan 2017
--	--	--	------------------------	--	---

FACING BRICK WALL 1.7M HIGH IN
BRICKWORK TO MATCH HOUSE

WHITE PAINTED
TIMBER DOORS
TO MATCH REMOVED
SASH WINDOWS AS
CLOSELY AS POSSIBLE

SIMPLE BLACK PAINTED
STEEL RAILINGS



Drawing no.		OR/06 A		Copyright Archplan 2017	
Project		19 / 20 OPPIDANS ROAD LONDON NW3 3AG REAR ELEVATION AS PROPOSED		Title	
Scale		1:50 At A3			
Date		SEPT 2019		Drawn by Checked by	
archplan		architects and property management		1 Millfield Place, Highgate, London N6 6JP Tel: 020 8341 5628 e-mail: archplan@hotmail.com	