



[03] PROPOSED FOURTH FLOOR PLAN @1:100

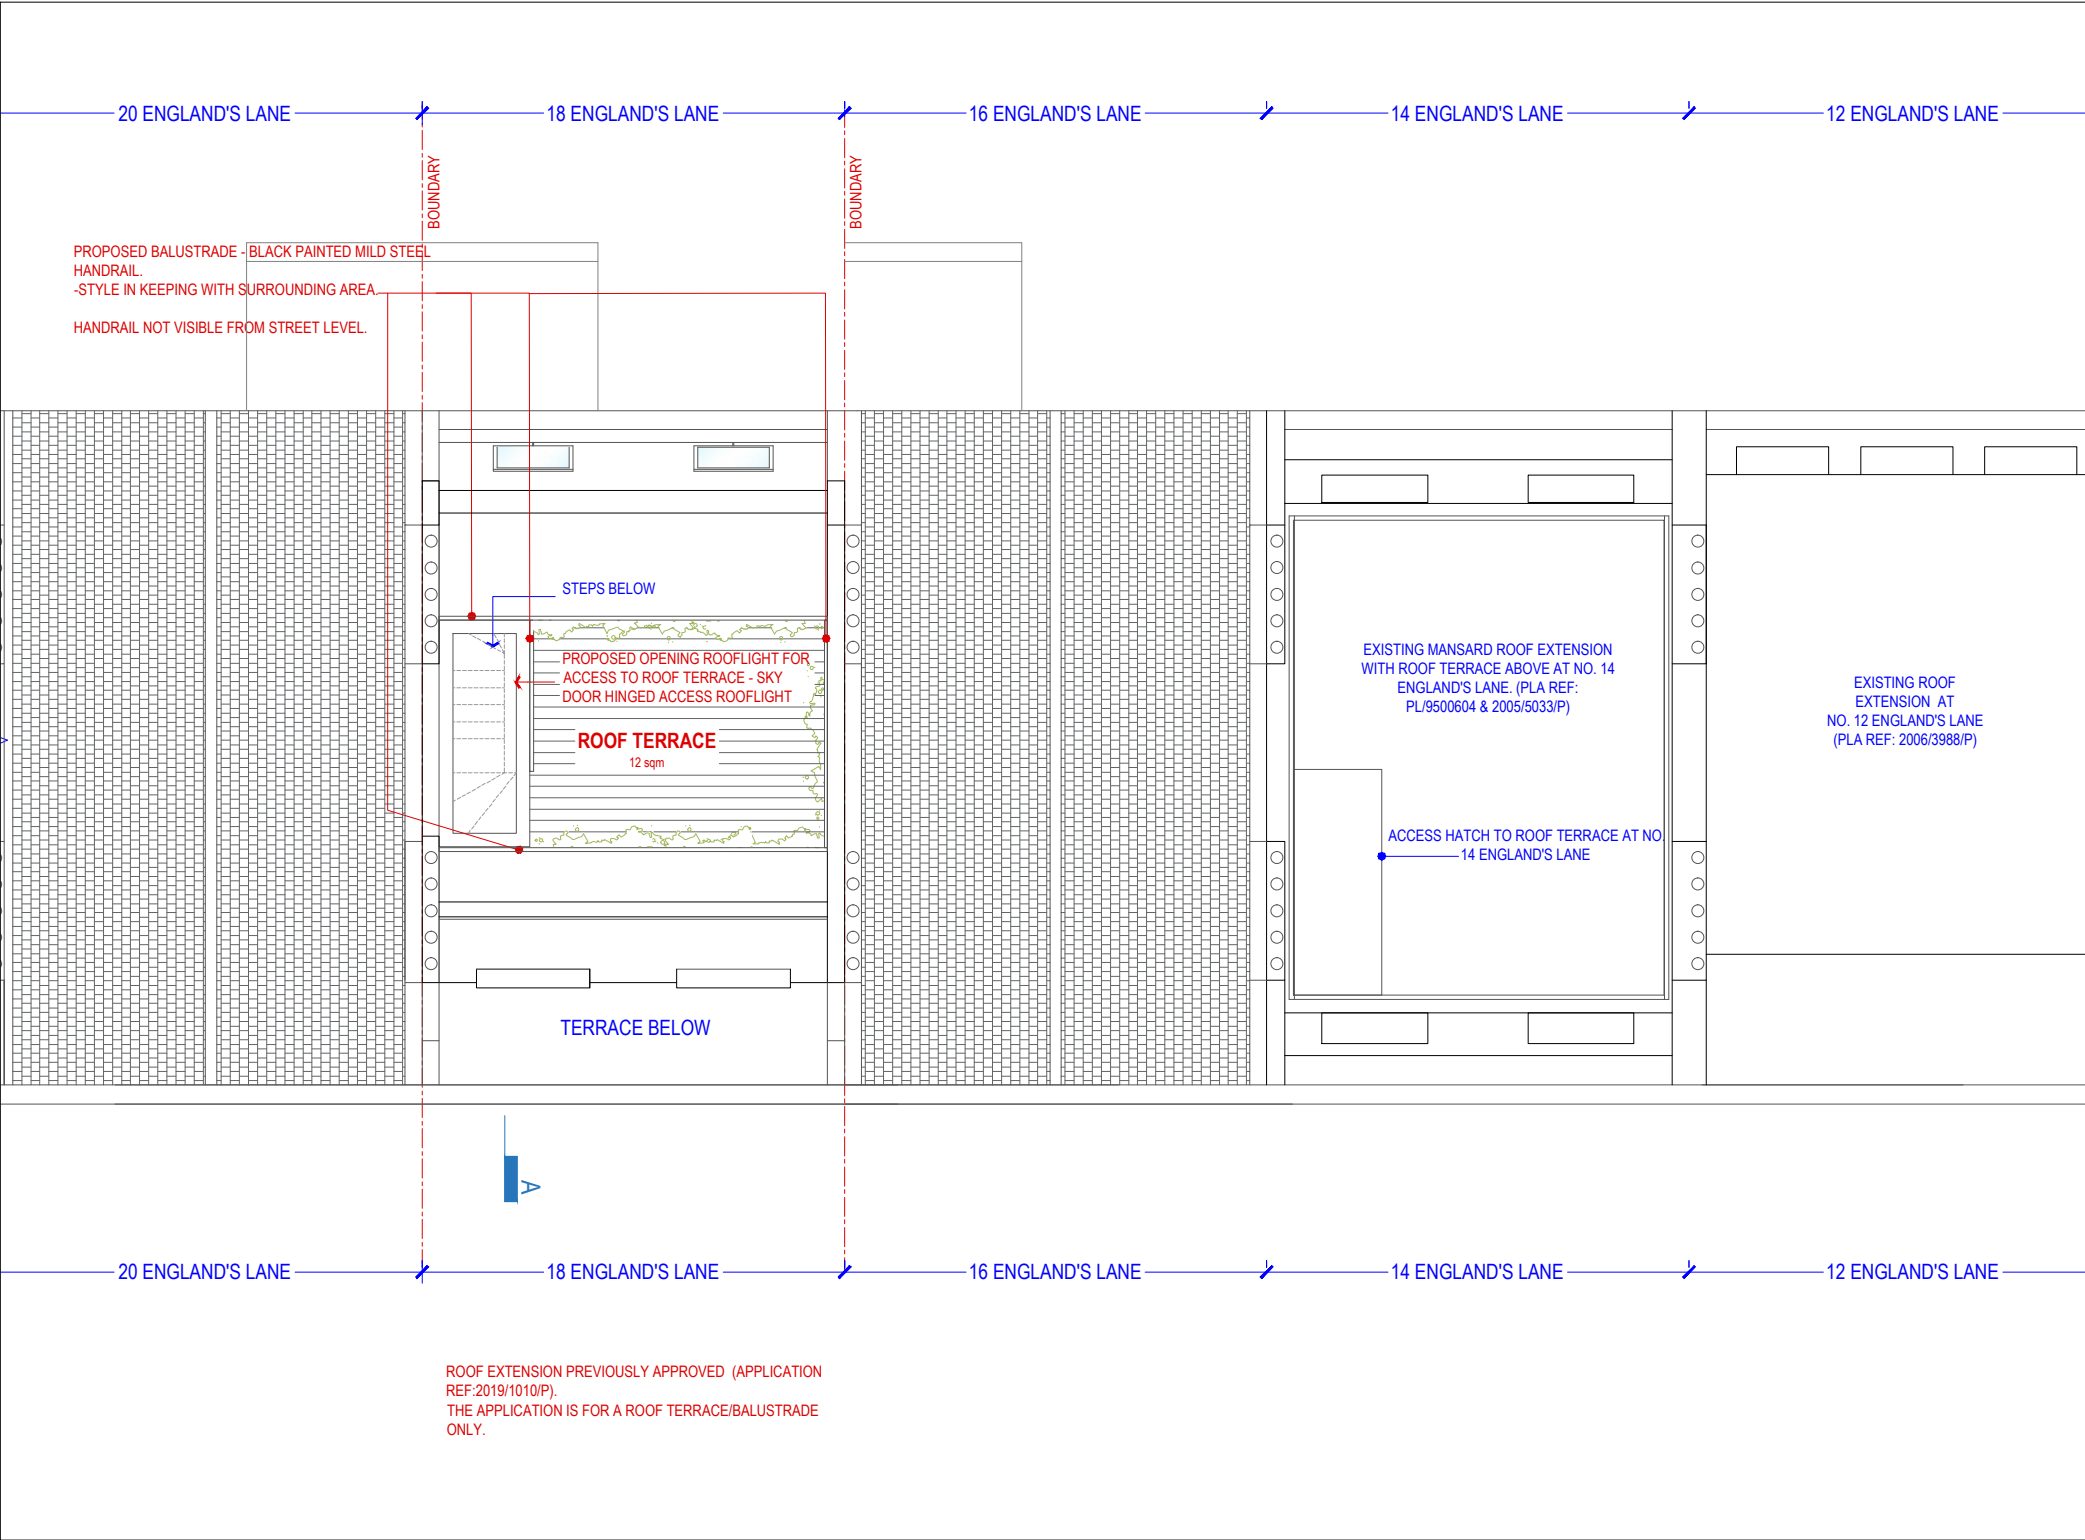

[02] PROPOSED ROOF PLAN @1:100

NOTE:
DO NOT SCALE FROM DRAWINGS - EXCEPT FOR PLANNING PURPOSES.
ALL DISCREPANCIES TO BE REPORTED TO ARCHITECT IMMEDIATELY.
ALL DIMENSIONS TO BE VERIFIED BY CONTRACTOR ON SITE PRIOR TO THE COMMENCEMENT OF ANY WORKS.

P1 14/02/20 Issue For Planning

 

VIVENDI ARCHITECTS LTD
 Unit E3U, Bounds Green Industrial Estate, Ringway, London N11 2UD
 Tel/Fax +44 (0)20 3232 4000 - email: info@vivendiarchitects.com
 © VIVENDI ARCHITECTS LTD 2009
 All rights reserved, including but not limited to The Copyright, Designs and Patents Act 1988

ISO-A3

PROJECT TITLE:
18 ENGLAND'S LANE, LONDON NW3 4TG

DRAWING TITLE:
Proposed Fourth Floor & Roof Plans

CLIENT:
LXE INVESTMENTS LTD.

DRAWN: AP	STATUS: PLA	
CHECKED: GK	SCALE AT A3: 1:100	REVISION: P1
ISSUED BY: GK	JOB AND DRAWING NO:	

1772-P02-00