

SITE PLAN

SCALE 1:250

A3

No.	Revision	Date	By	chkd
A1	PRELIMINARY ISSUE FOR COMMENT	27.01.20	JL	CC



WHP Telecoms
 Unit 1 Maple Park
 Lowfields Road, Leeds
 LS12 6HH
 Tel: 0113 3023550 Fax: 0113 2878934
 e-mail: info@whptelecoms.com

Site Name & Address:
 ALLINGHAM COURT, 17-24 HAVERSTOCK HILL,
 HAMPSTEAD, LONDON, NW3 2AH

Title:
 TELECOMMUNICATIONS
 ROOFTOP UPGRADE
 PROPOSED SITE LAYOUT


Purpose of Issue:
 PLANNING

Drawing No.:


98288 - 03

Cell ID: 98288
Site ID: 720635
MBNL ID: CMND033

Issue:	Scale:	AS SATED	Ch'g:	CC	Date:	27.10.19	
A1	Drm:	JL	Date:	16.10.19	App:	CC	
						Date:	27.10.19

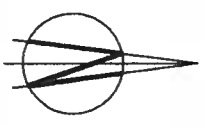

EXISTING FAN TO BE REMOVED

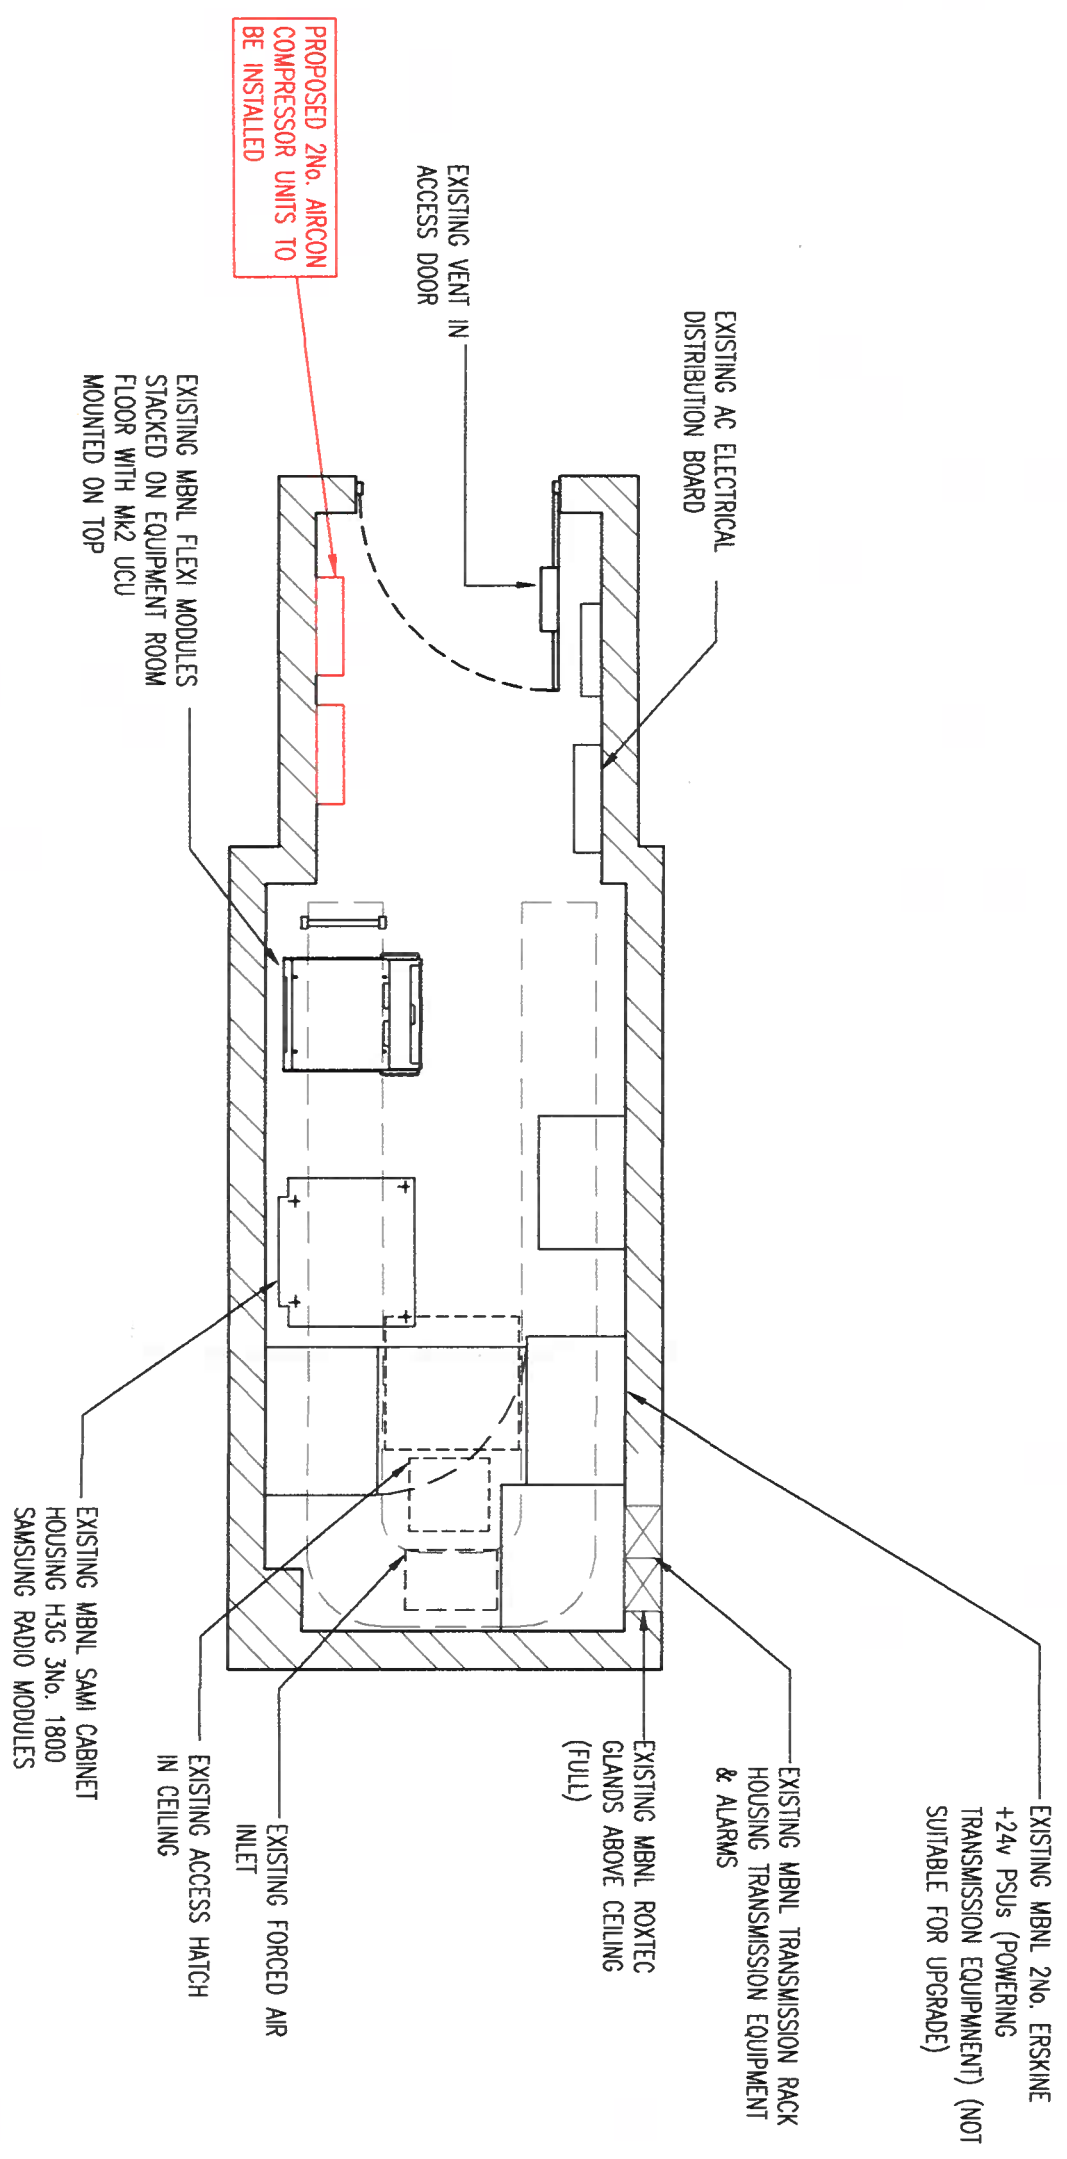

PROPOSED EQUIPMENT LAYOUT
SCALE 1:30

No.	Revision	Date	By	chkd
A1	PRELIMINARY ISSUE FOR COMMENT	27.01.20	JL	CC



WHP Telecoms
Unit 1 Maple Park
Lowlfields Road, Leeds
LS12 6HH
Tel: 0113 3023550 Fax: 0113 2876834
e-mail: info@whplecoms.com

Site Name & Address:
ALLINGHAM COURT, 17-24 HAVERSTOCK HILL,
HAMPSTEAD, LONDON, NW3 2AH

Title:
TELECOMMUNICATIONS
ROOFTOP UPGRADE
PROPOSED EQUIPMENT LAYOUT


Purpose of Issue:
PLANNING

Drawing No: 98288 - 03	
Call ID: 98288	Site ID: 720635
MBNL ID: CMN033	
Scale: AS STATED	Ch'd: CC
Issued: A1	Date: 27.10.19
Dwn: JL	App: CC
Date: 16.10.19	Date: 27.10.19

PROPOSED 2NO. AIRCON
COMPRESSOR UNITS IN
EXISTING CABIN

EXISTING FAN TO BE
REMOVED

PROPOSED EXTERNAL CONDENSING UNITS
TO BE INSTALLED EXTERNALLY ON
EQUIPMENT ROOM WALL AT LOW LEVEL

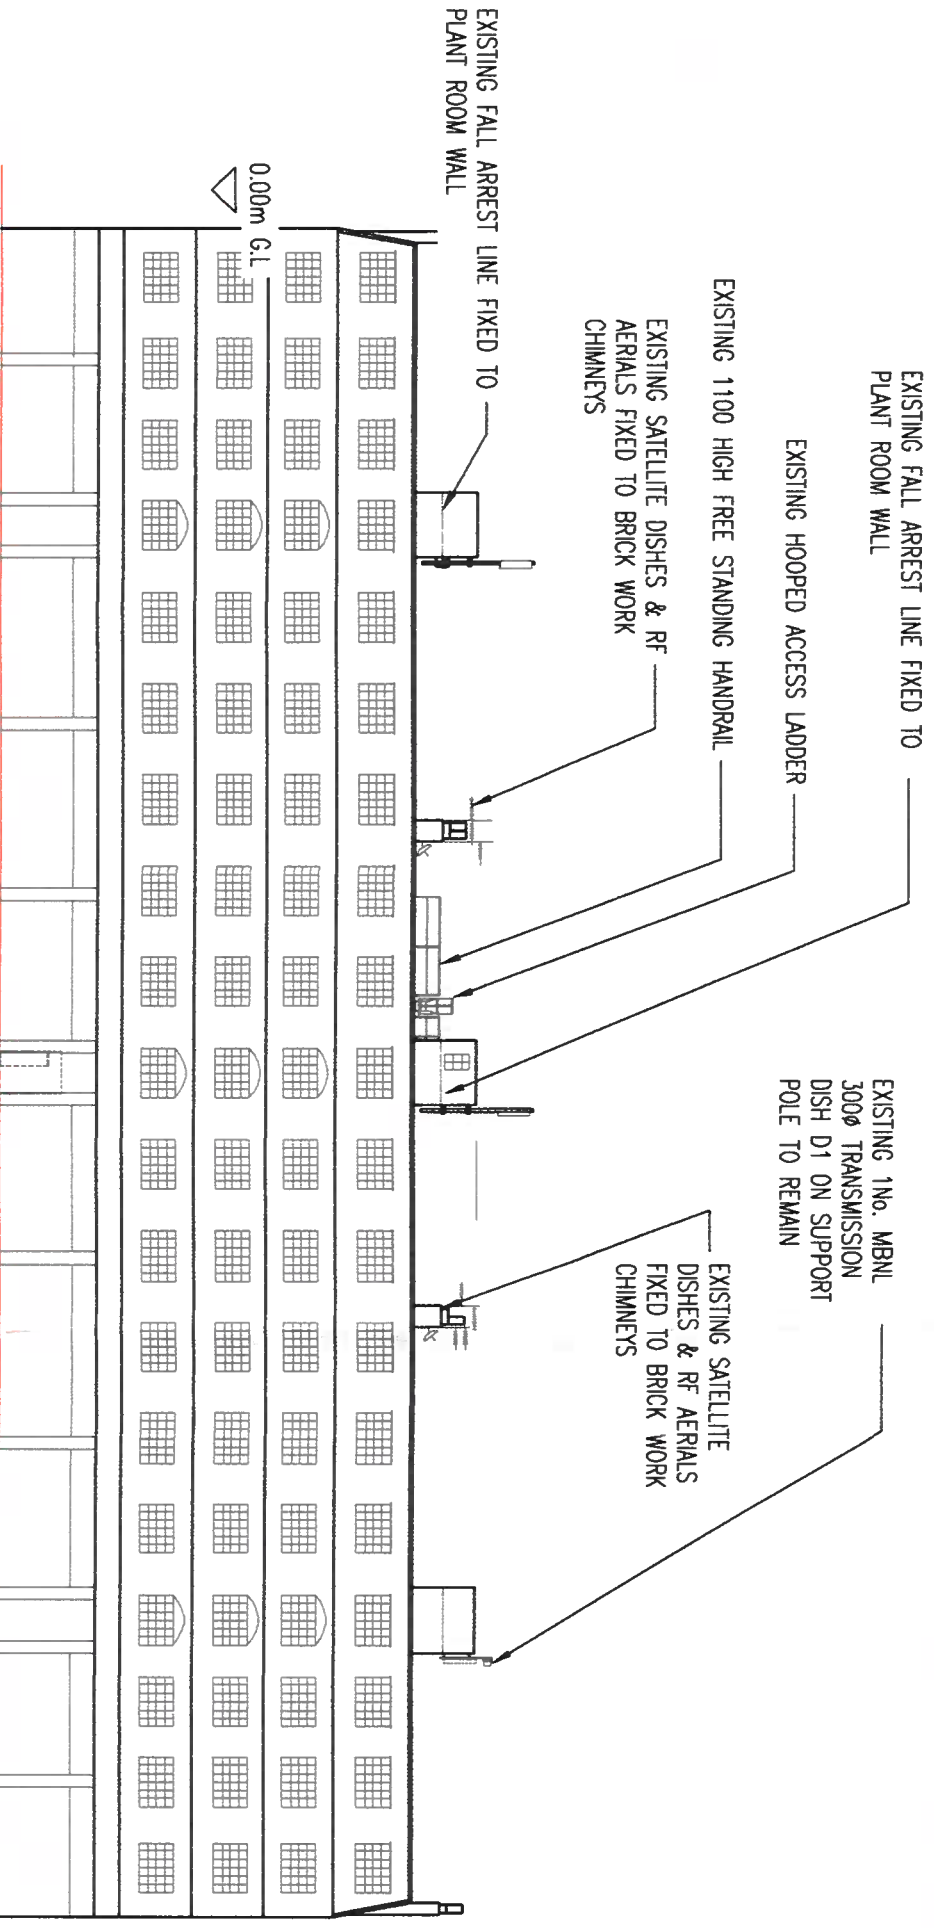

ELEVATION
SCALE 1:300

A3

No.	Revision	Date	By	chkd
A1	PRELIMINARY ISSUE FOR COMMENT	27.01.20	JL	CC



WHP Telecoms
Unit 1 Maple Park
Lowfields Road, Leeds
LS12 9HH
Tel: 0113 3023550 Fax: 0113 2876834
e-mail: info@whptelecoms.com

Site Name & Address:
ALLINGHAM COURT, 17-24 HAVERSTOCK HILL,
HAMPSTEAD, LONDON, NW3 2AH

Title:
TELECOMMUNICATIONS
ROOFTOP UPGRADE
PROPOSED SITE ELEVATION

Purpose of Issue:
PLANNING

Drawing No:
98288 - 07

Call ID: 98288	Site ID: 720635	MBNL ID: CMN033
Issue: A1	Scale: AS STATED	Ch'd: CC
Dwn: JL	Date: 16.10.19	App: CC
		Date: 27.10.19