



Existing Front Elevation



Proposed Front Elevation

PROJECT : 37 Saint Augustine's Road

Existing & Proposed Front Elevation

VERSION 1


EE1 - Item 1

Date: 26.02.2020

SCALE 1:100 @ A3

Home Owner: Sam Levene
Interior Designer: Claudia Urvois

Do not scale dimensions from this drawing. All dimensions to be checked on site and any discrepancy should immediately be reported to the architect. These are design drawings NOT CONSTRUCTION DRAWINGS.

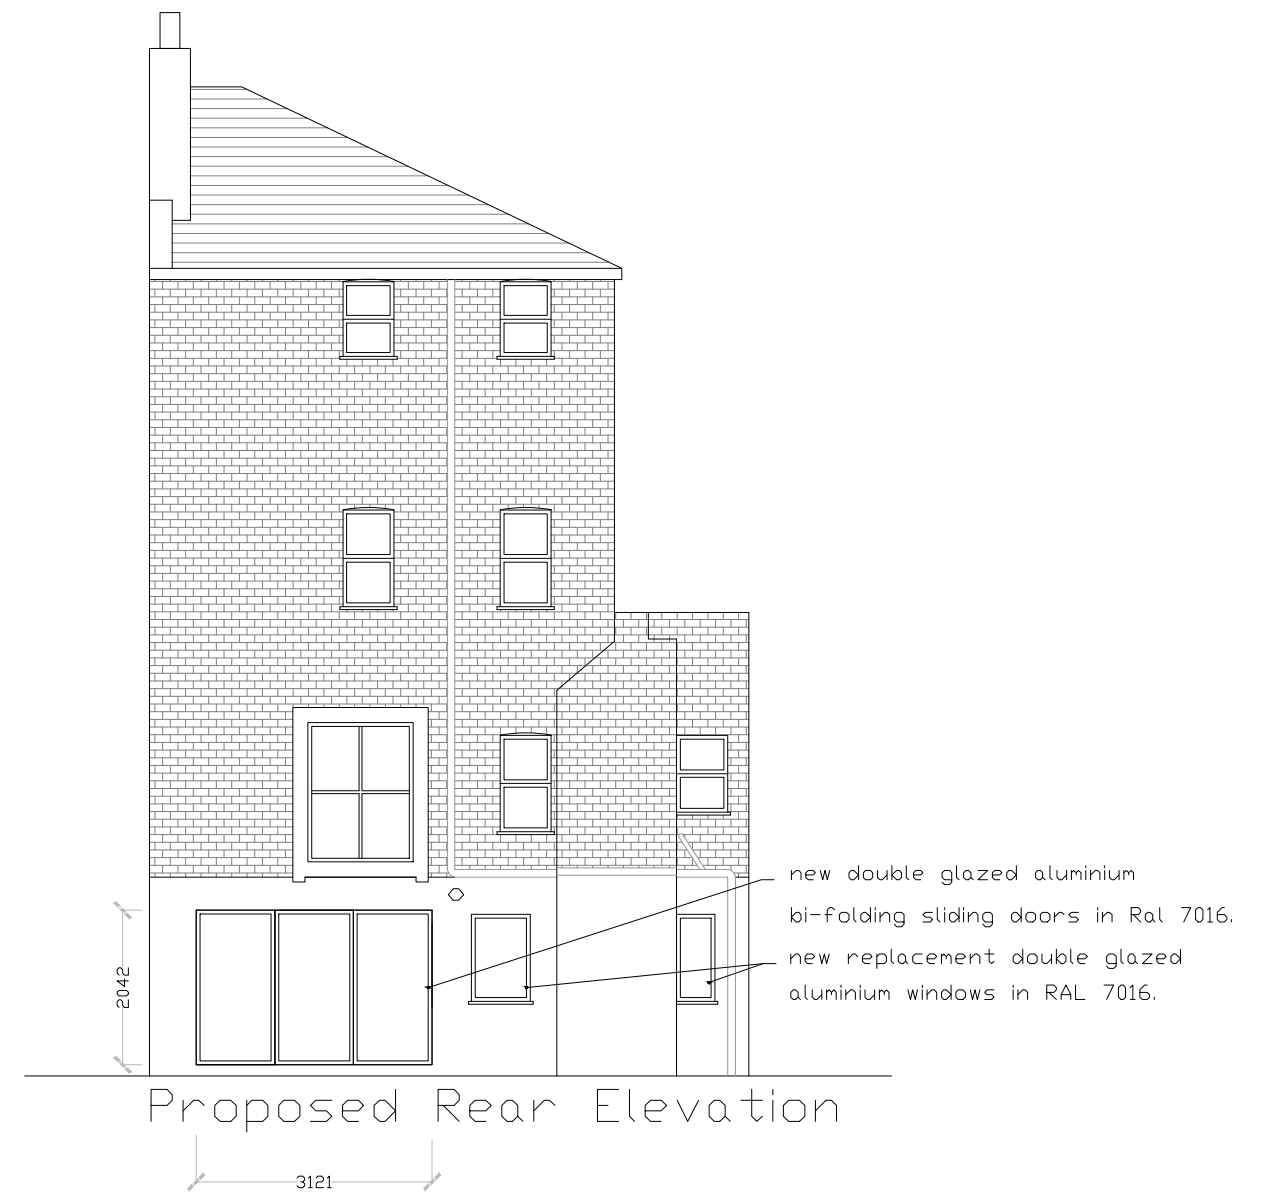

PROJECT : 37 Saint Augustine's Road

Existing & Proposed Rear Elevation
EE2 - Item 2

VERSION 1

Date: 26.02.2020

SCALE 1:100 @ A3

Home Owner: Sam Levene
Interior Designer: Claudia Urvois

Do not scale dimensions from this drawing. All dimensions to be checked on site and any discrepancy should immediately be reported to the architect. These are design drawings NOT CONSTRUCTION DRAWINGS.




Existing Left Elevation

Proposed Left Elevation


PROJECT : 37 Saint Augustine's Road	Existing & Proposed Side Elevation	VERSION 1	
	EE3 – Item 3	Date: 26.02.2020	SCALE 1:100 @ A3

Home Owner: Sam Levene
Interior Designer: Claudia Urvois

Do not scale dimensions from this drawing. All dimensions to be checked on site and any discrepancy should immediately be reported to the architect. These are design drawings NOT CONSTRUCTION DRAWINGS.

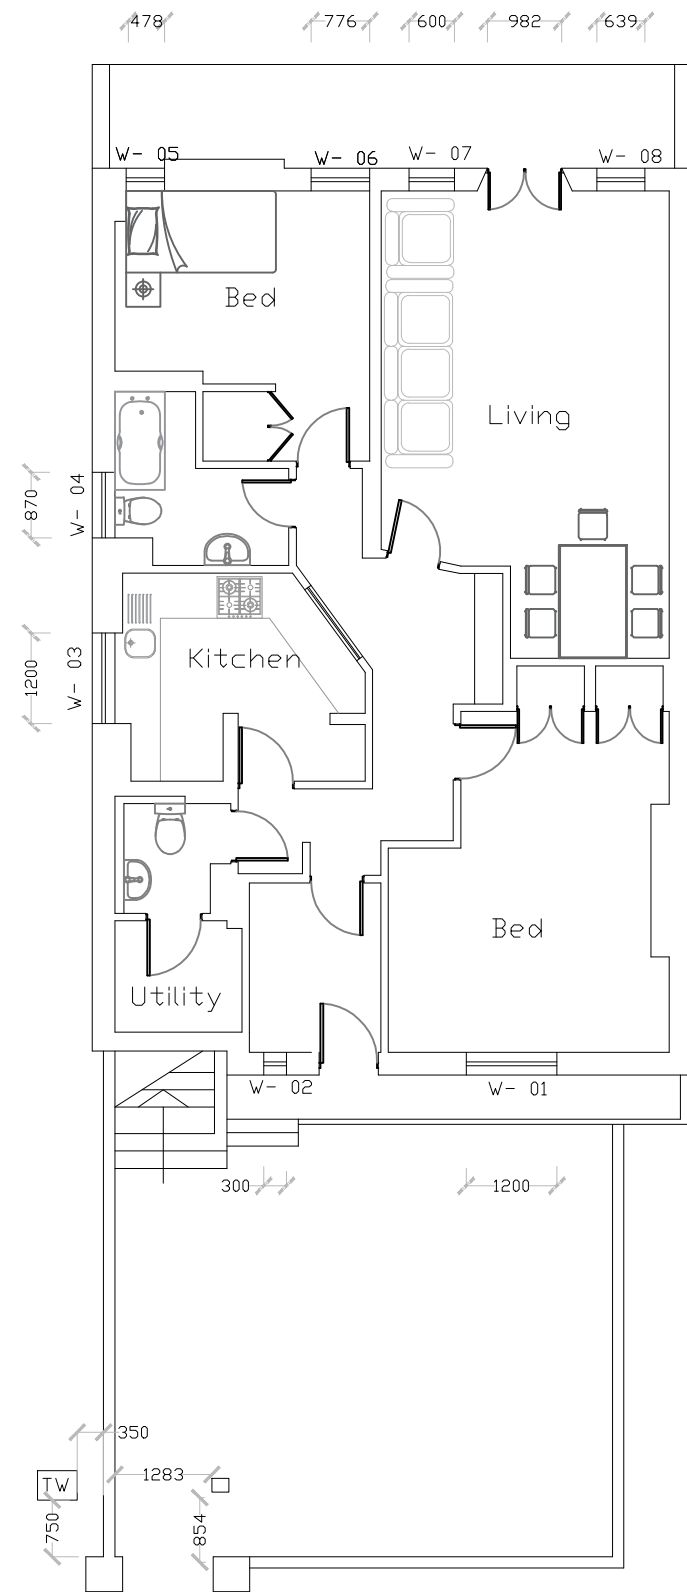

Existing Ground Floor Plan

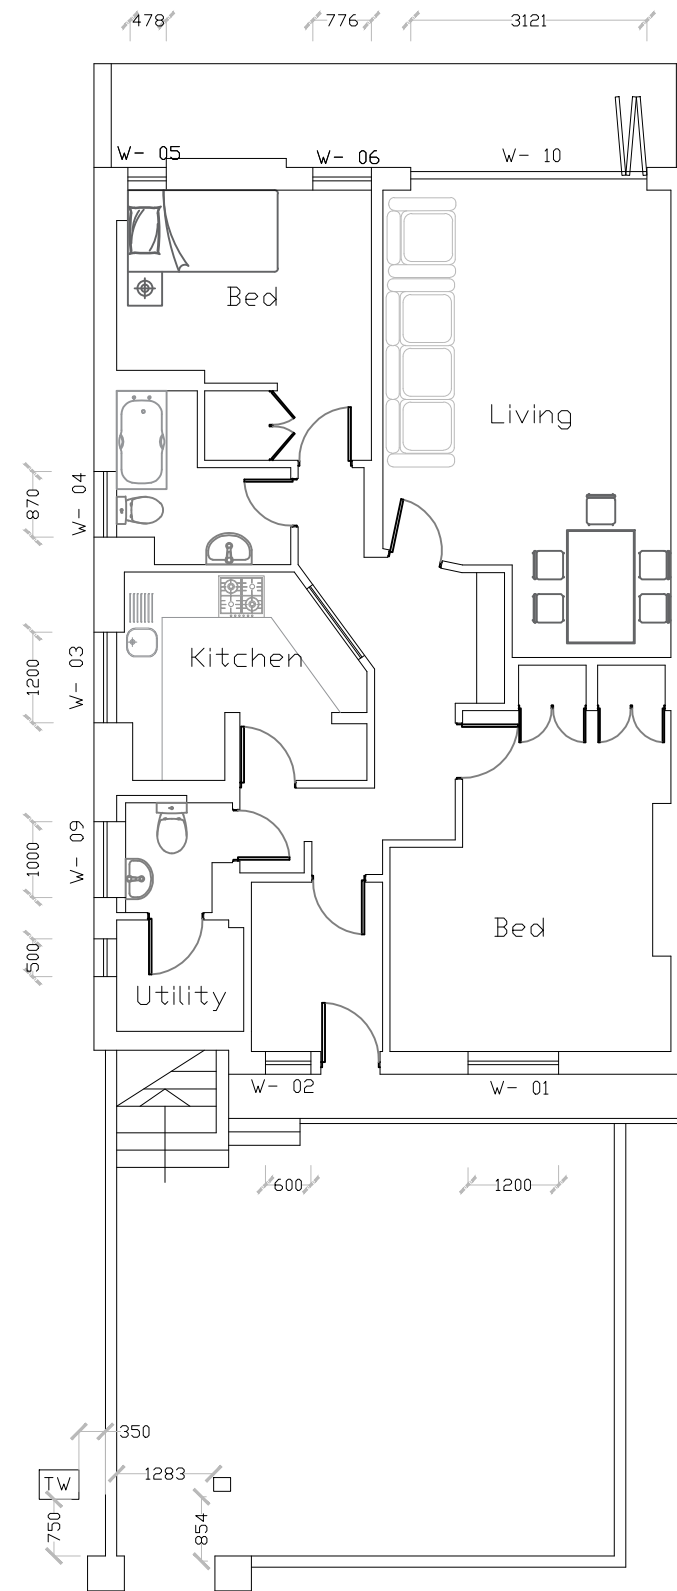

Proposed Ground Floor Plan

PROJECT : 37 Saint Augustine's Road

Existing & Proposed Ground Floor Plan
PP1 - Item 4

VERSION 1

Date: 26.02.2020

SCALE 1:100 @ A3

Home Owner: Sam Levene
Interior Designer: Claudia Urvois

Do not scale dimensions from this drawing. All dimensions to be checked on site and any discrepancy should immediately be reported to the architect. These are design drawings NOT CONSTRUCTION DRAWINGS.