


EXISTING BUILDING VIEWS



1. Shaftesbury Avenue front elevation

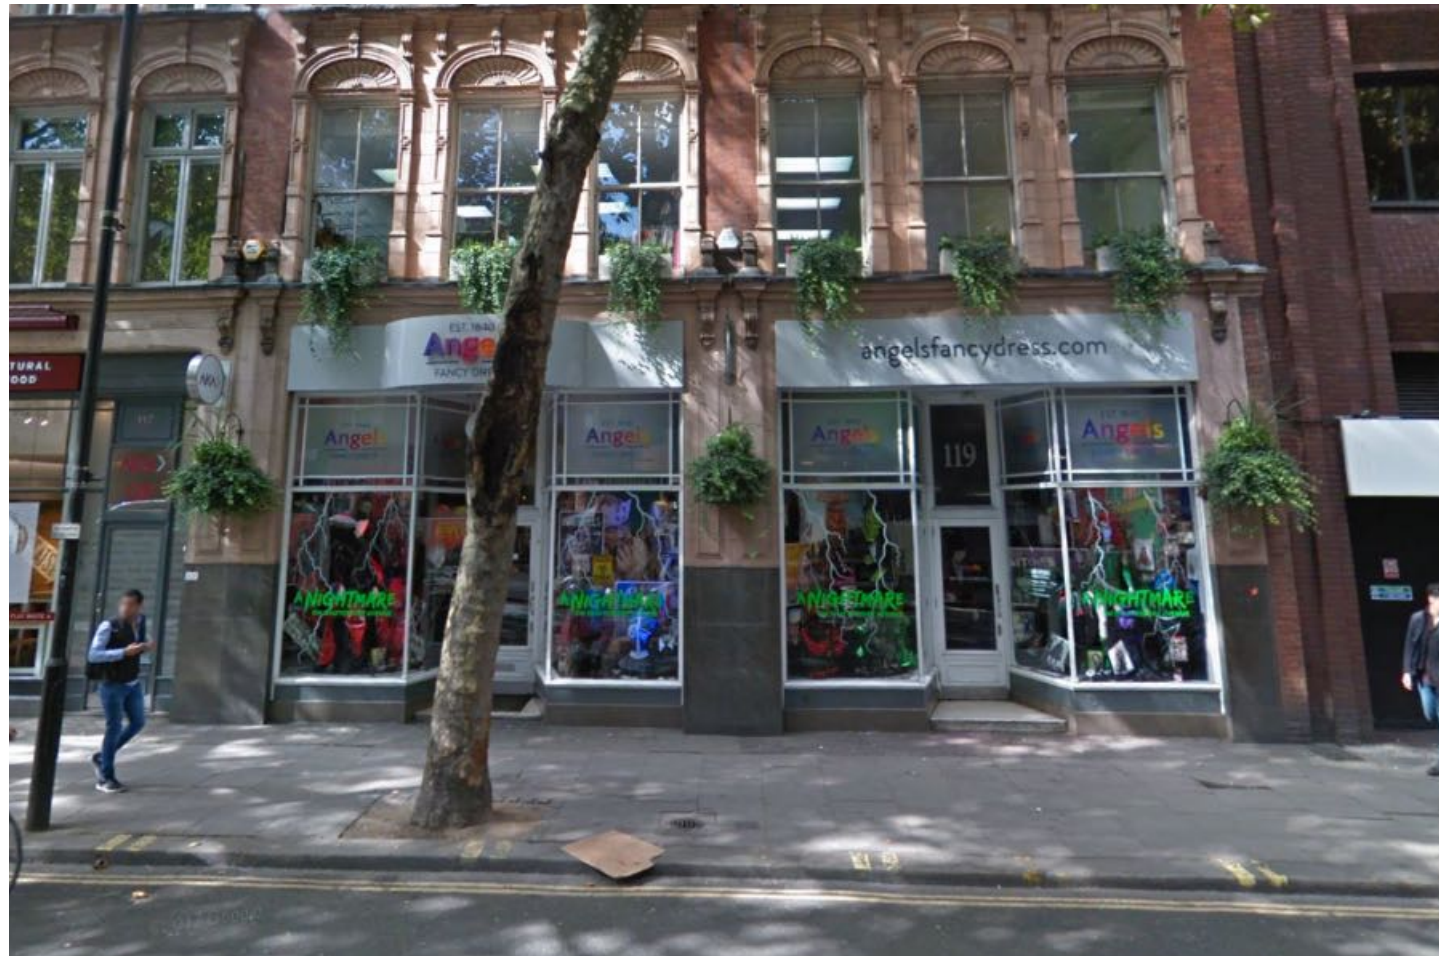

2. Shaftesbury Avenue shopfront close-up




3. Aerial view of 119 Shaftesbury Avenue from Cambridge Circus



4. Aerial view from rear of 119 Shaftesbury Avenue

LOCATION MAP

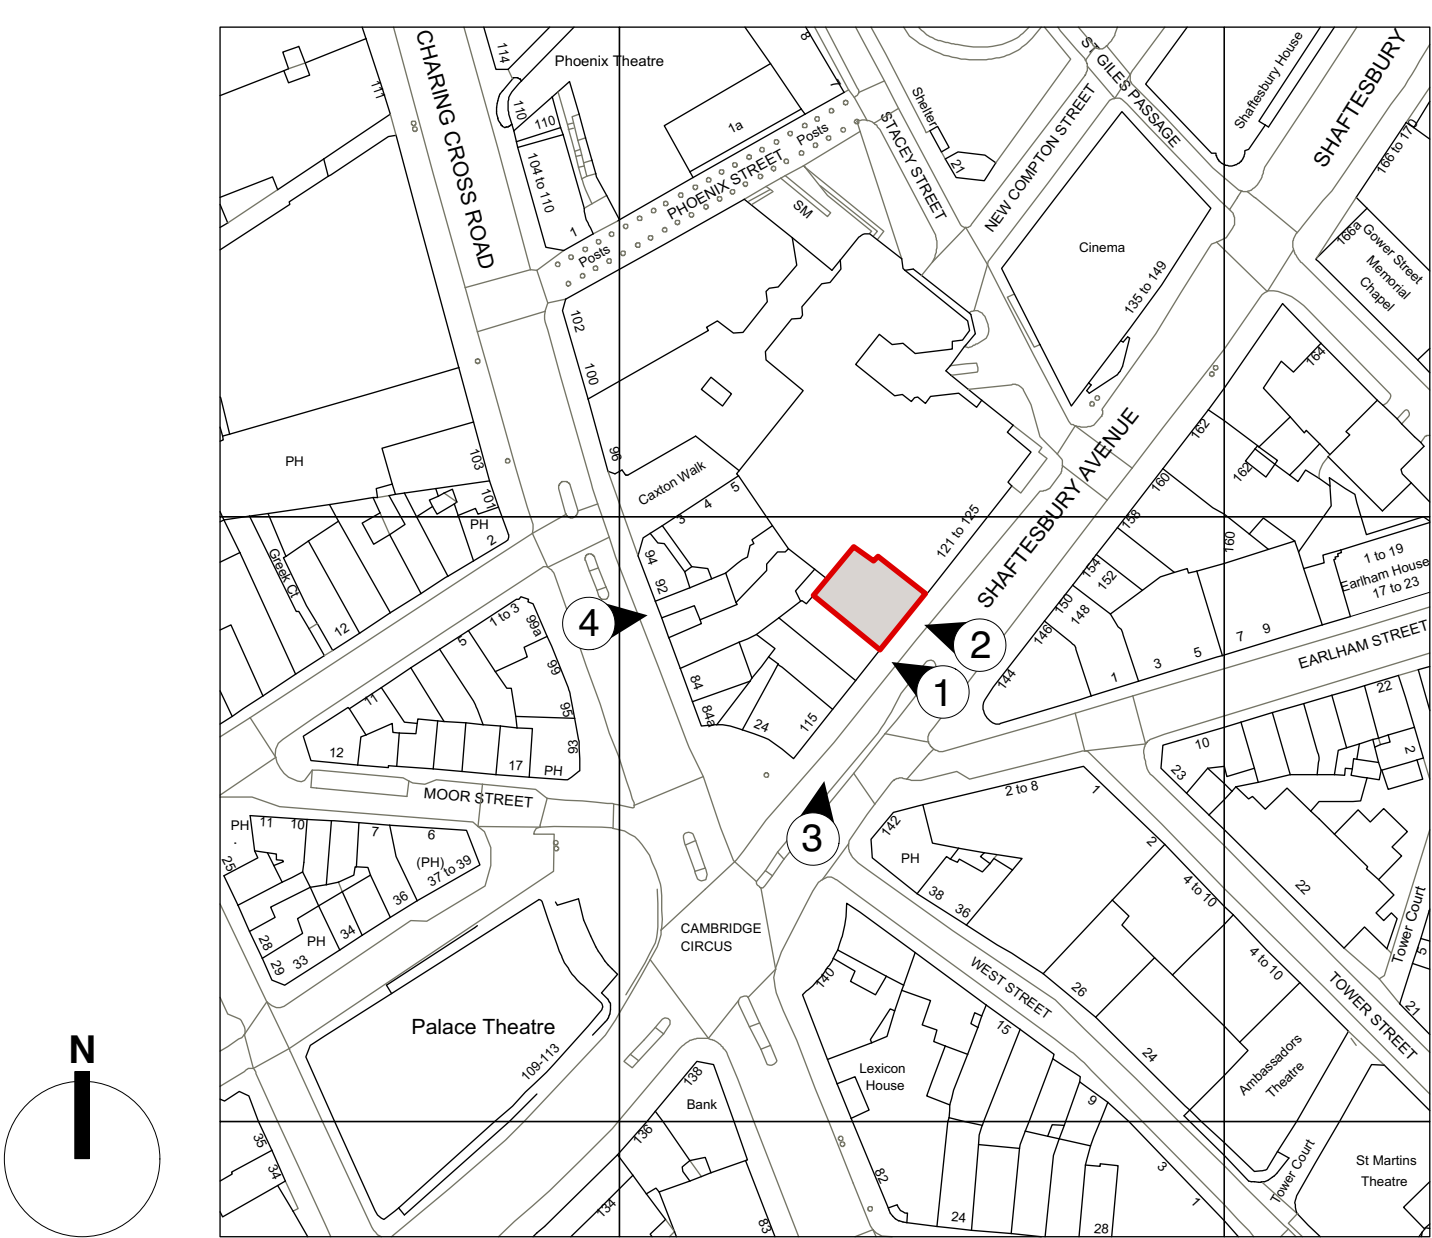

EXISTING FLAT ROOF



Existing roof gables on Shaftesbury Avenue elevation showing line of original pitched roof



Adjacent pitched roof at 117 Shaftesbury Avenue



Building elevations at the rear of 119 Shaftesbury Avenue

EXISTING SITE PHOTOS

PLANNING						PROJECT 119 SHAFTESBURY AVENUE, LONDON, WC2H 8AE				DRAWING TITLE EXISTING SITE PHOTOS				
						CLIENT CAMBRIDGE CIRCLE LTD.				gpad architecture & interior design T: 020 7549 2133 E: info@gpadlondonltd.com W: www.gpadlondonltd.com 2nd Floor 130 Old Street London EC1V 9BD				
			P1	17/02/20	Planning Application									
			rev.	date	notes	SCALE 1 : 1250 @ A1								DATE FEB 20
			© gpad London Ltd.				CHKD. GW	DWG NO. 550-PA.03						