

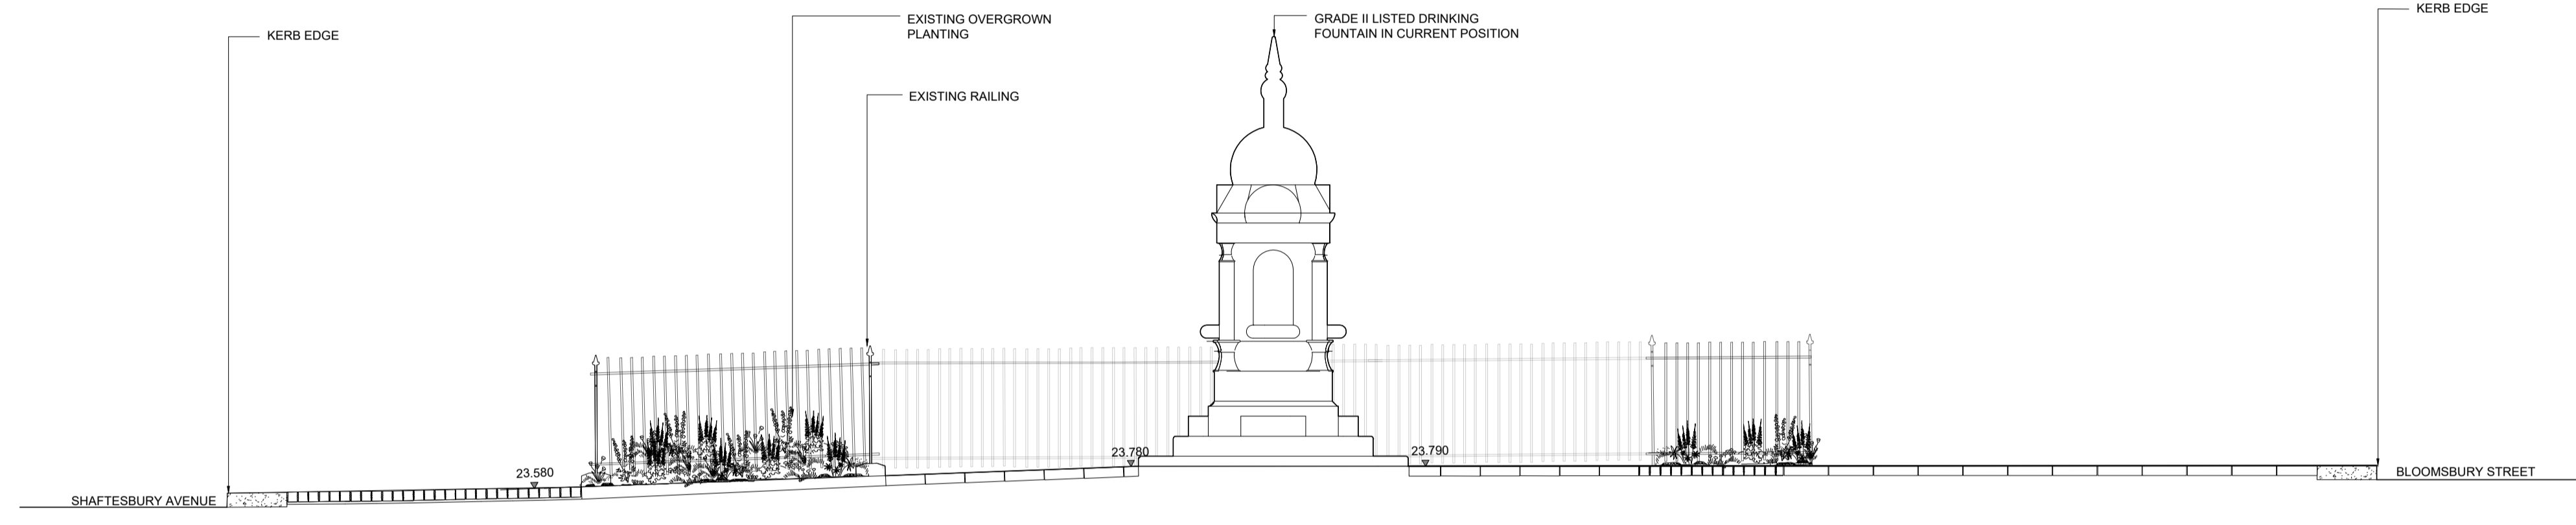


D01 INDICATIVE REPRESENTATION OF GRADE II LISTED DRINKING FOUNTAIN
SCALE 1 : 20

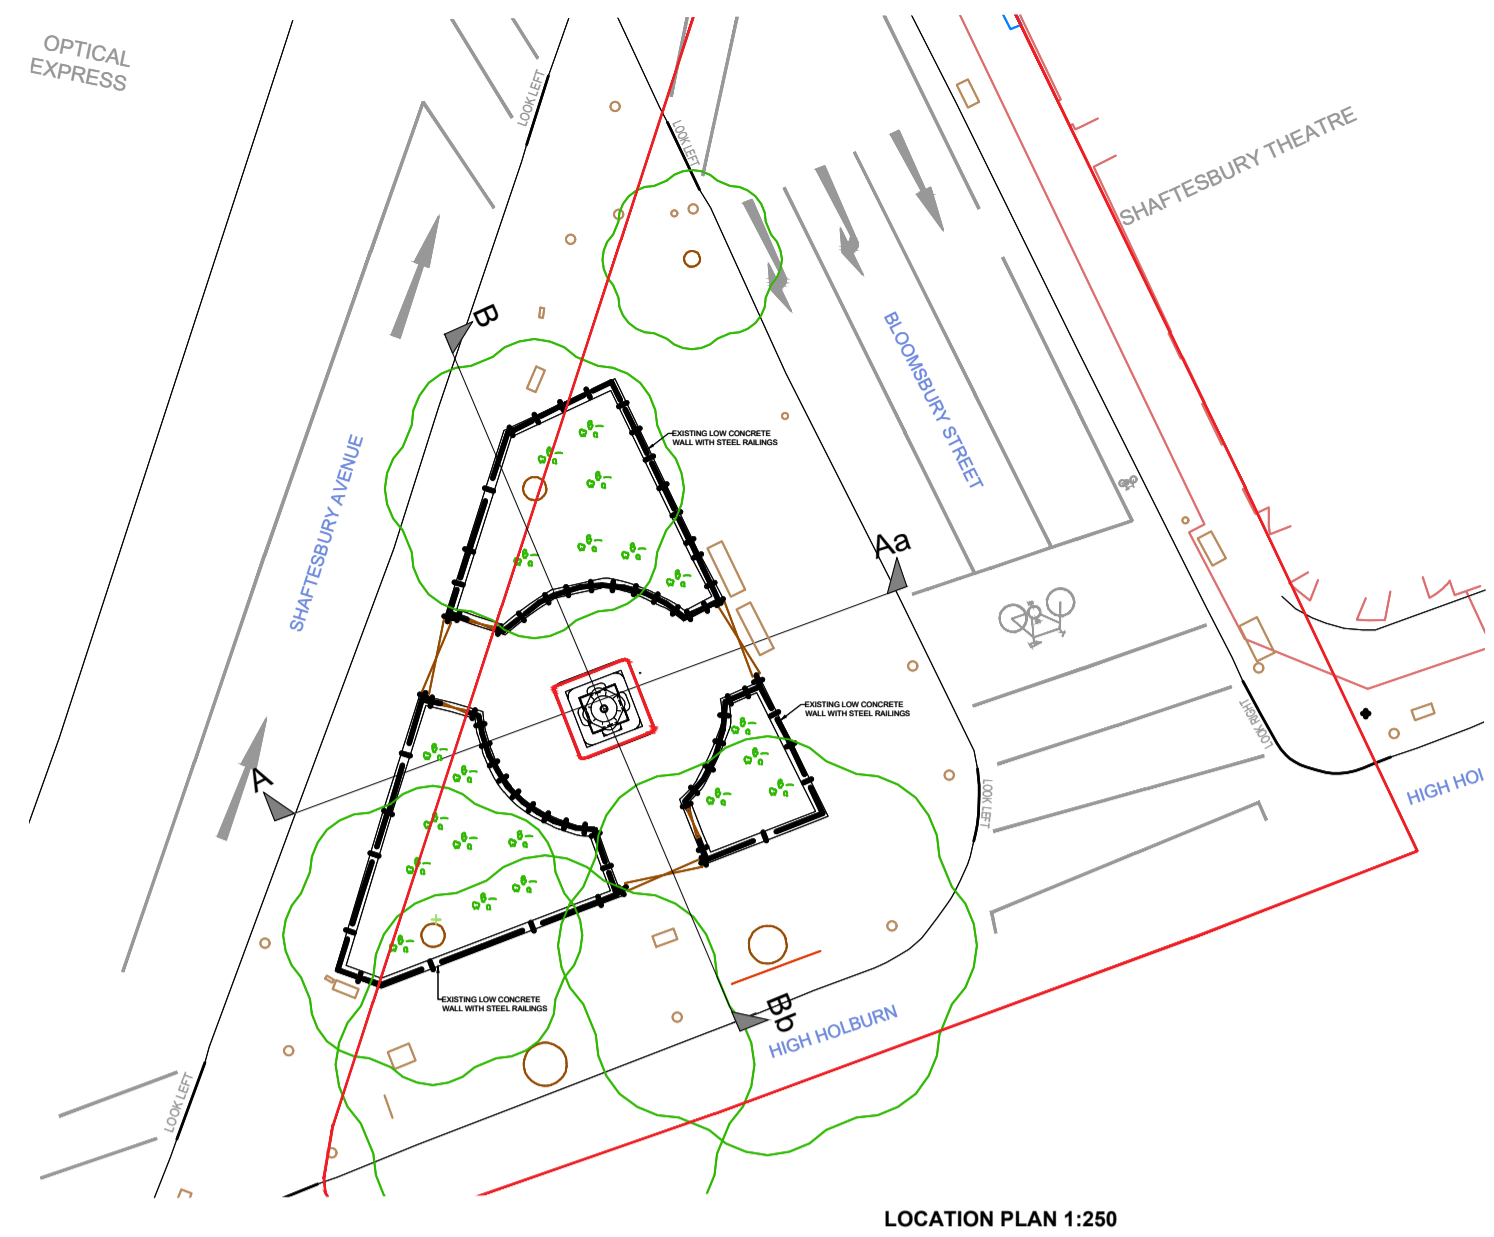

D02 EXISTING SECTION A-Aa
SCALE 1 : 50

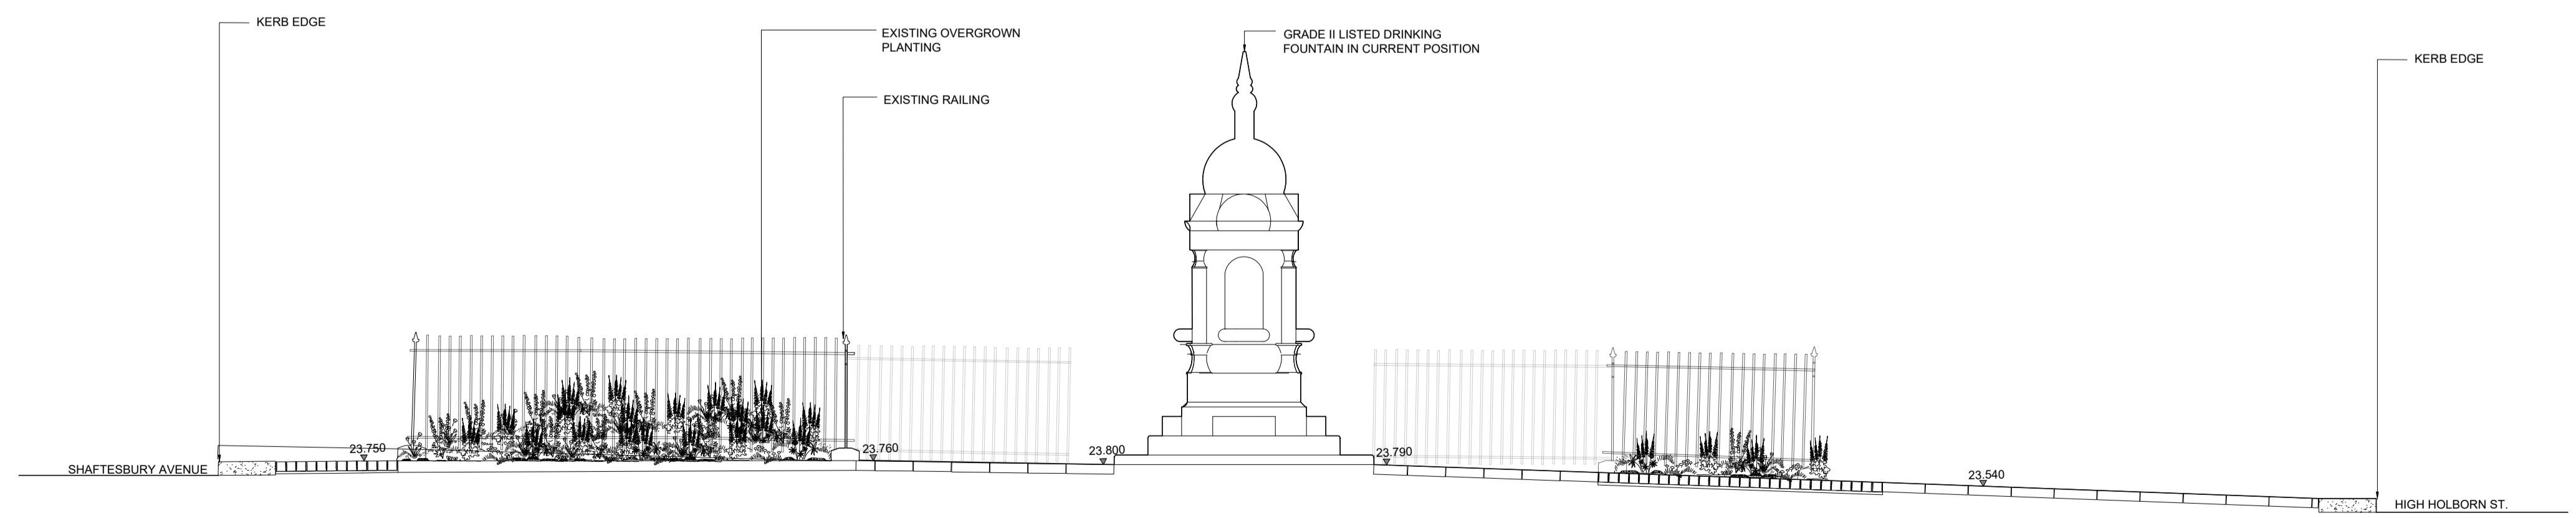

D03 EXISTING SECTION B-Bb
SCALE 1 : 50

NOTES:
FOR EXISTING SITE PLAN REFER TO 5622_PL_001
FOR PROPOSED SITE PLAN REFER TO 5622_PL_002
FOR PROPOSED SECTIONS REFER TO 5622_PL_004

READ THIS FIRST

- Note for Contractors**
This drawing should be considered along with the risk information contained in the CDM Pre Construction Information. This information will include details of the SIGNIFICANT risks which LDA Design has identified which may arise from constructing their designs shown on this drawing. A Competent Contractor should be aware of the typical risks associated with doing this work.
- Note for Workers**
DO NOT START YOUR WORK unless you know the Risks and Controls relating to the work on this drawing (including SAFE SEQUENCES OF WORK and EQUIPMENT).
- Do not issue copies of parts of this drawing without the above Note for Workers (unless you are sure that the Workers can undertake the work safely).

REV. DESCRIPTION APP. DATE

LDA DESIGN

PROJECT TITLE
WEST END PROJECTS
PRINCES CIRCUS PUBLIC REALM

DRAWING TITLE
FOUNTAIN SECTIONS
EXISTING LANDSCAPE

ISSUED BY	Exeter	T: 01382 260 430
DATE	Jan 2020	DRAWN JD
SCALE@A1	1:50	CHECKED TS
STATUS	Planning	APPROVED SJT

DWG. NO 5622_PL_003

No dimensions are to be scaled from this drawing.
All dimensions are to be checked on site.
Area measurements for indicative purposes only.

© LDA Design Consulting Ltd. Quality Assured to BS EN ISO 9001:2015
Sources Ordnance Survey

