



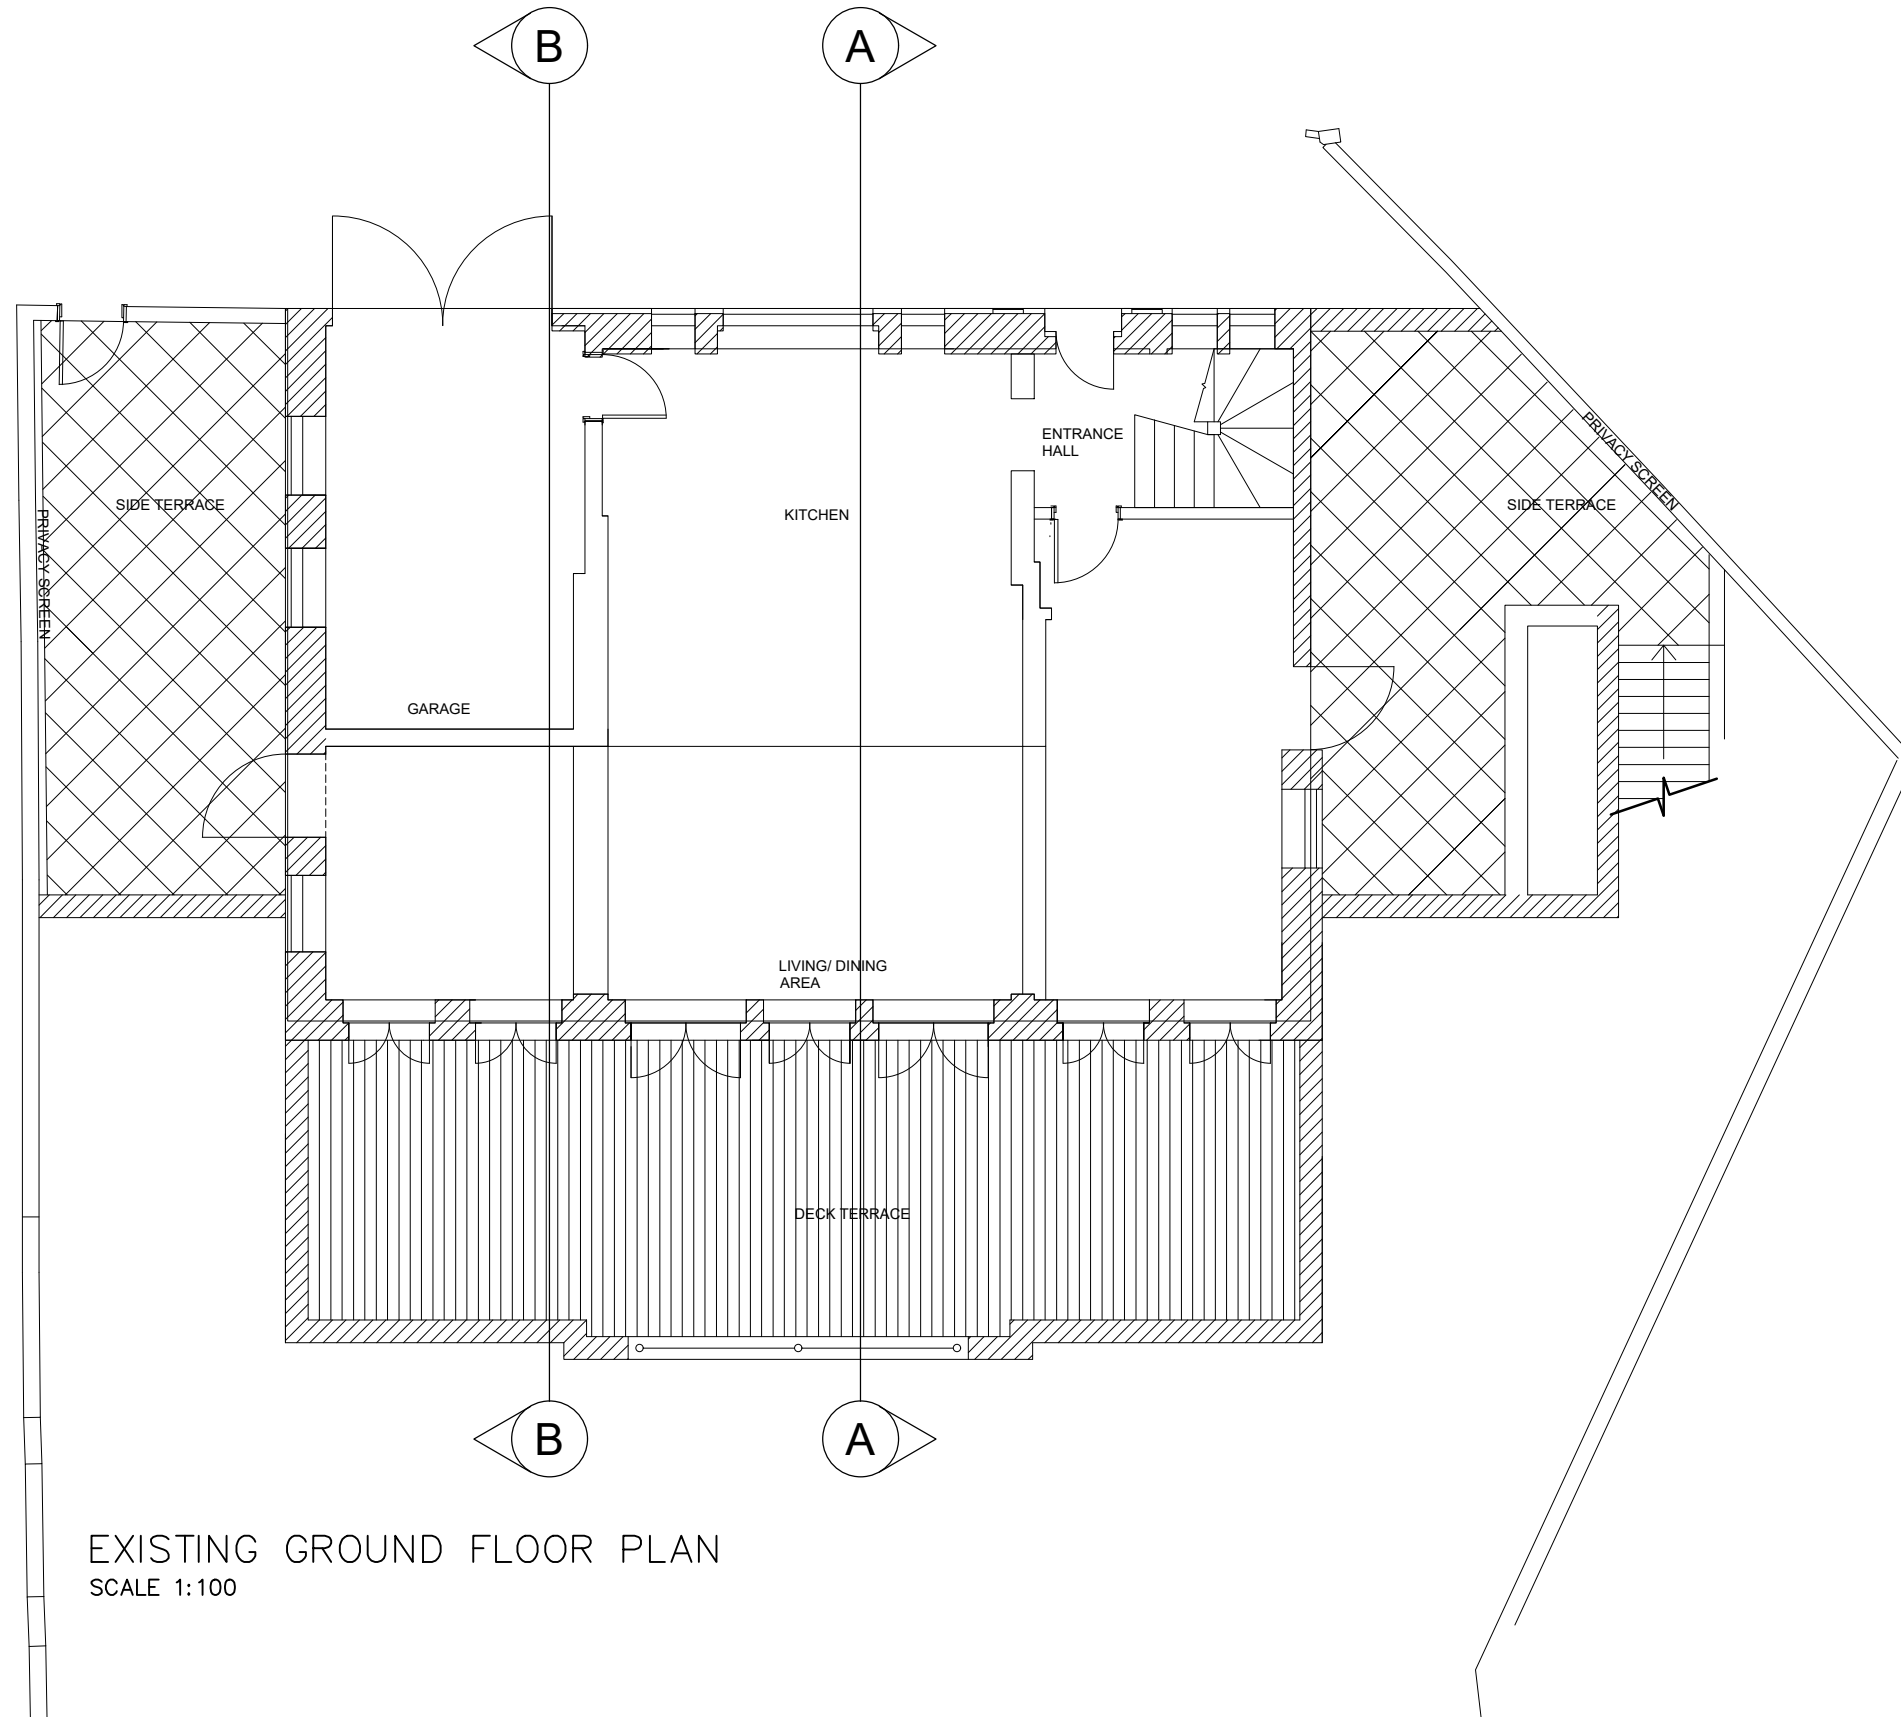

EXISTING GROUND FLOOR PLAN
SCALE 1:100

 

MRS L. FITZPATRICK
18 FROGNAL WAY, HAMPSTEAD

Project 18 FROGNAL WAY, HAMPSTEAD

Dwg Title		EXISTING GROUND FLOOR PLAN		Scale 1/100@A3	
Drawn	Chkd	Issue Status			
Date	FEB 2020	Dwg Status	☐	Dwg No	PL/C/004
		Rev	A		