



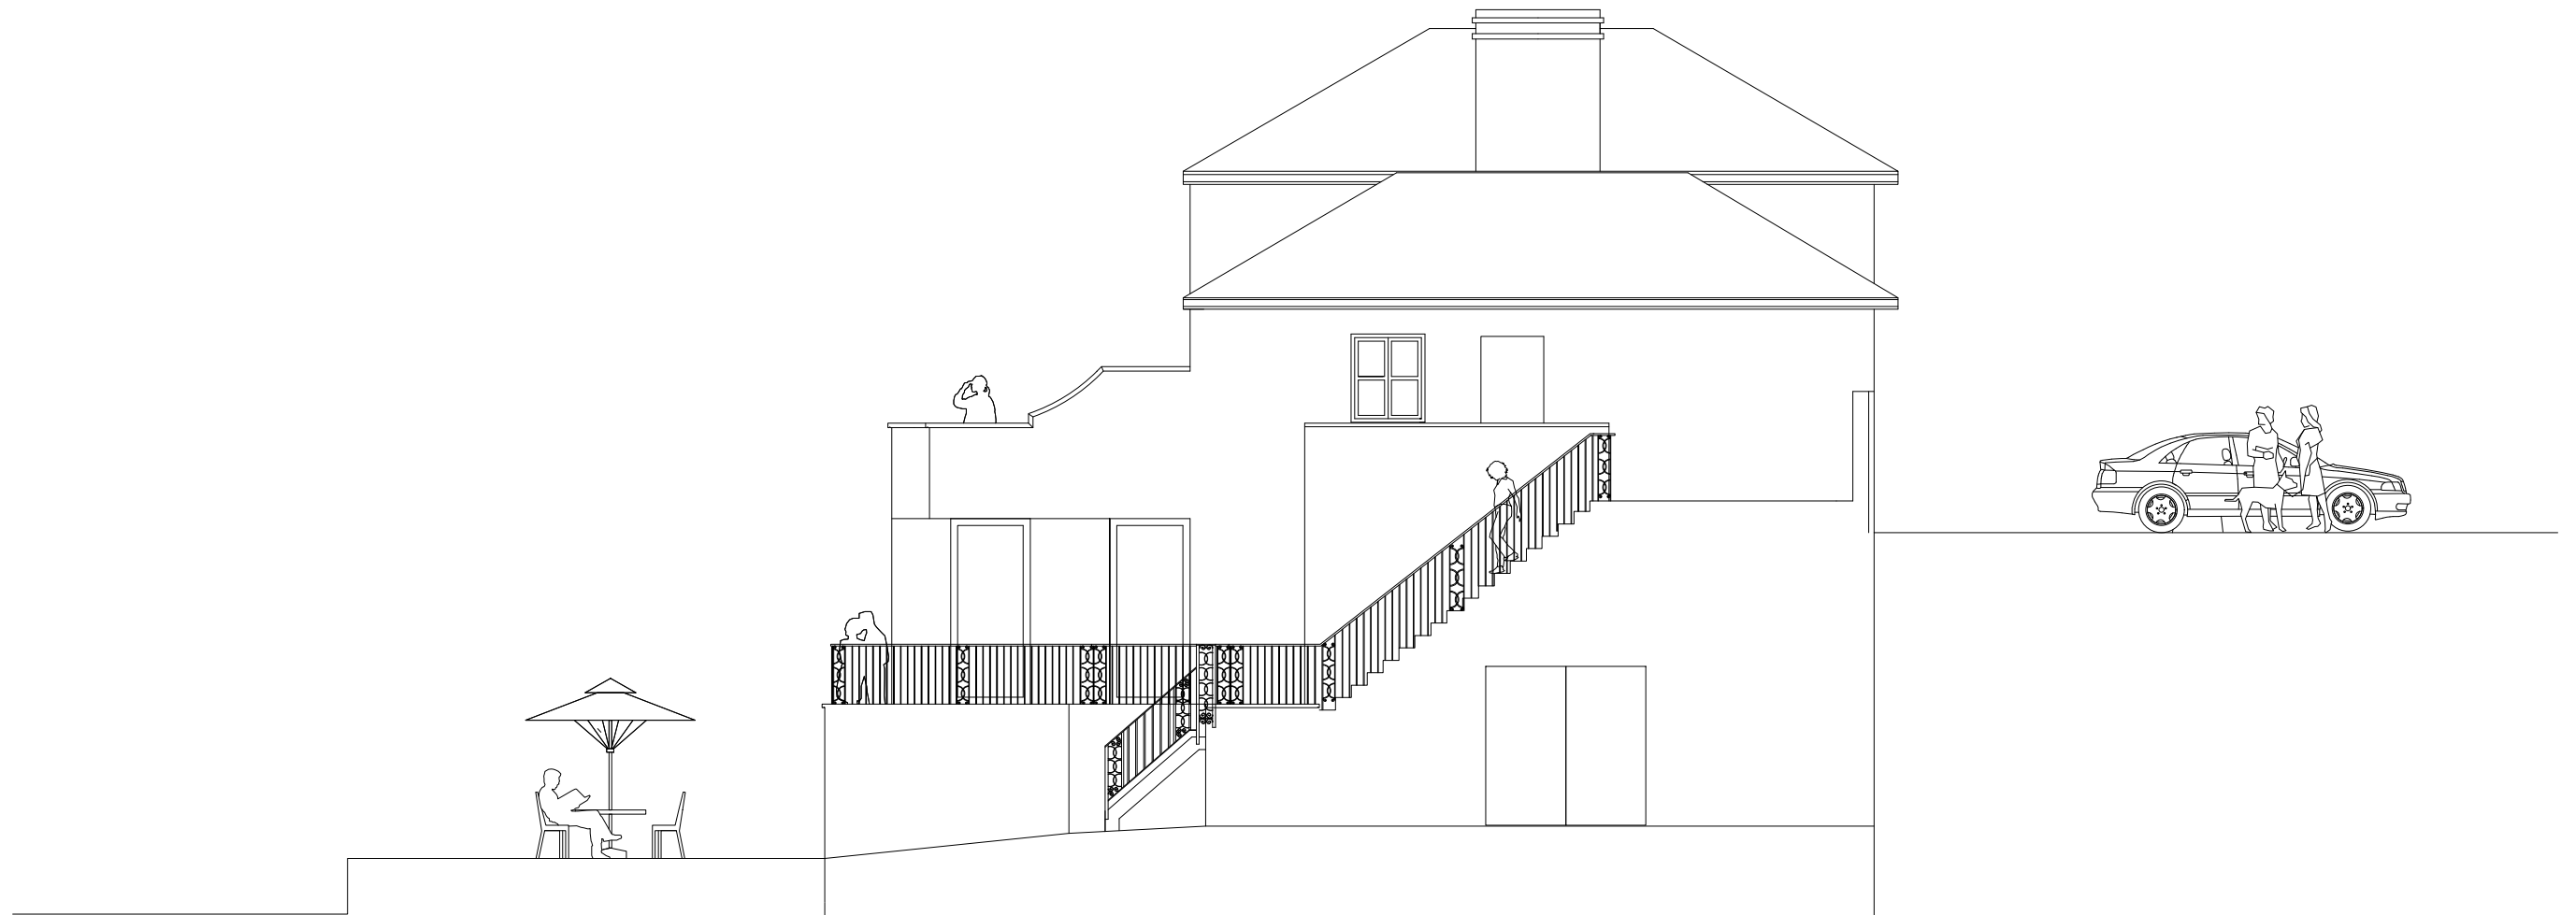

EXISTING EAST ELEVATION
SCALE 1:100

 

MRS L. FITZPATRICK
18 FROGNAL WAY, HAMPSTEAD

Project 18 FROGNAL WAY, HAMPSTEAD

Dwg Title				EXISTING EAST ELEVATION		Scale		1/100@A3							
Drawn		Chkd		Issue Status											
Date		FEB 2020		Dwg Status				Dwg No		PL/C/005		Rev		A	