



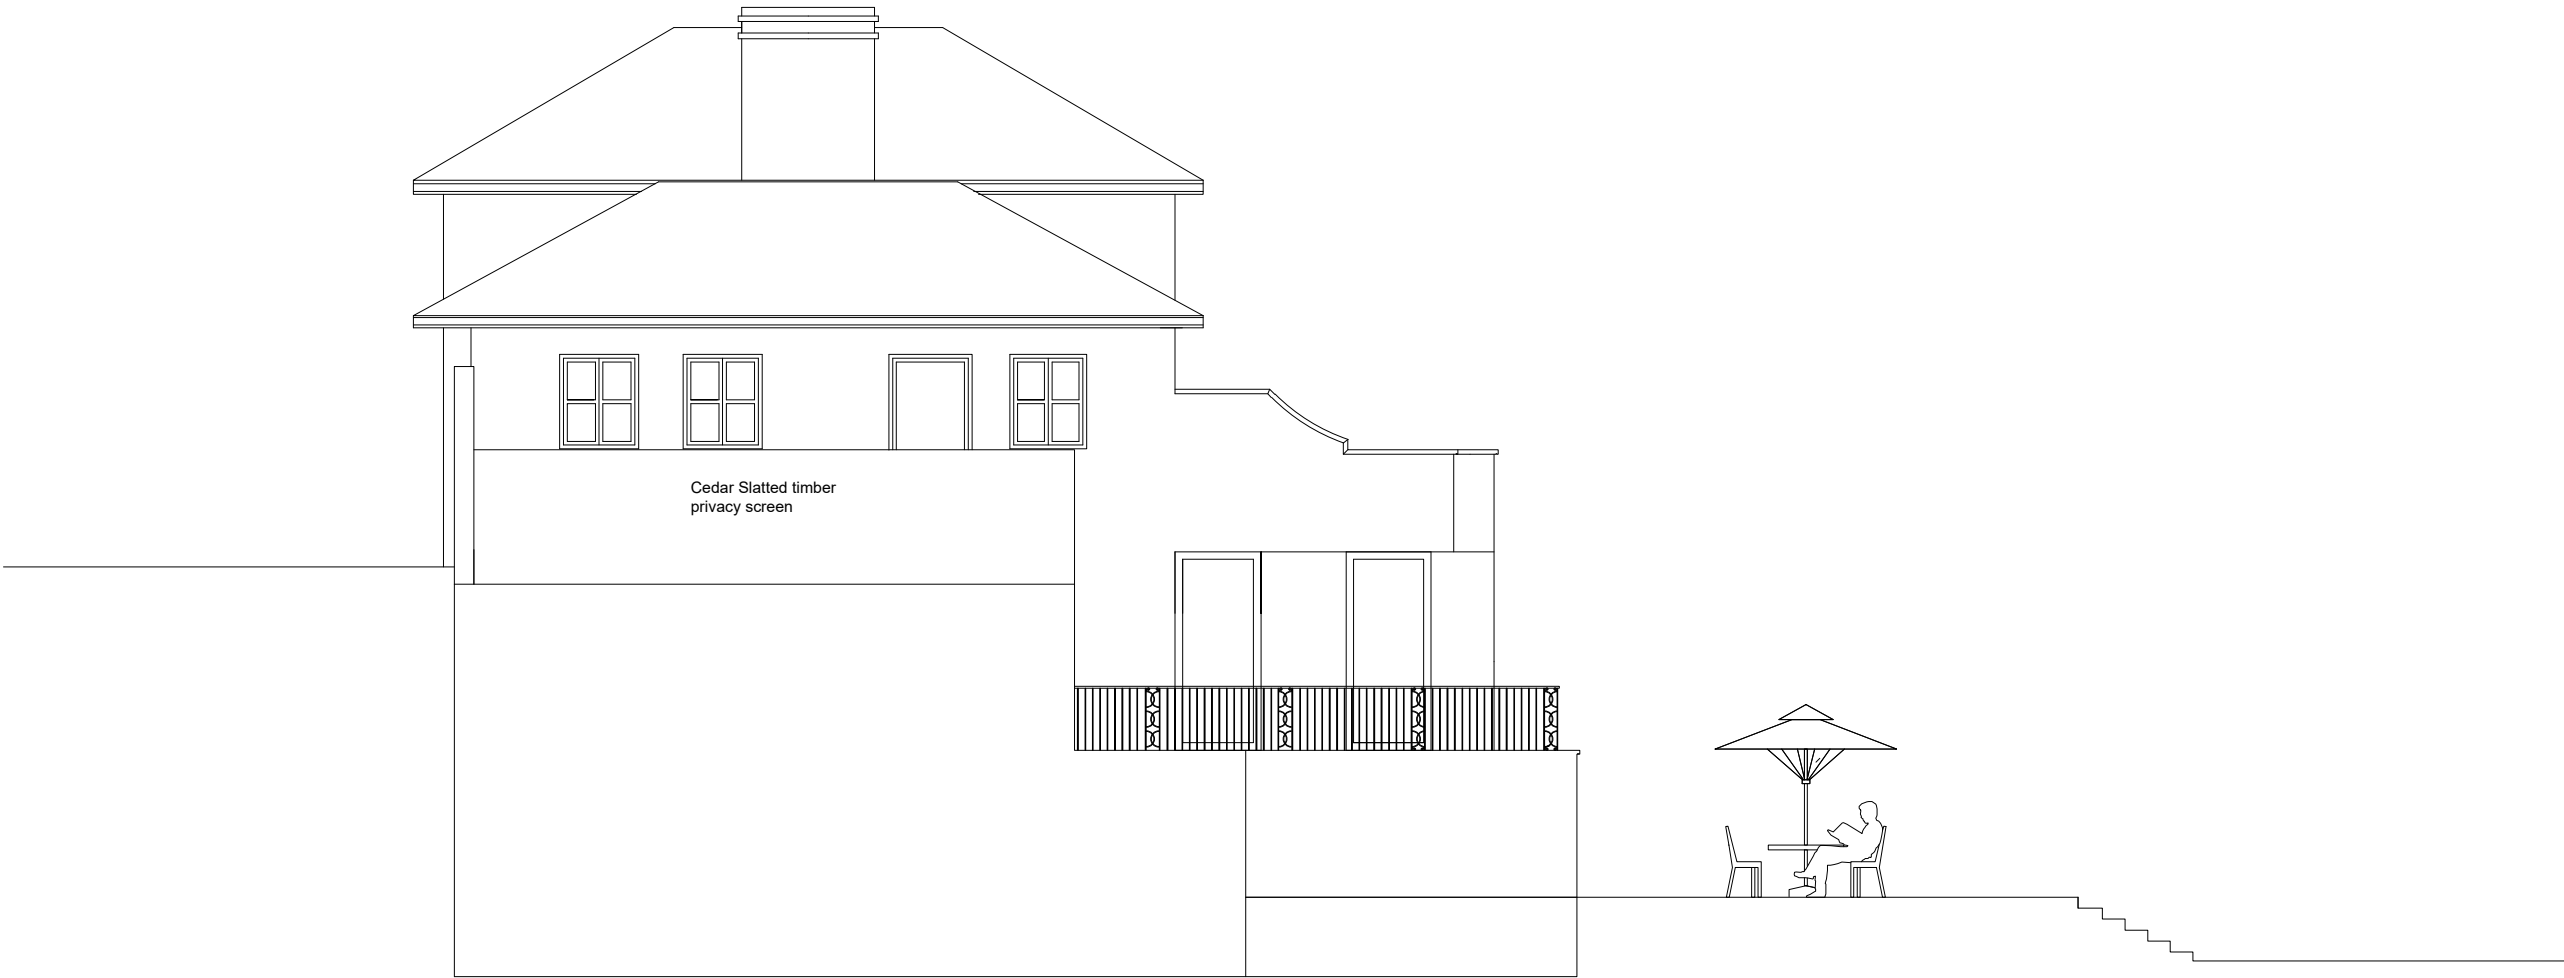

EXISTING WEST ELEVATION
SCALE 1:100

 

<i>MRS L. FITZPATRICK</i> 18 FROGNAL WAY, HAMPSTEAD	
Project	18 FROGNAL WAY, HAMPSTEAD

Dwg Title		EXISTING WEST ELEVATION		Scale 1/100@A3	
Drawn	Chkd	Issue Status			
Date	FEB 2020	Dwg Status	☐	Dwg No	PL/C/006
Rev	A				