



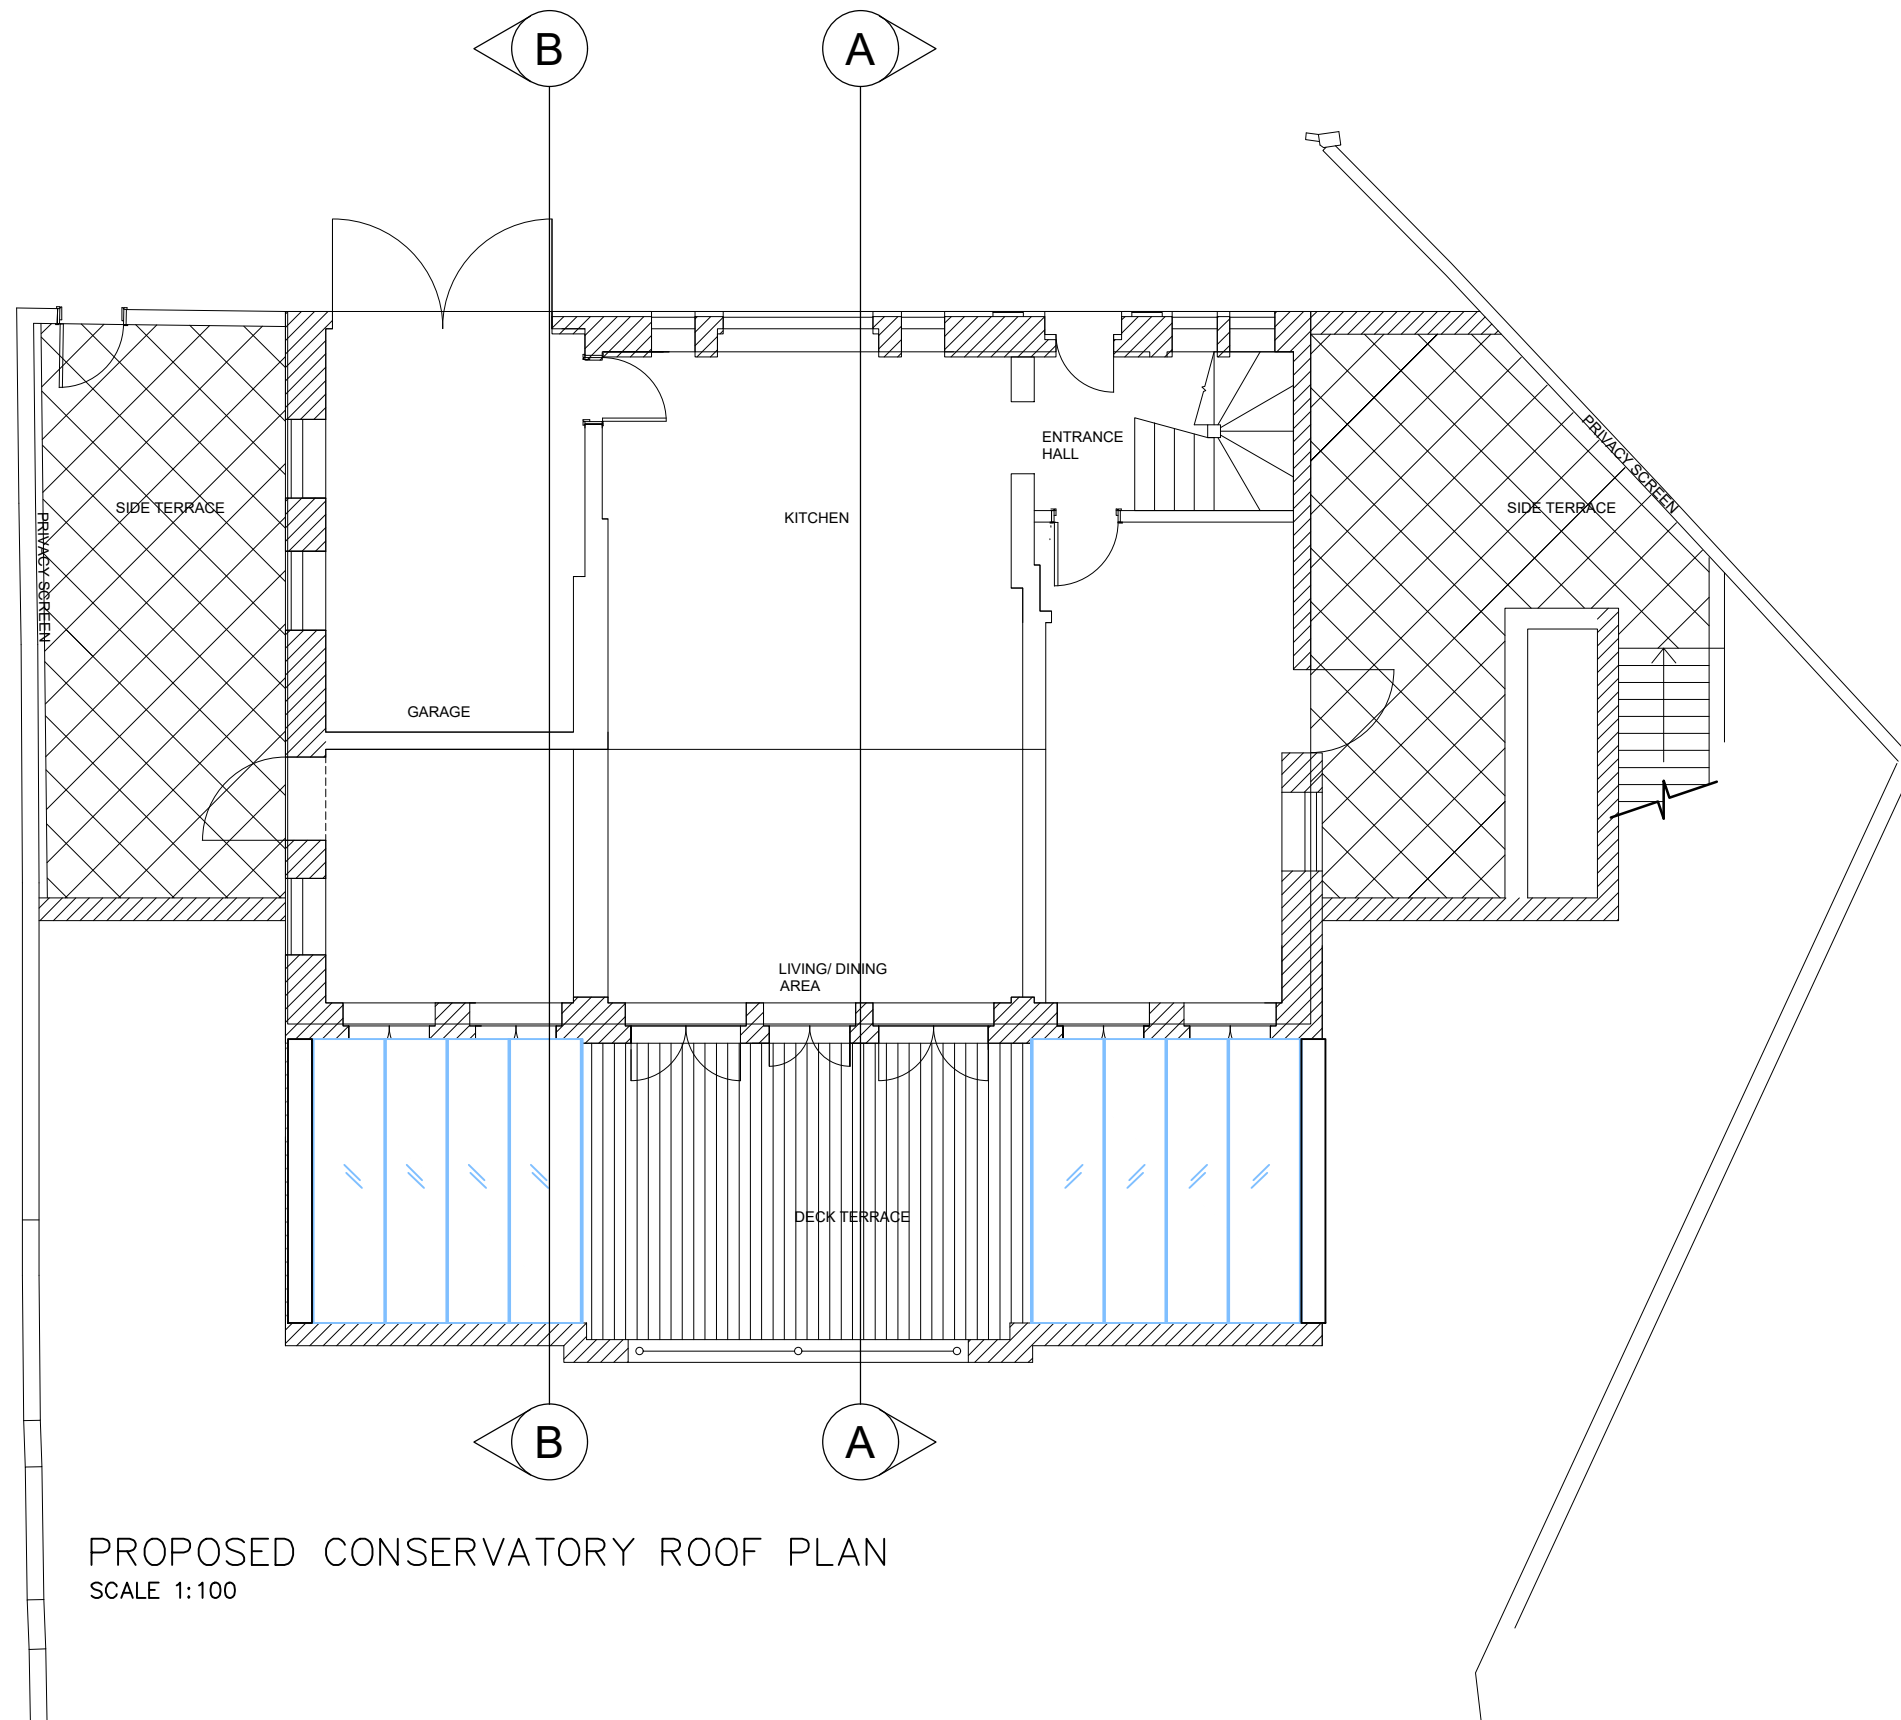

PROPOSED CONSERVATORY ROOF PLAN
SCALE 1:100

 

MRS L. FITZPATRICK
18 FROGNAL WAY, HAMPSTEAD

Project 18 FROGNAL WAY, HAMPSTEAD

Dwg Title PROPOSED CONSERVATORY ROOF PLAN Scale 1/100@A3				
Drawn	Chkd	Issue Status		
Date FEB 2020	Dwg Status	Dwg No	PL/C/105	Rev A