


Elevation Detail 1

Scale: 1 : 25 @ A1

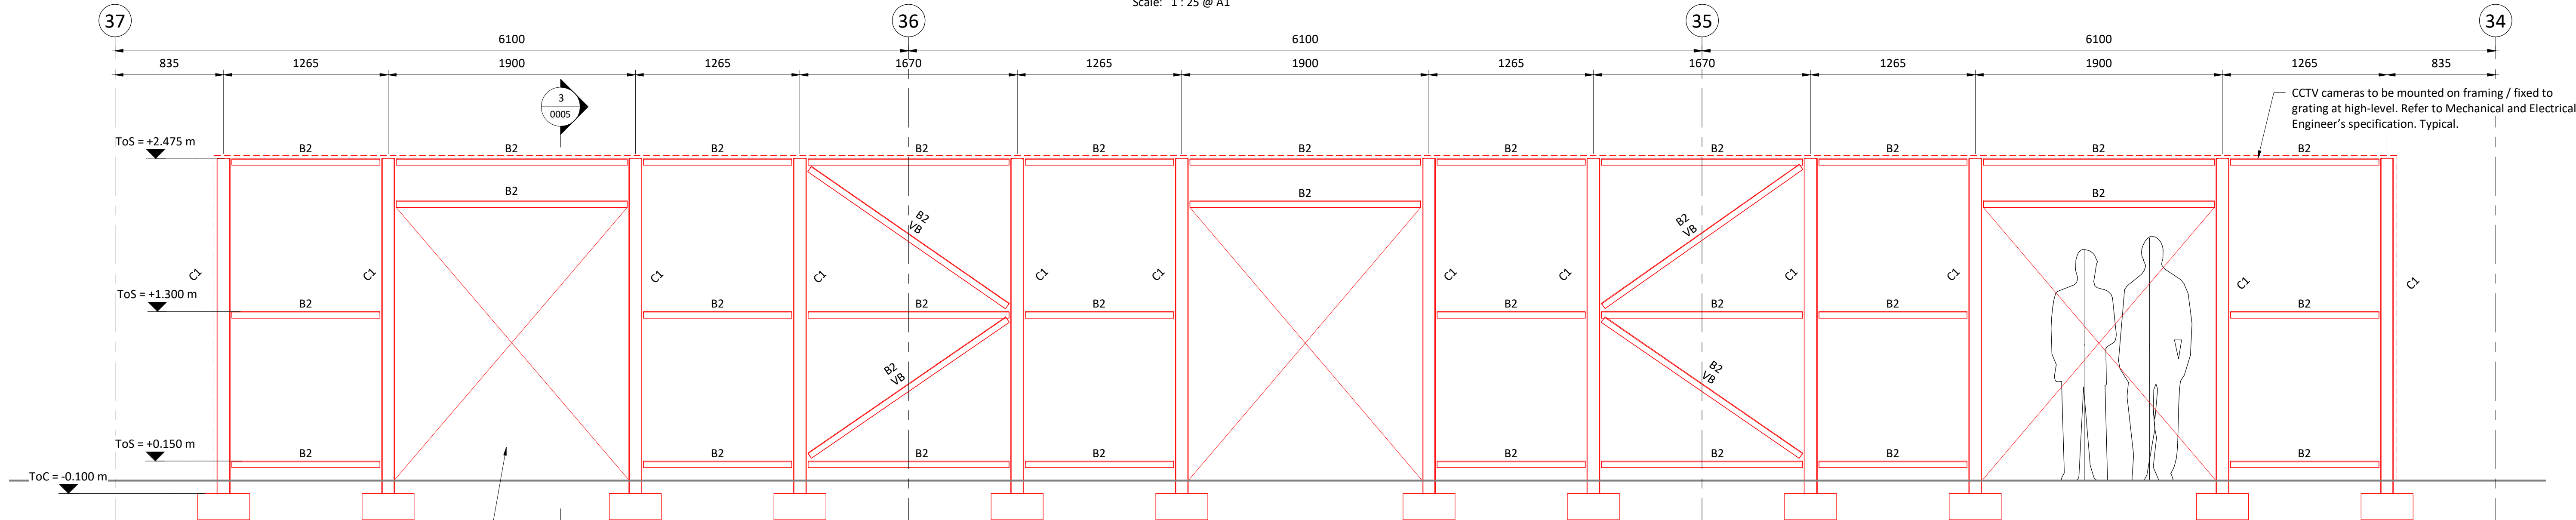


Elevation Detail 2

Scale: 1 : 25 @ A1

Structural Column Schedule	
Reference	Section Size
C1	SHS100x100x5

Structural Beam Schedule	
VG	Section Size
B1	SHS100x100x5
B2	PFC100x50x10
VB	PFC100x50x10

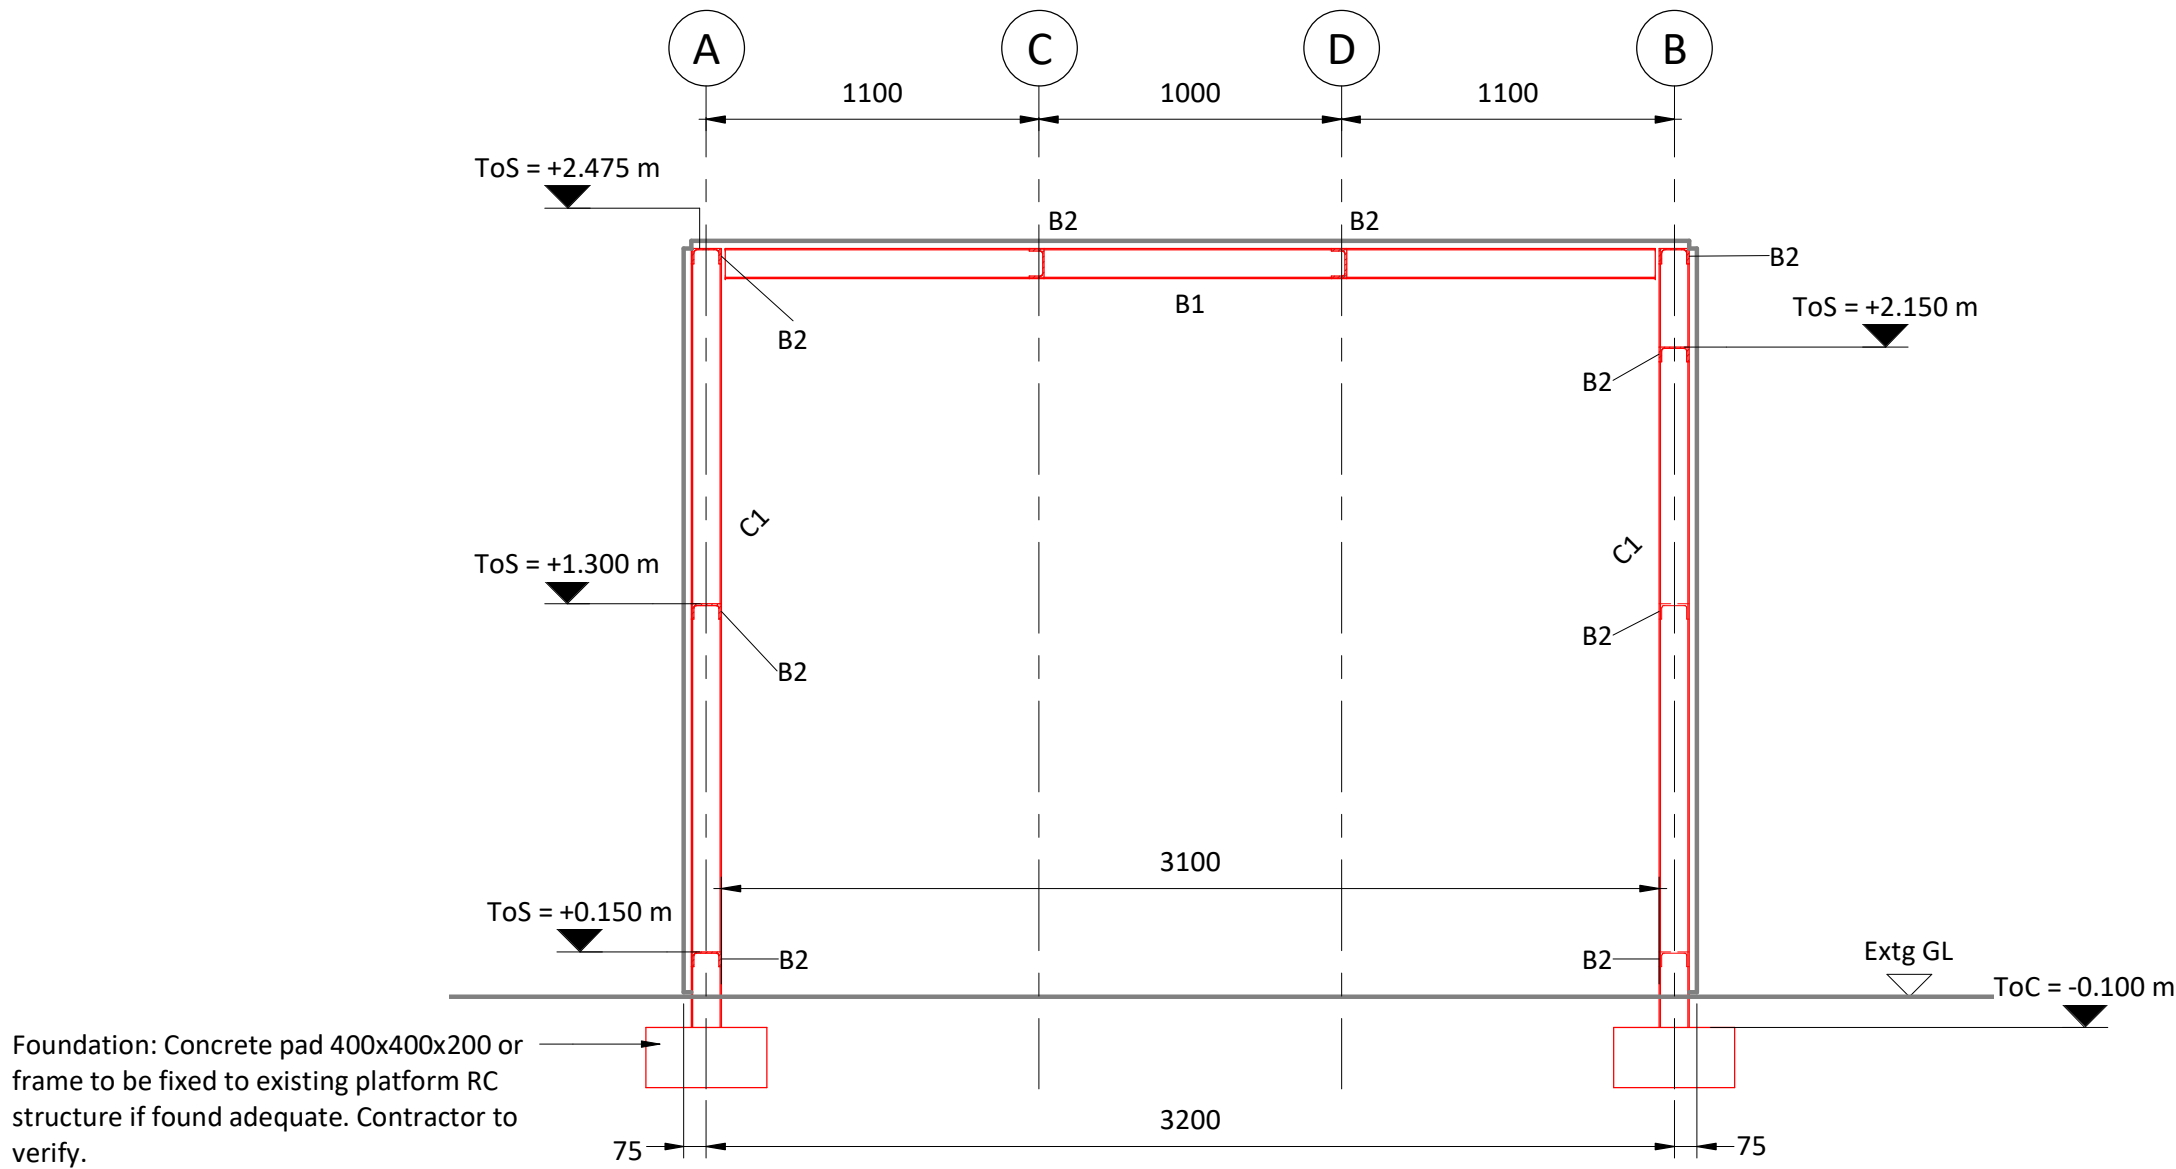

Section Detail 3

Scale: 1 : 25 @ A1

29.06.18	P01	F001 Issue		ARH	JP
Date	Rev	Description		By	Chkd
<div>  </div>					
Client					
Network Rail					
Contractor					
Colt Construction					
Project					
Kings Cross Station					
Platform 1					
New Cleaners Compound					
Title					
Proposed Structural Elevations					
Status					
FOR APPROVAL					
Studio One Project Number		Revision		Scale @ A1	
016-96		P01		1:25	
Drawing Number					
016-96-SO-XX-ZZ-DR-S-0005					