


----- ALTERATIONS AND DEMOLITIONS ARE DASHED RED.

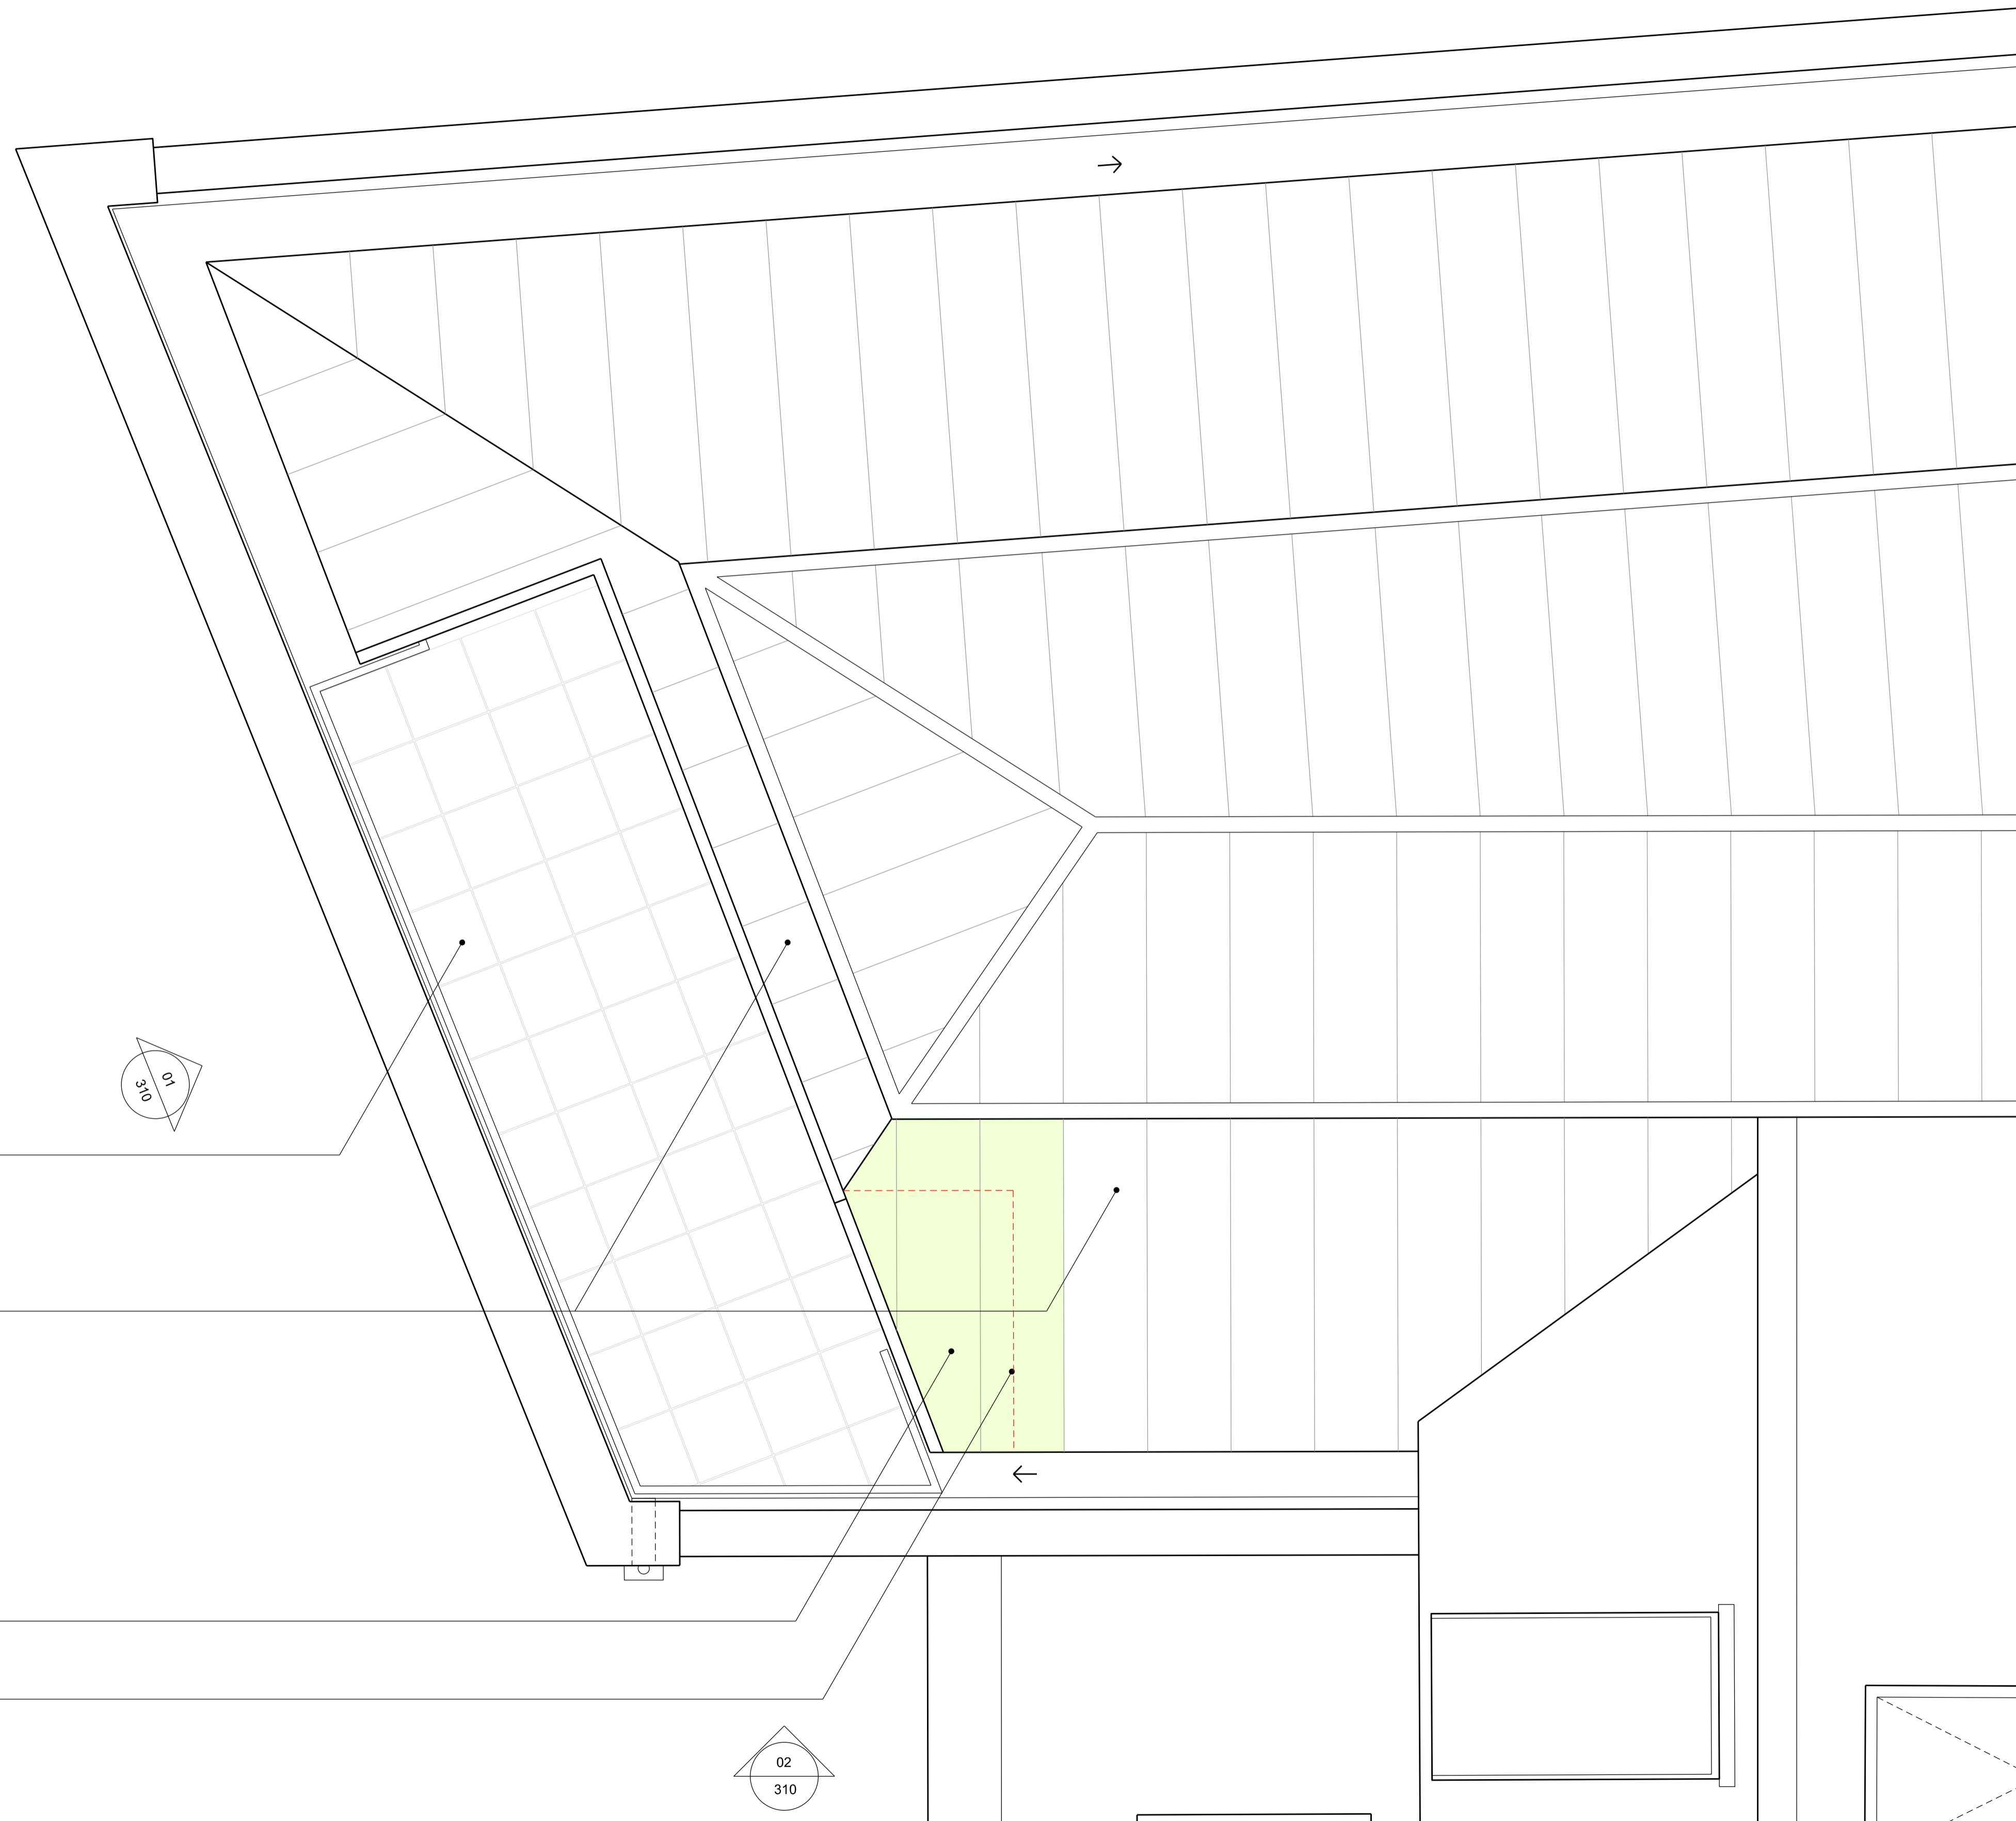

ROOF TERRACE BELOW

STEEL ROOF
Existing standing seam steel roof covering.

NEW STEEL ROOF
Area for new standing seam roof finish shown shaded.

ALTERATION
Extent of existing steel roof shown dashed red.

PLANNING

Rev	Date	Description	By
-	25.02.2020	FOR PLANNING	SV


DO NOT SCALE OFF THIS DRAWING

Dimensions, areas and levels where given are only approximate and subject to site survey. All dimensions are to be checked on site. Any discrepancies or variations are to be reported to the architect before work commences.

This drawing is to be read in conjunction with the architectural specification (where provided) and all relevant consultants and / or specialists drawings / documents. Any discrepancies, proposed variations or clarifications required are to be reported to the architect BEFORE THE WORK COMMENCES.

Electronic data / drawings are issued as "read only" and should not be interrogated for measurement. All dimensions and levels should be read, only from those values stated in text, on the drawing.

© Vickers Architects

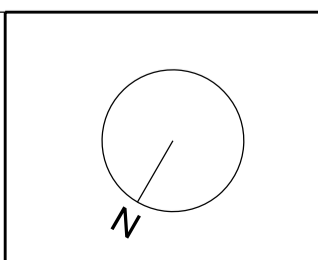

EXISTING

PROPOSED

0m .5m 1m
SCALE 1:50 @ A3

VICKERS ARCHITECTS
w: www.vickersarchitects.com t: 07985-985-875 a: 12 Avondale Road, London, N15 3SJ

Site:	1B PERREN STREET, NW5 3ED
Project:	PROPOSED ROOF TERRACE
Title:	PROPOSED ROOF PLAN
Scale:	1:25 @A1 1:50 @A3
Drawing and CAD File Number:	041-VA-211
Rev:	-