



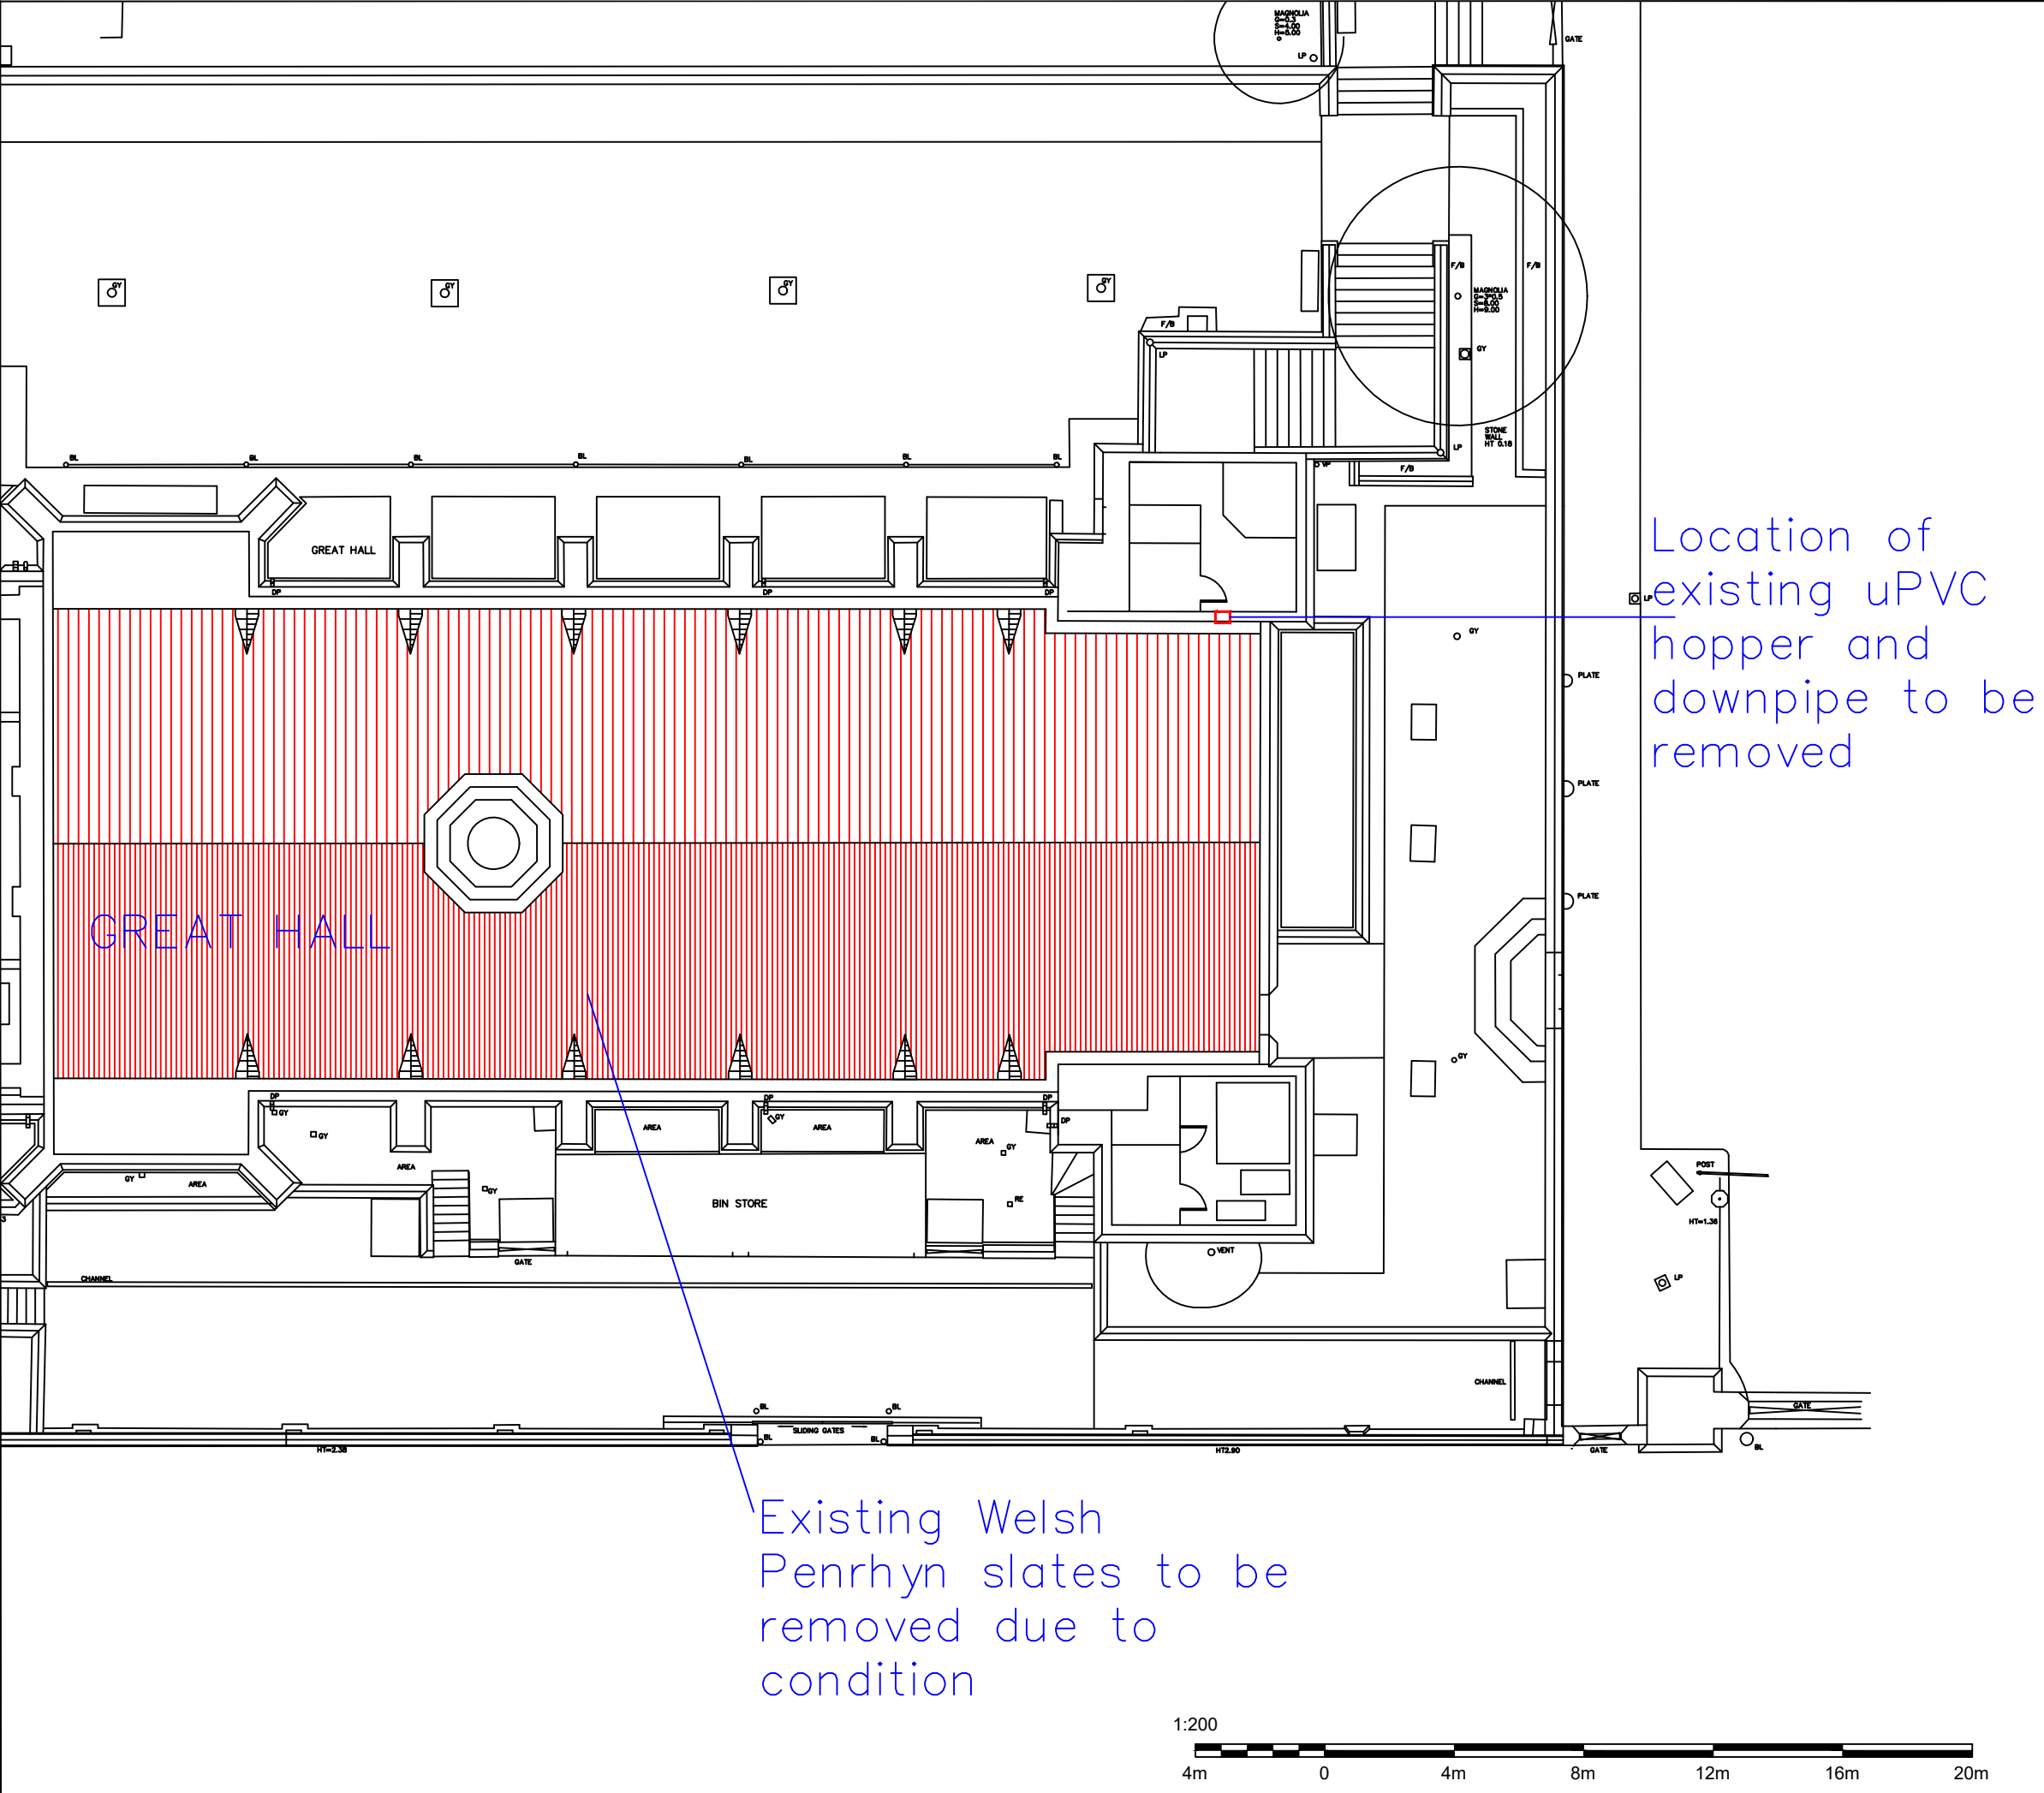

1. DO NOT SCALE FROM THIS DRAWING. USE FIGURED DIMENSIONS ONLY.
2. ALL DIMENSIONS ARE IN MILLIMETERS UNLESS STATED OTHERWISE.
3. THE CONTRACTOR IS TO CHECK DRAWINGS AND TO VERIFY ALL DIMENSIONS ON SITE BEFORE COMMENCING ANY WORK. ANY DISCREPANCIES ARE TO BE NOTIFIED TO **THE HONORABLE SOCIETY OF LINCOLN'S INN IMMEDIATELY**.
4. THIS DRAWING IS THE PROPERTY OF **THE HONORABLE SOCIETY OF LINCOLN'S INN**. COPYRIGHT IS RESERVED BY THEM AND THE DRAWING IS ISSUED ON THE CONDITION THAT IT IS NOT COPIED, REPRODUCED, RETAINED OR DISCLOSED TO ANY UNAUTHORISED PERSON, EITHER WHOLLY OR IN PART, WITHOUT THE CONSENT IN WRITING OF **THE HONORABLE SOCIETY OF LINCOLN'S INN**.
5. ALL WORK IS TO BE CARRIED OUT IN ACCORDANCE WITH THE CURRENT BUILDING REGULATIONS AND ALL ASSOCIATED BRITISH STANDARDS.
6. ALL WORKS ARE SUBJECT TO STATUTORY APPROVALS AND DETAILED SITE SURVEYS.

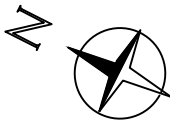

Rev.	Description	Design	Drawn	Checked	Approved	Date
------	-------------	--------	-------	---------	----------	------



Property :
Lincoln's Inn
Newman's Row, London, WC2A 3TL

Site Ref \ USRN :

Project No :

Drawing Title :
Great Hall & Library Existing Roof Plan

Design: / Drawn: PH HSLI Approved: HSLI

Date : 26/02/2020 Scale : 1:200@A3 / 1:100@A1

Drawing No :
GH_L_RP

Rev. No :
A