

# PLANNING

The contractor must check dimensions on site. Only figured dimensions to be worked from.


Any discrepancies must be reported to the architect before proceeding.

NOTES:

This drawing is © copyright Platform 5 Architects LLP




1 Existing North Elevation  
1 : 100

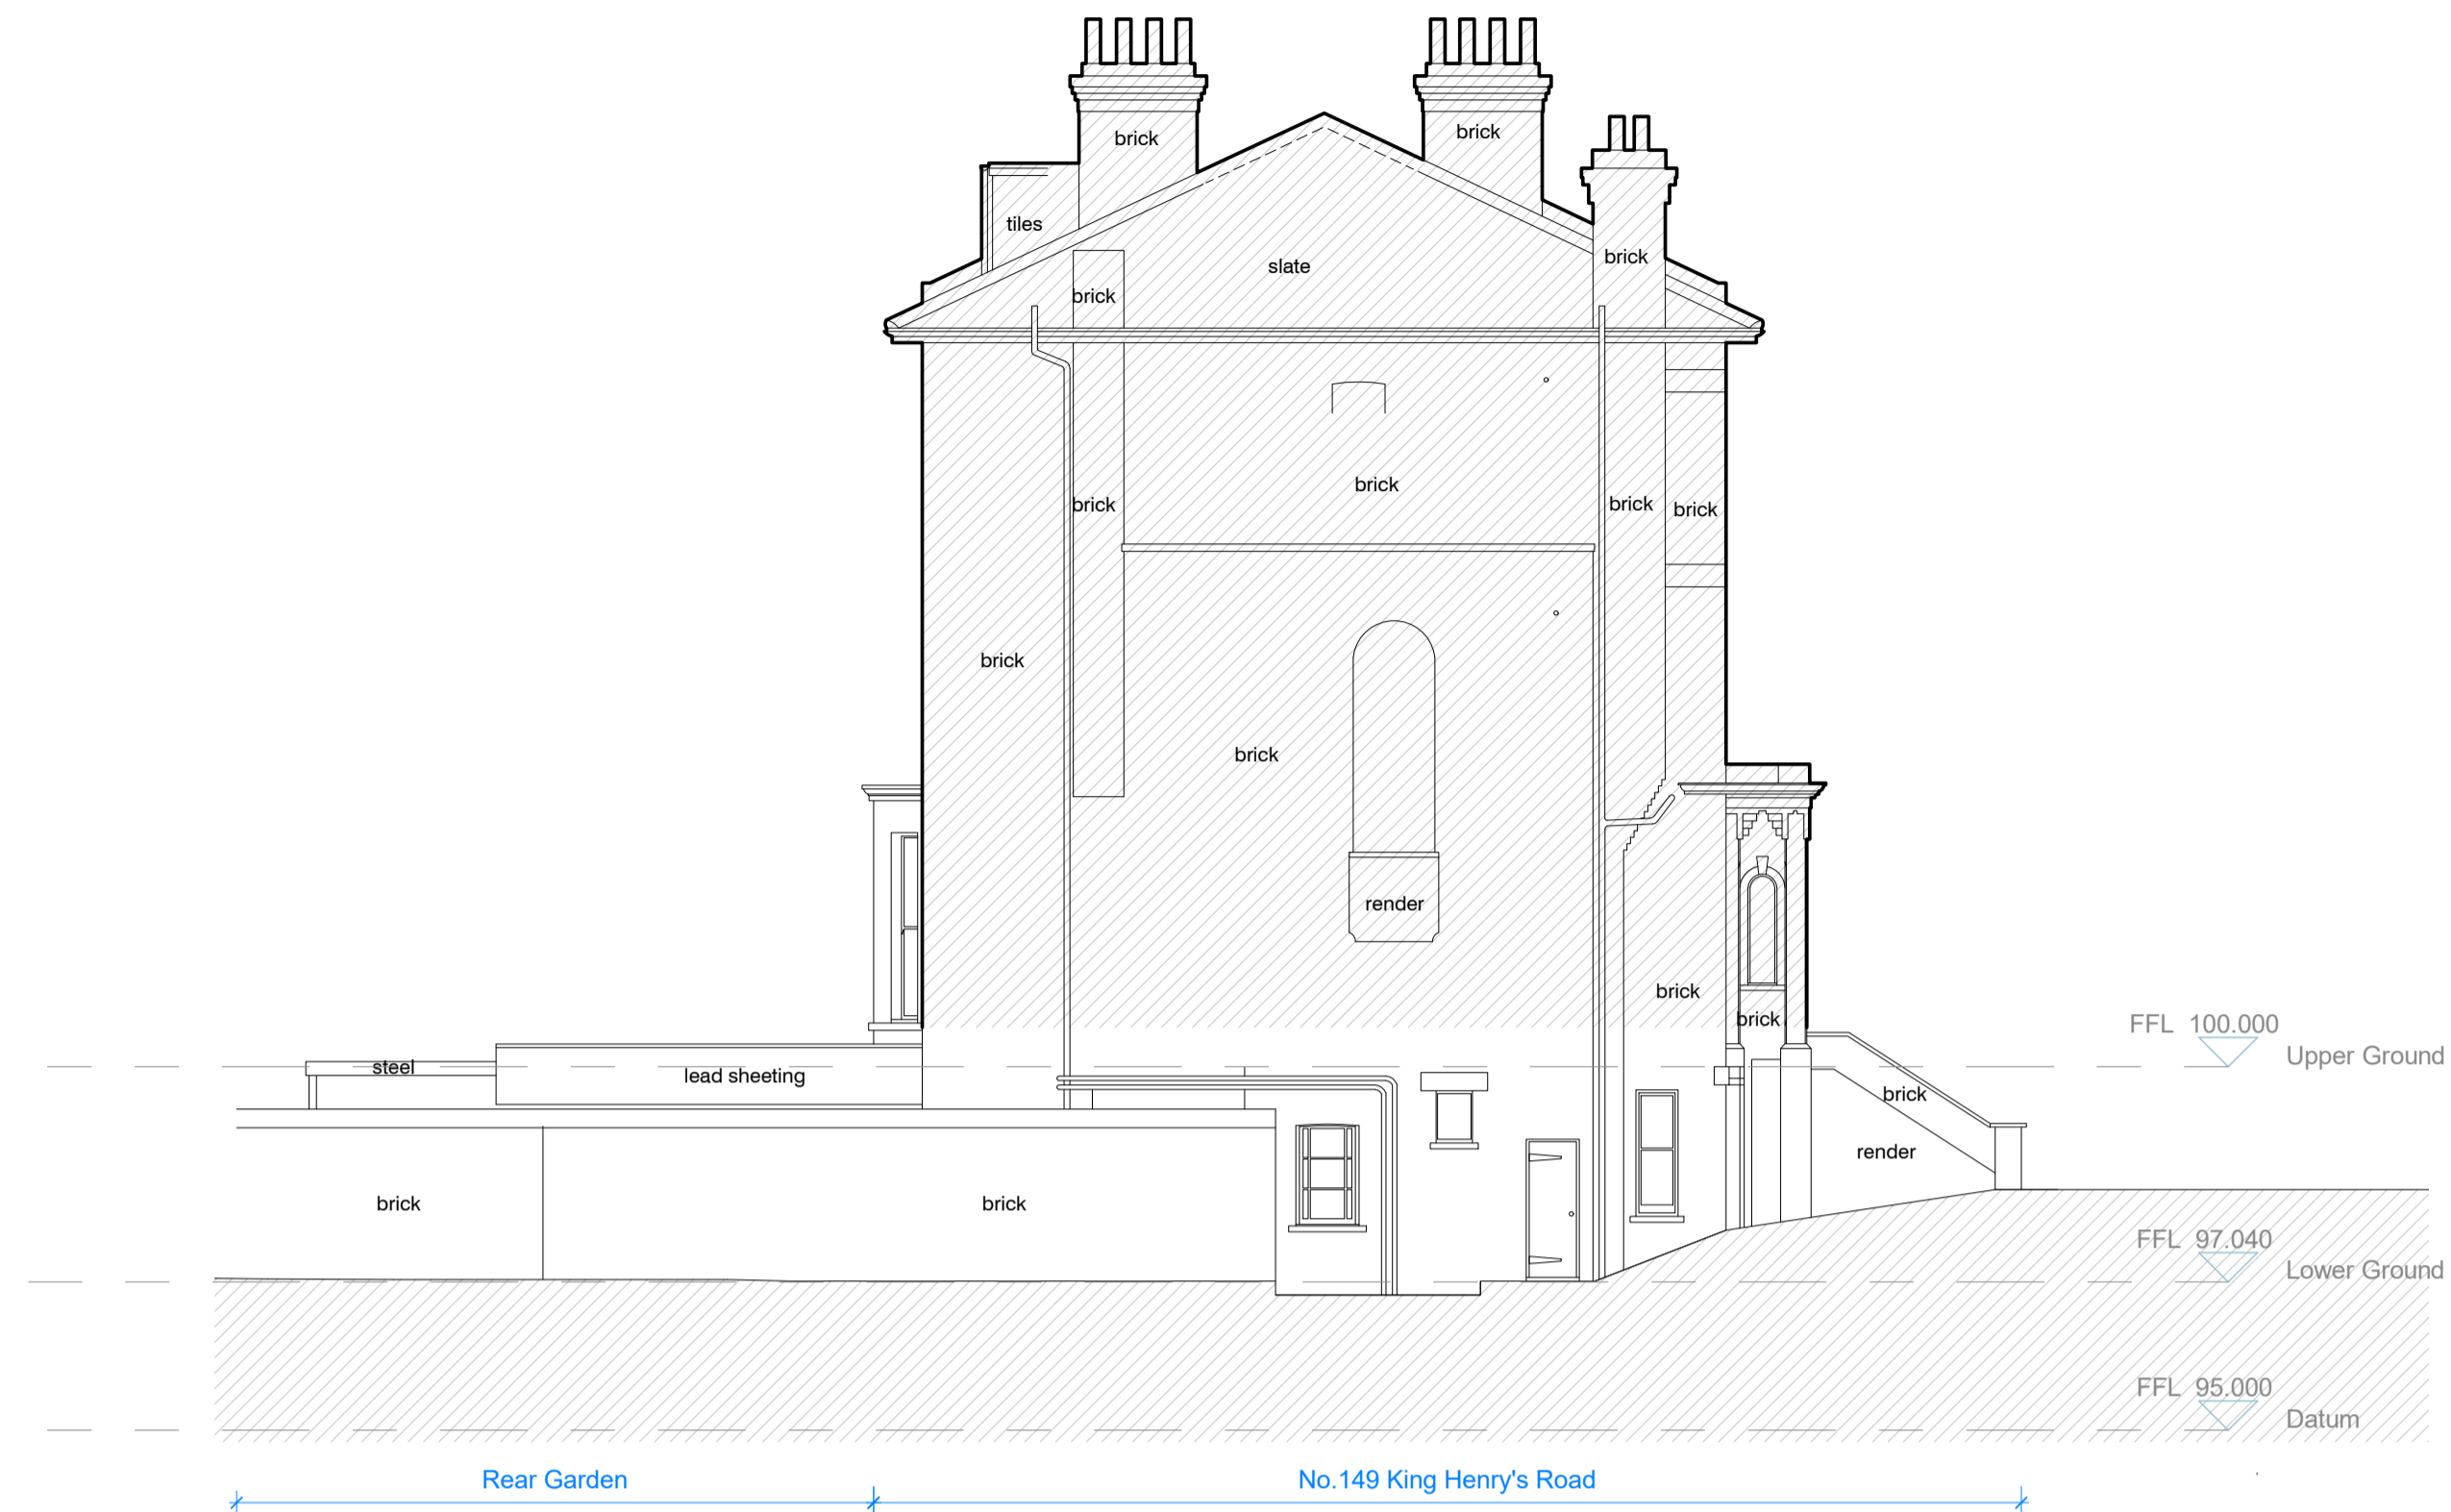

2 Existing East Elevation  
1 : 100




3 Existing South Elevation  
1 : 100

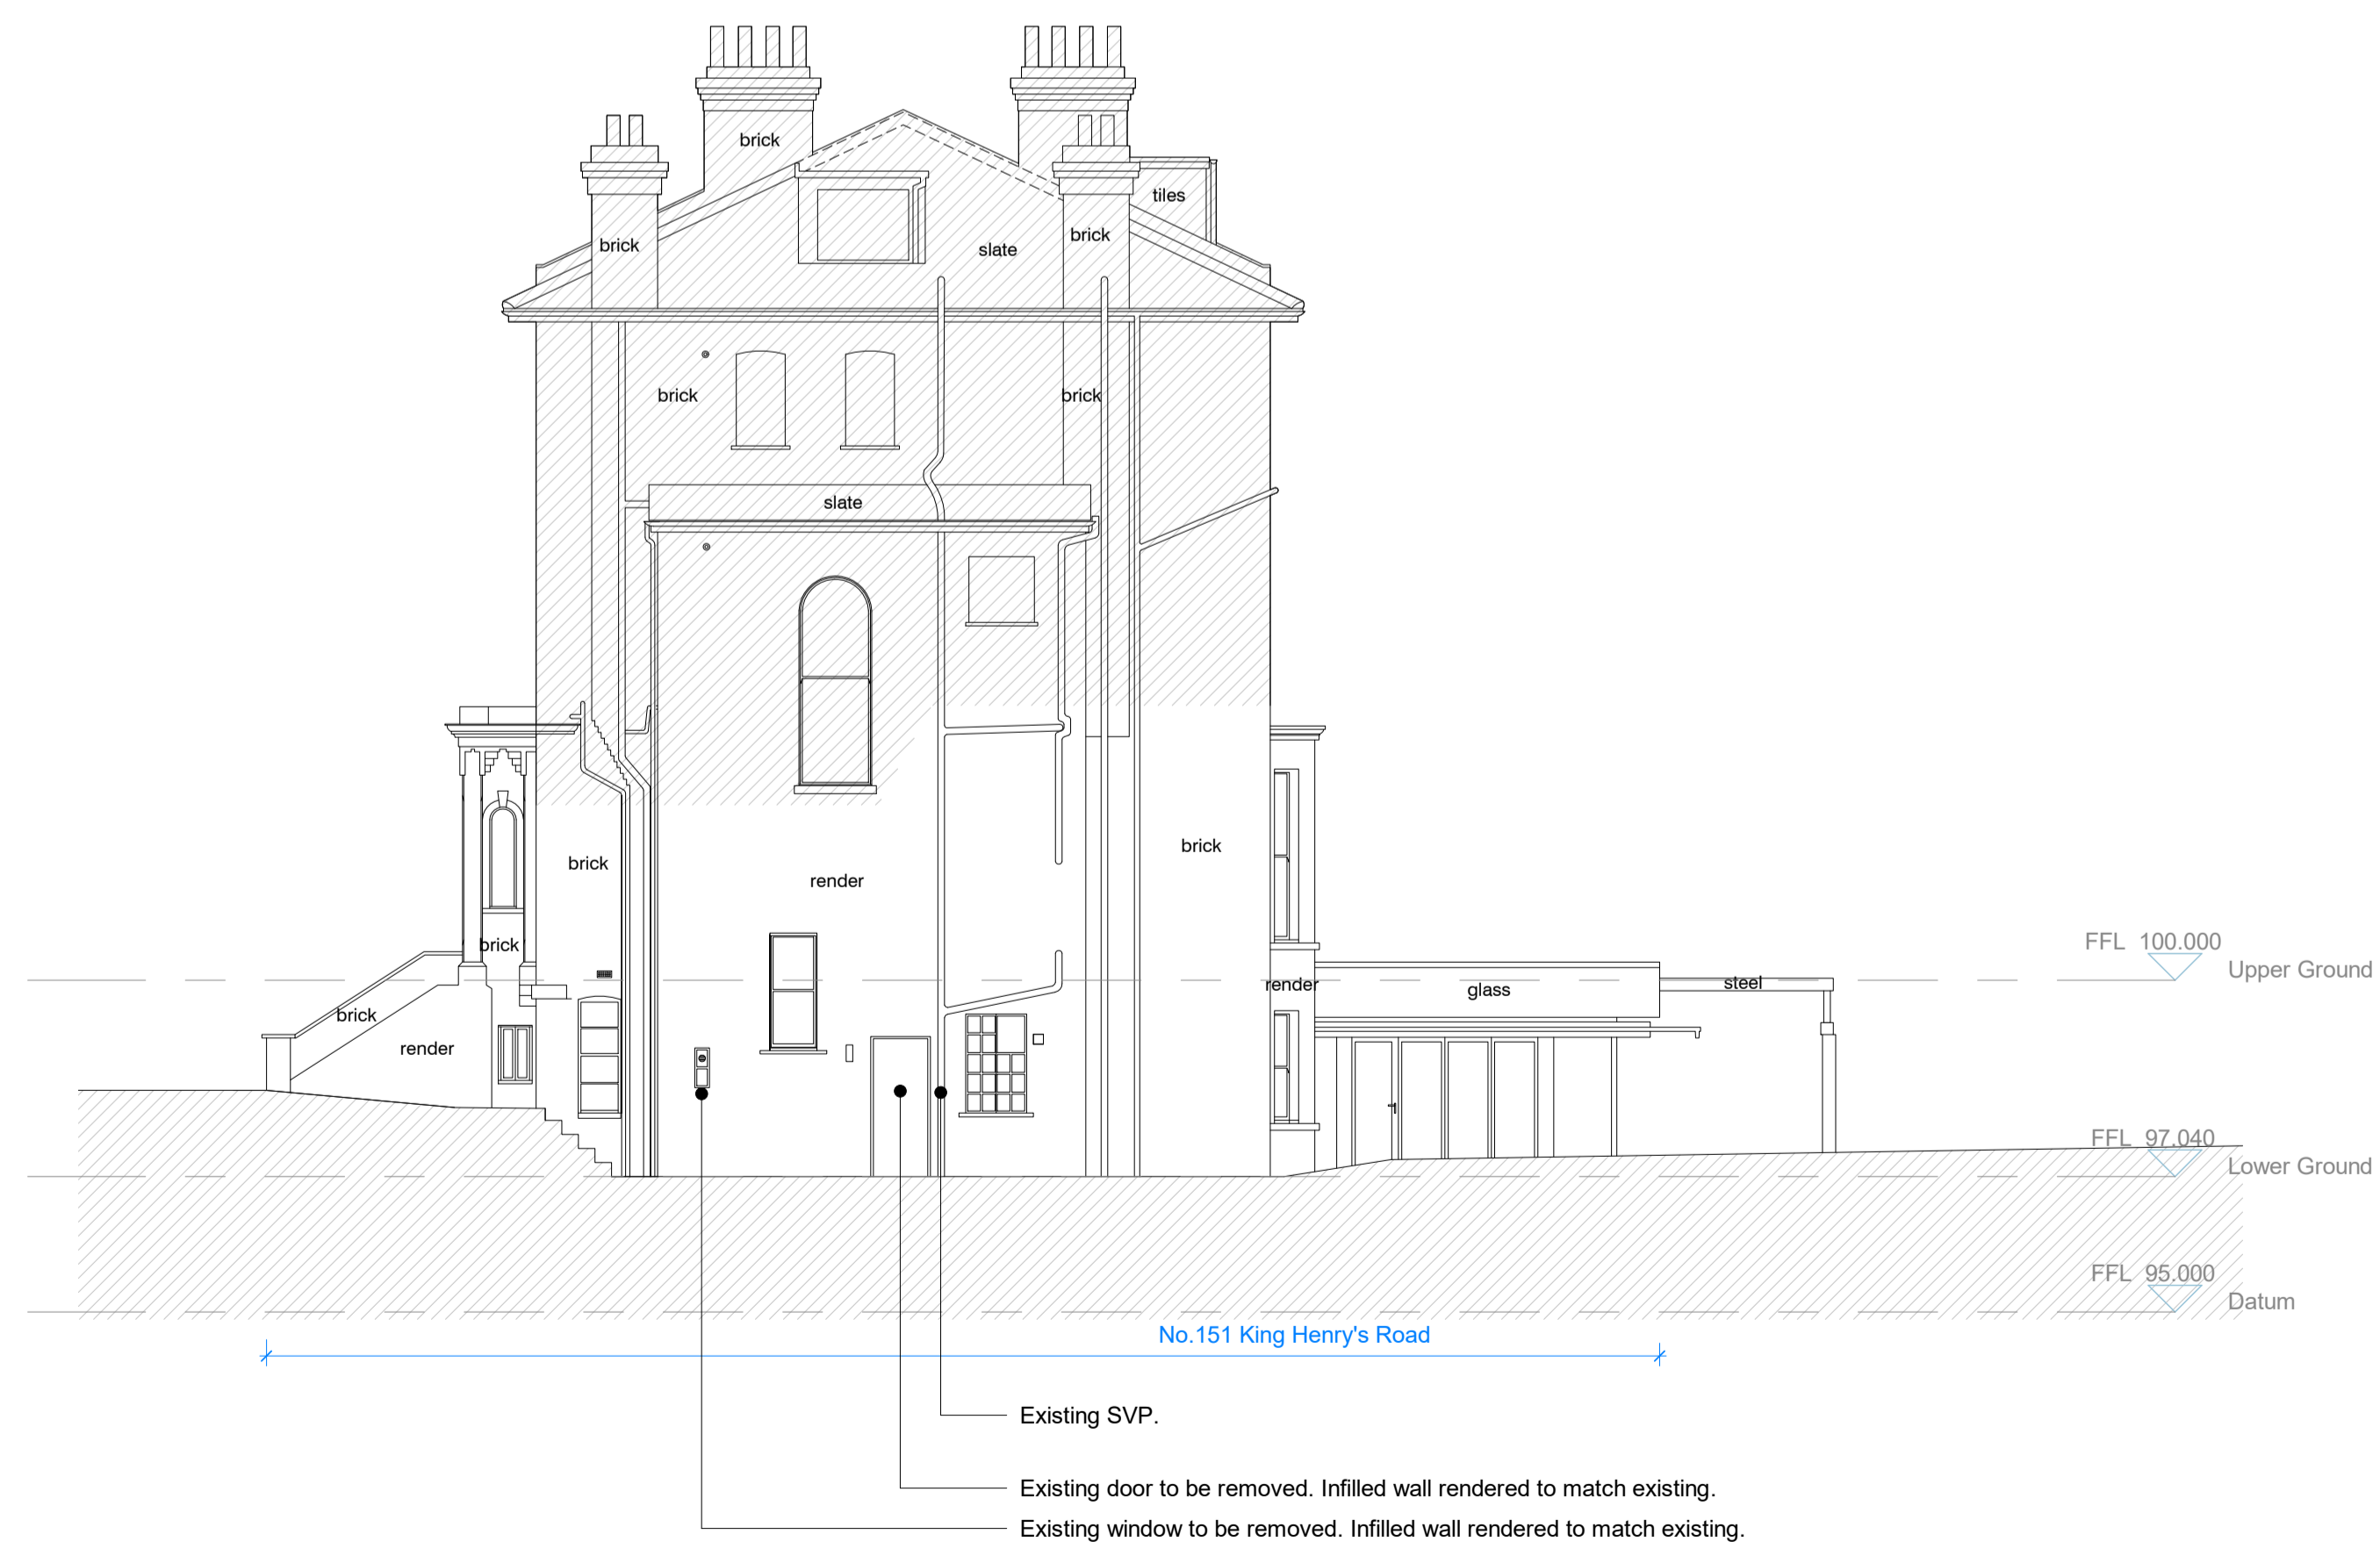

4 Existing West Elevation  
1 : 100

Rev.	Date	Description	Checked
P2	12.02.20	Issued for planning	PM
P1	29.01.20	Issued for information	PM

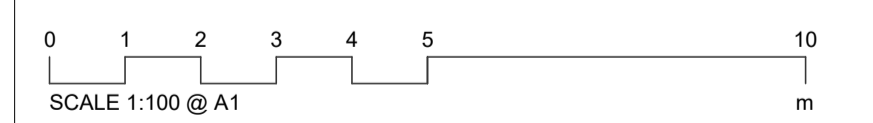

**Platform 5**  
architects

Unit 102  
94 Hanbury Street  
London  
E1 5JL

t 020 7377 8885  
e info@platform5architects.com  
w www.platform5architects.com

PROJECT TITLE  
King Henry's Road

DRAWING TITLE  
Existing Elevations

ISSUING DATE  
30/01/20

SCALE @ A1  
1:100

SCALE @ A0  
1:200

PROJECT NO.  
20-100

DRAWING NO.  
030

REVISION  
P2