


THIS DRAWING MUST BE READ IN CONJUNCTION WITH OTHER ARCHITECTS, CONSULTANTS, SUB-CONTRACTORS AND SPECIALIST DRAWINGS.

ALL DIMENSIONS ARE IN MILLIMETRES UNLESS STATED OTHERWISE.


ALL DIMENSIONS ARE TO BE VERIFIED ON SITE AND CONFIRMED BY THE CONTRACTOR, BEFORE COMMENCEMENT OF CONSTRUCTION.

IF THIS DRAWING EXCEEDS THE QUANTITIES TAKEN, IN ANY WAY, THE ARCHITECTS ARE TO BE INFORMED BEFORE THE WORK IS PUT IN HAND.

Rev	Date	Revision	By	Chk
E	17.01.20	ISSUED FOR TENDER	AM	***
F	03.02.20	Site trees added	AM	***
G	10.02.20	Site and location boundaries revised	AM	***

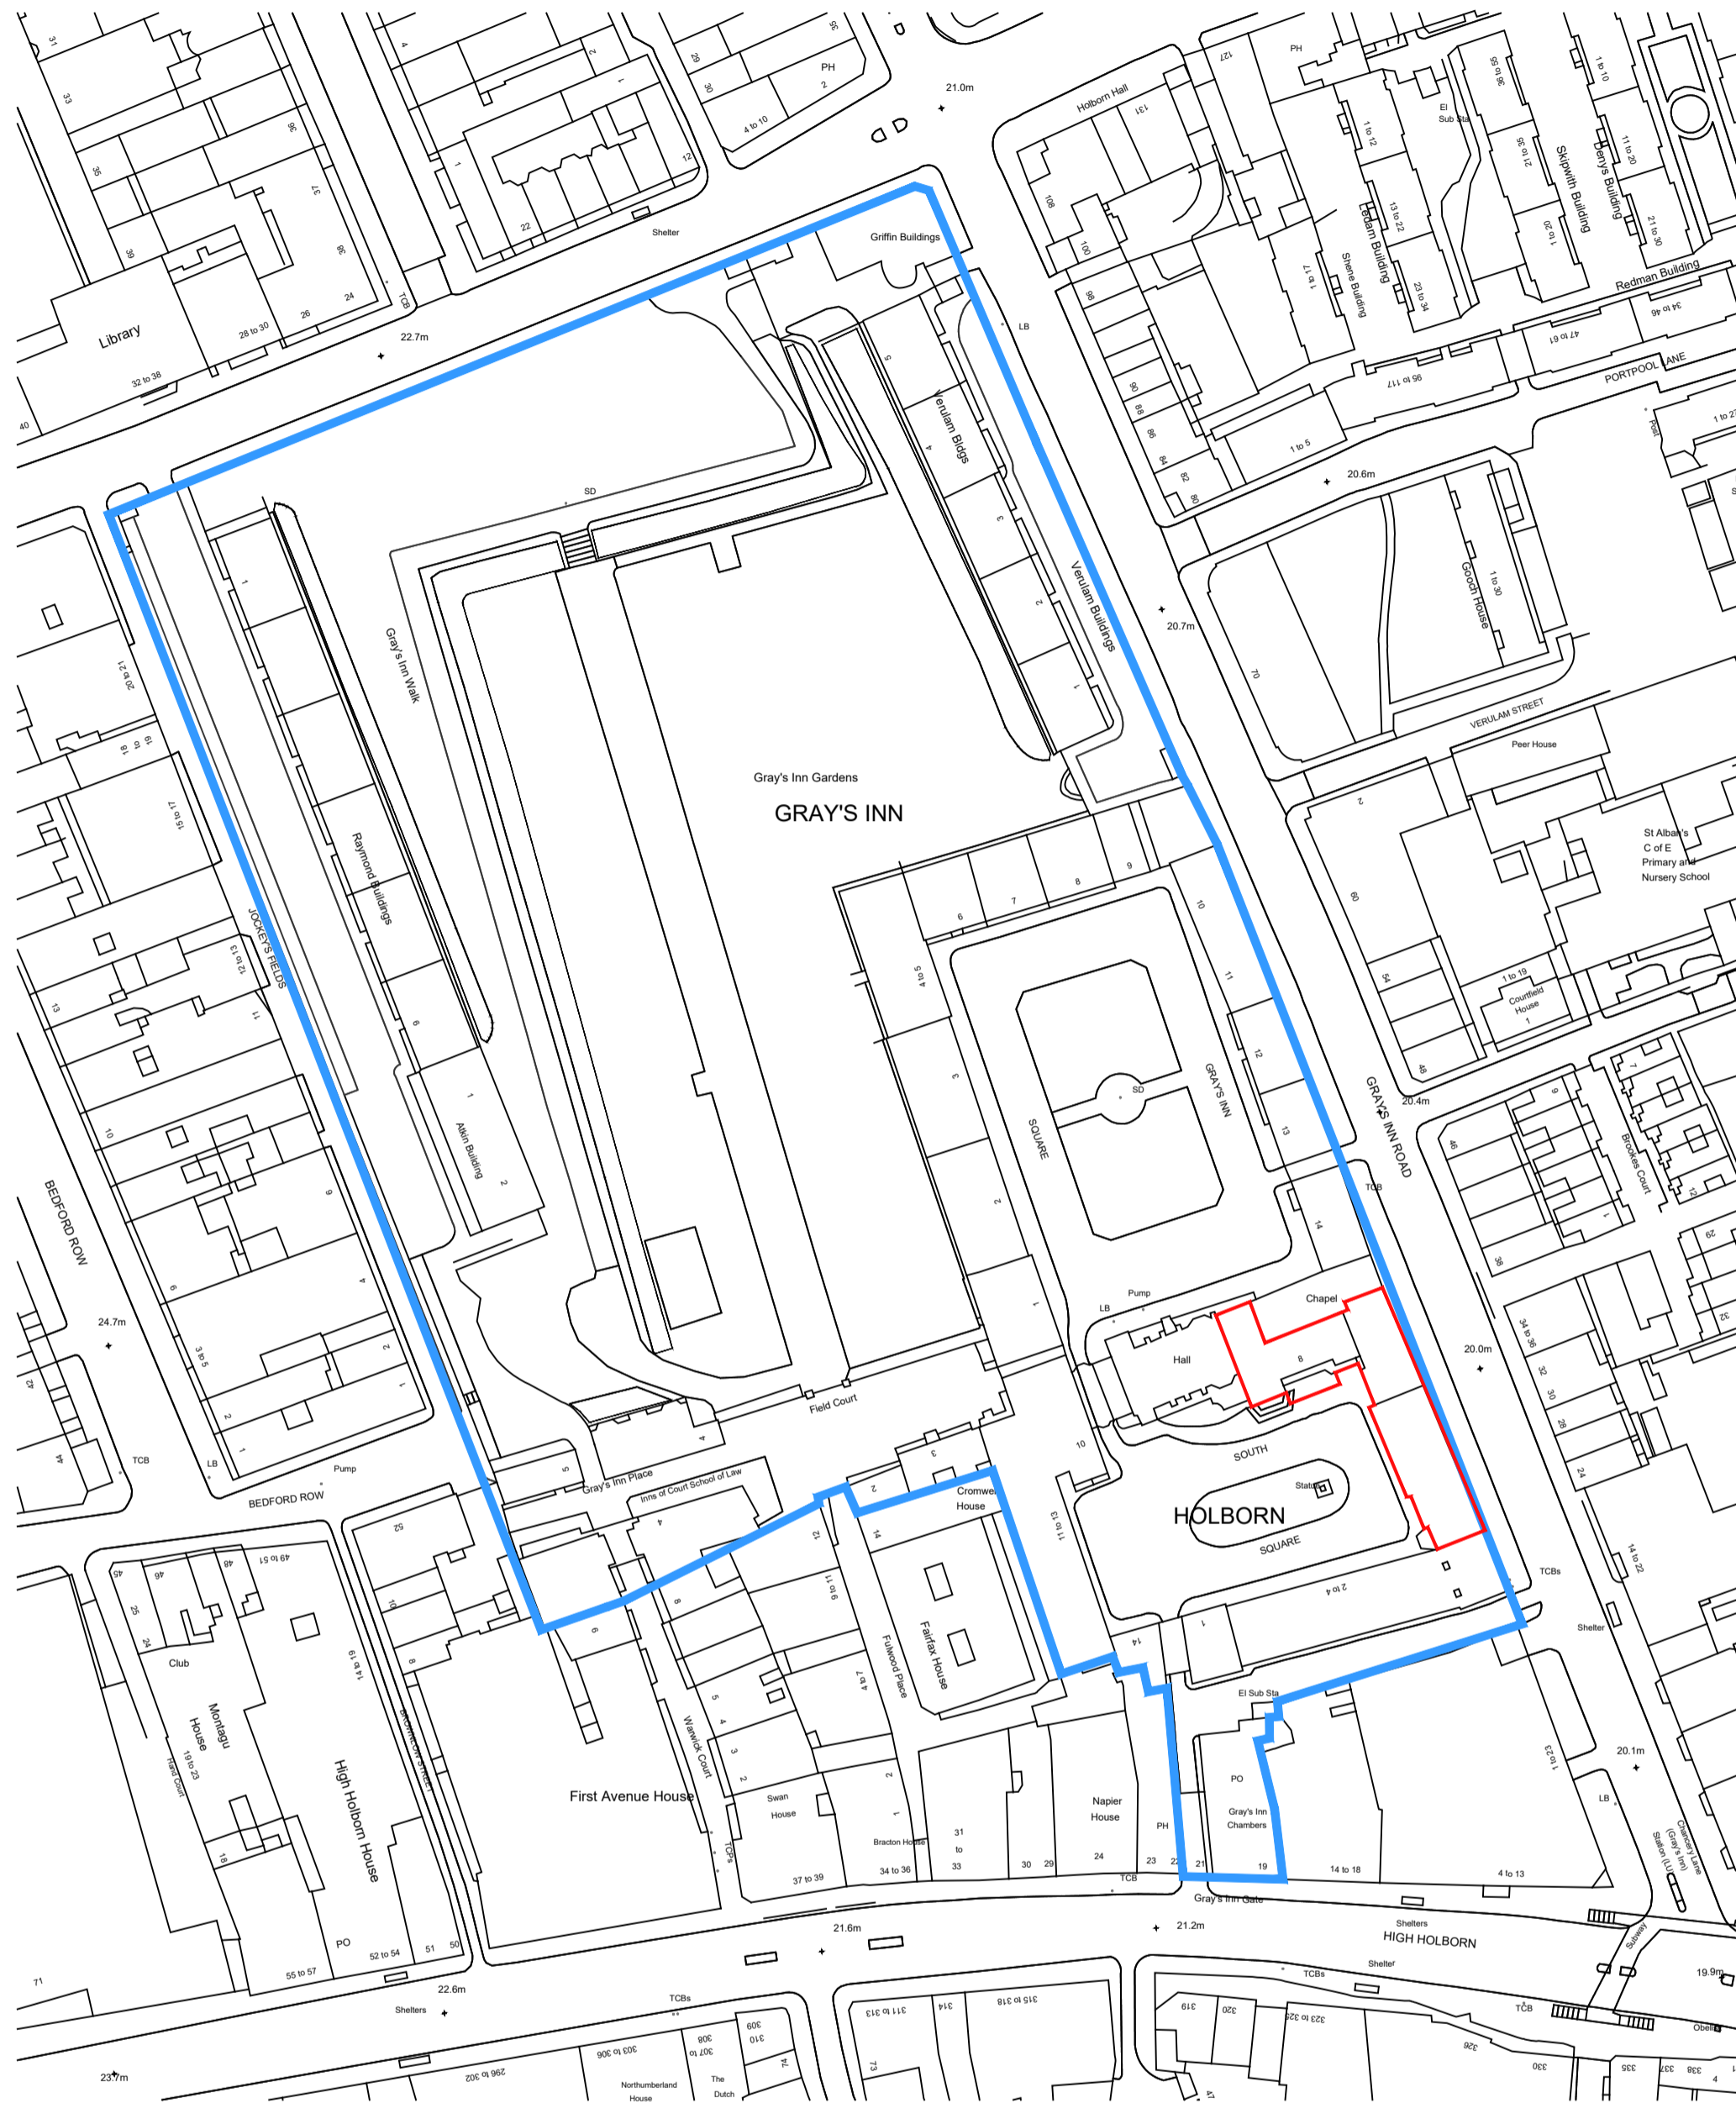

Location Plan
 0 10 20 30 40 50 metres
 Scale Bar 1:1250

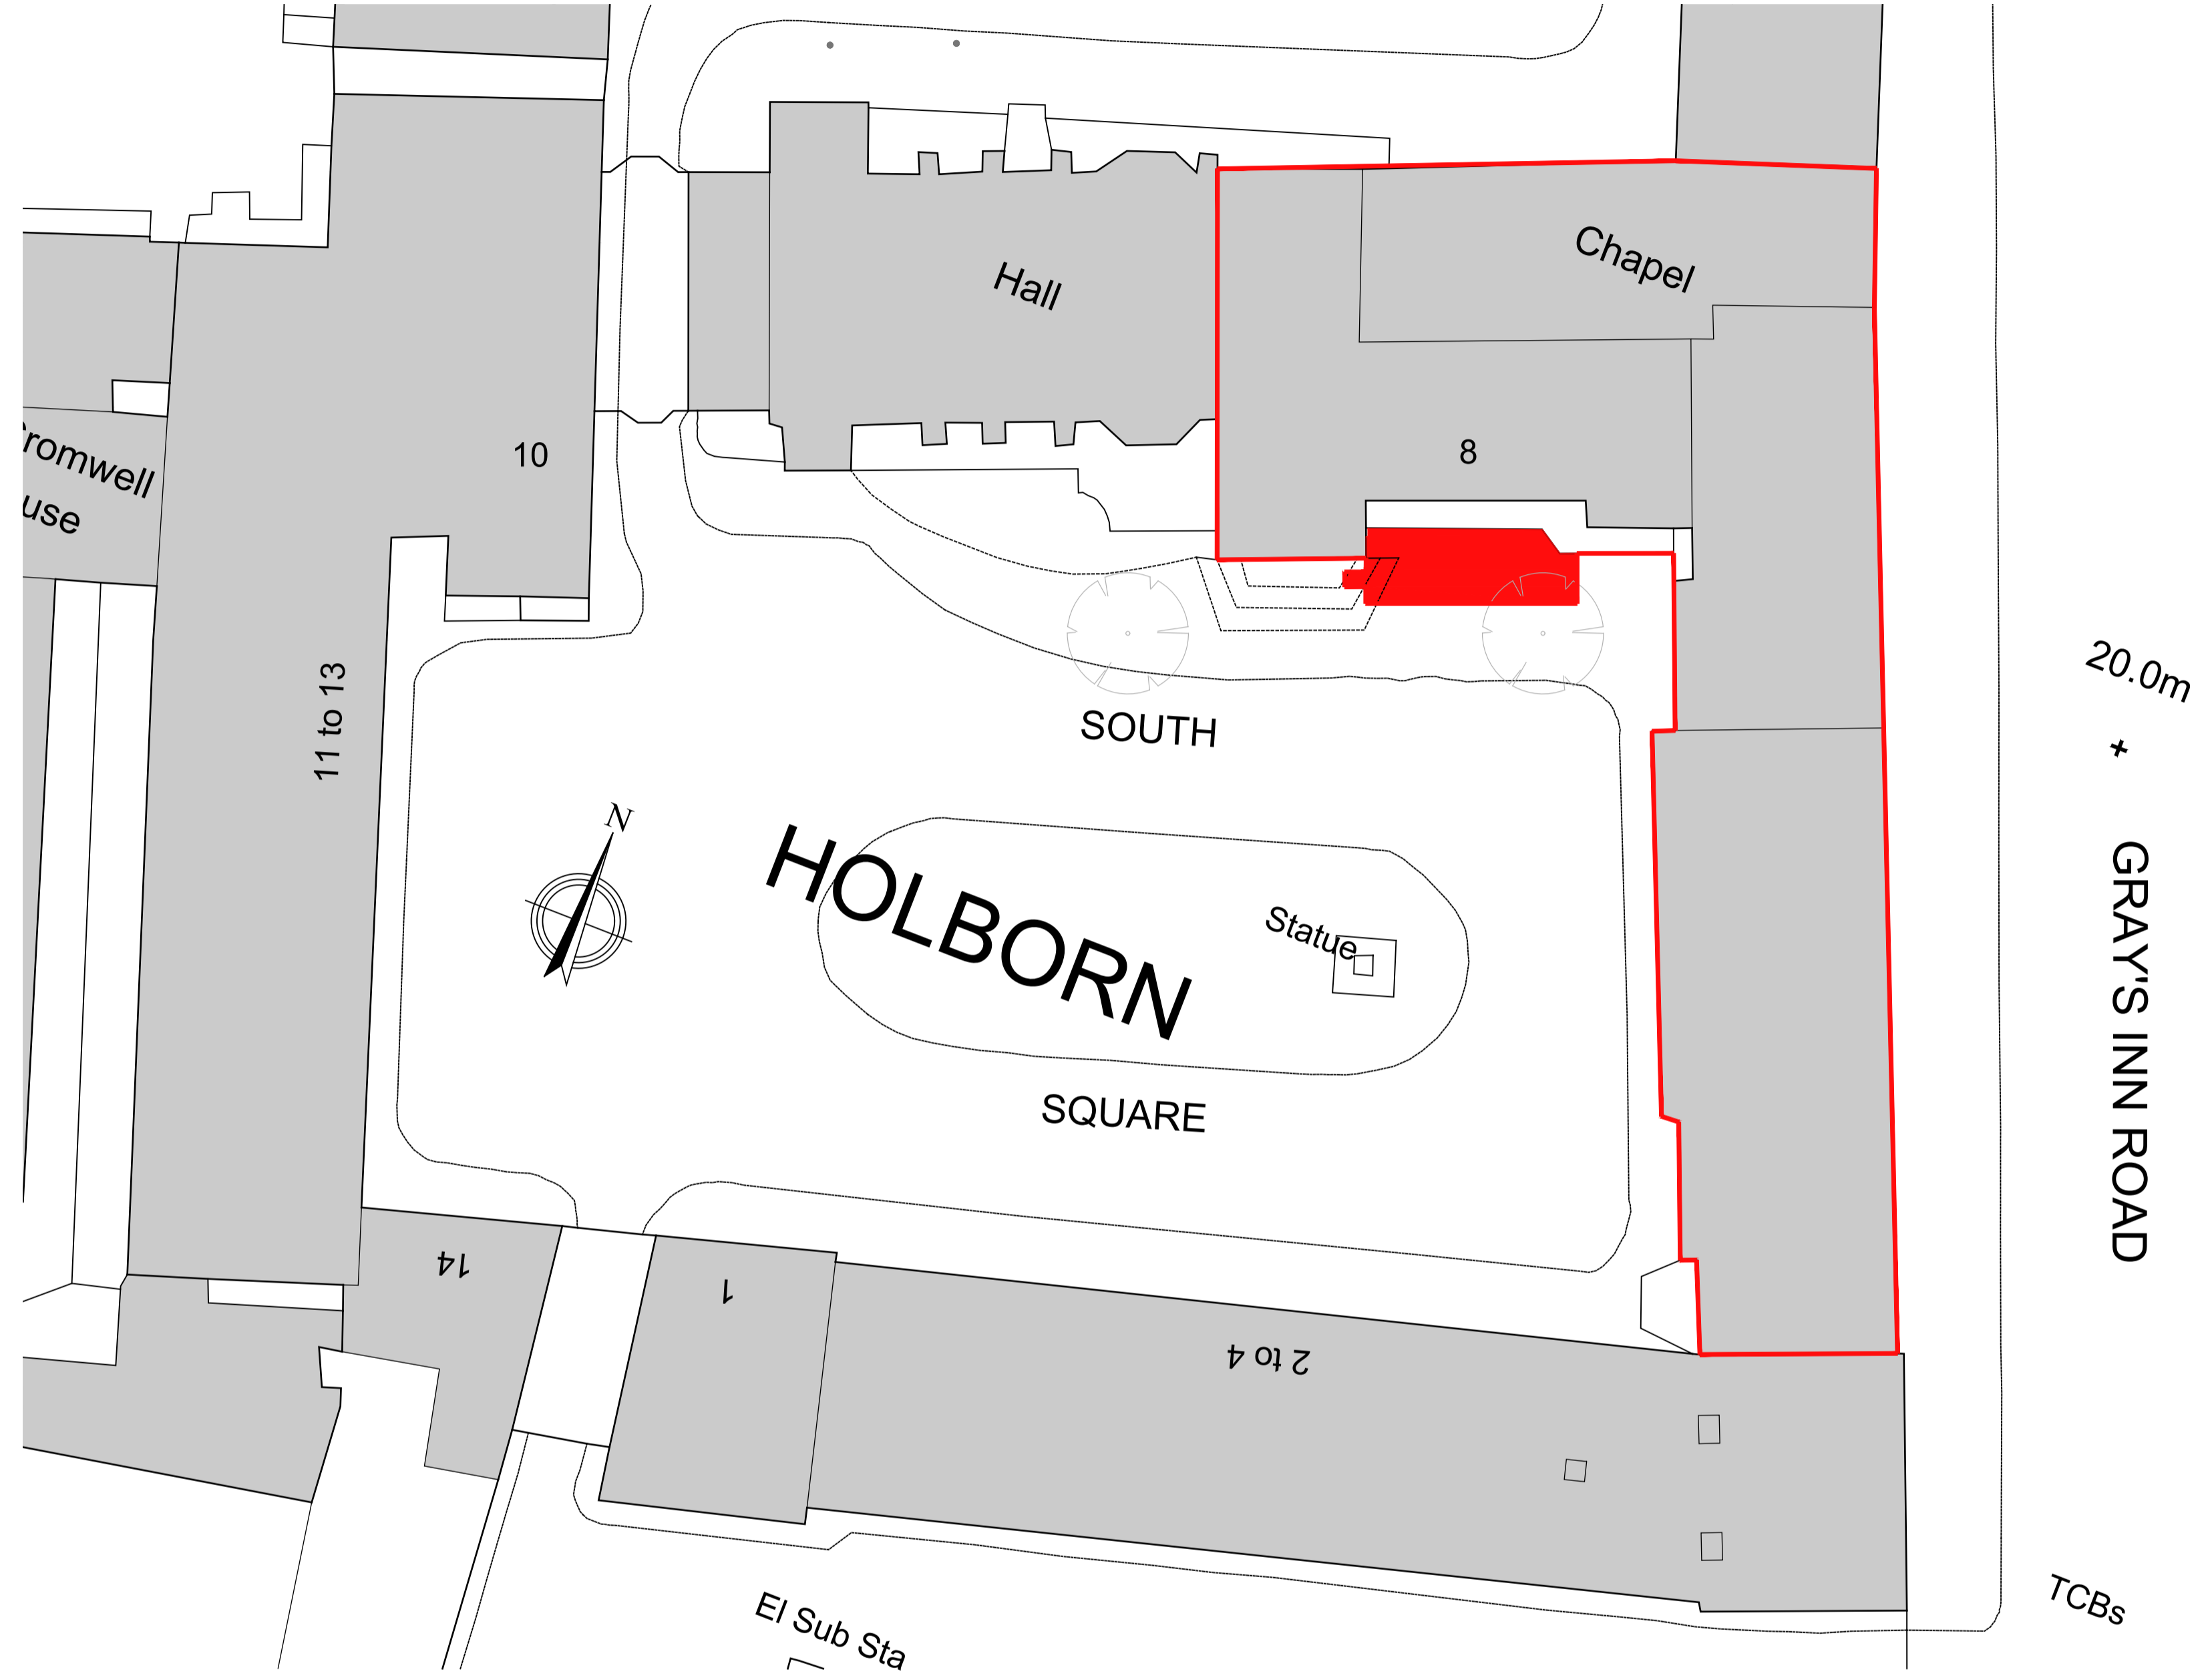

SITE PLAN
 0m 5m 10m 20m



Gilmore Hankey Kirke Limited ©
 5 Port House, Square Rigger Row,
 Plantation Wharf, London SW11 3TY

Tel: +44 (0)20 7471 8000
 Email: mail@ghkarchitects.co.uk
 Web: www.ghkarchitects.co.uk
 Client

The Honourable Society of Gray's Inn

Project Name
**Law School
 Holker Library**
 Drawing
**Below Ground Vaults, South Square
 Site and Location plans**

Scale
 1:1250 & 1:250 @A1 1:2500 & 1:500 @ A3

Drawn by
 ANM 19 Dec 2019
 Checked by
 RJY 19 Dec 2019

Project No. Drawing No Revision

HK 2252 01.049 G