


1 Context
SCALE 1: 500

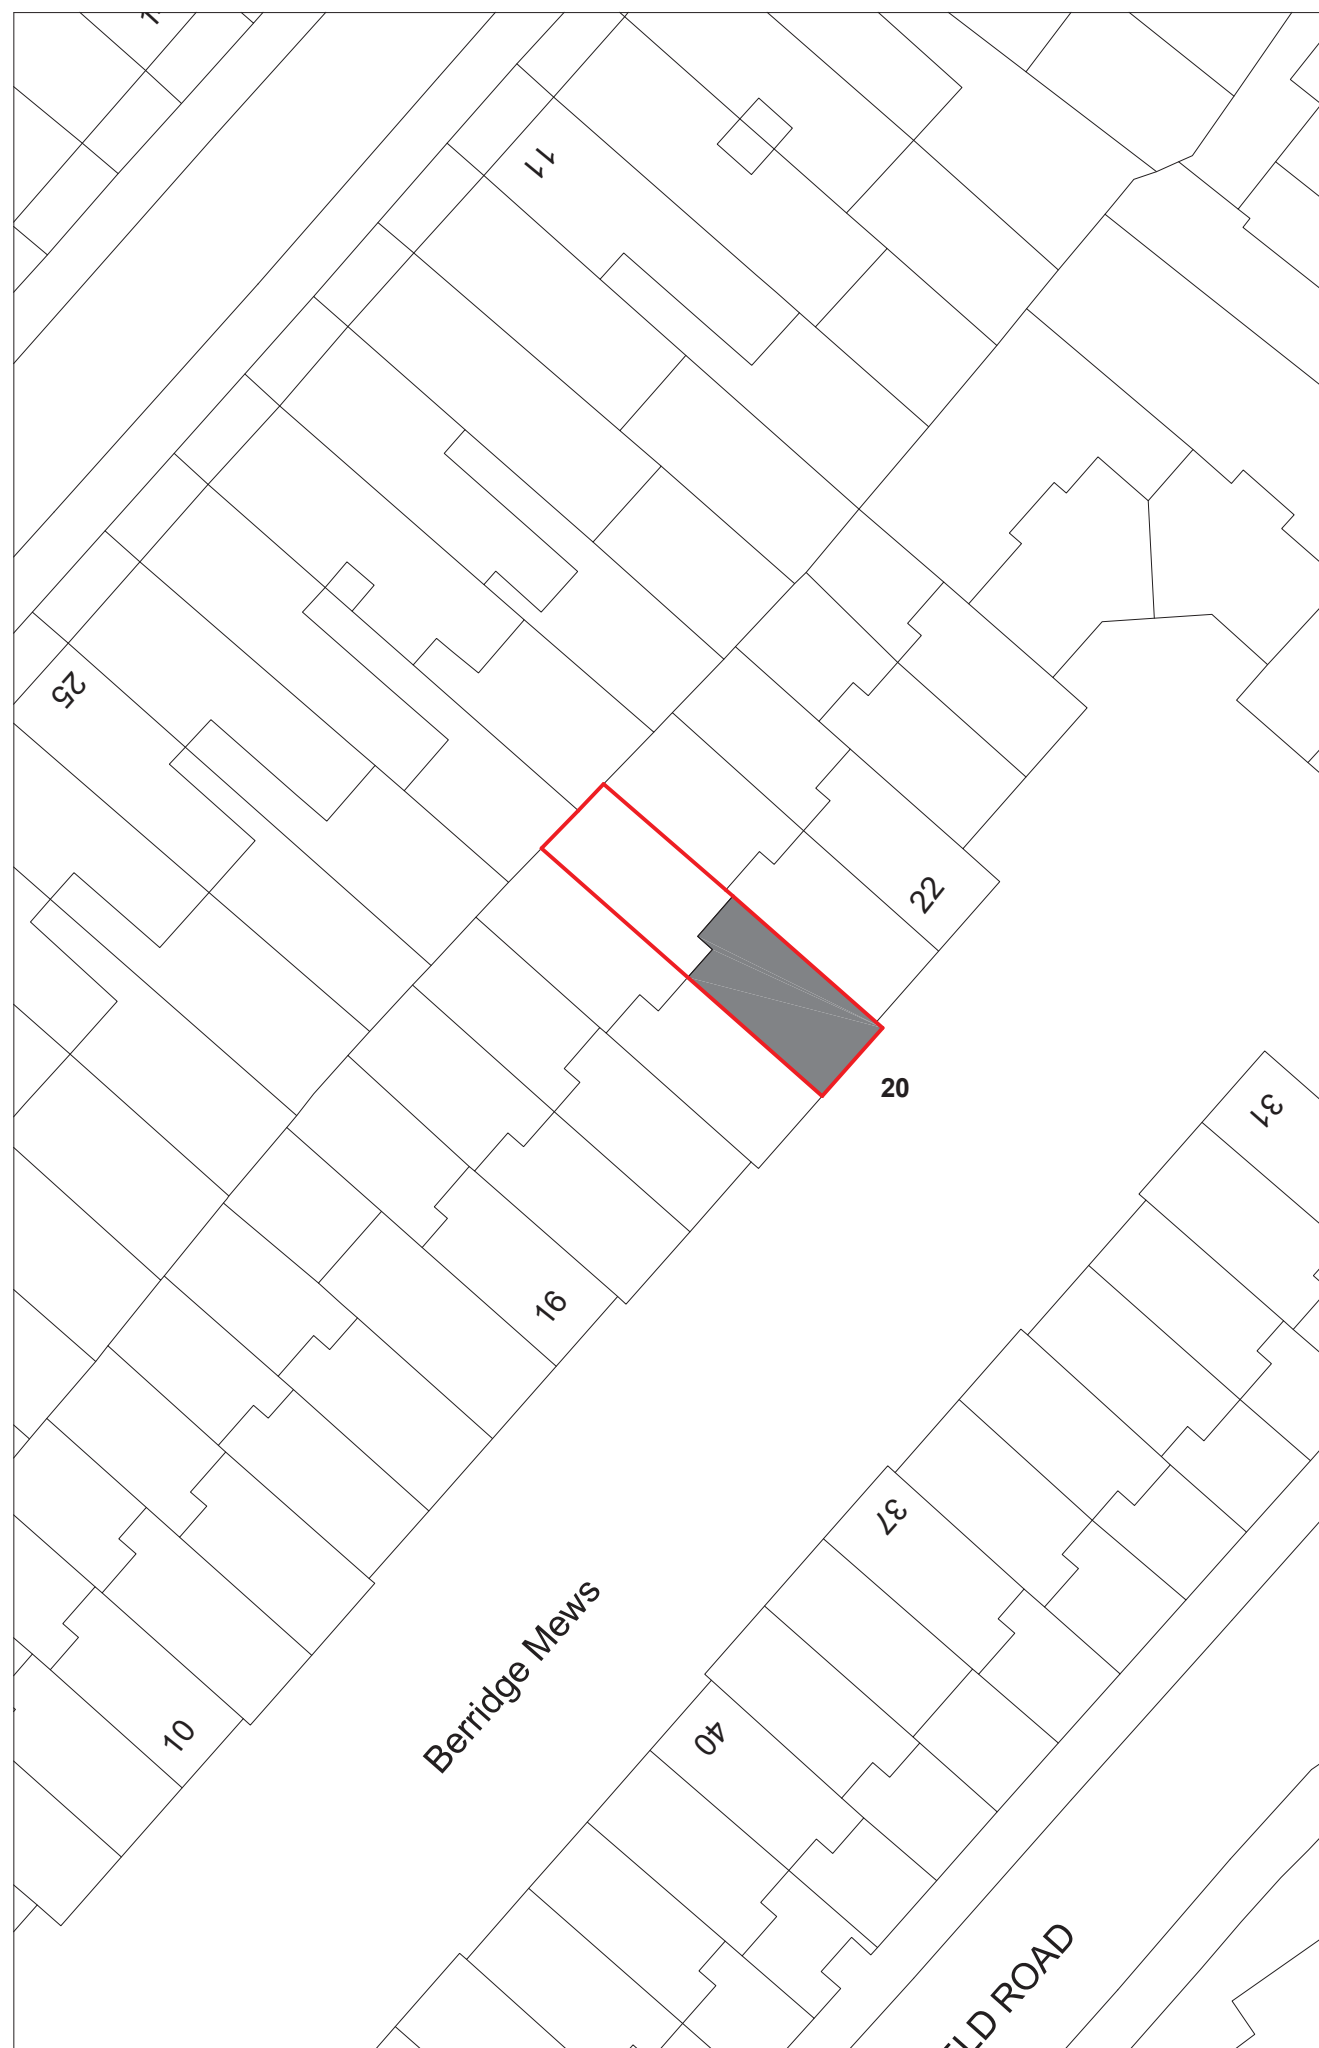

2 Site Plan
SCALE 1: 200

Notes © Ernest Tsui Architects + Partners

- G1 All levels are based on the os datum. All dimensions are given in millimeters unless noted otherwise. Dimensions shall be verified on site before proceeding with the work.
- G2 Discrepancies between the architectural drawings and drawings of the other disciplines shall be brought to the immediate attention of the Architect.
- G3 Use figured dimensions only. Do not scale from drawings. IF IN DOUBT, ASK.
- G4 All works to be closed out in accordance with the British Standards and codes of practice unless otherwise directed in specifications.
- G5 Clear height is shown as 3000
- G6 New Levels are shown thus: =16.400
Existing Levels are shown thus: EX+16.400
Retained Existing Levels: EX+16.400
Datum Level +0.000 = EX+99.500
Refer to client supplied survey drawings
- G7 Refer to Structural Engineer's drawings and specifications for all structural information.
- G8 Refer to Service Engineer's drawings and specifications for all services information.
- G9 Refer to the Specialist Consultant's drawings and specifications for all specialist items.
- G10 For elements of work subject to Contractor's Design, this drawing is indicative of the visual and performance requirements only. The Contractor is responsible for the detailed design and co-ordination of the installation within the parameters defined in the specification, design drawings, contract terms & contract documents.

Revision	Date

Disclaimer:
This drawing is to be read in conjunction with all related drawings. Do not scale from this drawing. All dimensions must be checked and verified on site before commencing any work or producing shop drawings. The originator should be notified immediately of any discrepancy



Ernest Tsui Architects + Partners
25 Maidenshaw road, Epsom
Surrey, KT19 8HE
www.ernesttsui-architects.co.uk
Company No. 8124855

Project	20 Berridge Mews London, NW6 1RF
----------------	-------------------------------------

Title	PLANNING CONTEXT & SITE PLAN
--------------	--

Date	January 2020
-------------	--------------

Scale	As indicated @ A1
--------------	-------------------

Drawn	LR
--------------	----

Status	FOR INFORMATION
---------------	-----------------

Authorised	ET
-------------------	----

Drg No	S000
---------------	------