
 


Notes DO NOT SCALE - Use Figure Dimensions Only IF IN DOUBT - ASK

©Roger Mears Architects llp 2020

Key:

- EXISTING WALLS
- NEW PARTITION
- CHANGES

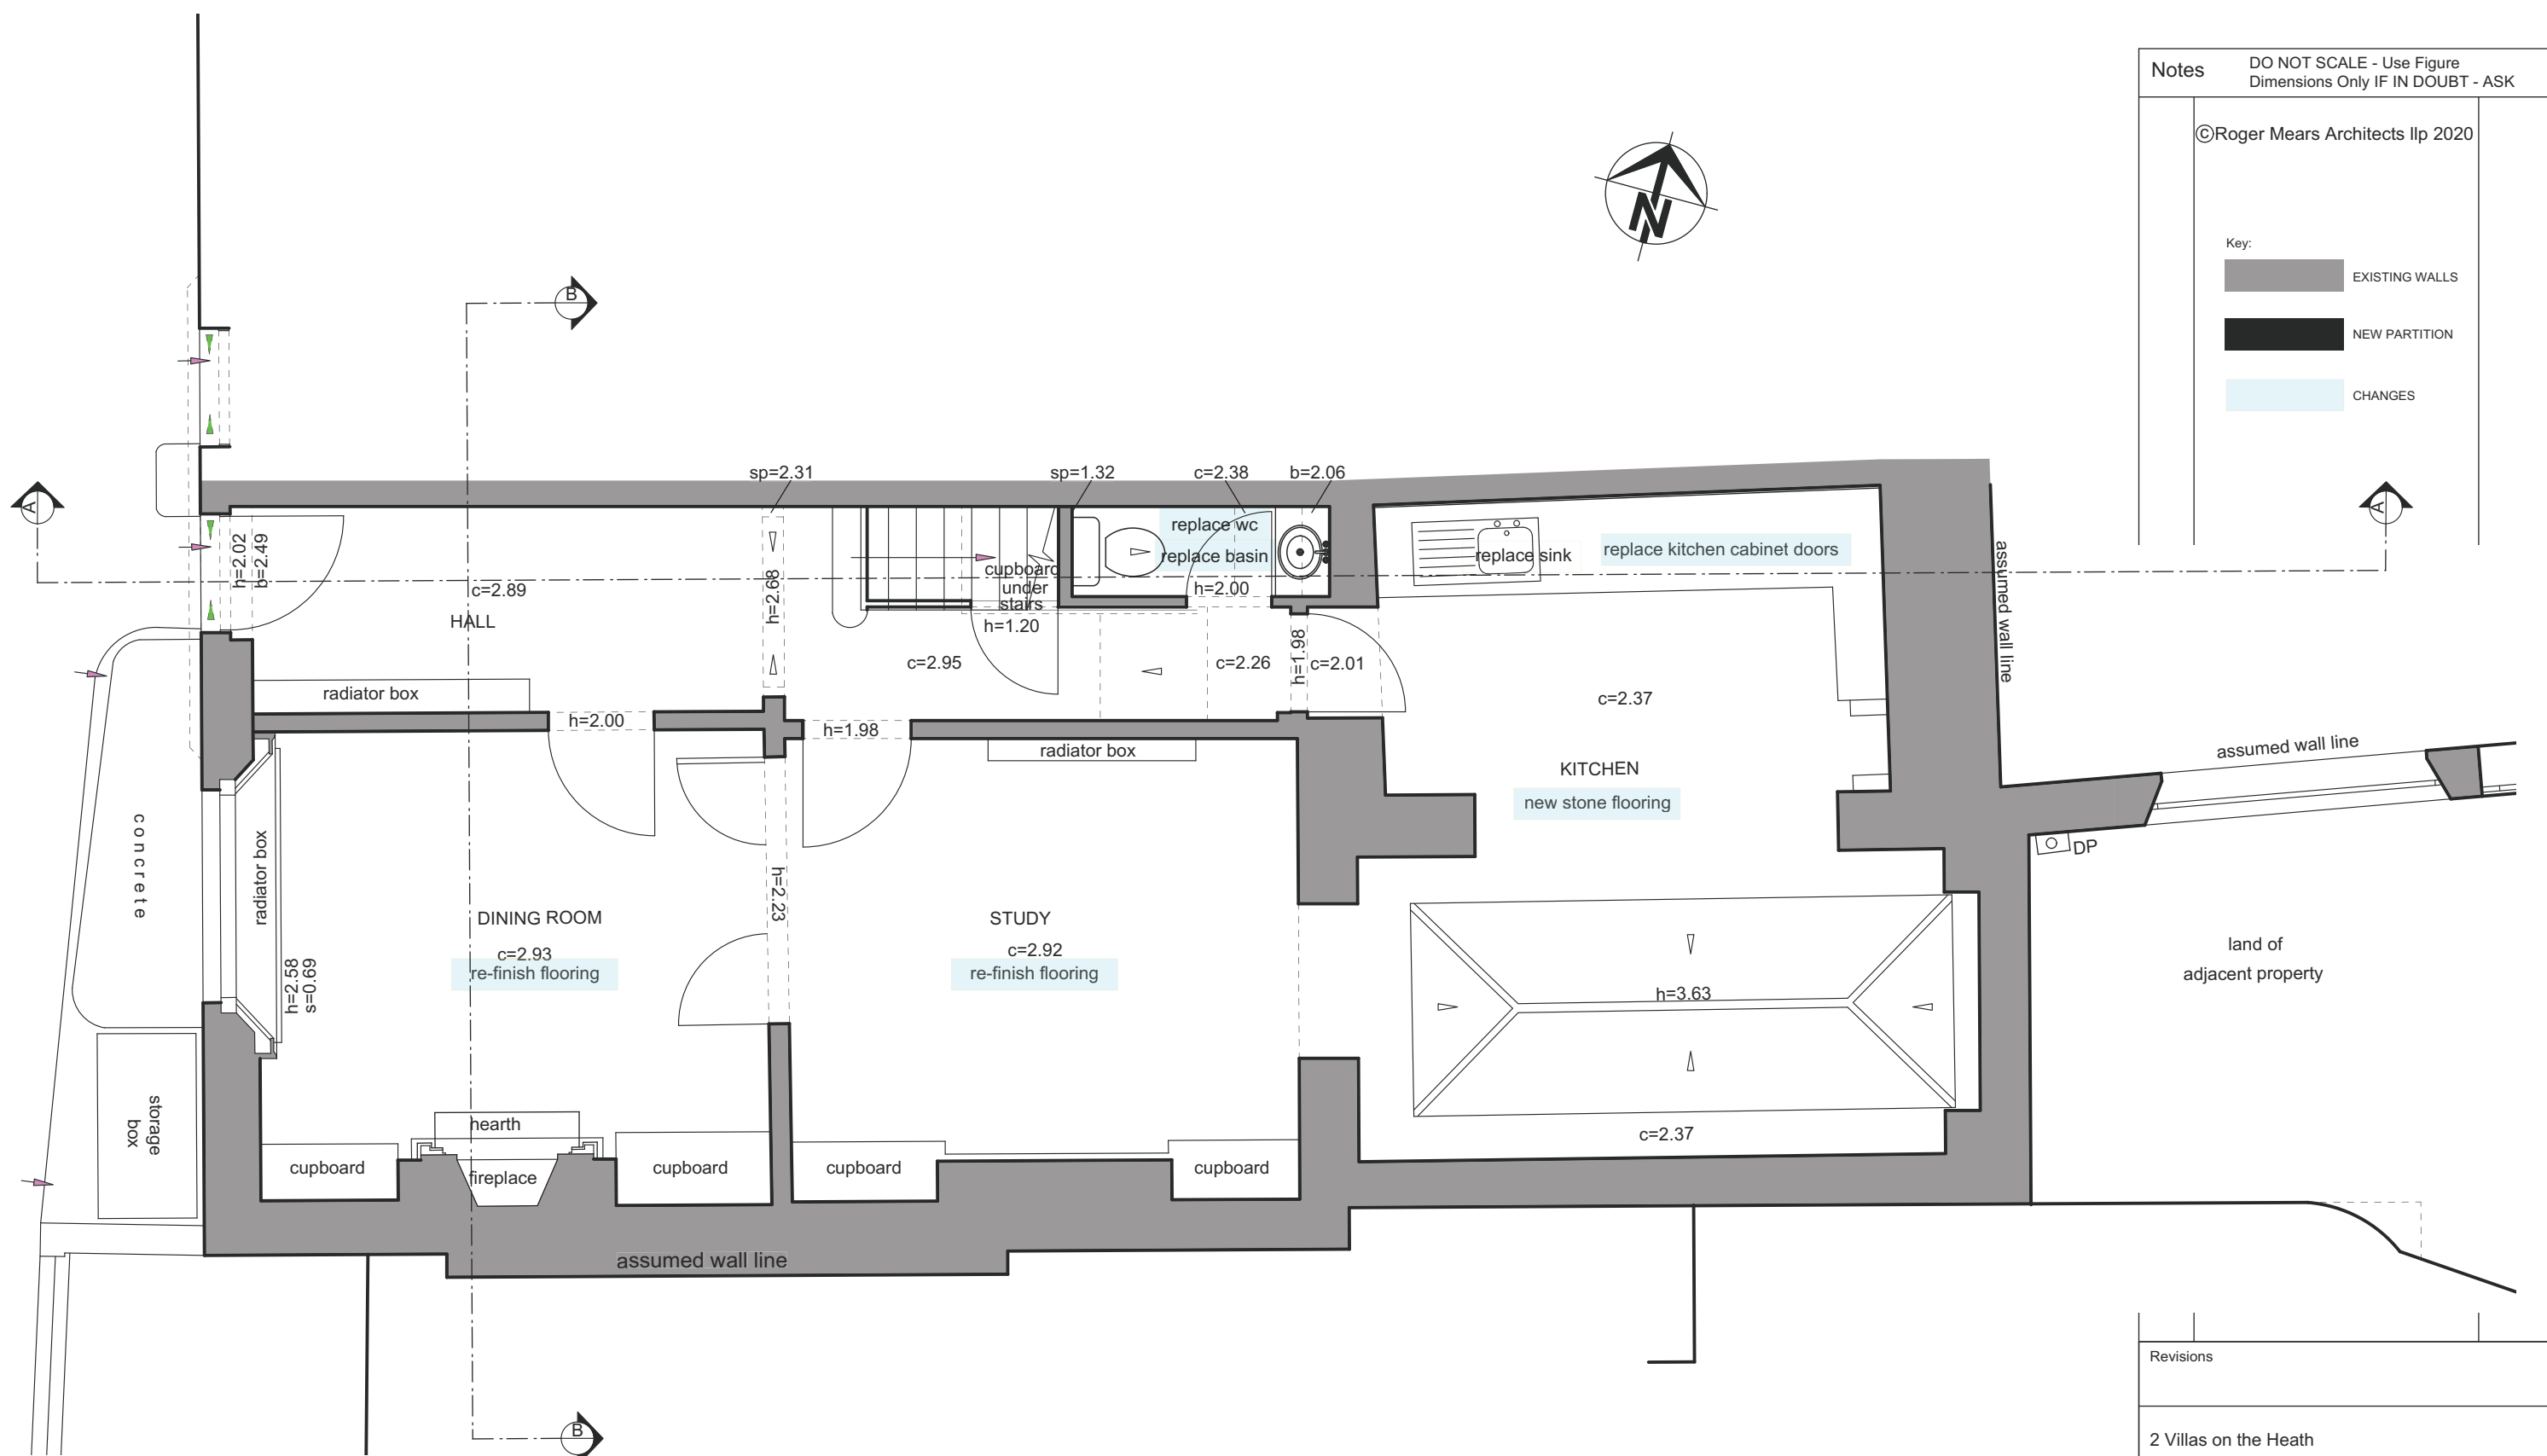

Revisions				
2 Villas on the Heath Hampstead NW3 1BA				
Proposed Ground Floor Plan				
ROGER MEARS ARCHITECTS LLP 2 Compton Terrace London N1 2UN				
rma@rogermears.co.uk www.rmears.co.uk			tel 020 7359 8222 fax 020 7354 5208	
Date	Scale	Job No.	Code	Dwg No.
27.11.19		1902		11

01 Proposed Ground Floor Plan
11 1:50@A3; 1:25@A1