


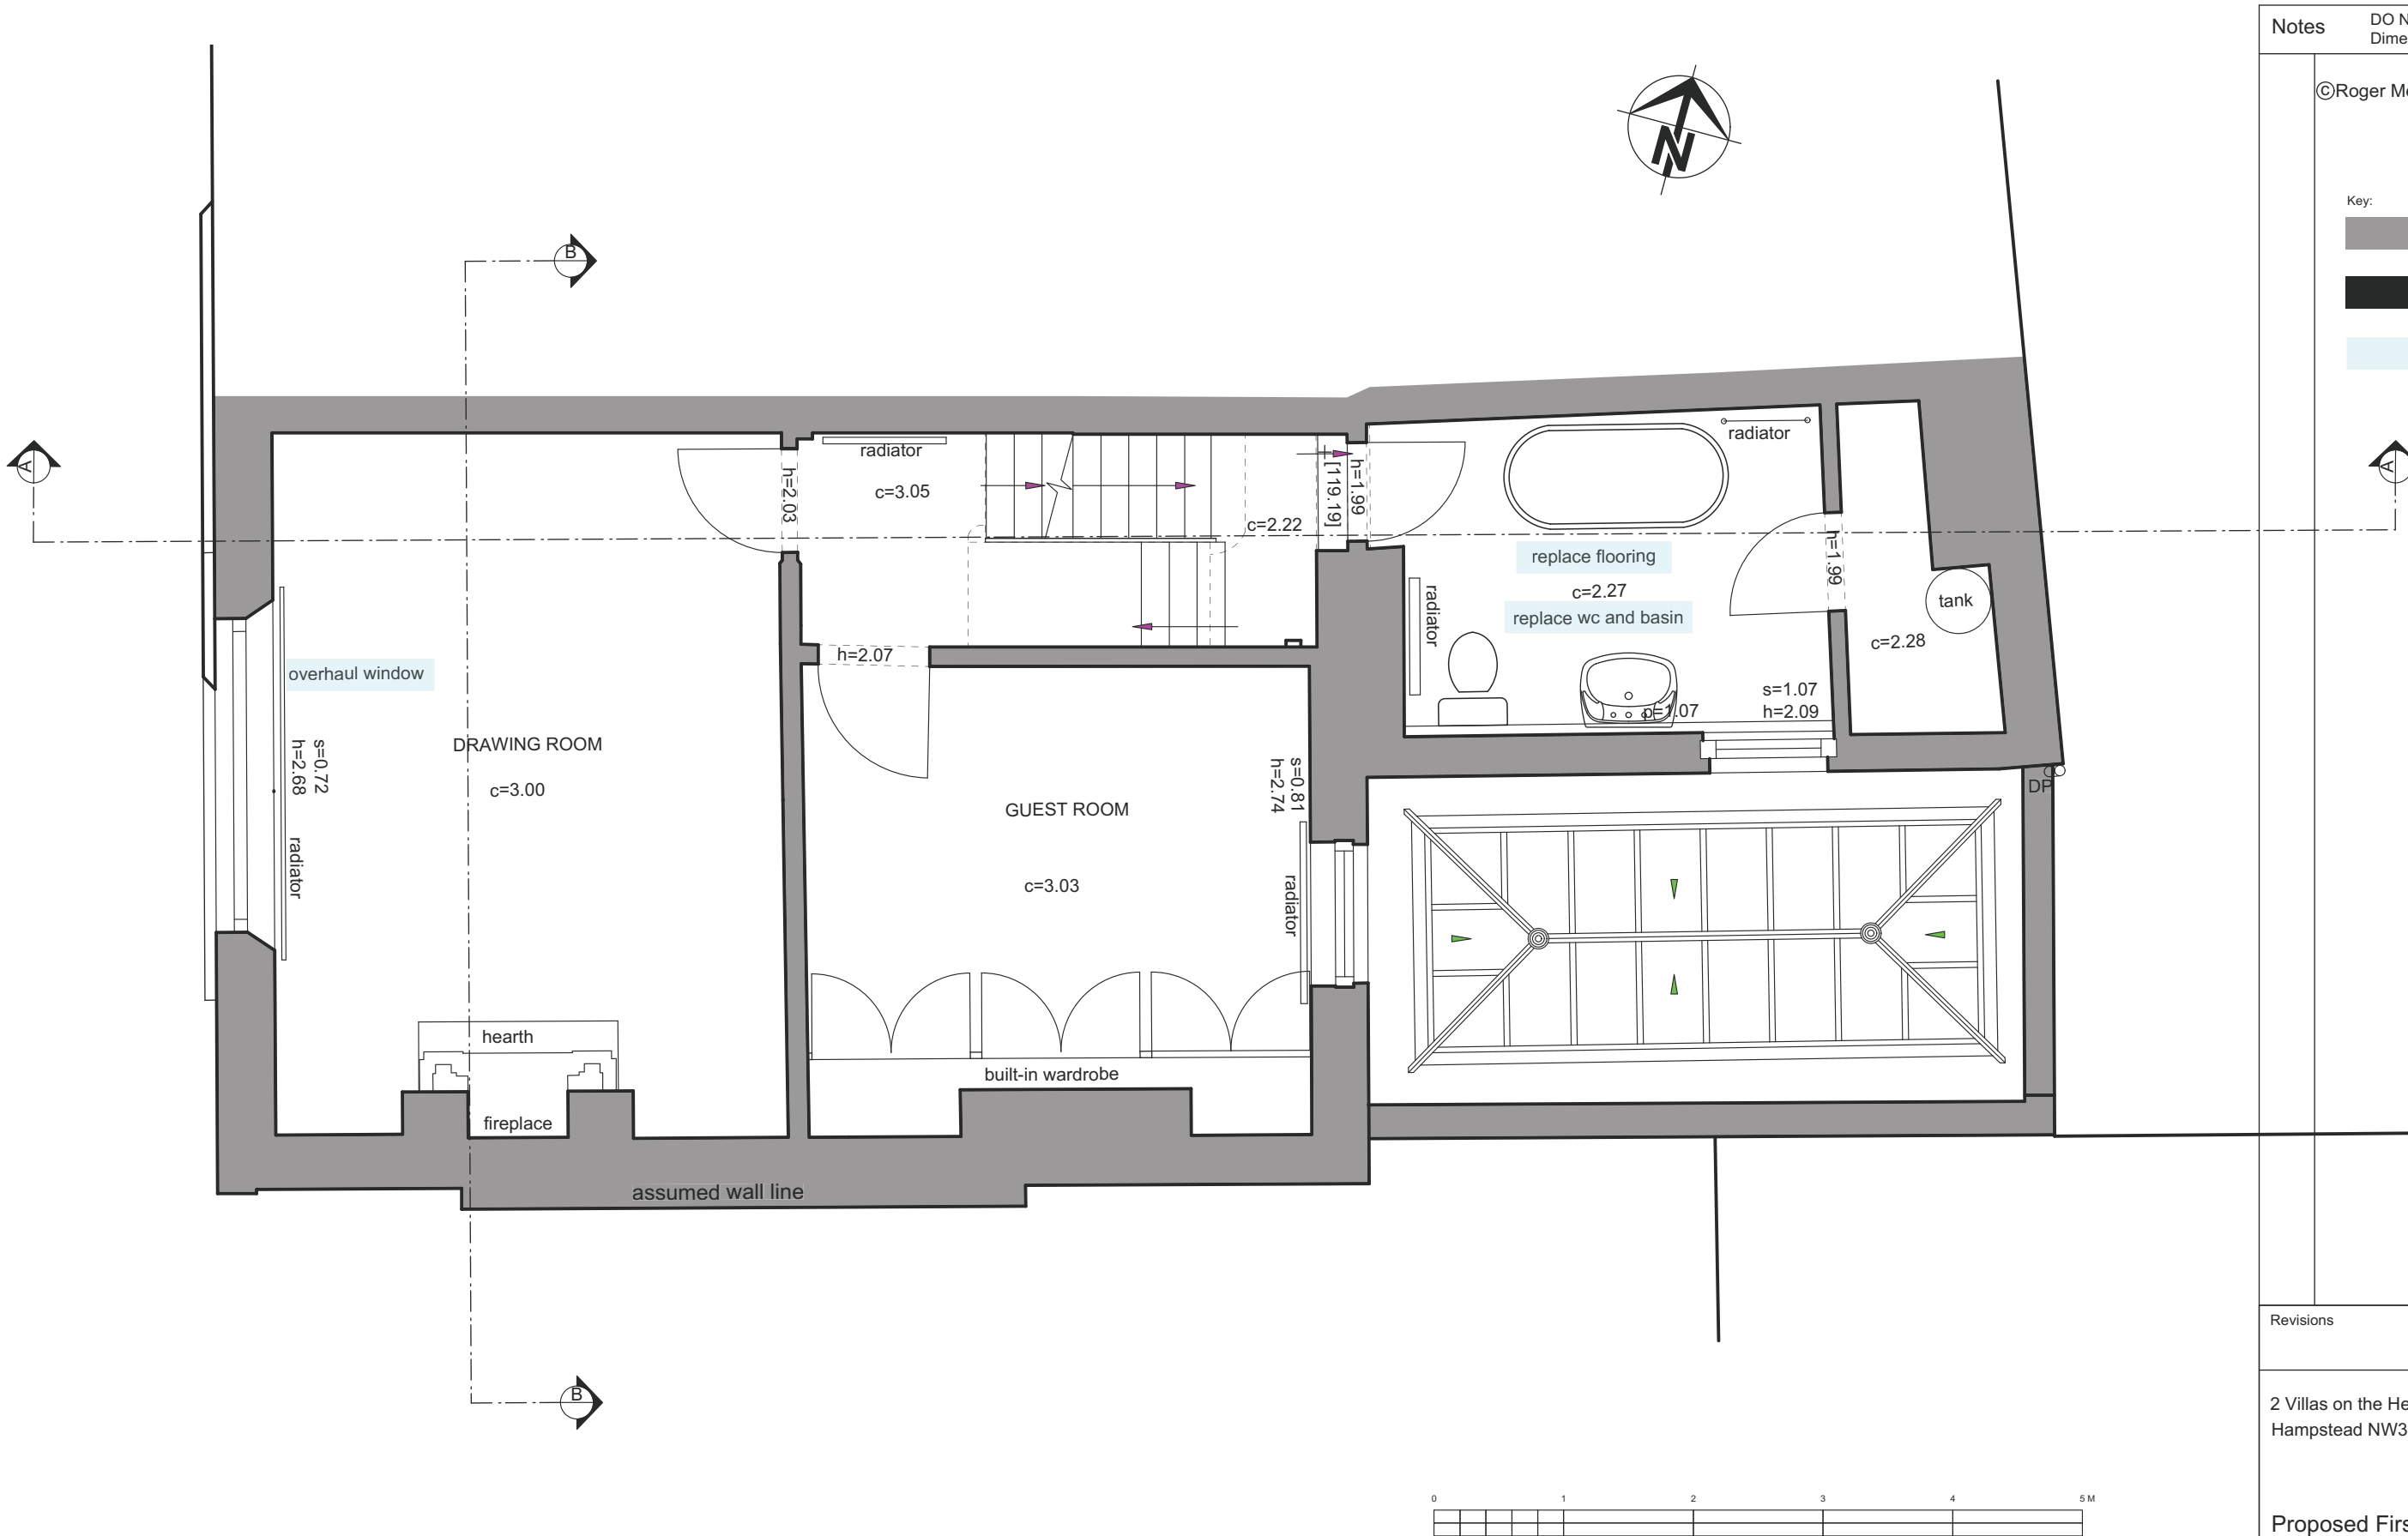

Notes				
DO NOT SCALE - Use Figure Dimensions Only IF IN DOUBT - ASK				
©Roger Mears Architects llp 2020				
Key: EXISTING WALLS NEW PARTITION CHANGES				
Revisions				
2 Villas on the Heath Hampstead NW3 1BA				
Proposed First Floor Plan				
ROGER MEARS ARCHITECTS LLP 2 Compton TerraceLondon N1 2UN rma@rogermears.co.ukwww.rmears.co.uktel 020 7359 8222fax 020 7354 5208				
Date	Scale	Job No.	Code	Dwg No.
27.11.19	1:25@A1 1:50@A3	1902		12