


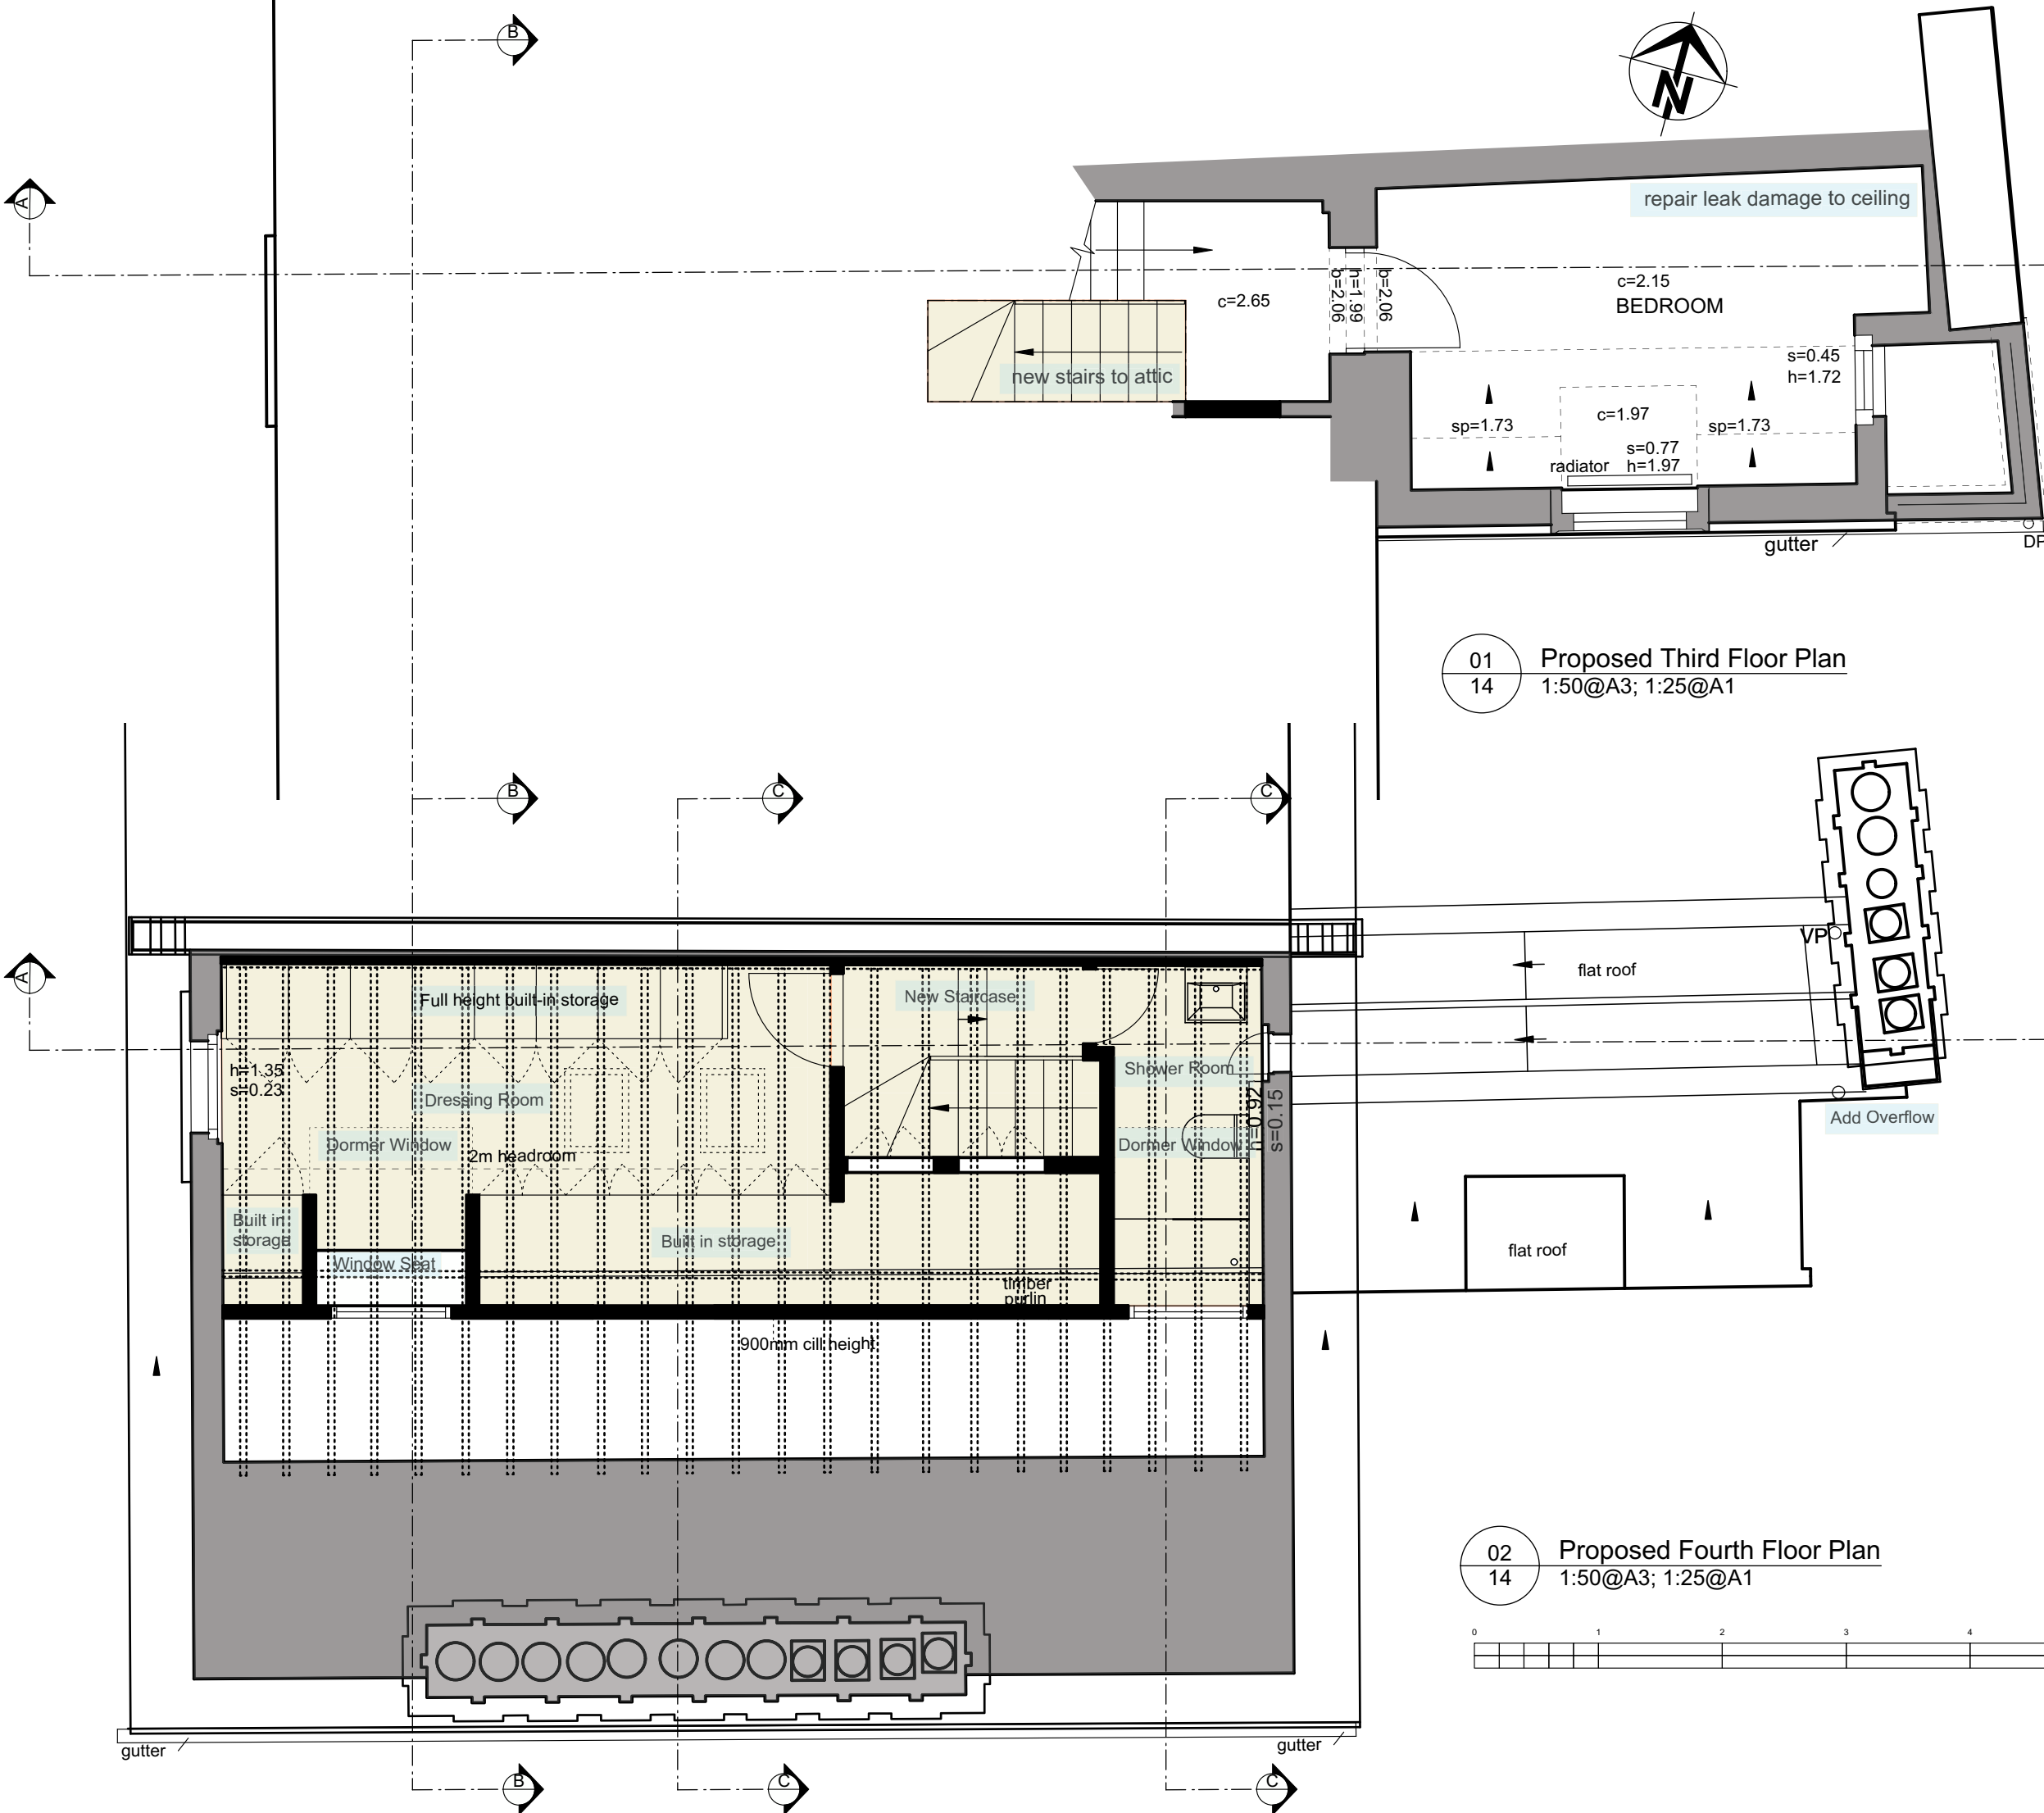

Notes DO NOT SCALE - Use Figure Dimensions Only IF IN DOUBT - ASK

©Roger Mears Architects llp 2020

Key:
EXISTING WALLS
NEW PARTITION
CHANGES

01 Proposed Third Floor Plan
14 1:50@A3; 1:25@A1

02 Proposed Fourth Floor Plan
14 1:50@A3; 1:25@A1

Revisions

2 Villas on
Hampst
ead
NW3
1BA, sed Third and Fourth Floor Plan

ROGER MEARS ARCHITECTS LLP
2 Compton Terrace London N1 2UN

rma@rogermears.co.uk tel 020 7359 8222
www.rmears.co.uk fax 020 7354 5208

Date	Scale	Job No.	Code	Dwg No.
27.11.19		1902		14