


ELEVATION FRONT

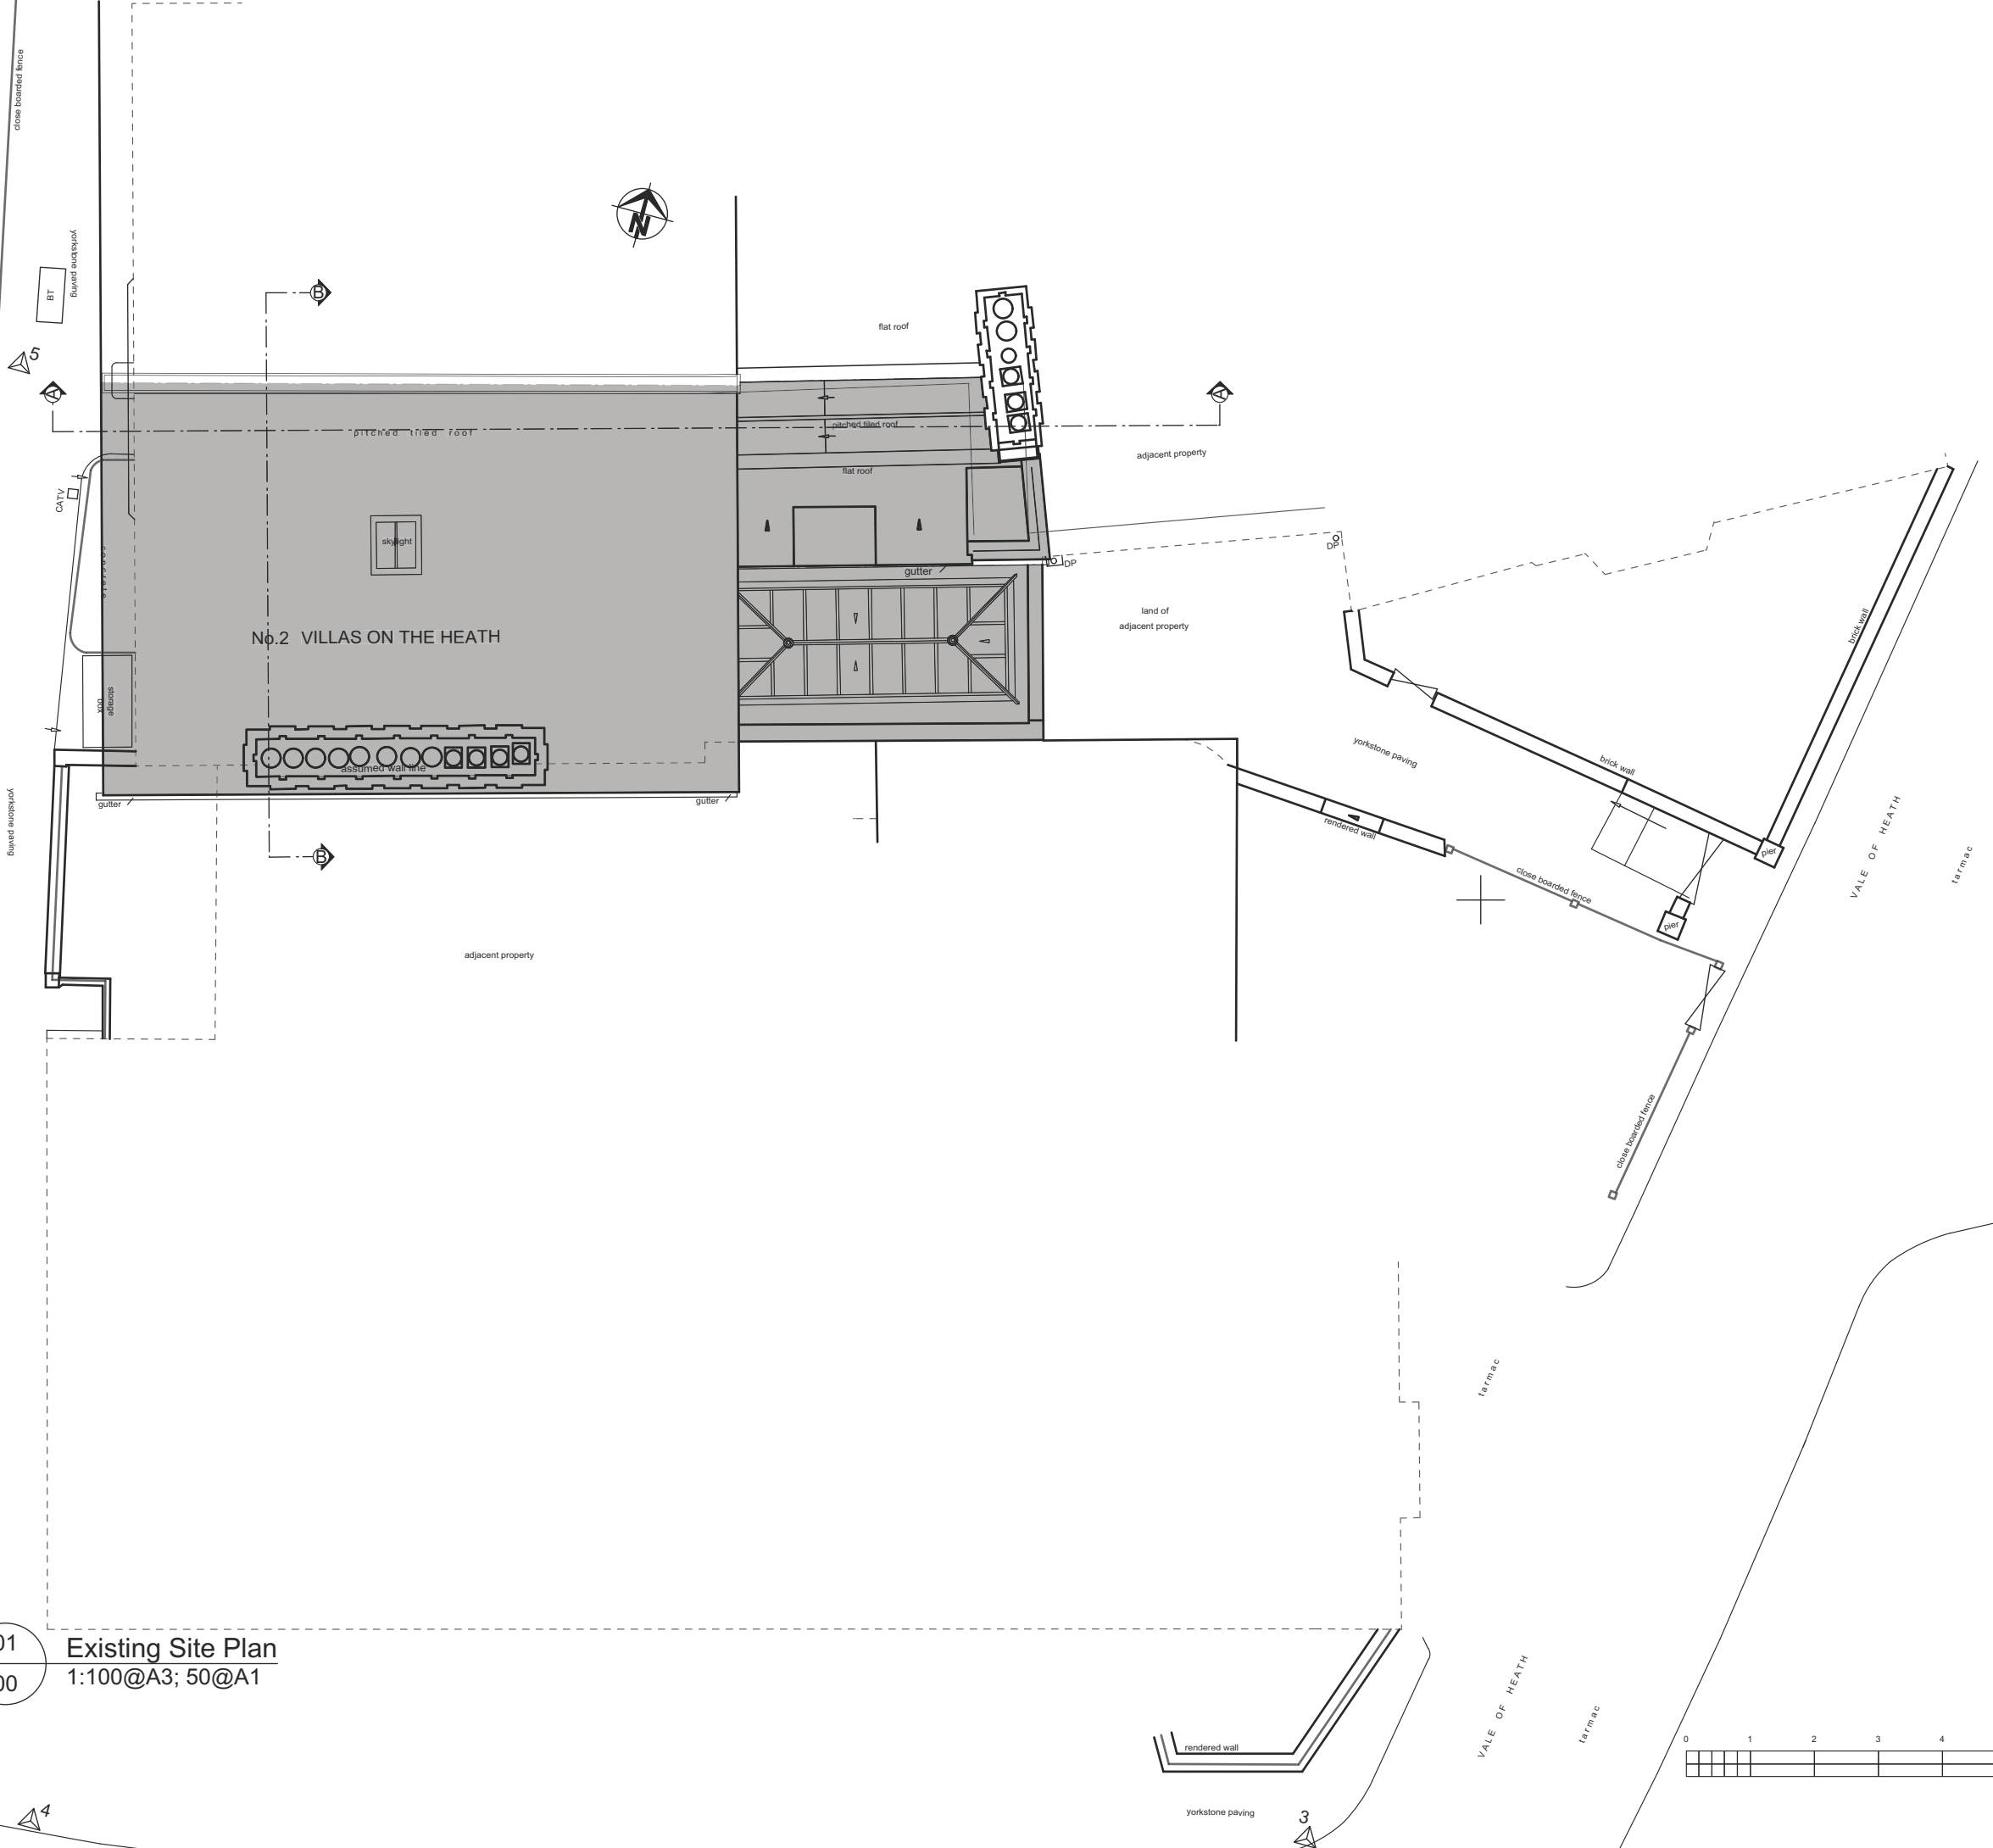

01 Existing Site Plan  
 00 1:100@A3; 50@A1

Notes DO NOT SCALE - Use Figure Dimensions Only IF IN DOUBT - ASK

©Roger Mears Architects llp 2020

Revisions

2 Villas on the Heath  
 Hampstead NW3 1BA

Existing Site Plan

**ROGER MEARS ARCHITECTS LLP**  
 2 Compton Terrace London N1 2UN

rma@rogermears.co.uk tel 020 7359 8222  
 www.rmears.co.uk fax 020 7354 5208

Date	Scale	Job No.	Code	Dwg No.
27.11.19	1:500@A1 1:100@A3	1902		<b>00</b>

