



Dotted outline shows
of approved extension
2018/5910/P & 6326/L

Rear Elevation

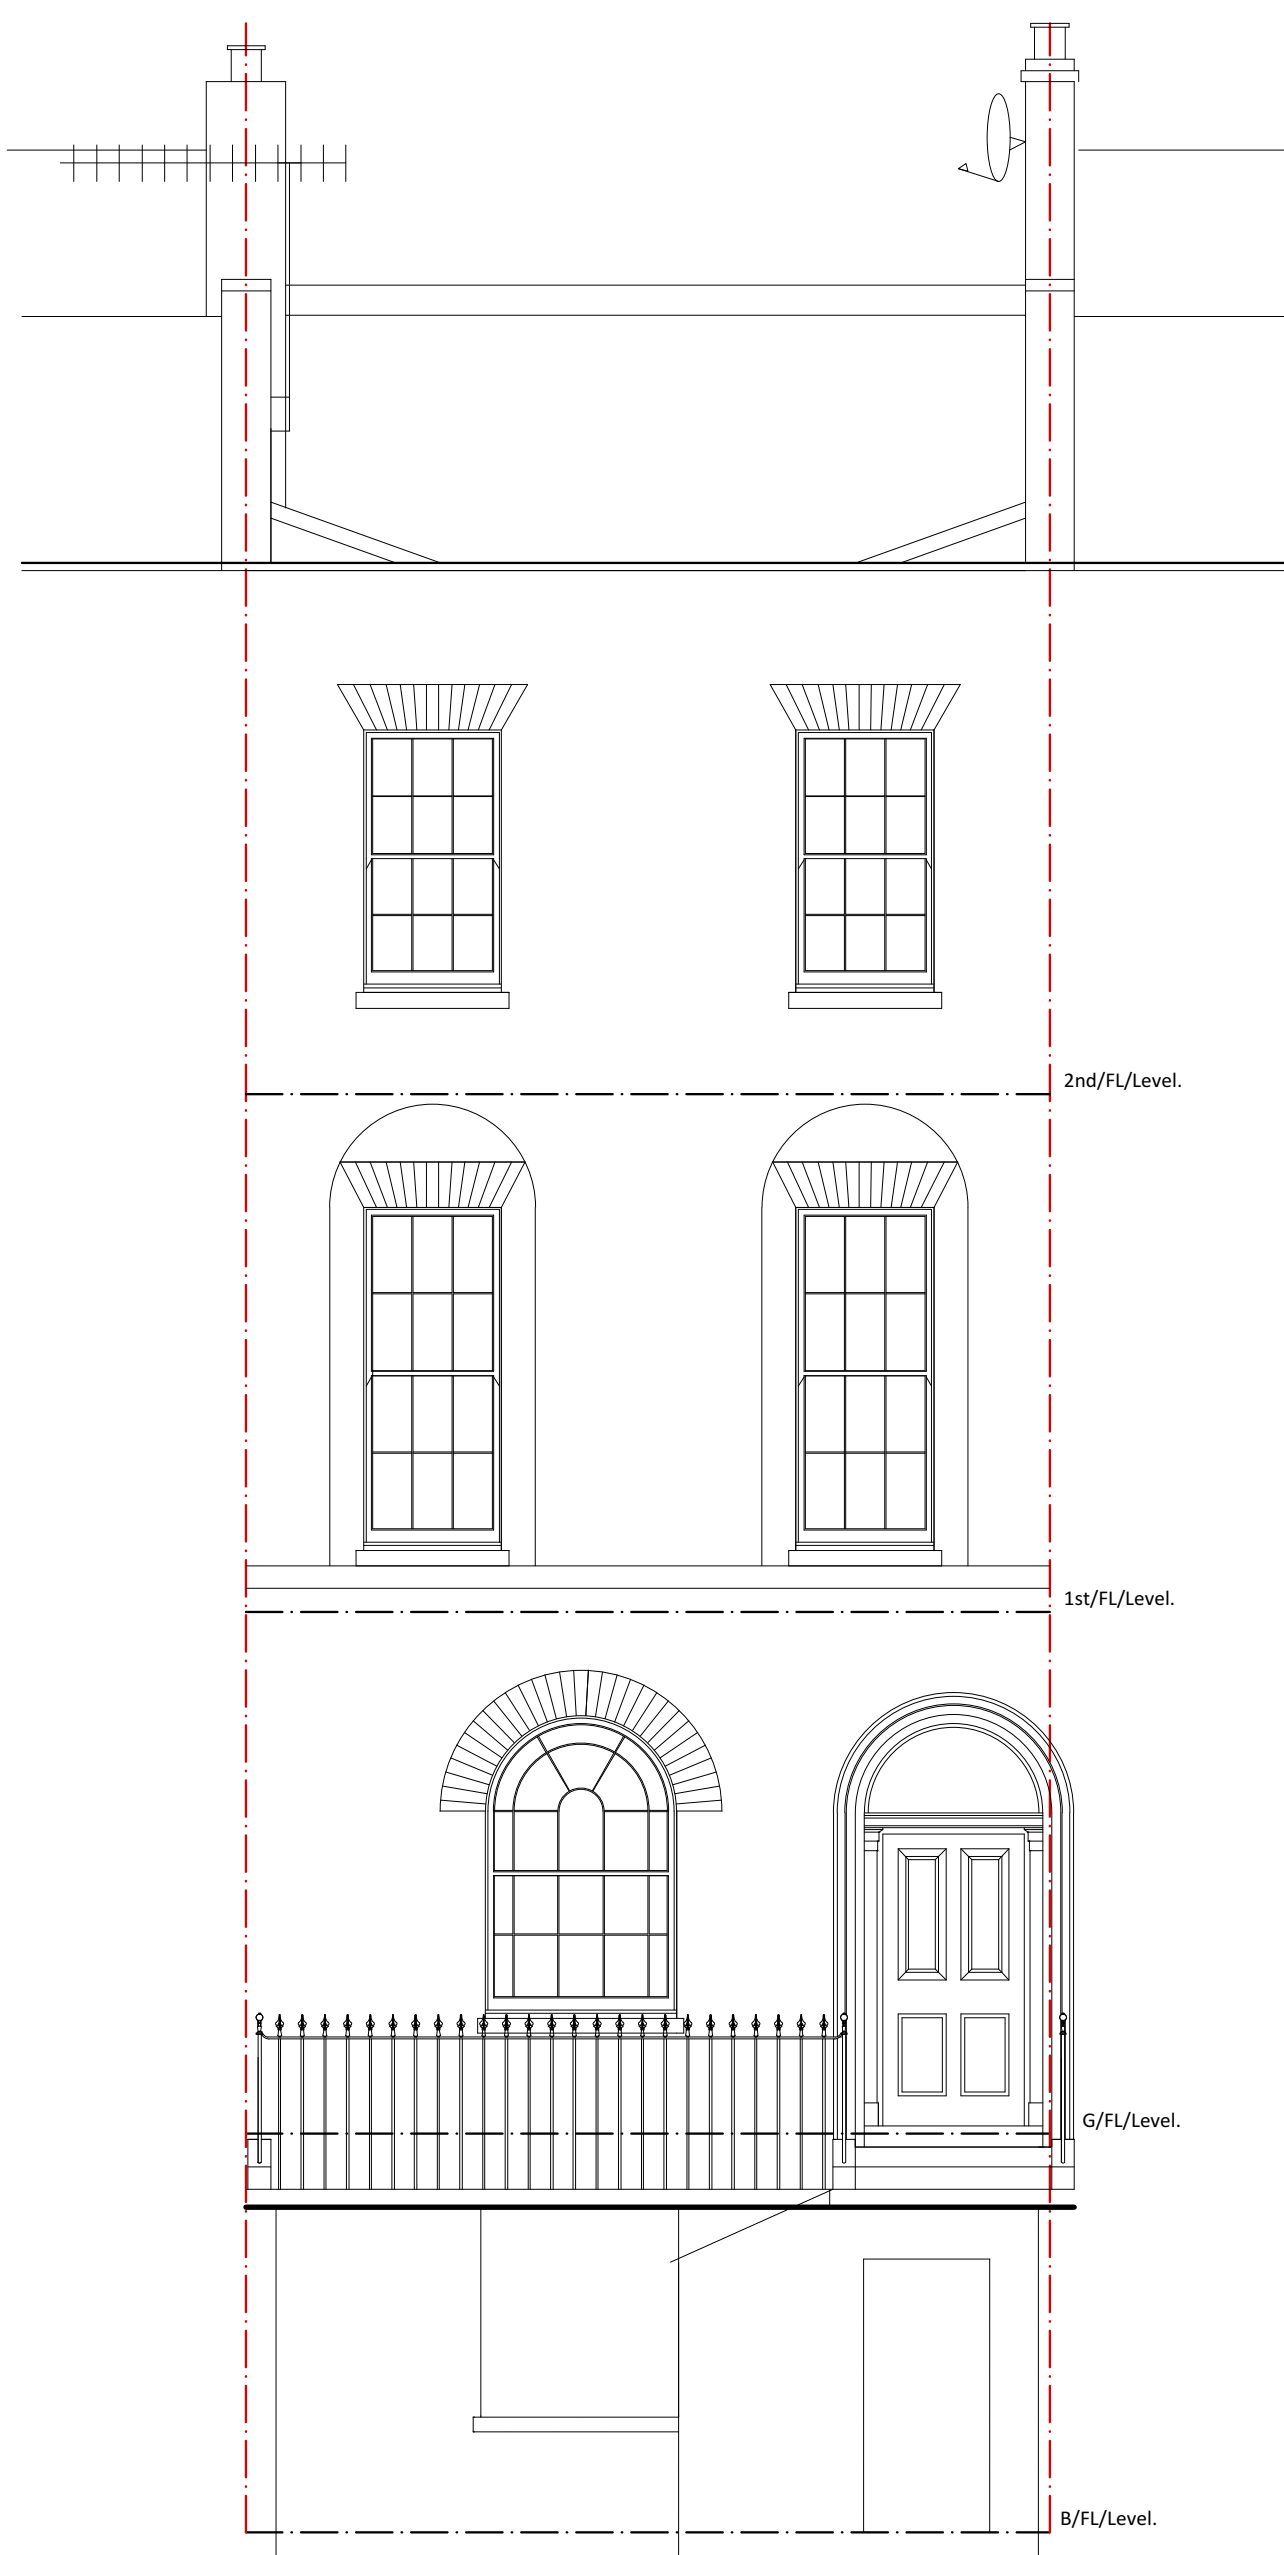

Front Elevation

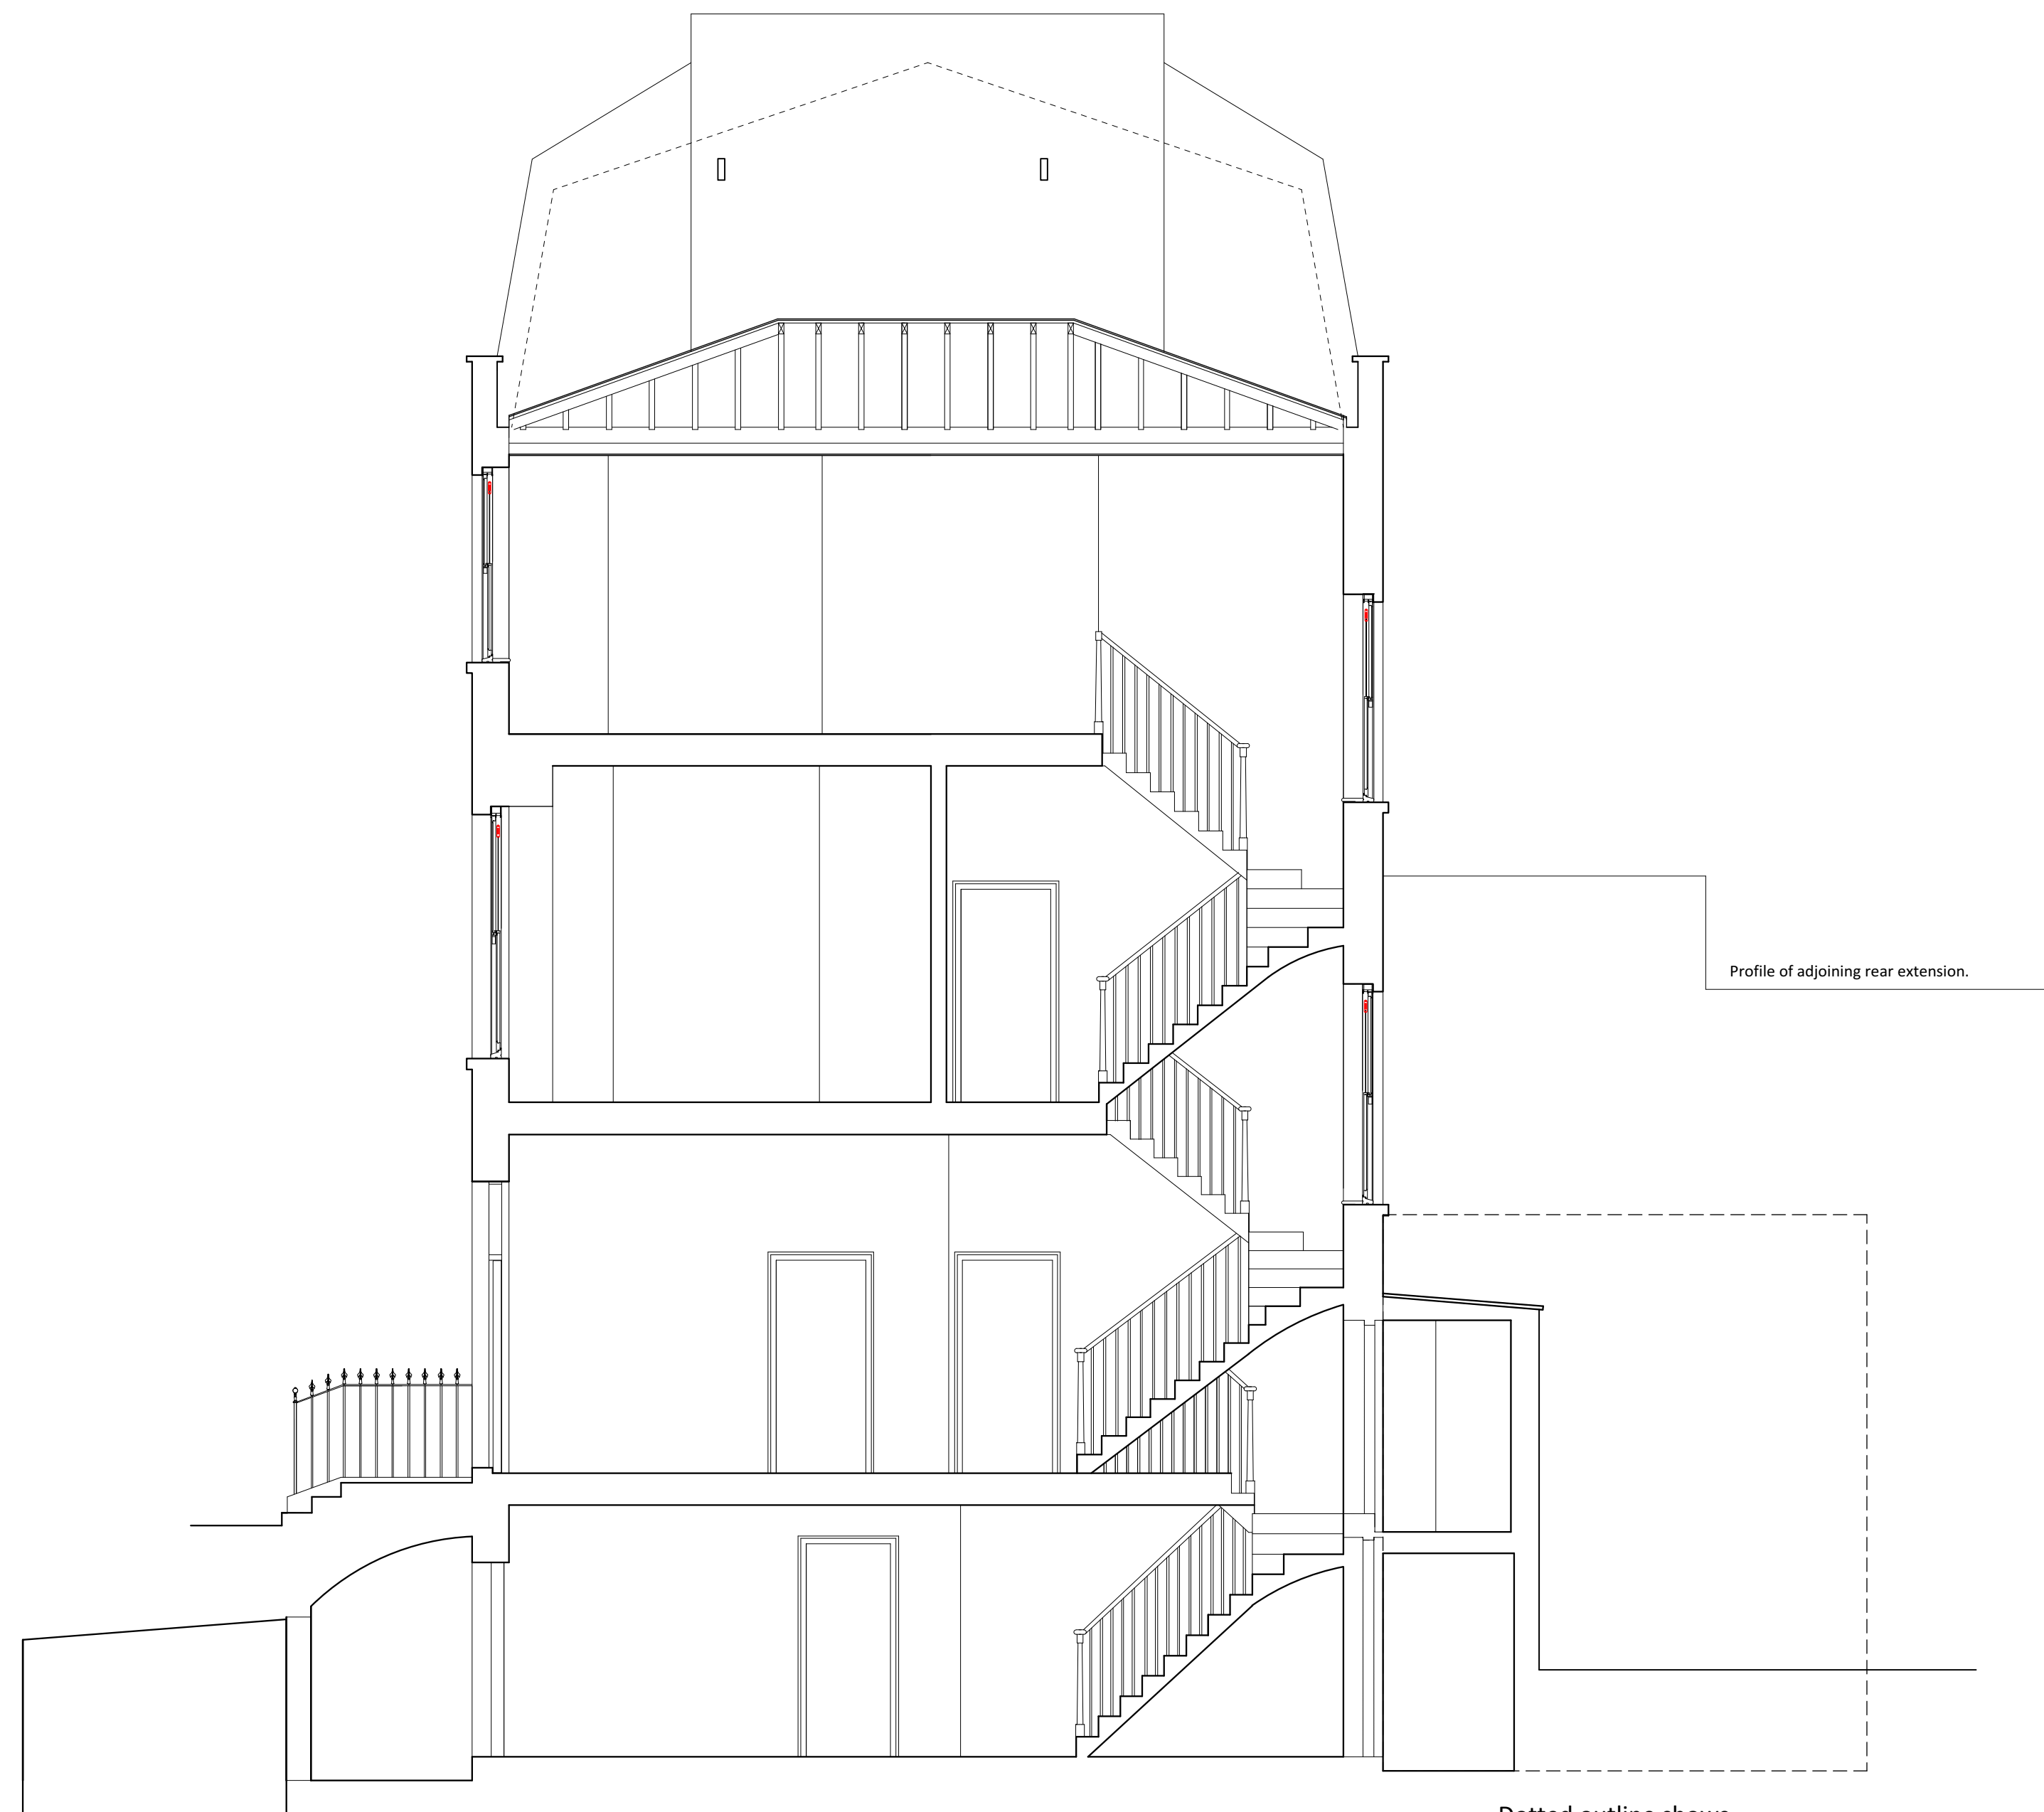

Section A-A

Dotted outline shows
of approved extension
2018/5910/P & 6326/L

DRAWING TITLE Existing Elevation & Section	PROJECT 14 Argyle Street London WC1	SCALE DATE DWG No	1 : 50 @ A1 Sept 2018 572 02
LANYON-HOGG ARCHITECTS Ltd. <i>Architecture + Interiors</i> Tel 020 8882 1849 post@lanyon-hogg.com www.lanyon-hogg.com PLANNING DRAWING ALL DIMENSIONS TO BE CHECKED ON SITE. ERRORS TO BE REPORTED TO THE ARCHITECT			