
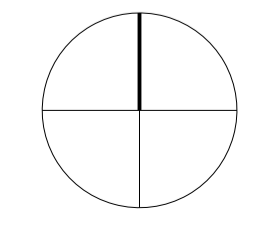
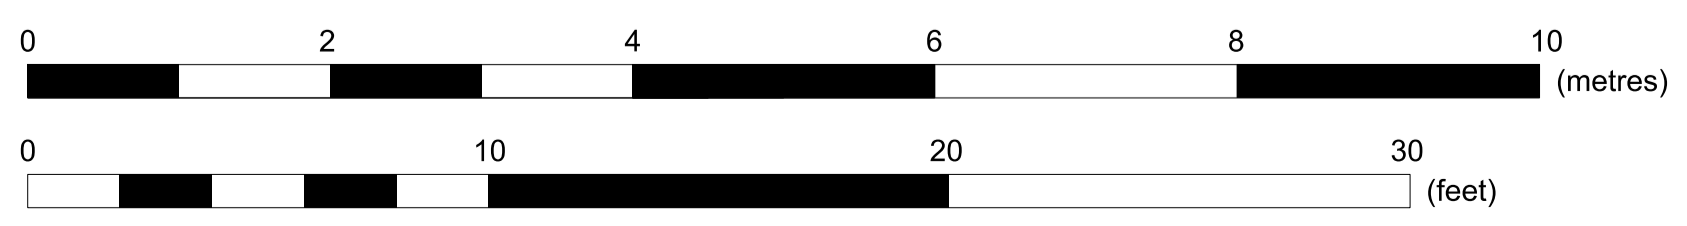




Basement Plan

Ground Floor Plan

 To Be Demolished



REV B - Planning Application Submission - February 2020

BLOCK³ ARCHITECTS		TITLE: O.R.L. 17 Oakford Road, Kentish Town, London Basement & Ground Floor Plans - Proposed	
		DRG. NO: L (-) 001	SCALE: 1:50 @ A1 & 1:100 @ A3
HOLLY COTTAGE, BAVENEY WOOD, NR KIDDERMINSTER, DY14 8JB T +44 (0)1299 841111 E info@b3a.co.uk W www.b3a.co.uk		DATE: February 2020	REV: B