



SITE PLAN

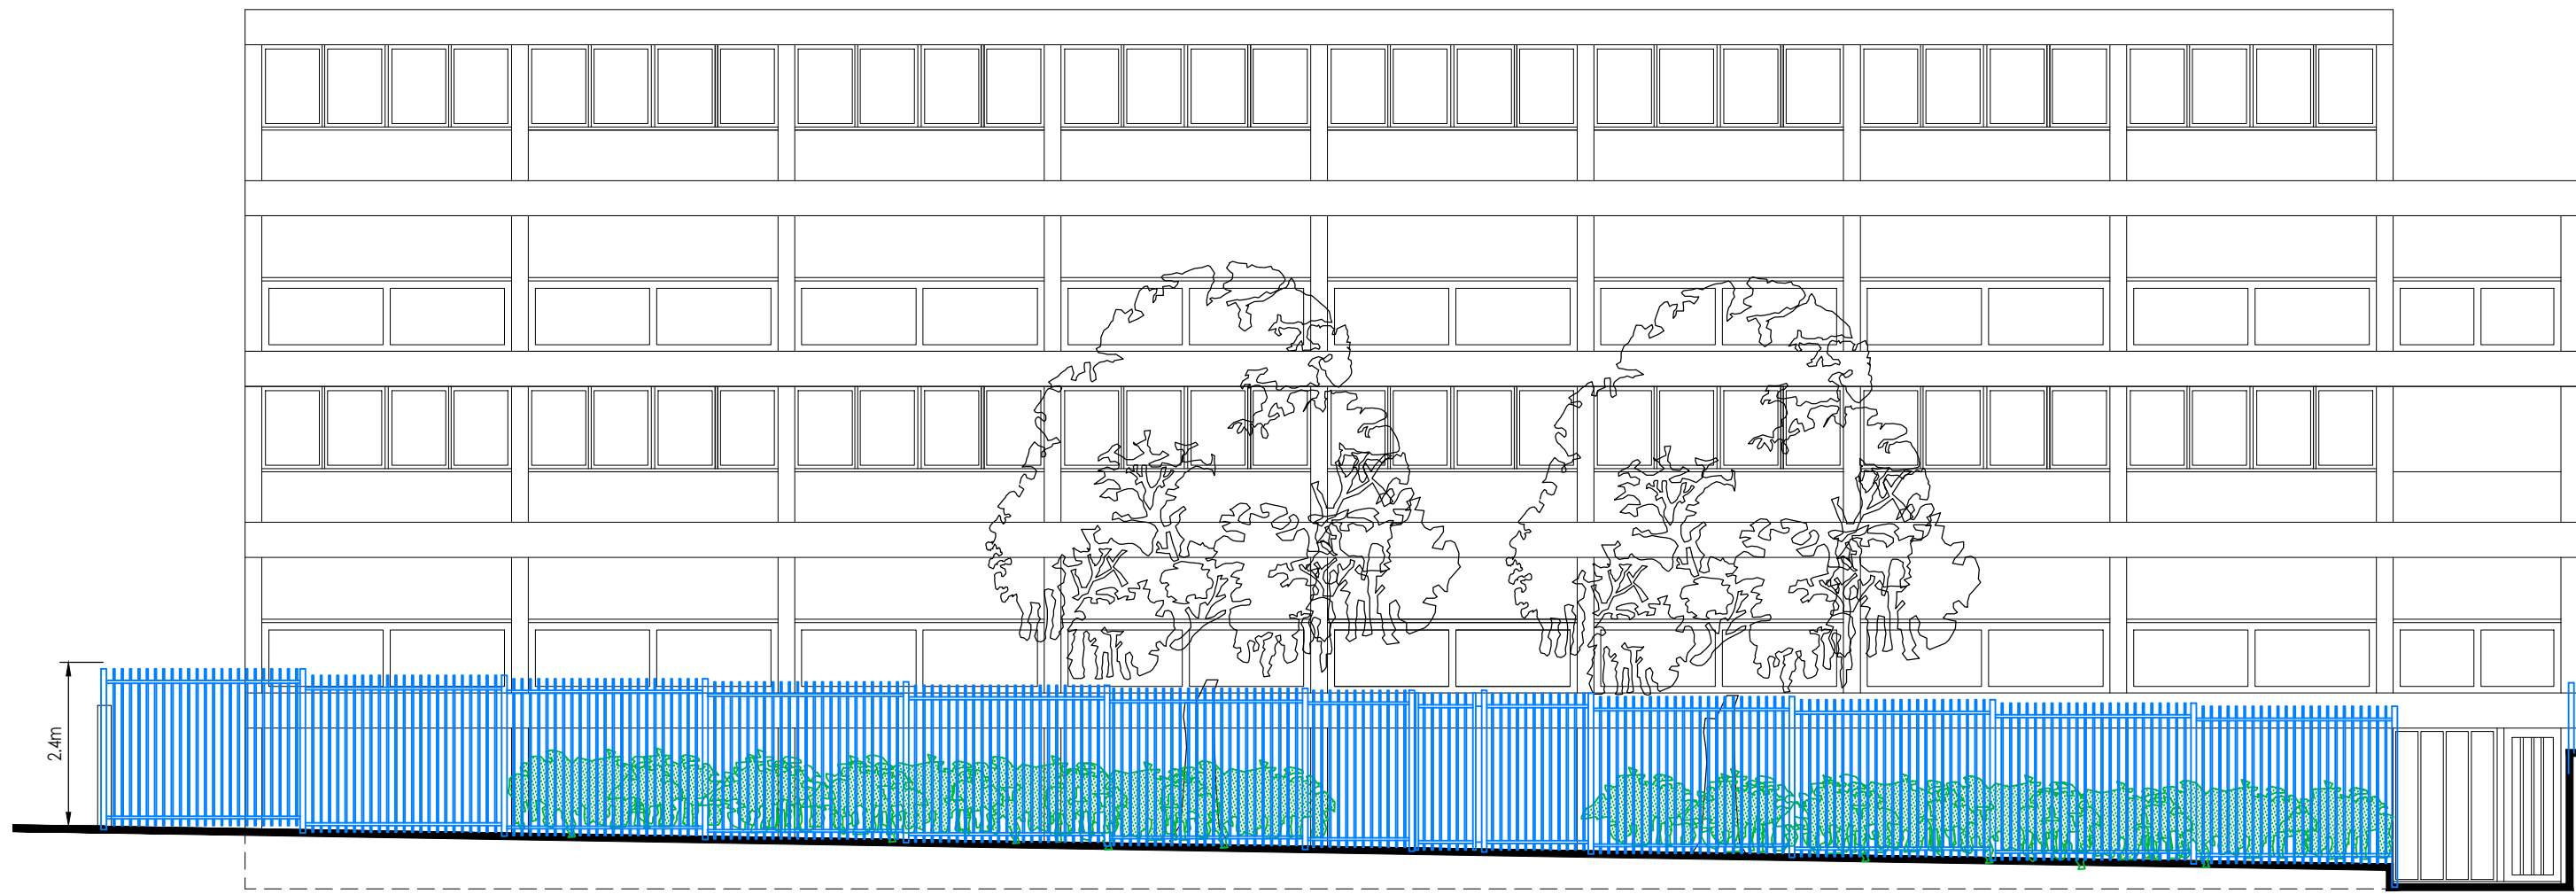


FRONT ELEVATION


Scale 1:100 (m)
0 1 2 3 4 5

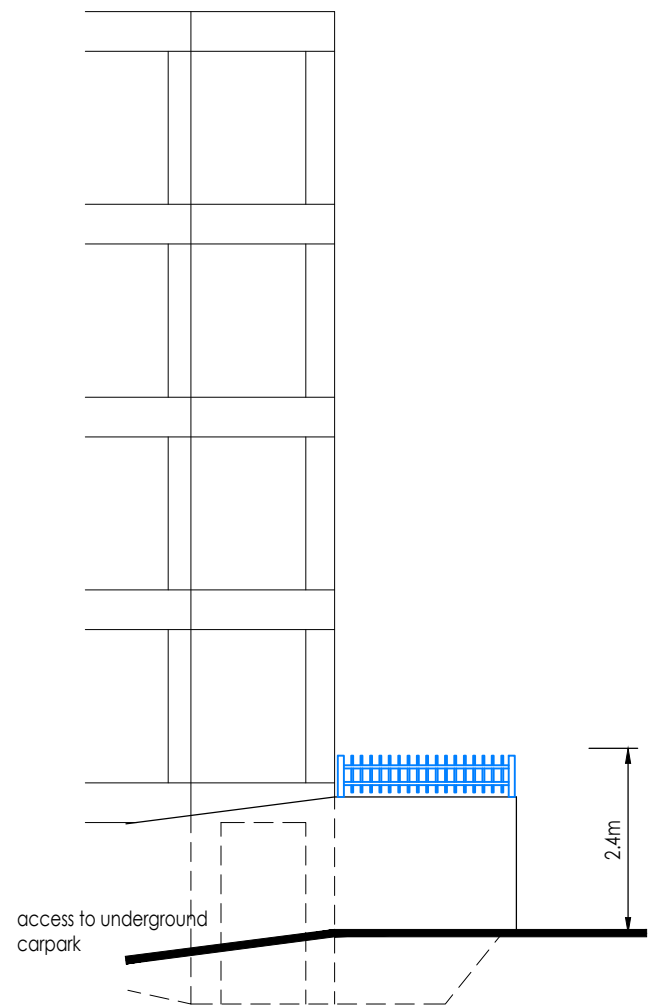


SIDE ELEVATION

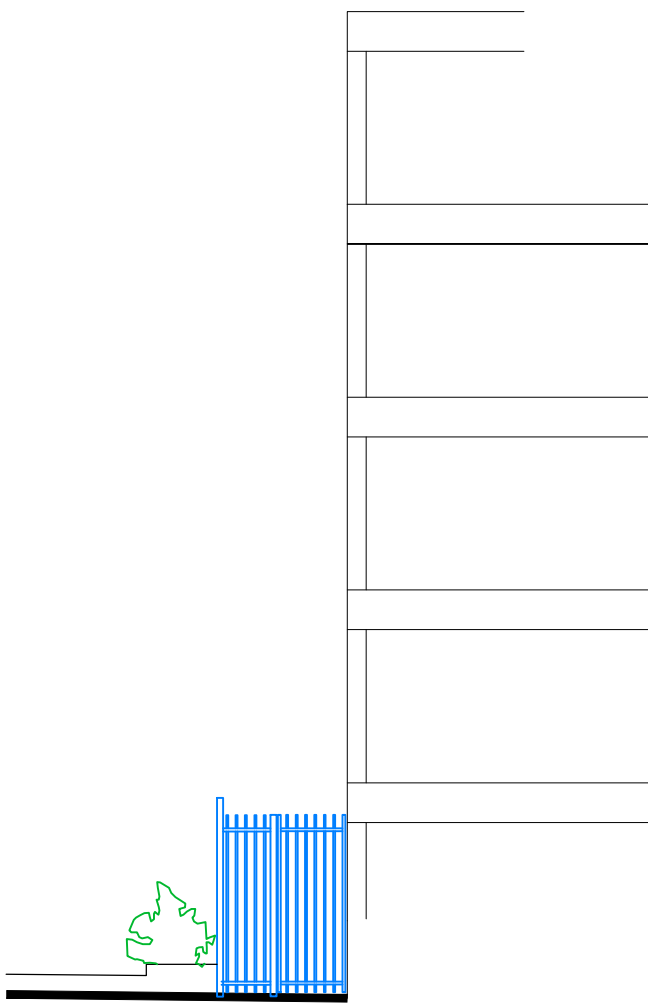

SIDE ELEVATION



Whymark & Moulton
Chartered Surveyors &
Building Engineers
14 Cornard Road, Sudbury,
Suffolk. CO10 2XA
Tele: 01787 371371



Project

PROPOSED FENCE AND RAILINGS
1-31 CHURCHWAY
LONDON NW1 1LJ

AS PROPOSED

Scale **1:100** Date **May 2019**

Drawing No **19/094 - 02D**

Amendments

A July 2019 Side Elevations and notes added
B Sept 2019 Central gate position amended
C Oct 2019 Fencing design amended
D Feb 2020 Fencing design amended