


**Existing Ground Floor Plan**  
Scale 1:100



**Existing Partial Roof Plan**  
Scale 1:100

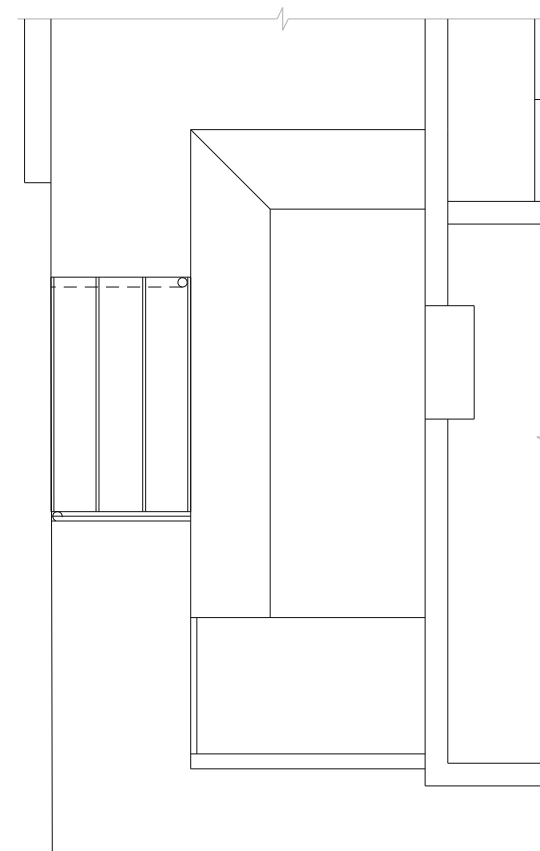

**Existing Rear Elevation**  
Scale 1:100



Copyright Burd Haward Architects.  
Unless otherwise stated,  
this drawing is for information only.  
Do not scale from this drawing except for  
planning purposes.  
All dimensions to be checked on site.

00 27/02/2020 AH CB

Revision Date By Checked

For  
Planning

**Existing Plans & Rear  
Elevation**

4 Julia Street

**2003\_E02**

Scale: 1:100 at A3  
Date: 27/02/2020  
Drawn: AH

**BHA**

**BURD HAWARD ARCHITECTS LTD**  
24 Wolsey Mews  
London NW5 2DX  
T +44 20 7267 9815  
E studio@burdhaward.com