



Copyright Burd Haward Architects.
 Unless otherwise stated,
 this drawing is for information only.
 Do not scale from this drawing except for
 planning purposes.
 All dimensions to be checked on site.

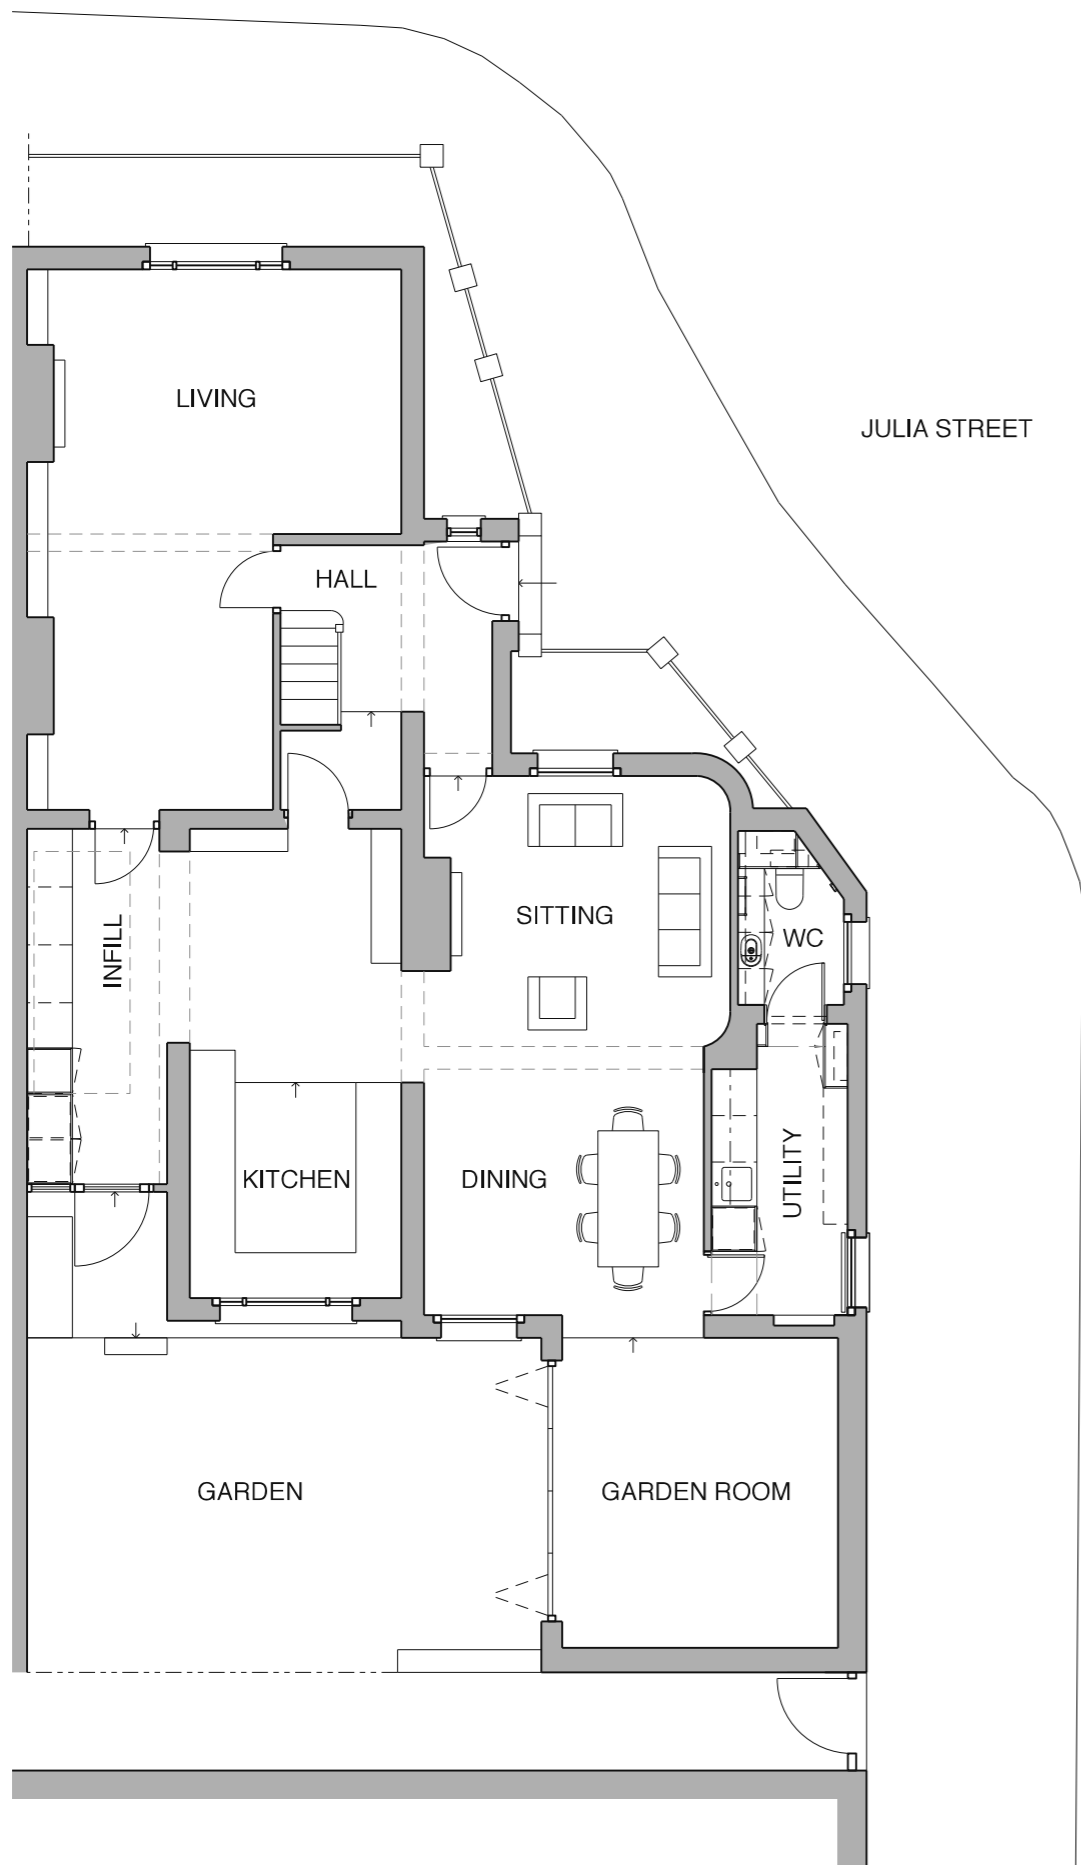

Proposed Ground Floor Plan
 Scale 1:100

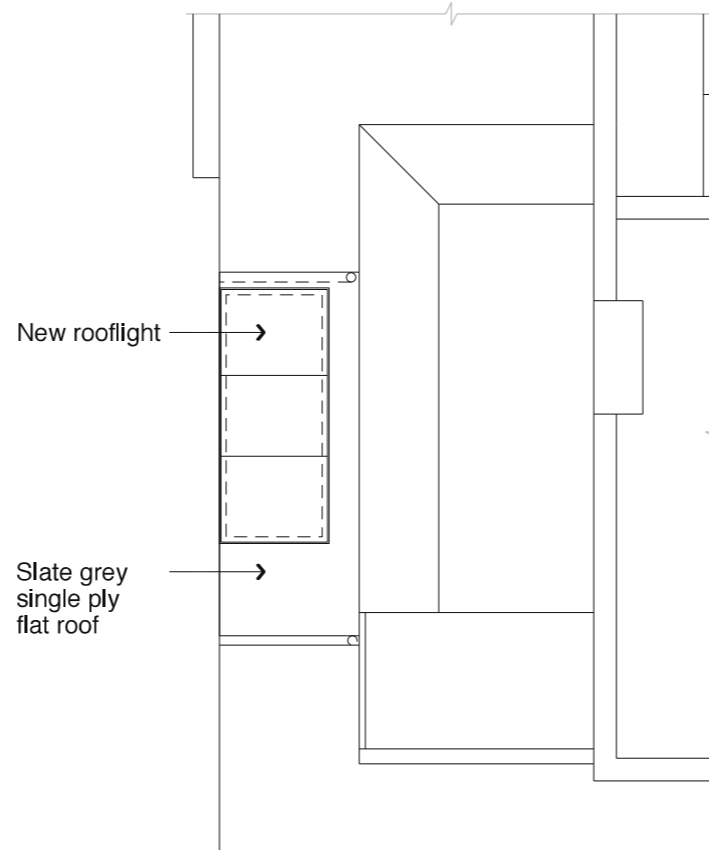

Proposed Partial Roof Plan
 Scale 1:100



Proposed Rear Elevation
 Scale 1:100

Revision	Date	By	Checked
00	27/02/2020	AH	CB

For
 Planning

**Proposed Plans &
 Rear Elevation**
 4 Julia Street

2003_P01

Scale: 1:100 at A3
 Date: 27/02/2020
 Drawn: AH

BHA

BURD HAWARD ARCHITECTS LTD
 24 Wolsey Mews
 London NW5 2DX
 T +44 20 7267 9815
 E studio@burdhaward.com

