



no. 4                      no. 3                      no. 2                      no. 1

EXISTING FRONT ELEVATION



no. 4                      no. 3                      no. 2                      no. 1

CONSENTED FRONT ELEVATION



no. 4                      no. 3                      no. 2                      no. 1

REVISION TO CONSENTED FRONT ELEVATIO


**NOTE:**

1. Doors and windows in powder coated aluminium as recently consented at 4 Hermit Place and as proposed at 3 Hermit Place.
2. Front and rear mansard roof to be finished in grey slate to match 4 Hermit Place, with lead detailing.


Scale 1:100




Project title	Scale @ A3
Flat 2, 2 HERMIT PLACE LONDON NW6 4BZ	1:100
Drawing title	Drawn
FRONT ELEVATIONS	SR
Drawing no.	
13 Feb 2020 E01 RevC	

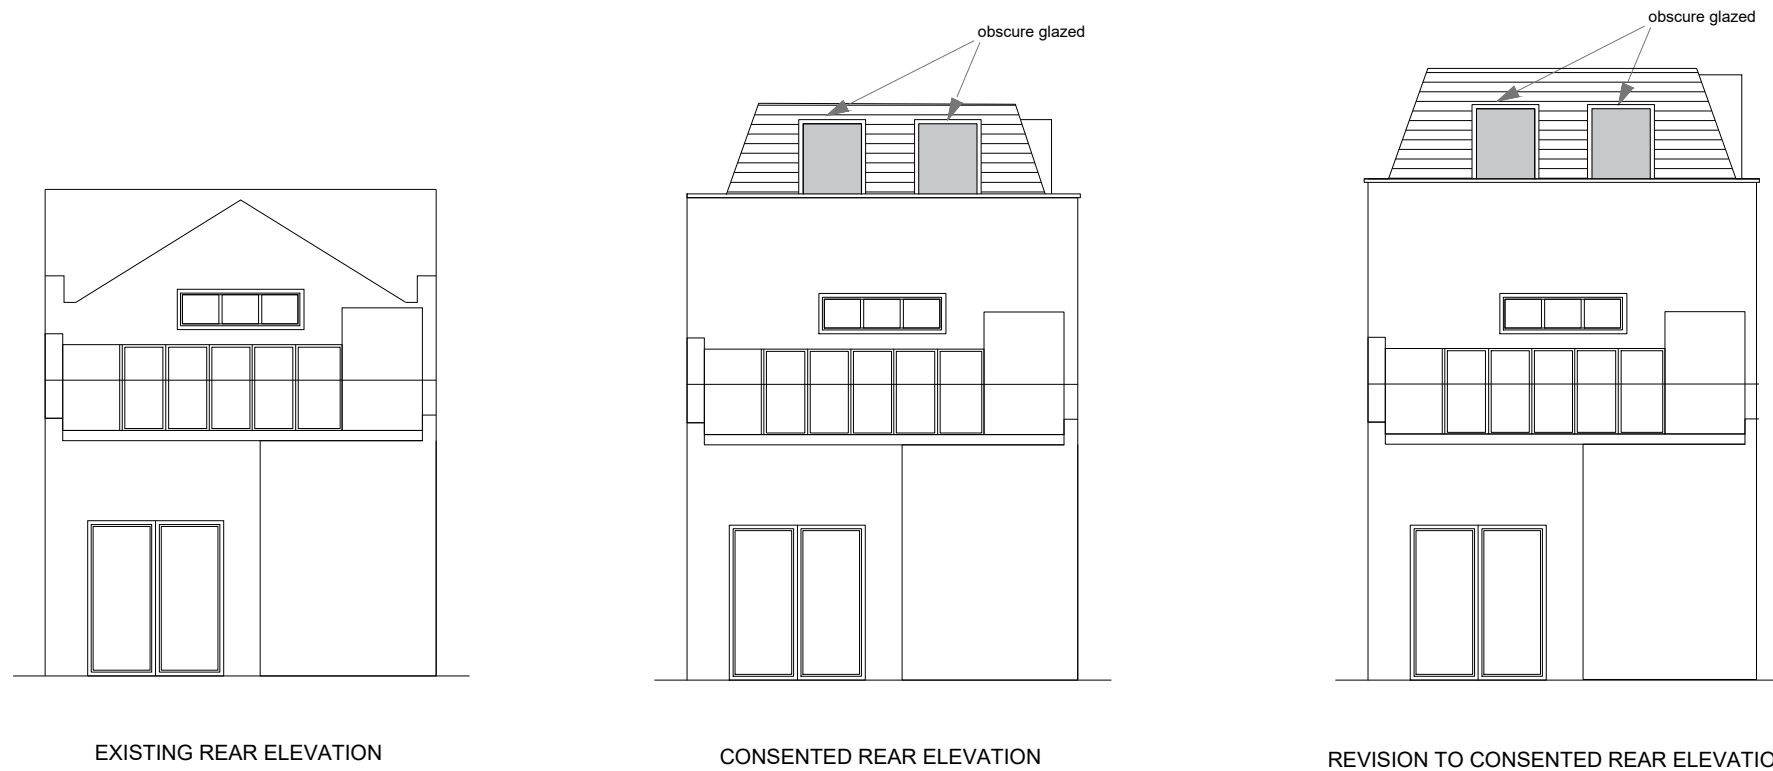


- NOTE:
1. Doors and windows in powder coated aluminium as recently consented at 4 Hermit Place and as proposed at 3 Hermit Place.
  2. Front and rear mansard roof to be finished in grey slate to match 4 Hermit Place, with lead detailing.

 


Project title Flat 2, 2 HERMIT PLACE LONDON NW6 4BZ	Scale @ A3 1:100
Drawing title REAR ELEVATIONS	Drawn SR
Drawing no. 30 Jan 2020 E02 RevB	

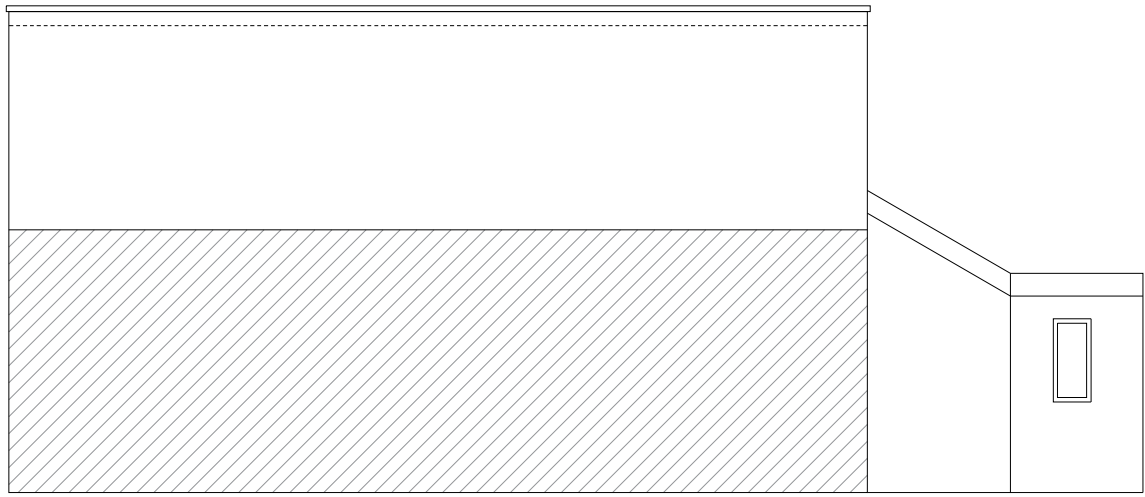

EXISTING WEST ELEVATION

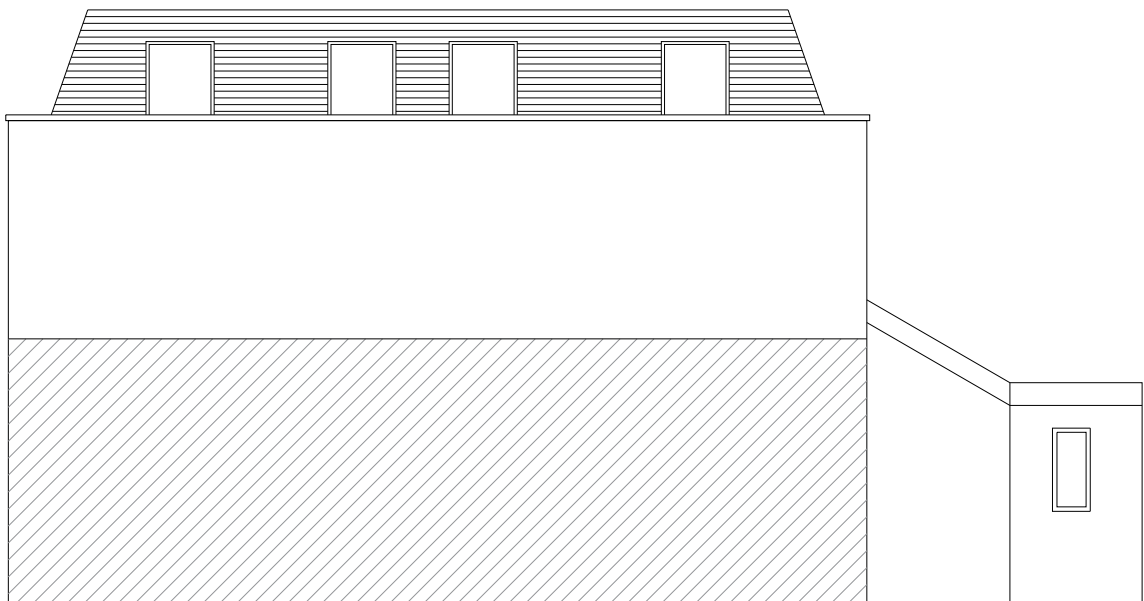

CONSENTED WEST ELEVATION

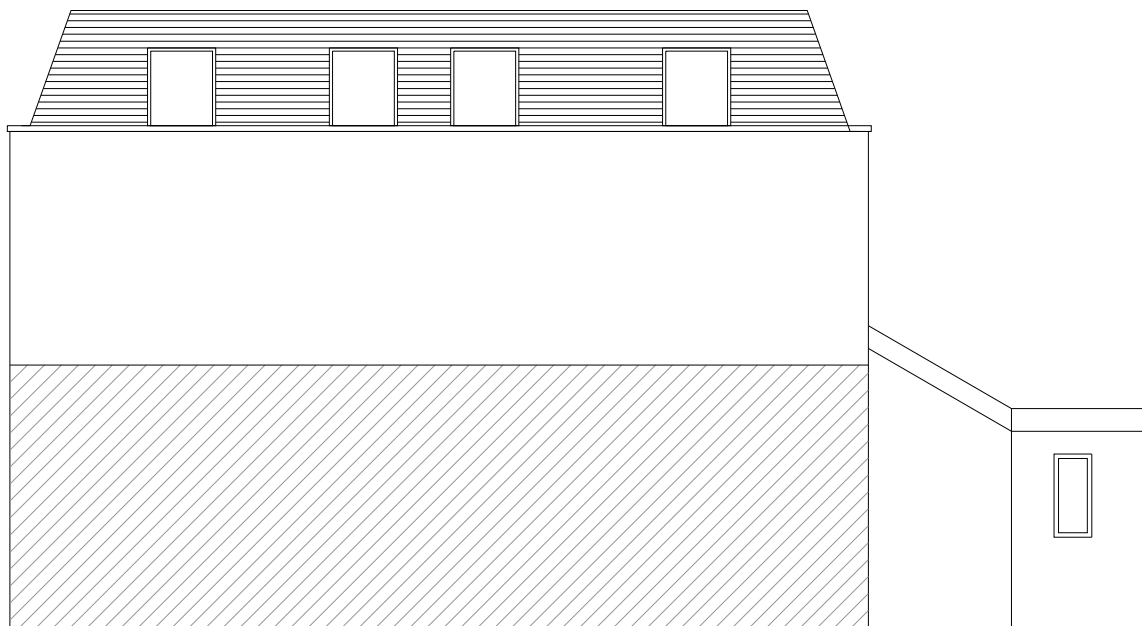


REVISION TO CONSENTED WEST ELEVATION


Scale 1:100




Project title	Scale @ A3
Flat 2, 2 HERMIT PLACE LONDON NW6 4BZ	1:100
Drawing title	Drawn
WEST ELEVATIONS	SR
Drawing no.	
30 Jan 2020 E03 RevB	

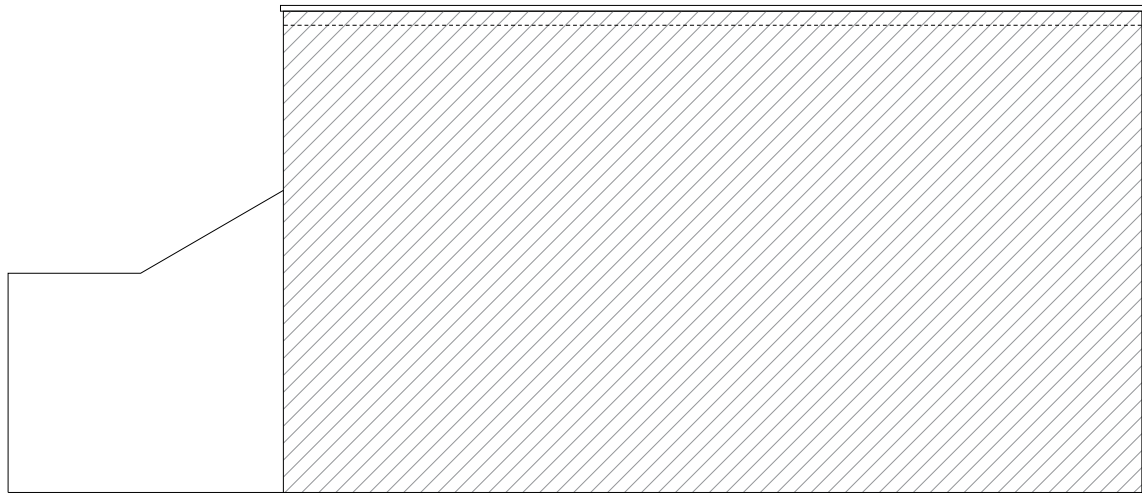

EXISTING EAST ELEVATION

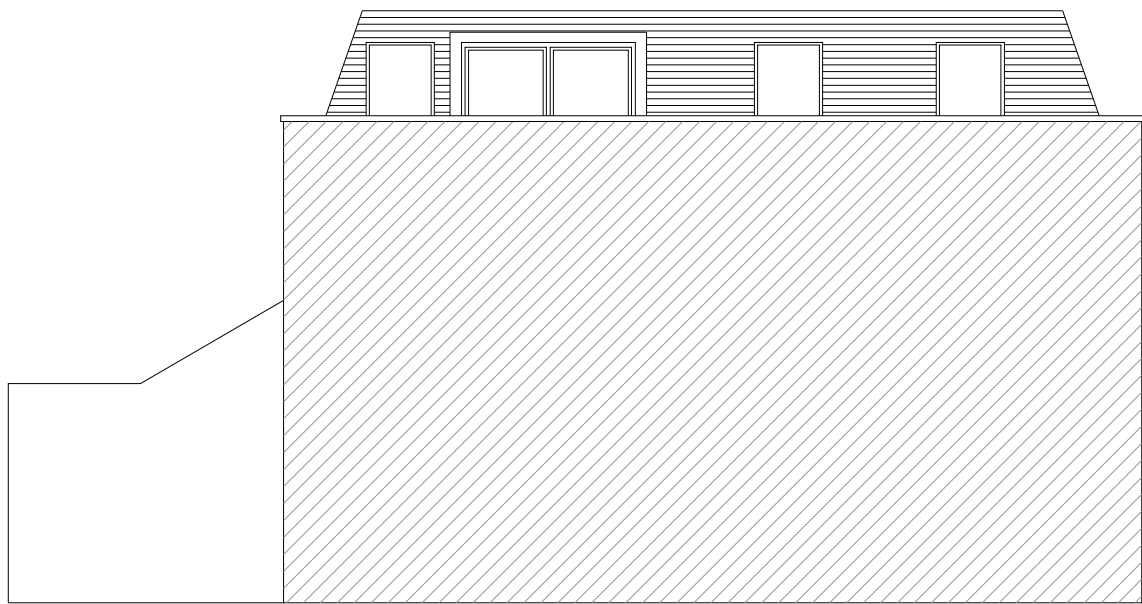

CONSENTED EAST ELEVATION

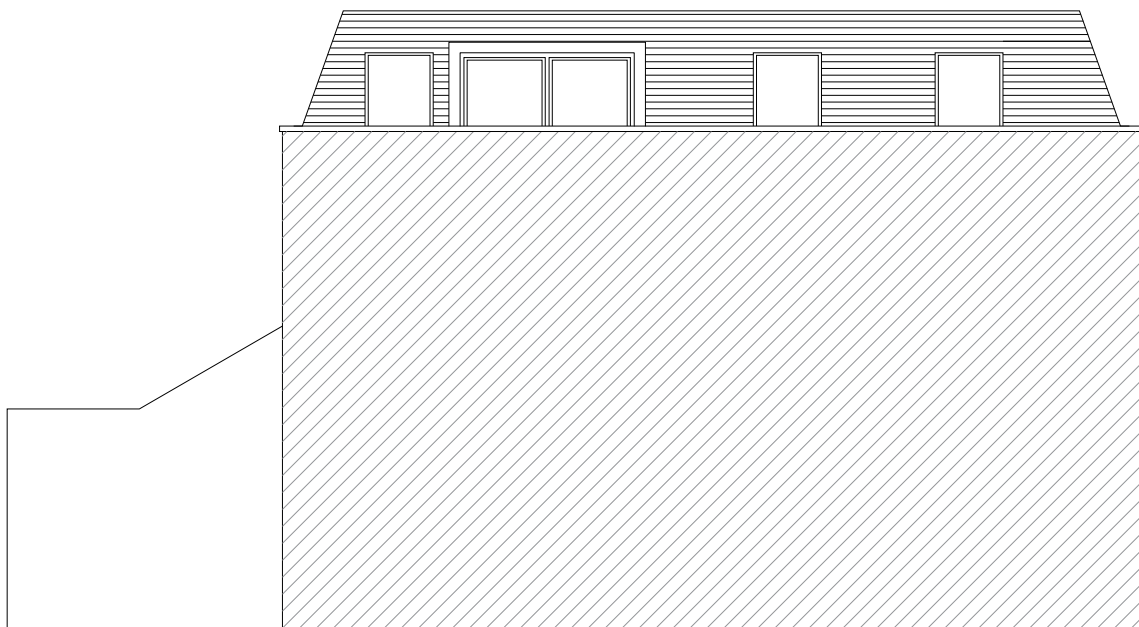


REVISION TO CONSENTED EAST ELEVATION


Scale 1:100




Project title	Scale @ A3
Flat2, 2 HERMIT PLACE LONDON NW6 4BZ	1:100
Drawing title	Drawn
EAST ELEVATIONS	SR
Drawing no.	
30 Jan 2020 E04 RevB	

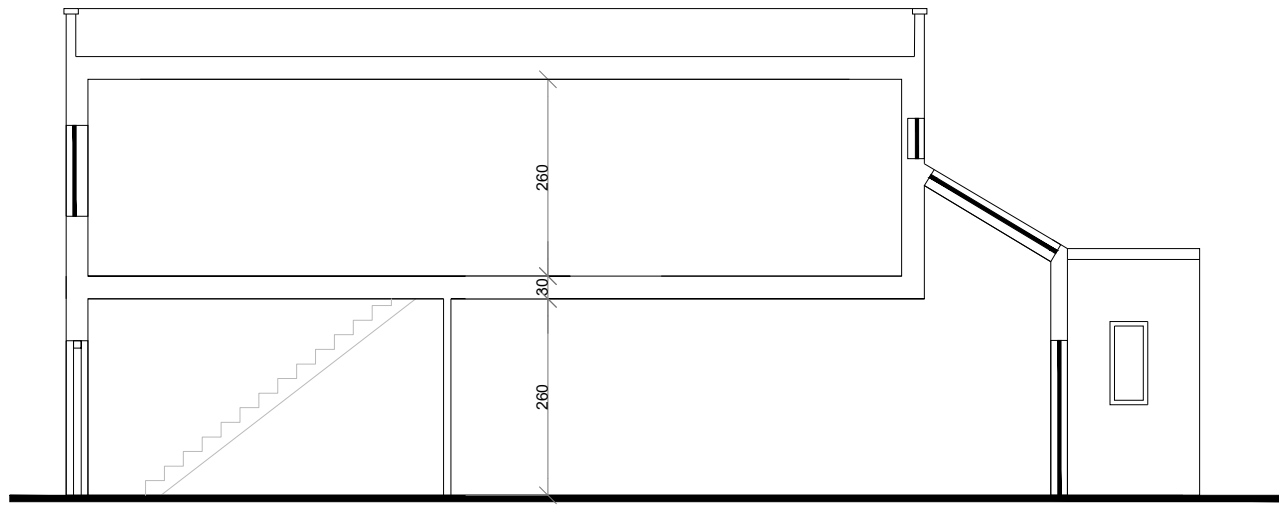

EXISTING A-SECTION

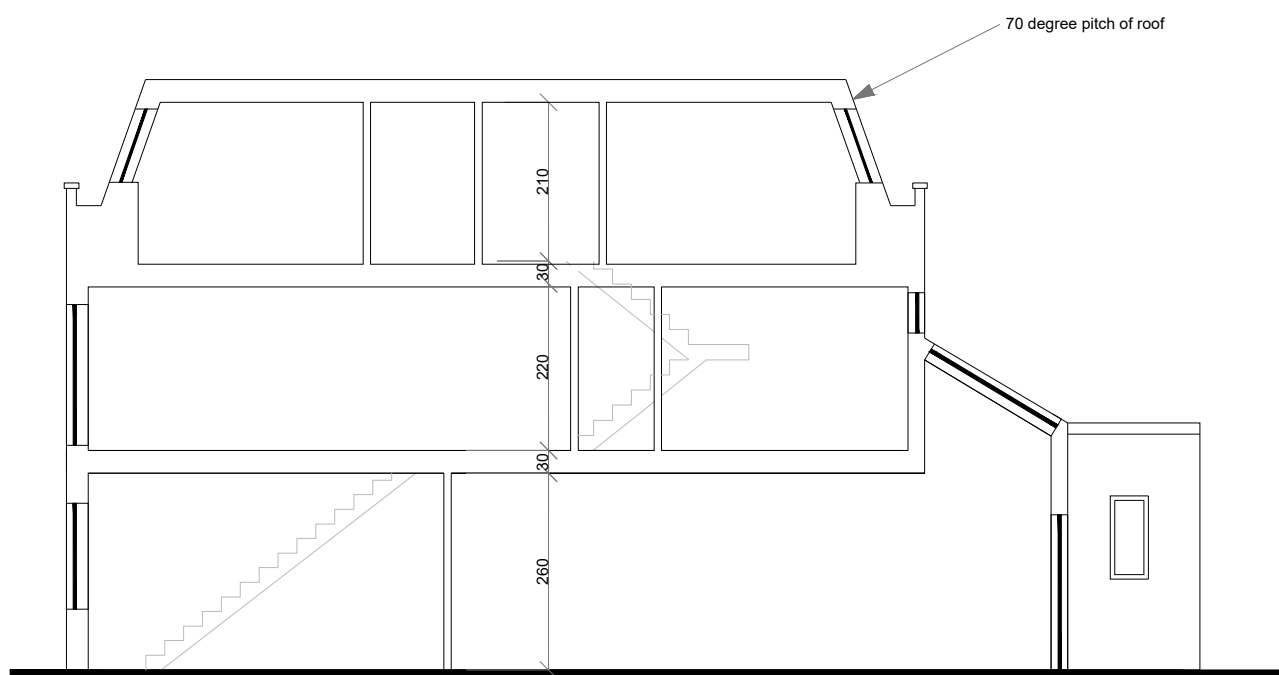


CONSENTED A-SECTION

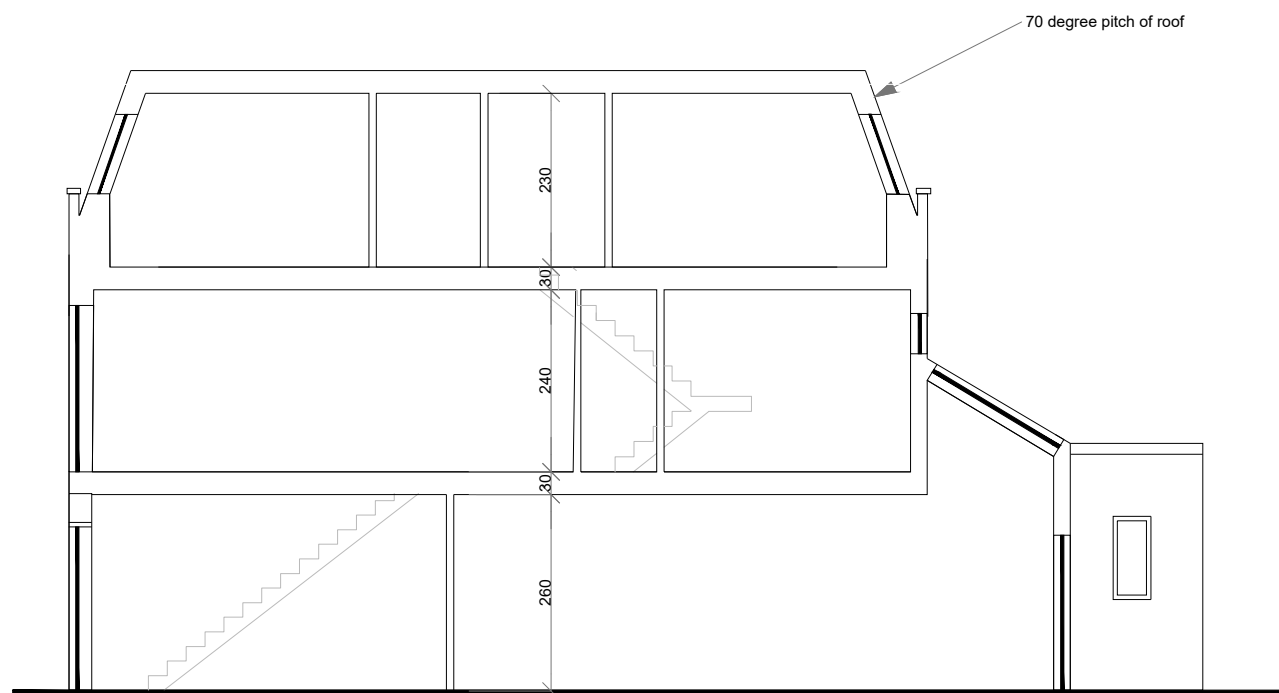


REVISION TO CONSENTED A-SECTION




Project title	Scale @ A3
Flat 2, 2 HERMIT PLACE LONDON NW6 4BZ	1:100
Drawing title	Drawn
SECTION A-A	SR
Drawing no.	
13 feb 2020 S01 RevC	

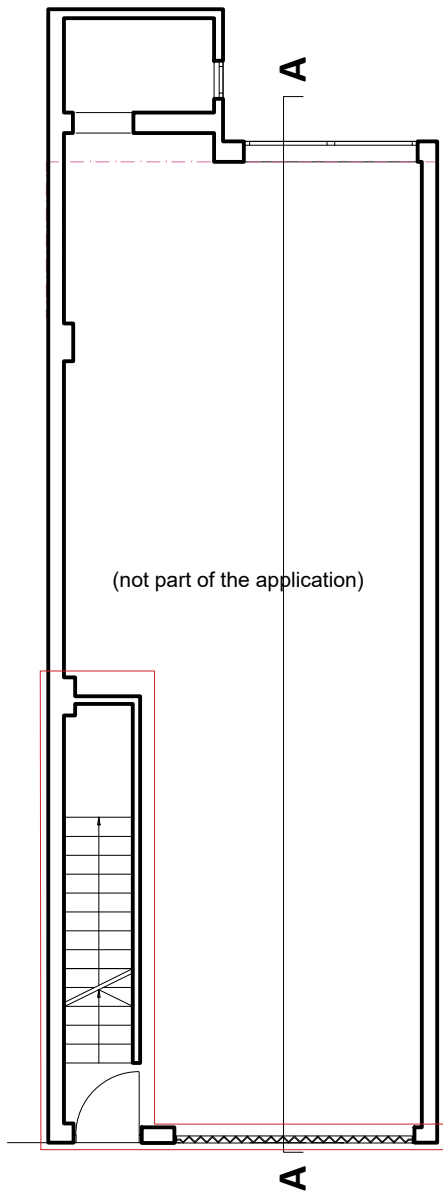


EXISTING GROUND FLOOR

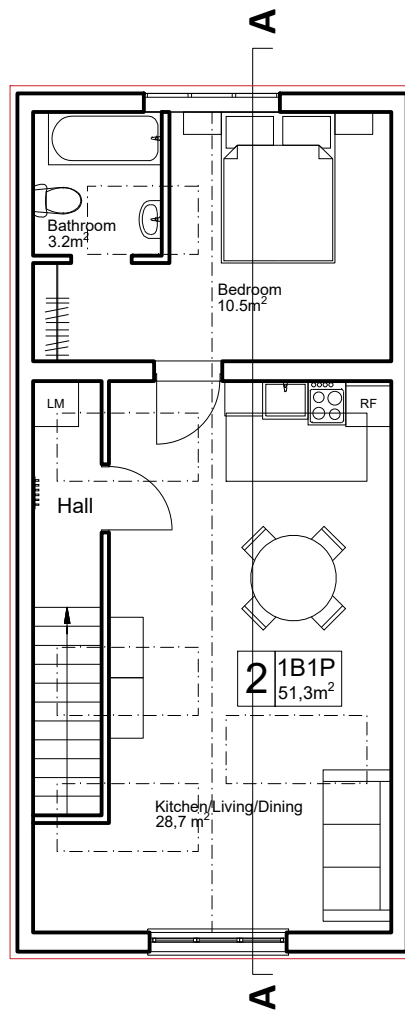


EXISTING FIRST FLOOR

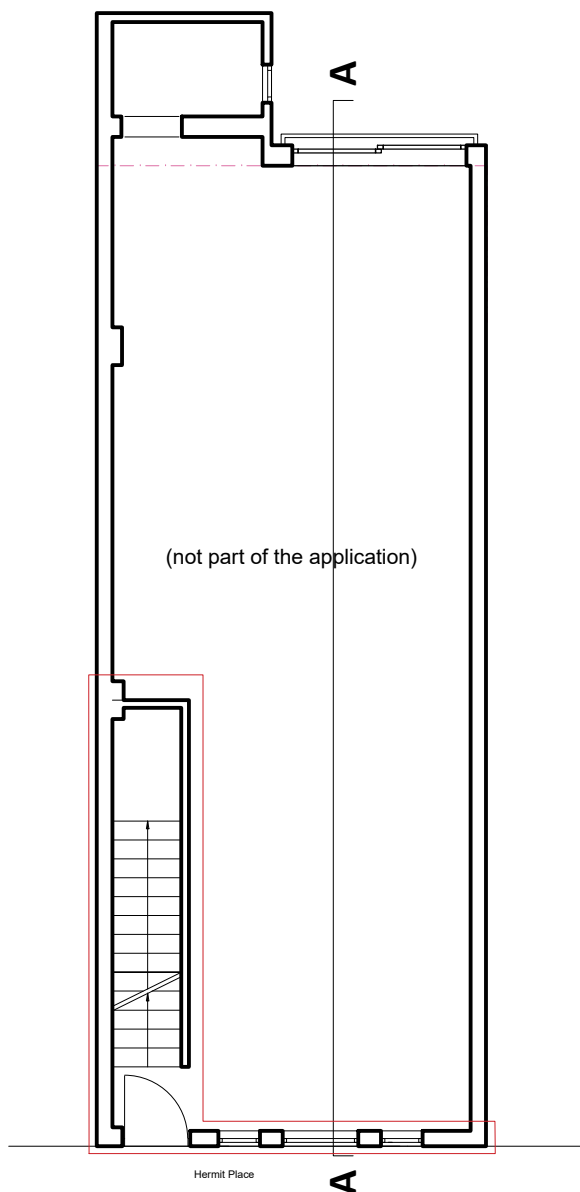

CONSENTED GROUND FLOOR

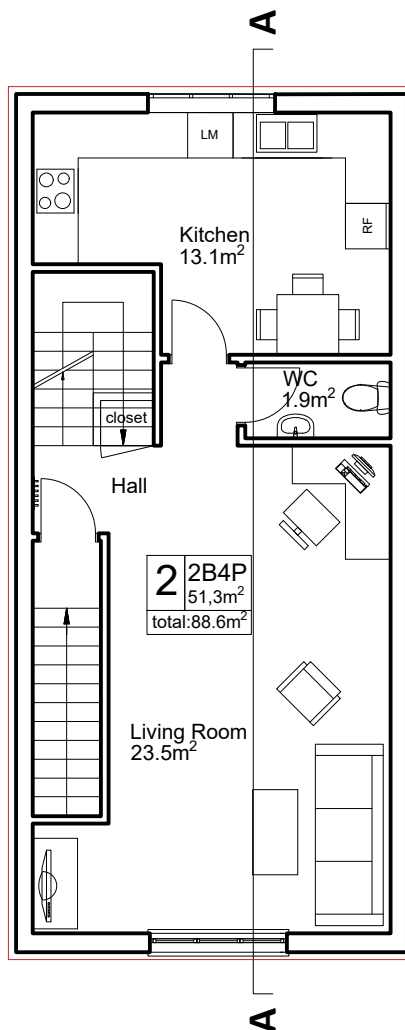

CONSENTED FIRST FLOOR

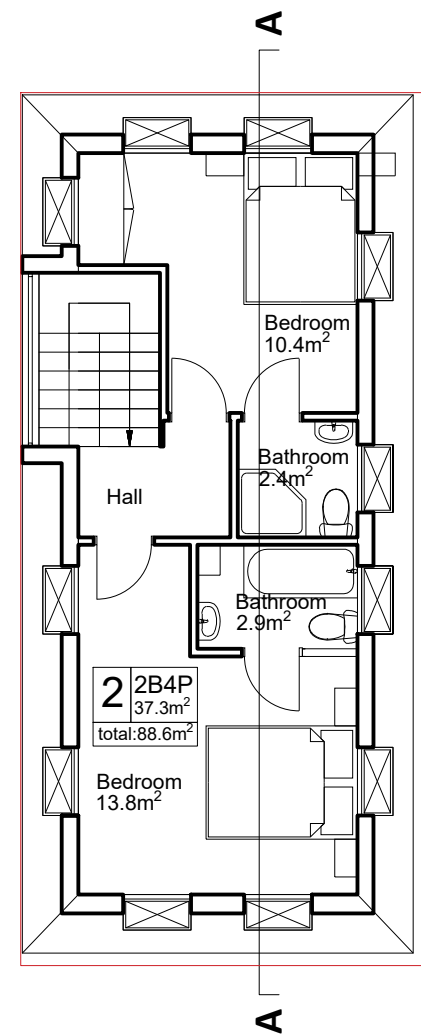


CONSENTED SECOND FLOOR

Scale 1:100




— application area


Project title	Scale @ A3
Flat 2, 2 HERMIT PLACE LONDON NW6 4BZ	1:100
Drawing title	Drawn
FLOOR PLAN existing, consented	SR
Drawing no.	
13 feb 2020 P01 RevC	

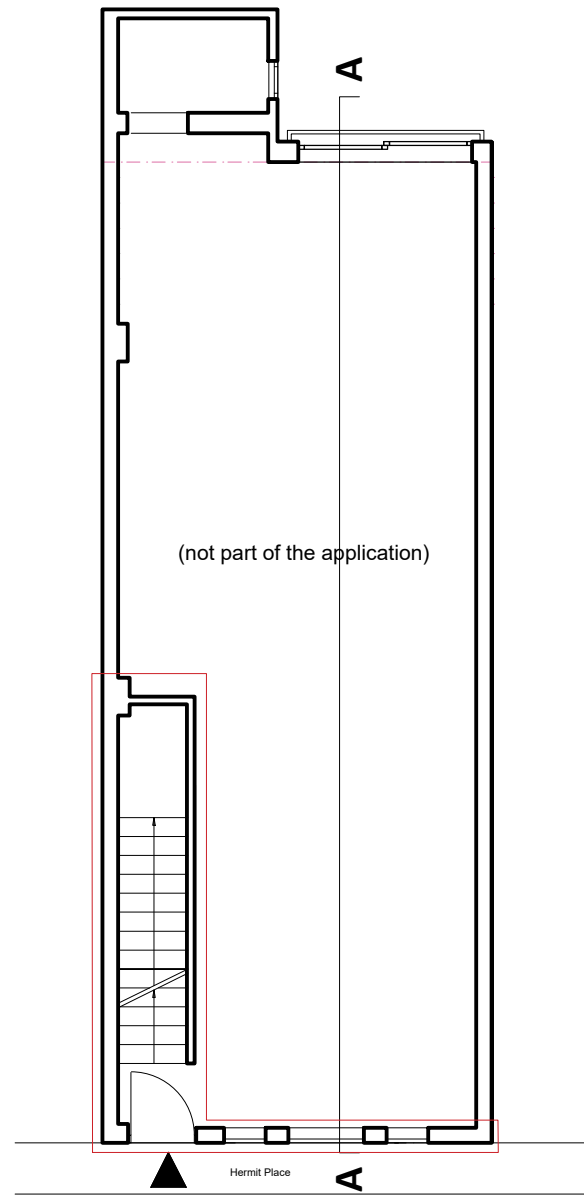

PROPOSED GROUND FLOOR

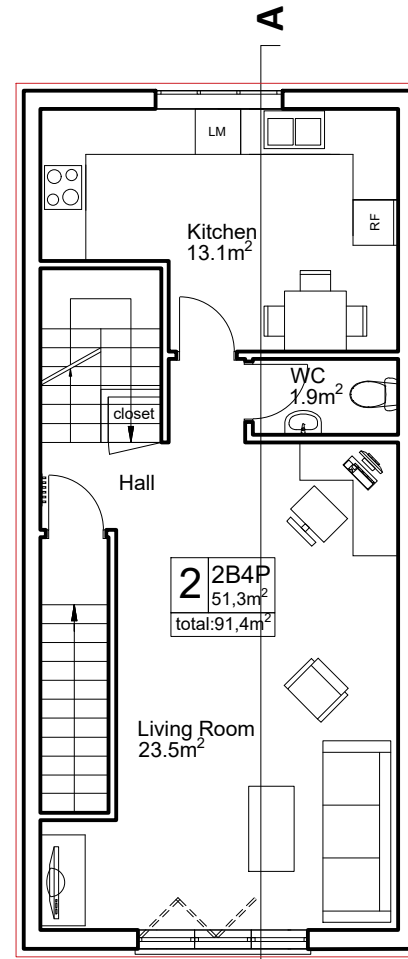

PROPOSED FIRST FLOOR

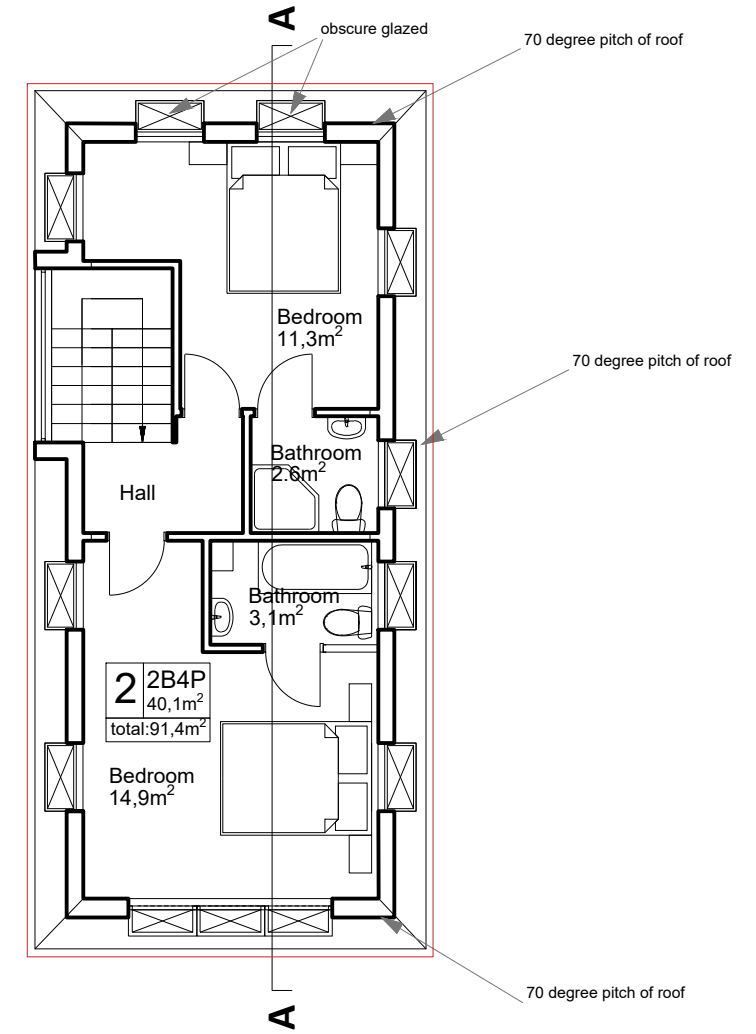


REVISION TO CONSENTED SECOND FLOOR




— application area


Project title	Scale @ A3
Flat 2, 2 HERMIT PLACE LONDON NW6 4BZ	1:100
Drawing title	Drawn
FLOOR PLANS variation	SR
Drawing no.	
13 feb 2020 P02 RevC	

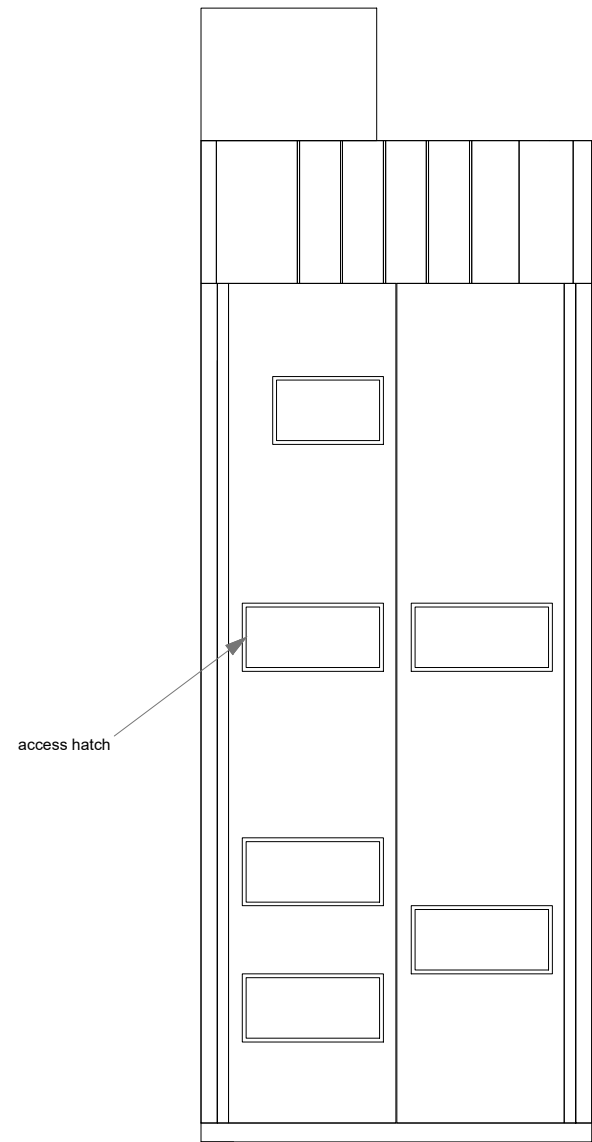

access hatch

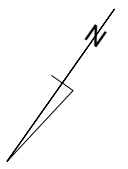


EXISTING ROOF PLAN

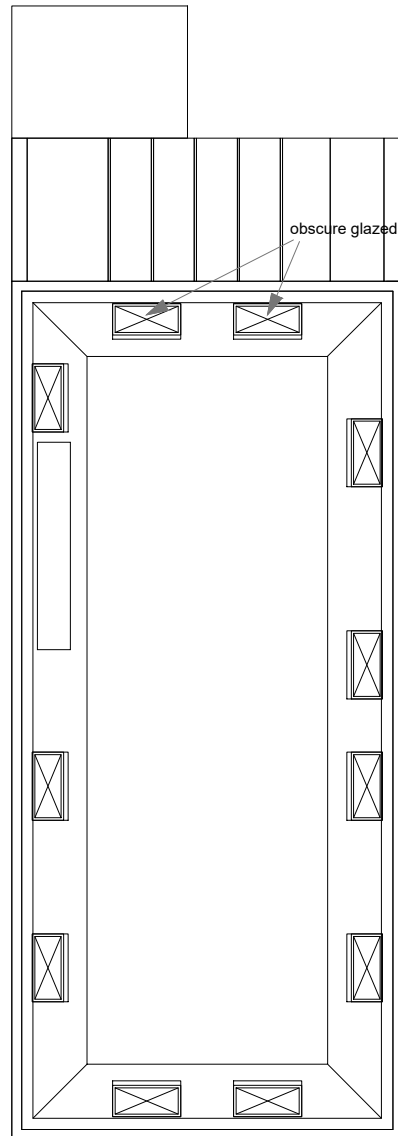

obscure glazed

CONSENTED ROOF PLAN

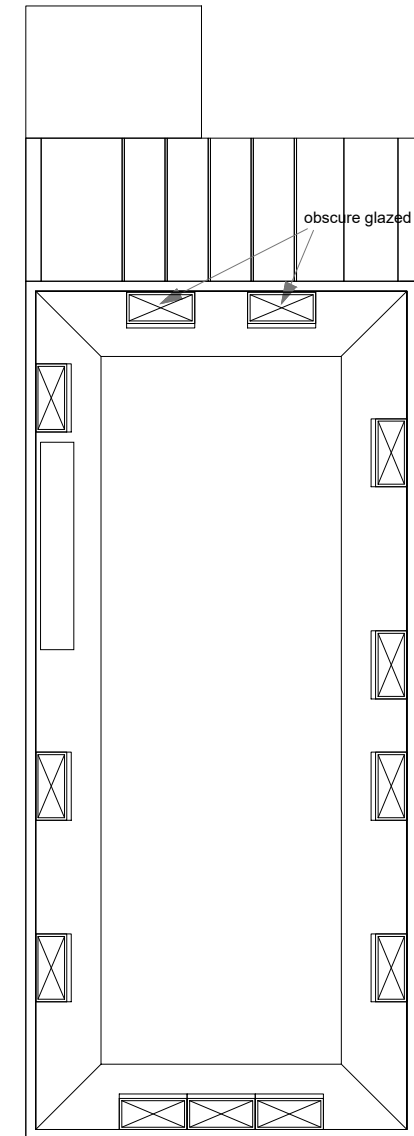

obscure glazed

REVISION TO CONSENTED ROOF PLAN



Project title	Scale @ A3
Flat 2, 2 HERMIT PLACE LONDON NW6 4BZ	1:100
Drawing title	Drawn
ROOF PLANS	SR
Drawing no.	
30 Jan 2020 P03 RevB	