

KEY PLAN

MAIN STEEL STRUCTURE & UPSTAND
POSITION VERIFIED VIA BIM MODEL
(17/12/18)

THERMAL REPORT FOR GROUND
FLOOR NORTH ISSUED 11/01/2019
(KXC-S1-001-Y-3135-904-TR202)

DO NOT SCALE : IF IN DOUBT ASK!

THIS DRAWING REMAINS THE PROPERTY
OF McMULLEN FACADES LTD AND SHOULD
NOT BE COPIED NOR ITS CONTENTS
DIVULGED WITHOUT PRIOR CONSENT

Signed: G. Benson Internal
Date: 17/12/18 Quality Check

002	CC	CC	03-01-19	BOLT SIZE REDUCED	03-01-19
001	CC	CC	11-12-18	UPDATED FOR SCR-05 & COMMENTS	11-12-18
000	MJ	MJ	20-06-18	FIRST ISSUE	20-06-18

No.	Intd	Intd	Date	Description	Date

Contract: KINGS CROSS S1

Architect: MOSSISSIAN

Main Contractor: BAM

Drawing: NORTH ELEVATION GND
ELEVATIONS, SECTIONS, PLANS & DETAILS

Drawn By: M.Jess Date: 20/06/2018


Scale: 1:5 @ A3 MFL No.: 3135-648

DMS Code: KXC-S1-001-Y-3135-21-648 Revision: 002

DRAWING ISSUED FOR: STATUS OF PREVIOUS RETURN

CONSTRUCTION A (B) C -

McMullen Facades Limited
66 Lurgan Road, Moira,
Craigavon, Co. Armagh BT67 0LX
Tel: +44 (0) 28 9261 9688
Fax: +44 (0) 28 9261 9711
Email: design@mcmmullenfacades.com

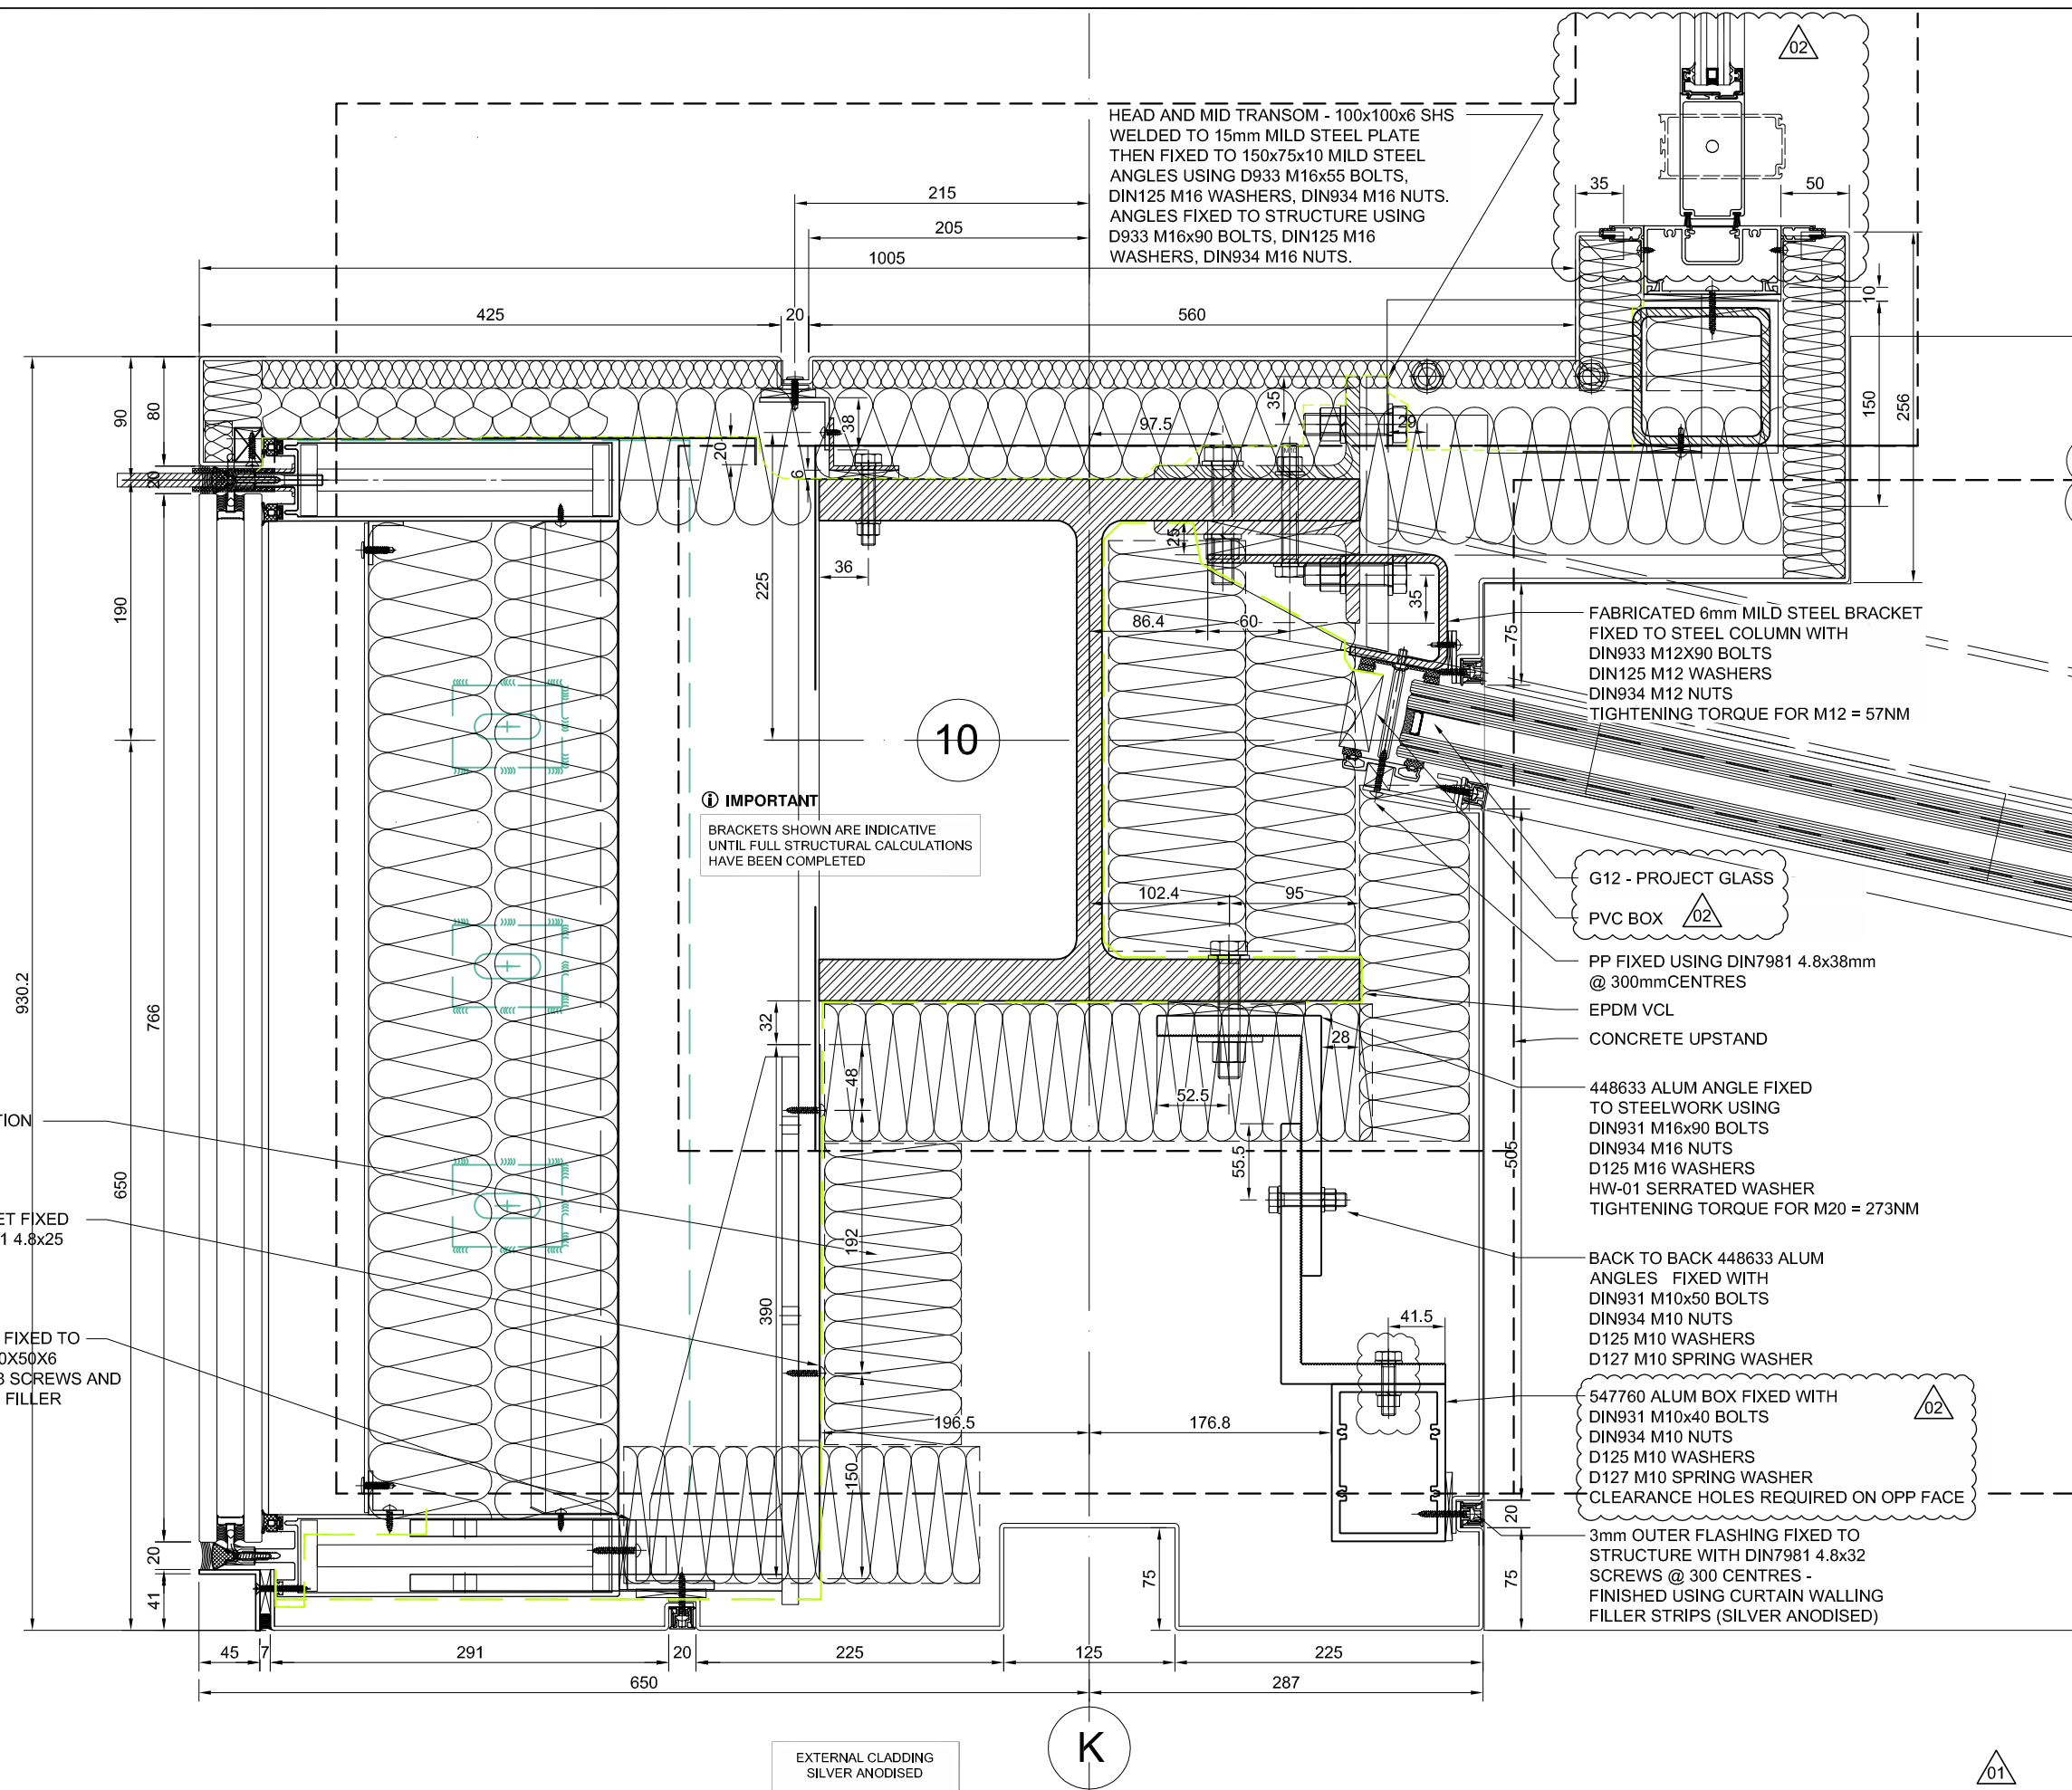

01 NORTH EAST CORNER DETAIL
Scale: 1:5@A3