

KEY PLAN  
MAIN STEEL STRUCTURE & UPSTAND POSITION VERIFIED VIA BIM MODEL (17/12/18)  
THERMAL REPORT FOR GROUND FLOOR NORTH ISSUED 11/01/2019 (KXC-S1-001-Y-3135-904-TR202)

DO NOT SCALE : IF IN DOUBT ASK!

© THIS DRAWING REMAINS THE PROPERTY OF McMULLEN FACADES LTD AND SHOULD NOT BE COPIED NOR ITS CONTENTS DIVULGED WITHOUT PRIOR CONSENT

Signed: G. Benson  
Date: 17/12/18  
Internal Quality Check

003	CC	CC	14-05-19	ISSUE FOR CONSTRUCTION	14-05-19
002	CC	CC	03-01-19	INTERNAL CILL PRESSING S/S	03-01-19
001	CC	CC	11-12-18	UPDATED FOR SCR-05 & COMMENTS	11-12-18
000	MJ	MJ	25-05-18	FIRST ISSUE	25-05-18

No.	Intd	Intd	Date

Revision	Check	Description	Date

Contract: KINGS CROSS S1

Architect: MOSSISSIAN

Main Contractor: BAM

Drawing: NORTH ELEVATION GND

ELEVATIONS, SECTIONS, PLANS & DETAILS

Drawn By: M.Jess Date: 21/05/2018


Scale: 1:5 @ A3 MFL No.: 3135-641

DMS Code: KXC-S1-001-Y-3135-21-641 Revision: 003

DRAWING ISSUED FOR: STATUS OF PREVIOUS RETURN

CONSTRUCTION (A) B C -

McMullen Facades Limited  
66 Lurgan Road, Moira,  
Craigavon, Co. Armagh BT67 0LX  
Tel: +44 (0) 28 9261 9688  
Fax: +44 (0) 28 9261 9711  
Email: design@mcmullenfacades.com

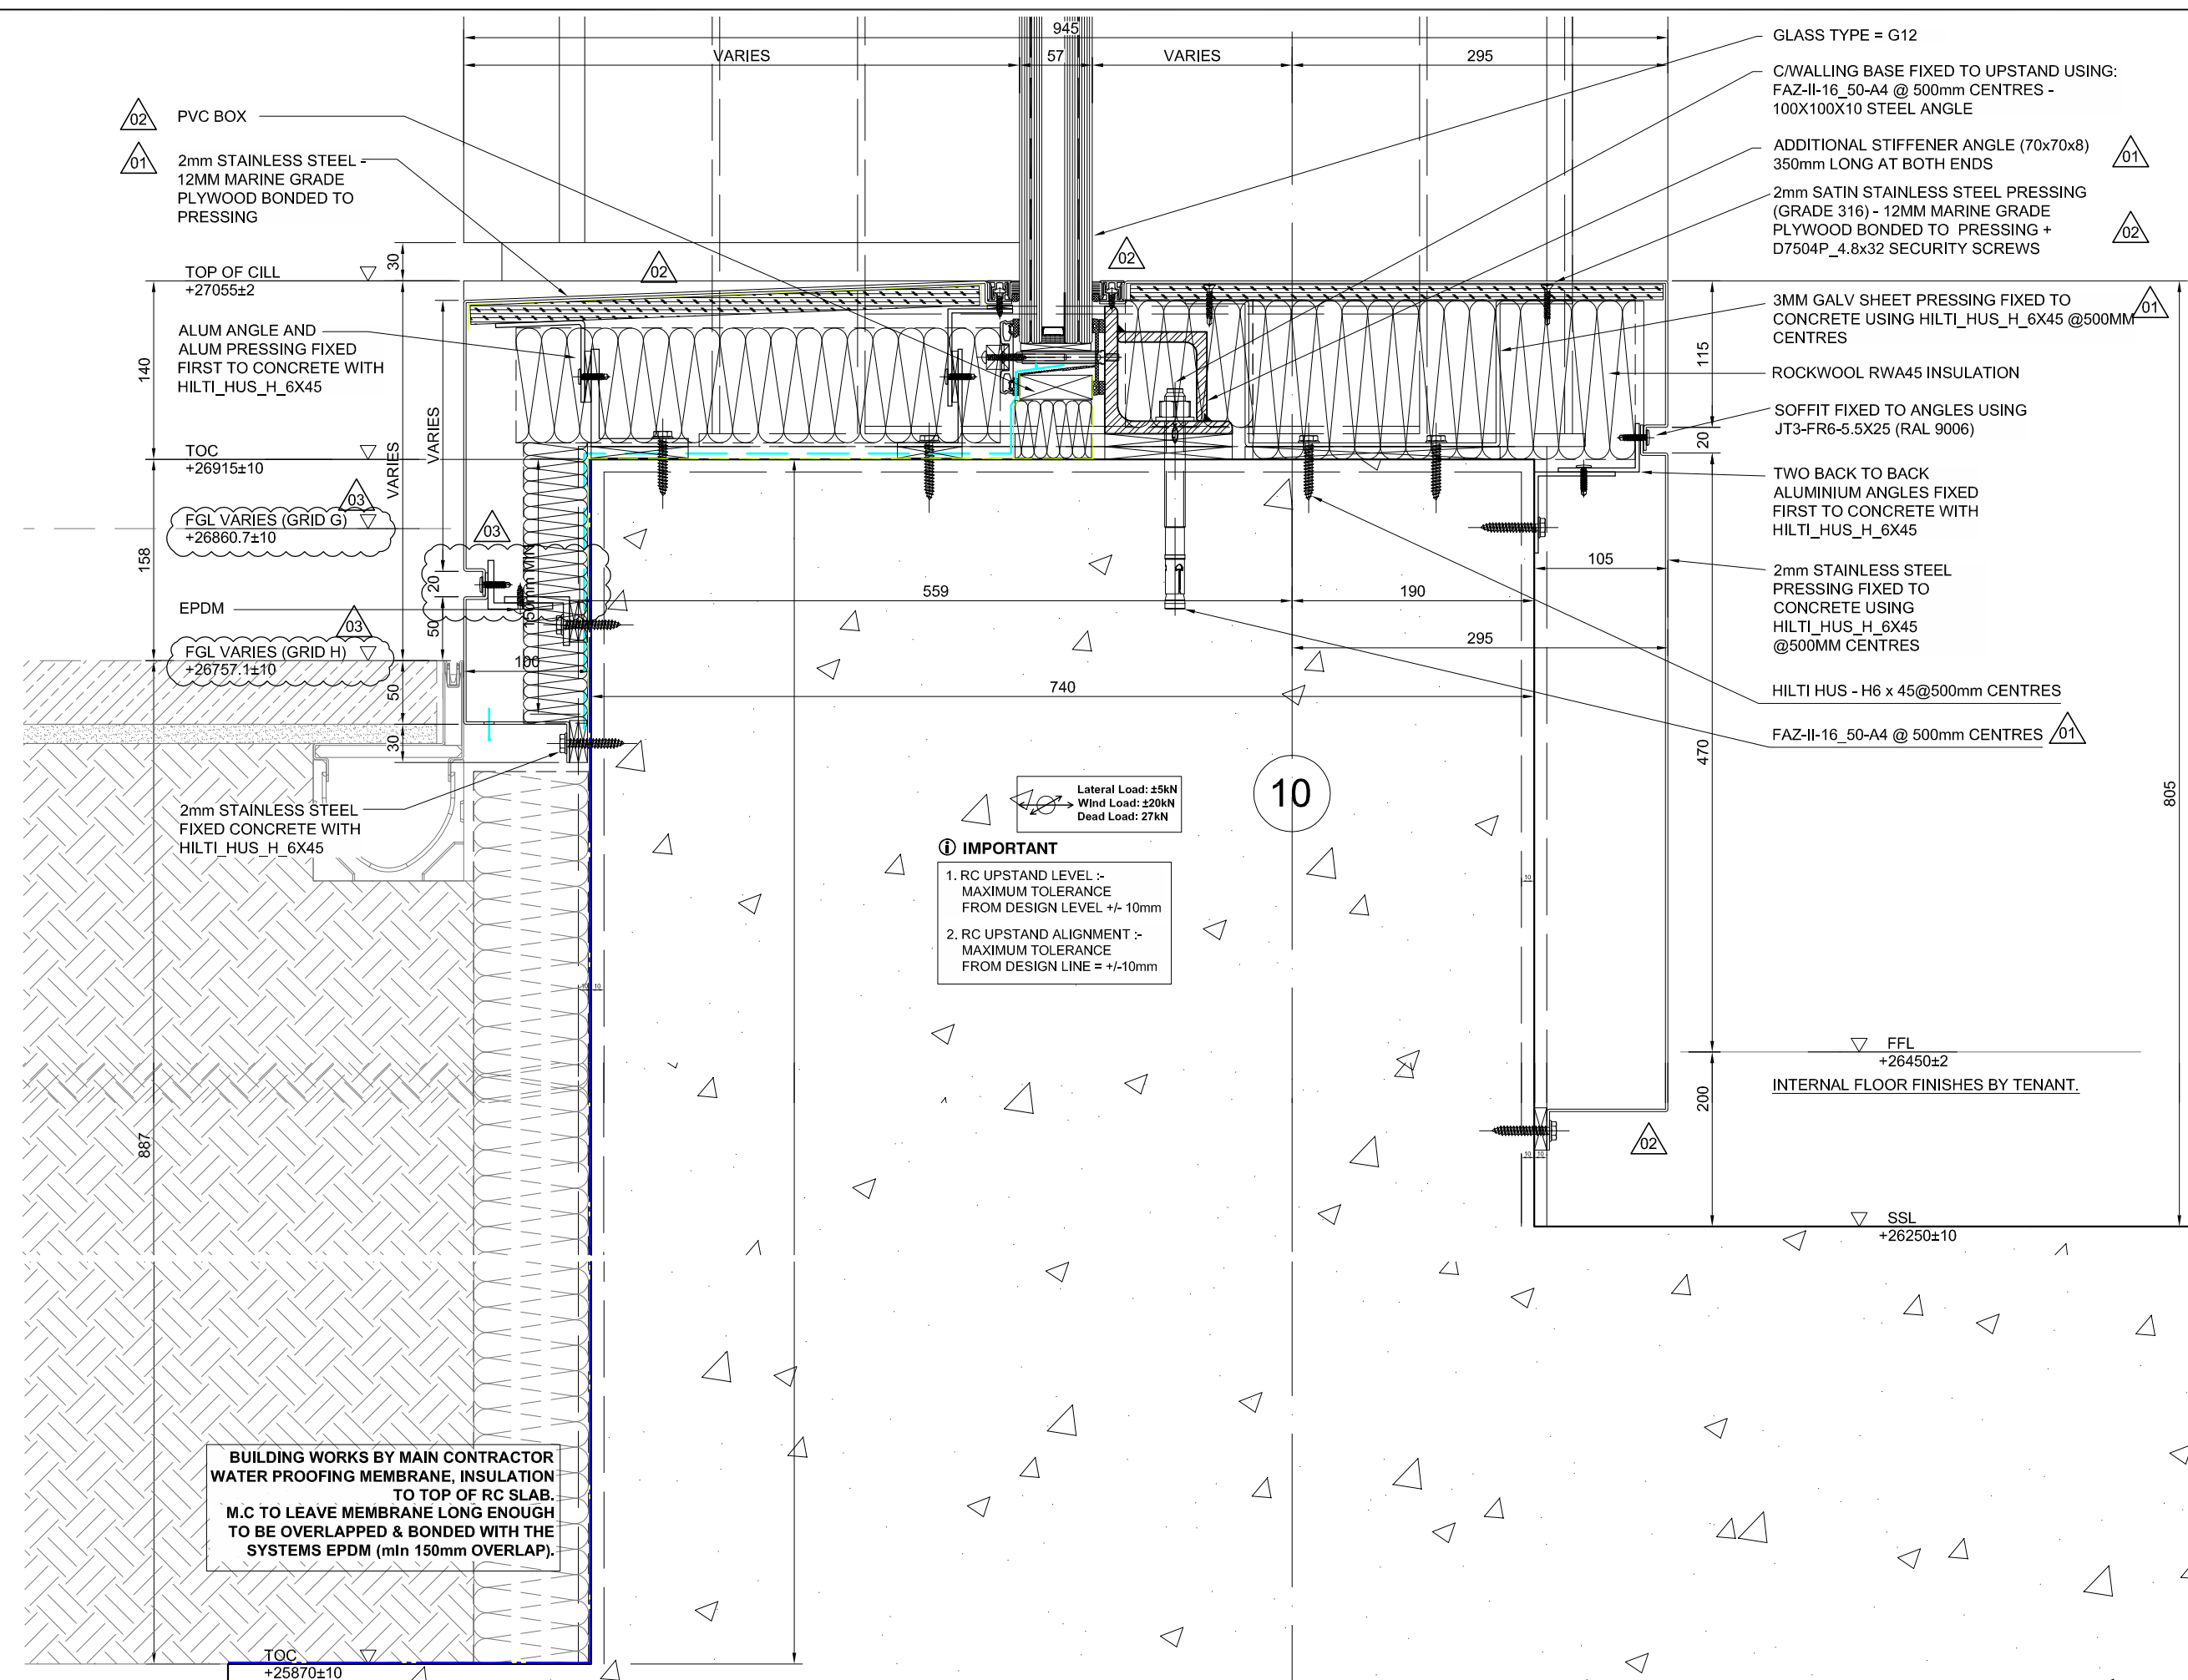

**01 UPSTAND DETAIL**  
Scale: 1:5@A3