


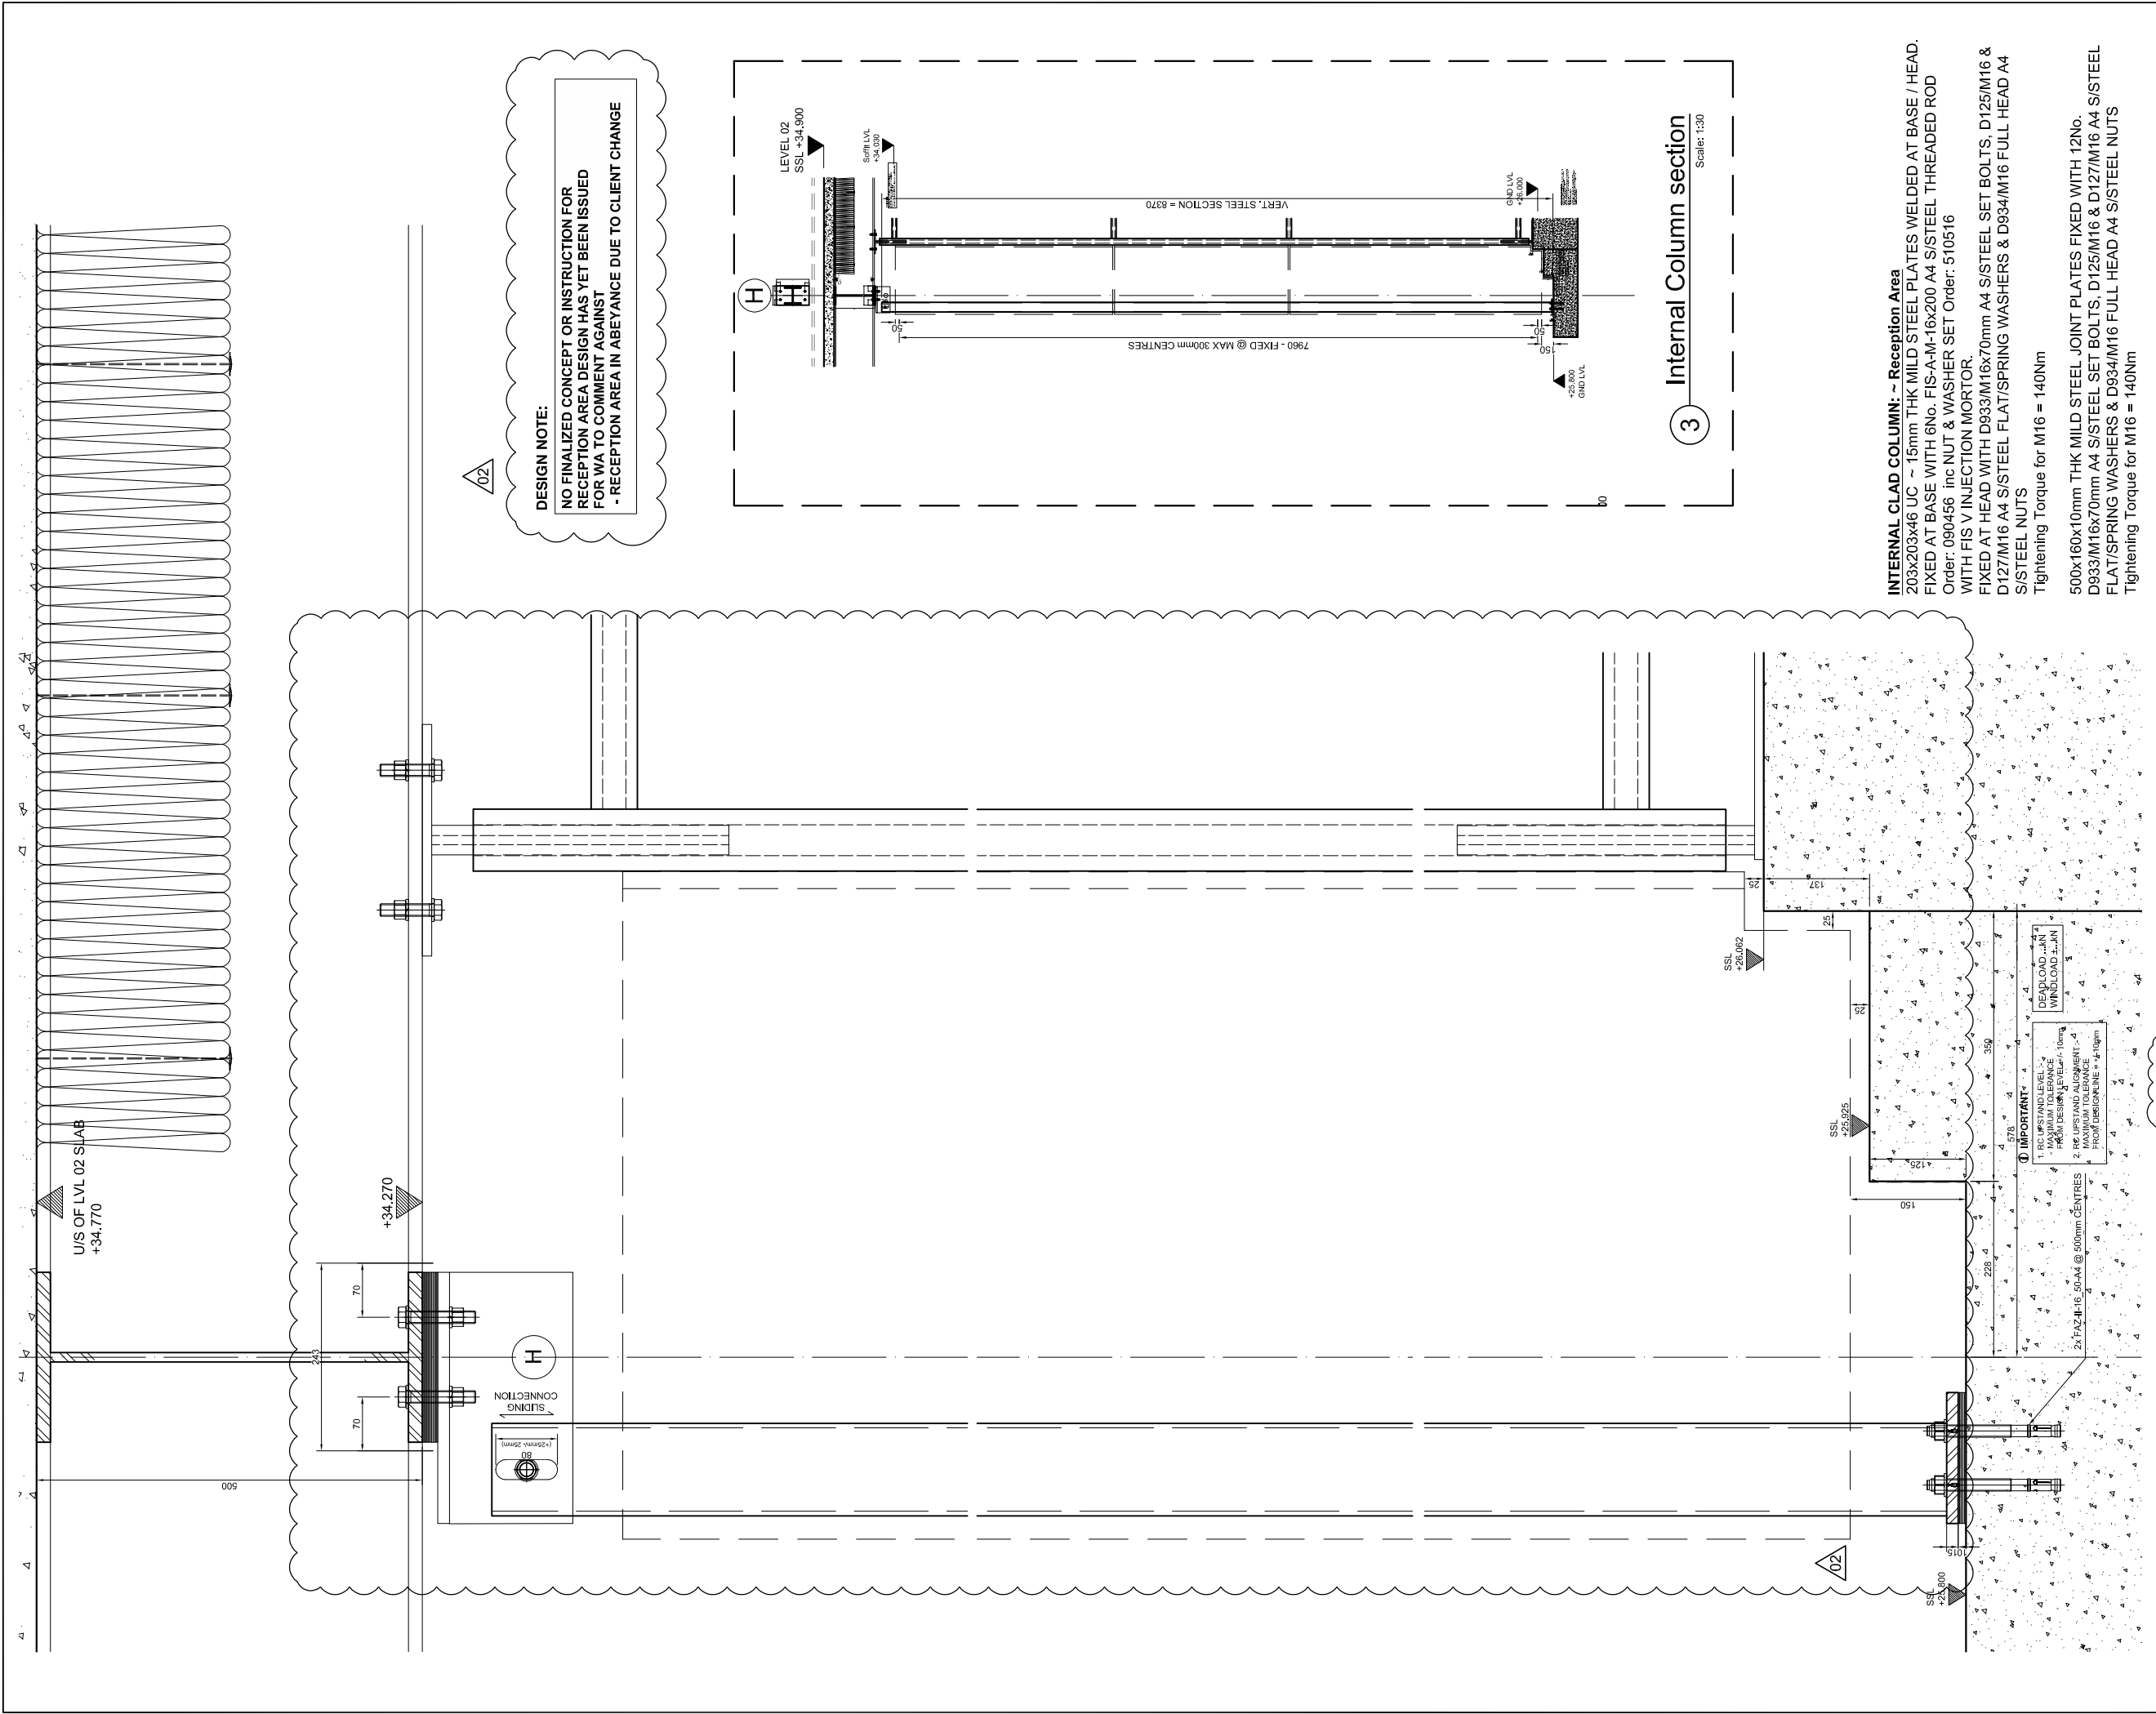

JRL

MCMULLEN

CDM Regulations

Hazards	Date Added	Date MRigated	Risk Assessment Date
HEAVY GLASS - LOADS INDICATED	05/02/15		

HEALTH & SAFETY REVIEW REQUIRED IN ACCORDANCE WITH CDM REGULATIONS

NORTH

EAST

WEST

SOUTH

KEY PLAN

DESIGN NOTES: Technical Report list:

DOCUMENT TITLE:	Doc Number:	CONJECT Number
Facade Design & Glass Risk Assessment	3135-TR003	KXC-S1-001-Y-21-TR003
Glass Technical report	3135-TR004	KXC-S1-001-Y-21-TR004
Technical data fir HBI fire stop details	3135-TR005	KXC-S1-001-Y-21-TR005
Material data sheet report	3135-TR006	KXC-S1-001-Y-21-TR006
Door schedule & Operation Information	3135-TR007	KXC-S1-001-Y-21-TR007
Facade Airborne Acoustic report	3135-TR008	KXC-S1-001-Y-21-TR008
Facade Vertical & Horizontal Acoustic report	3135-TR009	KXC-S1-001-Y-21-TR009
Accommodation of structural movement	3135-TR012	KXC-S1-001-Y-21-TR012
Haffen channel & Slab edge design	3135-TR013	KXC-S1-001-Y-21-TR013
Thermal Safety Check on Glass	3135-TR022	KXC-S1-001-Y-21-TR022

DO NOT SCALE : IF IN DOUBT ASK!

©

THIS DRAWING REMAINS THE PROPERTY OF MCMULLEN FACADES LTD AND SHOULD NOT BE COPIED NOR ITS CONTENTS DIVULGED WITHOUT PRIOR CONSENT

Signed: S.Patterson

Date: 04-05-2018

Internal Quality Check

THERMAL REPORT FOR GROUND FLOOR SOUTH ISSUED 25/01/2019 (KXC-S1-001-Y-3135-904-TR203)

002	GC	CC	04-04-19	ISSUE FOR CONSTRUCTION	04-04-19
001	DR	GB	07-12-18	SECOND ISSUE	07-12-18
000	SP	SP	04-05-18	FIRST ISSUE	04-05-18

No.	Intd	Intd	Date
Revision	Check	Description	Date

Contract: KINGSCROSS S1

Architect: MOSSESSION

Main Contractor: BAM

Drawing: SOUTH ELEVATION GND - 2ND FLOOR GENERAL SYSTEM DETAILS

Drawn By: SPatterson

Date: 04-05-2018

Scale: 1:5 @ A3

MFL No.: 3135-609

DMS Code: KXC-S1-001-Y-3135-21-609

Revision: 002

DRAWING ISSUED FOR: CONSTRUCTION

STATUS OF PREVIOUS RETURN: A (B) C -

McMullen Facades Limited
66 Lurgan Road, Moira,
Craigavon, Co. Armagh BT67 0LX
Tel: +44 (0) 28 9261 9688
Fax: +44 (0) 28 9261 9711
Email: design@mcmullenfacades.com

M:\Current Contracts - MFL\3135 Kings Cross S1\01 MFL Drawings\1.4 CAD Files\Package B - Ground Floor\02 - South Elevation Ground Floor.dwg : 4/4/2019 2:33 PM : Gary Creaney