

**LYNDON
GOODE
ARCHITECTS**

© 2019 Lyndon Goode Architects Ltd.
For general enquires: studio@lyndongoode.com


Do not scale from this drawing. Contractor to check and verify all building and site dimensions, levels and sewer invert levels at connection points before work starts.
This drawing is to be read and checked in conjunction with information provided by the engineers and other specialists.

REV.	DATE	DESCRIPTION
------	------	-------------

P01	25/02/20	Issue for Planning
-----	----------	--------------------

KEY PLAN

INFORMATION

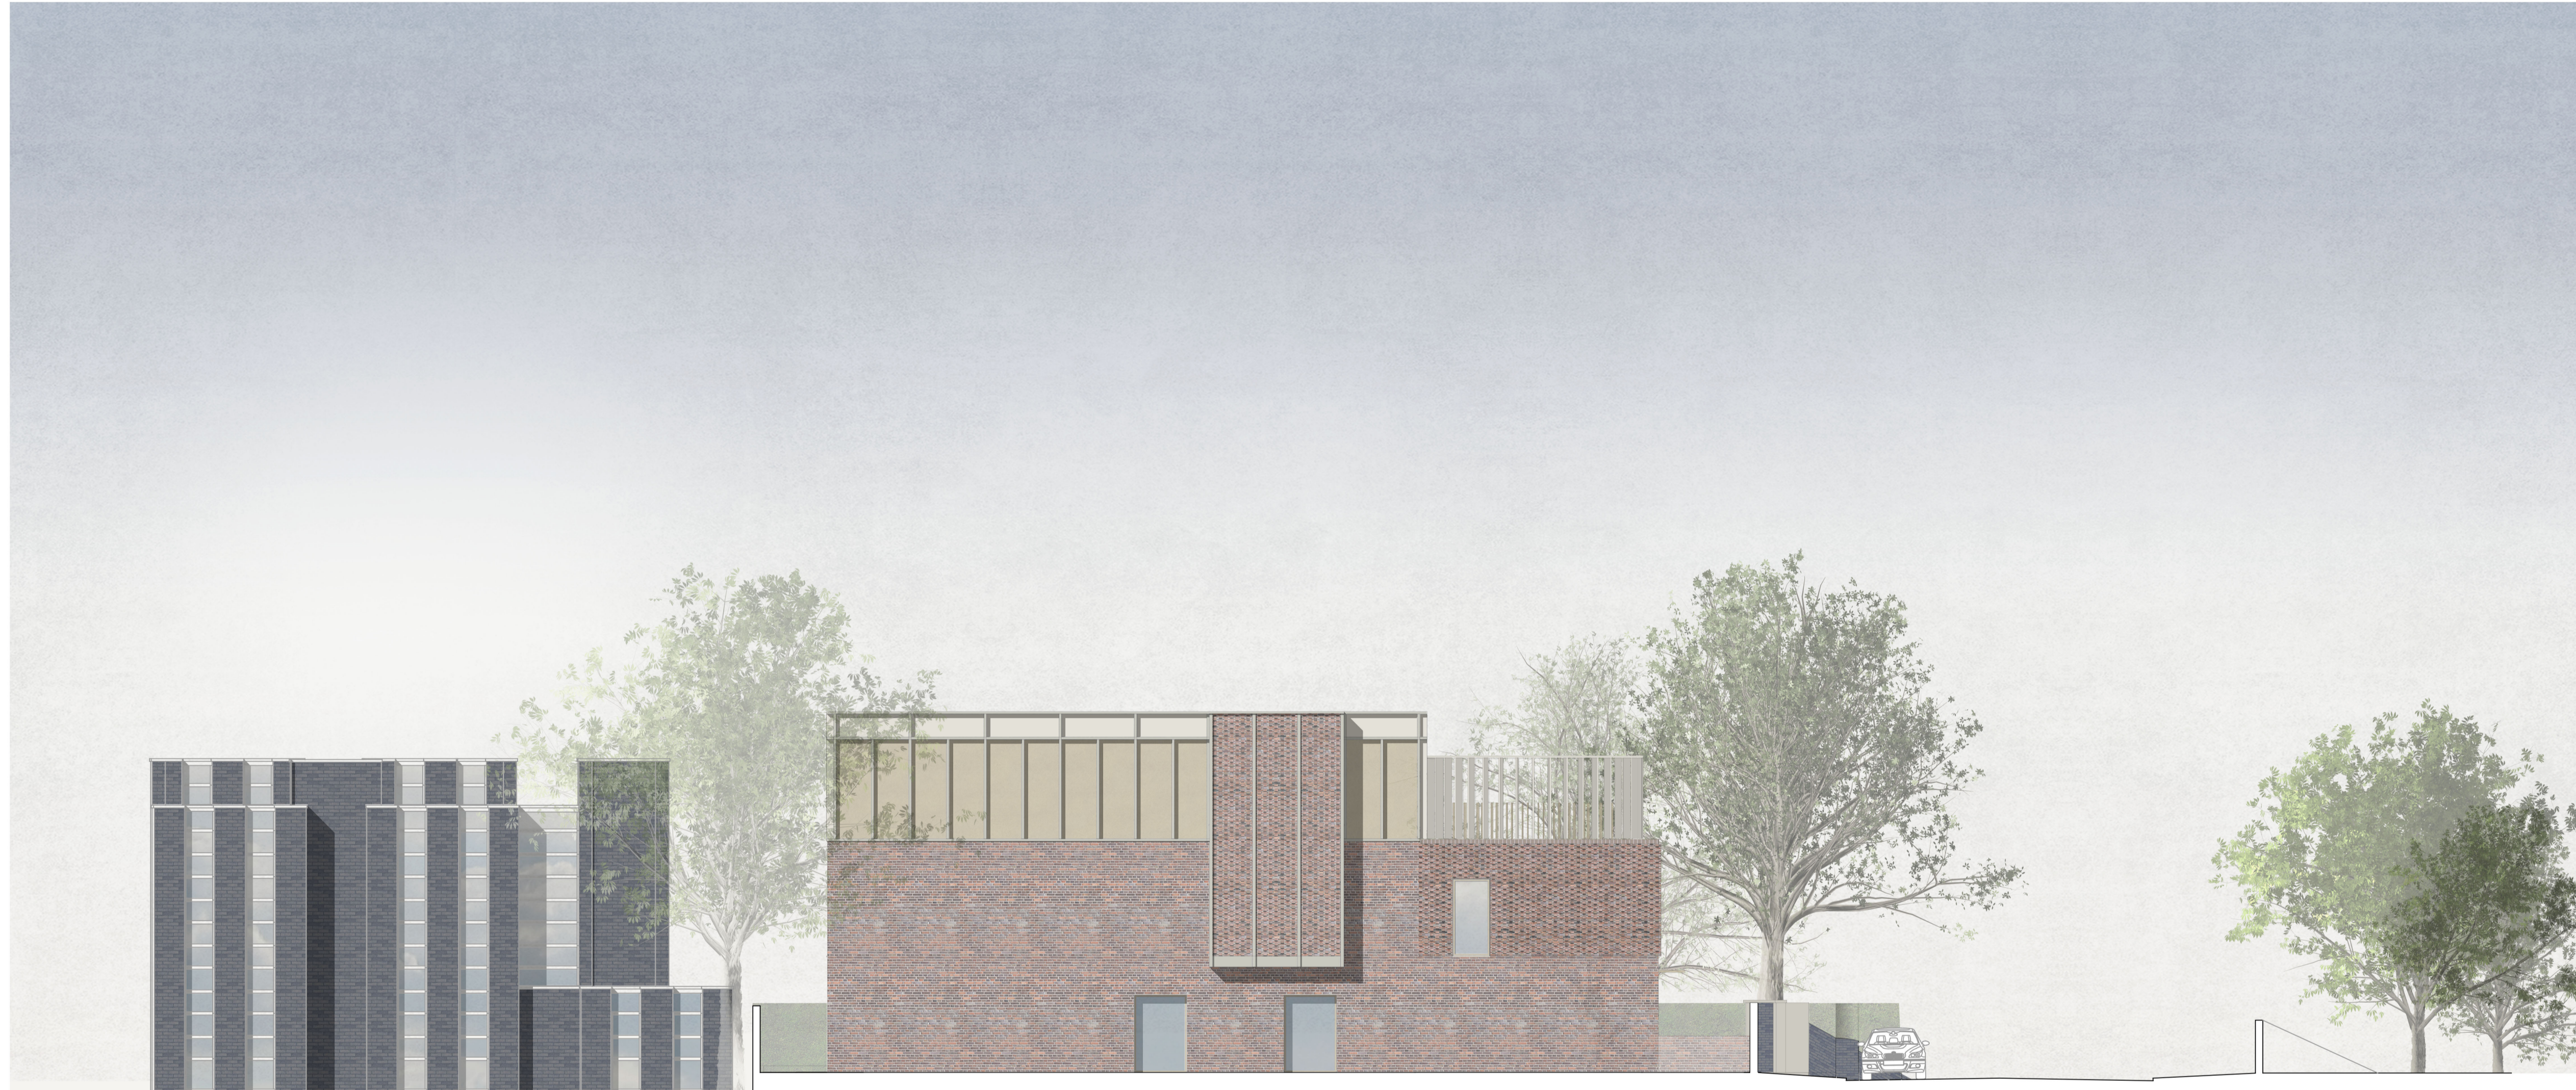

PROJECT
35 Templewood Avenue

DRAWING
**Proposed Elevations
South Elevation
Coloured**

SCALE	REV.
Not To Scale	P01

DRAWING NUMBER
TAV- LGA- ZA- ZZ- DR- A- 0750

DRAWING STATUS
PLANNING