
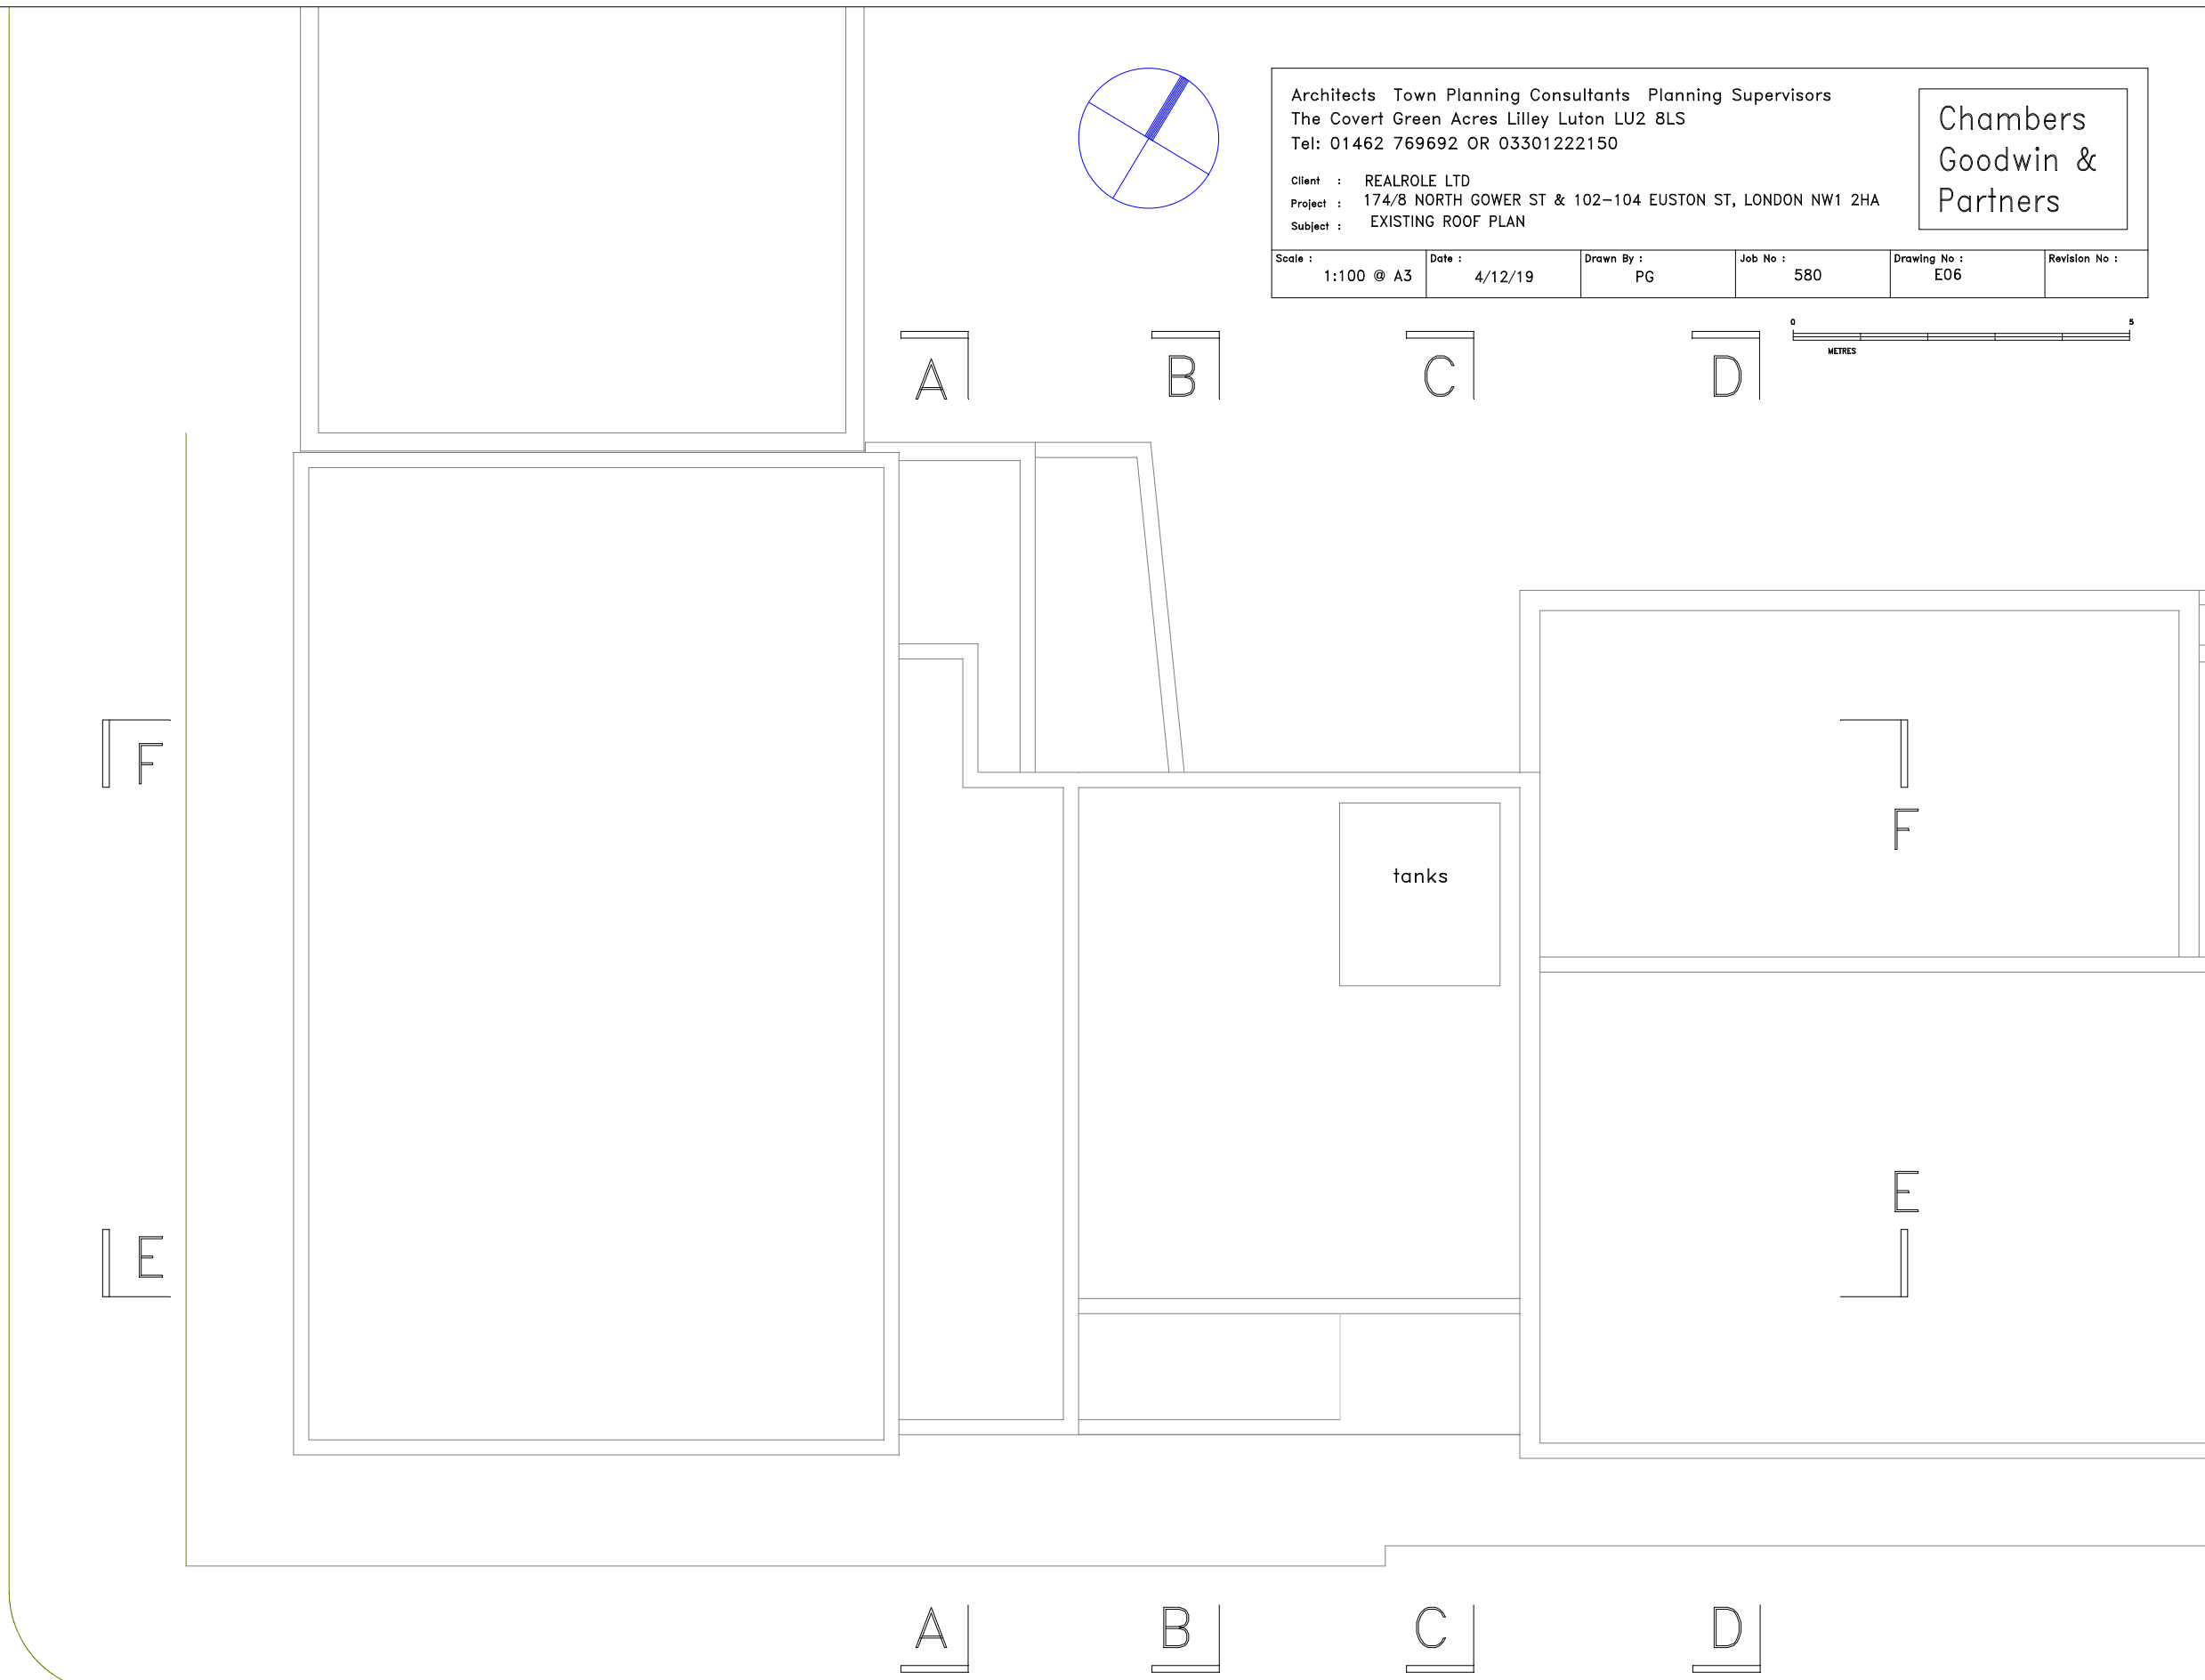


Architects Town Planning Consultants Planning Supervisors
The Covert Green Acres Lilley Luton LU2 8LS
Tel: 01462 769692 OR 03301222150

Client : REALROLE LTD
Project : 174/8 NORTH GOWER ST & 102-104 EUSTON ST, LONDON NW1 2HA
Subject : EXISTING ROOF PLAN

Chambers
Goodwin &
Partners

Scale : 1:100 @ A3	Date : 4/12/19	Drawn By : PG	Job No : 580	Drawing No : E06	Revision No :
-----------------------	-------------------	------------------	-----------------	---------------------	---------------

 

EXISTING ROOF PLAN