


Architects Town Planning Consultants Planning Supervisors The Covert Green Acres Lilley Luton LU2 8LS Tel: 01462 769692 OR 03301222150					
Client : REALROLE LTD Project : 174/8 NORTH GOWER ST & 102-104 EUSTON ST, LONDON NW1 2HA Subject : FIRST FLOOR EXISTING /PROPOSED FLOOR PLAN					
Scale : 1:100 @ A3	Date : 4/12/19	Drawn By : PG	Job No : 580	Drawing No : P03	Revision No :

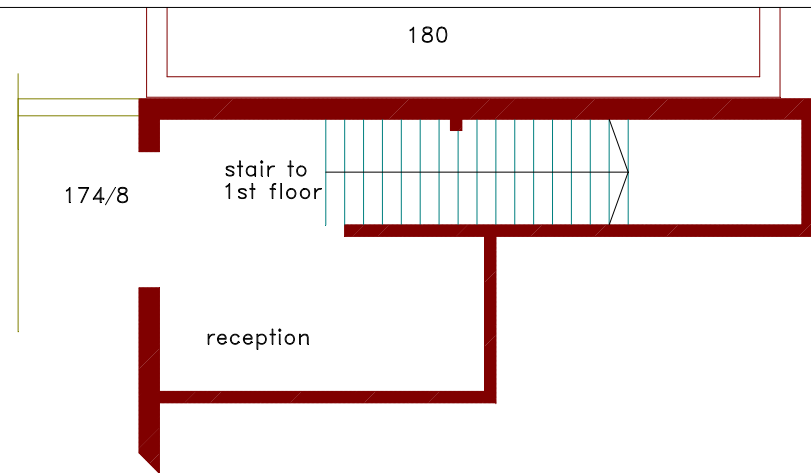

EXTRACT FROM GROUND FLOOR PLAN

NORTH GOWER STREET



EXISTING / PROPOSED FIRST FLOOR PLAN (no change)

EUSTON STREET