Architects Town Planning Consultants Planning Supervisors

The Covert Green Acres Lilley Luton LU2 8LS Tel: 01462 769692 OR 03301222150

Client : REALROLE LTD

Project: 174/8 NORTH GOWER ST & 102104 EUSTON ST, LONDON NW1 2HA


Subject: PROPOSED EAST ELEVATION/SECTION A-A

Goodwin & Partners

Chambers

 Scale:
 Date:
 Drawn By:
 Job No:
 Drawing No:
 Revision No

 1:100 @ A3
 4/12/19
 PG
 580
 P11
 Revision No

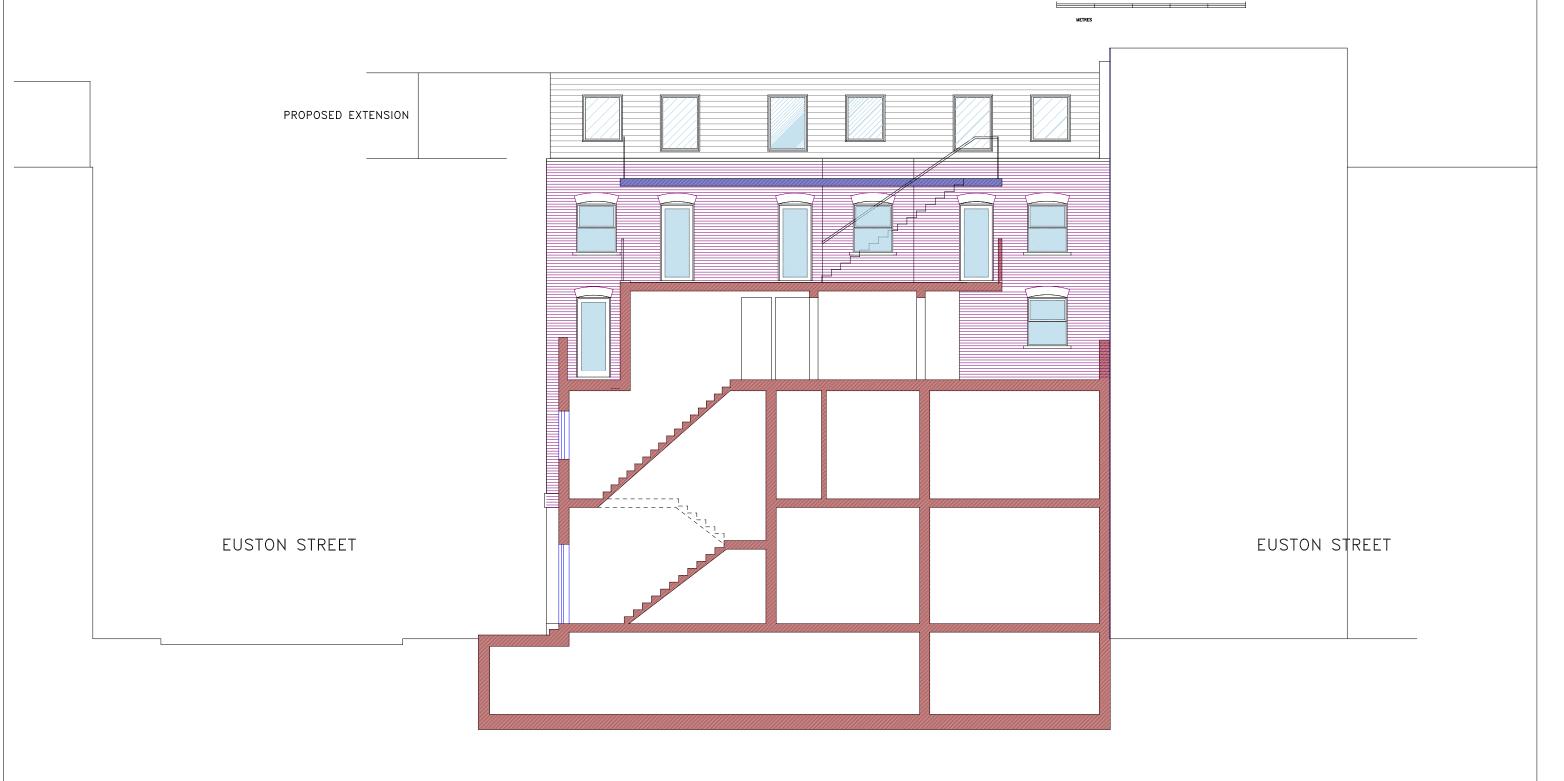

PROPOSED EAST ELEVATION/SECTION A-A