

Architects Town Planning Consultants Planning Supervisors  
The Covert Green Acres Lilley Luton LU2 8LS  
Tel: 01462 769692 OR 03301222150

Chambers  
Goodwin &  
Partners

Client : REALROLE LTD  
Project : 174/8 NORTH GOWER ST & 102-104 EUSTON ST, LONDON NW1 2HA  
Subject : PROPOSED EAST ELEVATION AND SECTION B-B


|            |         |            |          |              |               |
|------------|---------|------------|----------|--------------|---------------|
| Scale :    | Date :  | Drawn By : | Job No : | Drawing No : | Revision No : |
| 1:100 @ A3 | 4/12/19 | PG         | 580      | P12          |               |



METRES

PROPOSED EXTENSION

EUSTON STREET

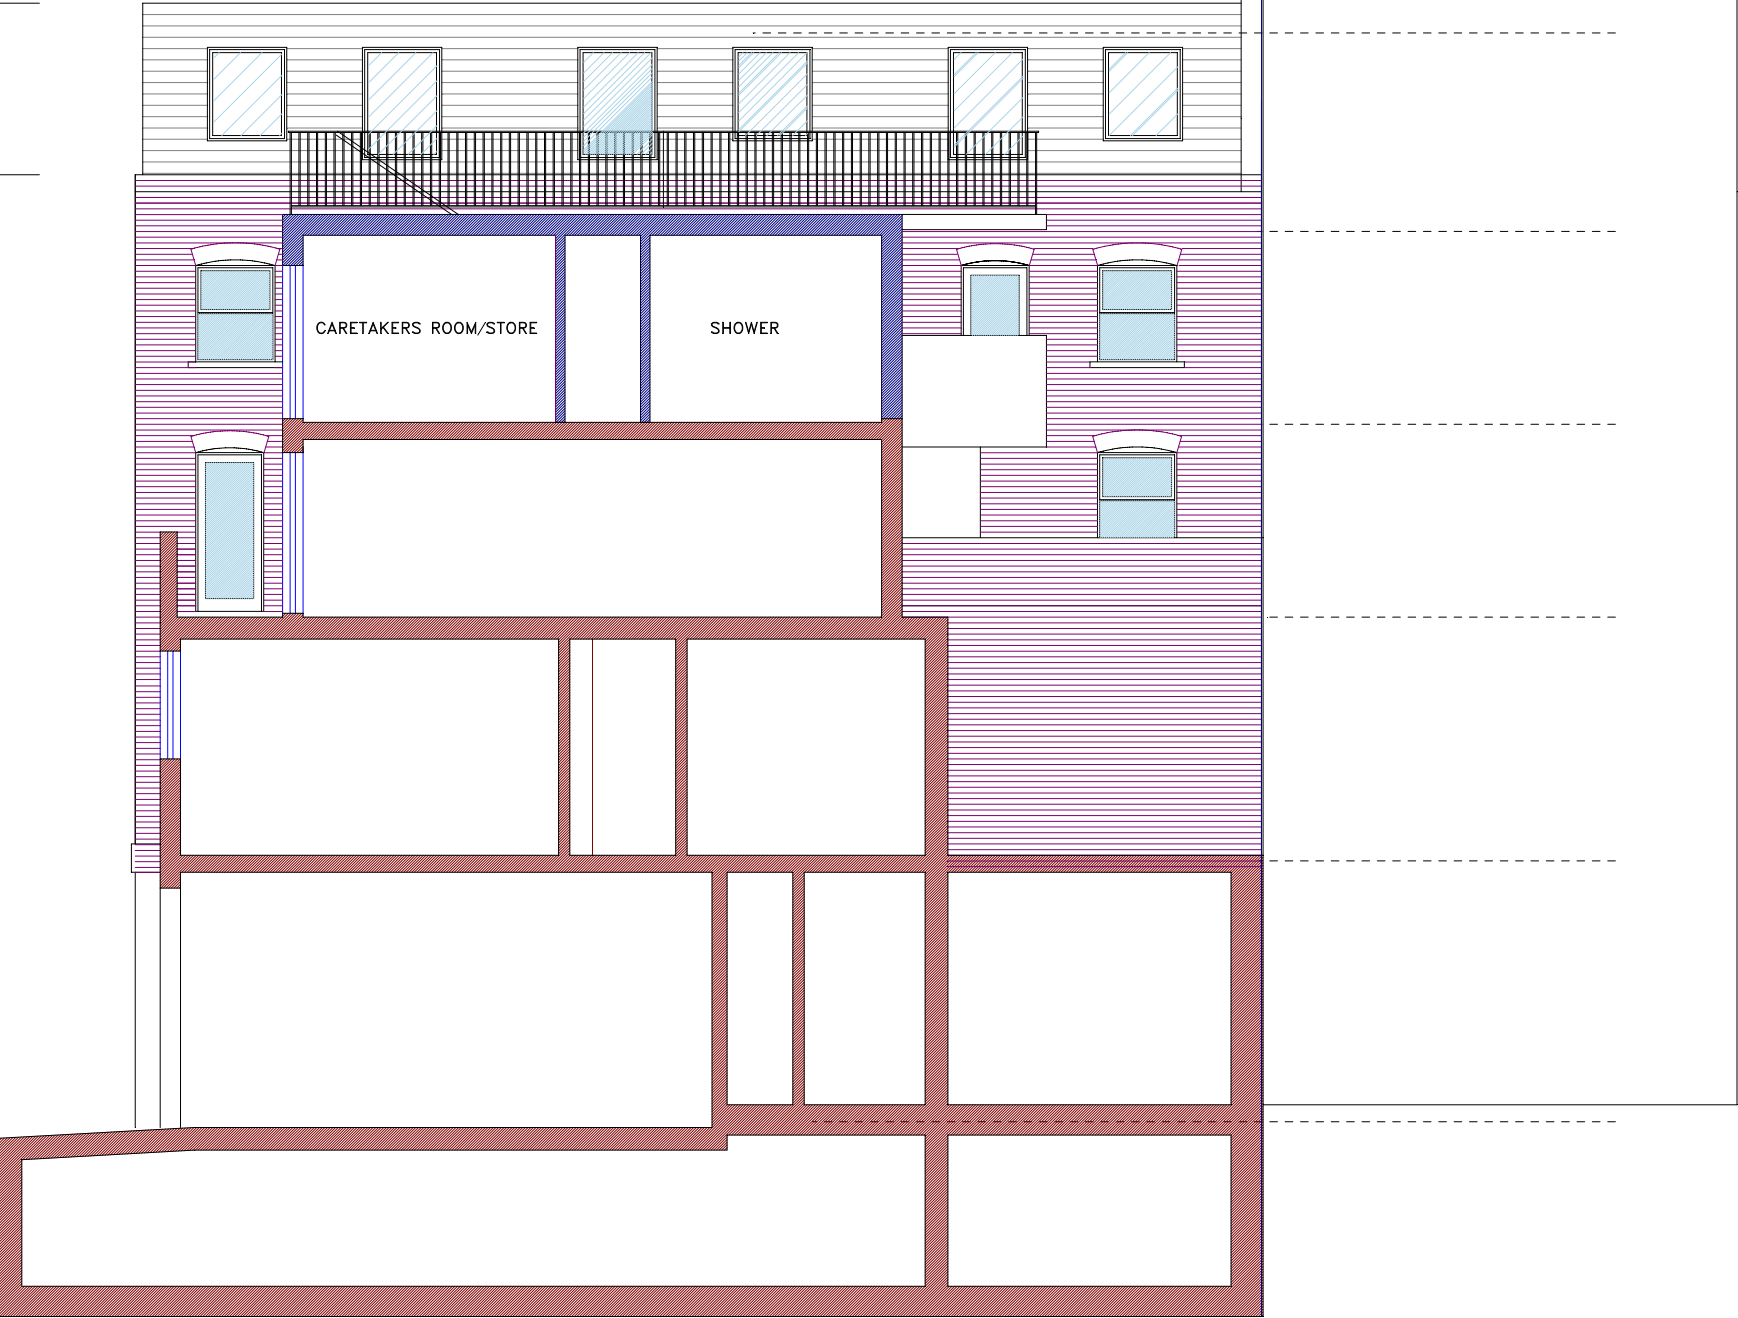

PROPOSED EAST ELEVATION/SECTION B-B