


Architects Town Planning Consultants Planning Supervisors The Covert Green Acres Lilley Luton LU2 8LS Tel: 01462 769692 OR 03301222150						Chambers Goodwin & Partners	
Client : REALROLE LTD		Project : 174/8 NORTH GOWER ST & 102-104 EUSTON ST, LONDON NW1 2HA		Subject : EXISTING/PROPOSED GROUND FLOOR PLAN			
Scale :	1:100 @ A3	Date :	4/12/19	Drawn By :	PG	Job No :	580
				Drawing No :	P02	Revision No :	



NORTH GOWER STREET

F
E

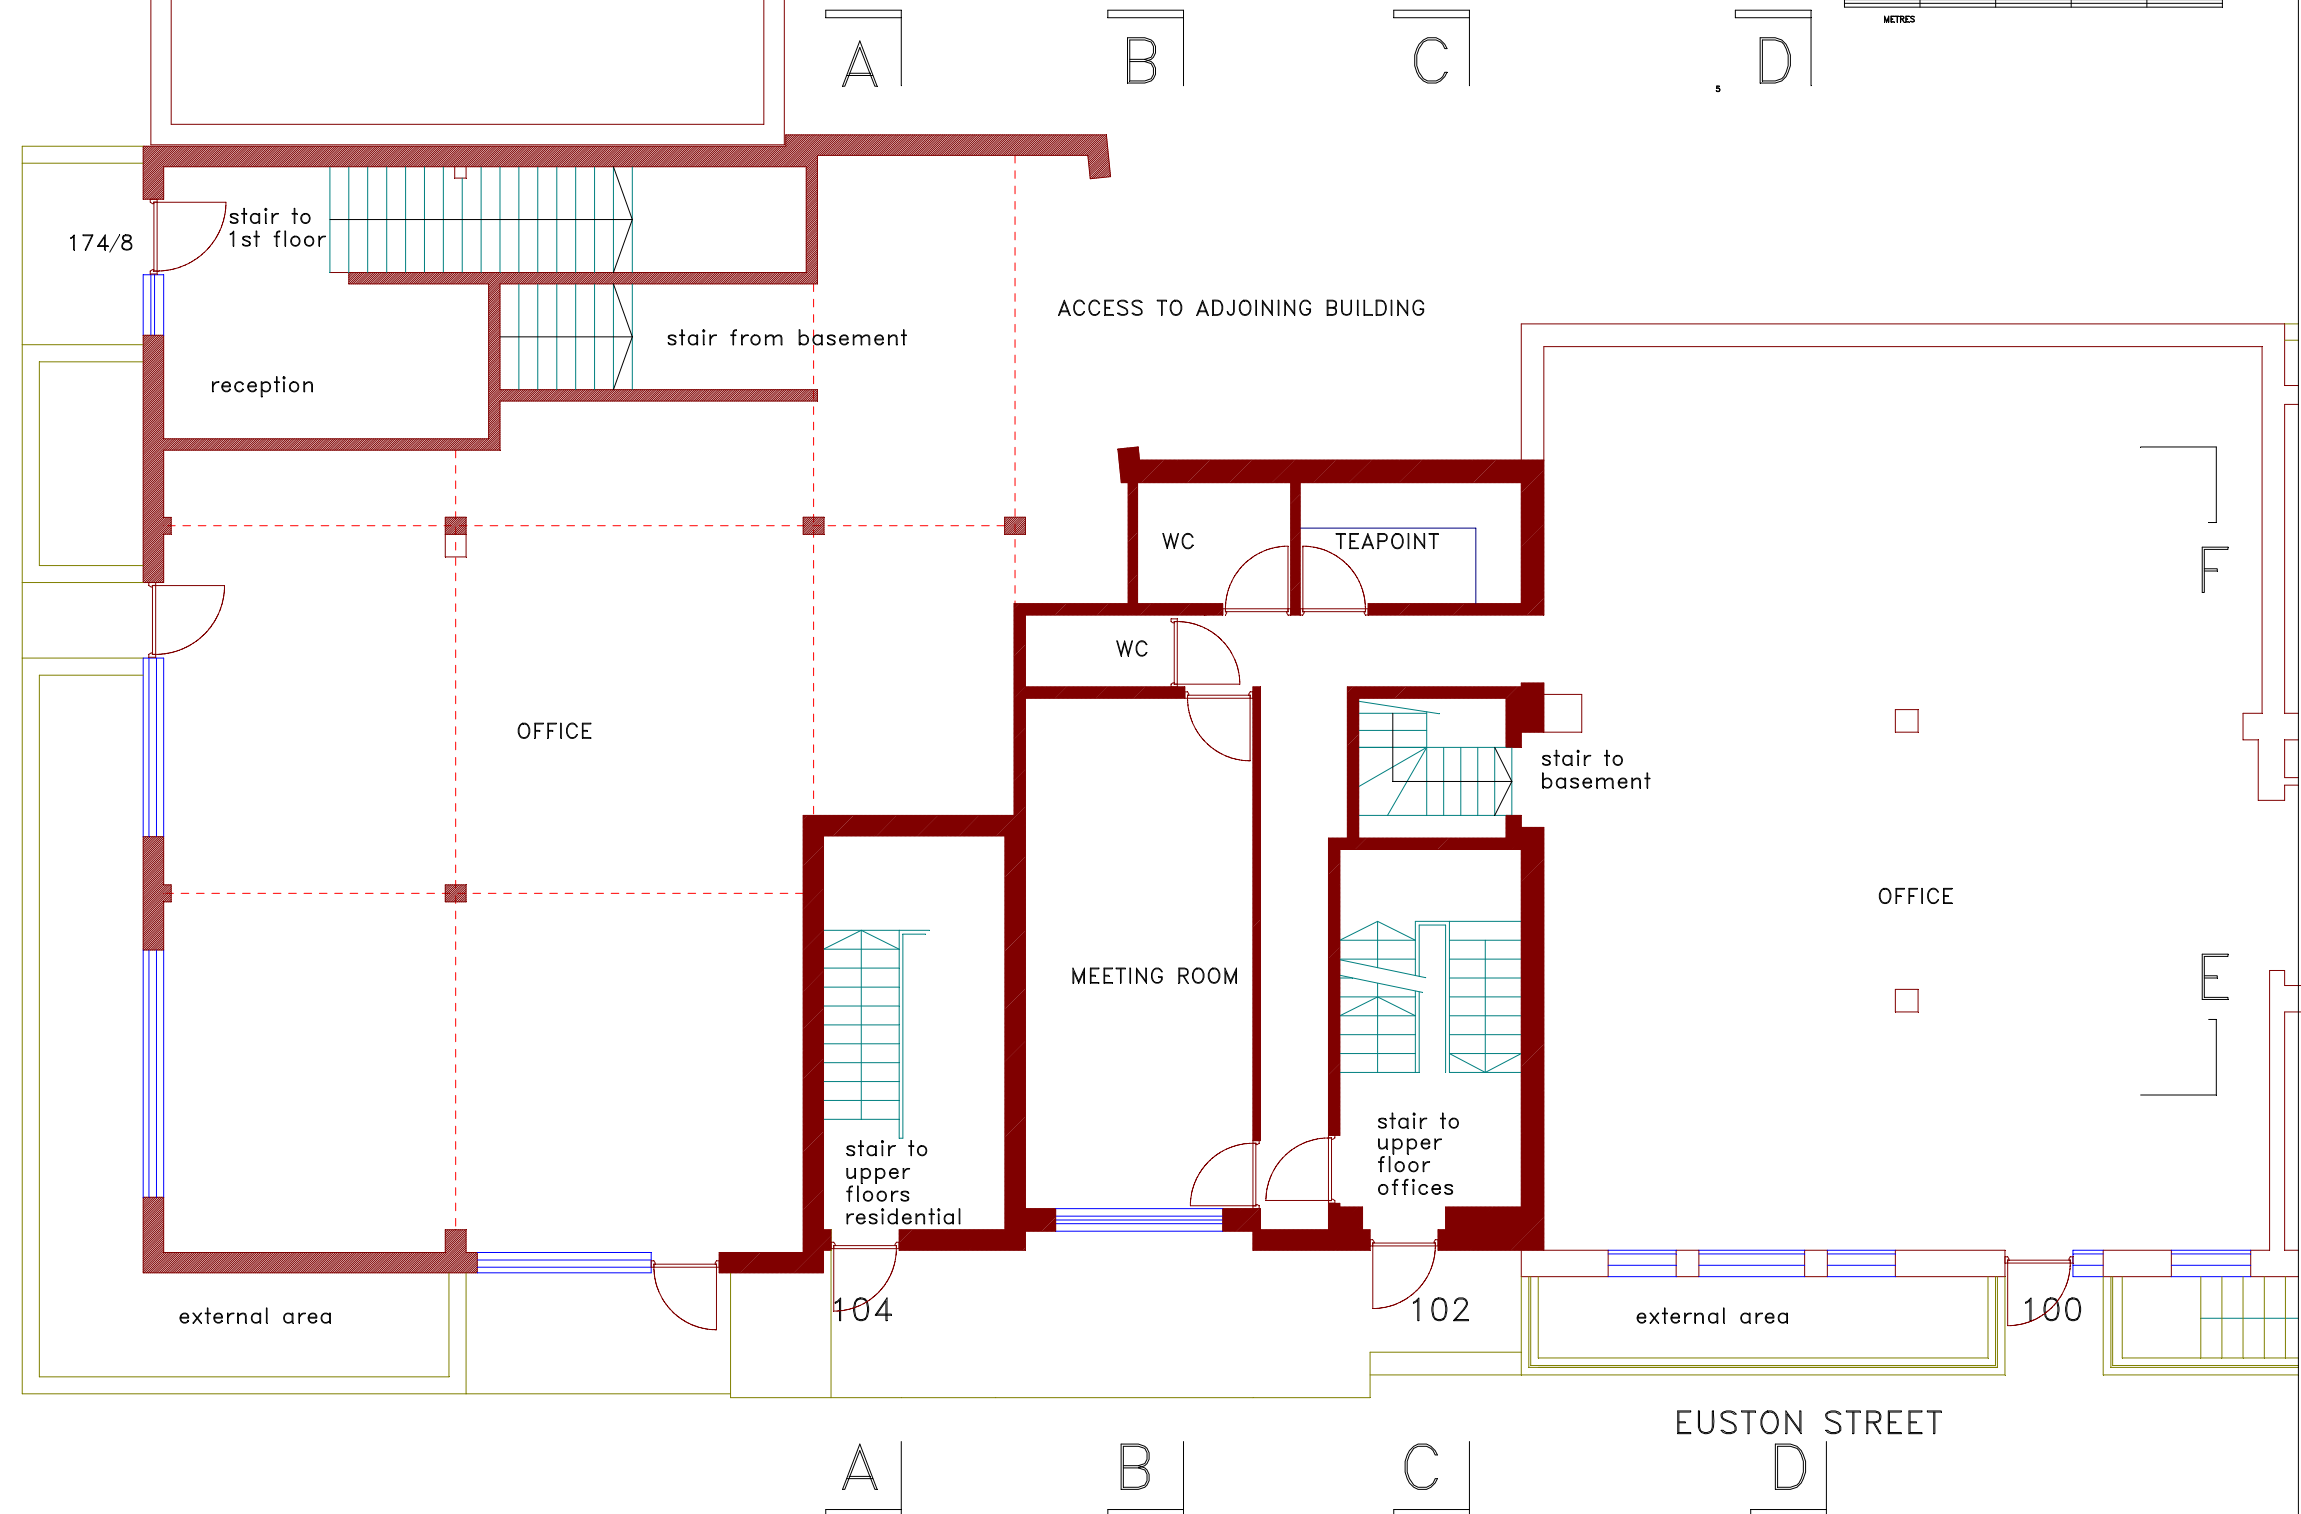

EXISTING / PROPOSED GROUND FLOOR PLAN (no change)