


**CDM Regulations**

Hazards	Date Added	Date Rejected	Risk Assessment Date
HEAVY GLASS - LOADS INDICATED	05/02/15		

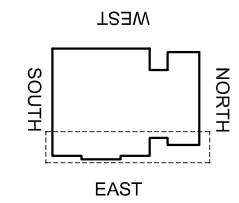

**DESIGN NOTES: Technical Report list:**

DOCUMENT TITLE	Doc Number	CONJECT Number
Facade Design & Glass Risk Assessment	3135-TR003	KXC-S1-001-Y-21-TR003
Glass Technical report	3135-TR004	KXC-S1-001-Y-21-TR004
Technical data for H&S fire stop details	3135-TR005	KXC-S1-001-Y-21-TR005
Material data sheet report	3135-TR006	KXC-S1-001-Y-21-TR006
Door schedule & Operation information	3135-TR007	KXC-S1-001-Y-21-TR007
Facade Airborne Acoustic report	3135-TR008	KXC-S1-001-Y-21-TR008
Facade Vertical & Horizontal Acoustic report	3135-TR009	KXC-S1-001-Y-21-TR009
Accommodation of structural movement	3135-TR012	KXC-S1-001-Y-21-TR012
Halfen channel & Slab edge design	3135-TR013	KXC-S1-001-Y-21-TR013
Thermal Safety Check on Glass	3135-TR022	KXC-S1-001-Y-21-TR022

**DO NOT SCALE : IF IN DOUBT ASK!**

THIS DRAWING REMAINS THE PROPERTY OF McMULLEN FACADES LTD AND SHOULD NOT BE COPIED NOR ITS CONTENTS DIVULGED WITHOUT PRIOR CONSENT


Signed: S.Patterson  
Date: 05/06/2018  
Internal Quality Check

No.	Intro	Intro	Date	Description	Date
002	DR	GB	01-04-19	ALL COMMENTS RECEIVED - FOR CONSTRUCTION ISSUE	01-04-19
001	DR	GB	14-01-19	SECOND ISSUE	14-01-19
000	MJ	MJ	05-06-18	FIRST ISSUE	05-06-18

Revision	Check	Description	Date
Contract: KINGSCROSS S1			
Architect: MOSSSESIAN			
Main Contractor: BAM			
Drawing: EAST ELEVATION GND FLOOR BAY STUDY DETAILS			
Drawn By: M.Jess		Date: 05/06/2018	
Scale: 1:5 @ A3		MFL No.: 3135-565	
DMS Code: KXC-S1-001-Y-3135-21-565			Revision: 002

DRAWING ISSUED FOR:	STATUS OF PREVIOUS RETURN
CONSTRUCTION	A B © -

McMullen Facades Limited  
66 Lurgan Road, Moira,  
Craigavon, Co. Armagh BT67 0LX  
Tel: +44 (0) 28 9261 9688  
Fax: +44 (0) 28 9261 9711  
Email: design@mcmmullenfacades.com

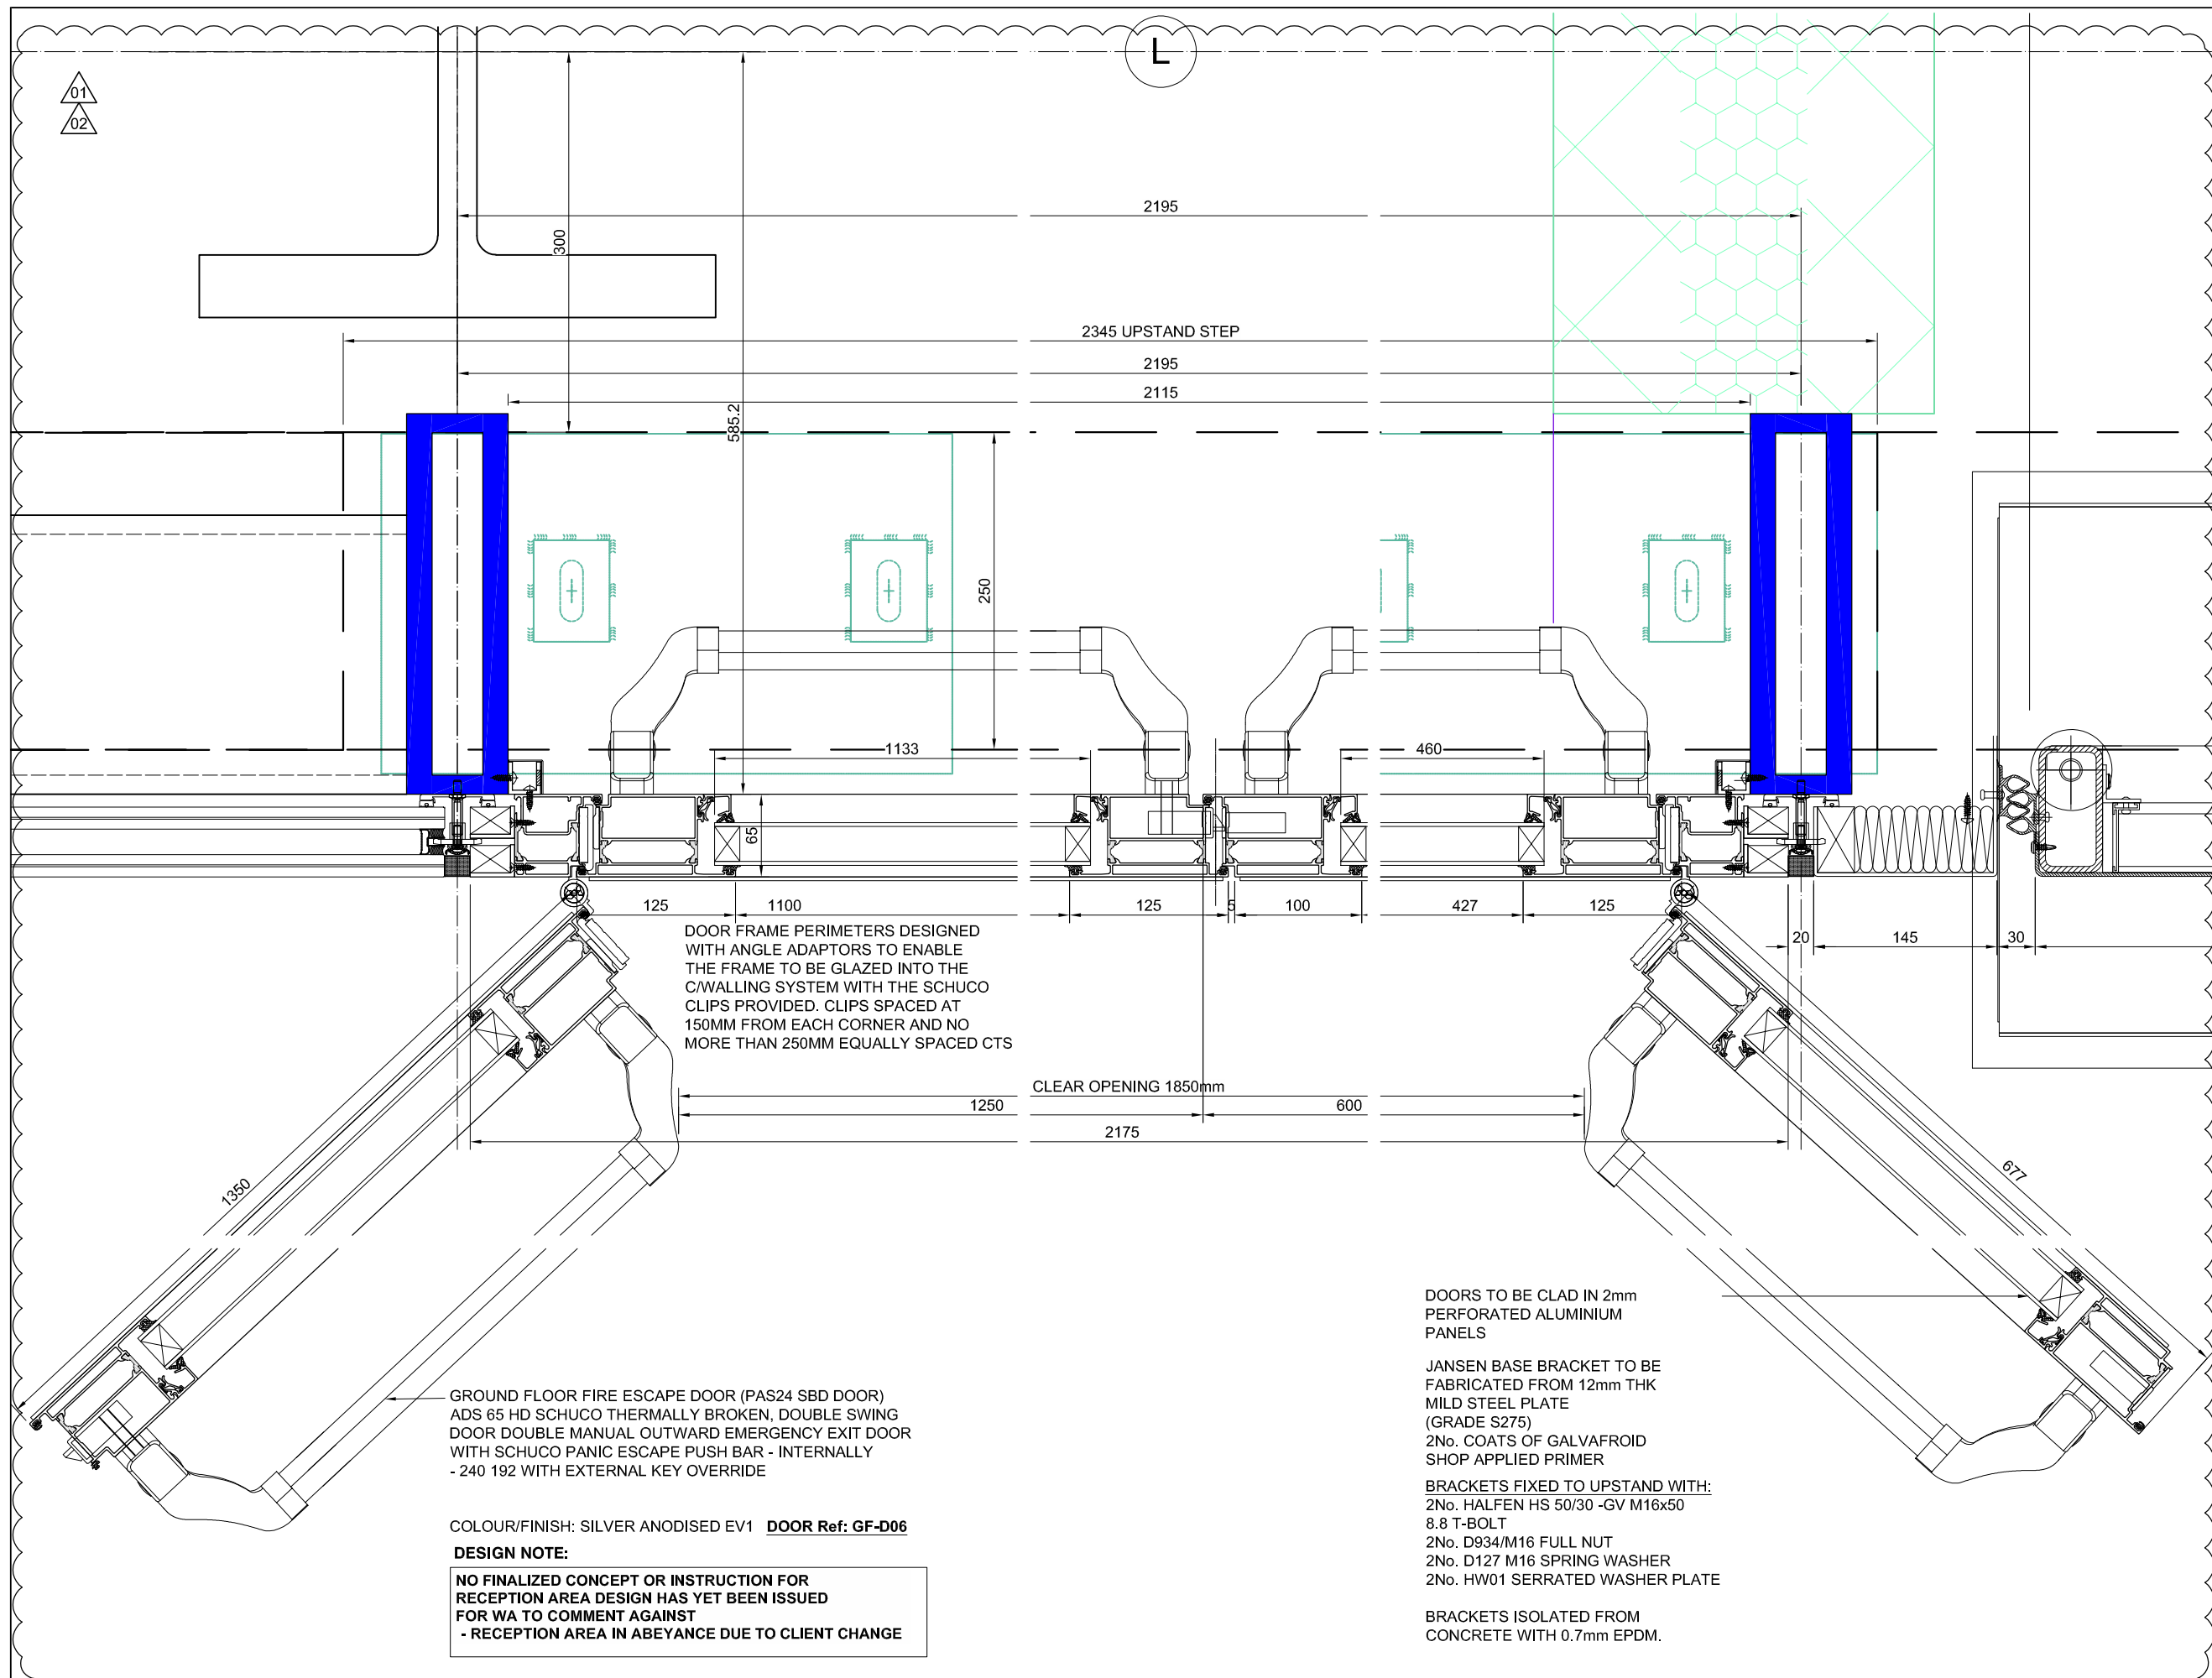

**01 GROUND FLOOR DOOR DETAIL**  
Scale: 1:5@A3