


## CDM Regulations

Hazards	Date Added	Date Mitigated	Risk Assessment Date
HEAVY GLASS ~ LOADS INDICATED 	05/02/15		

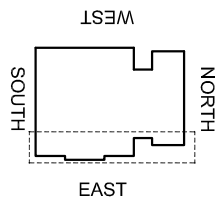

## KEY PLAN

## DESIGN NOTES: Technical Report list:

DOCUMENT TITLE	Doc Number	CONNECT Number
Facade Design & Glass Risk Assessment	3135-TR003	KXC-S-1001-Y-21-TR003
Glass Technical report	3135-TR004	KXC-S-1001-Y-21-TR004
Technical data for H&M fire stop details	3135-TR005	KXC-S-1001-Y-21-TR005
Material data sheet report	3135-TR006	KXC-S-1001-Y-21-TR006
Door schedule & Operation Information	3135-TR007	KXC-S-1001-Y-21-TR007
Facade Airborne Acoustic report	3135-TR008	KXC-S-1001-Y-21-TR008
Facade Vertical & Horizontal Acoustic report	3135-TR009	KXC-S-1001-Y-21-TR009
Axommodation of structural movement	3135-TR012	KXC-S-1001-Y-21-TR012
Haffen channel & Slab edge design	3135-TR013	KXC-S-1001-Y-21-TR013
Thermal Safety Check on Glass	3135-TR022	KXC-S-1001-Y-21-TR022

DO NOT SCALE : IF IN DOUBT ASK!



THIS DRAWING REMAINS THE PROPERTY  
OF McMULLEN FACADES LTD AND SHOULD  
NOT BE COPIED NOR ITS CONTENTS  
DIVULGED WITHOUT PRIOR CONSENT

Signed:	S.Patterson	Internal Quality Check
Date:	05/06/2018	

--	--	--	--	--	--	--

002	DR	GB	26-03-19	ALL COMMENTS RECEIVED - FOR CONSTRUCTION ISSUE	26-03-19
001	DR	GB	14-01-19	SECOND ISSUE	14-01-19
000	MJ	MJ	05-06-18	FIRST ISSUE	05-06-18
No.	Intd	Intd	Date		

Revision	Check	Description	Date
----------	-------	-------------	------

Contract: KINGSCROSS S1

Architect: MOSSESIAN

Main Contractor: BAM

Drawing: EAST ELEVATION GND FLOOR BAY STUDY

### DETAILS

Drawn By: M.Jess | Date: 05/06/2018

Scale: 1:5 @ A3 | MFL No.: 3135-551


DMS Code:	Revision:
1010 01 001 10105 01 551	000

NAME OF UNIT	UNIT NO	STATUS OF
--------------	---------	-----------

DRAWING ISSUED FOR:	PREVIOUS RETURN
---------------------	-----------------

CONSTRUCTION | A B (C) -

**McMullen Facades Limited**  
66 Lurgan Road, Moira,  
Craigavon, Co. Armagh BT67 0LX  
Tel: +44 (0) 28 9261 9688  
Fax: +44 (0) 28 9261 9711  
Email: [design@mcmullenfacades.com](mailto:design@mcmullenfacades.com)

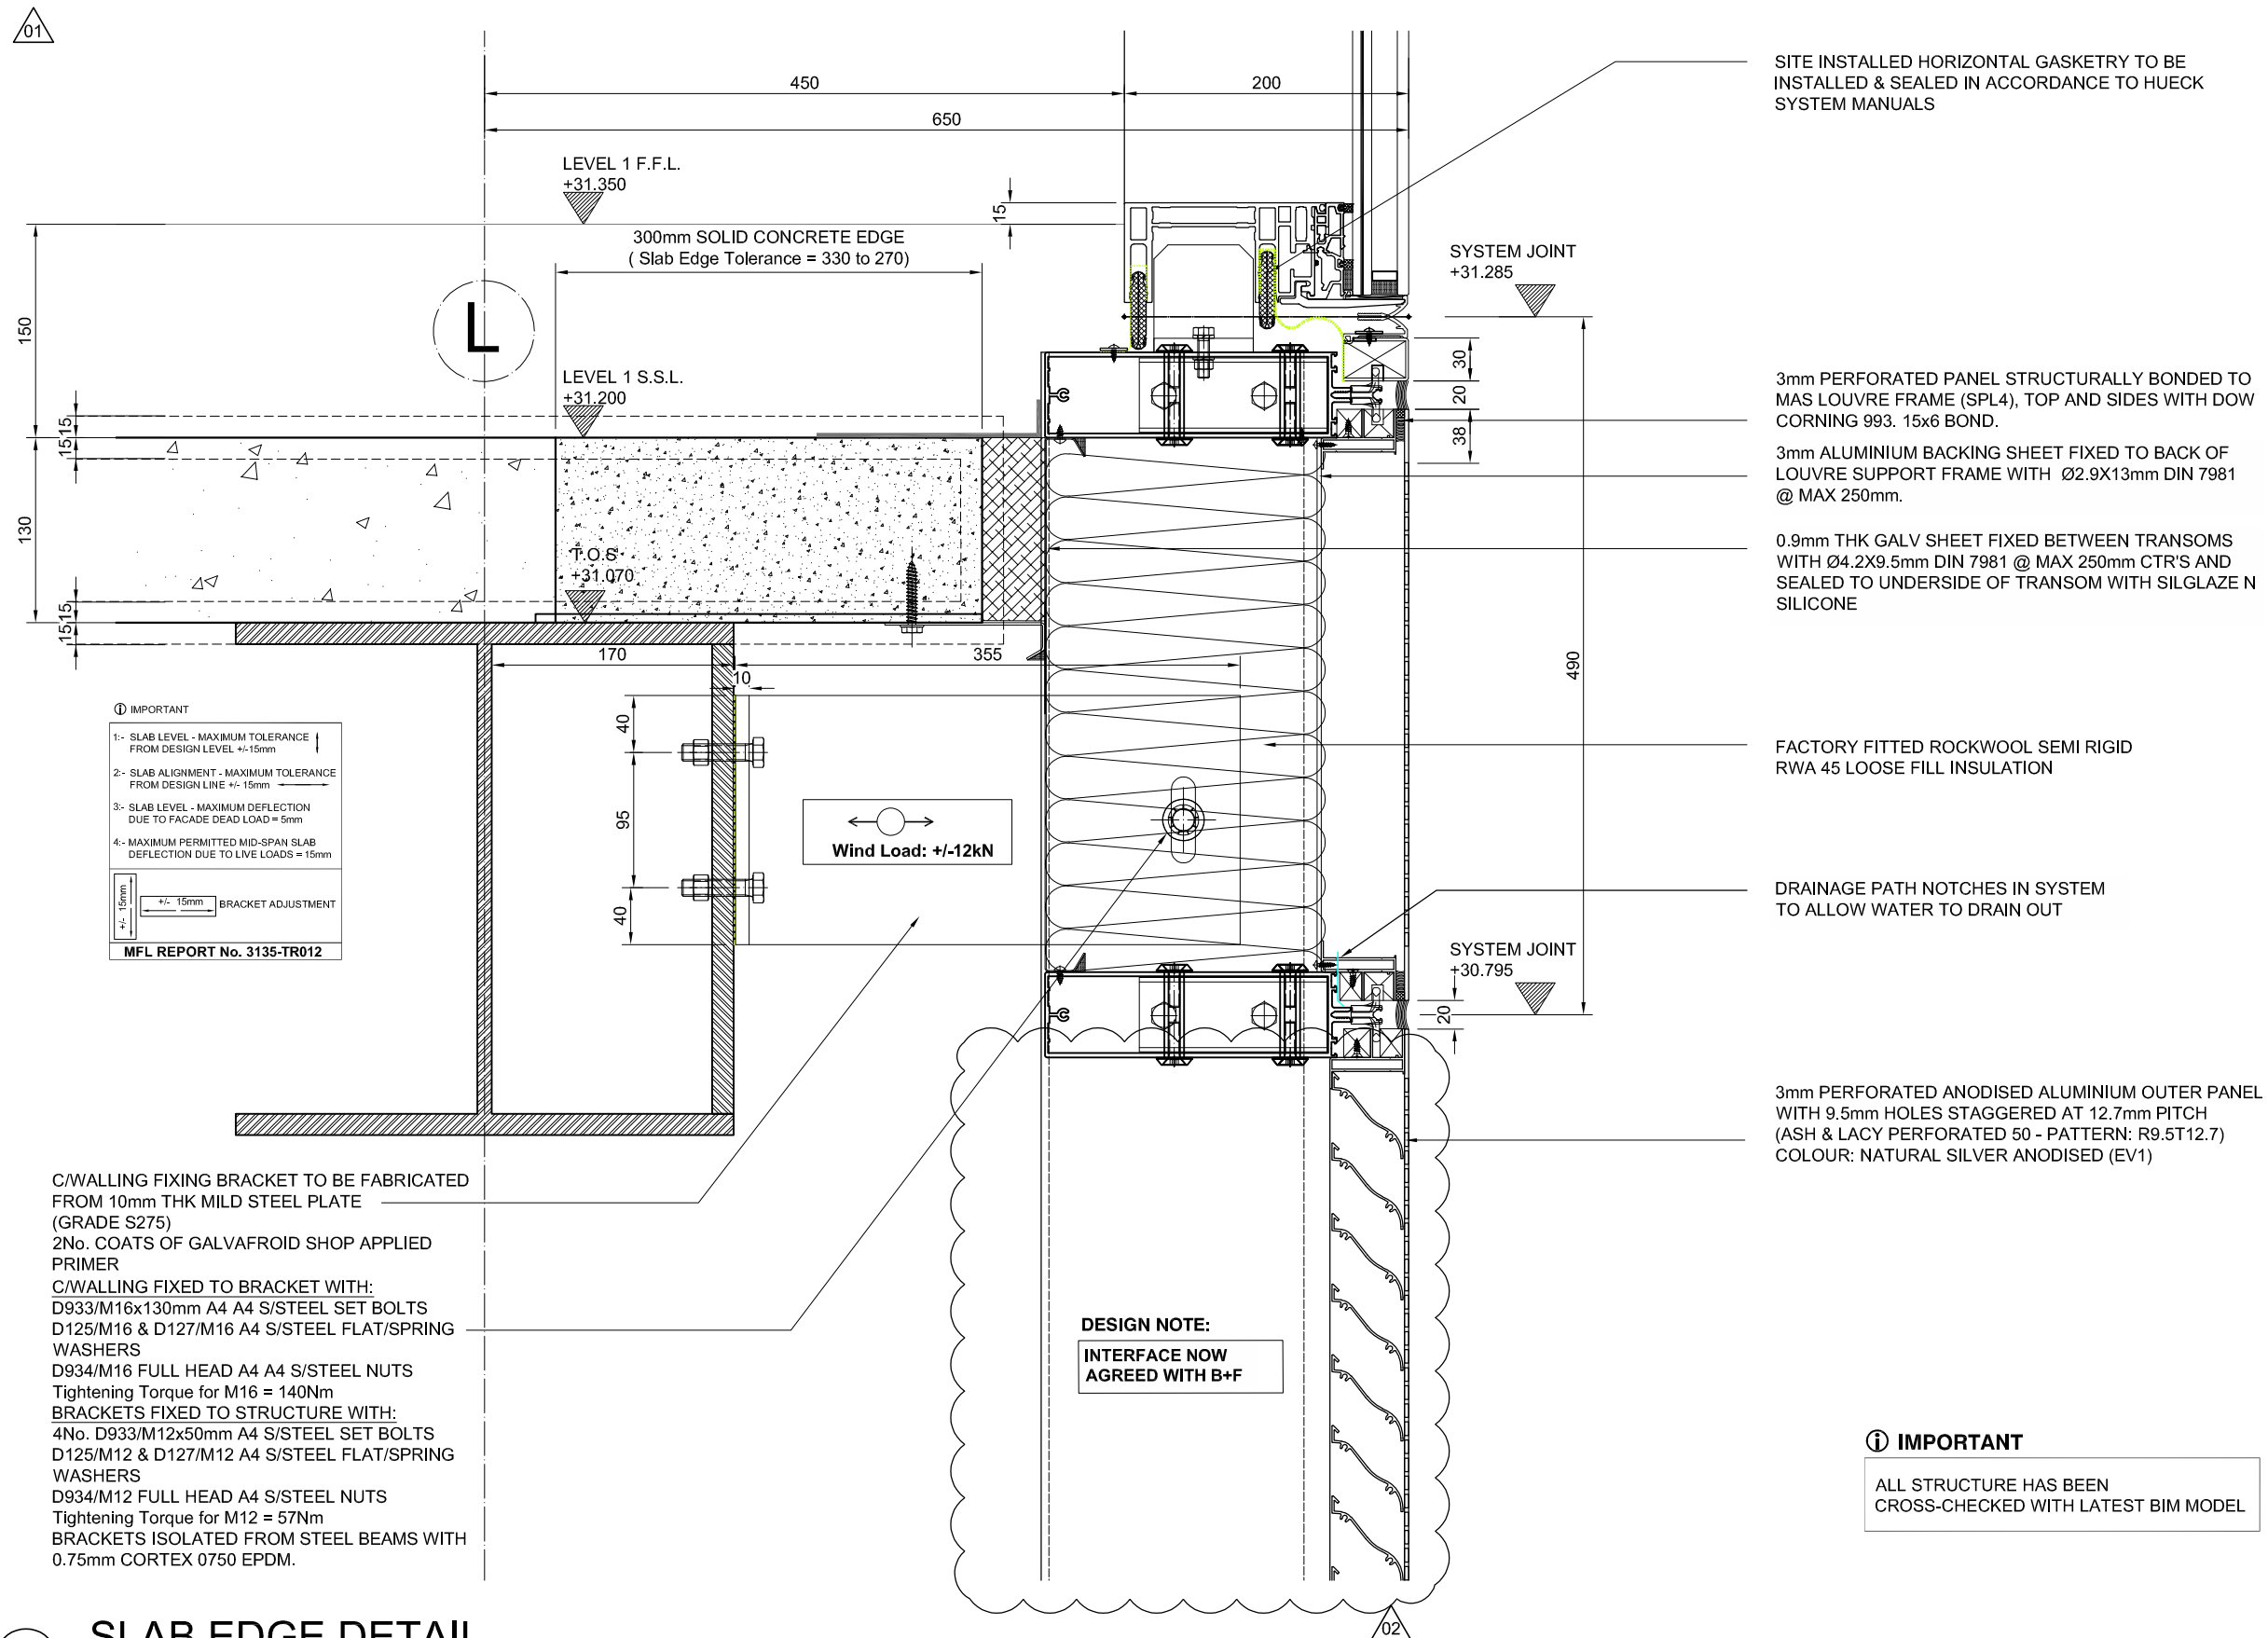

## SLAB EDGE DETAIL

Scale: 1:5@A3